


63 Fairview Dr. Leicester MA

Framing Plan Wheelchair Ramp Locations

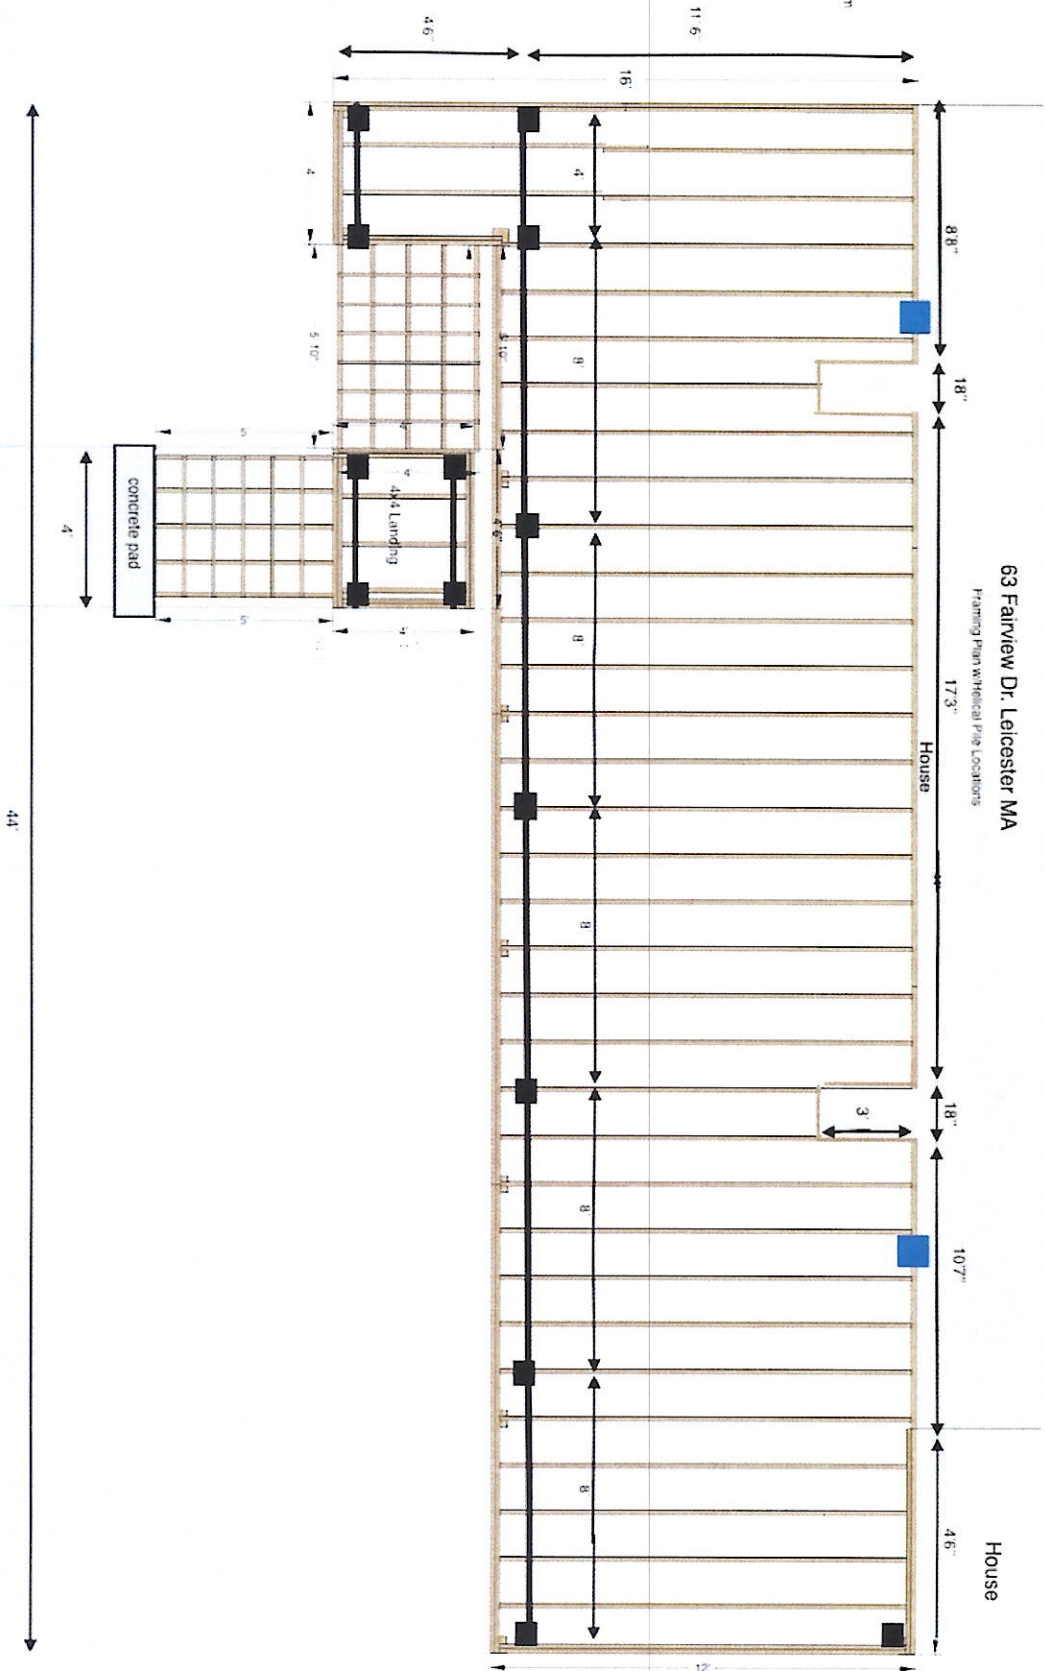

■ = Helical Piles

■ = Double 2x10 Pressure Treated Beam

■ = Tension Ties



All Joists to be Pressure Treated 2x8

12' O.C.

Hangers to Support per Code

Joists Framed 12' O.C.

Ramp Guard Height = 36"

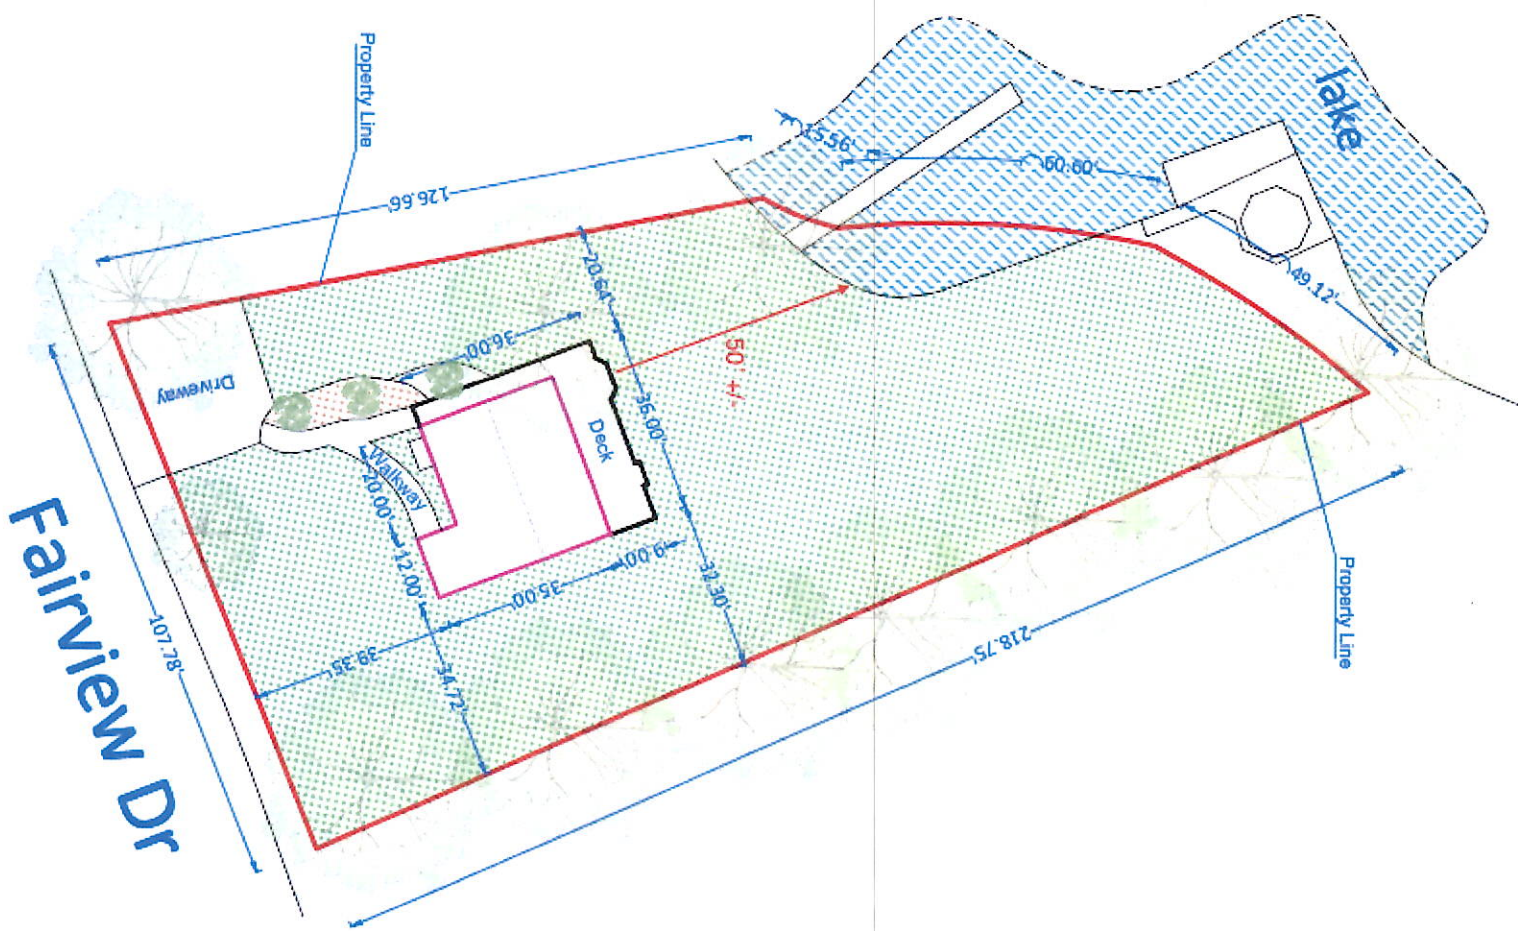 

63 Fairview Dr
Leicester, MA 01524
Scale: 1"=30'

