
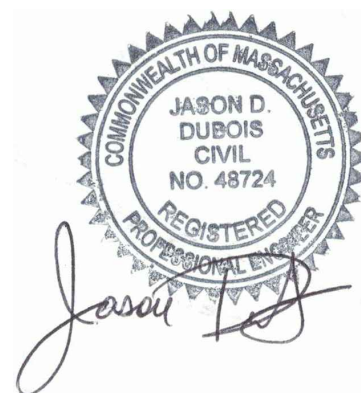
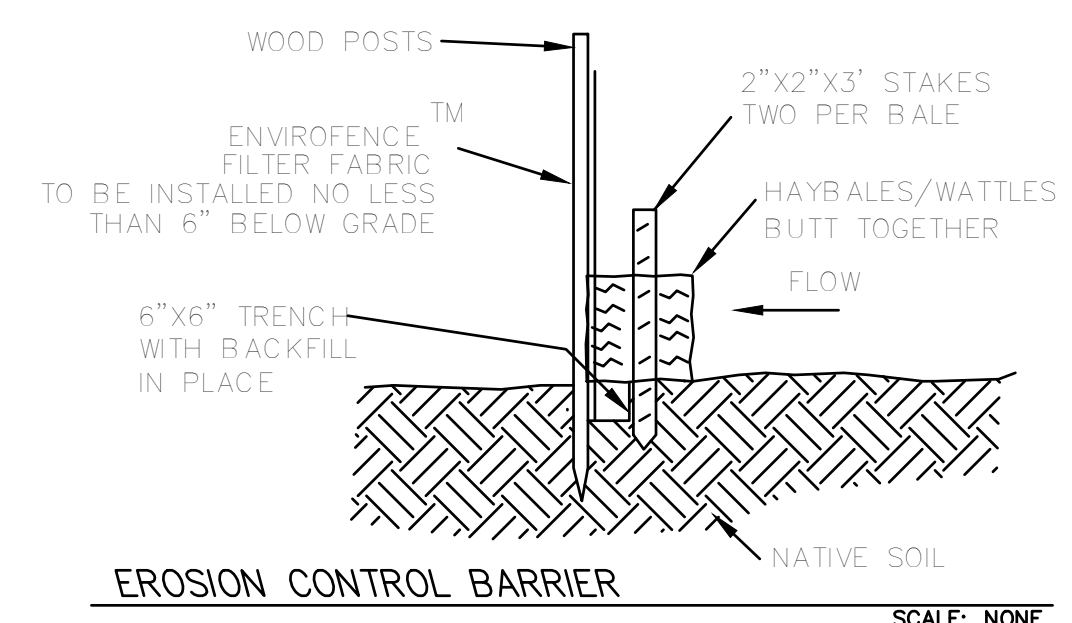


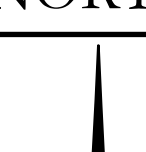

GRAPHIC SCALE

(IN FEET)
1" = 20'

				JASON D. DUBOIS, P.E. PROFESSIONAL ENGINEER MA LIC. NO.: 48724	NORTH		SITE PLAN SITE ADDRESS: BLUEBERRY LANE LEICESTER, MA	DRAWN BY: JSC
				JEREMY S. CROTEAU, P.L.S. PROFESSIONAL LAND SURVEYOR LIC. NO.: 48722			CULENT: JUSTIN ZUFFANTE 140 SPENCER ROAD OAKHAM, MA 01068	CK'D BY: JDD REV #: 1
							DATE: 4-12-21 SCALE: 1"=20'	
							PROJECT #: 21-122 DWG. NO.: S-1	
1	6/23/21		REVISED PER COMMENTS	JDD			 DOC ENGINEERING & SURVEY INC. 285 CHARLINGTON MEADOW RD CHARLINGTON, MA 01537 508-289-8889	
NO.	DATE		REVISION	BY				