

DEFINITIVE SITE PLANS FOR SKYVIEW ESTATES

MAIN STREET LEICESTER, MA 01611

FOR REGISTRY USE ONLY

AGENT: RE/MAX PATRIOT REALTY

55 MEAD STREET
LEOMINSTER, MA 01453

APPLICANT
MKEP 770 LLC
265 SUNRISE HIGHWAY, SUITE 1368
ROCKVILLE CENTER, NY 11570

OWNER
651 MAIN STREET, LLC
55 MEAD STREET
LEOMINSTER, MA 01453

CIVIL ENGINEER / SURVEYOR:
ALLEN & MAJOR ASSOCIATES, INC.
100 COMMERCE WAY, SUITE 5
WOBURN, MA 01801

ENVIRONMENTAL CONSULTANT
GOVE ENVIRONMENTAL SERVICES, INC.
8 CONTINENTAL DR BLDG 2 UNIT H
EXETER NH 03833-7507

LEICESTER PLANNING BOARD WAIVERS REQUESTED

SECTION V.A.1.f — MINIMUM CENTER LINE RADII. 200' MIN. REQUIRED TO ALLOW CENTER LINE RADIUS OF 120' AND 135'

SECTION V.A.3.a — MAXIMUM STREET GRADE 10%

TO ALLOW FOR A STREET GRADE OF NO MORE THAN 12%

SECTION VI.B.1A -REINFORCED CONCRETE STORM DRAINAGE PIPING REQUIRED A WAIVER IS REQUESTED TO UTILIZE HIGH DENSITY POLYPROPYLENE (HDPE) DRAINAGE LINES OR APPROVED EQUAL WITHIN THE DRAINAGE SYSTEM OF THE SUBDIVISION.

SECTION VI.C.4 — VELOCITIES SHALL BE BETWEEN 2 AND 10 FEET PER SECOND A WAIVER IS REQUESTED ALLOW WATER VELOCITY WITHIN THE CLOSED STORMWATER SYSTM FROM 11.92 FPS TO 14.0 FPS WHICH IS LESS THAN THE MANUFACTURES RECOMMENDATION FOR SCOUR WITHIN THE PIPING NETWORK

SECTION VI.E.3 — STREET LIGHTING REQUIRED TO ALLOW STREET LIGHTING TO BE INSTALLED AS PRIVATE DRIVEWAY LIGHT

SECTION VI.L STREET TREES SHALL BE INSTALLED ON BOTH SIDES OF THE ROADWAY TO ALLOW FOR STREET TREE PLANTINGS TO BE INSTALLED ON ONE SIDE ONLY

SECTION VI.G.1 — SIDEWALKS SHALL BE INSTALLED ON BOTH SIDES OF ALL STREETS WITHIN A SUBDIVISION A WAIVER IS REQUESTED TO INSTALL SIDEWALKS ON ONLY 1 SIDE OF THE ROADWAY DUE TO THE STEEP TERRAIN OF THE PROPOSED SUBDIVISION AND LACK OF CONNECTION TO A MUNICIPAL SIDEWALK ALONG MAIN STREET (AKA ROUTE 9)

GENERAL NOTES

1. THE OWNER OF RECORD:

LOT 21-B5.1 651 MAIN STREET, LLC 55 MEAD STREET LEOMINSTER, MA 01453 BOOK 66895, PAGE 224

2. ZONING DISTRICT: BUSINESS (B) AND SUBURBAN AGRICULTURAL (SA) DISTRICT TO THE SOLITH & WEST

LOT SIZE: 22,500
LOT FRONTAGE: 100 FT.
FRONT SETBACK: 25 FT.
SIDE SETBACK: 15 FT.
REAR SETBACK: 25 FT.

3. EXISTING USE OF LOT 21-B5.1 IS VACANT LAND.

4. NO PORTION OF THE PROPERTY IS WITHIN THE 100 YEAR FLOOD BOUNDARY HAZARD ZONE AS SHOWN ON THE FLOOD INSURANCE RATE MAP #25027C0782E WITH AN EFFECTIVE DATE: JULY 14, 2011 FOR THE CITY OF LEICESTER.

LIST OF DRA	AWINGS		
DRAWING TITLE	SHEET NO.	ISSUED	REVISED
COVER	С	09/17/21	02/07/22
EXISTING CONDITIONS	V-101	03/08/21	-
TYPICAL BUILDING KEY PLANS	C-001	02/07/22	-
VEGETATION MANAGEMENT PLAN	C-002	02/07/22	-
SITE PREPARATION PLAN - PHASE 1A	C-100	09/17/21	02/07/22
SITE PREPARATION PLAN - PHASE 1B	C-100A	02/07/22	-
SITE PREPARATION PLAN - PHASE 1C	C-100B	02/07/22	-
SITE PREPARATION PLAN - PHASE 2	C-100C	02/07/22	-
OVERALL SITE LAYOUT KEY PLAN	C-101	09/17/21	02/07/22
ENLARGED SITE LAYOUT PLAN	C-101A	09/17/21	02/07/22
ENLARGED SITE LAYOUT PLAN	C-101B	09/17/21	02/07/22
ENLARGED SITE LAYOUT PLAN	C-101C	09/17/21	02/07/22
OVERALL GRADING & DRAINAGE PLAN	C-102	09/17/21	02/07/22
GRADING & DRAINAGE PLAN	C-102A	09/17/21	02/07/22
GRADING & DRAINAGE PLAN	C-102B	09/17/21	02/07/22
GRADING & DRAINAGE PLAN	C-102C	09/17/21	02/07/22
EARTH MOVING SUMMARY PLAN	C-102D	02/07/22	-
OVERALL UTILITIES PLAN	C-103	09/17/21	02/07/22
UTILITIES PLAN	C-103A	09/17/21	02/07/22
UTILITIES PLAN	C-103B	09/17/21	02/07/22
UTILITIES PLAN	C-103C	09/17/21	02/07/22
ROADWAY PROFILE - SKYVIEW DRIVE	C-201	09/17/21	02/07/22
ROADWAY PROFILES - KETTLE LANE & EMERGENCY ACCESS	C-202	09/17/21	02/07/22
DETAILS	C-501	09/17/21	02/07/22
DETAILS	C-502	09/17/21	02/07/22
DETAILS	C-503	09/17/21	02/07/22
DETAILS	C-504	09/17/21	02/07/22
DETAILS	C-505	10/05/21	02/07/22
DETAILS	C-506	10/05/21	02/07/22
DETAILS	C-507	12/14/21	02/07/22

UPDATES PER PEER REVIEW & LAYOUT CHANGE: OCT. 5, 2021

UPDATES PER TOWN COMMENTS: NOV. 10, 2021

UPDATES PER TOWN COMMENTS: DEC. 14, 2021

UPDATES PER TOWN COMMENTS: FEB. 07, 2022

APPROV	AL UNDER SITE PLAN APPRO
	ED. SUBJECT TO A COVENAN ORDED HEREWITH.
DATE:	
L	EICESTER PLANNING BOARD
WAS RE RECORD AND OF	FY THAT NO NOTICE OF APPICEIVED DURING THE TWENTY ING DAYS NEXT AFTER RECE NOTICE FROM THE PLANNIN
BOARD	OF THE APPROVAL OF THIS
TOWN	CLERK — TOWN OF LEICES
July Ed.	TH OF MASS
# # # # # # # # # # # # # # # # # # #	ALYNOWSKI TO

<u> </u>	02-07-22	MISC. REVISIONS PER TOWN COMMEN
<u> </u>	12-14-21	MISC. REVISIONS PER TOWN COMMEN
<u>^2</u>	11-10-21	MISC. REVISIONS PER TOWN COMMEN
<u> </u>	10-05-21	MISC. REVISIONS PER TOWN COMMEN
REV	DATE	DESCRIPTION

ALLEN & MAJOR ASSOCIATES, INC.

APPLICANT:

MKEP 770 LLC 265 SUNRISE HIGHWAY, SUITE 1368 ROCKVILLE CENTER, NY 11570

PROJECT:
SKYVIEW ESTATES
RESIDENTIAL DEVELOPMENT
MAIN STREET

LEICESTER, MA

PROJECT NO.	2889-01	DATE:	09-1
SCALE:	NONE	DWG. : C-2889-	01_C
DESIGNED BY:	SM	CHECKED BY:	N



civil engineering • land surveying
environmental consulting • landscape architectu
w w w . a l l e n m a j o r . c o m

100 COMMERCE WAY, SUITE 5

WOBURN MA 01801

FAX: (781) 935-2896

URN, MA • LAKEVILLE, MA • MANCHESTER,

TEL: (781) 935-6889

THIS DRAWING HAS BEEN PREPARED IN DIGITAL FORMAT CLIENT/CLIENT'S REPRESENTATIVE OR CONSULTANTS MAY BE PROVIDED COPIES OF DRAWINGS AND SPECIFICATIONS FOR HIS/HEF INFORMATION AND/OR SPECIFIC USE ON THIS PROJECT. DUE TO THE POTENTIAL THAT THE PROVIDED INFORMATION MAY BE MODIFIED UNINTENTIONALLY OR OTHERWISE, ALLEN & MAJOR ASSOCIATES INC. MAY REMOVE ALL INDICATION OF THE DOCUMENT'S AUTHORSHIP ON THE DIGITAL MEDIA. PRINTED REPRESENTATIONS OF PORTABLE DOCUMENT FORMAT OF THE DRAWINGS AND SPECIFICATIONS ISSUED SHALL BE THE ONLY RECORD COPIES OF ALLEN & MAJOR ASSOCIATES, INC.'S WORK PRODUCT.


DRAWING TITLE:

COVER SHEET No.

Copyright © 2022 Allen & Major Associates, Inc.
All Rights Reserved

1 OF 30

POTECTS\ 2880-01\CIVII\ DBAWINCS\ CITEBENT\ C-2880-01\COVER D

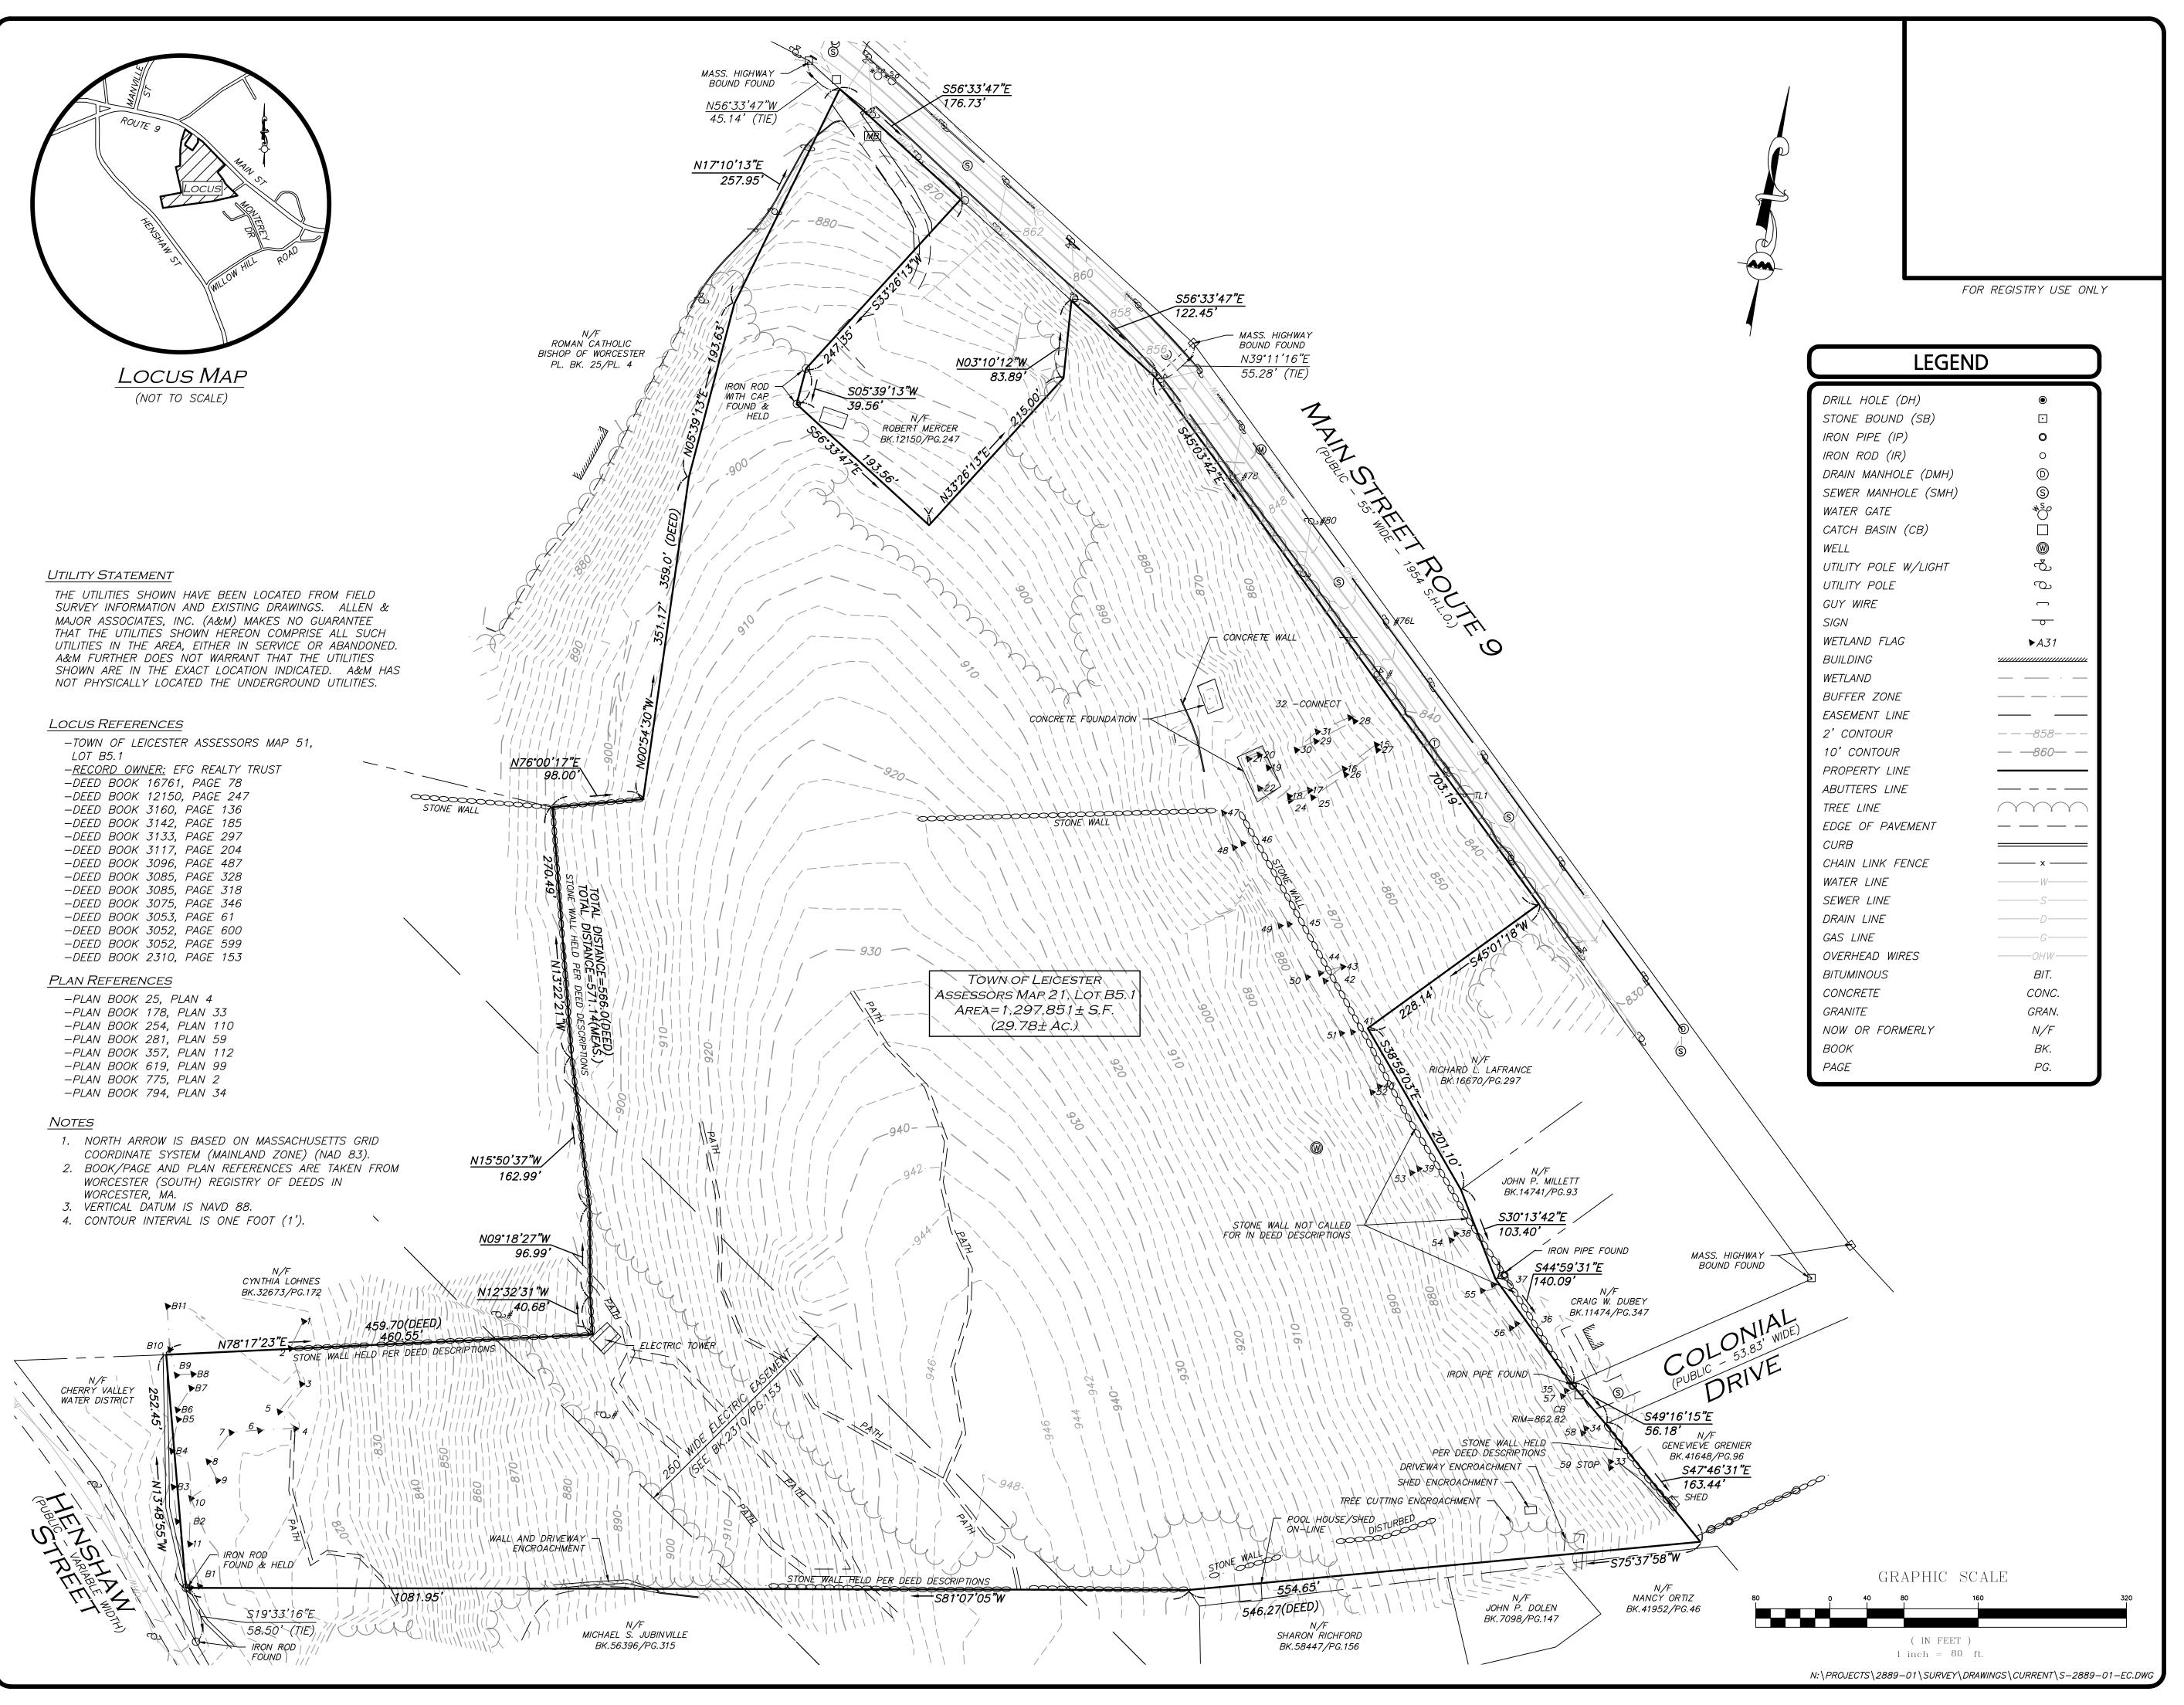

WE HEREBY CERTIFY THAT:

THIS PLAN IS THE RESULT OF AN ACTUAL ON THE GROUND SURVEY PERFORMED ON OR BETWEEN JANUARY 10, 2021 AND FEBRUARY 9, 2021.

THIS PLAN WAS PREPARED IN ACCORDANCE WITH THE RULES AND REGULATIONS OF THE REGISTERS OF DEEDS DATED JANUARY 1, 1976 AND REVISED JANUARY 12, 1988.

ACCORDING TO DEEDS AND PLANS OF RECORD, THE PROPERTY LINES SHOWN ON THIS PLAN ARE THE LINES DIVIDING EXISTING OWNERSHIP, AND THE LINES OF THE STREETS OR WAYS SHOWN ARE THOSE OF PUBLIC OR PRIVATE STREETS AND WAYS ALREADY ESTABLISHED, AND THAT NO NEW LINES FOR THE DIVISION OF EXISTING OWNERSHIP OR

FOR NEW WAYS ARE SHOWN.

THE ABOVE CERTIFICATION IS INTENDED TO
MEET REGISTRY OF DEEDS REQUIREMENTS
FOR THE RECORDING OF PLANS AND IS NOT
A CERTIFICATION TO THE TITLE OR OWNERSHIP
OF THE PROPERTY SHOWN. OWNERS OF
ADJOINING PROPERTIES ARE SHOWN
ACCORDING TO CURRENT TOWN OF LEICESTER

ASSESSOR'S INFORMATION.

THE ABOVE IS CERTIFIED TO THE BEST OF
MY PROFESSIONAL KNOWLEDGE, INFORMATION
AND BELIEF.

ALLEN & MAJOR ASSOCIATES, INC.

PROFESSIONAL LAND SURVEYOR FOR ALLEN & MAJOR ASSOCIATES, INC.

REV DATE DESCRIPTION

APPLICANT:

MKEP 770 LLC 265 SUNRISE HIGHWAY, SUITE 1368 ROCKVILLE CENTER, NY 11570

PROJECT:

651 MAIN STREET LEICESTER, MA

PROJECT NO. 2889-01 DATE: 03/08/21

SCALE: 1" = 80' DWG. NAME: S-2889-01-EC

DRAFTED BY: AJR CHECKED BY:



ASSOCIATES, INC.

civil engineering • land surveying
environmental consulting • landscape architectur

w w w . a l l e n m a j o r . c o m

100 COMMERCE WAY WOBURN MA 01801-8501 TEL: (781) 935-6889 FAX: (781) 935-2896

WOBURN, MA ◆ LAKEVILLE, MA ◆ MANCHESTER,

THIS DRAWING HAS BEEN PREPARED IN DIGITAL FORMAT. CLIENT/CLIENT'S REPRESENTATIVE OR CONSULTANTS MAY BE PROVIDED COPIES OF DRAWINGS AND SPECIFICATIONS FOR HIS/HER INFORMATION AND/OR SPECIFIC USE ON THIS PROJECT. DUE TO THE POTENTIAL THAT THE PROVIDED INFORMATION MAY BE MODIFIED UNINTENTIONALLY OR OTHERWISE, ALLEN & MAJOR ASSOCIATES, INC. MAY REMOVE ALL INDICATION OF THE DOCUMENT'S AUTHORSHIP ON THE DIGITAL MEDIA. PRINTED REPRESENTATIONS OR PORTABLE DOCUMENT FORMAT OF THE DRAWINGS AND SPECIFICATIONS ISSUED SHALL BE THE ONLY RECORD COPIES OF ALLEN & MAJOR ASSOCIATES. INC.'S WORK PRODUCT.

SHEET No.


DRAWING TITLE:

EXISTING CONDITIONS

Copyright©2021 Allen & Major Associates, Inc.
All Rights Reserved

LANDSCAPE NOTES


- 1. ALL WORK SHALL BE IN ACCORDANCE WITH THE REQUIREMENTS OF THE CITY/TOWN OF LEICESTER, MA.
- 2. PLANTING PLAN IS DIAGRAMMATIC IN NATURE. EVERGREEN AND DECIDUOUS SHRUBS ARE TYPICAL AND SHOWN WITH SYMBOLS. IT IS UP TO THE CONTRACTOR TO SELECT PLANT STOCK FOR THE SITE CONDITIONS, SHADE, SUN, AND MICROCLIMATE AS WELL AS WHAT IS AVAILABLE AT THE NURSERY.
- 3. THE CONTRACTOR SHALL BE RESPONSIBLE FOR CONTACTING ALL UTILITY COMPANIES, ANY PERMITTING AGENCIES, AND "DIG-SAFE" (1-888-344-7233) AT LEAST 72 HOURS IN ADVANCE OF ANY WORK THAT WILL REQUIRE EXCAVATION. CONTRACTOR SHALL IN WRITING NOTIFY THE OWNERS REPRESENTATIVE OF ANY CONFLICTS.
- 4. NO INVASIVE SPECIES OR PLANTS THAT COULD BECOME INVASIVE ARE TO BE PLANTED (NO BURNING BUSH OR GIANT MISCANTHUS, OR JAPANESE BARBERRY - REFER TO THE MASS. PROHIBITED PLANT LIST). NATIVE AND ORNAMENTAL PLANTINGS THAT AREA APPROPRIATE FOR LOCATING NEXT TO A HOME ARE TO BE SELECTED. PLANT SIZES TO BE PERENNIALS - 1 GAL. SHRUBS 3-5 GAL AND LARGE DECIDUOUS SHRUB TO BE 3-4' HT. B&B.
- 8. ALL PLANT MATERIALS INSTALLED SHALL MEET THE GUIDELINES ESTABLISHED BY THE STANDARDS FOR NURSERY STOCK PUBLISHED BY AMERICANHORT (LATEST EDITION). PLANTINGS TO HAVE 18" MIN TOPSOIL AROUND ROOTBALLS. 3" MIN PINE PARK MULCH SHALL BE PLACE ON LANDSCAPE BEDS.
- 9. ALL PLANT MATERIALS SHALL BE GUARANTEED FOR ONE YEAR FOLLOWING DATE OF ACCEPTANCE
- 10. ALL DISTURBED AREAS NOT OTHERWISE NOTED SHALL RECEIVE 6" OF SUITABLE LOAM & SEED LAWNS WITH 3:1 OR GREATER SLOPES SHALL BE PROTECTED WITH AN EROSION CONTROL BLANKET.
- 22. A MINIMUM 18" WIDE BARRIER OF PEASTONE SHALL BE INSTALLED IN ALL PLANT BED WHICH ABUT THE BUILDINGS. NO MULCH IS ALLOWED WITHIN 18" OF BUILDINGS WITH FLAMMABLE MATERIALS PER THE LATEST EXECUTIVE OFFICE OF PUBLIC SAFETY AND SECURITY DEPARTMENT OF FIRE SERVICES REGULATION (527 CMR 17.00).

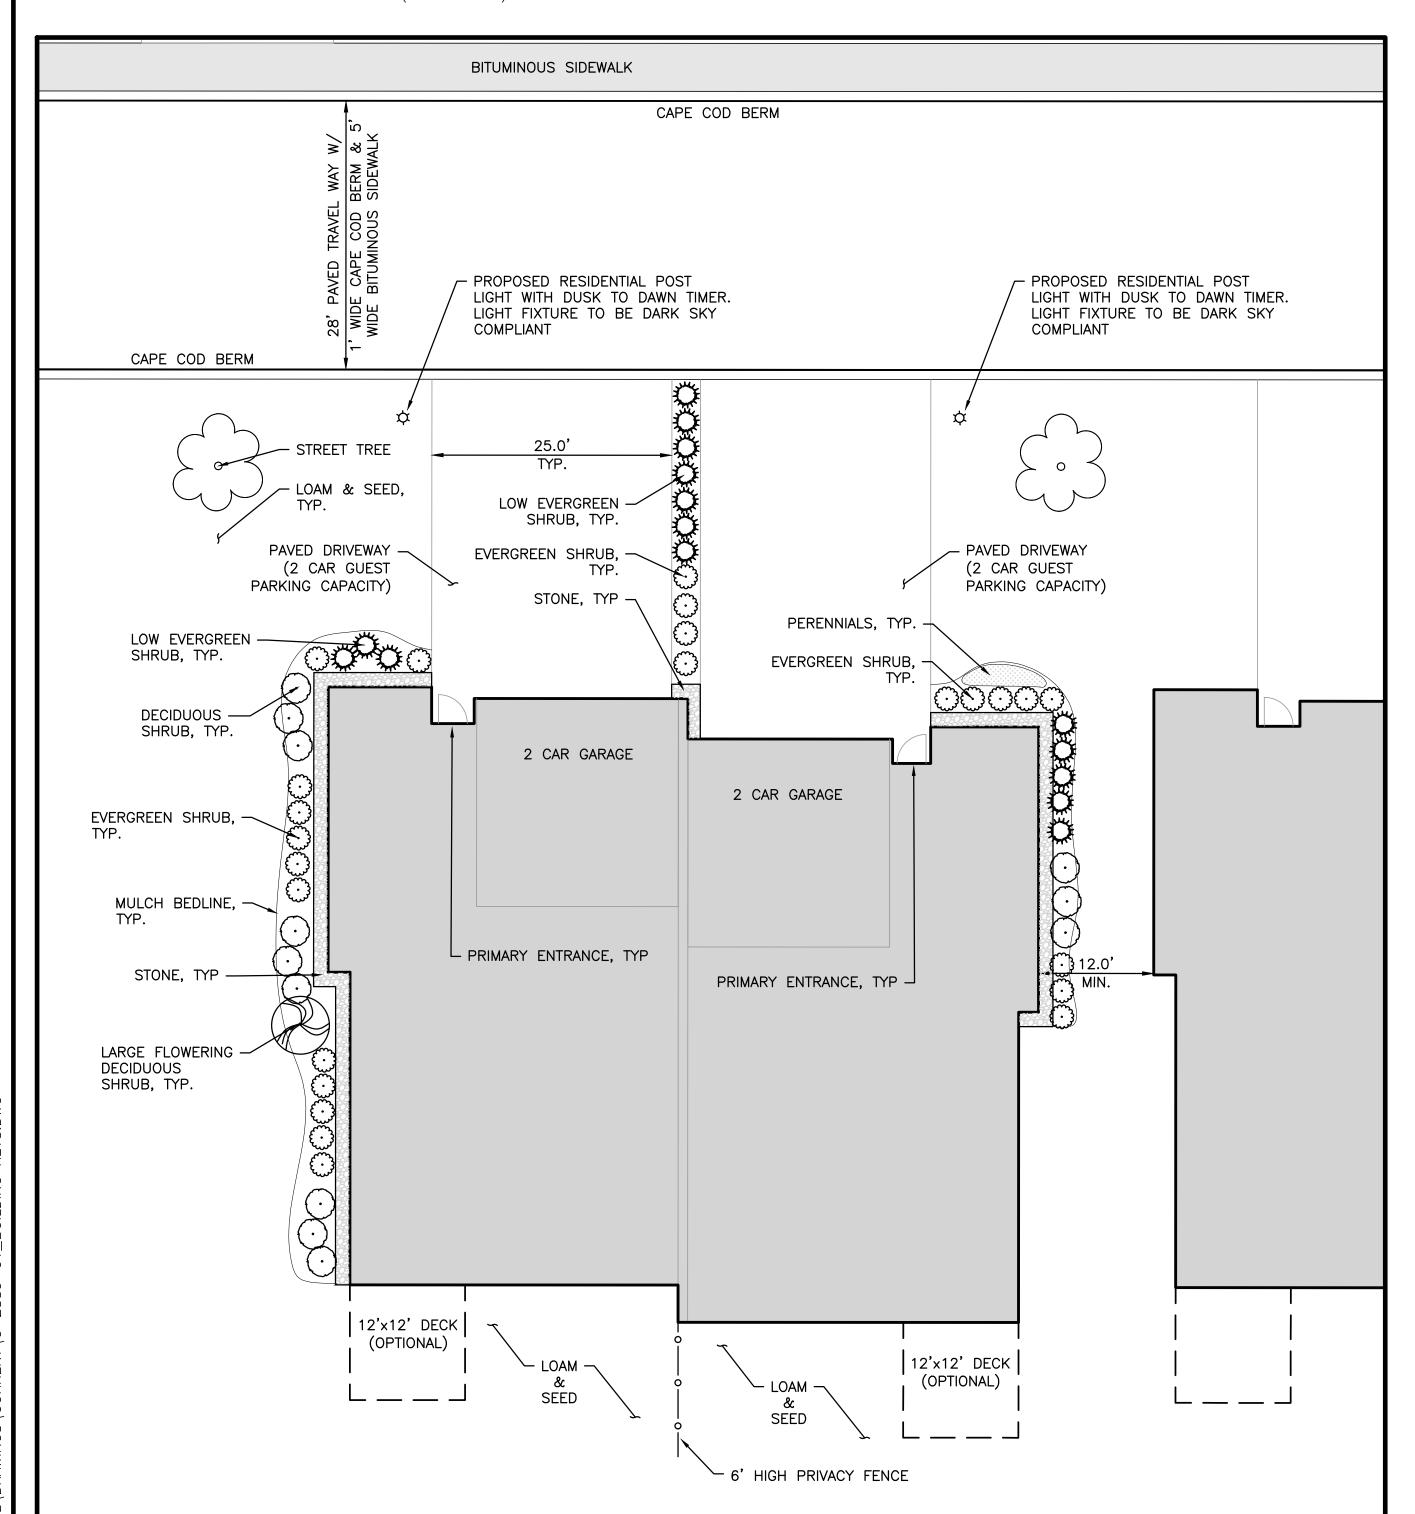



TYPICAL LAYOUT & LANDSCAPE KEY PLAN

GENERAL NOTES

- 1. THE INFORMATION SHOWN ON THIS PLAN IS THE SOLE PROPERTY OF ALLEN & MAJOR ASSOCIATES, INC. ITS INTENDED USE IS TO PROVIDE INFORMATION. ANY ALTERATION, MISUSE, OR RECALCULATION OF INFORMATION OR DATA WITHOUT THE EXPRESSED . WRITTEN CONSENT OF ALLEN & MAJOR ASSOCIATES, INC. IS STRICTLY PROHIBITED.
- 2. THE CONTRACTOR IS RESPONSIBLE FOR THE MEANS AND METHODS OF CONSTRUCTION AND FOR CONDITIONS OF THE SITE. THESE PLANS PREPARED BY ALLEN & MAJOR ASSOCIATES, INC., DO NOT EXTEND TO, NOR INCLUDE SYSTEMS PERTAINING TO THE SAFETY OF THE CONSTRUCTION CONTRACTOR OR THE EMPLOYEES, AGENTS OF REPRESENTATIVES IN PERFORMANCE OF THE WORK. THE SEAL OF THE ARCHITECT OR ENGINEER HEREON DOES NOT EXTEND TO ANY SUCH SAFETY SYSTEMS THAT MAY NOW OR HEREAFTER BE INCORPORATED INTO THESE PLANS. THE CONSTRUCTION CONTRACTOR SHALL PREPARE OF OBTAIN THE APPROPRIATE SAFETY SYSTEMS THAT MAY BE REQUIRED BY THE US OCCUPATIONAL SAFETY AND HEATH ADMINISTRATION (OSHA)
- 3. IT IS THE RESPONSIBILITY OF THE CONTRACTOR TO REVIEW ALL DRAWINGS AND SPECIFICATIONS ASSOCIATED WITH THE PROJECT WORK SCOPE PRIOR TO THE START OF CONSTRUCTION. SHOULD THE CONTRACTOR FIND A CONFLICT WITH THE DRAWINGS, SPECIFICATIONS, OR RELATIVE CODES, IT IS THE RESPONSIBILITY OF THE CONTRACTOR TO NOTIFY THE ENGINEER AND/OR ARCHITECT PRIOR TO START OF CONSTRUCTION. FAILURE BY THE CONTRACTOR TO NOTIFY THE ENGINEER AND/OR ARCHITECT SHALL CONSTITUTE ACCEPTANCE OF FULL RESPONSIBILITY BY THE CONTRACTOR TO COMPLETE THE SCOPE OF WORK AND/OR DESIGN INTENT OF THE DRAWINGS AND IN FULL COMPLIANCE WITH LOCAL REGULATIONS AND CODES.
- 4. THE DESIGN ENGINEER WAIVES ANY AND ALL RESPONSIBILITY AND LIABILITY FOR PROBLEMS WHICH ARISE FROM FAILURE TO FOLLOW THESE PLANS, SPECIFICATIONS, AND/OR THE DESIGN INTENT THEY CONVEY, OR FOR PROBLEMS WHICH ARISE FROM OTHERS' FAILURE TO OBTAIN AND/OR FOLLOW THE GUIDANCE OF THE DESIGN ENGINEER WITH RESPECT TO ANY ERRORS, OMISSIONS, INCONSISTENCIES, AMBIGUITIES, OR CONFLICTS WHICH ARE DISCOVERED OR ALLEGED.
- 5. PARKING REQUIREMENTS SHALL BE MET THROUGH THE CONSTRUCTION OF AN ATTACHED TWO CAR GARAGE FOR EACH RESIDENTIAL UNIT AND A MINIMUM OF TWO CARS WITHIN DRIVEWAY AREA FOR A TOTAL OF FOUR SPACES FOR EACH DWELLING UNIT.

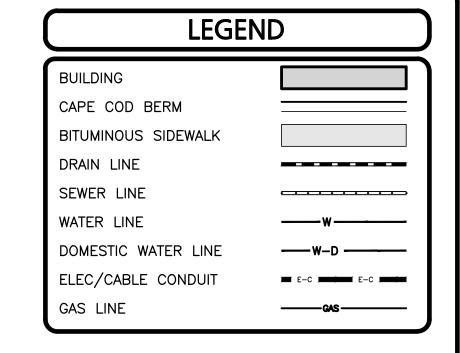

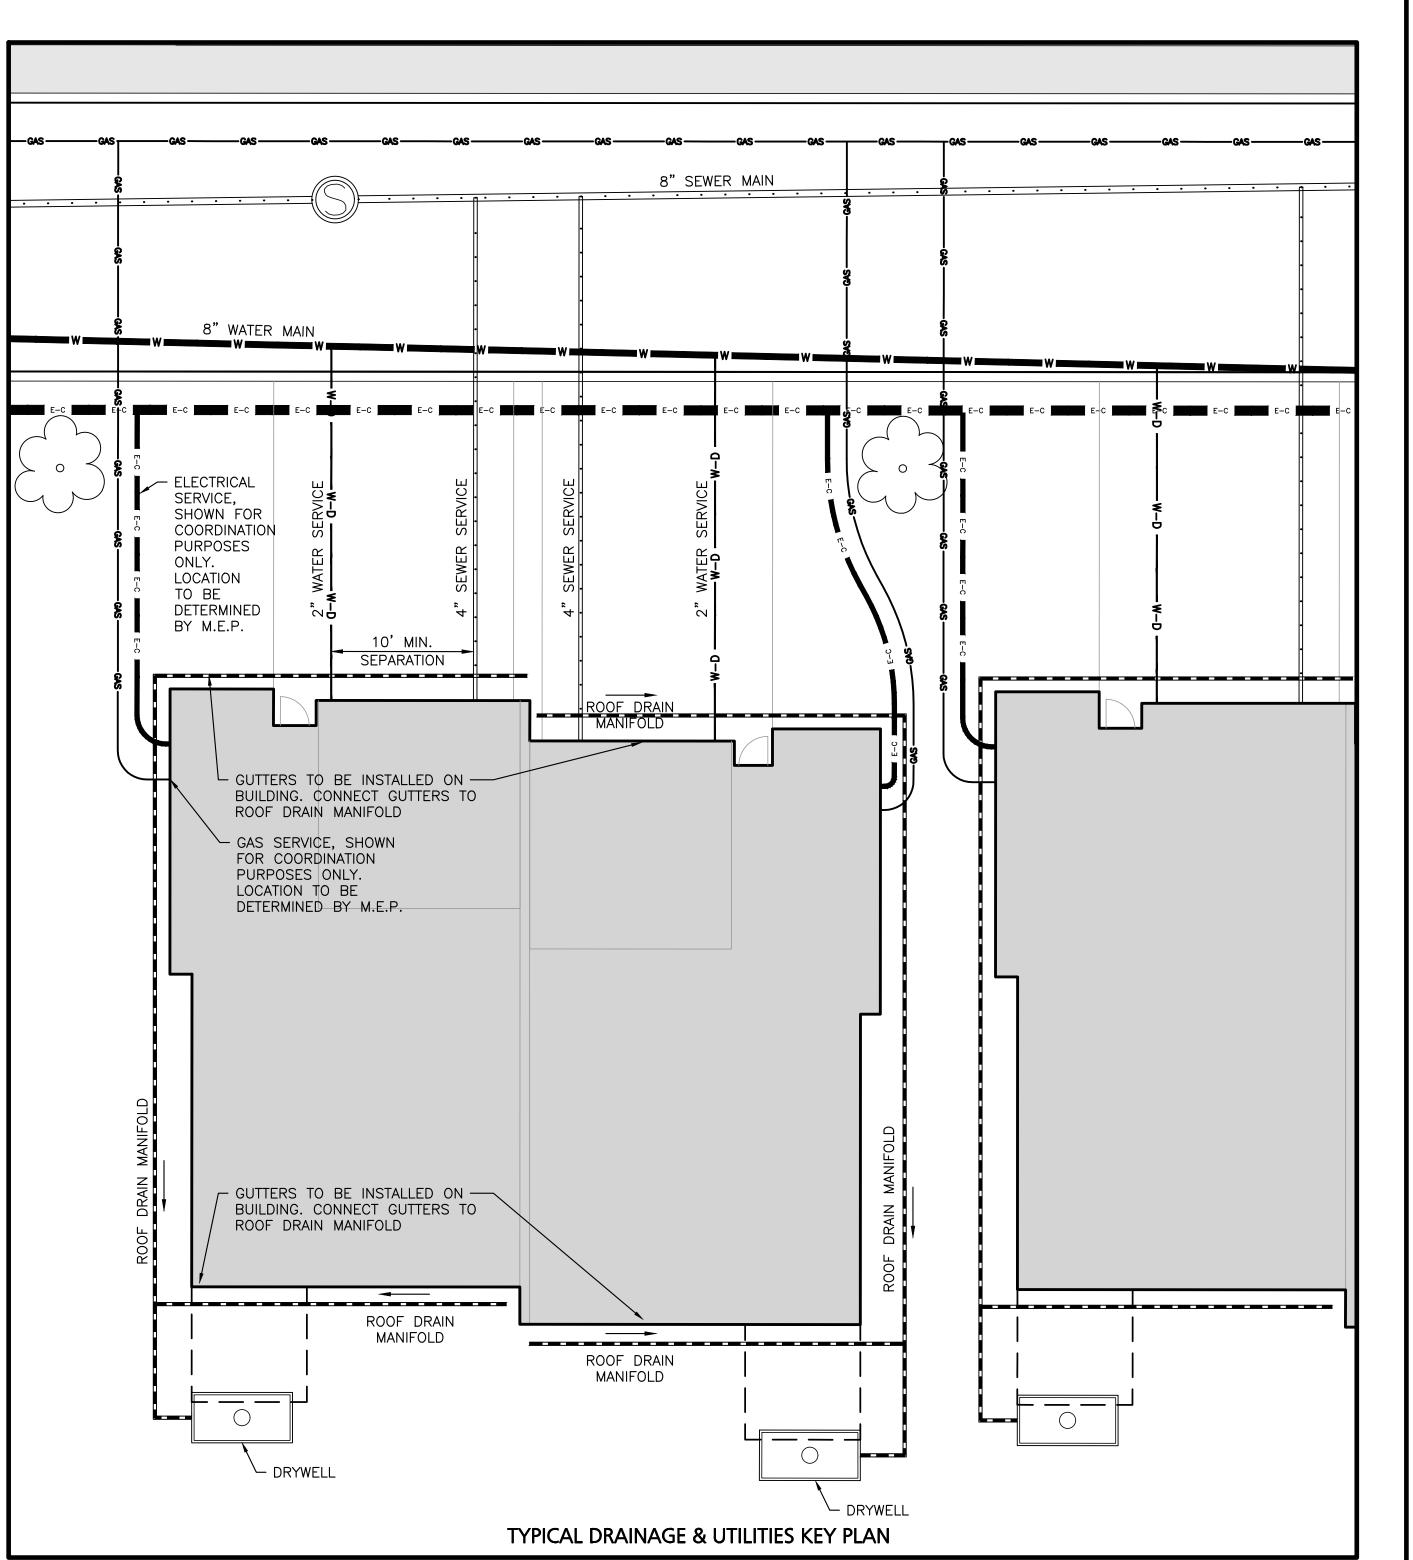

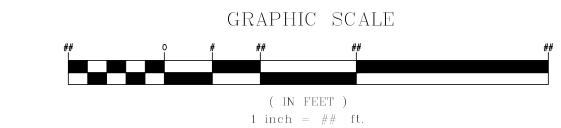

APPROVAL UNDER SITE PLAN APPROVAL REQUIRED. SUBJECT TO A COVENANT TO BE RECORDED HEREWITH.

LEICESTER PLANNING BOARD

I CERTIFY THAT NO NOTICE OF APPEAL WAS RECEIVED DURING THE TWENTY (20) RECORDING DAYS NEXT AFTER RECEIPT AND OF NOTICE FROM THE PLANNING BOARD OF THE APPROVAL OF THIS PLAN



02-07-22 MISC. REVISIONS PER TOWN COMMENTS 12-14-21 MISC. REVISIONS PER TOWN COMMENTS MISC. REVISIONS PER TOWN COMMENTS 10-05-21 MISC. REVISIONS PER TOWN COMMENTS DATE DESCRIPTION

REV APPLICANT:

SCALE:

MKEP 770 LLC 265 SUNRISE HIGHWAY, SUITE 1368 **ROCKVILLE CENTER, NY 11570**

PROJECT: **SKYVIEW ESTATES** RESIDENTIAL DEVELOPMENT **MAIN STREET**

LEICESTER, MA

2889-01 DATE: PROJECT NO. 09-17-2° 1" = ##' DWG. : C-2889-01_Building Keys

SM CHECKED BY: **DESIGNED BY:**



civil engineering ♦ land surveying environmental consulting • landscape architecture www.allenmajor.com 100 COMMERCE WAY, SUITE 5

WOBURN MA 01801 TEL: (781) 935-6889 FAX: (781) 935-2896

WOBURN, MA ◆ LAKEVILLE, MA ◆ MANCHESTER, N


THIS DRAWING HAS BEEN PREPARED IN DIGITAL FORMA CLIENT/CLIENT'S REPRESENTATIVE OR CONSULTANTS MAY BE PROVIDED COPIES OF DRAWINGS AND SPECIFICATIONS FOR HIS/HEF INFORMATION AND/OR SPECIFIC USE ON THIS PROJECT. DUE TO THE POTENTIAL THAT THE PROVIDED INFORMATION MAY BE MODIFIE UNINTENTIONALLY OR OTHERWISE, ALLEN & MAJOR ASSOCIATE NC. MAY REMOVE ALL INDICATION OF THE DOCUMENT AUTHORSHIP ON THE DIGITAL MEDIA. PRINTED REPRESENTATIONS O PORTABLE DOCUMENT FORMAT OF THE DRAWINGS AN SPECIFICATIONS ISSUED SHALL BE THE ONLY RECORD COPIES OF ALLEN & MAJOR ASSOCIATES, INC.'S WORK PRODUCT.

DRAWING TITLE:

SHEET No.

TYPICAL BUILDING KEY PLANS C-001


Copyright © 2022 Allen & Major Associates, Inc. All Rights Reserved

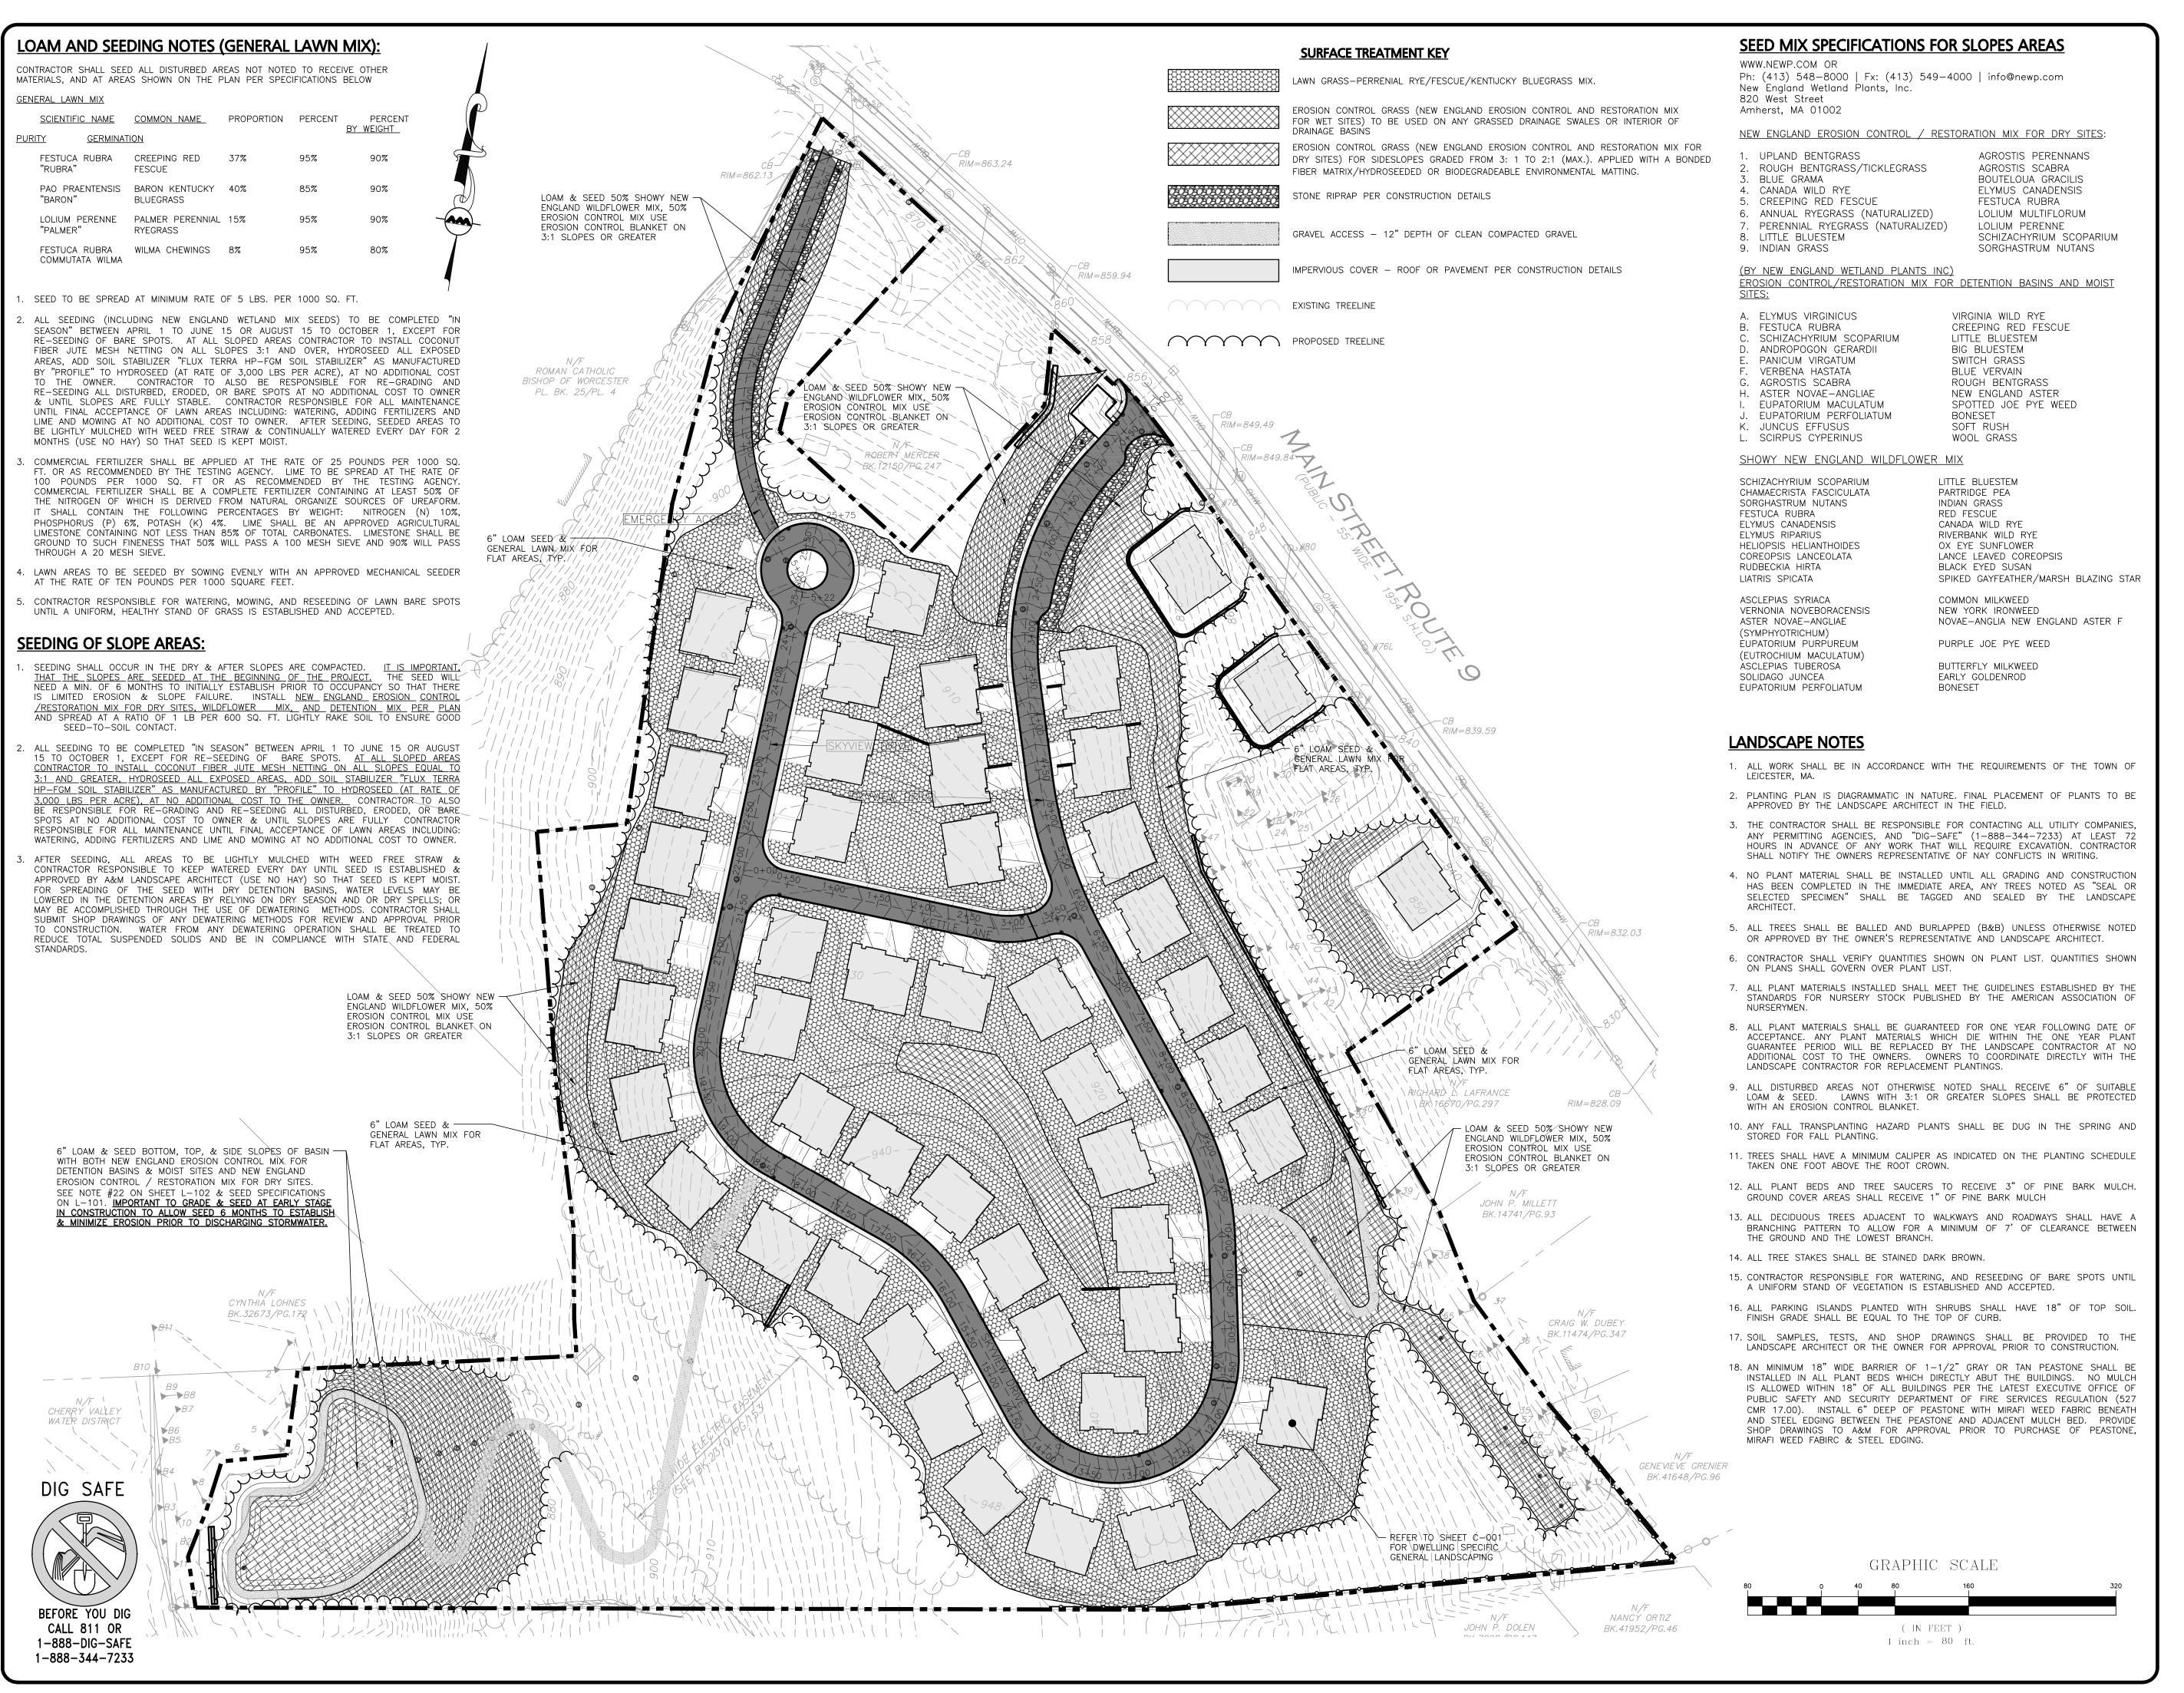

APPROVAL UNDER SITE PLAN APPROVAL REQUIRED. SUBJECT TO A COVENANT TO BE RECORDED HEREWITH.

LEICESTER PLANNING BOARD

I CERTIFY THAT NO NOTICE OF APPEAL WAS RECEIVED DURING THE TWENTY (20) RECORDING DAYS NEXT AFTER RECEIPT AND OF NOTICE FROM THE PLANNING BOARD OF THE APPROVAL OF THIS PLAN

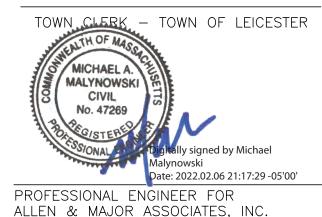

MISC. REVISIONS PER TOWN COMMENTS 12-14-21 MISC. REVISIONS PER TOWN COMMENTS 11-10-21 MISC. REVISIONS PER TOWN COMMENTS 10-05-21 MISC. REVISIONS PER TOWN COMMENTS

DATE DESCRIPTION

APPLICANT:

REV

SCALE:

MKEP 770 LLC 265 SUNRISE HIGHWAY, SUITE 1368 **ROCKVILLE CENTER, NY 11570**

PROJECT: **SKYVIEW ESTATES**

RESIDENTIAL DEVELOPMENT **MAIN STREET** LEICESTER, MA

2889-01 DATE: 09-17-2 PROJECT NO. 1" = 80' DWG. : C-2889-01_Site-Pre

DESIGNED BY: SM | CHECKED BY:



civil engineering ♦ land surveying environmental consulting • landscape architecture www.allenmajor.com

100 COMMERCE WAY, SUITE 5 WOBURN MA 01801 TEL: (781) 935-6889

WOBURN, MA ♦ LAKEVILLE, MA ♦ MANCHESTER, NE THIS DRAWING HAS BEEN PREPARED IN DIGITAL FORMA

FAX: (781) 935-2896

CLIENT/CLIENT'S REPRESENTATIVE OR CONSULTANTS MAY BE PROVIDED COPIES OF DRAWINGS AND SPECIFICATIONS FOR HIS/HEF INFORMATION AND/OR SPECIFIC USE ON THIS PROJECT. DUE TO THE POTENTIAL THAT THE PROVIDED INFORMATION MAY BE MODIFIED UNINTENTIONALLY OR OTHERWISE, ALLEN & MAJOR ASSOCIATES NC. MAY REMOVE ALL INDICATION OF THE DOCUMENT authorship on the digital media. Printed representations o PORTABLE DOCUMENT FORMAT OF THE DRAWINGS AN SPECIFICATIONS ISSUED SHALL BE THE ONLY RECORD COPIES OF ALLEN & MAJOR ASSOCIATES, INC.'S WORK PRODUCT.


DRAWING TITLE:

SHEET No.

C-002 MANAGEMENT PLAN

Copyright © 2022 Allen & Major Associates, Inc.

VEGETATION

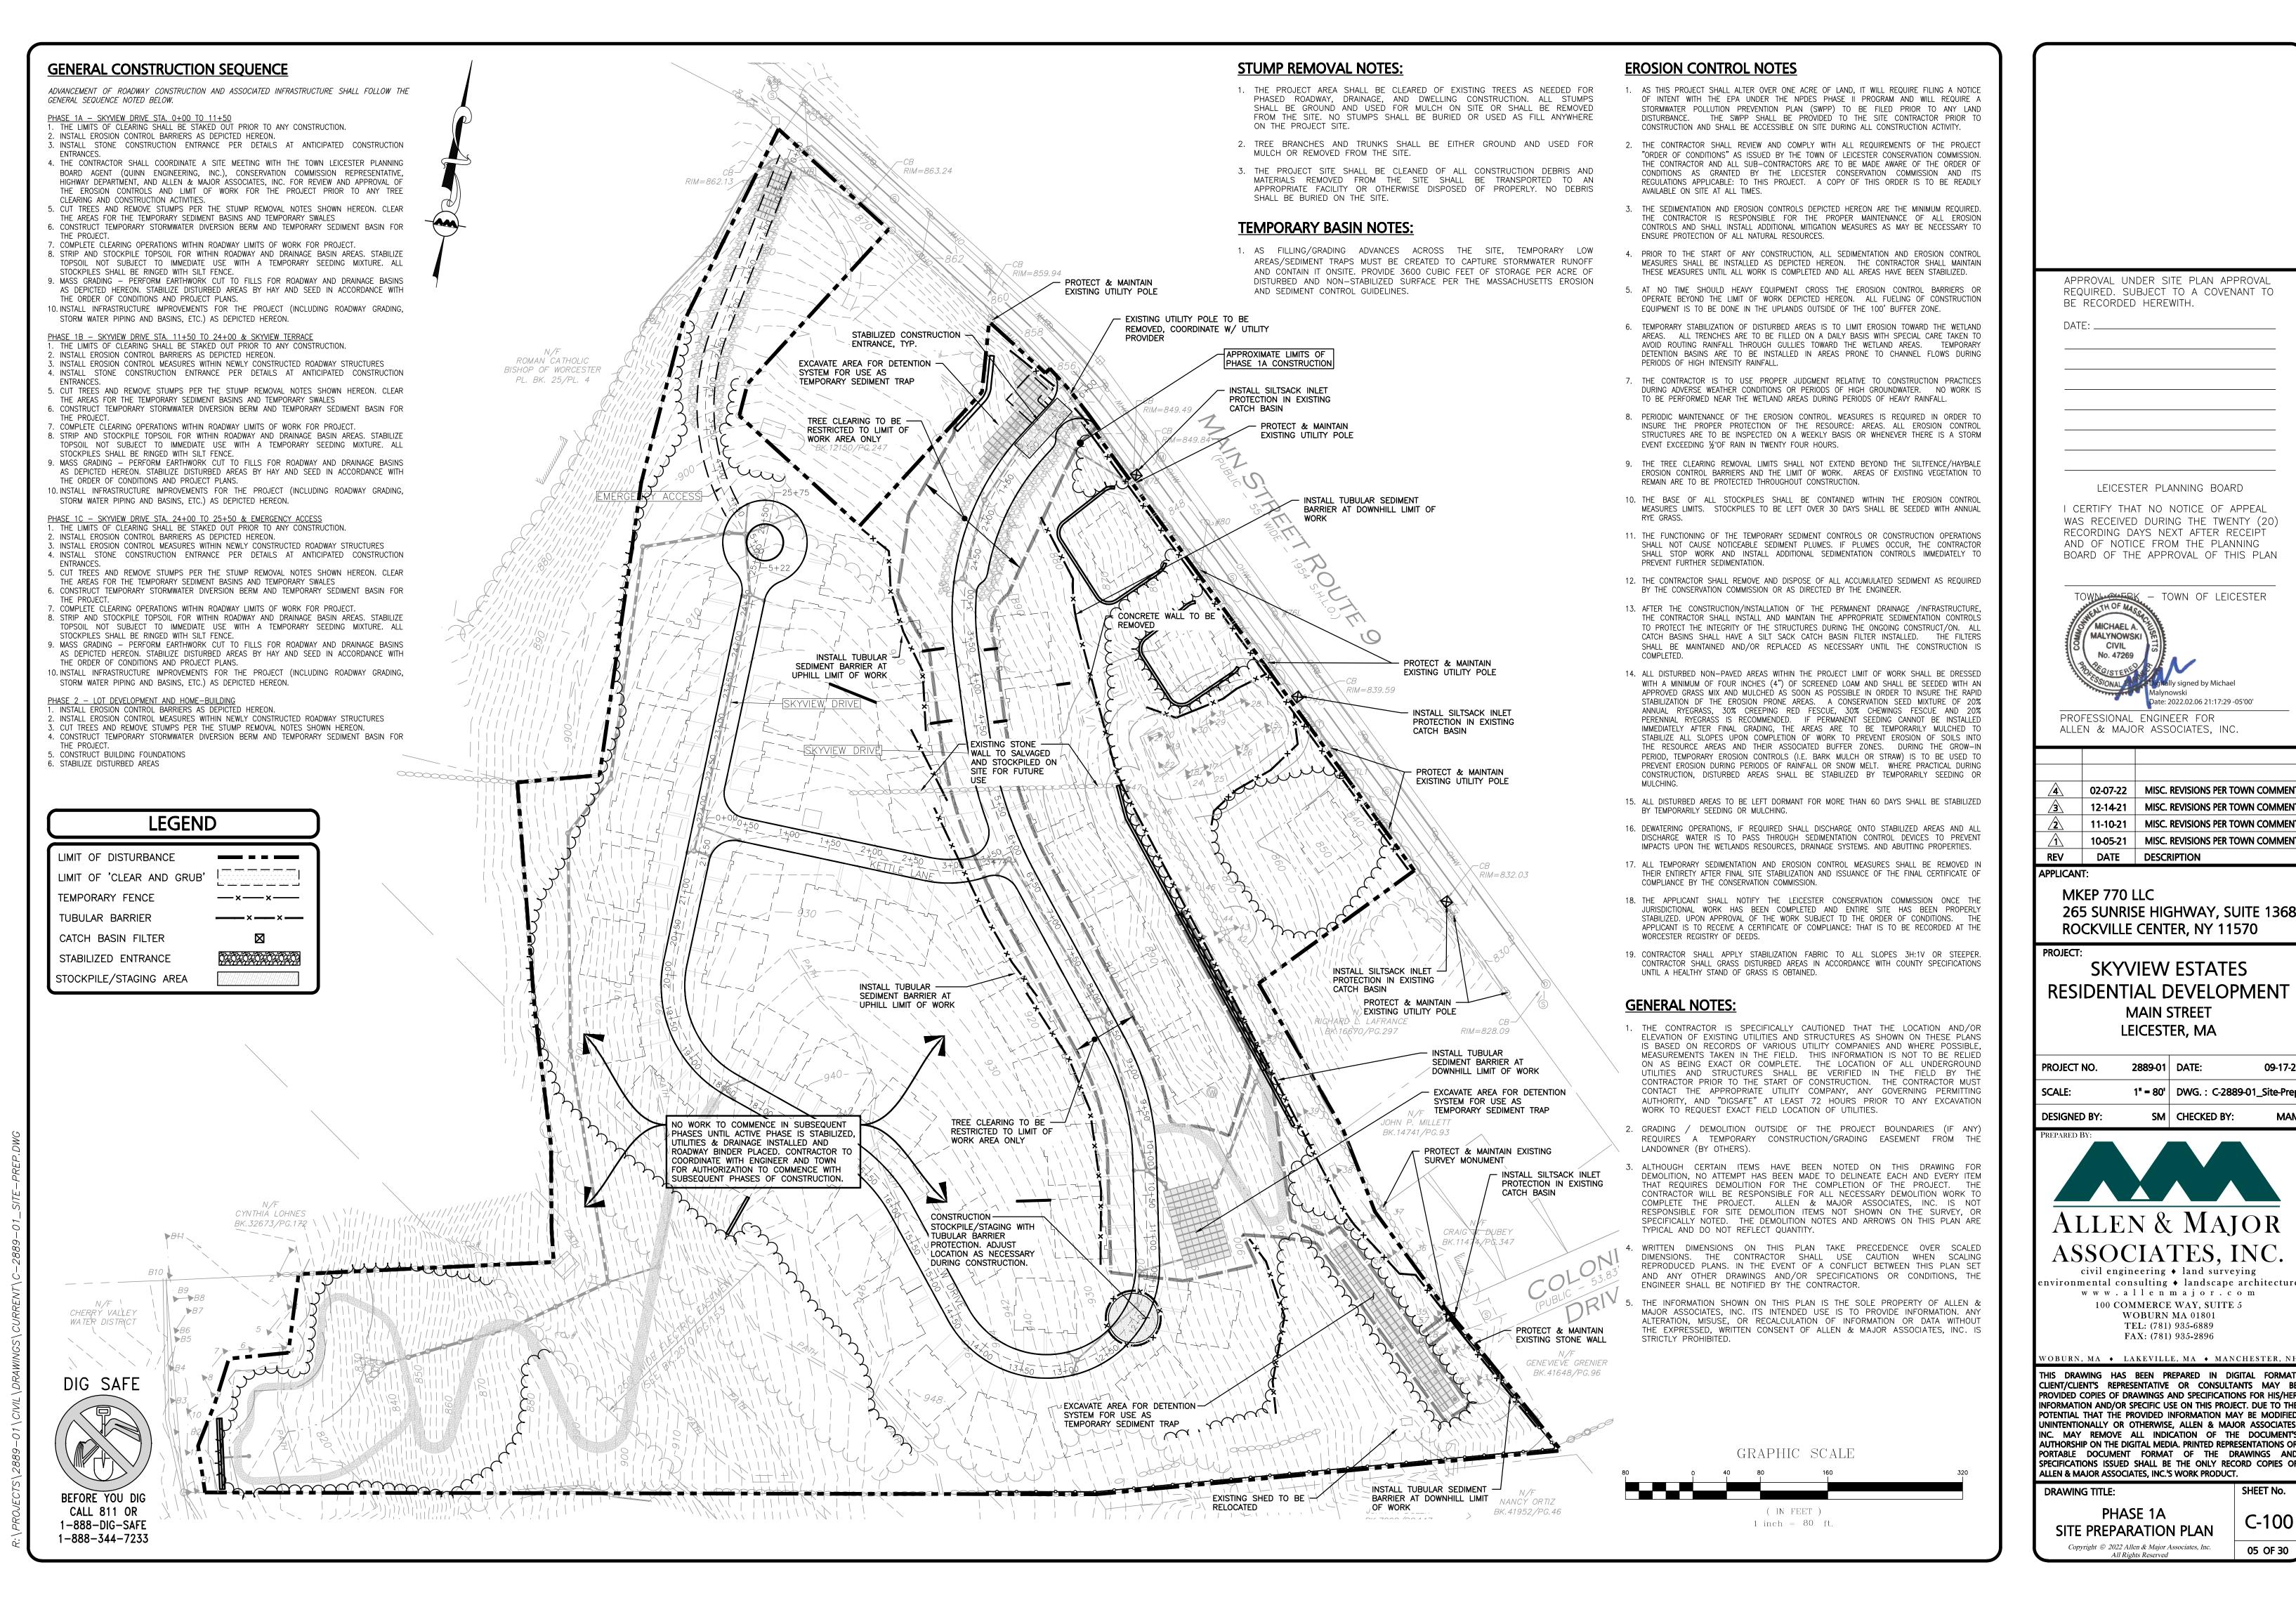

THIS DRAWING HAS BEEN PREPARED IN DIGITAL FORMAT

APPROVAL UNDER SITE PLAN APPROVAL

REQUIRED. SUBJECT TO A COVENANT TO

LEICESTER PLANNING BOARD

WAS RECEIVED DURING THE TWENTY (20) RECORDING DAYS NEXT AFTER RECEIPT

BOARD OF THE APPROVAL OF THIS PLAN

- TOWN OF LEICESTER

ally signed by Michael

Date: 2022.02.06 21:17:29 -05'00'

MISC. REVISIONS PER TOWN COMMENTS

12-14-21 MISC. REVISIONS PER TOWN COMMENTS

11-10-21 MISC. REVISIONS PER TOWN COMMENTS

10-05-21 MISC. REVISIONS PER TOWN COMMENTS

265 SUNRISE HIGHWAY, SUITE 1368

ROCKVILLE CENTER, NY 11570

SKYVIEW ESTATES

RESIDENTIAL DEVELOPMENT

MAIN STREET

LEICESTER, MA

2889-01 DATE:

ALLEN & MAJOR

ASSOCIATES, INC.

civil engineering • land surveying

www.allenmajor.com

100 COMMERCE WAY, SUITE 5

WOBURN MA 01801

TEL: (781) 935-6889

FAX: (781) 935-2896

1" = 80' DWG. : C-2889-01_Site-Pre

SM | CHECKED BY:

09-17-2

I CERTIFY THAT NO NOTICE OF APPEAL

AND OF NOTICE FROM THE PLANNING

MICHAEL A.

/ MALYNOWSKI

CIVIL

No. 47269

PROFESSIONAL ENGINEER FOR

ALLEN & MAJOR ASSOCIATES, INC.

DATE DESCRIPTION

MKEP 770 LLC

BE RECORDED HEREWITH.

CLIENT/CLIENT'S REPRESENTATIVE OR CONSULTANTS MAY BE Provided copies of drawings and specifications for his/her INFORMATION AND/OR SPECIFIC USE ON THIS PROJECT. DUE TO THE POTENTIAL THAT THE PROVIDED INFORMATION MAY BE MODIFIED UNINTENTIONALLY OR OTHERWISE, ALLEN & MAJOR ASSOCIATES NC. MAY REMOVE ALL INDICATION OF THE DOCUMENT authorship on the digital media. Printed representations o PORTABLE DOCUMENT FORMAT OF THE DRAWINGS AN SPECIFICATIONS ISSUED SHALL BE THE ONLY RECORD COPIES OF ALLEN & MAJOR ASSOCIATES, INC.'S WORK PRODUCT.


DRAWING TITLE:

PHASE 1A C-100 SITE PREPARATION PLAN

Copyright © 2022 Allen & Major Associates, Inc.

05 OF 30

SHEET No.

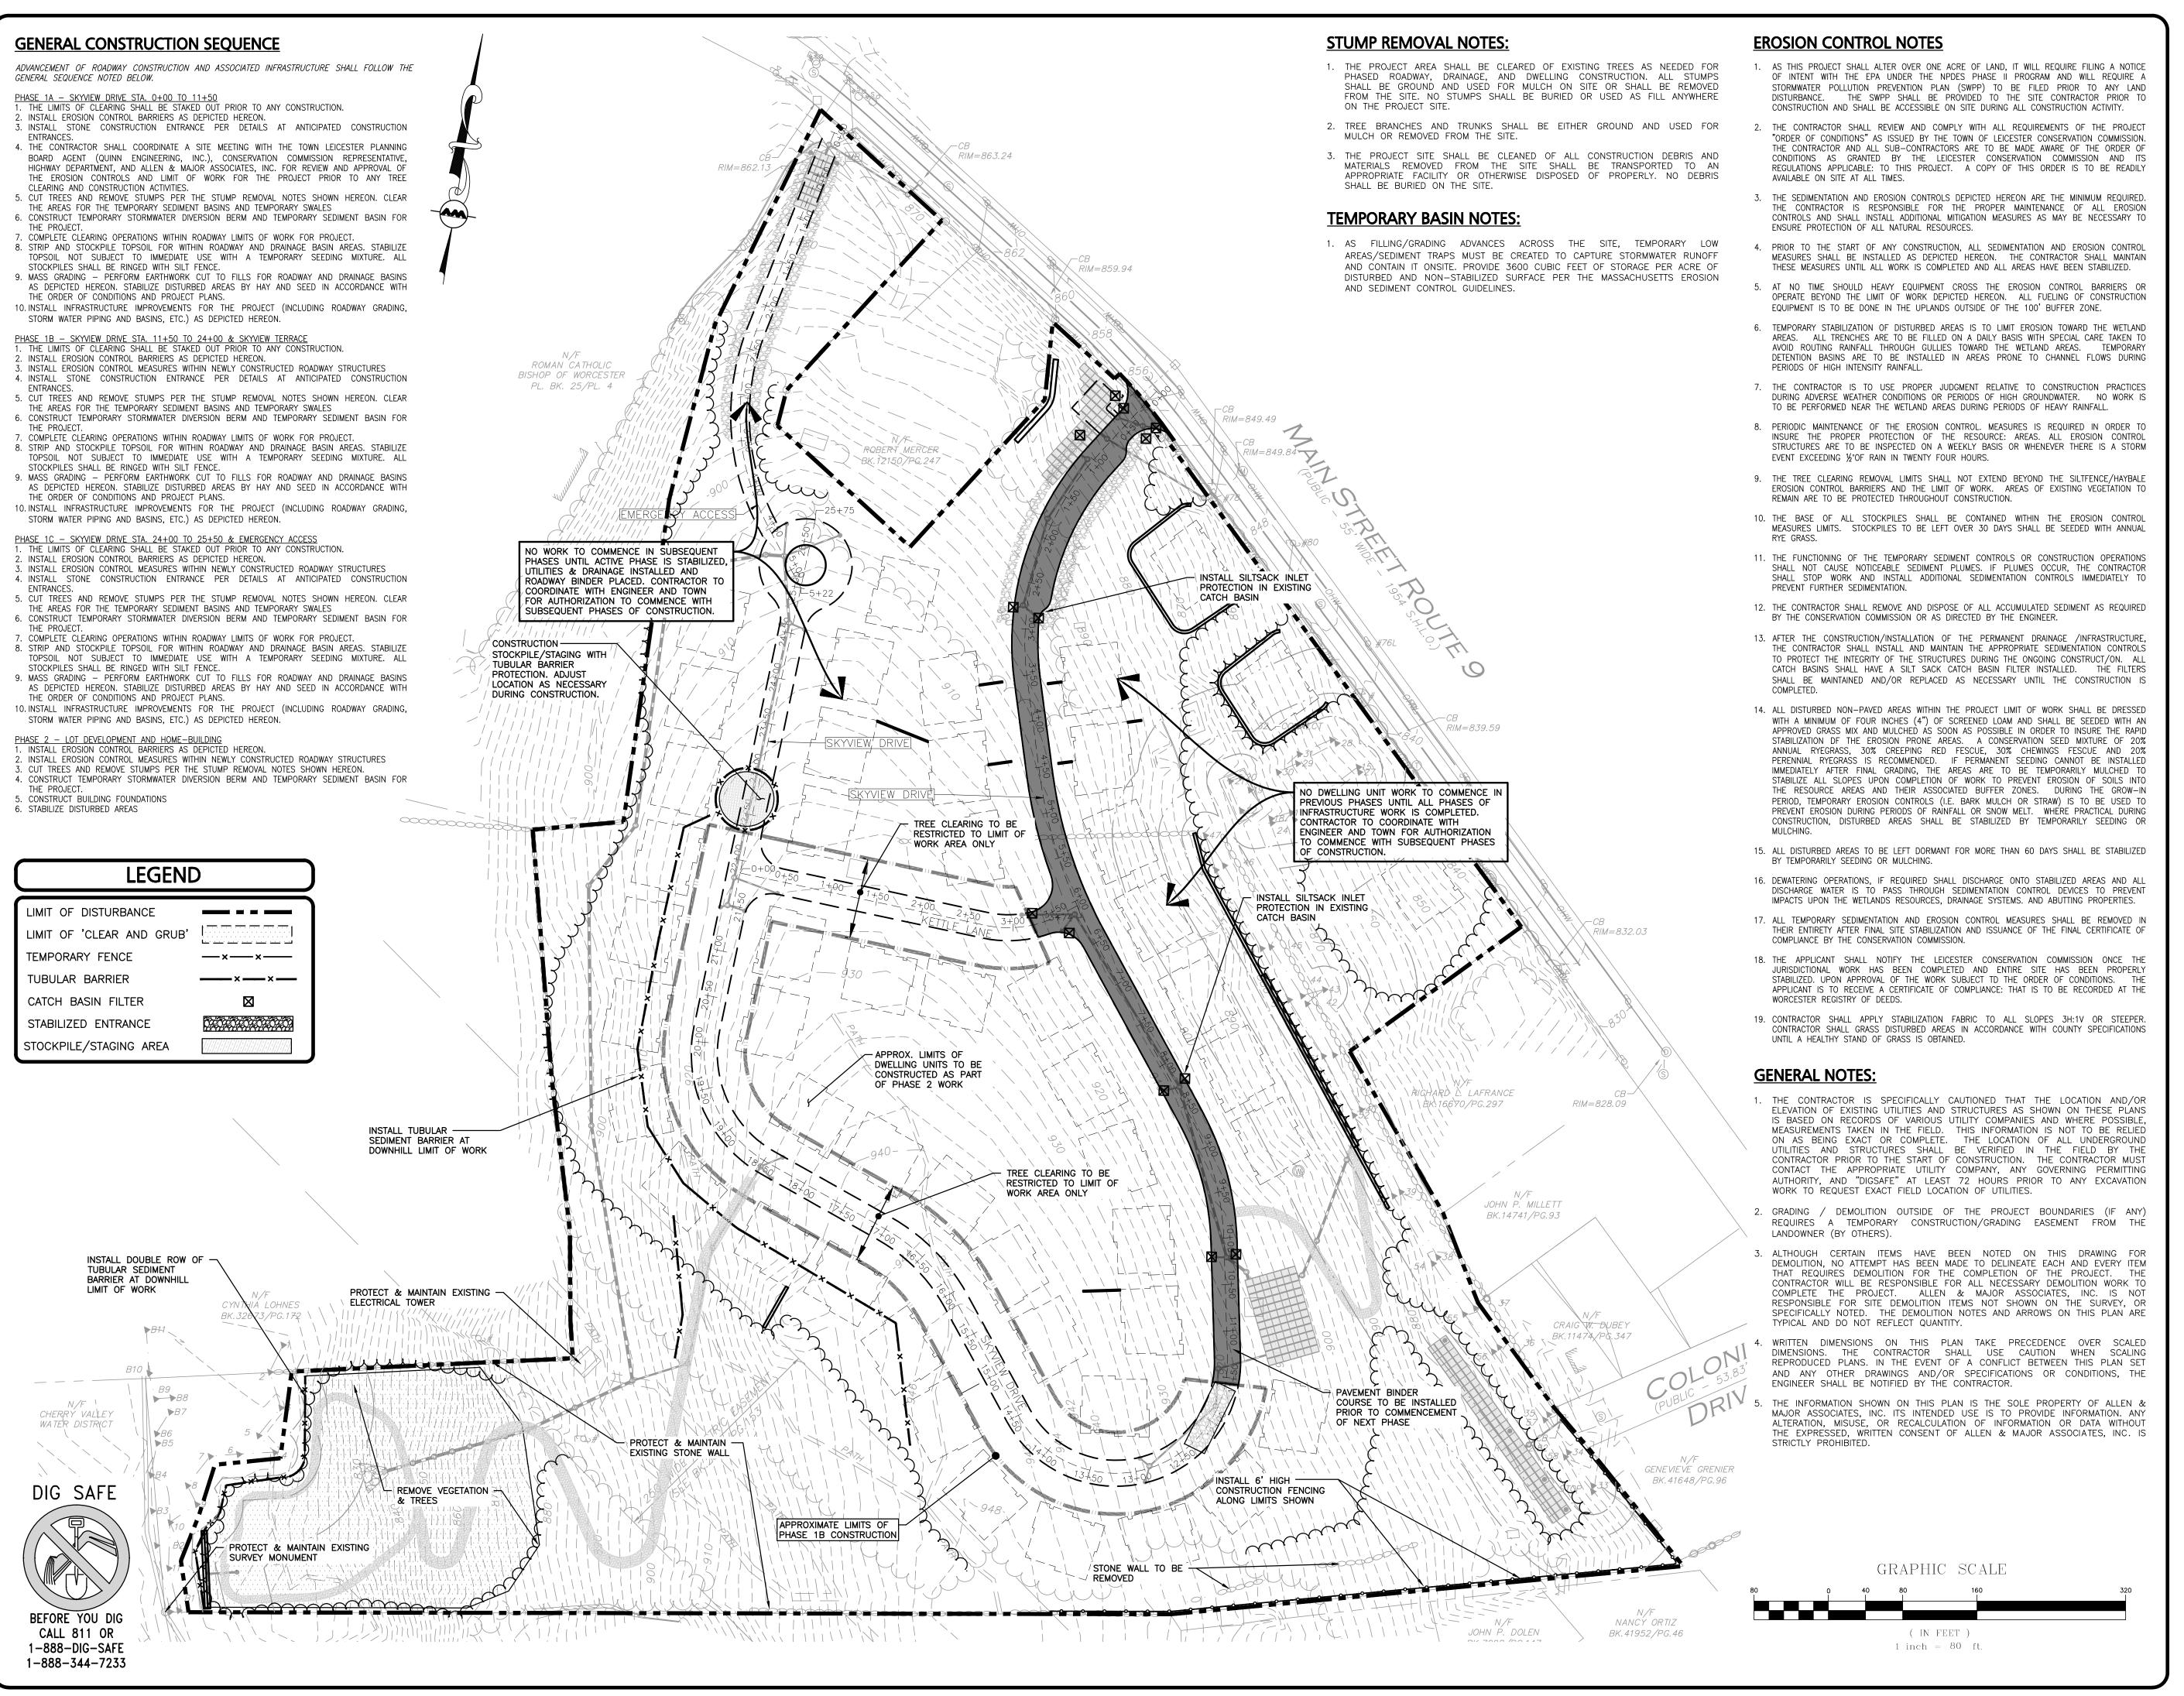

LEICESTER PLANNING BOARD

I CERTIFY THAT NO NOTICE OF APPEAL WAS RECEIVED DURING THE TWENTY (20) RECORDING DAYS NEXT AFTER RECEIPT AND OF NOTICE FROM THE PLANNING BOARD OF THE APPROVAL OF THIS PLAN



PROFESSIONAL ENGINEER FOR ALLEN & MAJOR ASSOCIATES, INC.

4	02-07-22	MISC. REVISIONS PER TOWN COMMENTS
<u>3</u>	12-14-21	MISC. REVISIONS PER TOWN COMMENTS
<u>^2</u>	11-10-21	MISC. REVISIONS PER TOWN COMMENTS
<u>1</u>	10-05-21	MISC. REVISIONS PER TOWN COMMENTS
REV	DATE	DESCRIPTION

APPLICANT:

MKEP 770 LLC 265 SUNRISE HIGHWAY, SUITE 1368 ROCKVILLE CENTER, NY 11570

PROJECT:

PROJECT NO.

SCALE:

SKYVIEW ESTATES
RESIDENTIAL DEVELOPMENT
MAIN STREET
LEICESTER, MA

2889-01 DATE:

1" = 80' DWG. : C-2889-01_Site-Prep

09-17-2

DESIGNED BY: SM CHECKED BY: MA

PREPARED BY:

ALLEN & MAJOR

ASSOCIATES, INC.

civil engineering • land surveying
environmental consulting • landscape architecture
w w w . a l l e n m a j o r . c o m

w w . a l l e n m a j o r . c o 100 COMMERCE WAY, SUITE 5 WOBURN MA 01801 TEL: (781) 935-6889 FAX: (781) 935-2896

WOBURN, MA + LAKEVILLE, MA + MANCHESTER, N

THIS DRAWING HAS BEEN PREPARED IN DIGITAL FORMAT. CLIENT/CLIENT'S REPRESENTATIVE OR CONSULTANTS MAY BE PROVIDED COPIES OF DRAWINGS AND SPECIFICATIONS FOR HIS/HER INFORMATION AND/OR SPECIFIC USE ON THIS PROJECT. DUE TO THE POTENTIAL THAT THE PROVIDED INFORMATION MAY BE MODIFIED UNINTENTIONALLY OR OTHERWISE, ALLEN & MAJOR ASSOCIATES, INC. MAY REMOVE ALL INDICATION OF THE DOCUMENT'S AUTHORSHIP ON THE DIGITAL MEDIA. PRINTED REPRESENTATIONS OR PORTABLE DOCUMENT FORMAT OF THE DRAWINGS AND SPECIFICATIONS ISSUED SHALL BE THE ONLY RECORD COPIES OF ALLEN & MAJOR ASSOCIATES. INC.'S WORK PRODUCT.


DRAWING TITLE:

PHASE 1B SITE PREPARATION PLAN

Copyright © 2022 Allen & Major Associates, Inc.


06 OF 30

SHEET No.

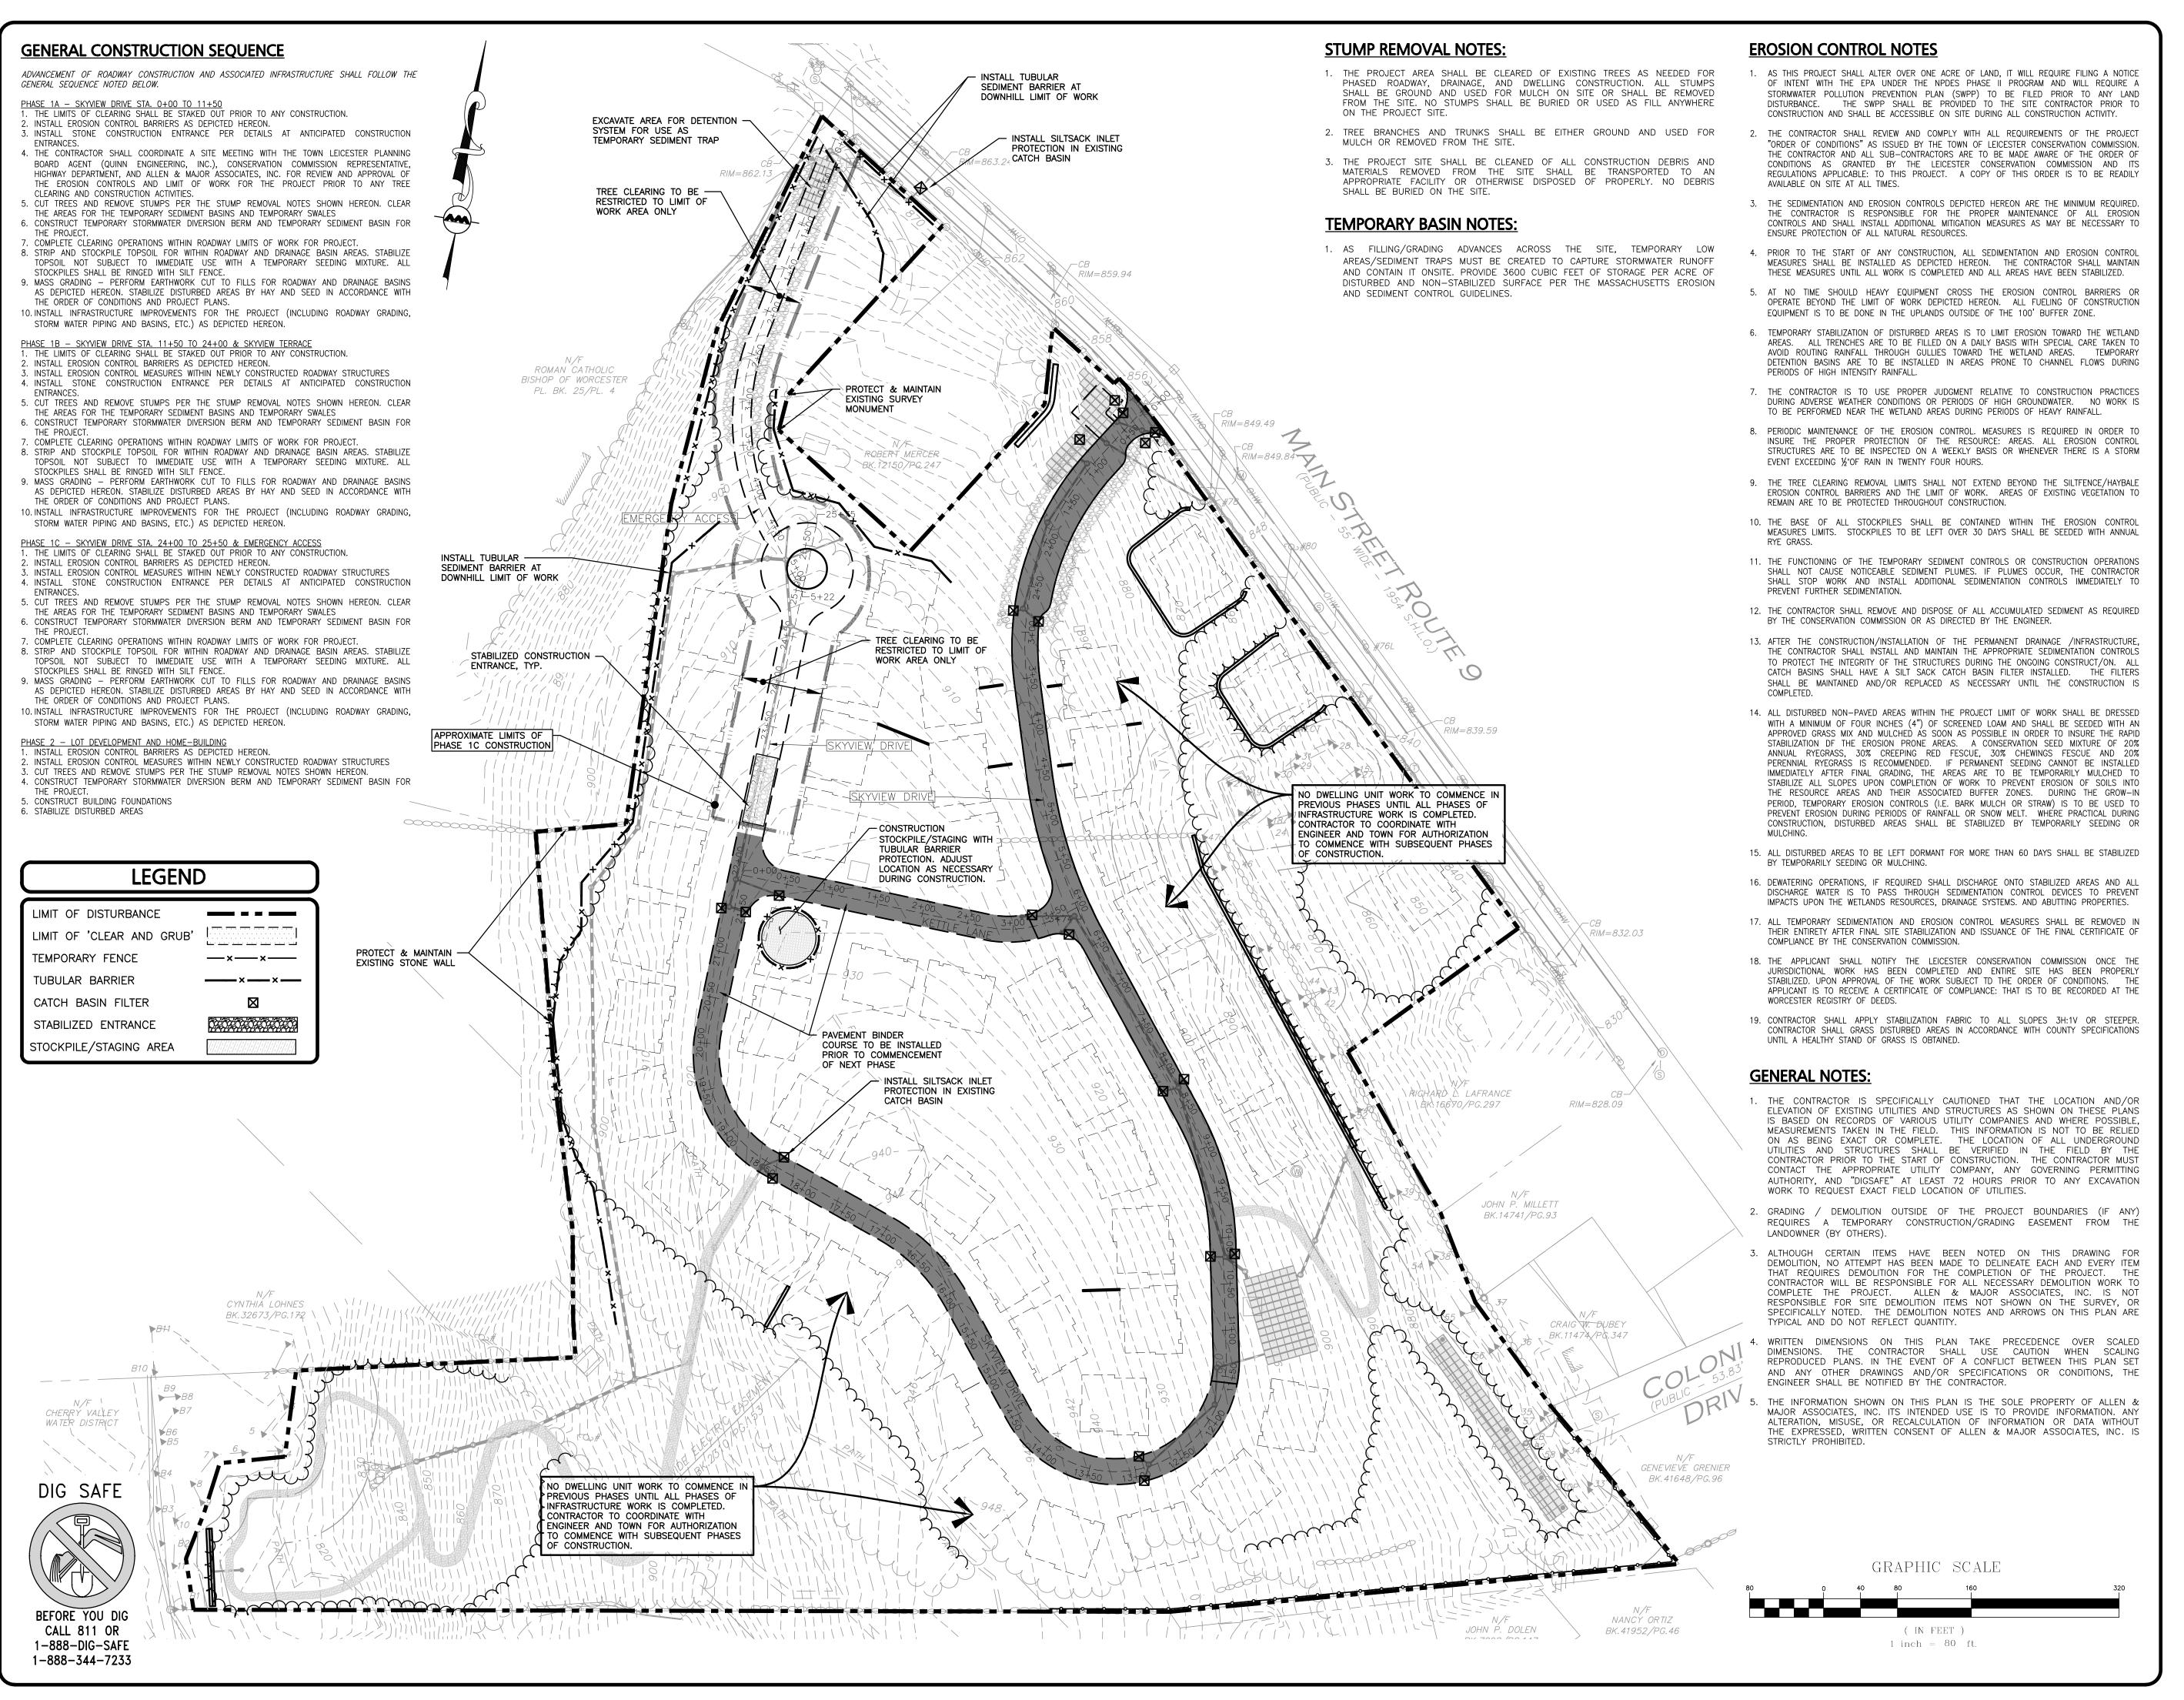

LEICESTER PLANNING BOARD

I CERTIFY THAT NO NOTICE OF APPEAL WAS RECEIVED DURING THE TWENTY (20) RECORDING DAYS NEXT AFTER RECEIPT AND OF NOTICE FROM THE PLANNING BOARD OF THE APPROVAL OF THIS PLAN

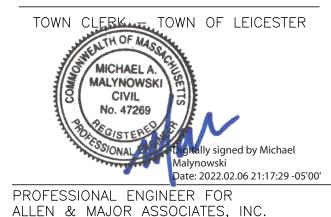

02-07-22 MISC. REVISIONS PER TOWN COMMENTS
 12-14-21 MISC. REVISIONS PER TOWN COMMENTS
 11-10-21 MISC. REVISIONS PER TOWN COMMENTS
 10-05-21 MISC. REVISIONS PER TOWN COMMENTS

DATE DESCRIPTION

APPLICANT:

REV

MKEP 770 LLC 265 SUNRISE HIGHWAY, SUITE 1368 ROCKVILLE CENTER, NY 11570

PROJECT:

PROJECT NO.

SCALE:

SKYVIEW ESTATES
RESIDENTIAL DEVELOPMENT
MAIN STREET
LEICESTER, MA

2889-01 DATE:

1" = 80' DWG. : C-2889-01_Site-Prep

09-17-21

PREPARED BY:

ALLEN & MAJOR
ASSOCIATES, INC.

civil engineering • land surveying environmental consulting • landscape architecture www.allenmajor.com 100 COMMERCE WAY, SUITE 5

100 COMMERCE WAY, SUITE 5 WOBURN MA 01801 TEL: (781) 935-6889 FAX: (781) 935-2896

WOBURN, MA • LAKEVILLE, MA • MANCHESTER, NE

THIS DRAWING HAS BEEN PREPARED IN DIGITAL FORMAT

CLIENT/CLIENT'S REPRESENTATIVE OR CONSULTANTS MAY BE PROVIDED COPIES OF DRAWINGS AND SPECIFICATIONS FOR HIS/HER INFORMATION AND/OR SPECIFIC USE ON THIS PROJECT. DUE TO THE POTENTIAL THAT THE PROVIDED INFORMATION MAY BE MODIFIED UNINTENTIONALLY OR OTHERWISE, ALLEN & MAJOR ASSOCIATES, INC. MAY REMOVE ALL INDICATION OF THE DOCUMENT'S AUTHORSHIP ON THE DIGITAL MEDIA. PRINTED REPRESENTATIONS OR PORTABLE DOCUMENT FORMAT OF THE DRAWINGS AND SPECIFICATIONS ISSUED SHALL BE THE ONLY RECORD COPIES OF ALLEN & MAJOR ASSOCIATES, INC.'S WORK PRODUCT.

DRAWING TITLE:

PHASE 1C SITE PREPARATION PLAN


Copyright © 2022 Allen & Major Associates, Inc.

All Rights Reserved

Associates, Inc. 07 OF 30

SHEET No.

C-100B

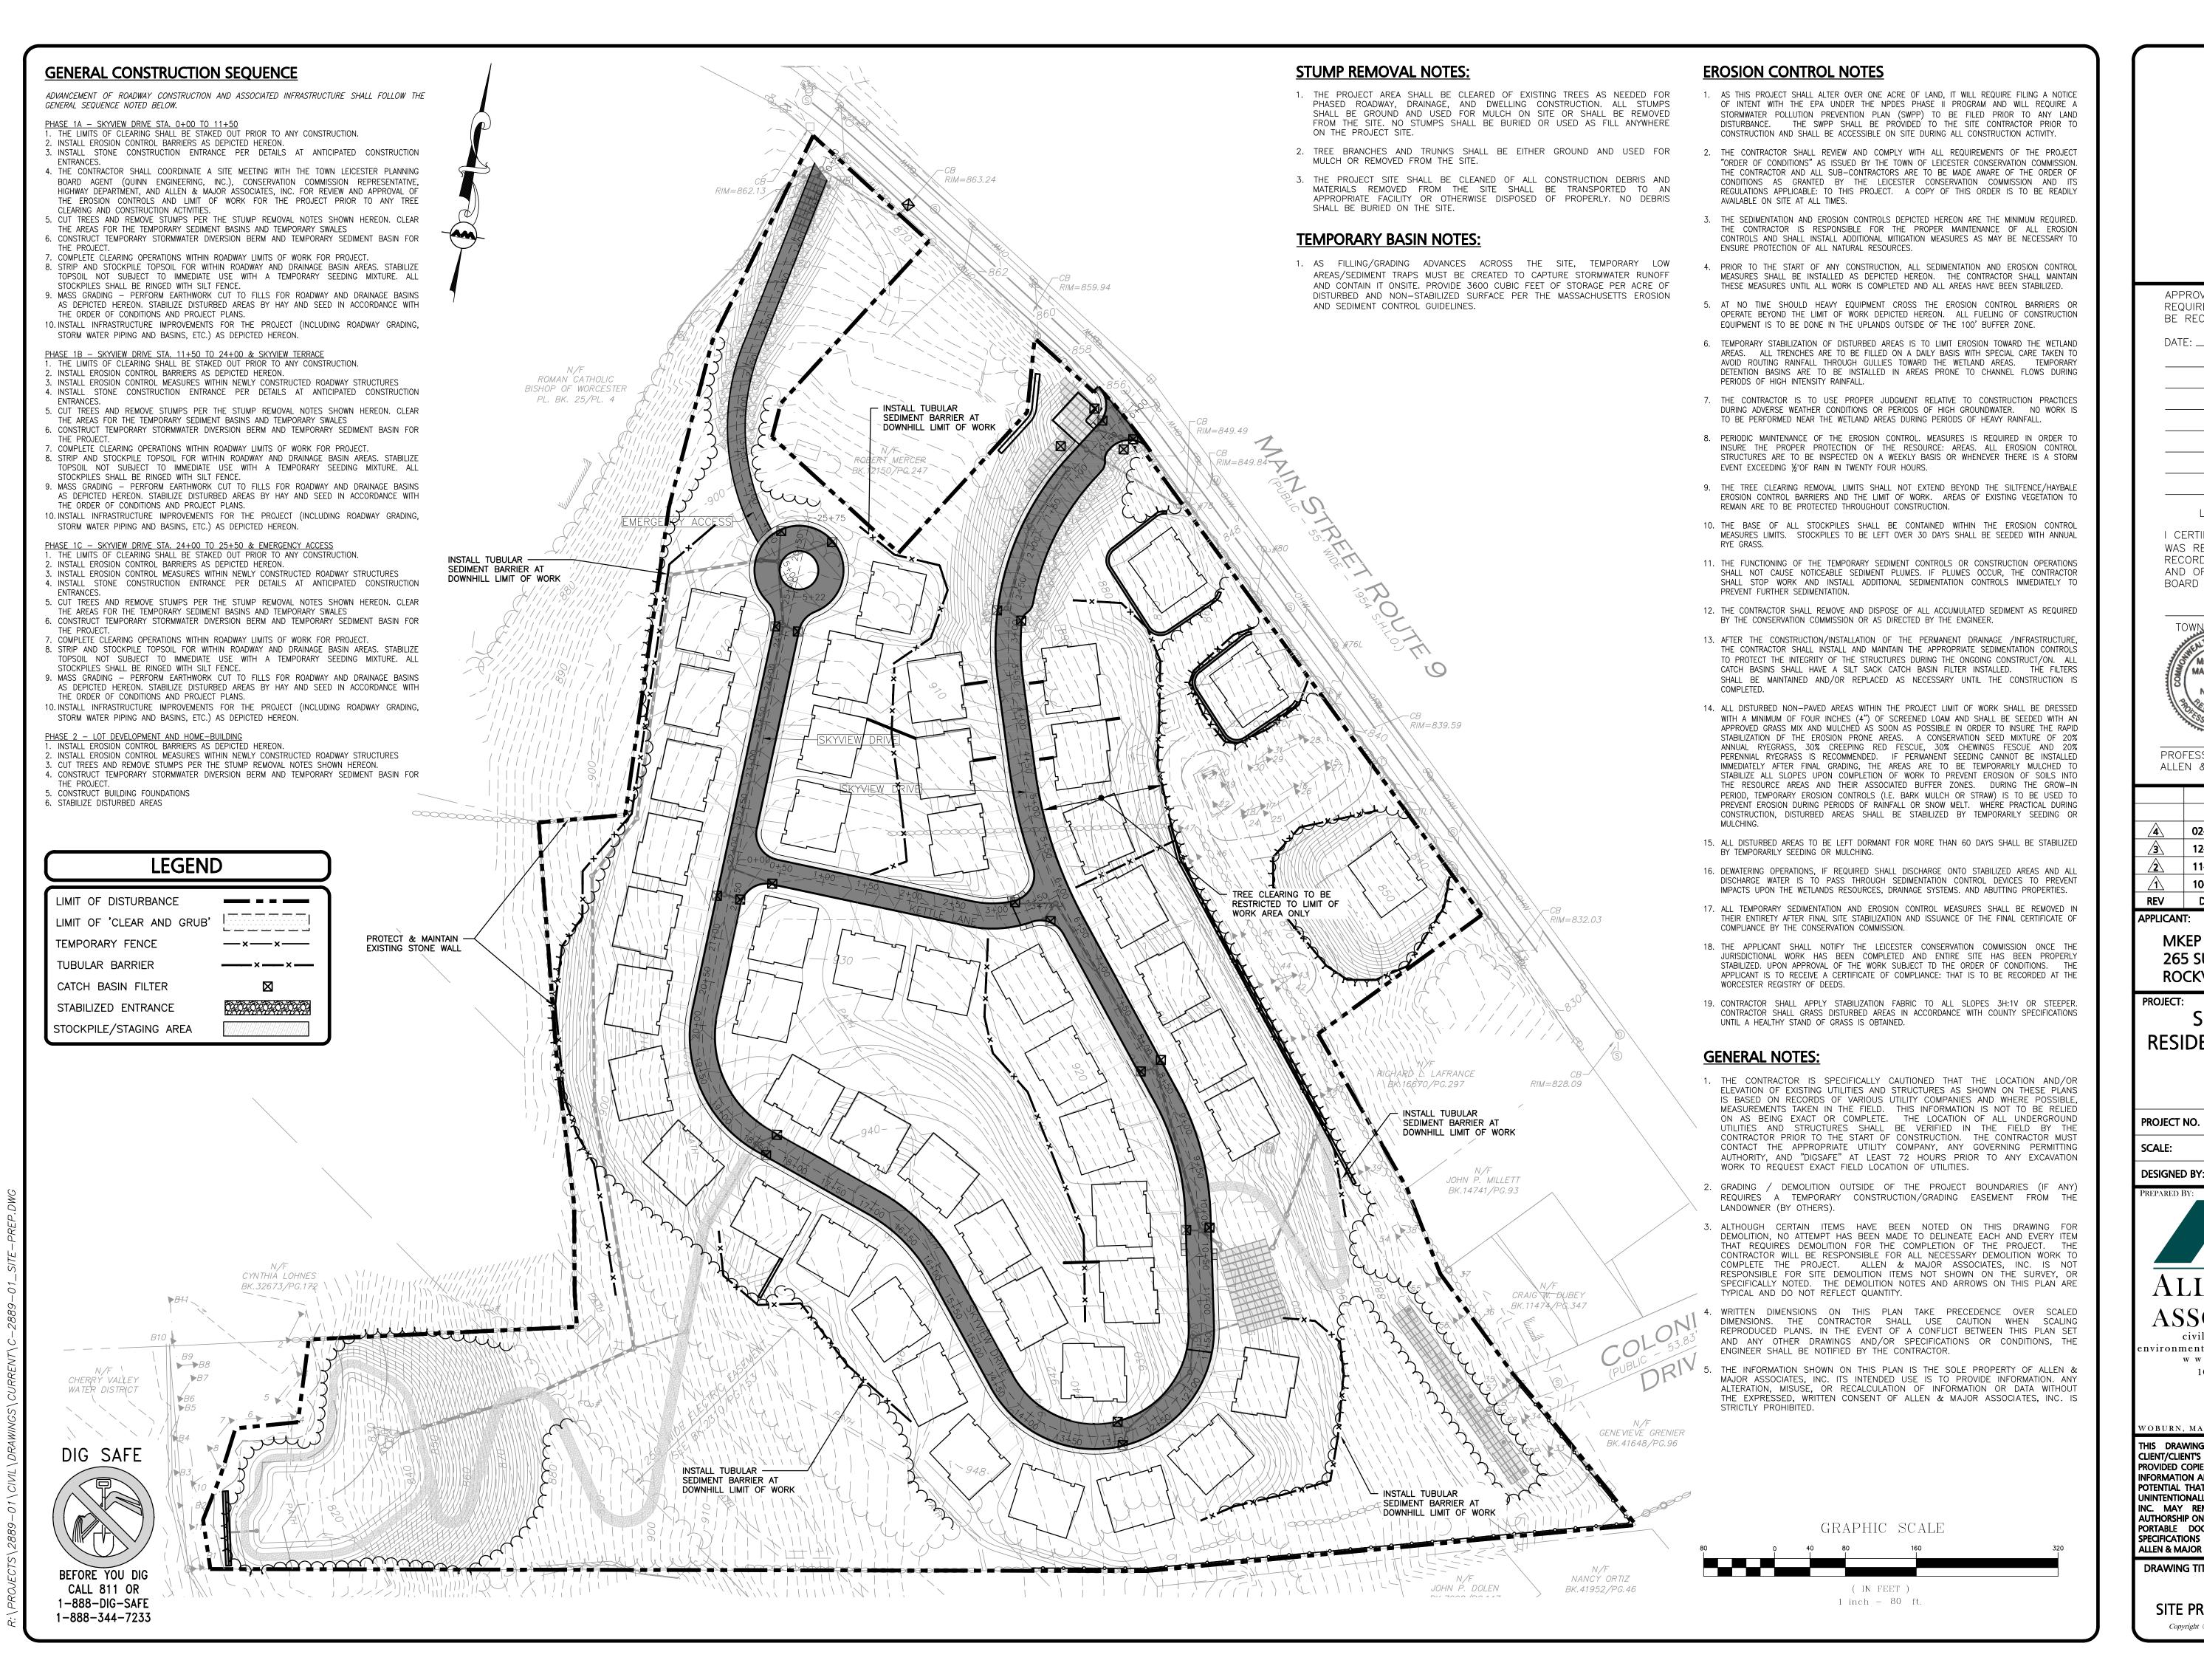

APPROVAL UNDER SITE PLAN APPROVAL REQUIRED. SUBJECT TO A COVENANT TO BE RECORDED HEREWITH.

LEICESTER PLANNING BOARD

I CERTIFY THAT NO NOTICE OF APPEAL WAS RECEIVED DURING THE TWENTY (20) RECORDING DAYS NEXT AFTER RECEIPT AND OF NOTICE FROM THE PLANNING BOARD OF THE APPROVAL OF THIS PLAN



02-07-22 MISC. REVISIONS PER TOWN COMMENTS 12-14-21 MISC. REVISIONS PER TOWN COMMENTS 11-10-21 MISC. REVISIONS PER TOWN COMMENTS

10-05-21 MISC. REVISIONS PER TOWN COMMENTS

APPLICANT:

MKEP 770 LLC 265 SUNRISE HIGHWAY, SUITE 1368 **ROCKVILLE CENTER, NY 11570**

DATE DESCRIPTION

PROJECT: **SKYVIEW ESTATES**

RESIDENTIAL DEVELOPMENT **MAIN STREET** LEICESTER, MA

1" = 80' DWG. : C-2889-01_Site-Pre

09-17-2°

DESIGNED BY: SM | CHECKED BY:

2889-01 DATE:



civil engineering ♦ land surveying environmental consulting • landscape architecture

www.allenmajor.com 100 COMMERCE WAY, SUITE 5 WOBURN MA 01801 TEL: (781) 935-6889

WOBURN, MA ♦ LAKEVILLE, MA ♦ MANCHESTER, NE

FAX: (781) 935-2896


THIS DRAWING HAS BEEN PREPARED IN DIGITAL FORMAT CLIENT/CLIENT'S REPRESENTATIVE OR CONSULTANTS MAY BE Provided copies of drawings and specifications for his/her INFORMATION AND/OR SPECIFIC USE ON THIS PROJECT. DUE TO THE POTENTIAL THAT THE PROVIDED INFORMATION MAY BE MODIFIED UNINTENTIONALLY OR OTHERWISE, ALLEN & MAJOR ASSOCIATES NC. MAY REMOVE ALL INDICATION OF THE DOCUMENT authorship on the digital media. Printed representations o PORTABLE DOCUMENT FORMAT OF THE DRAWINGS AN SPECIFICATIONS ISSUED SHALL BE THE ONLY RECORD COPIES OF ALLEN & MAJOR ASSOCIATES, INC.'S WORK PRODUCT.


DRAWING TITLE:

SHEET No.

PHASE 2 SITE PREPARATION PLAN

Copyright © 2022 Allen & Major Associates, Inc.

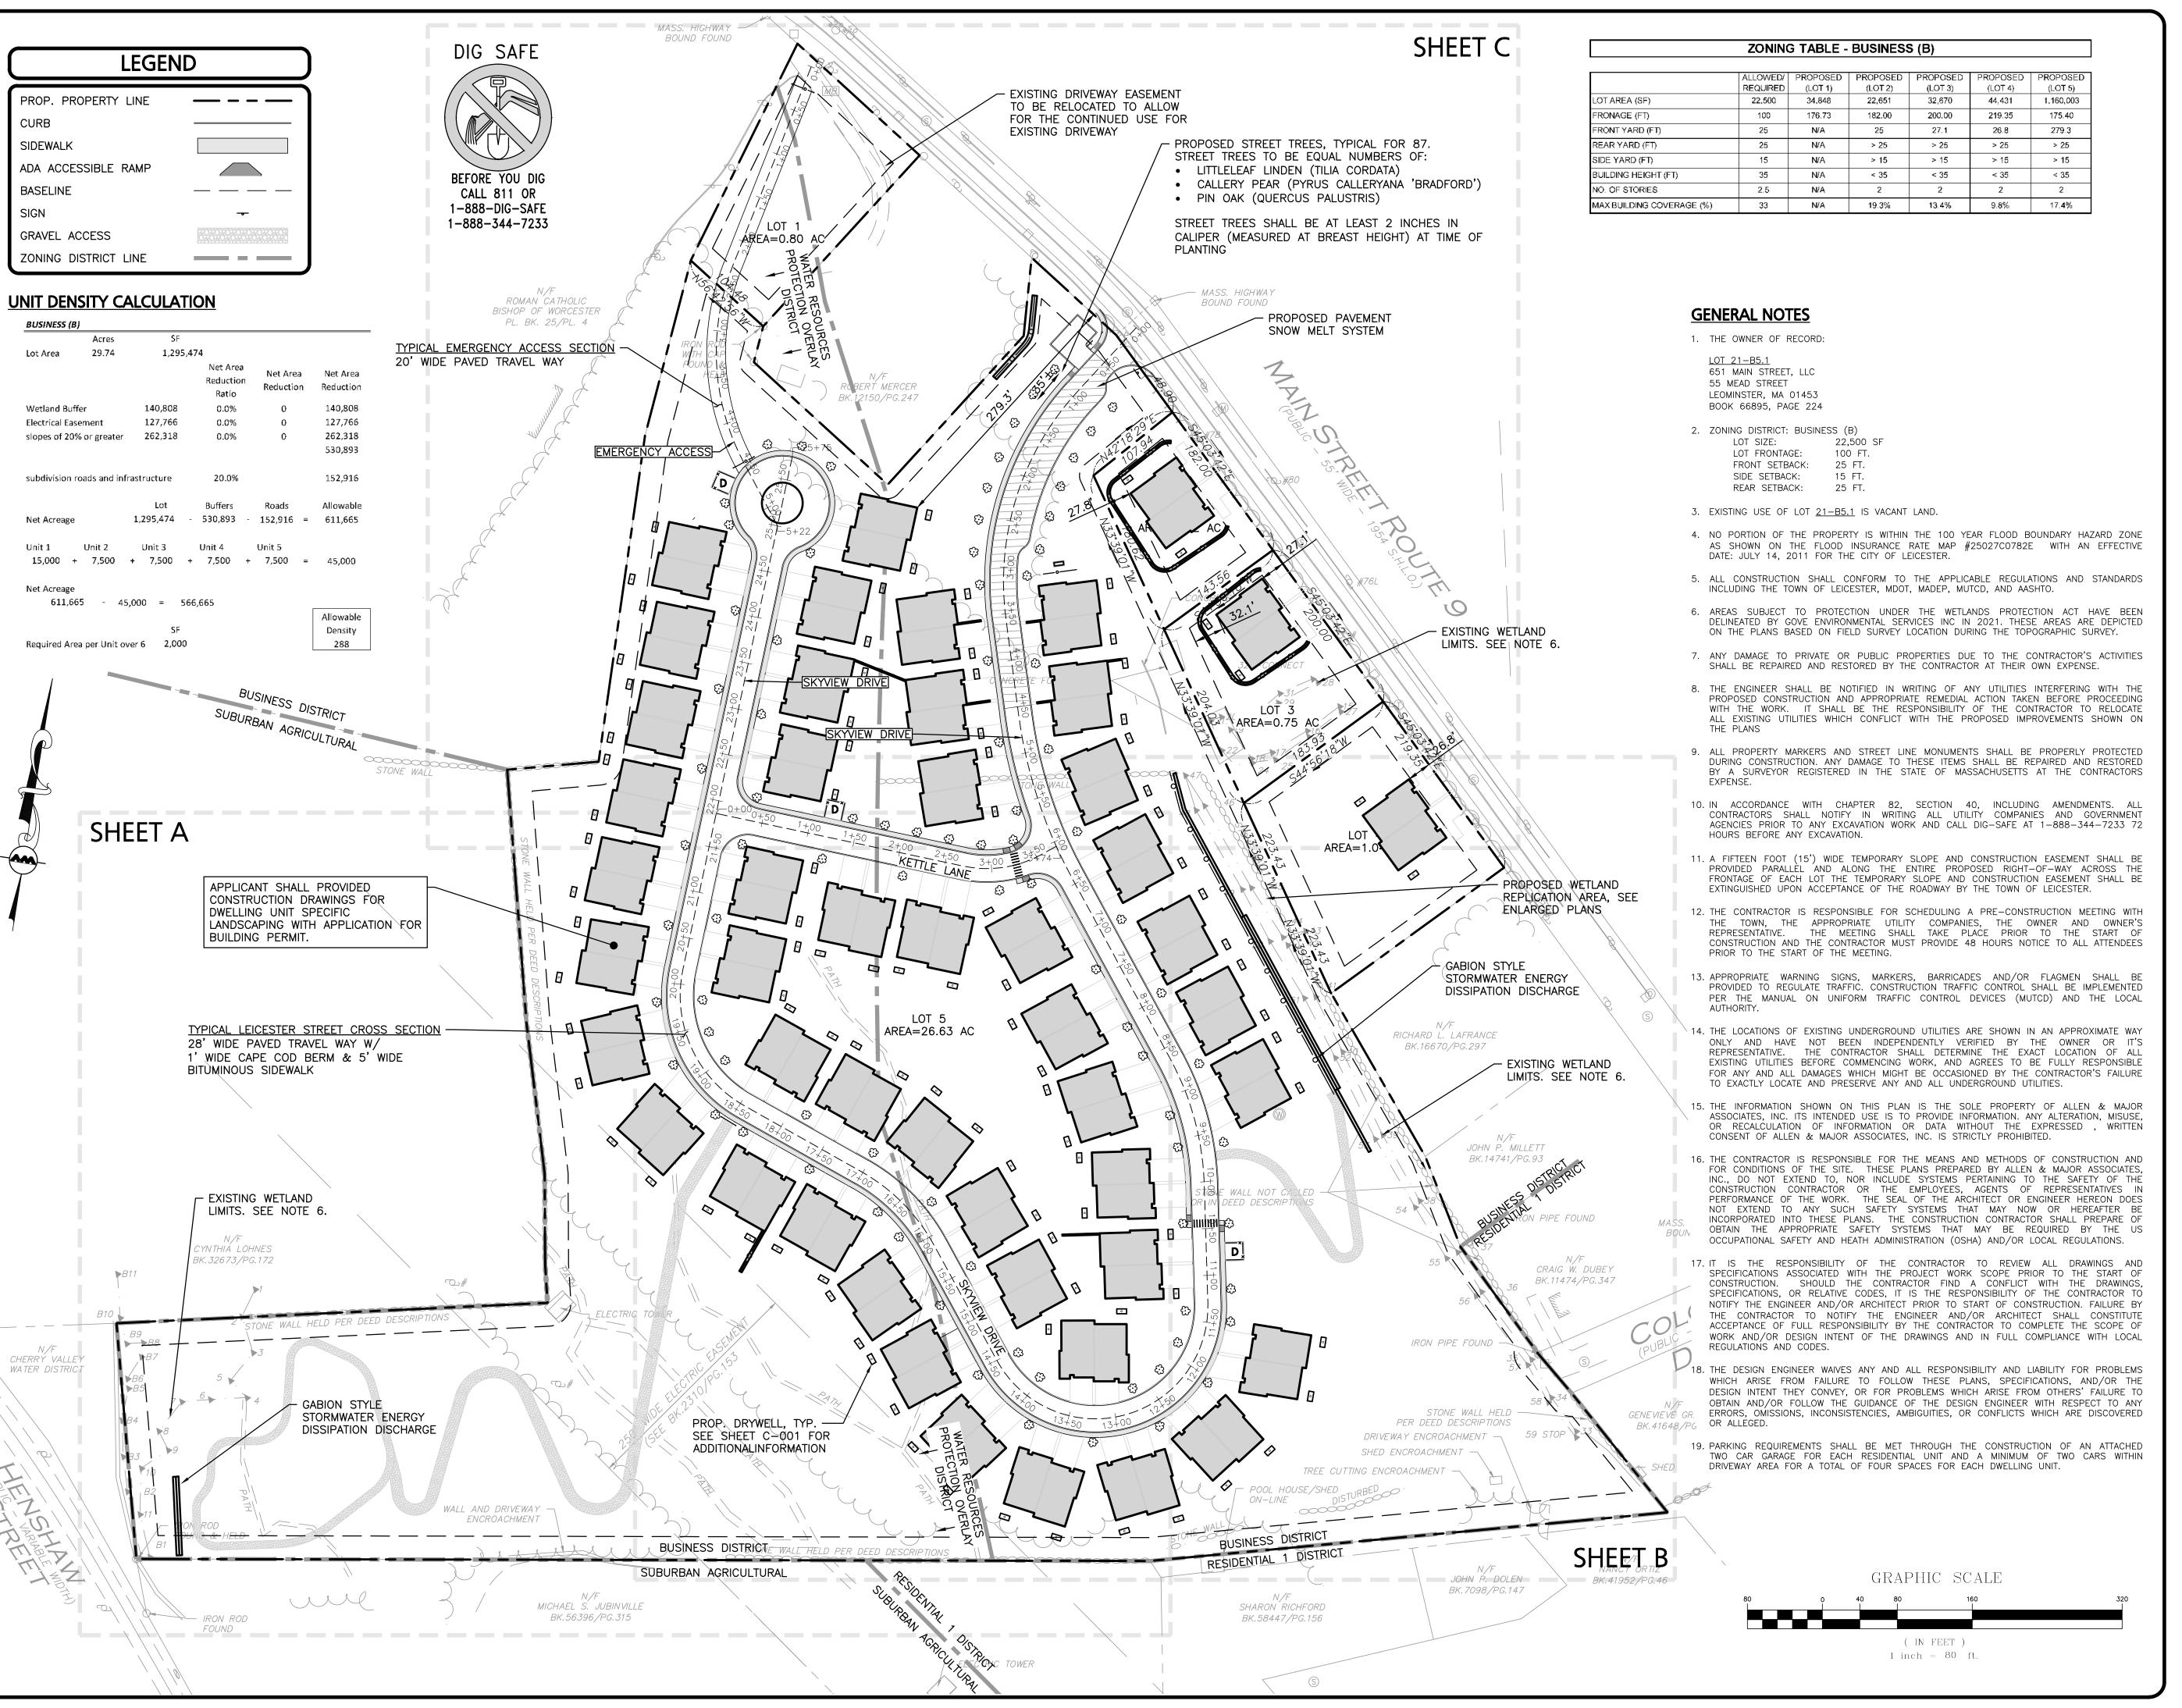

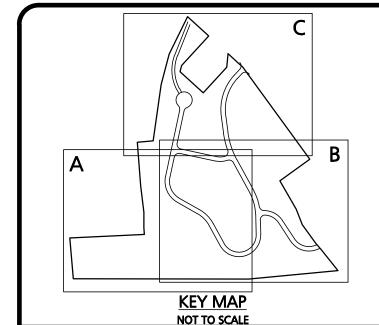


REQUIRED. SUBJECT TO A BE RECORDED HEREWITH.	COVENANT	ТО
DATE:		

APPROVAL UNDER SITE PLAN APPROVAL

LEICESTER PLANNING BOARD

I CERTIFY THAT NO NOTICE OF APPEAL WAS RECEIVED DURING THE TWENTY (20) RECORDING DAYS NEXT AFTER RECEIPT AND OF NOTICE FROM THE PLANNING BOARD OF THE APPROVAL OF THIS PLAN

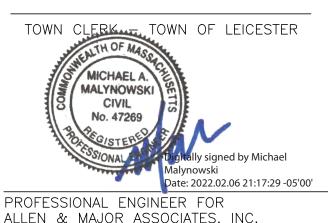

02-07-22 MISC. REVISIONS PER TOWN COMMENTS
12-14-21 MISC. REVISIONS PER TOWN COMMENTS

APPLICANT:

MKEP 770 LLC 265 SUNRISE HIGHWAY, SUITE 1368 ROCKVILLE CENTER, NY 11570

PROJECT:

SKYVIEW ESTATES
RESIDENTIAL DEVELOPMENT
MAIN STREET
LEICESTER, MA

SCALE: 1" = 80' DWG. : C-2889-01_Layout & Material
DESIGNED BY: SM CHECKED BY: MAN

2889-01 DATE:

PROJECT NO.



civil engineering ◆ land surveying environmental consulting ◆ landscape architecture www.allenmajor.com

w w w . a l l e n m a j o r . c o m

100 COMMERCE WAY, SUITE 5

WOBURN MA 01801

TEL: (781) 935-6889

FAX: (781) 935-2896

WOBURN, MA • LAKEVILLE, MA • MANCHESTER, NE
THIS DRAWING HAS BEEN PREPARED IN DIGITAL FORMAT

CLIENT/CLIENT'S REPRESENTATIVE OR CONSULTANTS MAY BE PROVIDED COPIES OF DRAWINGS AND SPECIFICATIONS FOR HIS/HER INFORMATION AND/OR SPECIFIC USE ON THIS PROJECT. DUE TO THE POTENTIAL THAT THE PROVIDED INFORMATION MAY BE MODIFIED UNINTENTIONALLY OR OTHERWISE, ALLEN & MAJOR ASSOCIATES, INC. MAY REMOVE ALL INDICATION OF THE DOCUMENT'S AUTHORSHIP ON THE DIGITAL MEDIA. PRINTED REPRESENTATIONS OR PORTABLE DOCUMENT FORMAT OF THE DRAWINGS AND SPECIFICATIONS ISSUED SHALL BE THE ONLY RECORD COPIES OF ALLEN & MAJOR ASSOCIATES, INC.'S WORK PRODUCT.

DRAWING TITLE:

SHEET No.


OVERALL SITE LAYOUT
KEY PLAN


Copyright © 2022 Allen & Major Associates, Inc.
All Rights Reserved

9 OF 30

C-101

09-17-2°

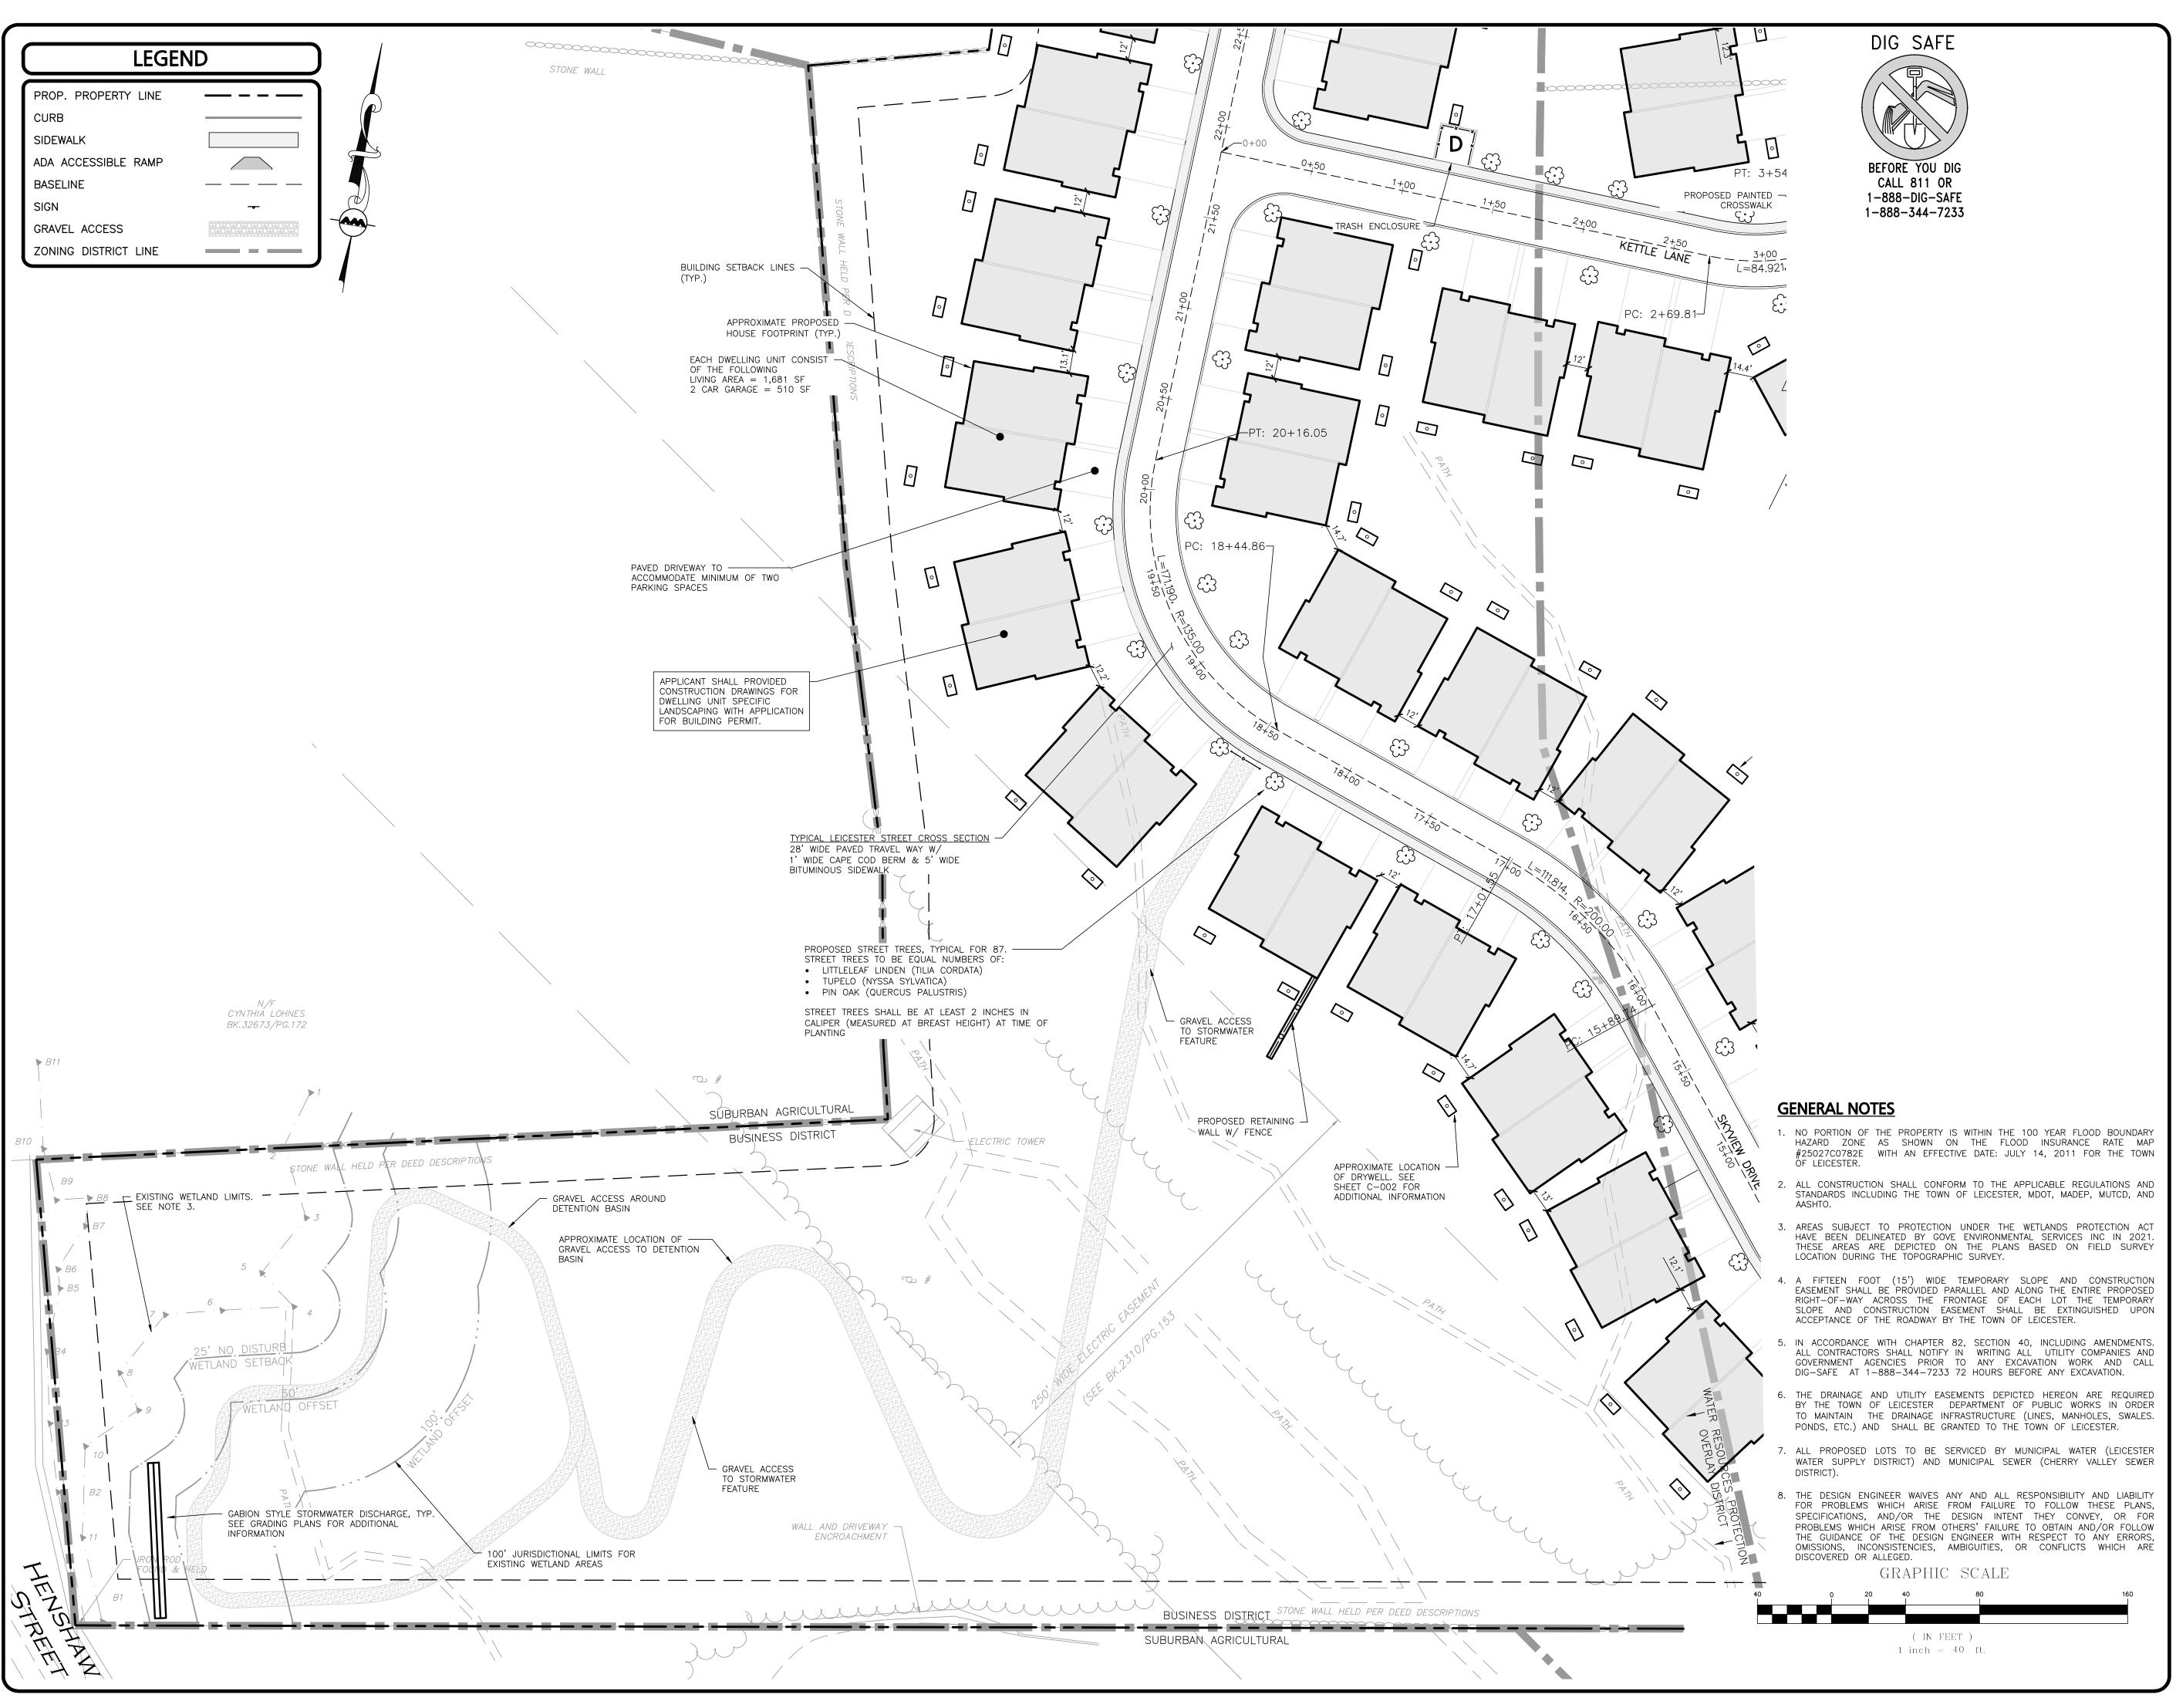

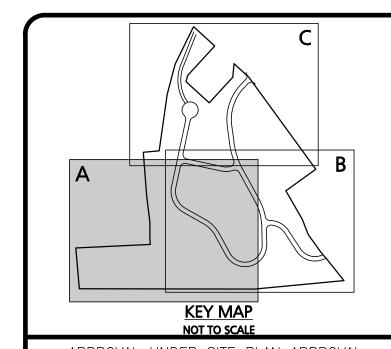

APPROVAL UNDER SITE PLAN APPROVAL REQUIRED. SUBJECT TO A COVENANT TO BE RECORDED HEREWITH.

LEICESTER PLANNING BOARD

I CERTIFY THAT NO NOTICE OF APPEAL WAS RECEIVED DURING THE TWENTY (20) RECORDING DAYS NEXT AFTER RECEIPT AND OF NOTICE FROM THE PLANNING BOARD OF THE APPROVAL OF THIS PLAN

TOWN CLERK— TOWN OF LEICESTER

MICHAEL A.

MALYNOWSKI
CIVIL
No. 47269

Digitally signed by Michael
Malynowski

PROFESSIONAL ENGINEER FOR ALLEN & MAJOR ASSOCIATES, INC.

		4	02-07-22	MISC. REVISIONS PER TOWN COMMEN
		<u>3</u>	12-14-21	MISC. REVISIONS PER TOWN COMMEN
		<u>^2</u>	11-10-21	MISC. REVISIONS PER TOWN COMMEN
		\triangle	10-05-21	MISC. REVISIONS PER TOWN COMMEN
		REV	DATE	DESCRIPTION

APPLICANT:

MKEP 770 LLC 265 SUNRISE HIGHWAY, SUITE 1368 ROCKVILLE CENTER, NY 11570

SKYVIEW ESTATES
RESIDENTIAL DEVELOPMENT
MAIN STREET
LEICESTER, MA

PROJECT NO. 2889-01 DATE:

SCALE: 1" = 40' DWG. : C-2889-01_Layout & Materials

DESIGNED BY: SM CHECKED BY: MAM

ALLEN & MAJOR

ASSOCIATES, INC.

environmental consulting ◆ landscape architecture
w w w . a l l e n m a j o r . c o m
100 COMMERCE WAY, SUITE 5
WOBURN MA 01801
TEL: (781) 935-6889

WOBURN, MA

LAKEVILLE, MA

MANCHESTER, NH

FAX: (781) 935-2896

THIS DRAWING HAS BEEN PREPARED IN DIGITAL FORMAT. CLIENT/CLIENT'S REPRESENTATIVE OR CONSULTANTS MAY BE PROVIDED COPIES OF DRAWINGS AND SPECIFICATIONS FOR HIS/HER INFORMATION AND/OR SPECIFIC USE ON THIS PROJECT. DUE TO THE POTENTIAL THAT THE PROVIDED INFORMATION MAY BE MODIFIED UNINTENTIONALLY OR OTHERWISE, ALLEN & MAJOR ASSOCIATES, INC. MAY REMOVE ALL INDICATION OF THE DOCUMENT'S AUTHORSHIP ON THE DIGITAL MEDIA. PRINTED REPRESENTATIONS OR PORTABLE DOCUMENT FORMAT OF THE DRAWINGS AND SPECIFICATIONS ISSUED SHALL BE THE ONLY RECORD COPIES OF ALLEN & MAJOR ASSOCIATES, INC.'S WORK PRODUCT.

DRAWING TITLE:

SHEET No.

ENLARGED SITE LAYOUT PLAN


Copyright © 2022 Allen & Major Associates, Inc.


All Rights Reserved

10 OF 30

C-101A

09-17-21

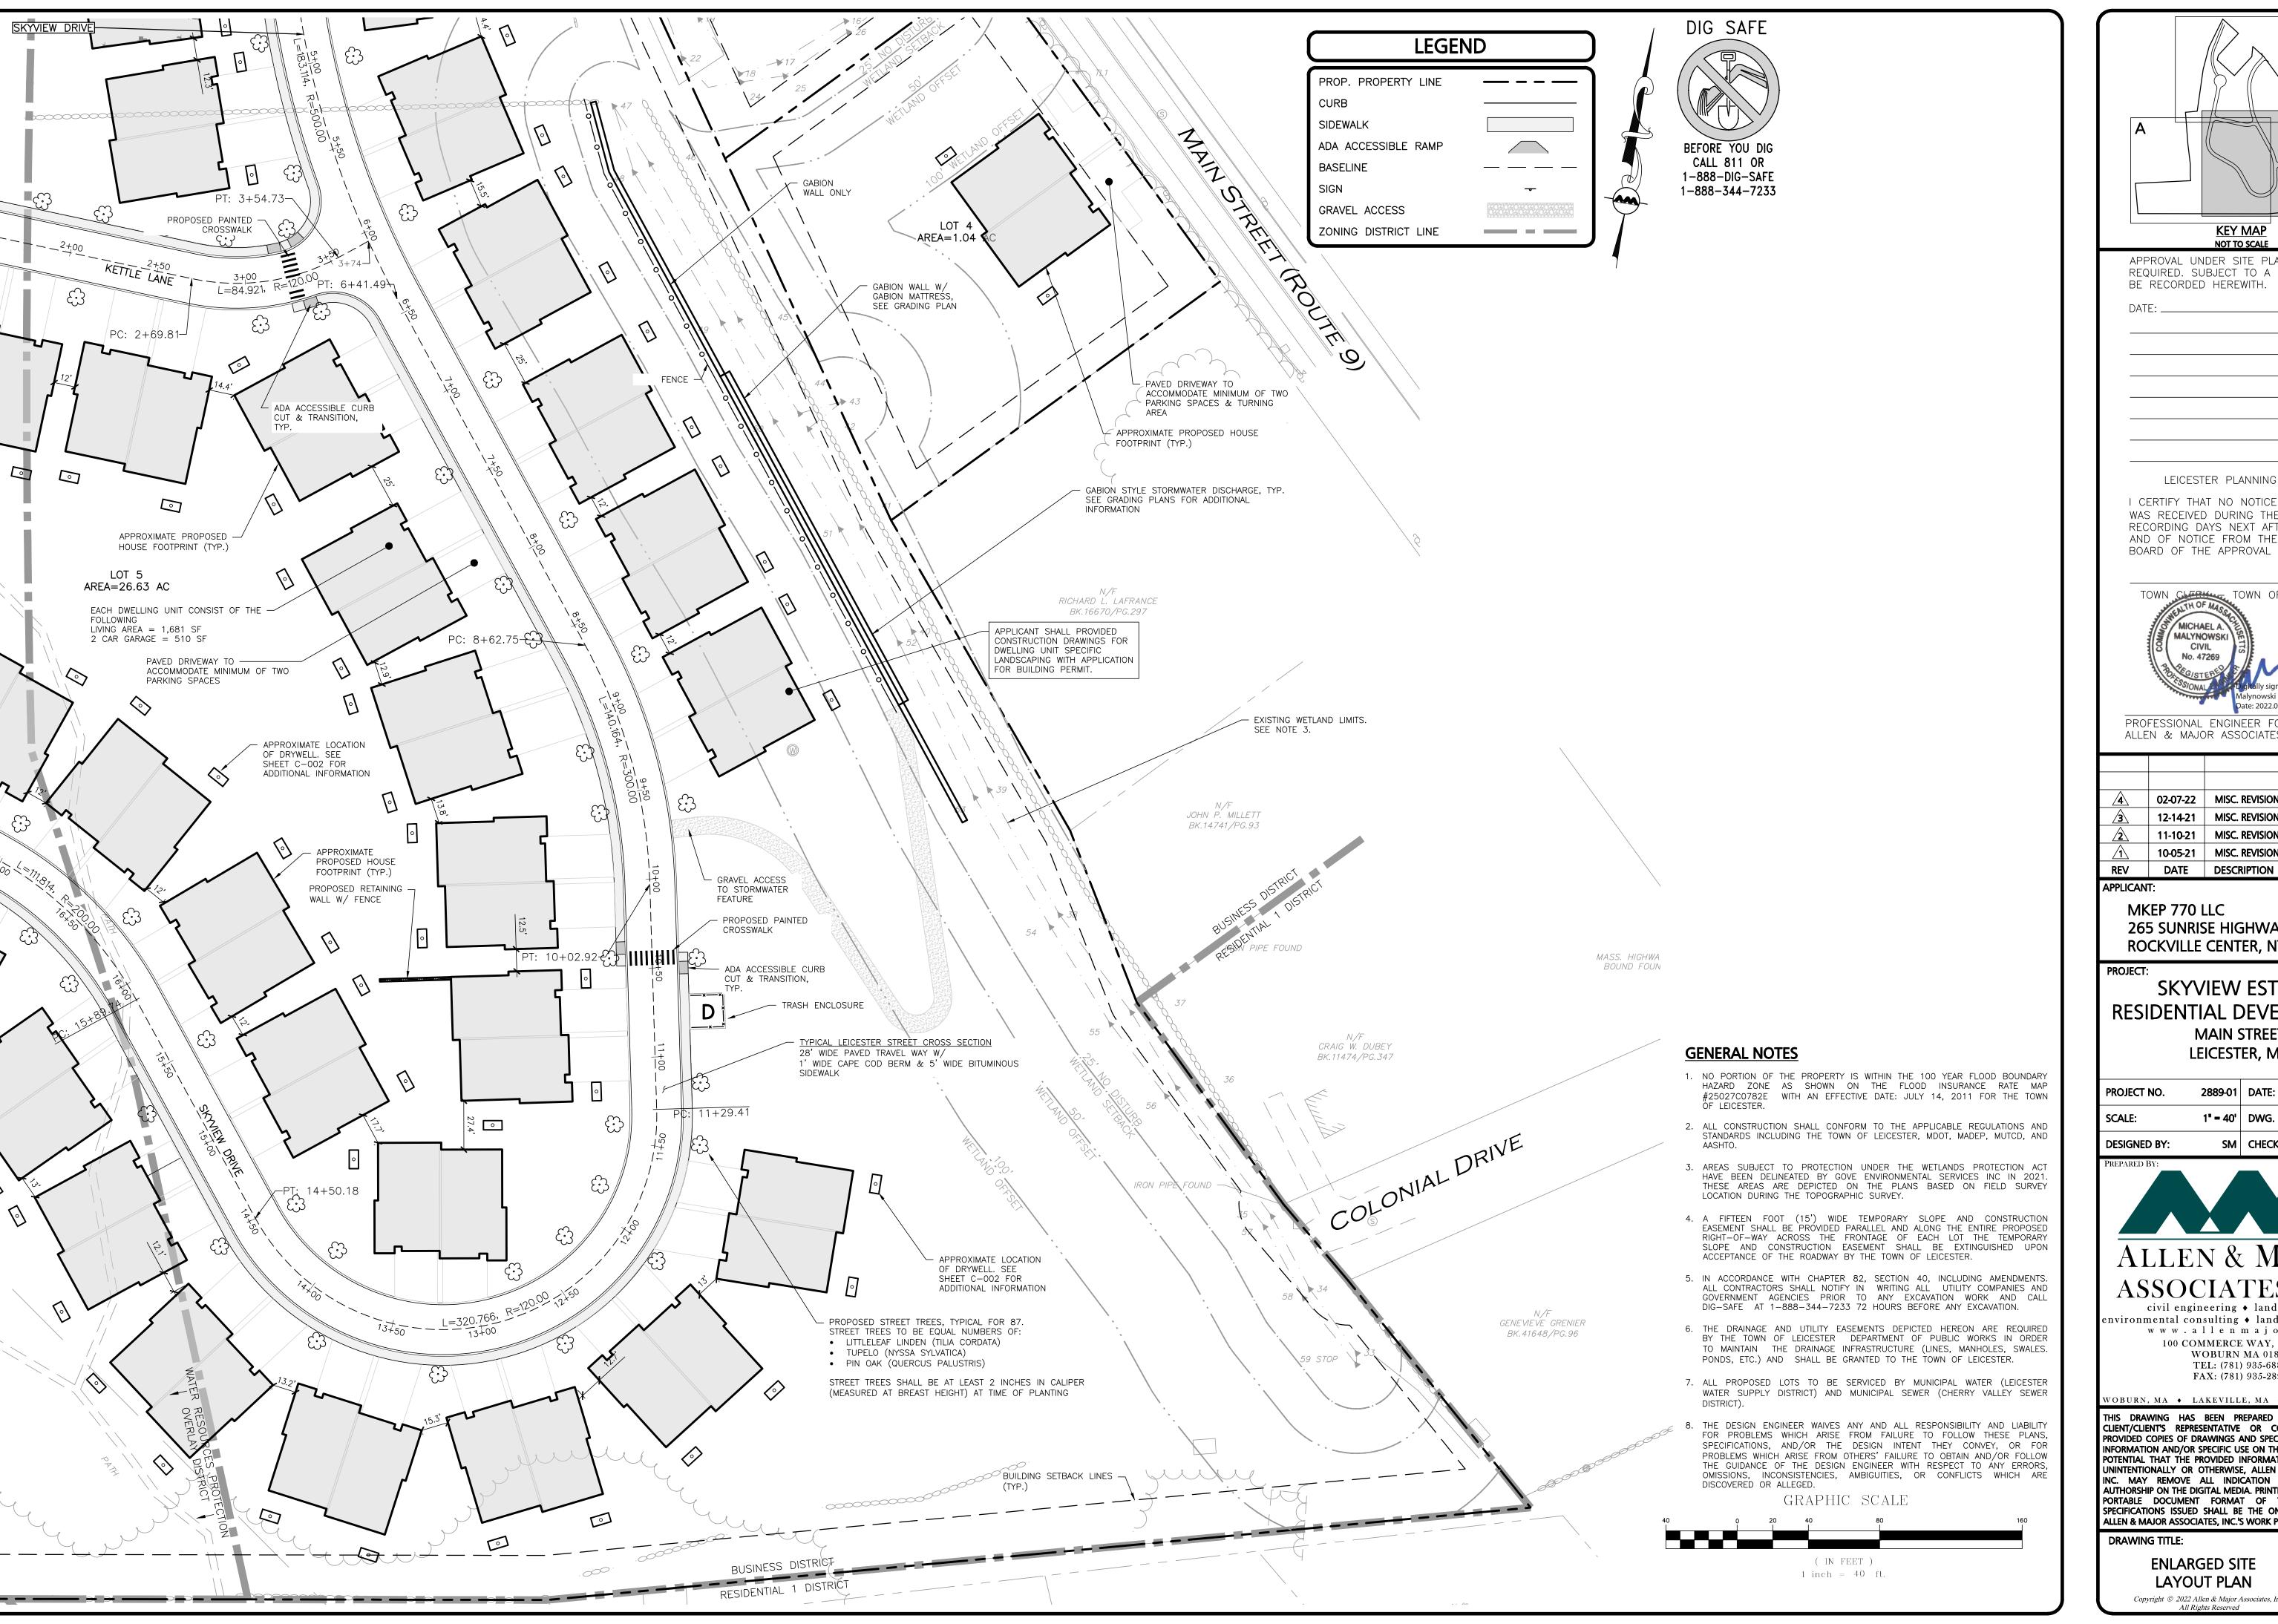

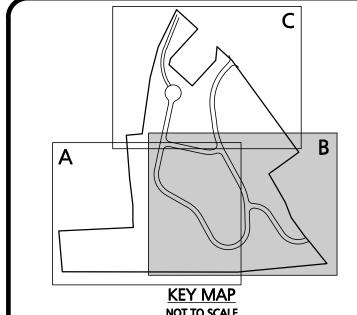

APPROVAL UNDER SITE PLAN APPROVAL REQUIRED. SUBJECT TO A COVENANT TO BE RECORDED HEREWITH.

LEICESTER PLANNING BOARD

I CERTIFY THAT NO NOTICE OF APPEAL WAS RECEIVED DURING THE TWENTY (20) RECORDING DAYS NEXT AFTER RECEIPT AND OF NOTICE FROM THE PLANNING BOARD OF THE APPROVAL OF THIS PLAN

TOWN CLERK TOWN OF LEICESTER MICHAEL A. / MALYNOWSKI \ CIVIL No. 47269 itally signed by Michael

Date: 2022.02.06 21:17:29 -05'00'

PROFESSIONAL ENGINEER FOR ALLEN & MAJOR ASSOCIATES, INC.

	4	02-07-22	MISC. REVISIONS PER TOWN COMMEN
	<u>3</u>	12-14-21	MISC. REVISIONS PER TOWN COMMEN
	<u>^2</u>	11-10-21	MISC. REVISIONS PER TOWN COMMEN
	<u> 1</u>	10-05-21	MISC. REVISIONS PER TOWN COMMEN
	DEV/	DATE	DECCRIPTION

MKEP 770 LLC 265 SUNRISE HIGHWAY, SUITE 1368 **ROCKVILLE CENTER, NY 11570**

SKYVIEW ESTATES RESIDENTIAL DEVELOPMENT **MAIN STREET**

> 2889-01 DATE: 09-17-21

LEICESTER, MA

1" = 40' DWG. : C-2889-01_Layout & Materials SM CHECKED BY:



ASSOCIATES, INC. civil engineering ♦ land surveying environmental consulting ♦ landscape architecture

www.allenmajor.com 100 COMMERCE WAY, SUITE 5 WOBURN MA 01801

TEL: (781) 935-6889 FAX: (781) 935-2896

WOBURN, MA + LAKEVILLE, MA + MANCHESTER, NE

THIS DRAWING HAS BEEN PREPARED IN DIGITAL FORMAT CLIENT/CLIENT'S REPRESENTATIVE OR CONSULTANTS MAY BE Provided copies of drawings and specifications for his/her INFORMATION AND/OR SPECIFIC USE ON THIS PROJECT. DUE TO THE POTENTIAL THAT THE PROVIDED INFORMATION MAY BE MODIFIED UNINTENTIONALLY OR OTHERWISE, ALLEN & MAJOR ASSOCIATES INC. MAY REMOVE ALL INDICATION OF THE DOCUMENT AUTHORSHIP ON THE DIGITAL MEDIA. PRINTED REPRESENTATIONS O PORTABLE DOCUMENT FORMAT OF THE DRAWINGS ANI SPECIFICATIONS ISSUED SHALL BE THE ONLY RECORD COPIES OF ALLEN & MAJOR ASSOCIATES, INC.'S WORK PRODUCT.

DRAWING TITLE:


SHEET No.


ENLARGED SITE LAYOUT PLAN

Copyright © 2022 Allen & Major Associates, Inc.

11 OF 30

C-101B

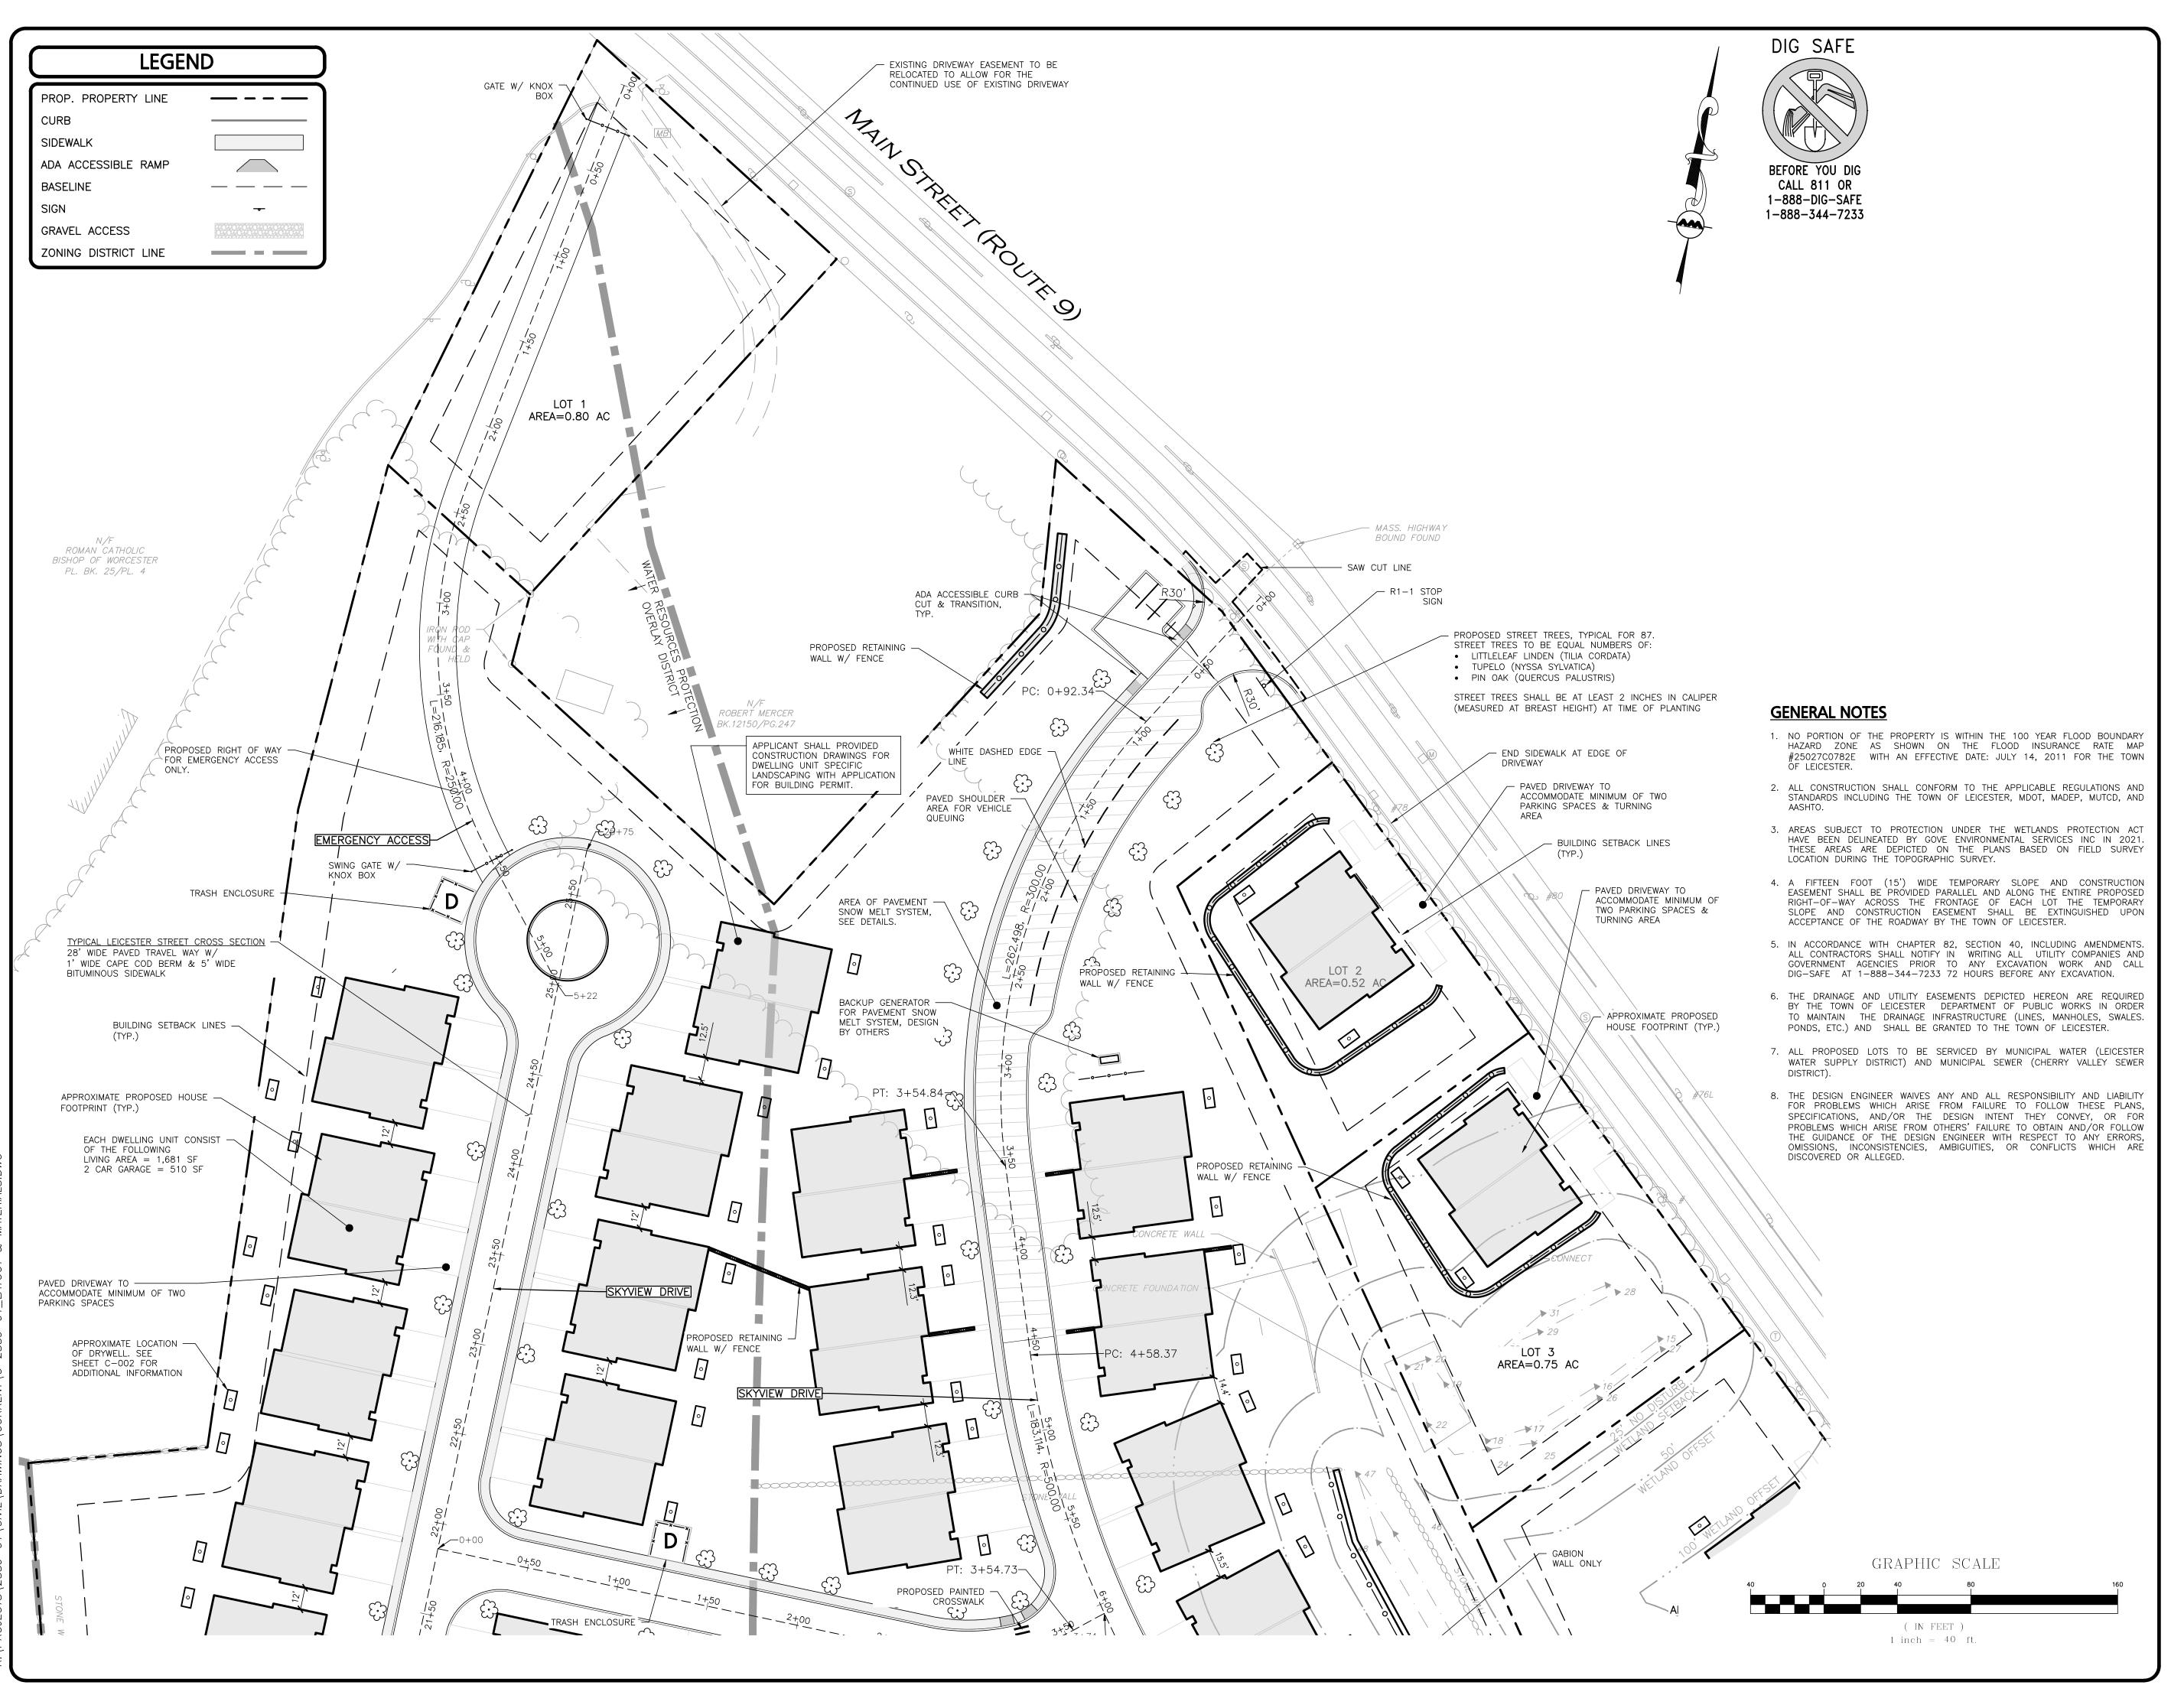

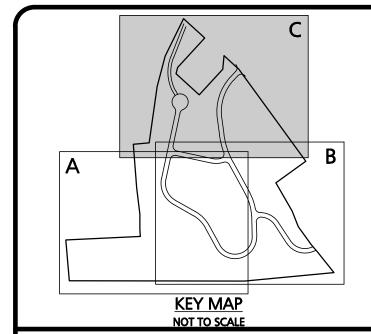

APPROVAL UNDER SITE PLAN APPROVAL REQUIRED. SUBJECT TO A COVENANT TO

LEICESTER PLANNING BOARD

I CERTIFY THAT NO NOTICE OF APPEAL WAS RECEIVED DURING THE TWENTY (20) RECORDING DAYS NEXT AFTER RECEIPT AND OF NOTICE FROM THE PLANNING BOARD OF THE APPROVAL OF THIS PLAN

TOWN OF LEICESTER

MICHAEL A.

MALYNOWSKI
CIVIL
No. 47269

Digitally signed by Michael
Malynowski
Date: 2022.02.06 21:17:29 -05'00'

PROFESSIONAL ENGINEER FOR ALLEN & MAJOR ASSOCIATES, INC.

4	02-07-22	MISC. REVISIONS PER TOWN COMMENTS
<u>3</u>	12-14-21	MISC. REVISIONS PER TOWN COMMENTS
<u>^2</u>	11-10-21	MISC. REVISIONS PER TOWN COMMENTS
<u> 1</u>	10-05-21	MISC. REVISIONS PER TOWN COMMENTS
	^	3 12-14-21 2 11-10-21

REV DATE DESCRIPTION APPLICANT:

MKEP 770 LLC 265 SUNRISE HIGHWAY, SUITE 1368 ROCKVILLE CENTER, NY 11570

SKYVIEW ESTATES
RESIDENTIAL DEVELOPMENT
MAIN STREET

LEICESTER, MA

PROJECT NO. 2889-01 DATE: 09-17-21

SCALE: 1" = 40' DWG. : C-2889-01_Layout & Materials

DESIGNED BY: SM CHECKED BY:

PREPARED BY:



ASSOCIATES, INC.

environmental consulting ◆ landscape architecture
w w w . a l l e n m a j o r . c o m

100 COMMERCE WAY, SUITE 5

WORLDN MA 01801

WOBURN MA 01801 TEL: (781) 935-6889 FAX: (781) 935-2896

WOBURN, MA

LAKEVILLE, MA

MANCHESTER, NE

THIS DRAWING HAS BEEN PREPARED IN DIGITAL FORMAT

CLIENT/CLIENT'S REPRESENTATIVE OR CONSULTANTS MAY BE PROVIDED COPIES OF DRAWINGS AND SPECIFICATIONS FOR HIS/HER INFORMATION AND/OR SPECIFIC USE ON THIS PROJECT. DUE TO THE POTENTIAL THAT THE PROVIDED INFORMATION MAY BE MODIFIED UNINTENTIONALLY OR OTHERWISE, ALLEN & MAJOR ASSOCIATES, INC. MAY REMOVE ALL INDICATION OF THE DOCUMENT'S AUTHORSHIP ON THE DIGITAL MEDIA. PRINTED REPRESENTATIONS OR PORTABLE DOCUMENT FORMAT OF THE DRAWINGS AND SPECIFICATIONS ISSUED SHALL BE THE ONLY RECORD COPIES OF ALLEN & MAJOR ASSOCIATES, INC.'S WORK PRODUCT.

DRAWING TITLE:


SHEET No.


ENLARGED SITE LAYOUT PLAN

Copyright © 2022 Allen & Major Associates, Inc.
All Rights Reserved

12 OF 30

C-101C

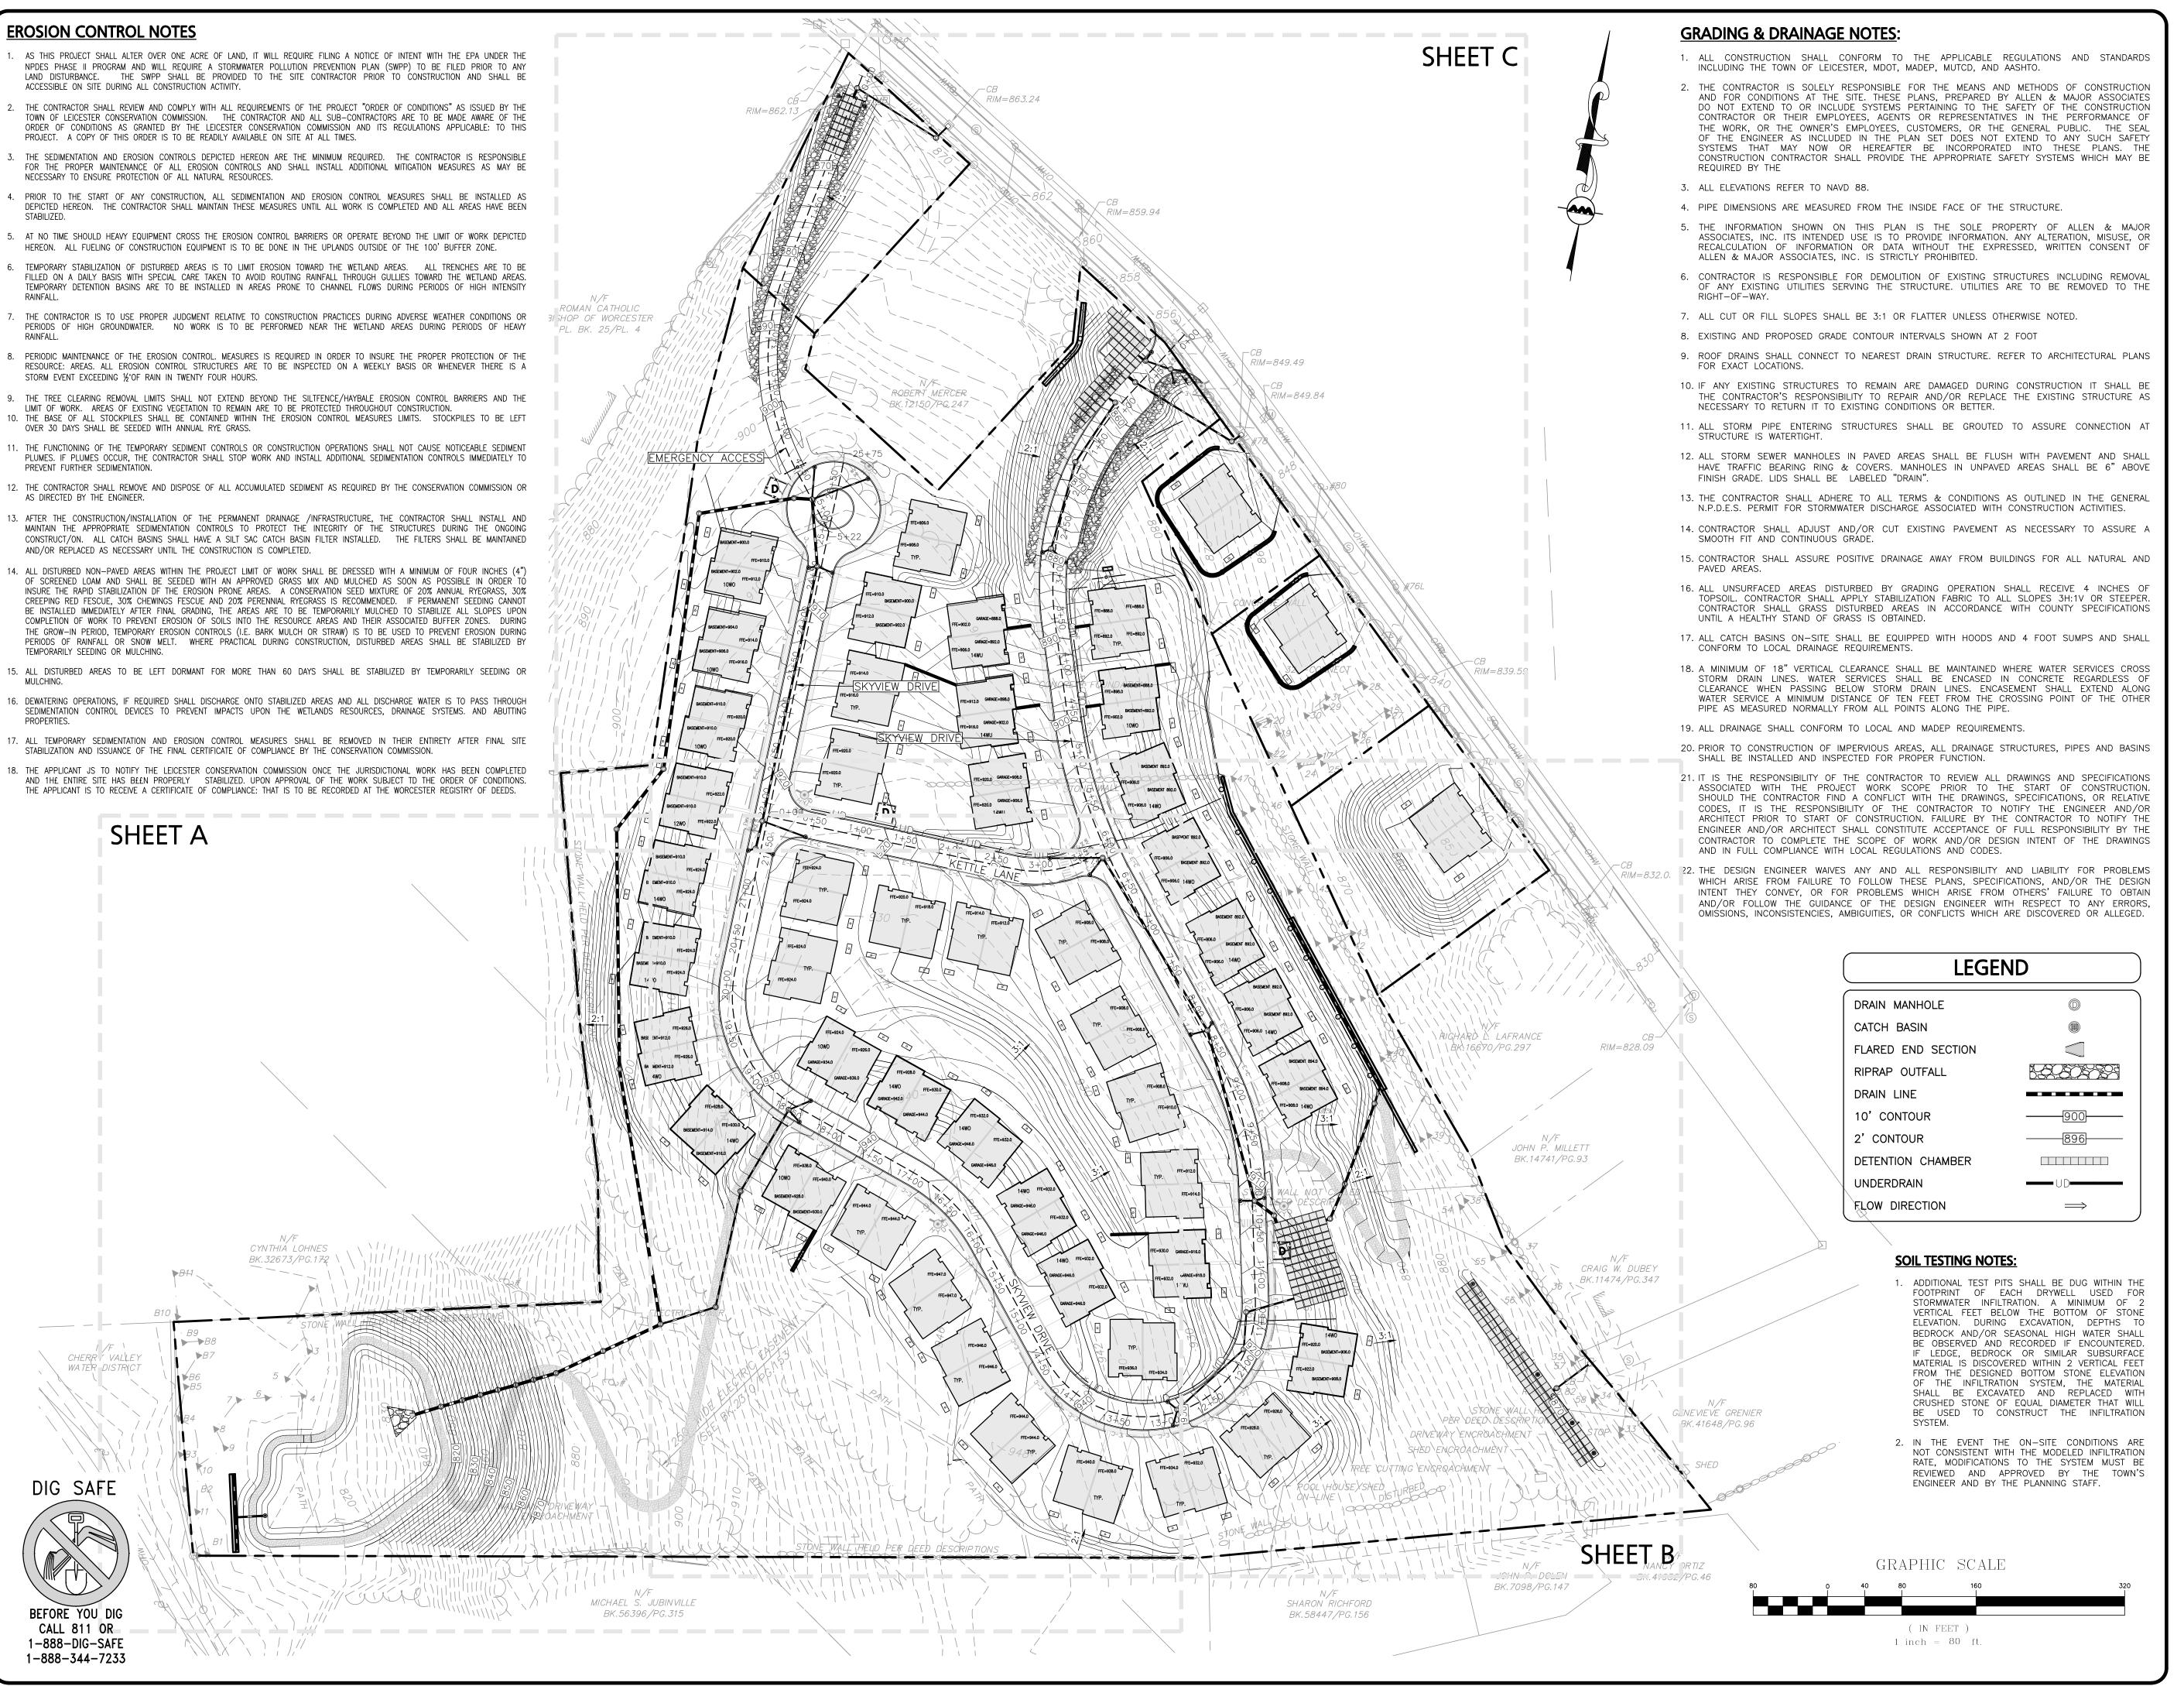


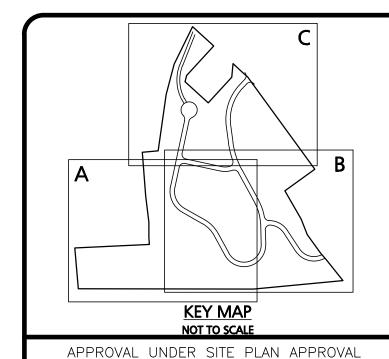

REQUIRED. SUBJECT TO A COVENANT TO BE RECORDED HEREWITH.

LEICESTER PLANNING BOARD

I CERTIFY THAT NO NOTICE OF APPEAL WAS RECEIVED DURING THE TWENTY (20) RECORDING DAYS NEXT AFTER RECEIPT AND OF NOTICE FROM THE PLANNING BOARD OF THE APPROVAL OF THIS PLAN

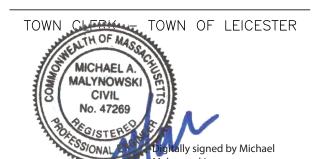

Date: 2022.02.06 21:17:29 -05'00'

PROFESSIONAL ENGINEER FOR ALLEN & MAJOR ASSOCIATES, INC.

4	02-07-22	MISC. REVISIONS PER TOWN COMMENTS
<u>3</u>	12-14-21	MISC. REVISIONS PER TOWN COMMENTS
<u>^2</u>	11-10-21	MISC. REVISIONS PER TOWN COMMENTS
<u> </u>	10-05-21	MISC. REVISIONS PER TOWN COMMENTS
REV	DATE	DESCRIPTION

APPLICANT:

MKEP 770 LLC 265 SUNRISE HIGHWAY, SUITE 1368 **ROCKVILLE CENTER, NY 11570**

SCALE:

SKYVIEW ESTATES RESIDENTIAL DEVELOPMENT **MAIN STREET** LEICESTER, MA

PROJECT NO. 2889-01 DATE: 09-17-2° 1" = 80' DWG. : C-2889-01_Grading & Drainag

SM | CHECKED BY:

DESIGNED BY:



civil engineering ♦ land surveying environmental consulting • landscape architecture

www.allenmajor.com 100 COMMERCE WAY, SUITE 5 WOBURN MA 01801 TEL: (781) 935-6889 FAX: (781) 935-2896

WOBURN, MA ♦ LAKEVILLE, MA ♦ MANCHESTER, NI

this drawing has been prepared in digital forma CLIENT/CLIENT'S REPRESENTATIVE OR CONSULTANTS MAY BE Provided copies of drawings and specifications for his/her INFORMATION AND/OR SPECIFIC USE ON THIS PROJECT. DUE TO TH POTENTIAL THAT THE PROVIDED INFORMATION MAY BE MODIFIE JNINTENTIONALLY OR OTHERWISE, ALLEN & MAJOR ASSOCIATE NC. MAY REMOVE ALL INDICATION OF THE DOCUMENT authorship on the digital media. Printed representations o PORTABLE DOCUMENT FORMAT OF THE DRAWINGS AN SPECIFICATIONS ISSUED SHALL BE THE ONLY RECORD COPIES OF ALLEN & MAJOR ASSOCIATES, INC.'S WORK PRODUCT.

DRAWING TITLE:


SHEET No.


OVERALL GRADING & DRAINAGE PLAN

Copyright © 2022 Allen & Major Associates, Inc.

13 OF 30

C-102

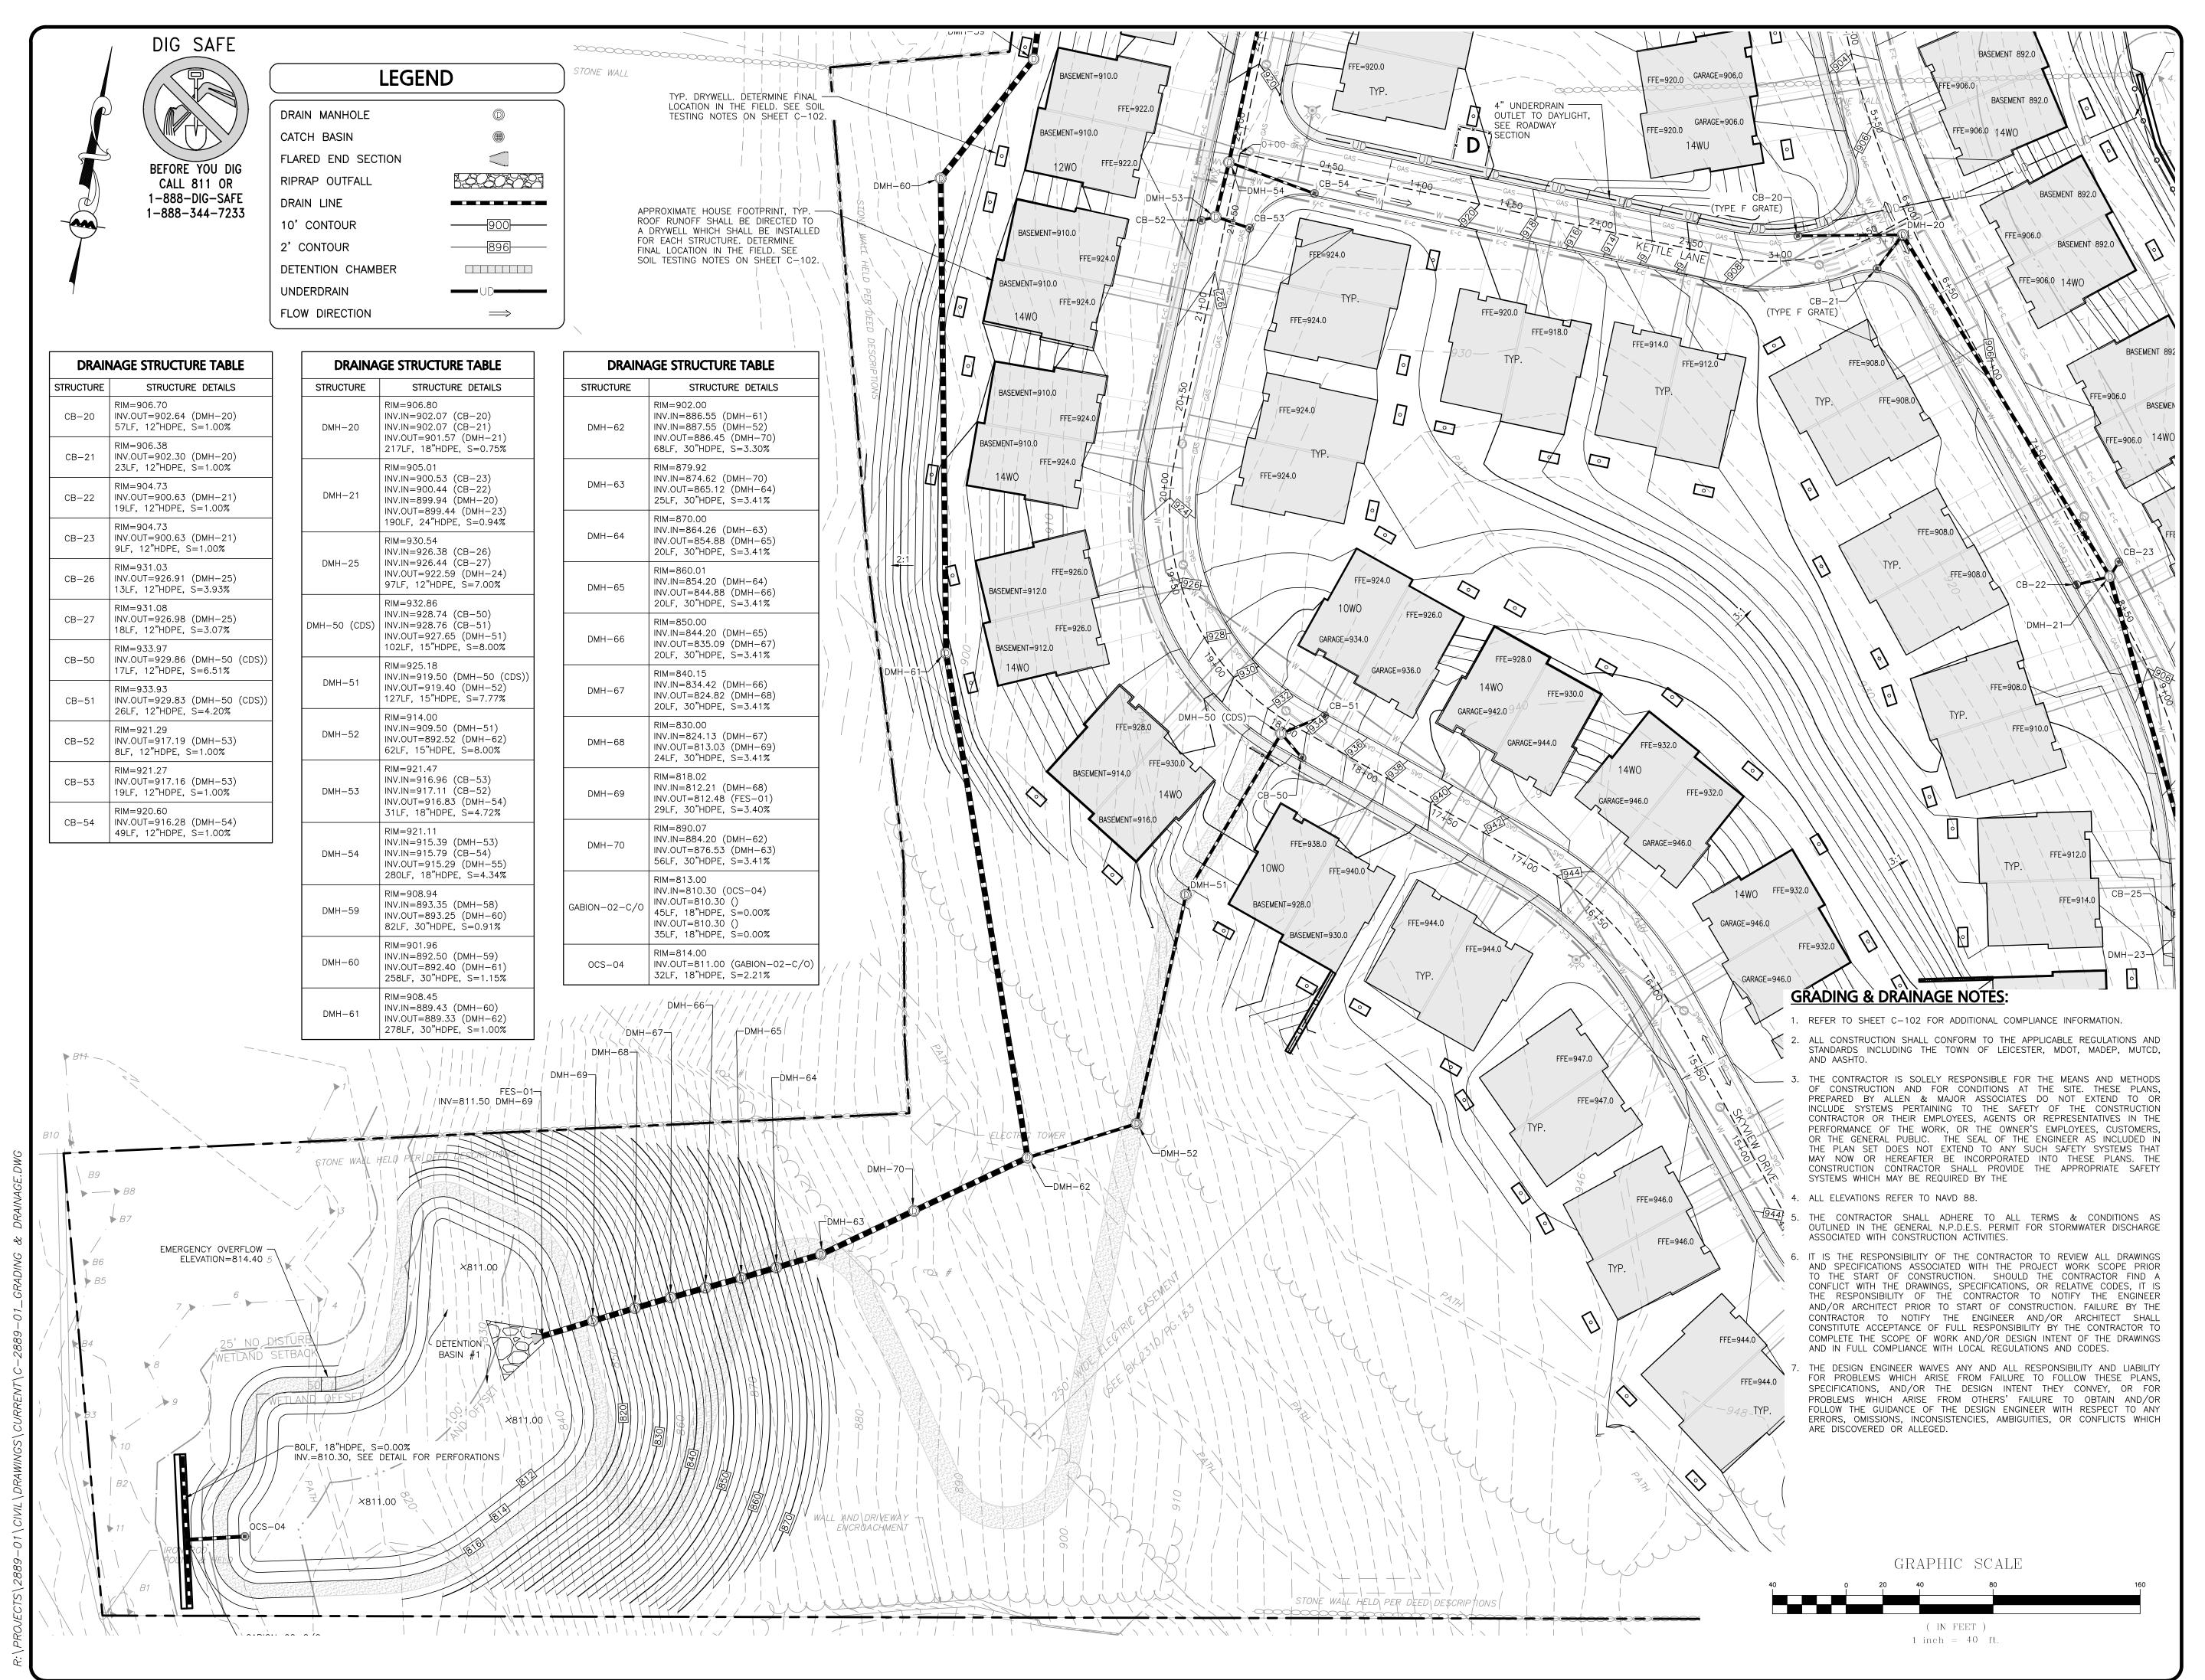

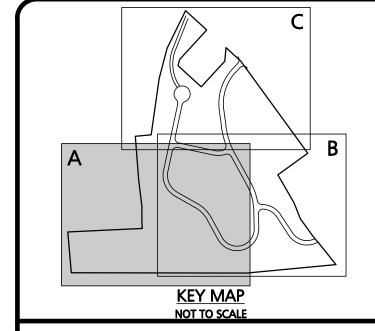

APPROVAL UNDER SITE PLAN APPROVAL REQUIRED. SUBJECT TO A COVENANT TO BE RECORDED HEREWITH.

I CERTIFY THAT NO NOTICE OF APPEAL WAS RECEIVED DURING THE TWENTY (20) RECORDING DAYS NEXT AFTER RECEIPT AND OF NOTICE FROM THE PLANNING BOARD OF THE APPROVAL OF THIS PLAN

LEICESTER PLANNING BOARD

TOWN OF LEICESTER

MICHAEL A.

MALYNOWSKI
CIVIL
No. 47269

Digitally signed by Michael
Malynowski
Date: 2022.02.06 21:17:29 -05'00'

PROFESSIONAL ENGINEER FOR ALLEN & MAJOR ASSOCIATES, INC.

O2-07-22 MISC. REVISIONS PER TOWN COMMENTS
 12-14-21 MISC. REVISIONS PER TOWN COMMENTS
 11-10-21 MISC. REVISIONS PER TOWN COMMENTS
 10-05-21 MISC. REVISIONS PER TOWN COMMENTS
REV DATE DESCRIPTION

APPLICANT:

MKEP 770 LLC 265 SUNRISE HIGHWAY, SUITE 1368 ROCKVILLE CENTER, NY 11570

PROJECT:
SKYVIEW ESTATES
RESIDENTIAL DEVELOPMENT
MAIN STREET

LEICESTER, MA

PROJECT NO. 2889-01 DATE: 09-17-2⁻¹

SCALE: 1" = 40' DWG.: c-2889-01_grading & drainage

DESIGNED BY: SM CHECKED BY:



civil engineering • land surveying
environmental consulting • landscape architecture
w w w . a l l e n m a j o r . c o m

www.allenmajor.com
100 COMMERCE WAY, SUITE 5
WOBURN MA 01801
TEL: (781) 935-6889

WOBURN, MA

LAKEVILLE, MA

MANCHESTER, NH

FAX: (781) 935-2896

THIS DRAWING HAS BEEN PREPARED IN DIGITAL FORMAT CLIENT/CLIENT'S REPRESENTATIVE OR CONSULTANTS MAY BE PROVIDED COPIES OF DRAWINGS AND SPECIFICATIONS FOR HIS/HEF INFORMATION AND/OR SPECIFIC USE ON THIS PROJECT. DUE TO THE POTENTIAL THAT THE PROVIDED INFORMATION MAY BE MODIFIED UNINTENTIONALLY OR OTHERWISE, ALLEN & MAJOR ASSOCIATES INC. MAY REMOVE ALL INDICATION OF THE DOCUMENT'S AUTHORSHIP ON THE DIGITAL MEDIA. PRINTED REPRESENTATIONS OF PORTABLE DOCUMENT FORMAT OF THE DRAWINGS AND SPECIFICATIONS ISSUED SHALL BE THE ONLY RECORD COPIES OF ALLEN & MAJOR ASSOCIATES, INC.'S WORK PRODUCT.

DRAWING TITLE:


SHEET No.


GRADING & DRAINAGE

Copyright © 2022 Allen & Major Associates, Inc.

14 OF 30

C-102A

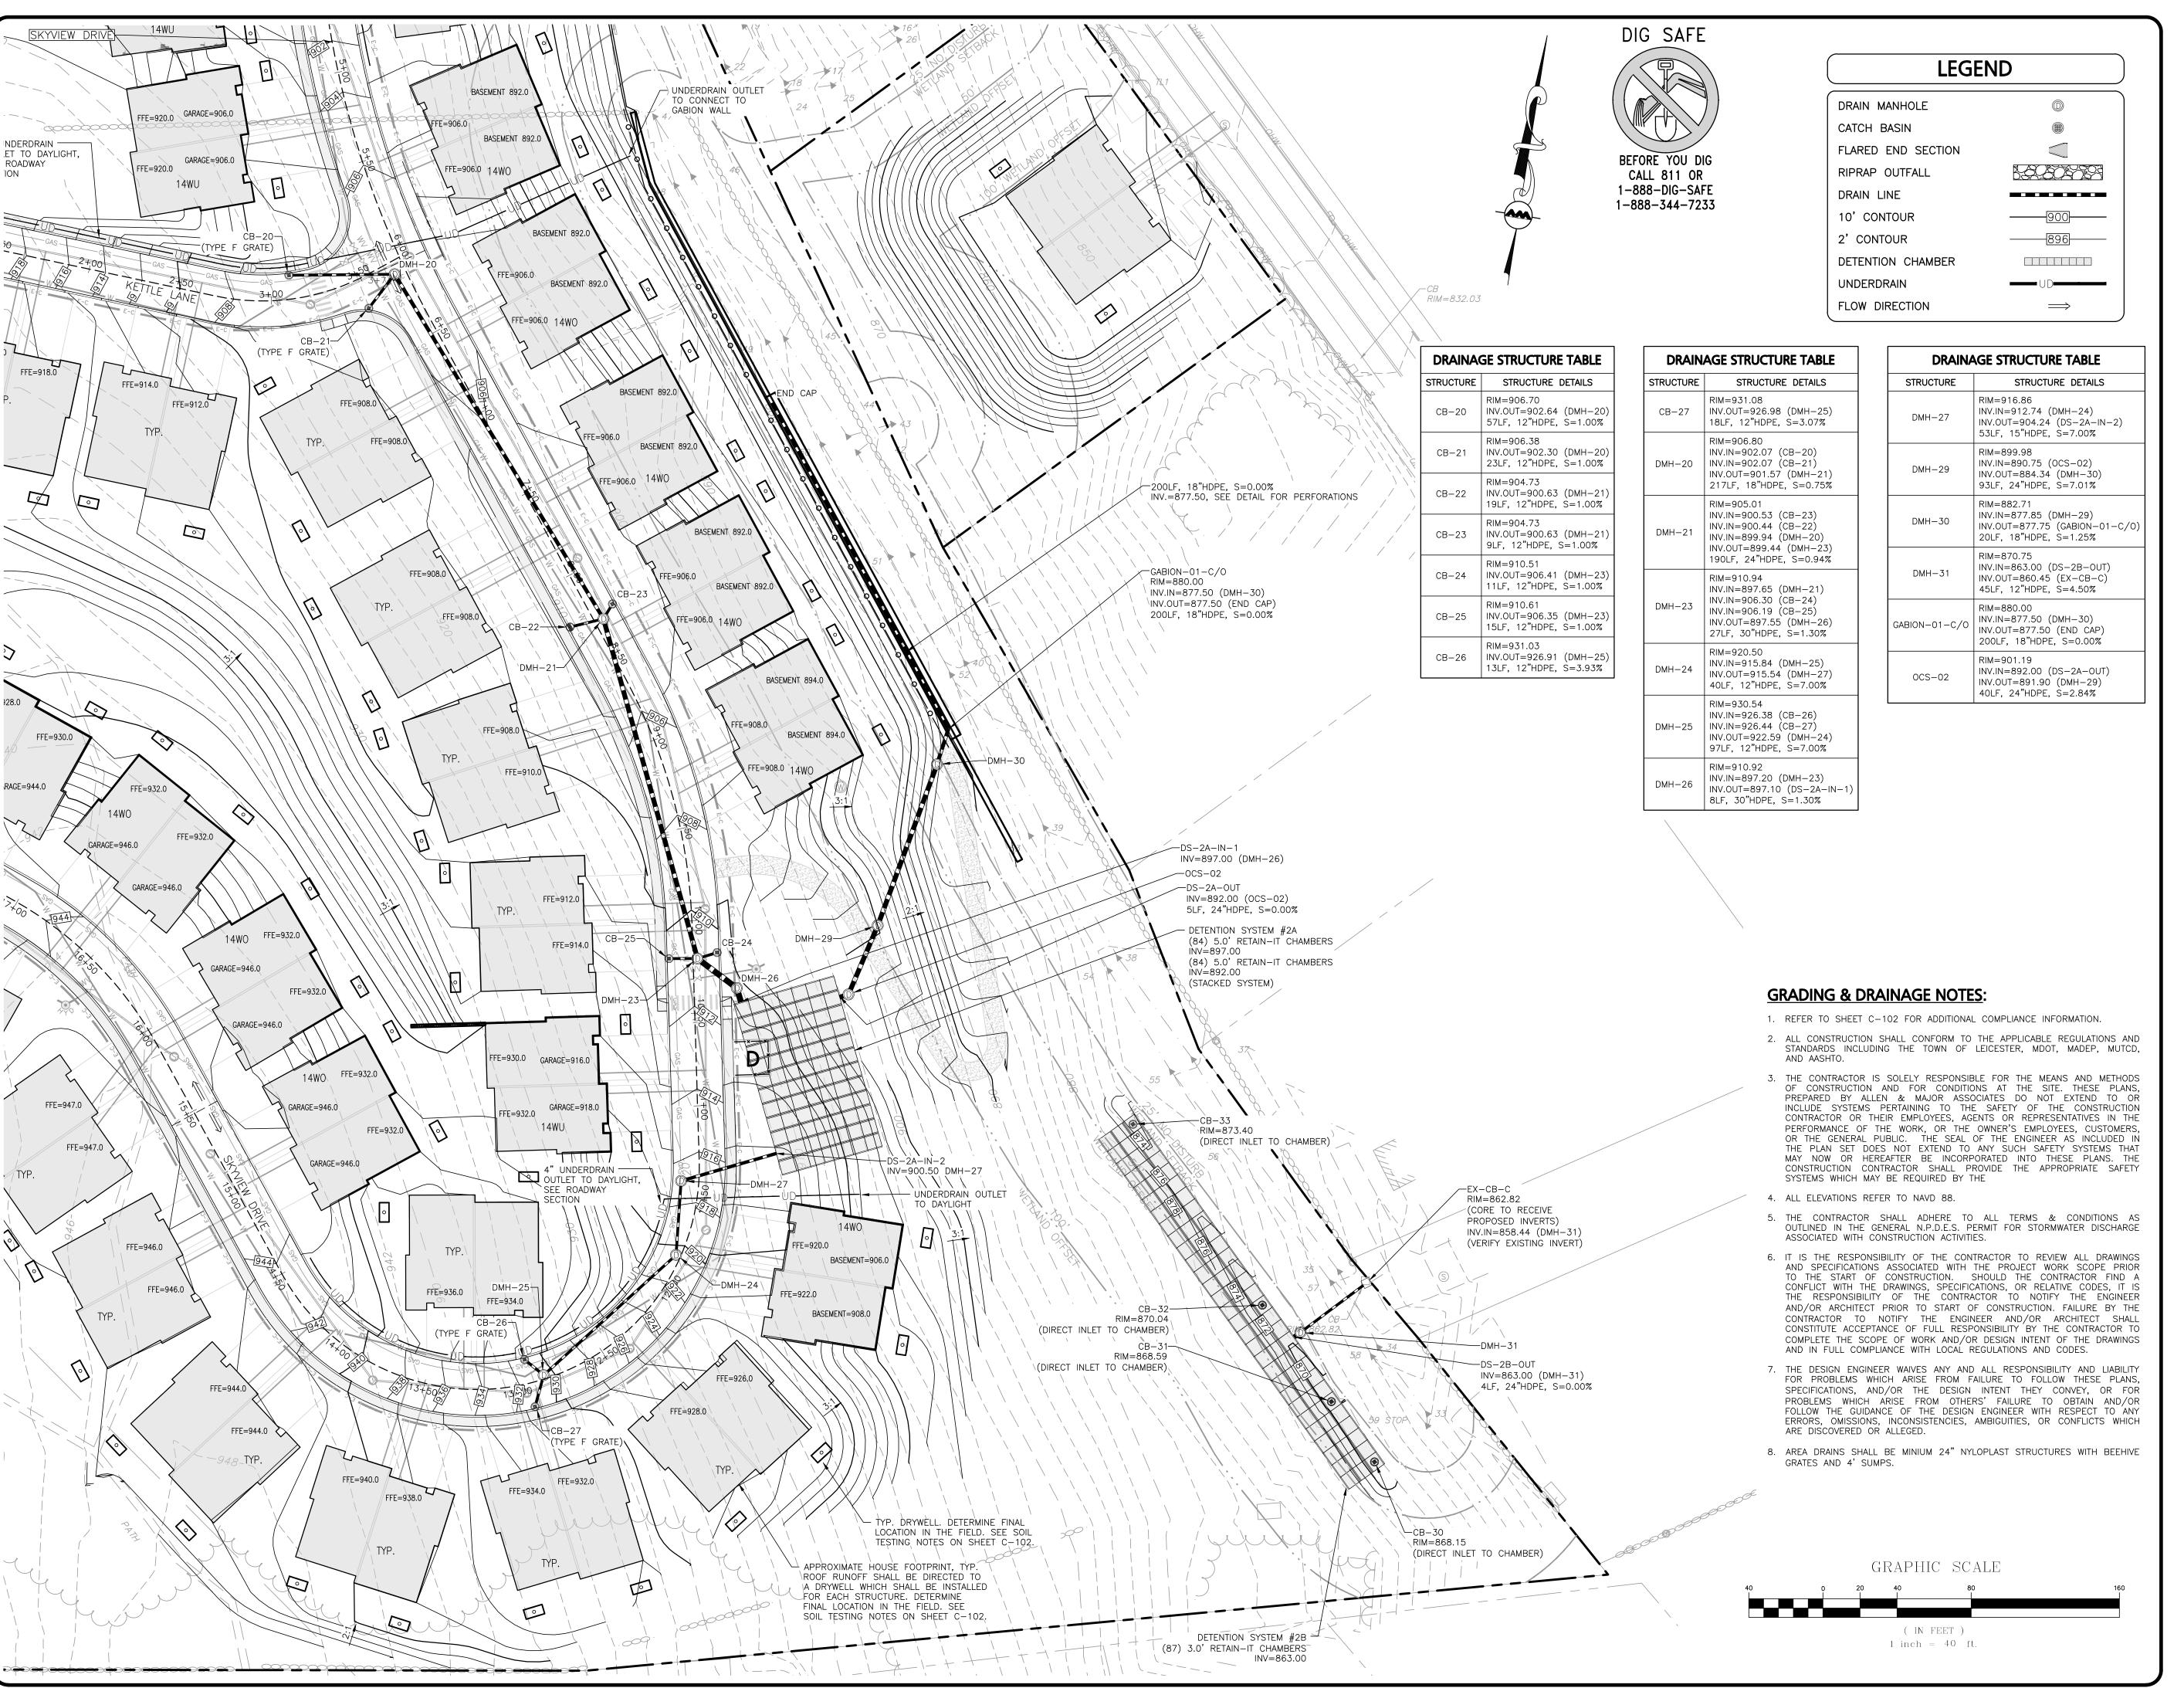

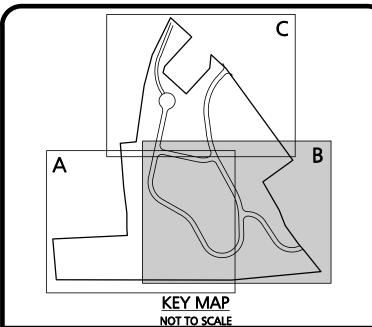

APPROVAL UNDER SITE PLAN APPROVAL REQUIRED. SUBJECT TO A COVENANT TO BE RECORDED HEREWITH.

LEICESTER PLANNING BOARD

I CERTIFY THAT NO NOTICE OF APPEAL WAS RECEIVED DURING THE TWENTY (20) RECORDING DAYS NEXT AFTER RECEIPT AND OF NOTICE FROM THE PLANNING BOARD OF THE APPROVAL OF THIS PLAN

TOWN OF LEICESTER

MICHAEL A.

MALYNOWSKI
CIVIL
No. 47269

Digitally signed by Michael
Malynowski
Date: 2022.02.06 21:17:29 -05'00'

PROFESSIONAL ENGINEER FOR ALLEN & MAJOR ASSOCIATES, INC.

4	02-07-22	MISC. REVISIONS PER TOWN COMMEN
<u>3</u>	12-14-21	MISC. REVISIONS PER TOWN COMMEN
<u>^2</u>	11-10-21	MISC. REVISIONS PER TOWN COMMEN
1	10-05-21	MISC. REVISIONS PER TOWN COMMEN

REV DATE DESCRIPTION
APPLICANT:

MKEP 770 LLC 265 SUNRISE HIGHWAY, SUITE 1368 ROCKVILLE CENTER, NY 11570

SKYVIEW ESTATES
RESIDENTIAL DEVELOPMENT
MAIN STREET

LEICESTER, MA

PROJECT NO. 2889-01 DATE: 09-17-21

SCALE: 1" = 40' DWG. : c-2889-01_grading & drainage

DESIGNED BY: SM CHECKED BY:

PREPARED BY:



civil engineering ◆ land surveying environmental consulting ◆ landscape architecture www.allenmajor.com

100 COMMERCE WAY, SUITE 5
WOBURN MA 01801
TEL: (781) 935-6889
FAX: (781) 935-2896

WOBURN, MA • LAKEVILLE, MA • MANCHESTER, NH

THIS DRAWING HAS BEEN PREPARED IN DIGITAL FORMAT. CLIENT/CLIENT'S REPRESENTATIVE OR CONSULTANTS MAY BE PROVIDED COPIES OF DRAWINGS AND SPECIFICATIONS FOR HIS/HER INFORMATION AND/OR SPECIFIC USE ON THIS PROJECT. DUE TO THE POTENTIAL THAT THE PROVIDED INFORMATION MAY BE MODIFIED UNINTENTIONALLY OR OTHERWISE, ALLEN & MAJOR ASSOCIATES, INC. MAY REMOVE ALL INDICATION OF THE DOCUMENT'S AUTHORSHIP ON THE DIGITAL MEDIA. PRINTED REPRESENTATIONS OR PORTABLE DOCUMENT FORMAT OF THE DRAWINGS AND SPECIFICATIONS ISSUED SHALL BE THE ONLY RECORD COPIES OF ALLEN & MAJOR ASSOCIATES, INC.'S WORK PRODUCT.

DRAWING TITLE:


SHEET No.


GRADING & DRAINAGE

Copyright © 2022 Allen & Major Associates, Inc.

15 OF 30

C-102B

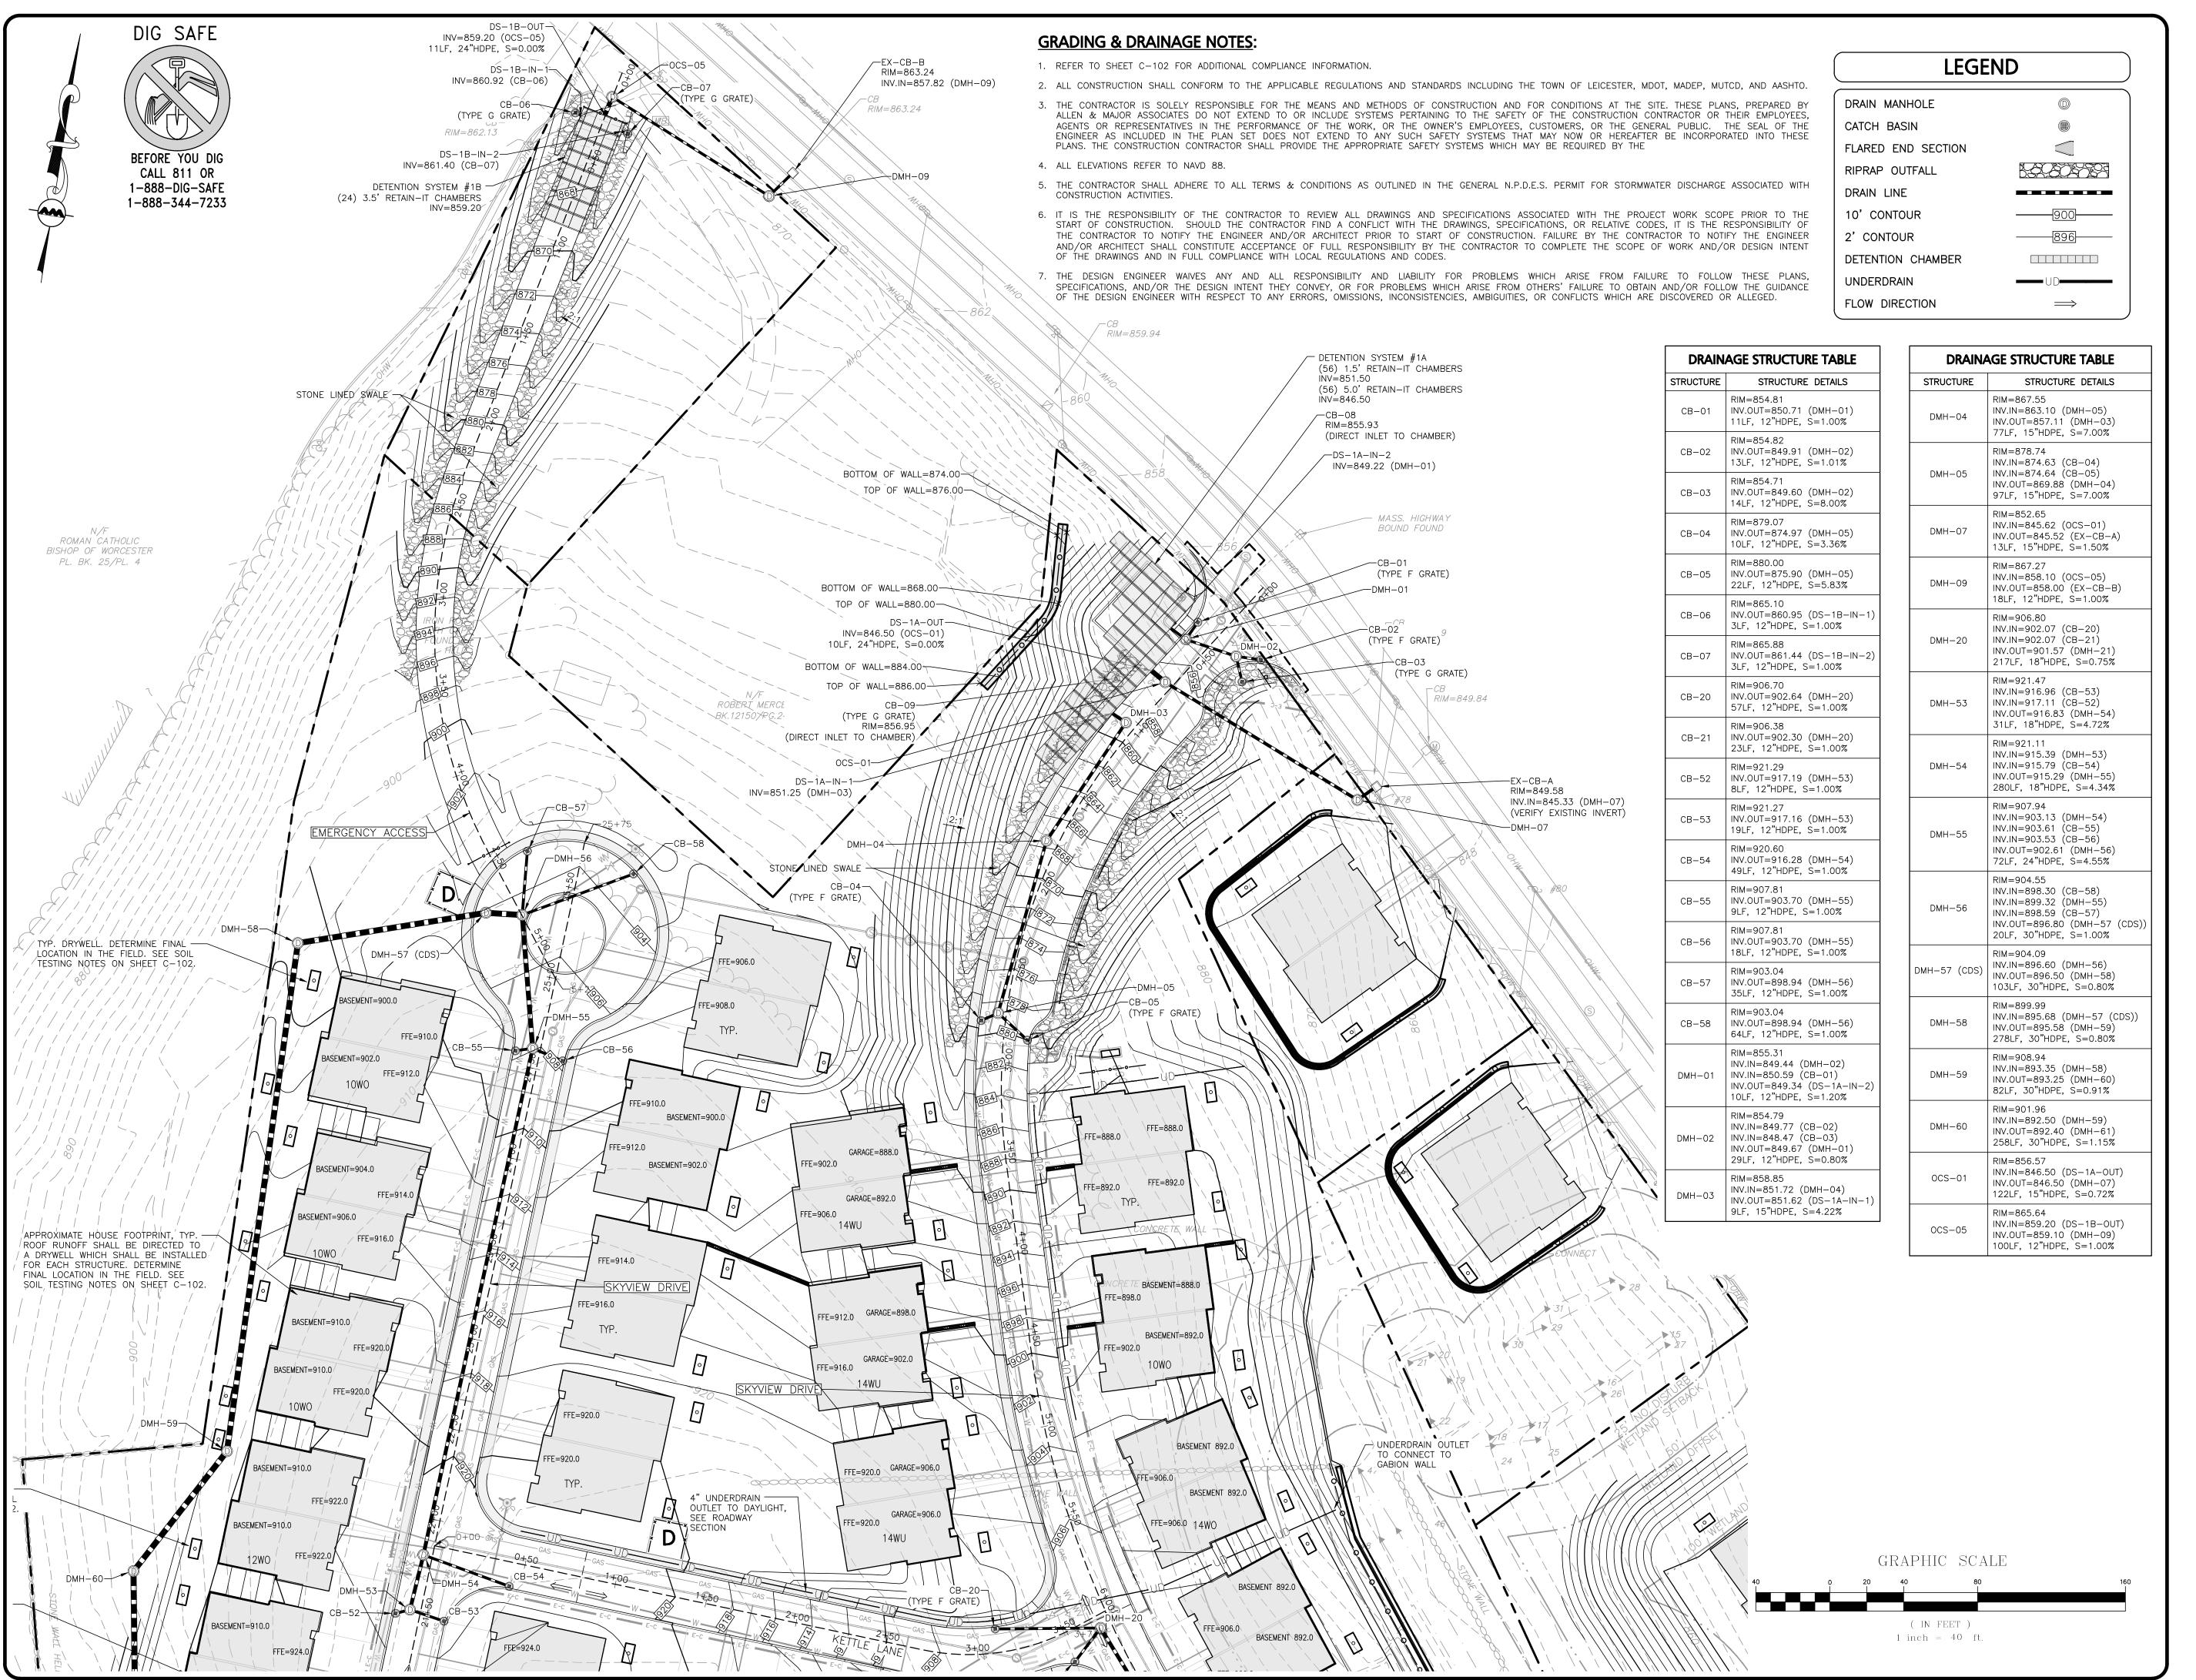

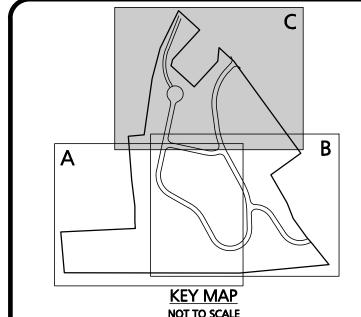

APPROVAL UNDER SITE PLAN APPROVAL

LEICESTER PLANNING BOARD

I CERTIFY THAT NO NOTICE OF APPEAL WAS RECEIVED DURING THE TWENTY (20) RECORDING DAYS NEXT AFTER RECEIPT AND OF NOTICE FROM THE PLANNING BOARD OF THE APPROVAL OF THIS PLAN



PROFESSIONAL ENGINEER FOR ALLEN & MAJOR ASSOCIATES, INC.

4	02-07-22	MISC. REVISIONS PER TOWN COMMENTS
<u>3</u>	12-14-21	MISC. REVISIONS PER TOWN COMMENTS
<u>^2</u>	11-10-21	MISC. REVISIONS PER TOWN COMMENTS
\triangle	10-05-21	MISC. REVISIONS PER TOWN COMMENTS

REV DATE DESCRIPTION APPLICANT:

MKEP 770 LLC 265 SUNRISE HIGHWAY, SUITE 1368 ROCKVILLE CENTER, NY 11570

SKYVIEW ESTATES RESIDENTIAL DEVELOPMENT MAIN STREET

 PROJECT NO.
 2889-01
 DATE:
 09-17-2

 SCALE:
 1" = 40'
 DWG. : c-2889-01_grading & drainage

 DESIGNED BY:
 SM
 CHECKED BY:
 MAM

LEICESTER, MA

REPARED BY:



ASSOCIATES, INC.

civil engineering • land surveying
environmental consulting • landscape architecture

FAX: (781) 935-2896

mental consulting ◆ landscape architectu www.allenmajor.com 100 COMMERCE WAY, SUITE 5 WOBURN MA 01801 TEL: (781) 935-6889

WOBURN, MA ◆ LAKEVILLE, MA ◆ MANCHESTER, NI

THIS DRAWING HAS BEEN PREPARED IN DIGITAL FORMAT. CLIENT/CLIENT'S REPRESENTATIVE OR CONSULTANTS MAY BE PROVIDED COPIES OF DRAWINGS AND SPECIFICATIONS FOR HIS/HER INFORMATION AND/OR SPECIFIC USE ON THIS PROJECT. DUE TO THE POTENTIAL THAT THE PROVIDED INFORMATION MAY BE MODIFIED UNINTENTIONALLY OR OTHERWISE, ALLEN & MAJOR ASSOCIATES, INC. MAY REMOVE ALL INDICATION OF THE DOCUMENT'S AUTHORSHIP ON THE DIGITAL MEDIA. PRINTED REPRESENTATIONS OR PORTABLE DOCUMENT FORMAT OF THE DRAWINGS AND SPECIFICATIONS ISSUED SHALL BE THE ONLY RECORD COPIES OF

ALLEN & MAJOR ASSOCIATES, INC.'S WORK PRODUCT.

DRAWING TITLE:

SHEET No.

GRADING & DRAINAGE

Copyright © 2022 Allen & Major Associates, Inc.
All Rights Reserved

16 OF 30

C-102C



		NDER SITE PLAN APPROVAL
	REQUIRED. S BE RECORDE	UBJECT TO A COVENANT TO D HEREWITH.
	DATE:	
	1 51050	TER PLANNING BOARD
		HAT NO NOTICE OF APPEAL
	RECORDING [AND OF NOT	ED DURING THE TWENTY (20) DAYS NEXT AFTER RECEIPT TICE FROM THE PLANNING HE APPROVAL OF THIS PLAN
	TOWN CLEAN	TOWN OF LEICESTER
	18 ci	NOWSKI WILL 47269
	A BRESSION	Digitally signed by Michael
	MANAGAR	Malynowski Date: 2022.02.06 21:17:29 -05'00'
-		L ENGINEER FOR
	ALLEN & MAJ	IOR ASSOCIATES, INC.
	02-07-22	
	12-14-21	MISC. REVISIONS PER TOWN COM
	12-14-21 11-10-21	MISC. REVISIONS PER TOWN COM
	12-14-21 11-10-21 10-05-21	MISC. REVISIONS PER TOWN COM DESCRIPTION

200 SUNKISE HIGHWAY, SUITE 1368 **ROCKVILLE CENTER, NY 11570**

PROJECT:

PROJECT NO.

SKYVIEW ESTATES RESIDENTIAL DEVELOPMENT **MAIN STREET** LEICESTER, MA

1" = 80' DWG. : C-2889-01_Grading & Drainage SCALE:

2889-01 DATE:

DESIGNED BY: SM CHECKED BY:

ALLEN & MAJOR ASSOCIATES, INC.

civil engineering • land surveying environmental consulting ♦ landscape architecture www.allenmajor.com

100 COMMERCE WAY, SUITE 5 WOBURN MA 01801 TEL: (781) 935-6889 FAX: (781) 935-2896

WOBURN, MA • LAKEVILLE, MA • MANCHESTER, NH

THIS DRAWING HAS BEEN PREPARED IN DIGITAL FORMAT CLIENT/CLIENT'S REPRESENTATIVE OR CONSULTANTS MAY BE PROVIDED COPIES OF DRAWINGS AND SPECIFICATIONS FOR HIS/HER INFORMATION AND/OR SPECIFIC USE ON THIS PROJECT. DUE TO THE POTENTIAL THAT THE PROVIDED INFORMATION MAY BE MODIFIED UNINTENTIONALLY OR OTHERWISE, ALLEN & MAJOR ASSOCIATES INC. MAY REMOVE ALL INDICATION OF THE DOCUMENT'S AUTHORSHIP ON THE DIGITAL MEDIA. PRINTED REPRESENTATIONS O PORTABLE DOCUMENT FORMAT OF THE DRAWINGS ANI SPECIFICATIONS ISSUED SHALL BE THE ONLY RECORD COPIES OF ALLEN & MAJOR ASSOCIATES, INC.'S WORK PRODUCT.

DRAWING TITLE:

SHEET No.


EARTH MOVING SUMMARY PLAN


Copyright © 2022 Allen & Major Associates, Inc. All Rights Reserved

17 OF 30

C-102D

09-17-21

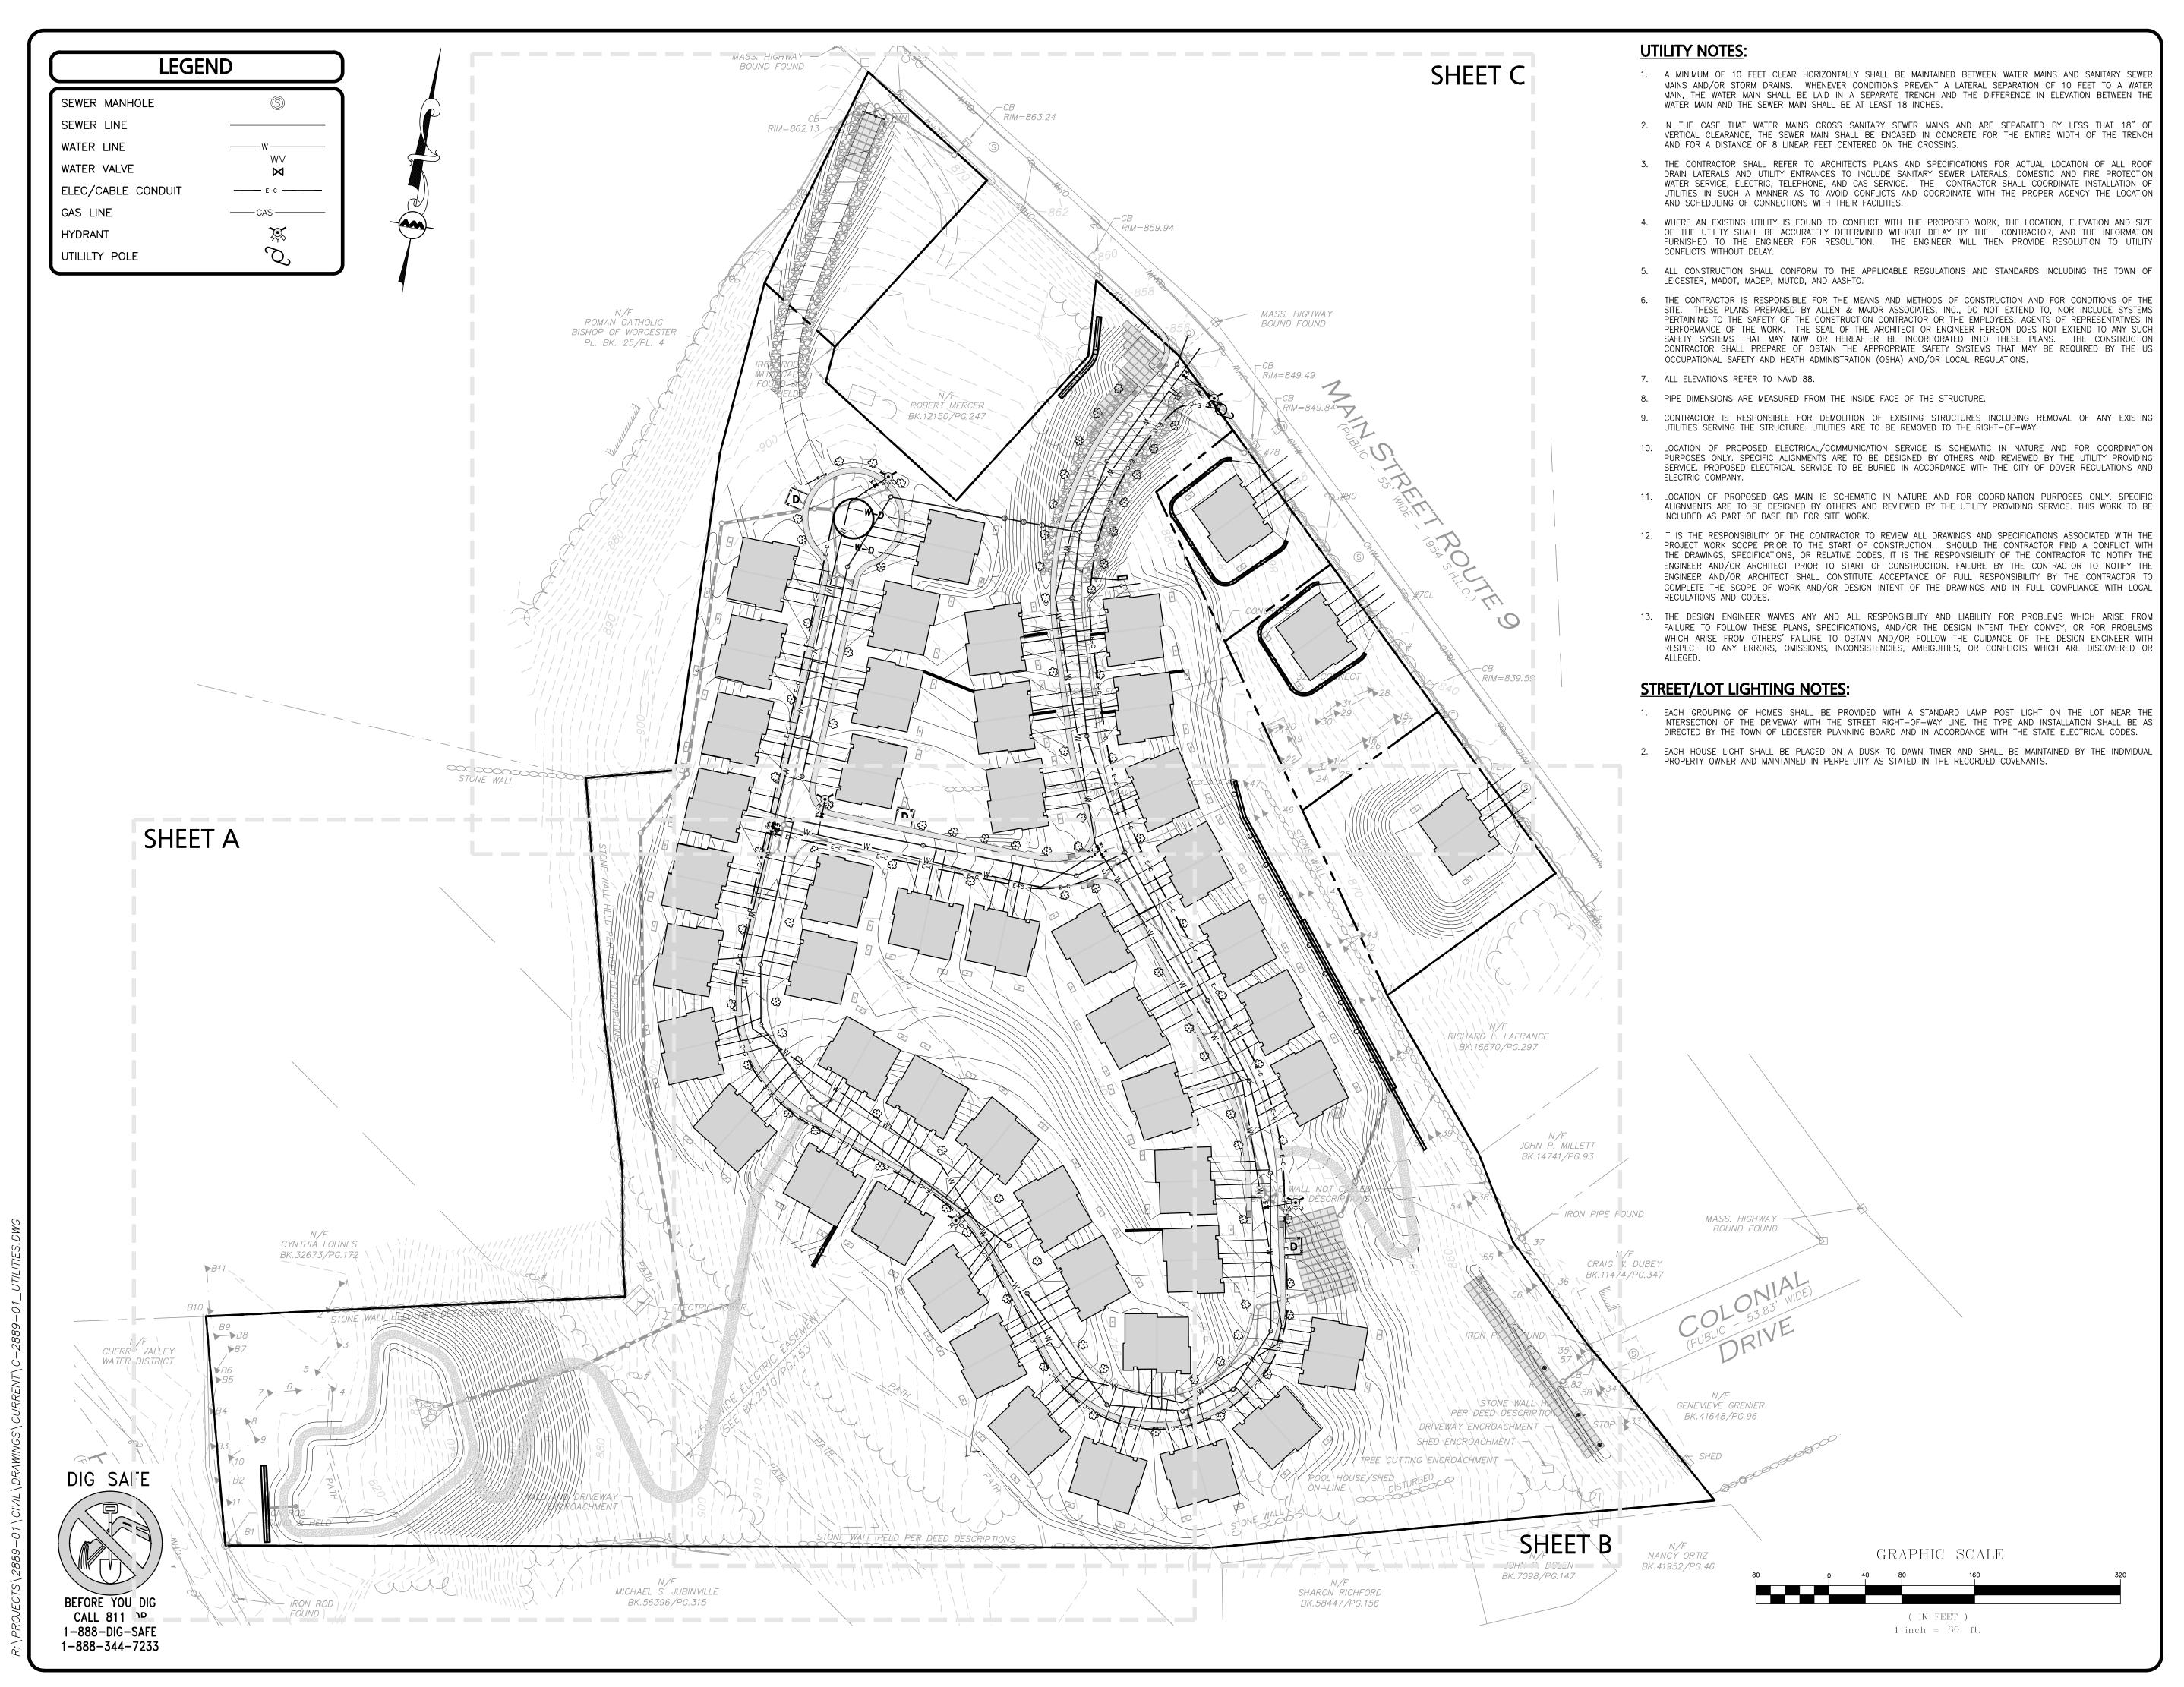

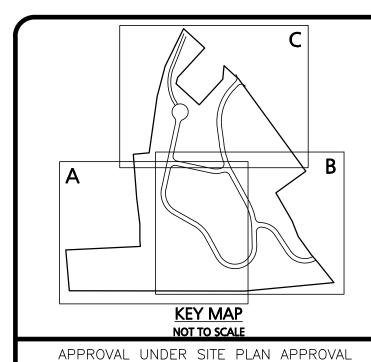

LEICESTER PLANNING BOARD

I CERTIFY THAT NO NOTICE OF APPEAL WAS RECEIVED DURING THE TWENTY (20) RECORDING DAYS NEXT AFTER RECEIPT AND OF NOTICE FROM THE PLANNING BOARD OF THE APPROVAL OF THIS PLAN



02-07-22 MISC. REVISIONS PER TOWN COMMENTS

12-14-21 MISC. REVISIONS PER TOWN COMMENTS

11-10-21 MISC. REVISIONS PER TOWN COMMENTS
10-05-21 MISC. REVISIONS PER TOWN COMMENTS
REV DATE DESCRIPTION

APPLICANT:

MKEP 770 LLC 265 SUNRISE HIGHWAY, SUITE 1368 ROCKVILLE CENTER, NY 11570

PROJECT:

SKYVIEW ESTATES
RESIDENTIAL DEVELOPMENT
MAIN STREET
LEICESTER, MA

 PROJECT NO.
 2889-01
 DATE:
 09-17-21

 SCALE:
 1" = 80'
 DWG. : C-2889-01_Utilities

 DESIGNED BY:
 SM
 CHECKED BY:
 MAM

REPARED BY:



civil engineering • land surveying
environmental consulting • landscape architecture
w w w . a l l e n m a j o r . c o m
100 COMMERCE WAY, SUITE 5
WOBURN MA 01801

WOBURN MA 01801 TEL: (781) 935-6889 FAX: (781) 935-2896

WOBURN, MA • LAKEVILLE, MA • MANCHESTER, NI

THIS DRAWING HAS BEEN PREPARED IN DIGITAL FORMAT


CLIENT/CLIENT'S REPRESENTATIVE OR CONSULTANTS MAY BE PROVIDED COPIES OF DRAWINGS AND SPECIFICATIONS FOR HIS/HEF INFORMATION AND/OR SPECIFIC USE ON THIS PROJECT. DUE TO THE POTENTIAL THAT THE PROVIDED INFORMATION MAY BE MODIFIED UNINTENTIONALLY OR OTHERWISE, ALLEN & MAJOR ASSOCIATES INC. MAY REMOVE ALL INDICATION OF THE DOCUMENT'S AUTHORSHIP ON THE DIGITAL MEDIA. PRINTED REPRESENTATIONS OF PORTABLE DOCUMENT FORMAT OF THE DRAWINGS AND SPECIFICATIONS ISSUED SHALL BE THE ONLY RECORD COPIES OF ALLEN & MAJOR ASSOCIATES, INC.'S WORK PRODUCT.


DRAWING TITLE:

SHEET No.

OVERALL UTILITIES PLAN C-103

Copyright © 2022 Allen & Major Associates, Inc. All Rights Reserved

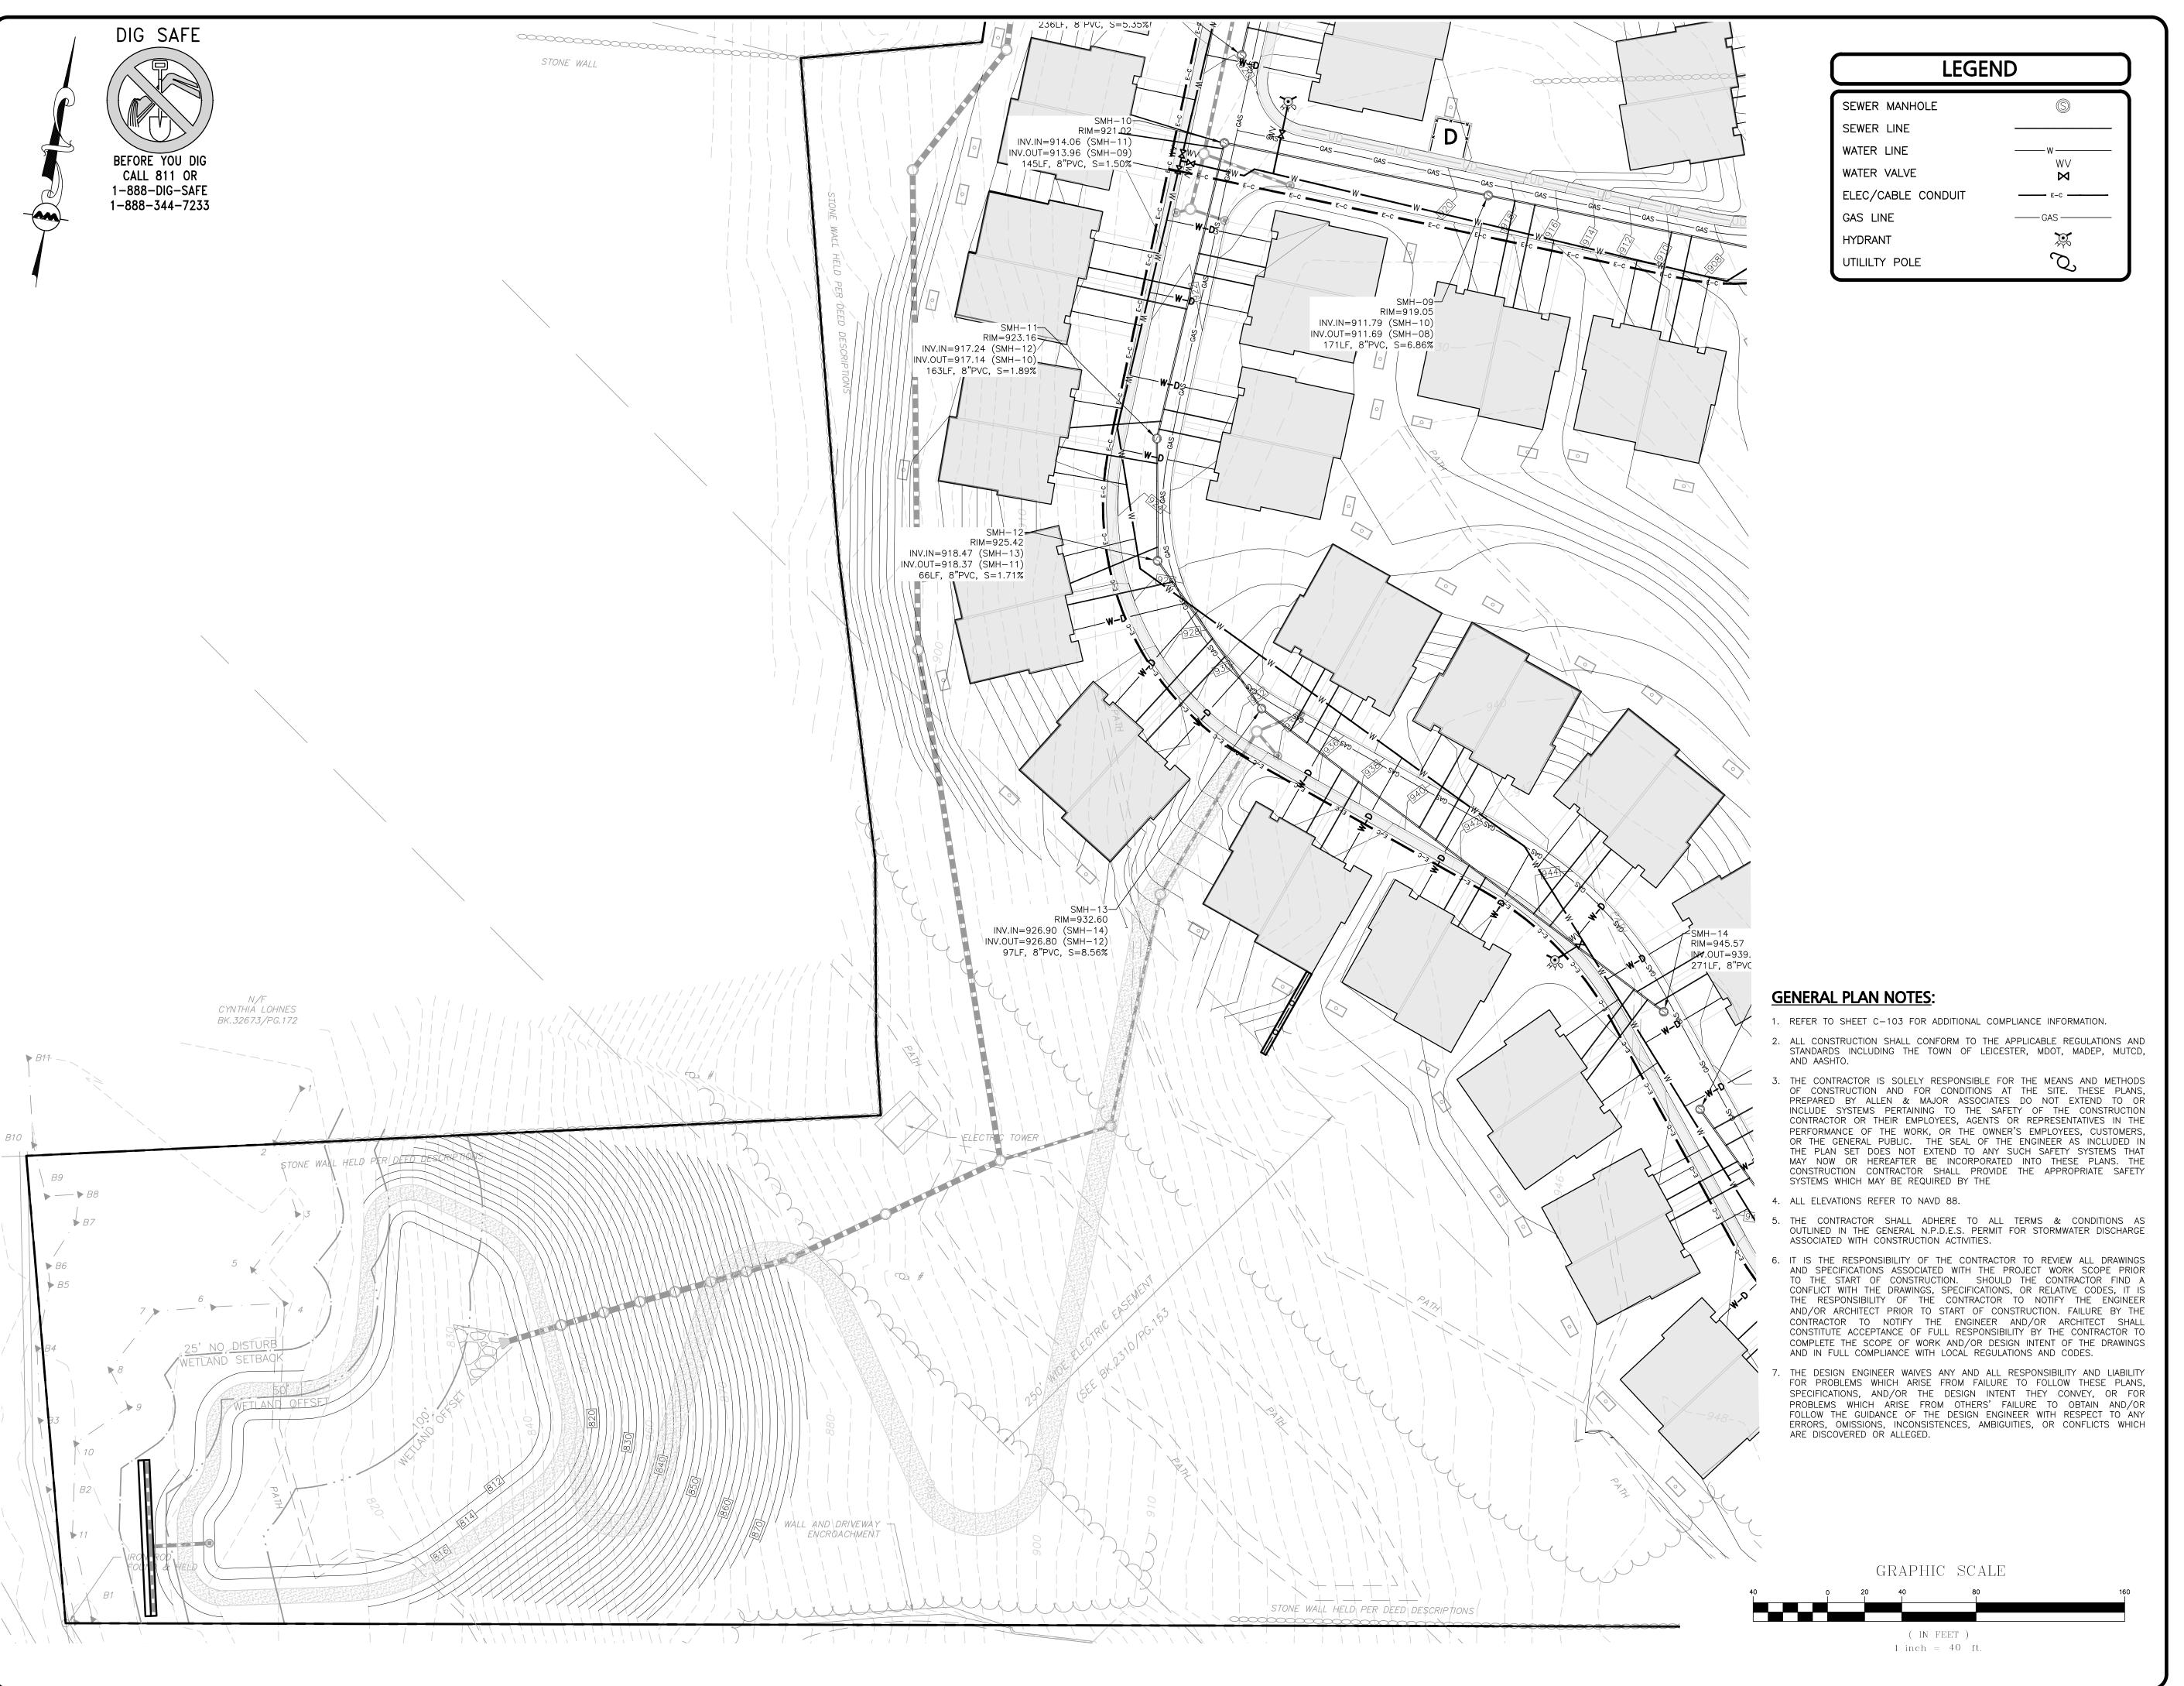

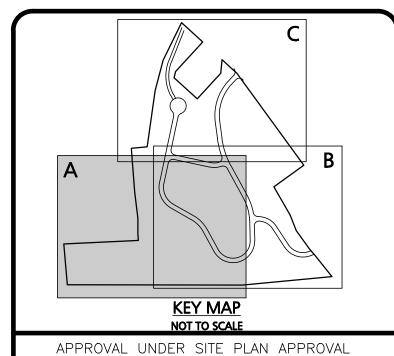

LEICESTER PLANNING BOARD

I CERTIFY THAT NO NOTICE OF APPEAL WAS RECEIVED DURING THE TWENTY (20) RECORDING DAYS NEXT AFTER RECEIPT AND OF NOTICE FROM THE PLANNING BOARD OF THE APPROVAL OF THIS PLAN

TOWN OF LEICESTER

MICHAEL A.

MALYNOWSKI
CIVIL
No. 47269

Digitally signed by Michael
Malynowski
Date: 2022.02.06 21:17:29 -05'00'

PROFESSIONAL ENGINEER FOR ALLEN & MAJOR ASSOCIATES, INC.

ı			
	4	02-07-22	MISC. REVISIONS PER TOWN COMMEN
	<u>3</u>	12-14-21	MISC. REVISIONS PER TOWN COMMEN
	<u>^2</u>	11-10-21	MISC. REVISIONS PER TOWN COMMEN
	<u> </u>	10-05-21	MISC. REVISIONS PER TOWN COMMEN
ı	REV	DATE	DESCRIPTION

APPLICANT:

MKEP 770 LLC 265 SUNRISE HIGHWAY, SUITE 1368 ROCKVILLE CENTER, NY 11570

PROJECT:

SKYVIEW ESTATES
RESIDENTIAL DEVELOPMENT
MAIN STREET
LEICESTER, MA

 PROJECT NO.
 2889-01
 DATE:
 09-17-21

 SCALE:
 1" = 40'
 DWG. : C-2889-01_Utilities

 DESIGNED BY:
 SM
 CHECKED BY:
 MAM

ALLEN & MAJOR

ASSOCIATES, INC. civil engineering • land surveying environmental consulting • landscape architecture

www.allenmajor.com

100 COMMERCE WAY, SUITE 5

WOBURN MA 01801

TEL: (781) 935-6889

WOBURN, MA • LAKEVILLE, MA • MANCHESTER, NH

FAX: (781) 935-2896


THIS DRAWING HAS BEEN PREPARED IN DIGITAL FORMAT. CLIENT/CLIENT'S REPRESENTATIVE OR CONSULTANTS MAY BE PROVIDED COPIES OF DRAWINGS AND SPECIFICATIONS FOR HIS/HER INFORMATION AND/OR SPECIFIC USE ON THIS PROJECT. DUE TO THE POTENTIAL THAT THE PROVIDED INFORMATION MAY BE MODIFIED UNINTENTIONALLY OR OTHERWISE, ALLEN & MAJOR ASSOCIATES, INC. MAY REMOVE ALL INDICATION OF THE DOCUMENT'S AUTHORSHIP ON THE DIGITAL MEDIA. PRINTED REPRESENTATIONS OR PORTABLE DOCUMENT FORMAT OF THE DRAWINGS AND SPECIFICATIONS ISSUED SHALL BE THE ONLY RECORD COPIES OF ALLEN & MAJOR ASSOCIATES, INC.'S WORK PRODUCT.


DRAWING TITLE:

SHEET No.

UTILITY PLAN C-103A

Copyright © 2022 Allen & Major Associates, Inc.

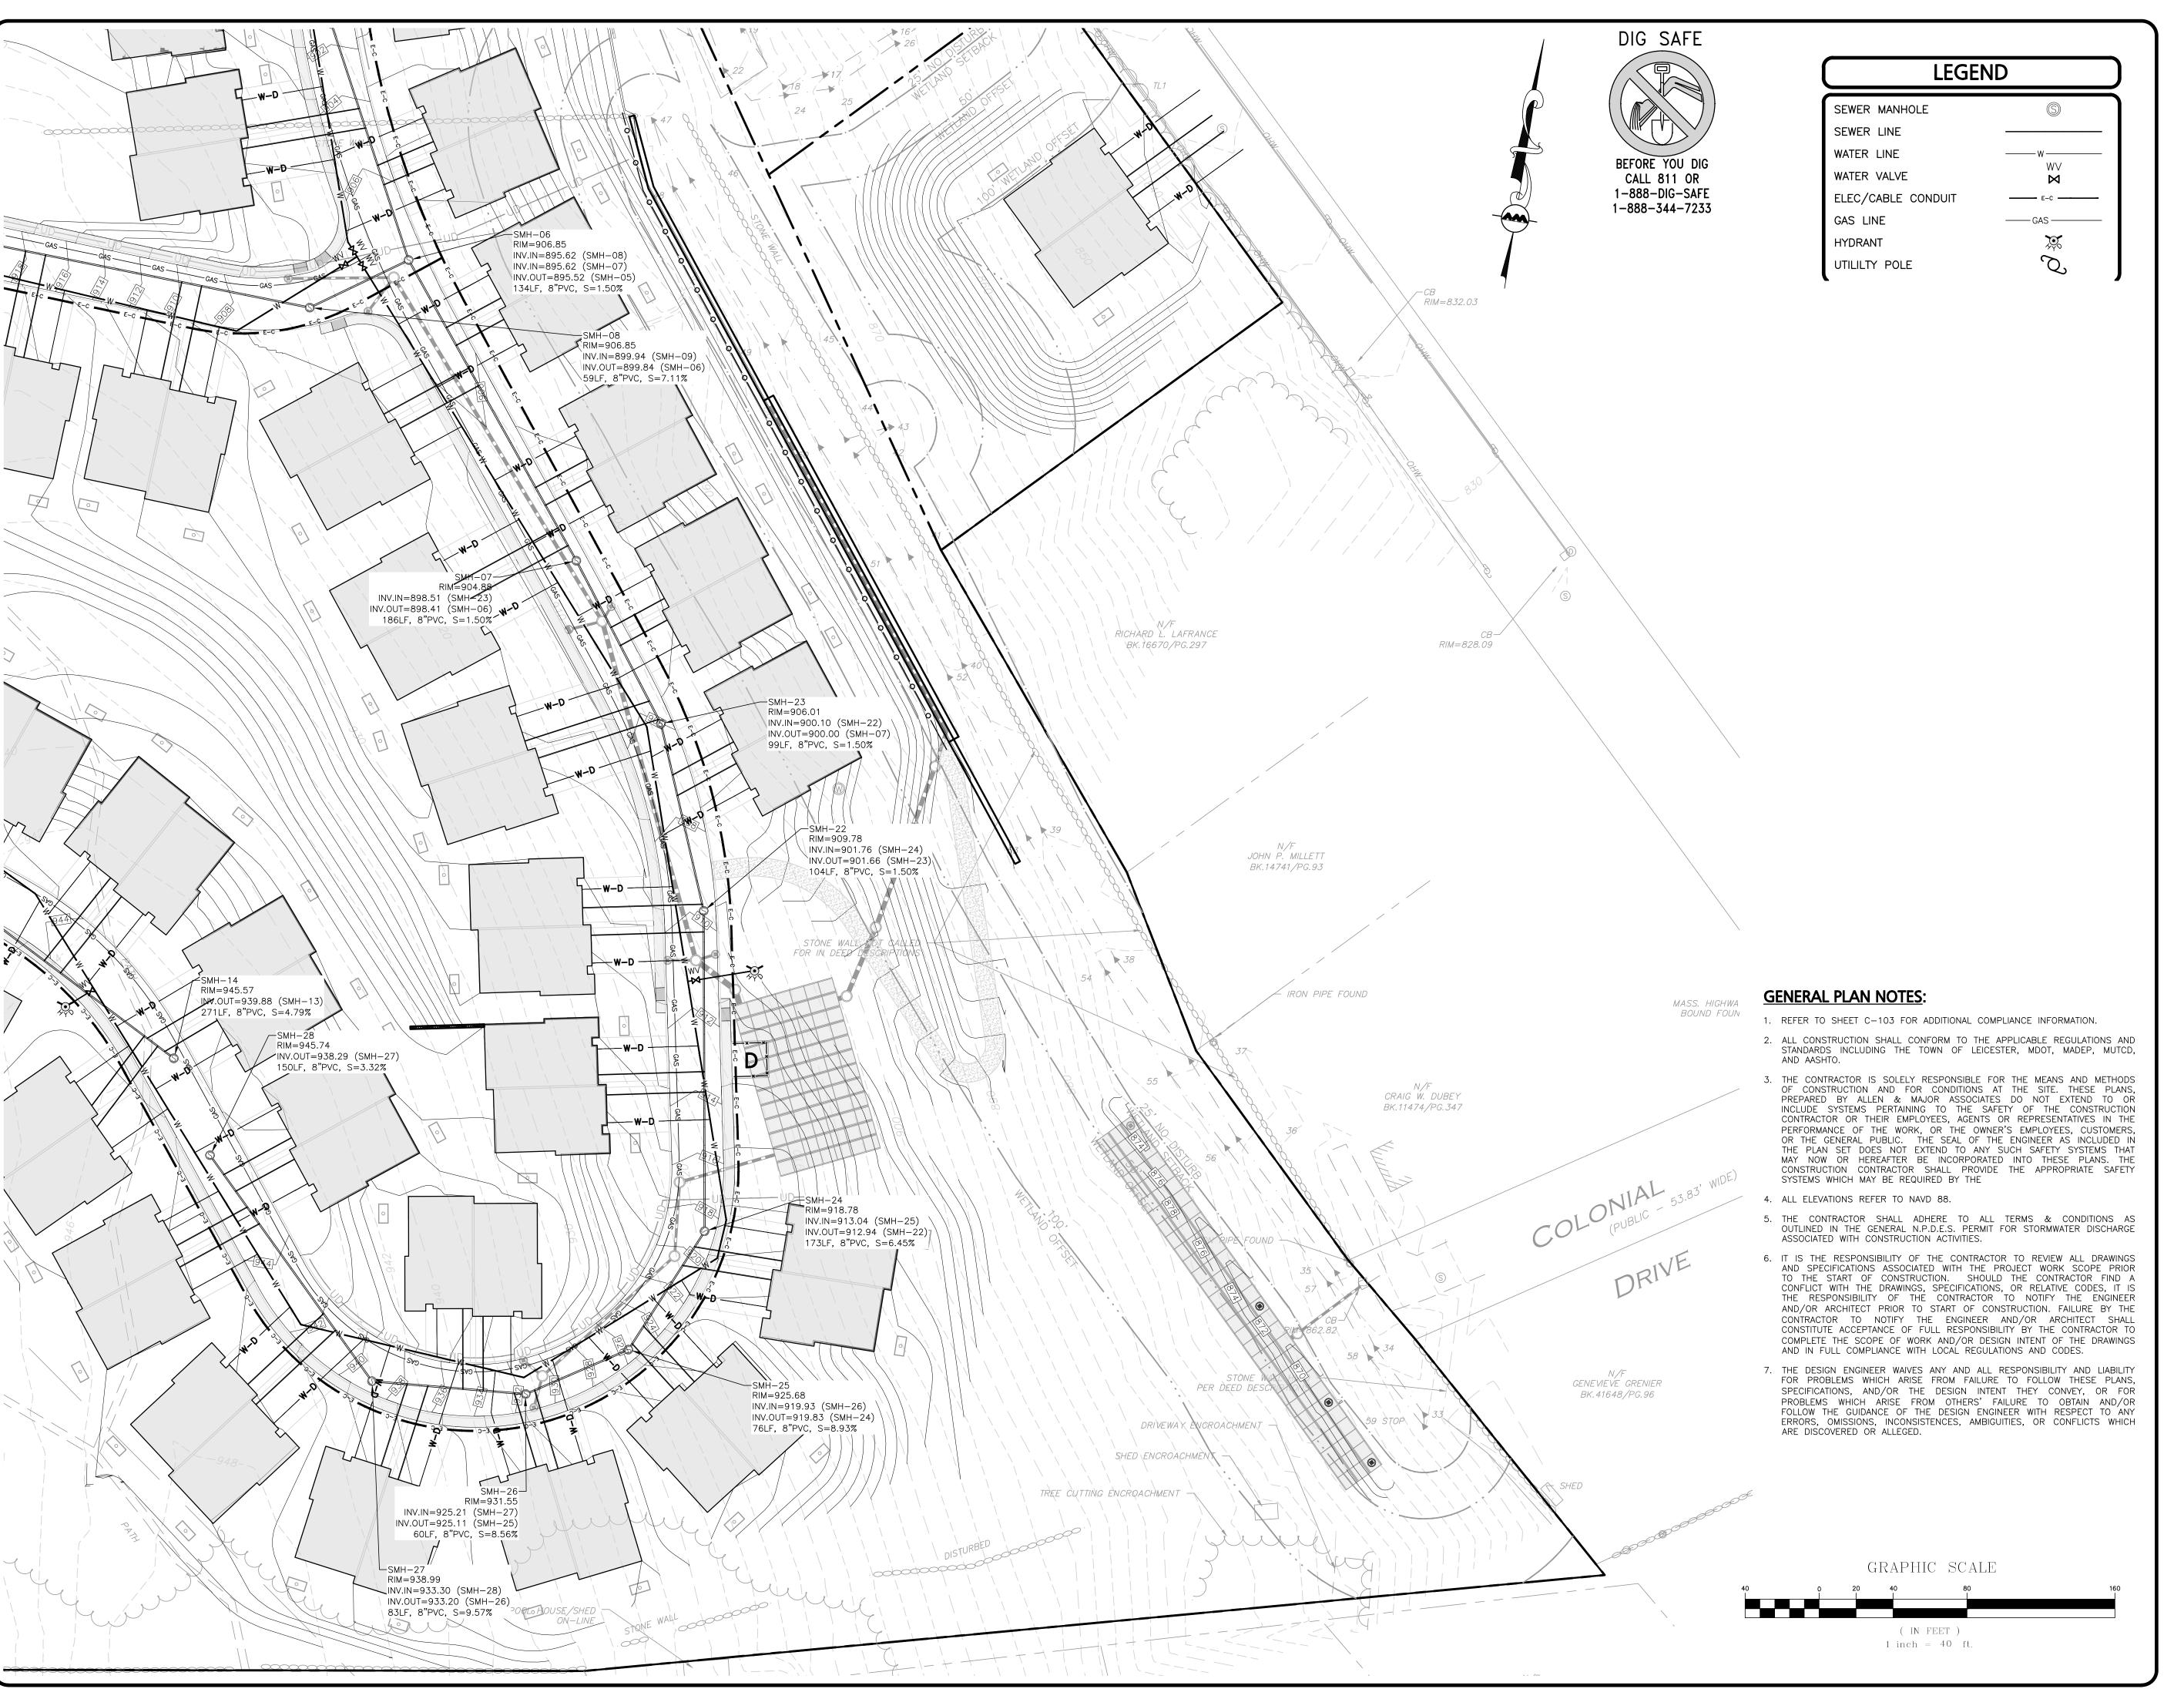

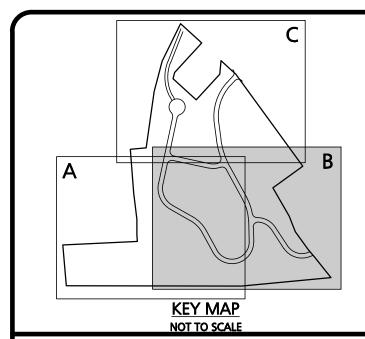

APPROVAL UNDER SITE PLAN APPROVAL

LEICESTER PLANNING BOARD

I CERTIFY THAT NO NOTICE OF APPEAL WAS RECEIVED DURING THE TWENTY (20) RECORDING DAYS NEXT AFTER RECEIPT AND OF NOTICE FROM THE PLANNING BOARD OF THE APPROVAL OF THIS PLAN

MICHAEL A.

MICHAEL A.

MALYNOWSKI
CIVIL
No. 47269

Digitally signed by Michael
Malynowski
Date: 2022.02.06 21:17:29 -05'00'

PROFESSIONAL ENGINEER FOR ALLEN & MAJOR ASSOCIATES, INC.

	4	02-07-22	MISC. REVISIONS PER TOWN COMMEN
ı	<u>3</u>	12-14-21	MISC. REVISIONS PER TOWN COMMEN
ı	<u>^2</u>	11-10-21	MISC. REVISIONS PER TOWN COMMEN
	<u> </u>	10-05-21	MISC. REVISIONS PER TOWN COMMEN
ı	REV	DATE	DESCRIPTION

APPLICANT:

MKEP 770 LLC 265 SUNRISE HIGHWAY, SUITE 1368 ROCKVILLE CENTER, NY 11570

PROJECT:
SKYVIEW ESTATES
RESIDENTIAL DEVELOPMENT
MAIN STREET
LEICESTER, MA

 PROJECT NO.
 2889-01
 DATE:
 09-17-21

 SCALE:
 1" = 40'
 DWG. : C-2889-01_Utilities

 DESIGNED BY:
 SM
 CHECKED BY:
 MAM

PREPARED BY:

ALLEN & MAJOR ASSOCIATES, INC. civil engineering • land surveying

environmental consulting • landscape architecture
www.allenmajor.com
100 COMMERCE WAY, SUITE 5

COMMERCE WAY, SUITE 5 WOBURN MA 01801 TEL: (781) 935-6889 FAX: (781) 935-2896

WOBURN, MA • LAKEVILLE, MA • MANCHESTER, NH

THIS DRAWING HAS BEEN PREPARED IN DIGITAL FORMAT.


CLIENT/CLIENT'S REPRESENTATIVE OR CONSULTANTS MAY BE PROVIDED COPIES OF DRAWINGS AND SPECIFICATIONS FOR HIS/HER INFORMATION AND/OR SPECIFIC USE ON THIS PROJECT. DUE TO THE POTENTIAL THAT THE PROVIDED INFORMATION MAY BE MODIFIED UNINTENTIONALLY OR OTHERWISE, ALLEN & MAJOR ASSOCIATES, INC. MAY REMOVE ALL INDICATION OF THE DOCUMENT'S AUTHORSHIP ON THE DIGITAL MEDIA. PRINTED REPRESENTATIONS OR PORTABLE DOCUMENT FORMAT OF THE DRAWINGS AND SPECIFICATIONS ISSUED SHALL BE THE ONLY RECORD COPIES OF ALLEN & MAJOR ASSOCIATES, INC.'S WORK PRODUCT.


DRAWING TITLE:

SHEET No.

UTILITY PLAN C-103B

Copyright © 2022 Allen & Major Associates, Inc.
All Rights Reserved

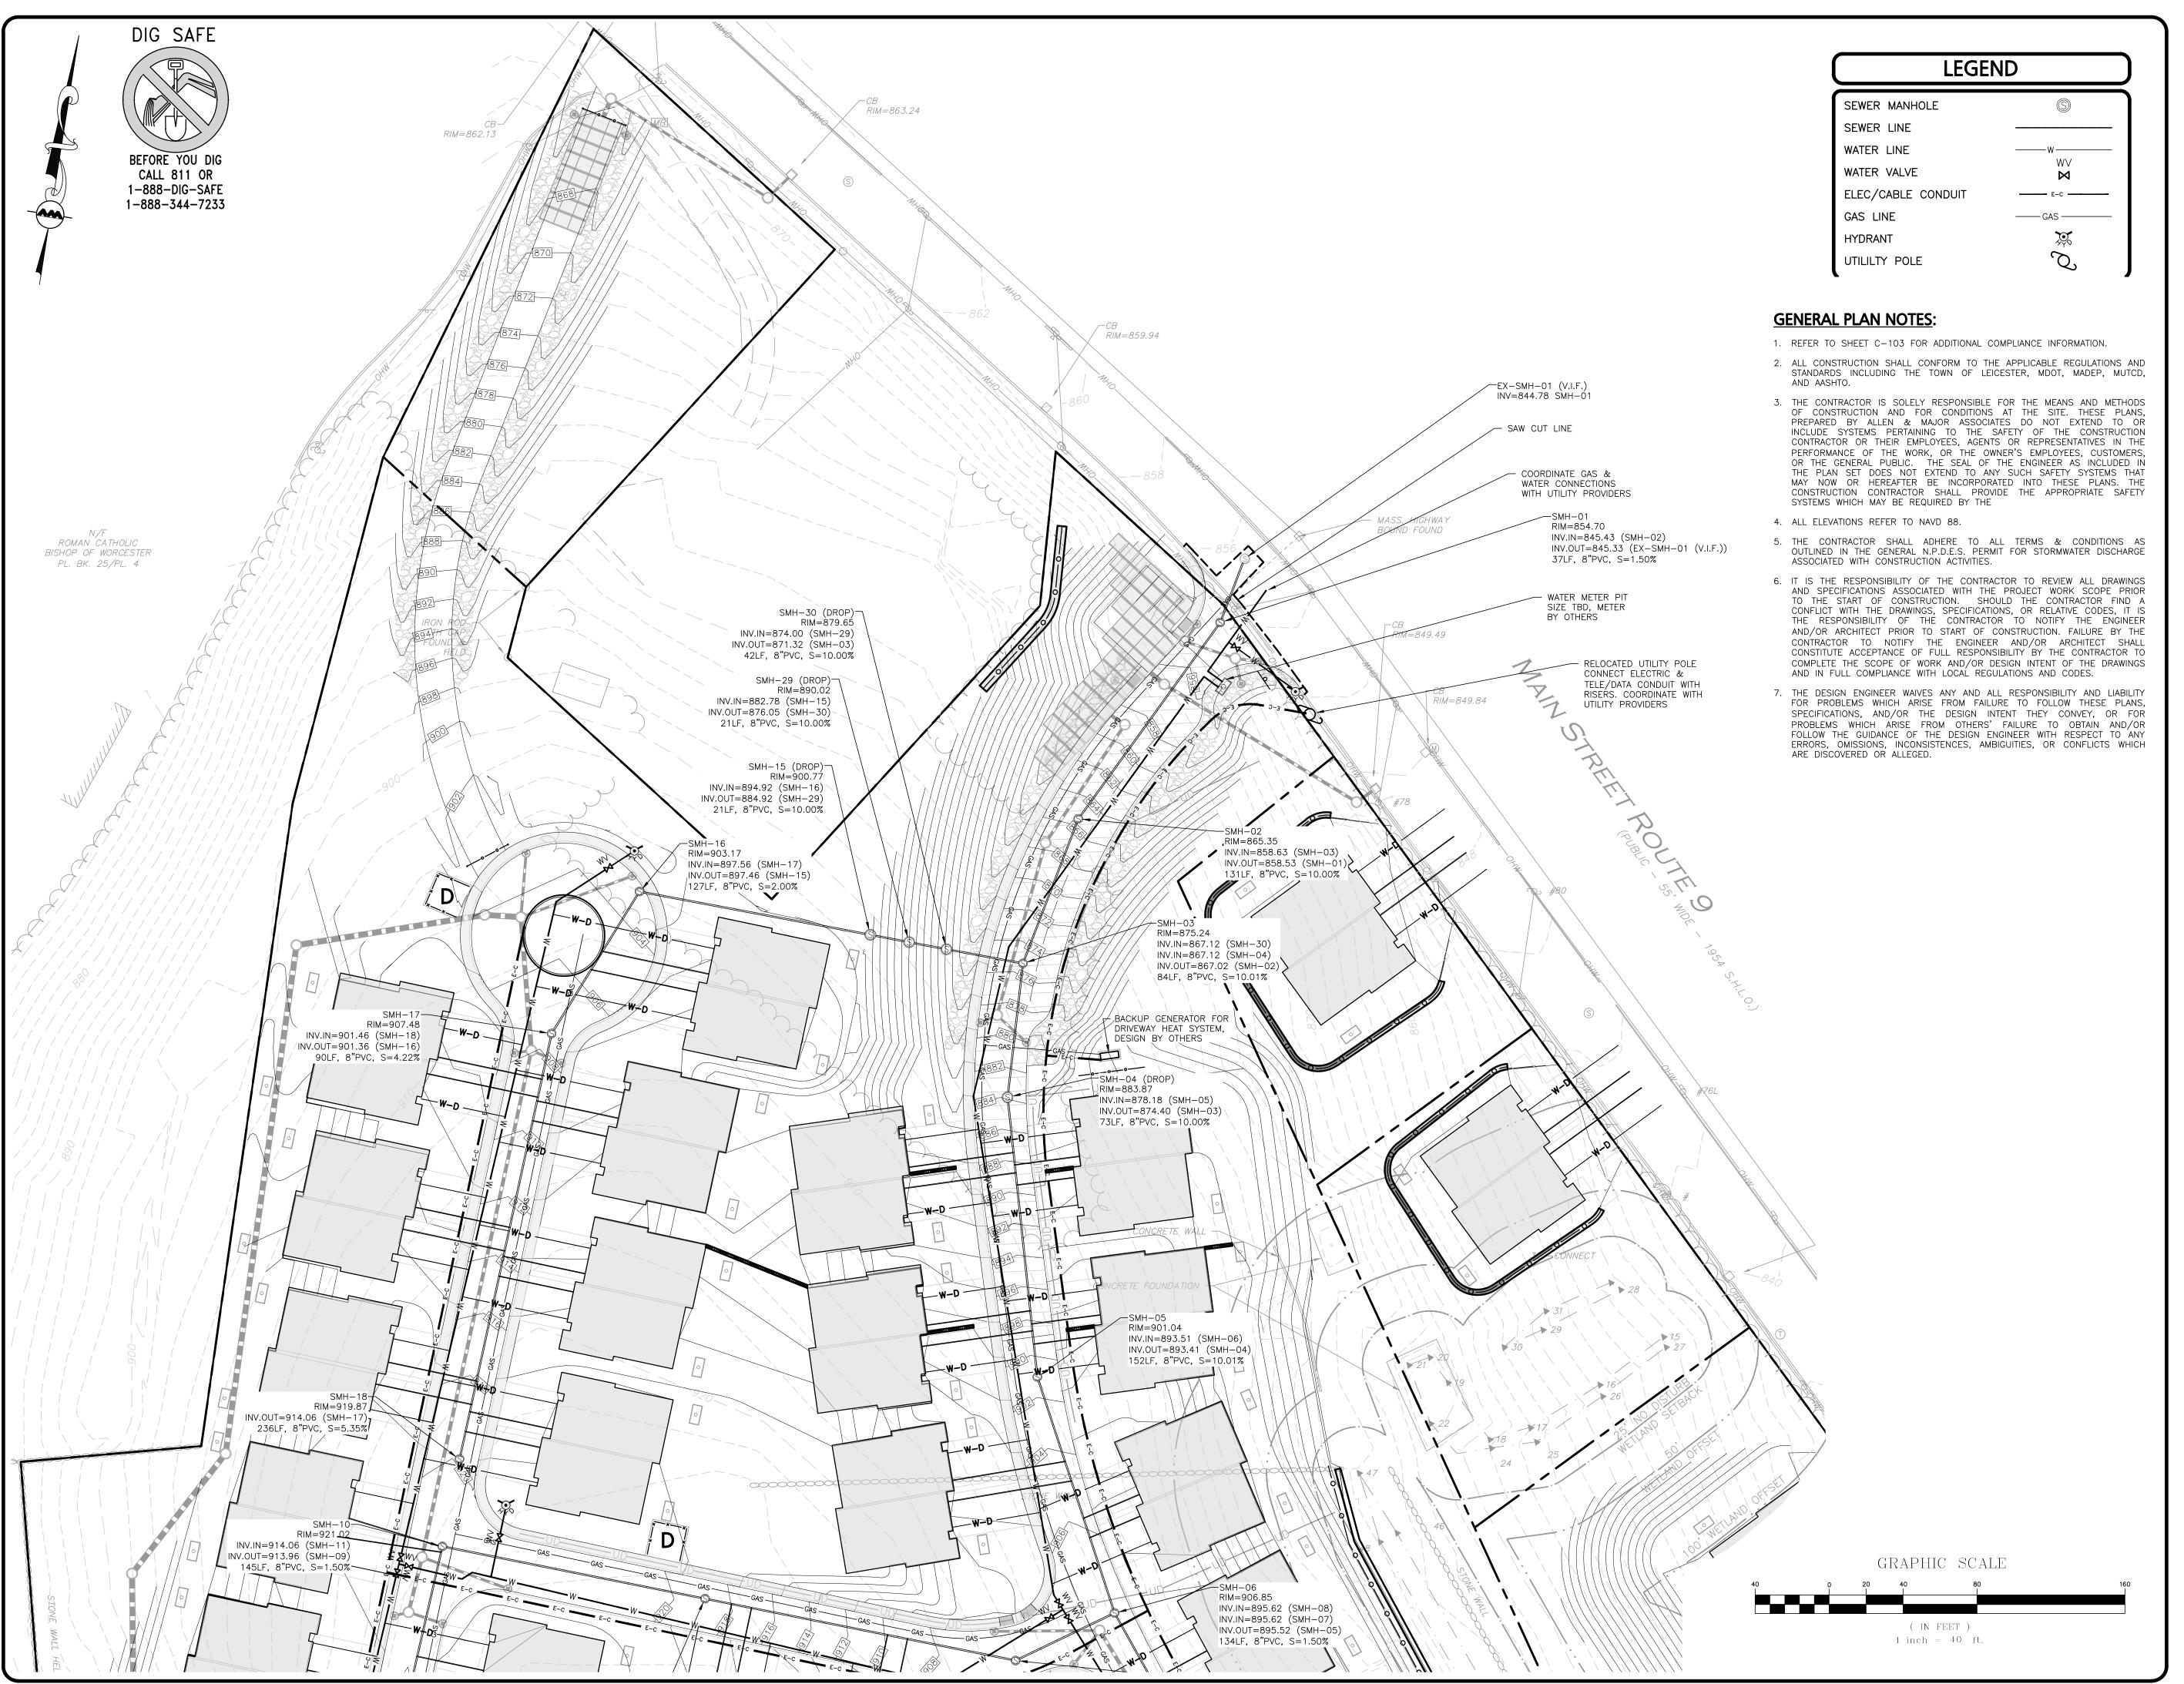

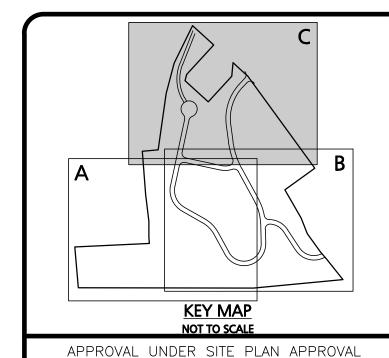

REQUIRED. SUBJECT TO BE RECORDED HEREWI)
DATE:	_
	_
	_
	_
	_
	_

LEICESTER PLANNING BOARD

I CERTIFY THAT NO NOTICE OF APPEAL WAS RECEIVED DURING THE TWENTY (20) RECORDING DAYS NEXT AFTER RECEIPT AND OF NOTICE FROM THE PLANNING BOARD OF THE APPROVAL OF THIS PLAN



PROFESSIONAL ENGINEER FOR ALLEN & MAJOR ASSOCIATES, INC.

<u>4</u>	02-07-22	MISC. REVISIONS PER TOWN COMMENTS
<u>3</u>	12-14-21	MISC. REVISIONS PER TOWN COMMENTS
<u>^2</u>	11-10-21	MISC. REVISIONS PER TOWN COMMENTS
1	10-05-21	MISC. REVISIONS PER TOWN COMMENTS
REV	DATE	DESCRIPTION

APPLICANT:

MKEP 770 LLC 265 SUNRISE HIGHWAY, SUITE 1368 ROCKVILLE CENTER, NY 11570

PROJECT:

SKYVIEW ESTATES
RESIDENTIAL DEVELOPMENT
MAIN STREET
LEICESTER, MA

 PROJECT NO.
 2889-01
 DATE:
 09-17-21

 SCALE:
 1" = 40'
 DWG. : C-2889-01_Utilities

 DESIGNED BY:
 SM
 CHECKED BY:
 MAM



ASSOCIATES, INC.

civil engineering • land surveying
environmental consulting • landscape architecture

nmental consulting ♦ landscape architectur www.allenmajor.com 100 COMMERCE WAY, SUITE 5 WOBURN MA 01801 TEL: (781) 935-6889

WOBURN, MA ◆ LAKEVILLE, MA ◆ MANCHESTER, NH

FAX: (781) 935-2896

THIS DRAWING HAS BEEN PREPARED IN DIGITAL FORMAT CLIENT/CLIENT'S REPRESENTATIVE OR CONSULTANTS MAY BE PROVIDED COPIES OF DRAWINGS AND SPECIFICATIONS FOR HIS/HEF INFORMATION AND/OR SPECIFIC USE ON THIS PROJECT. DUE TO THE POTENTIAL THAT THE PROVIDED INFORMATION MAY BE MODIFIED UNINTENTIONALLY OR OTHERWISE, ALLEN & MAJOR ASSOCIATES INC. MAY REMOVE ALL INDICATION OF THE DOCUMENT'S AUTHORSHIP ON THE DIGITAL MEDIA. PRINTED REPRESENTATIONS OF PORTABLE DOCUMENT FORMAT OF THE DRAWINGS AND

SPECIFICATIONS ISSUED SHALL BE THE ONLY RECORD COPIES OF

ALLEN & MAJOR ASSOCIATES, INC.'S WORK PRODUCT.

DRAWING TITLE:

SHEET No.


UTILITY PLAN C-103C

Copyright © 2022 Allen & Major Associates, Inc.

GENERAL NOTES


- 1. REFER TO SHEET C-102 FOR ADDITIONAL INFORMATION
- 2. ALL CONSTRUCTION SHALL CONFORM TO THE APPLICABLE REGULATIONS AND STANDARDS INCLUDING THE TOWN OF LEICESTER, MDOT, MADEP, MUTCD, AND AASHTO.
- 3. ANY DAMAGE TO PRIVATE OR PUBLIC PROPERTIES DUE TO THE CONTRACTOR'S ACTIVITIES SHALL BE REPAIRED AND RESTORED BY THE CONTRACTOR AT THEIR OWN EXPENSE.
- 4. THE ENGINEER SHALL BE NOTIFIED IN WRITING OF ANY UTILITIES INTERFERING WITH THE PROPOSED CONSTRUCTION AND APPROPRIATE REMEDIAL ACTION TAKEN BEFORE PROCEEDING WITH THE WORK. IT SHALL BE THE RESPONSIBILITY OF THE CONTRACTOR TO RELOCATE ALL EXISTING UTILITIES WHICH CONFLICT WITH THE PROPOSED IMPROVEMENTS SHOWN ON THE PLANS
- 5. THE INFORMATION SHOWN ON THIS PLAN IS THE SOLE PROPERTY OF ALLEN & MAJOR ASSOCIATES, INC. ITS INTENDED USE IS TO PROVIDE INFORMATION. ANY ALTERATION, MISUSE, OR RECALCULATION OF INFORMATION OR DATA WITHOUT THE EXPRESSED , WRITTEN CONSENT OF ALLEN & MAJOR ASSOCIATES, INC. IS STRICTLY PROHIBITED.
- 6. THE CONTRACTOR IS RESPONSIBLE FOR THE MEANS AND METHODS OF CONSTRUCTION AND FOR CONDITIONS OF THE SITE. THESE PLANS PREPARED BY ALLEN & MAJOR ASSOCIATES, INC., DO NOT EXTEND TO NOR INCLUDE SYSTEMS PERTAINING TO THE SAFETY OF THE CONSTRUCTION CONTRACTOR OR THE EMPLOYEES, AGENTS OF REPRESENTATIVES IN PERFORMANCE OF THE WORK. THE SEAL OF THE ARCHITECT OR ENGINEER HEREON DOES NOT EXTEND TO ANY SUCH SAFETY SYSTEMS THAT MAY NOW OR HEREAFTER BE INCORPORATED INTO THESE PLANS. THE CONSTRUCTION CONTRACTOR SHALL PREPARE OF OBTAIN THE APPROPRIATE SAFETY SYSTEMS THAT MAY BE REQUIRED BY THE US OCCUPATIONAL SAFETY AND HEATH ADMINISTRATION (OSHA) AND/OR LOCAL REGULATIONS.
- 7. IT IS THE RESPONSIBILITY OF THE CONTRACTOR TO REVIEW ALL DRAWINGS AND SPECIFICATIONS ASSOCIATED WITH THE PROJECT WORK SCOPE PRIOR TO THE START OF CONSTRUCTION. SHOULD THE CONTRACTOR FIND A CONFLICT WITH THE DRAWINGS, SPECIFICATIONS, OR RELATIVE CODES, IT IS THE RESPONSIBILITY OF THE CONTRACTOR TO NOTIFY THE ENGINEER AND/OR ARCHITECT PRIOR TO START OF CONSTRUCTION. FAILURE BY THE CONTRACTOR TO NOTIFY THE ENGINEER AND/OR ARCHITECT SHALL CONSTITUTE ACCEPTANCE OF FULL RESPONSIBILITY BY THE CONTRACTOR TO COMPLETE THE SCOPE OF WORK AND/OR DESIGN INTENT OF THE DRAWINGS AND IN FULL
- 8. THE DESIGN ENGINEER WAIVES ANY AND ALL RESPONSIBILITY AND LIABILITY FOR PROBLEMS WHICH ARISE FROM FAILURE TO FOLLOW THESE PLANS, SPECIFICATIONS, AND/OR THE DESIGN INTENT THEY CONVEY, OR FOR PROBLEMS WHICH ARISE FROM OTHERS' FAILURE TO OBTAIN AND/OR FOLLOW THE GUIDANCE OF THE DESIGN ENGINEER WITH RESPECT TO ANY ERRORS, OMISSIONS, INCONSISTENCIES, AMBIGUITIES, OR CONFLICTS WHICH ARE DISCOVERED OR ALLEGED.

COMPLIANCÉ WITH LOCAL REGULATIONS AND CODES.

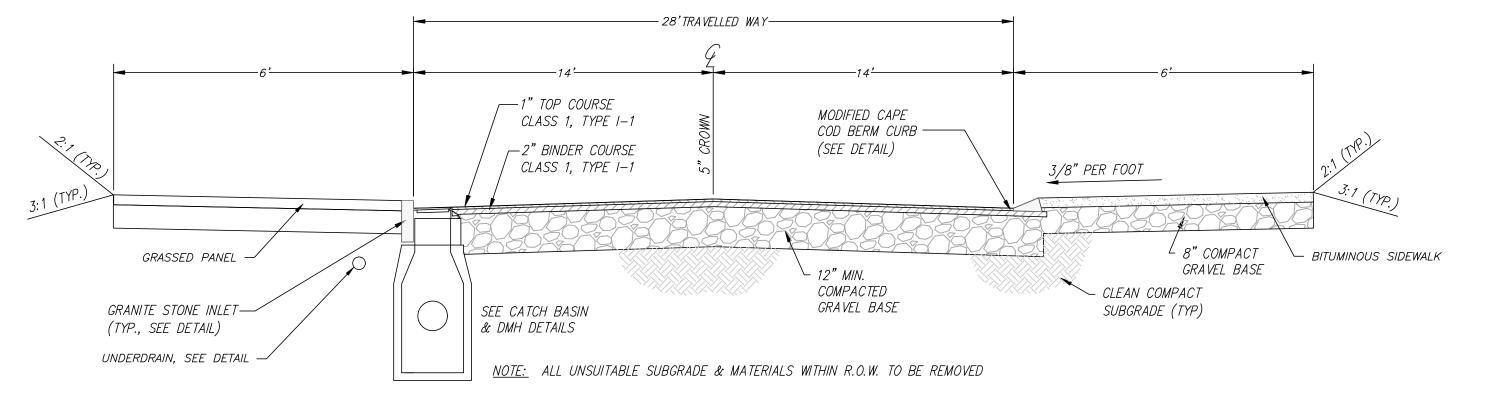

HIGH POINT ELEV = 944.98

STANDARD ROADWAY CROSS - SECTION

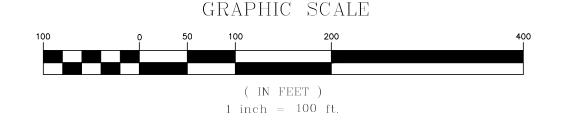

DIG SAFE BEFORE YOU DIG CALL 811 OR 1-888-DIG-SAFE 1-888-344-7233

APPROVAL UNDER SITE PLAN APPROVAL REQUIRED. SUBJECT TO A COVENANT TO BE RECORDED HEREWITH. LEICESTER PLANNING BOARD I CERTIFY THAT NO NOTICE OF APPEAL WAS RECEIVED DURING THE TWENTY (20) RECORDING DAYS NEXT AFTER RECEIPT AND OF NOTICE FROM THE PLANNING BOARD OF THE APPROVAL OF THIS PLAN TOWN CLERK TOWN OF LEICESTER MICHAEL A. MALYNOWSKI No. 47269 PROFESSIONAL ENGINEER FOR ALLEN & MAJOR ASSOCIATES, INC. REV DATE DESCRIPTION

MISC. REVISIONS PER TOWN COMMENT 12-14-21 MISC. REVISIONS PER TOWN COMMENT MISC. REVISIONS PER TOWN COMMENT 10-05-21 MISC. REVISIONS PER TOWN COMMENTS

APPLICANT:

MKEP 770 LLC 265 SUNRISE HIGHWAY, SUITE 1368 **ROCKVILLE CENTER, NY 11570**

PROJECT: **SKYVIEW ESTATES** RESIDENTIAL DEVELOPMENT **MAIN STREET** LEICESTER, MA

2889-01 DATE: PROJECT NO. 09-17-2° 1" = 100' DWG. : C-2889-01_Grading & Drainage SCALE:

DESIGNED BY: SM | CHECKED BY:



ASSOCIATES, INC. civil engineering • land surveying environmental consulting • landscape architecture www.allenmajor.com

100 COMMERCE WAY, SUITE 5 WOBURN MA 01801 TEL: (781) 935-6889 FAX: (781) 935-2896

WOBURN, MA . LAKEVILLE, MA . MANCHESTER, NE

THIS DRAWING HAS BEEN PREPARED IN DIGITAL FORMAT CLIENT/CLIENT'S REPRESENTATIVE OR CONSULTANTS MAY BE PROVIDED COPIES OF DRAWINGS AND SPECIFICATIONS FOR HIS/HER INFORMATION AND/OR SPECIFIC USE ON THIS PROJECT. DUE TO THE POTENTIAL THAT THE PROVIDED INFORMATION MAY BE MODIFIED UNINTENTIONALLY OR OTHERWISE, ALLEN & MAJOR ASSOCIATES INC. MAY REMOVE ALL INDICATION OF THE DOCUMENT'S AUTHORSHIP ON THE DIGITAL MEDIA. PRINTED REPRESENTATIONS OF PORTABLE DOCUMENT FORMAT OF THE DRAWINGS ANI SPECIFICATIONS ISSUED SHALL BE THE ONLY RECORD COPIES OF ALLEN & MAJOR ASSOCIATES, INC.'S WORK PRODUCT.

DRAWING TITLE:

SHEET No.

ROADWAY PROFILE SKYVIEW DRIVE


Copyright © 2022 Allen & Major Associates, Inc.

22 OF 30

C-201


GENERAL NOTES

- 1. REFER TO SHEET C-102 FOR ADDITIONAL INFORMATION
- 2. ALL CONSTRUCTION SHALL CONFORM TO THE APPLICABLE REGULATIONS AND STANDARDS INCLUDING THE TOWN OF LEICESTER, MDOT, MADEP, MUTCD, AND
- 3. ANY DAMAGE TO PRIVATE OR PUBLIC PROPERTIES DUE TO THE CONTRACTOR'S ACTIVITIES SHALL BE REPAIRED AND RESTORED BY THE CONTRACTOR AT THEIR OWN
- 4. THE ENGINEER SHALL BE NOTIFIED IN WRITING OF ANY UTILITIES INTERFERING WITH THE PROPOSED CONSTRUCTION AND APPROPRIATE REMEDIAL ACTION TAKEN BEFORE PROCEEDING WITH THE WORK. IT SHALL BE THE RESPONSIBILITY OF THE CONTRACTOR TO RELOCATE ALL EXISTING UTILITIES WHICH CONFLICT WITH THE PROPOSED IMPROVEMENTS SHOWN ON THE PLANS
- 5. THE INFORMATION SHOWN ON THIS PLAN IS THE SOLE PROPERTY OF ALLEN & MAJOR ASSOCIATES, INC. ITS INTENDED USE IS TO PROVIDE INFORMATION. ANY ALTERATION, MISUSE, OR RECALCULATION OF INFORMATION OR DATA WITHOUT THE EXPRESSED, WRITTEN CONSENT OF ALLEN & MAJOR ASSOCIATES, INC. IS STRICTLY
- 6. THE CONTRACTOR IS RESPONSIBLE FOR THE MEANS AND METHODS OF CONSTRUCTION AND FOR CONDITIONS OF THE SITE. THESE PLANS PREPARED BY ALLEN & MAJOR ASSOCIATES, INC., DO NOT EXTEND TO, NOR INCLUDE SYSTEMS PERTAINING TO THE SAFETY OF THE CONSTRUCTION CONTRACTOR OR THE EMPLOYEES, AGENTS OF REPRESENTATIVES IN PERFORMANCE OF THE WORK. THE SEAL OF THE ARCHITECT OR ENGINEER HEREON DOES NOT EXTEND TO ANY SUCH SAFETY SYSTEMS THAT MAY NOW OR HEREAFTER BE INCORPORATED INTO THESE PLANS. THE CONSTRUCTION CONTRACTOR SHALL PREPARE OF OBTAIN THE APPROPRIATE SAFETY SYSTEMS THAT MAY BE REQUIRED BY THE US OCCUPATIONAL SAFETY AND HEATH ADMINISTRATION (OSHA) AND/OR LOCAL REGULATIONS.
- 7. IT IS THE RESPONSIBILITY OF THE CONTRACTOR TO REVIEW ALL DRAWINGS AND SPECIFICATIONS ASSOCIATED WITH THE PROJECT WORK SCOPE PRIOR TO THE START OF CONSTRUCTION. SHOULD THE CONTRACTOR FIND A CONFLICT WITH THE DRAWINGS, SPECIFICATIONS, OR RELATIVE CODES, IT IS THE RESPONSIBILITY OF THE CONTRACTOR TO NOTIFY THE ENGINEER AND/OR ARCHITECT PRIOR TO START OF CONSTRUCTION. FAILURE BY THE CONTRACTOR TO NOTIFY THE ENGINEER AND/OR ARCHITECT SHALL CONSTITUTE ACCEPTANCE OF FULL RESPONSIBILITY BY THE CONTRACTOR TO COMPLETE THE SCOPE OF WORK AND/OR DESIGN INTENT OF THE DRAWINGS AND IN FULL COMPLIANCE WITH LOCAL REGULATIONS AND CODES.
- 8. THE DESIGN ENGINEER WAIVES ANY AND ALL RESPONSIBILITY AND LIABILITY FOR PROBLEMS WHICH ARISE FROM FAILURE TO FOLLOW THESE PLANS, SPECIFICATIONS, AND/OR THE DESIGN INTENT THEY CONVEY, OR FOR PROBLEMS WHICH ARISE FROM OTHERS' FAILURE TO OBTAIN AND/OR FOLLOW THE GUIDANCE OF THE DESIGN ENGINEER WITH RESPECT TO ANY ERRORS, OMISSIONS, INCONSISTENCIES, AMBIGUITIES, OR CONFLICTS WHICH ARE DISCOVERED OR ALLEGED.

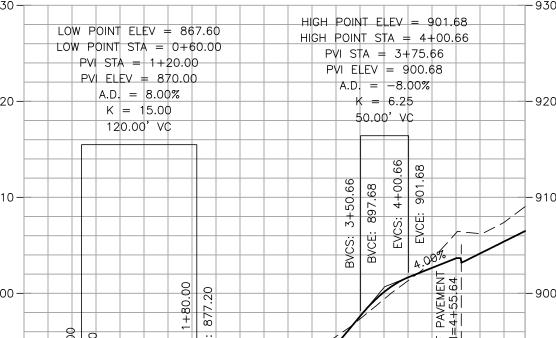


EMERGENCY ACCESS CENTERLINE PROFILE


VERTICAL EXAGGERATION = 10.0

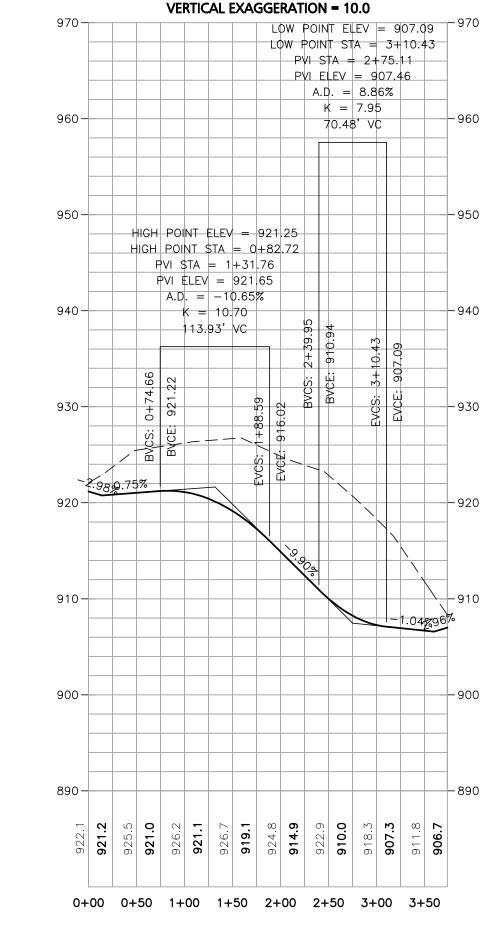

KETTLE LANE CENTERLINE PROFILE

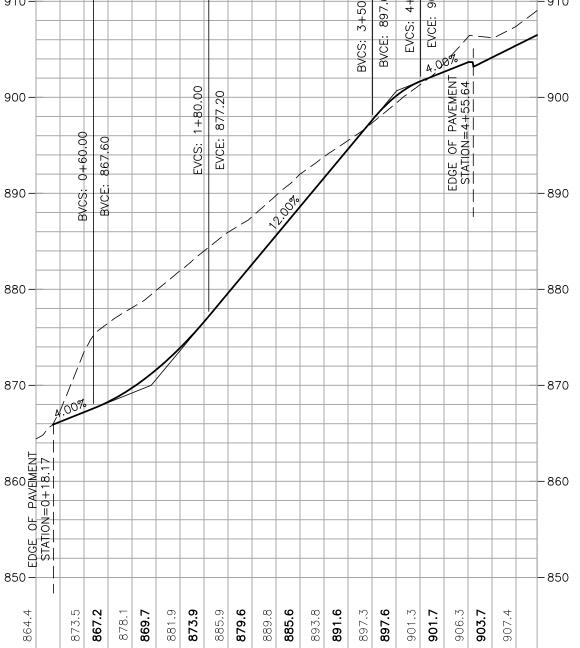


0+00 0+50 1+00 1+50 2+00 2+50 3+00 3+50 4+00 4+50 5+00

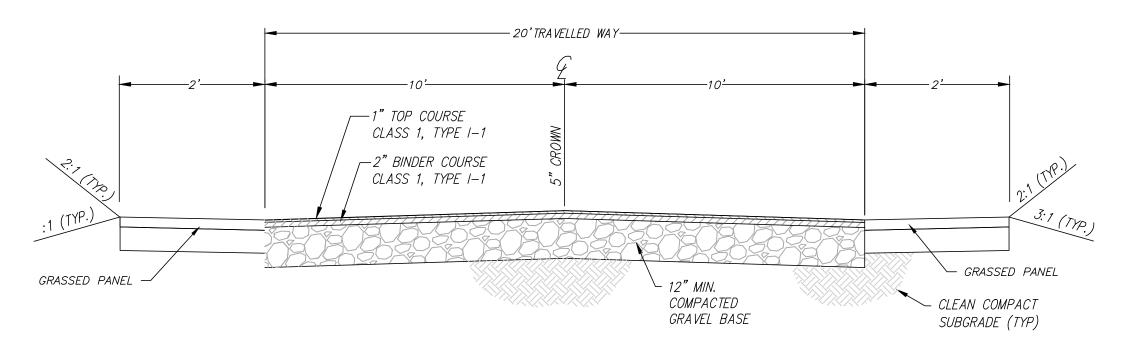

NOTE: ALL UNSUITABLE SUBGRADE & MATERIALS WITHIN R.O.W. TO BE REMOVED



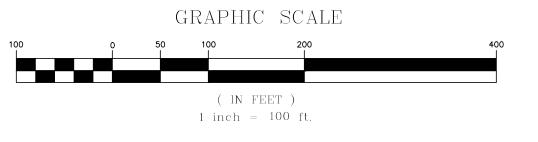

DIG SAFE BEFORE YOU DIG CALL 811 OR 1-888-DIG-SAFE 1-888-344-7233

APPROVAL UNDER SITE PLAN APPROVAL REQUIRED. SUBJECT TO A COVENANT TO BE RECORDED HEREWITH. LEICESTER PLANNING BOARD I CERTIFY THAT NO NOTICE OF APPEAL WAS RECEIVED DURING THE TWENTY (20) RECORDING DAYS NEXT AFTER RECEIPT AND OF NOTICE FROM THE PLANNING BOARD OF THE APPROVAL OF THIS PLAN TOWN CLERKE TOWN OF LEICESTER MICHAEL A. / MALYNOWSKI CIVIL No. 47269 Digitally signed by Michael Date: 2022.02.06 21:17:29 -05'00' PROFESSIONAL ENGINEER FOR ALLEN & MAJOR ASSOCIATES, INC. 02-07-22 MISC. REVISIONS PER TOWN COMMENTS 12-14-21 MISC. REVISIONS PER TOWN COMMENTS 11-10-21 MISC. REVISIONS PER TOWN COMMENTS 10-05-21 MISC. REVISIONS PER TOWN COMMENTS REV DATE DESCRIPTION APPLICANT: MKEP 770 LLC 265 SUNRISE HIGHWAY, SUITE 1368 **ROCKVILLE CENTER, NY 11570** PROJECT: **SKYVIEW ESTATES**

RESIDENTIAL DEVELOPMENT **MAIN STREET**

2889-01 DATE: PROJECT NO.

09-17-21

LEICESTER, MA

1" = 100' DWG. : C-2889-01_Grading & Drainage



civil engineering ♦ land surveying environmental consulting ♦ landscape architecture www.allenmajor.com 100 COMMERCE WAY, SUITE 5 WOBURN MA 01801

TEL: (781) 935-6889

FAX: (781) 935-2896 WOBURN, MA • LAKEVILLE, MA • MANCHESTER, NI


THIS DRAWING HAS BEEN PREPARED IN DIGITAL FORMA CLIENT/CLIENT'S REPRESENTATIVE OR CONSULTANTS MAY BE PROVIDED COPIES OF DRAWINGS AND SPECIFICATIONS FOR HIS/HER INFORMATION AND/OR SPECIFIC USE ON THIS PROJECT. DUE TO THE POTENTIAL THAT THE PROVIDED INFORMATION MAY BE MODIFIED UNINTENTIONALLY OR OTHERWISE, ALLEN & MAJOR ASSOCIATES INC. MAY REMOVE ALL INDICATION OF THE DOCUMENT AUTHORSHIP ON THE DIGITAL MEDIA. PRINTED REPRESENTATIONS O PORTABLE DOCUMENT FORMAT OF THE DRAWINGS AN SPECIFICATIONS ISSUED SHALL BE THE ONLY RECORD COPIES OF ALLEN & MAJOR ASSOCIATES, INC.'S WORK PRODUCT.

DRAWING TITLE: ROADWAY PROFILES

KETTLE LANE & EMERGENCY ACCESS

C-202 Copyright © 2022 Allen & Major Associates, Inc. 23 OF 30 All Rights Reserved


SHEET No.

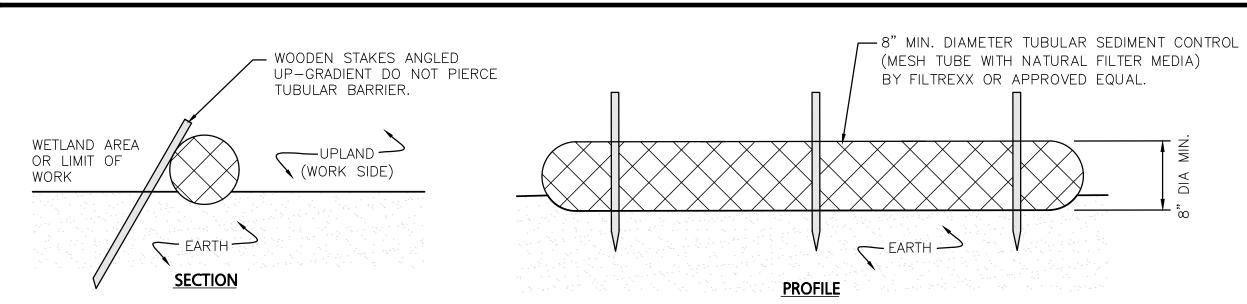



1. TUBULAR SEDIMENT CONTROL SHALL BE 8" MIN. DIAMETER MESH TUBE WITH NATURAL FILTER MEDIA BY FILTREXX OR APPROVED EQUAL.


- 2. ALL MATERIALS TO MEET MANUFACTURERS SPECIFICATIONS.
- 3. INSTALL WOODEN STAKES ANGLED UP-GRADIENT EVERY 8' ON CENTER
- 4. OVERLAP TUBULAR BARRIER SEGMENTS A MINIMUM OF 12".
- 5. THE CONTRACTOR SHALL MAINTAIN THE TUBULAR BARRIERS IN A FUNCTIONAL CONDITION AT ALL TIMES. THE CONTROLS SHALL BE ROUTINELY INSPECTED BY THE CONTRACTOR.
- 6. WHERE THE TUBULAR BARRIERS REQUIRE REPAIR OR SEDIMENT REMOVAL, IT WILL BE COMPLETED BY THE CONTRACTOR AT NO ADDITIONAL COST.
- 7. AT A MINIMUM, THE CONTRACTOR SHALL REMOVE SEDIMENTS COLLECTED AT THE BASE WHEN THEY REACH 1/3 THE EXPOSED HEIGHT OF THE BARRIER.




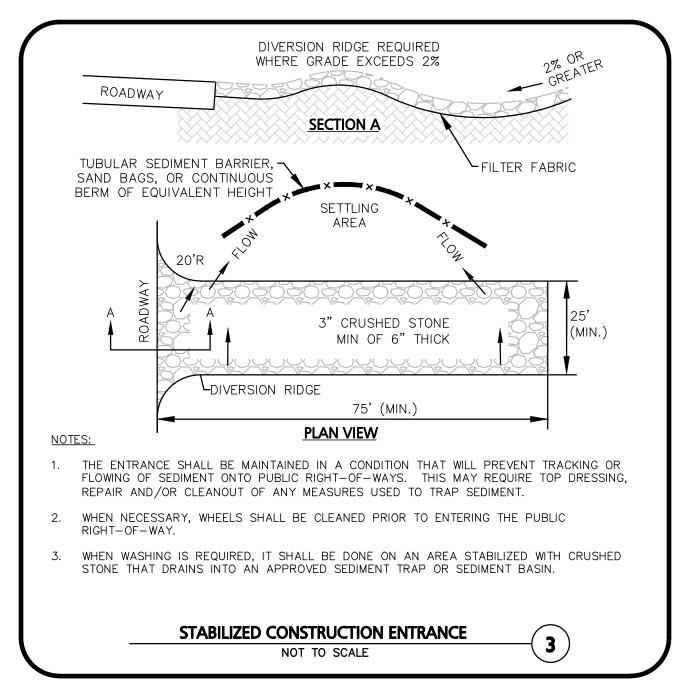


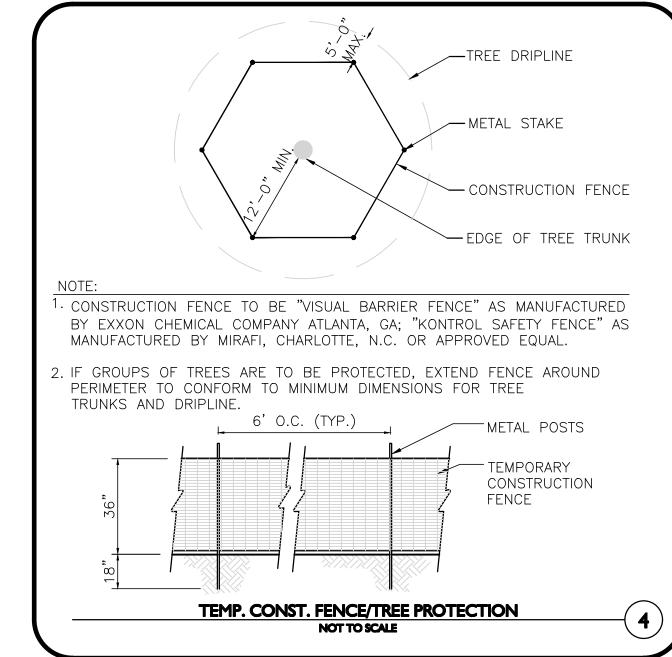

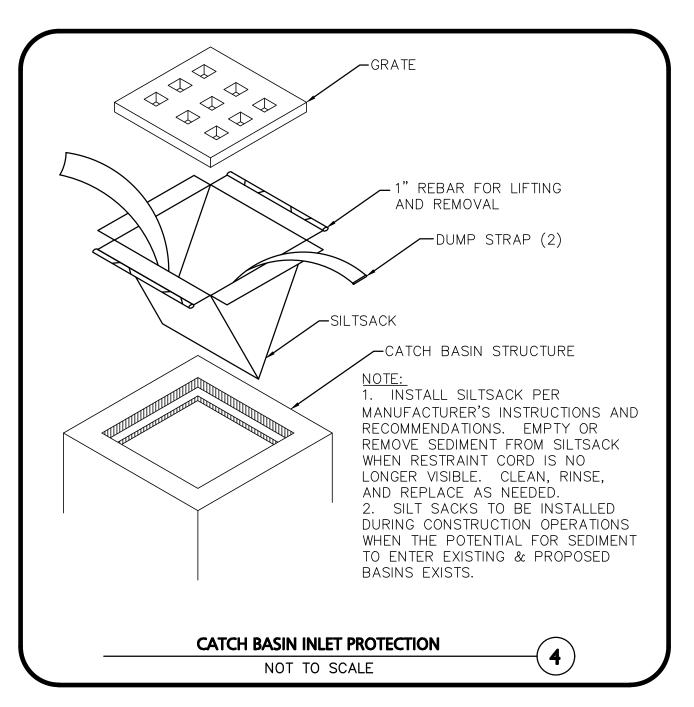

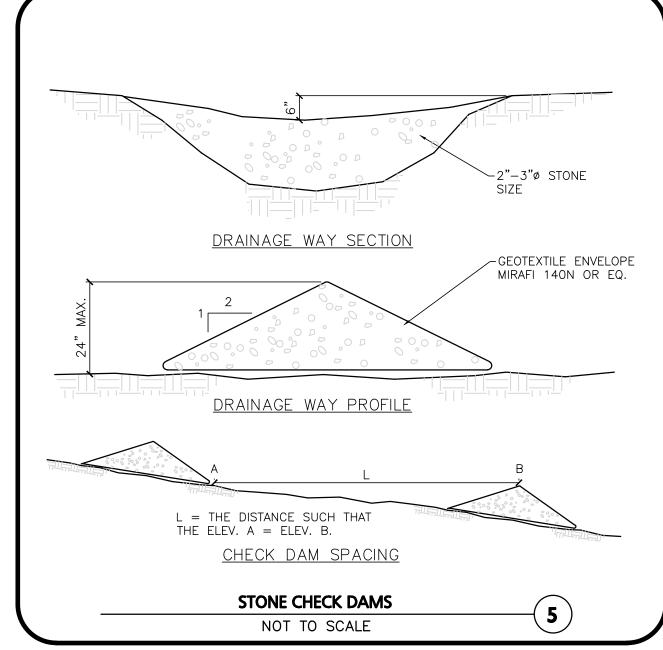

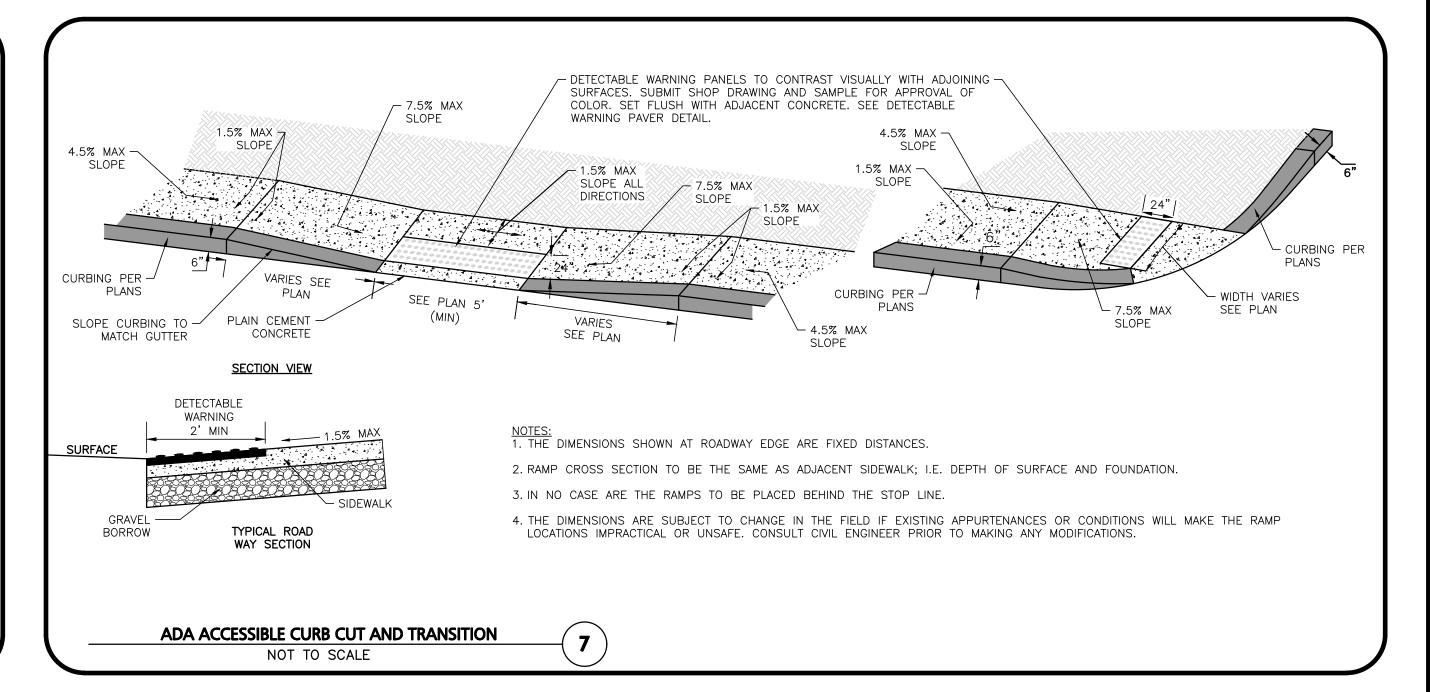

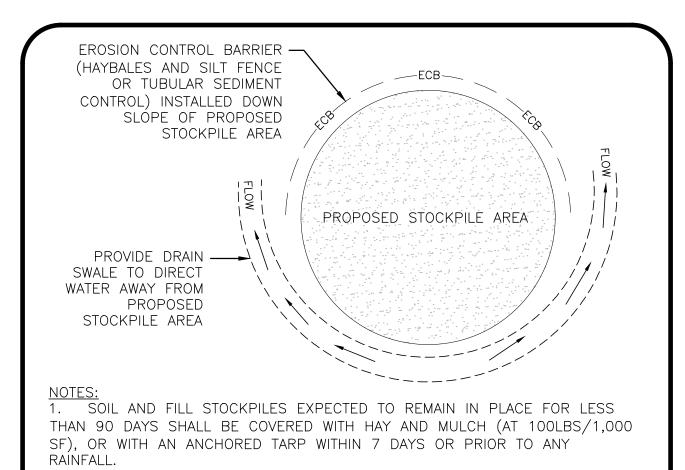

2. SOIL AND FILL STOCKPILES EXPECTED TO REMAIN IN PLACE FOR 90 DAYS

OR MORE SHALL BE SEEDED WITH WINTER RYE (FOR FALL SEEDING AT


TARP WITHIN 7 DAYS OR PRIOR TO ANY RAINFALL.


3LB/1,000 SF) OR OATS (FOR SUMMER SEEDING AT 2LB/1,000 SF) AND

THEN COVERED WITH HAY MULCH (AT 100LB/1,000 SF) OR AN ANCHORED

STOCKPILE PROTECTION

NOT TO SCALE

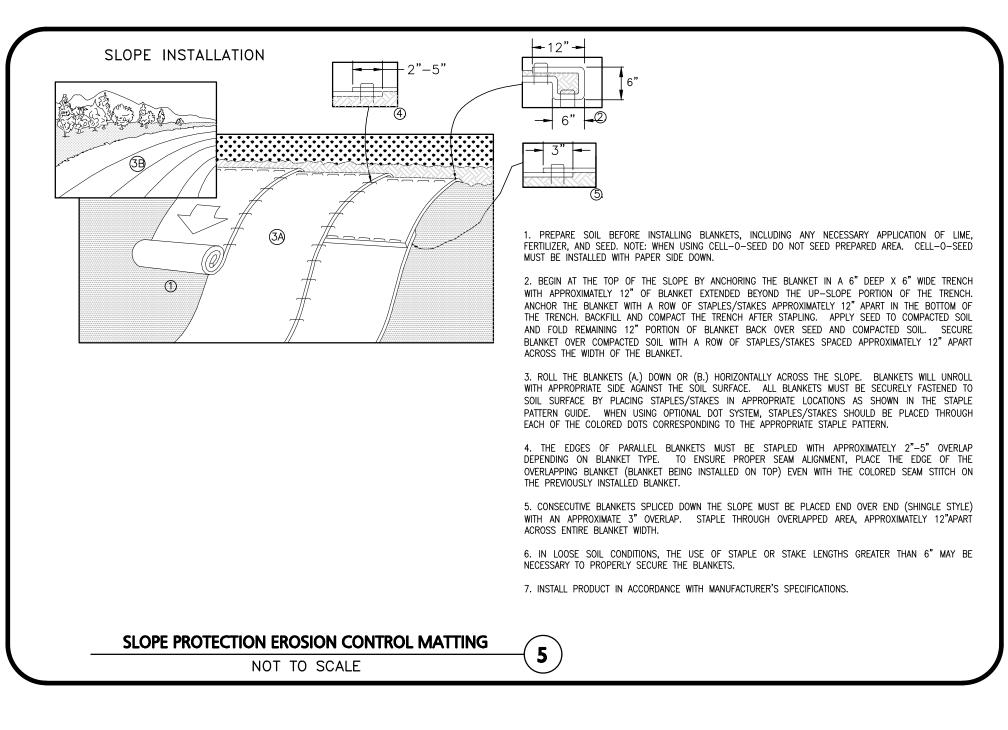

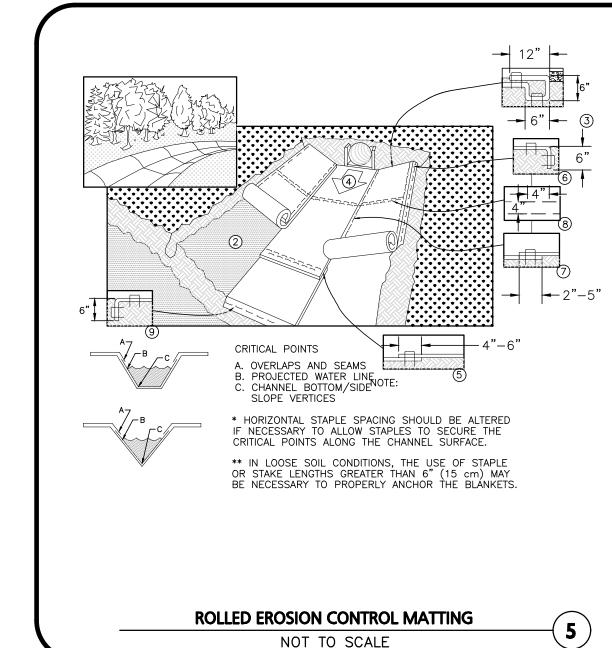

CHANNEL INSTALLATION SPECIFICATIONS

1. Install product in accordance with manufacturer's specifications 2. Prepare soil before installing blankets, including any necessary application of lime, fertilizer, and seed. Note: when using cell—o—seed, do not seed prepared area. Cell—o—seed must be installed with the paper side down.

3. Begin at the top of the channel by anchoring the blanket in a 6"deep x 6" wide trench with approximately 12" of blanket extended beyond the up-slope portion of the trench. Anchor the blanket with a row of staples/stakes approximately 12" apart in the bottom of the trench. Backfill and compact the trench after stapling. Apply seed to compacted soil and fold remaining 12" portion of blanket over seed and compacted soil. Secure blanket over compacte soil with a row of staples/stakes spaced approximately 12" apart across the width

4. Roll center blanket in direction of water flow in bottom of channel. Blankets wil unroll with appropriate side against the soil surface. All blankets must be secure fastened to soil surface by placing staples/stakes in appropriate locations as shown in the staple pattern guide. When using optional dot system, staples/stake should be placed through each of the colored dots corresponding to the appropriate staple pattern.

5. Place consecutive blankets end over end (shingle style) with a 4"-6" overlap. Use a double row of staples staggered 4" apart and 4"(10") on center to secure

6. Full-length edge of blankets at top of side slopes must be anchored with a row of staples/stakes approximately 12" apart in a 6"deep x 6" wide trench. Backfill and compact the trench after stapling.

7. Adjacent blankets must be overlapped approximately 2"-5" (depending on blanket type) and stapled to ensure proper seam alignment, place the edge of th overlapping blanket (blanket being installed on top) even with the colored seam stitch on the blanket being overlapped.

8. In high flow channel applications, a staple check slot is recommended at 30' 40' intervals. Use a double row of staples staggered 4" apart and 4" on center over entire width of channel.

The terminal end of the blankets must be anchored with a row of staples/stakes approximately 12" apart in a 6"deep x 6"wide trench. Backfill and compact the

ALLEN & MAJOR ASSOCIATES, INC.'S WORK PRODUCT. DRAWING TITLE:

SHEET No.

C-501

DETAILS

INFORMATION AND/OR SPECIFIC USE ON THIS PROJECT. DUE TO THE

POTENTIAL THAT THE PROVIDED INFORMATION MAY BE MODIFIED

NC. MAY REMOVE ALL INDICATION OF THE DOCUMENT'S

Authorship on the digital media. Printed representations of PORTABLE DOCUMENT FORMAT OF THE DRAWINGS AN

SPECIFICATIONS ISSUED SHALL BE THE ONLY RECORD COPIES OF

UNINTENTIONALLY OR OTHERWISE, ALLEN & MAJOR ASSOCIATES

Copyright © 2022 Allen & Major Associates, Inc.

24 OF 30

MISC. REVISIONS PER TOWN COMMENT 10-05-21 MISC. REVISIONS PER TOWN COMMENTS DATE DESCRIPTION MKEP 770 LLC 265 SUNRISE HIGHWAY, SUITE 1368 **ROCKVILLE CENTER, NY 11570** SKYVIEW ESTATES RESIDENTIAL DEVELOPMENT **MAIN STREET** LEICESTER, MA 2889-01 DATE: 09-17-2° PROJECT NO. AS SHOWN DWG.: C-2889-01_Details **DESIGNED BY:** SM | CHECKED BY: ALLEN & MAJOR ASSOCIATES, INC. civil engineering • land surveying environmental consulting ◆ landscape architecture www.allenmajor.com 100 COMMERCE WAY, SUITE 5 WOBURN MA 01801 TEL: (781) 935-6889 FAX: (781) 935-2896 WOBURN, MA • LAKEVILLE, MA • MANCHESTER, NE THIS DRAWING HAS BEEN PREPARED IN DIGITAL FORMAT CLIENT/CLIENT'S REPRESENTATIVE OR CONSULTANTS MAY BE PROVIDED COPIES OF DRAWINGS AND SPECIFICATIONS FOR HIS/HER

APPROVAL UNDER SITE PLAN APPROVAL

REQUIRED. SUBJECT TO A COVENANT TO

LEICESTER PLANNING BOARD

WAS RECEIVED DURING THE TWENTY (20)

TOWN OF LEICESTER

Date: 2022.02.06 21:17:29 -05'00'

MISC. REVISIONS PER TOWN COMMENT

12-14-21 MISC. REVISIONS PER TOWN COMMENT

I CERTIFY THAT NO NOTICE OF APPEAL

RECORDING DAYS NEXT AFTER RECEIPT AND OF NOTICE FROM THE PLANNING BOARD OF THE APPROVAL OF THIS PLAN

TOWN CLERK

REV

APPLICANT:

PROJECT:

MICHAEL A.


/ MALYNOWSKI


CIVIL


No. 47269


PROFESSIONAL ENGINEER FOR ALLEN & MAJOR ASSOCIATES. INC.


BE RECORDED HEREWITH.

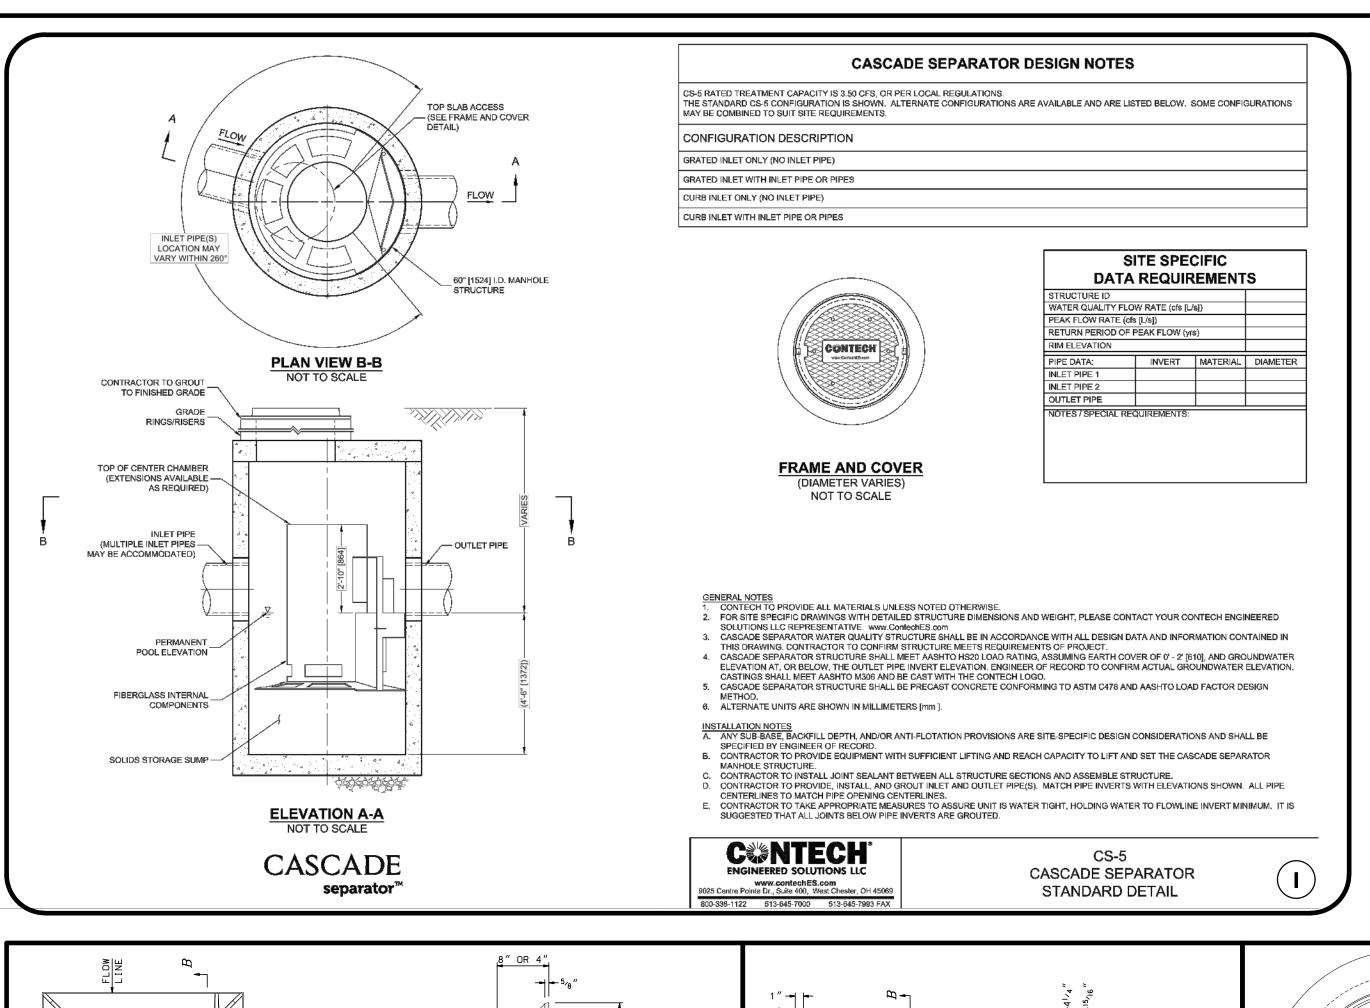


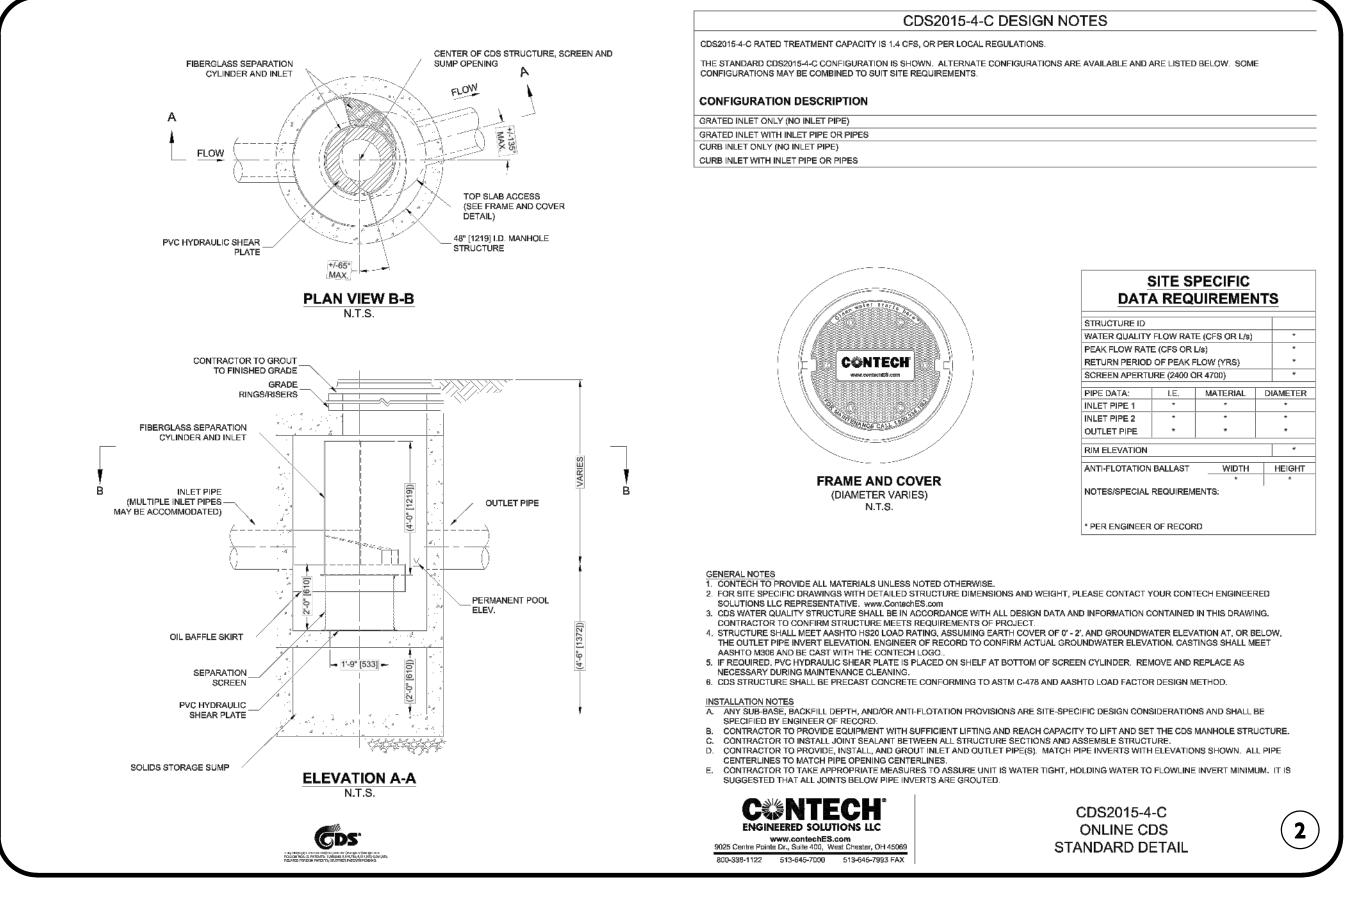


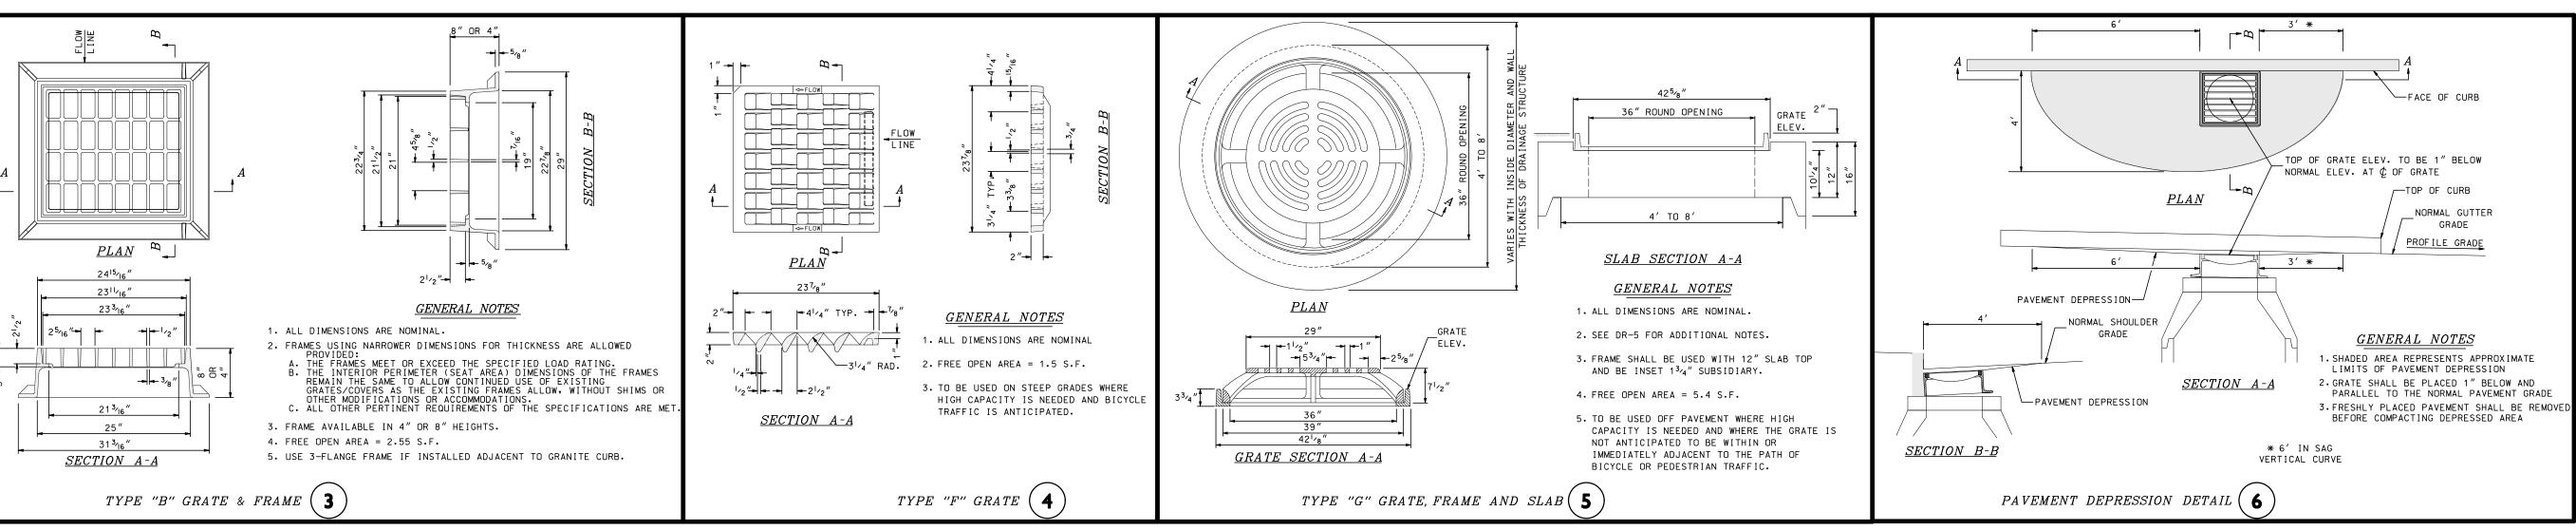

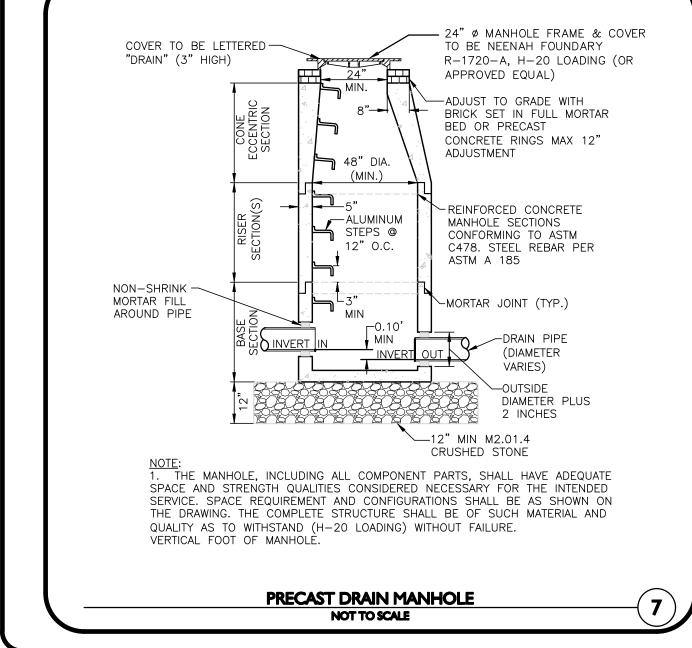

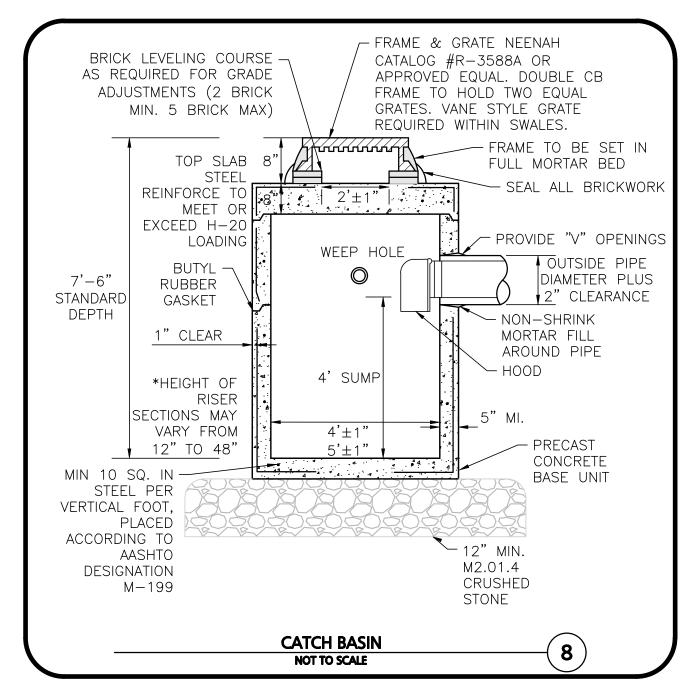

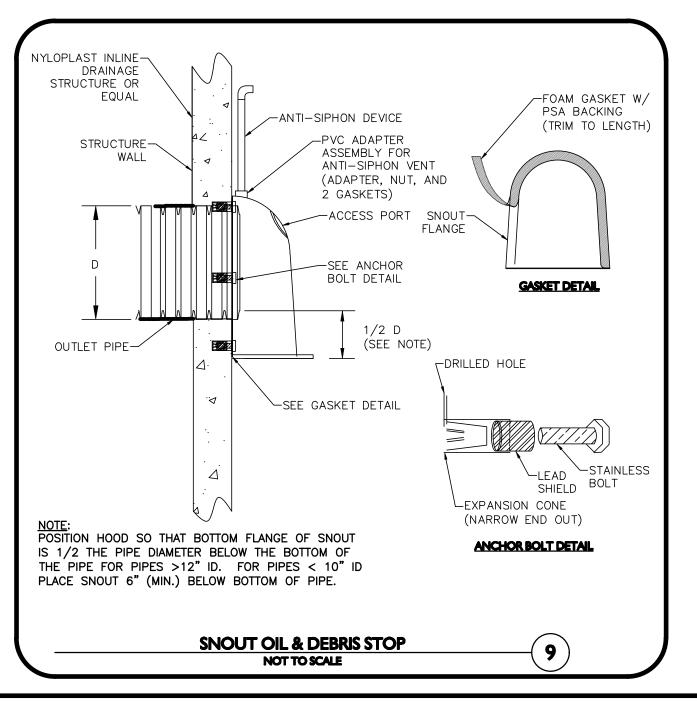

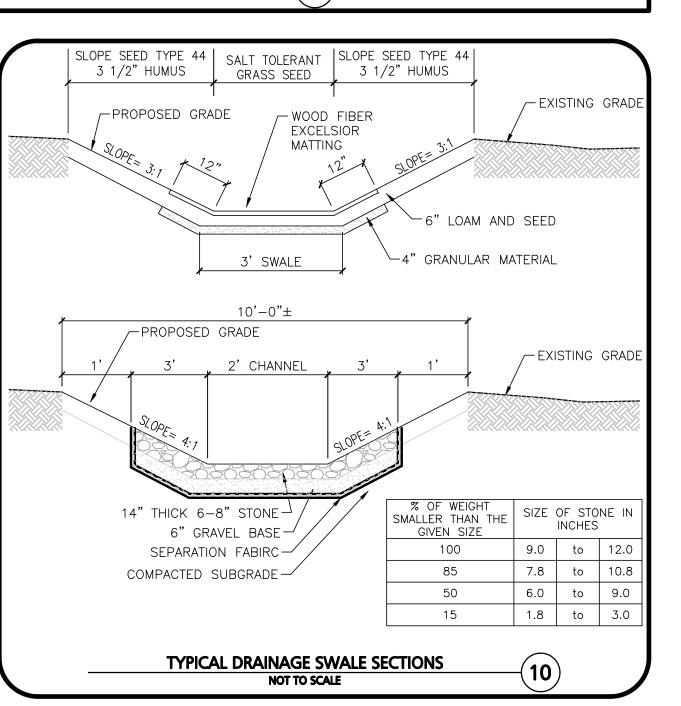

APPROVAL UNDER SITE PLAN APPROVAL REQUIRED. SUBJECT TO A COVENANT TO BE RECORDED HEREWITH. LEICESTER PLANNING BOARD I CERTIFY THAT NO NOTICE OF APPEAL WAS RECEIVED DURING THE TWENTY (20) RECORDING DAYS NEXT AFTER RECEIPT AND OF NOTICE FROM THE PLANNING BOARD OF THE APPROVAL OF THIS PLAN TOWN OF LEICESTER TOWN CLERY MICHAEL A. MALYNOWSKI CIVIL No. 47269 Date: 2022.02.06 21:17:29 -05'00' PROFESSIONAL ENGINEER FOR ALLEN & MAJOR ASSOCIATES, INC. MISC. REVISIONS PER TOWN COMMENTS MISC. REVISIONS PER TOWN COMMENT MISC. REVISIONS PER TOWN COMMENT 10-05-21 MISC. REVISIONS PER TOWN COMMENTS DATE DESCRIPTION REV APPLICANT: MKEP 770 LLC 265 SUNRISE HIGHWAY, SUITE 1368 **ROCKVILLE CENTER, NY 11570** PROJECT:

SKYVIEW ESTATES RESIDENTIAL DEVELOPMENT

MAIN STREET LEICESTER, MA

PROJECT NO. 2889-01 DATE: 09-17-21 SCALE: AS SHOWN DWG.: C-2889-01_Details

DESIGNED BY: SM | CHECKED BY:

ALLEN & MAJOR

ASSOCIATES, INC.

civil engineering ♦ land surveying environmental consulting • landscape architecture www.allenmajor.com 100 COMMERCE WAY, SUITE 5 WOBURN MA 01801 TEL: (781) 935-6889 FAX: (781) 935-2896

WOBURN, MA ♦ LAKEVILLE, MA ♦ MANCHESTER, NE

THIS DRAWING HAS BEEN PREPARED IN DIGITAL FORMATION CLIENT/CLIENT'S REPRESENTATIVE OR CONSULTANTS MAY B PROVIDED COPIES OF DRAWINGS AND SPECIFICATIONS FOR HIS/HER INFORMATION AND/OR SPECIFIC USE ON THIS PROJECT. DUE TO THI POTENTIAL THAT THE PROVIDED INFORMATION MAY BE MODIFIED UNINTENTIONALLY OR OTHERWISE, ALLEN & MAJOR ASSOCIATES INC. MAY REMOVE ALL INDICATION OF THE DOCUMENTS AUTHORSHIP ON THE DIGITAL MEDIA. PRINTED REPRESENTATIONS OF PORTABLE DOCUMENT FORMAT OF THE DRAWINGS AND SPECIFICATIONS ISSUED SHALL BE THE ONLY RECORD COPIES OF ALLEN & MAJOR ASSOCIATES, INC.'S WORK PRODUCT.

DRAWING TITLE:


C-502


SHEET No.


25 OF 30


DETAILS


Copyright © 2022 Allen & Major Associates, Inc.

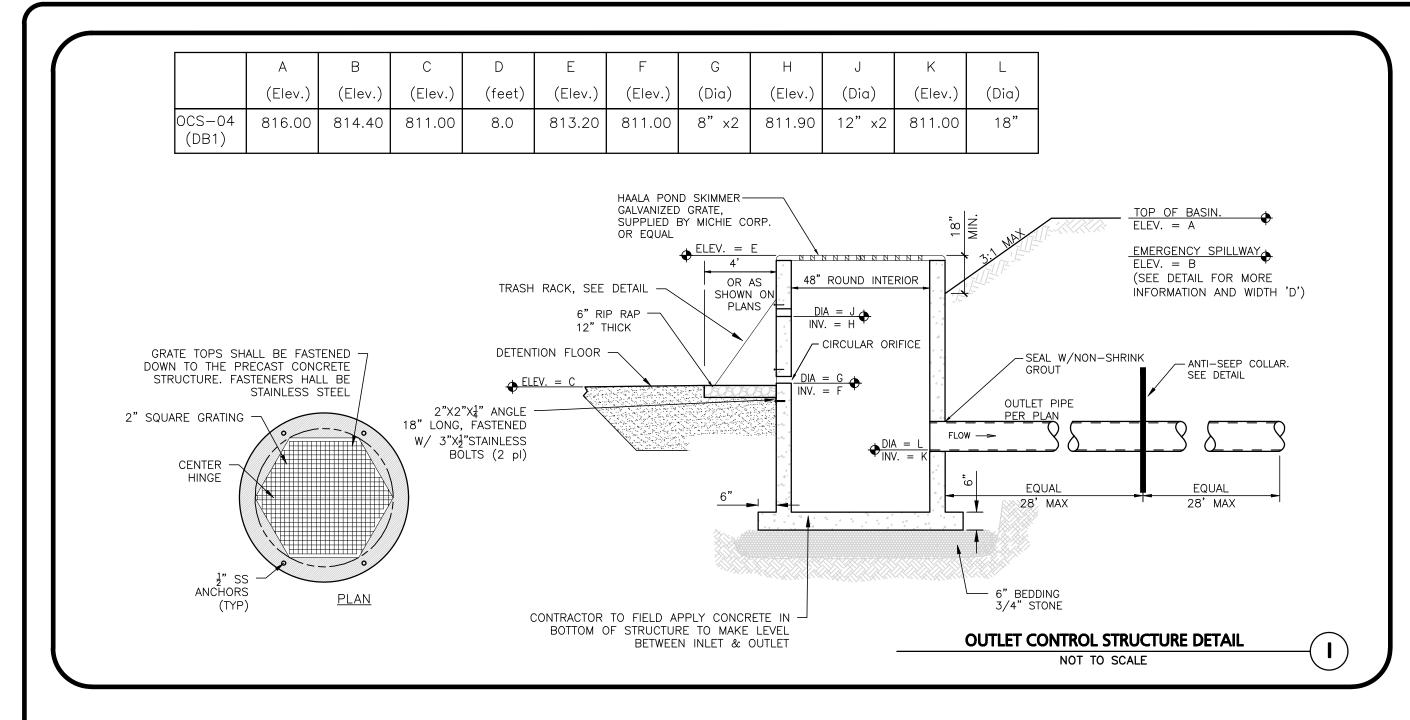


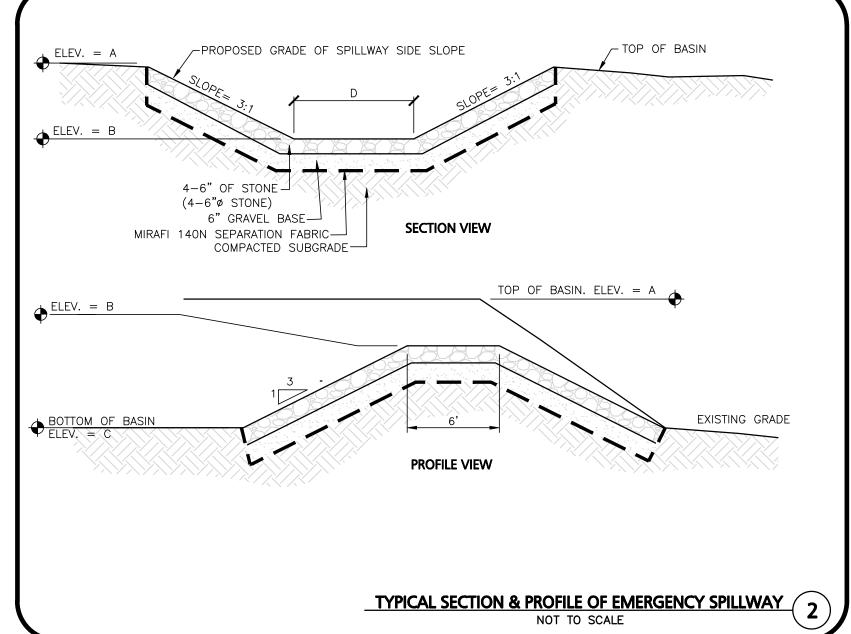


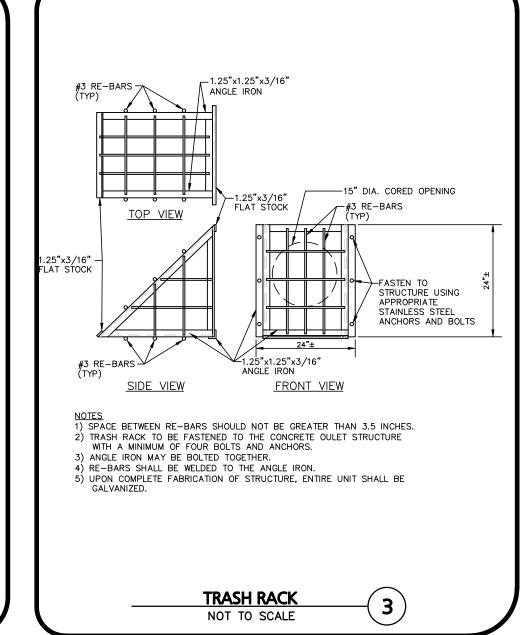


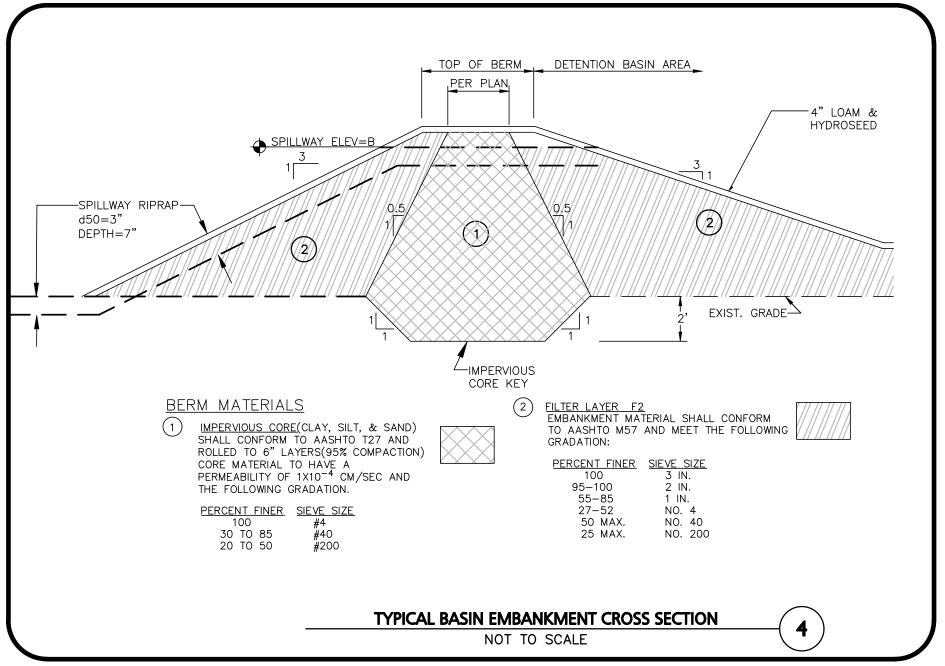

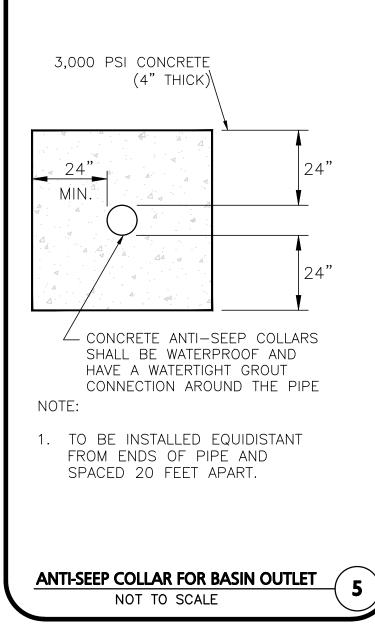

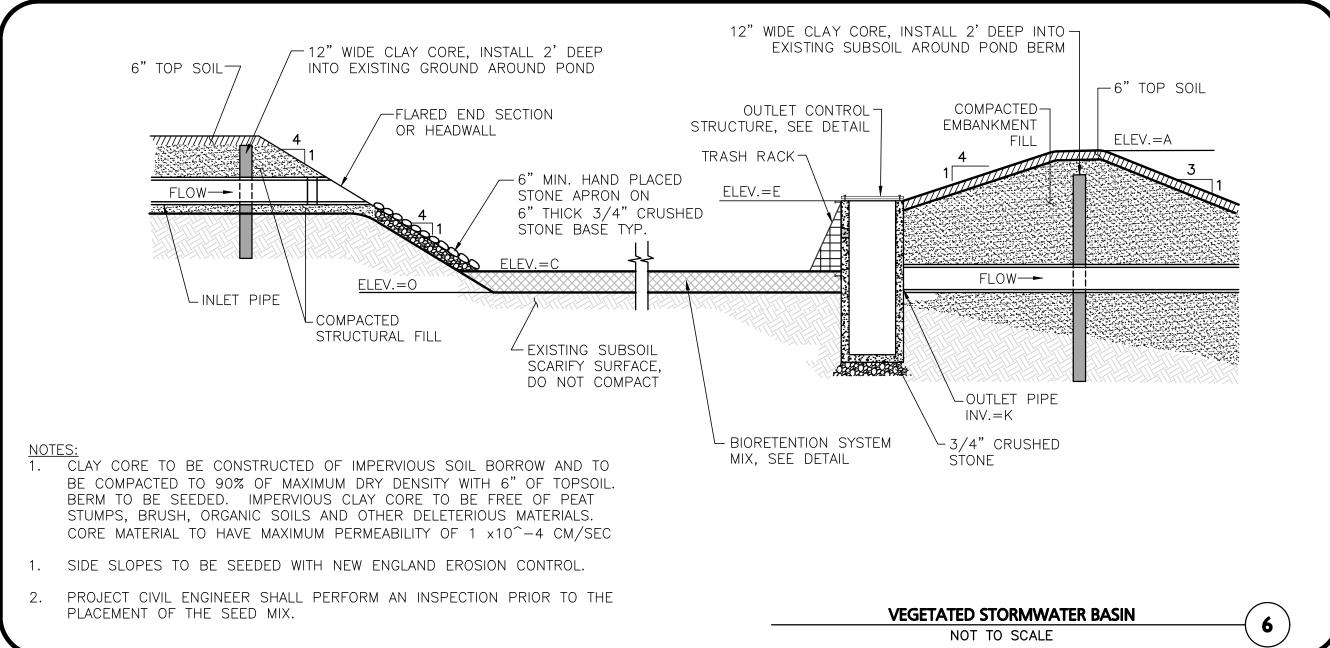

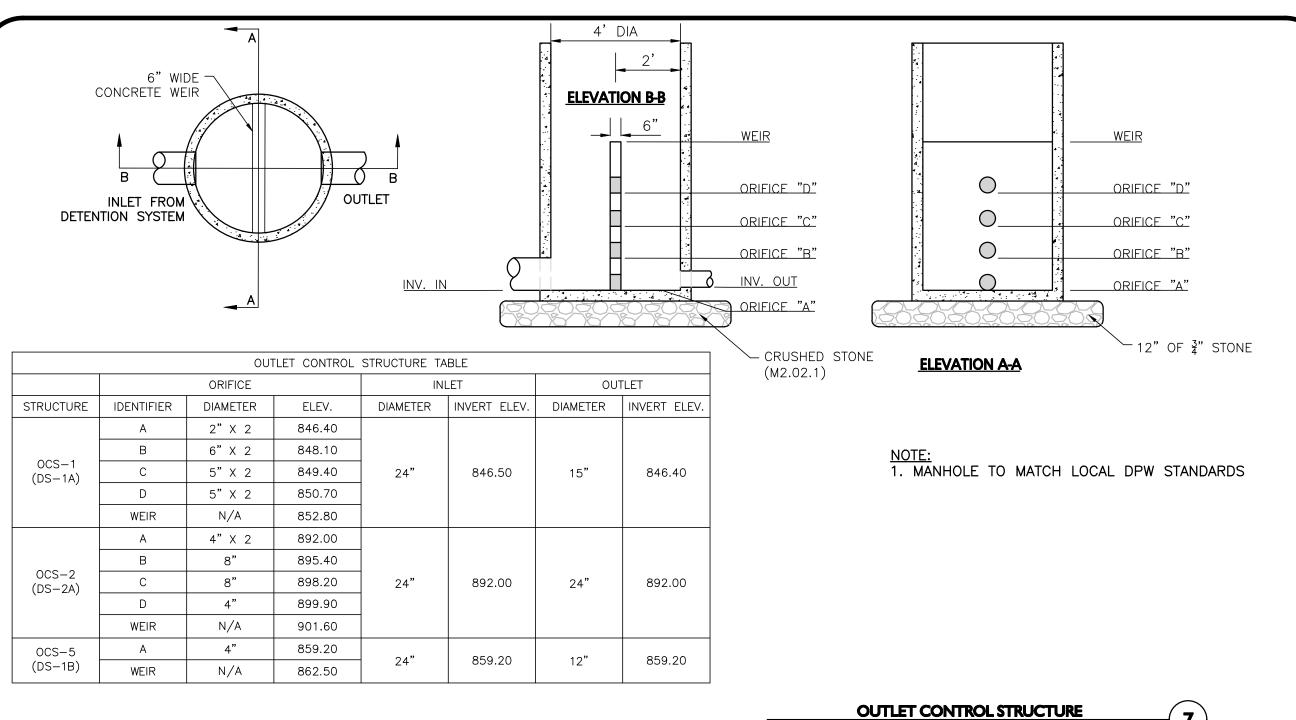

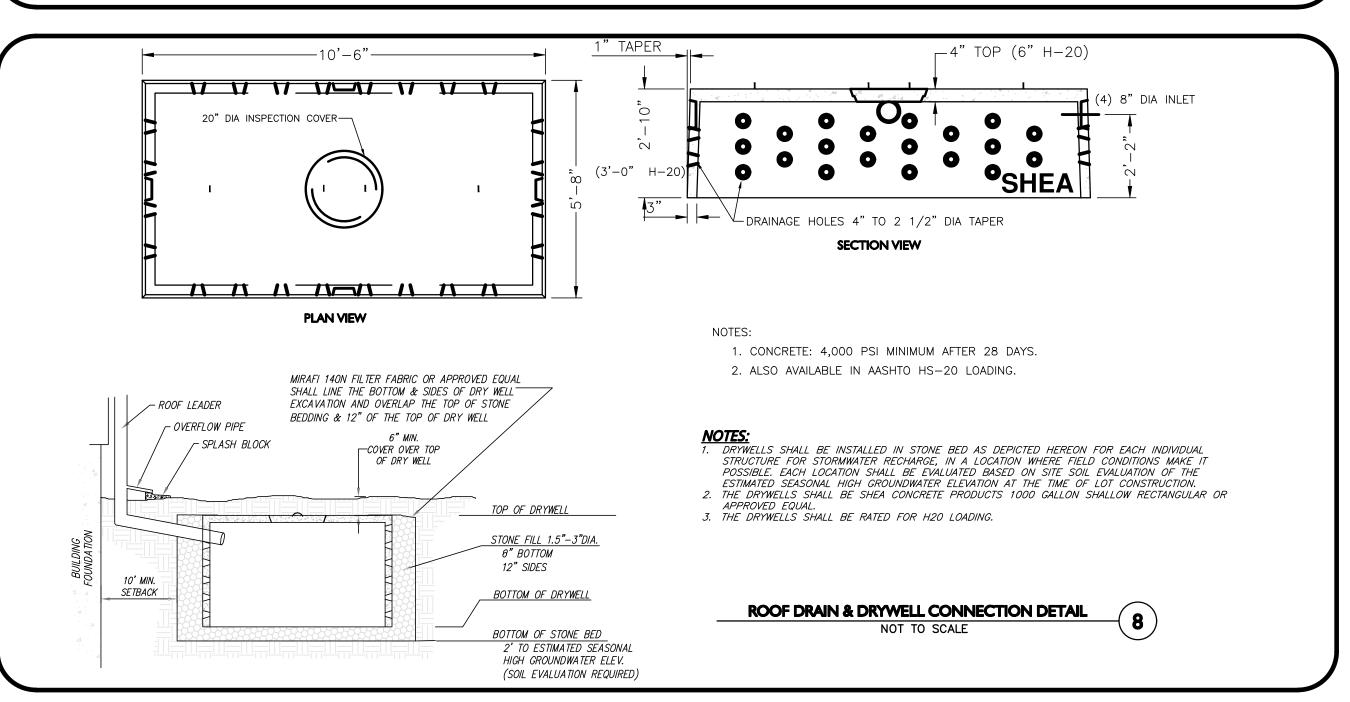

REQUIRI	AL UNDER SITE PLAN APPROVAL ED. SUBJECT TO A COVENANT TO ORDED HEREWITH.
DATE:	
L	EICESTER PLANNING BOARD
I CERTII	FY THAT NO NOTICE OF APPEAL CEIVED DURING THE TWENTY (20)

Digitally signed by Michael Malynowski Date: 2022.02.06 21:17:29-05'00'

PROFESSIONAL ENGINEER FOR ALLEN & MAJOR ASSOCIATES, INC.

4	02-07-22	MISC. REVISIONS PER TOWN COMMEN
<u>3</u>	12-14-21	MISC. REVISIONS PER TOWN COMMEN
<u>^2</u>	11-10-21	MISC. REVISIONS PER TOWN COMMEN
<u> </u>	10-05-21	MISC. REVISIONS PER TOWN COMMEN
REV	DATE	DESCRIPTION

APPLICANT:

MKEP 770 LLC 265 SUNRISE HIGHWAY, SUITE 1368 ROCKVILLE CENTER, NY 11570

SKYVIEW ESTATES
RESIDENTIAL DEVELOPMENT
MAIN STREET
LEICESTER, MA

PROJECT NO. 2889-01 DATE: 09-17-21

SCALE: AS SHOWN DWG.: C-2889-01_Details

DESIGNED BY: SM CHECKED BY: MAM



ASSOCIATES, INC.

civil engineering • land surveying
environmental consulting • landscape architecture

nvironmental consulting ◆ landscape architect w w w . a l l e n m a j o r . c o m 100 COMMERCE WAY, SUITE 5 WOBURN MA 01801 TEL: (781) 935-6889

WOBURN, MA + LAKEVILLE, MA + MANCHESTER, NH

FAX: (781) 935-2896

THIS DRAWING HAS BEEN PREPARED IN DIGITAL FORMAT. CLIENT/CLIENT'S REPRESENTATIVE OR CONSULTANTS MAY BE PROVIDED COPIES OF DRAWINGS AND SPECIFICATIONS FOR HIS/HER INFORMATION AND/OR SPECIFIC USE ON THIS PROJECT. DUE TO THE POTENTIAL THAT THE PROVIDED INFORMATION MAY BE MODIFIED UNINTENTIONALLY OR OTHERWISE, ALLEN & MAJOR ASSOCIATES, INC. MAY REMOVE ALL INDICATION OF THE DOCUMENT'S AUTHORSHIP ON THE DIGITAL MEDIA. PRINTED REPRESENTATIONS OR PORTABLE DOCUMENT FORMAT OF THE DRAWINGS AND SPECIFICATIONS ISSUED SHALL BE THE ONLY RECORD COPIES OF ALLEN & MAJOR ASSOCIATES, INC.'S WORK PRODUCT.

DRAWING TITLE:


SHEET No.


DETAILS


Copyright © 2022 Allen & Major Associates, Inc.
All Rights Reserved


26 OF 30

(SOIL EVALUATION REQUIRED)

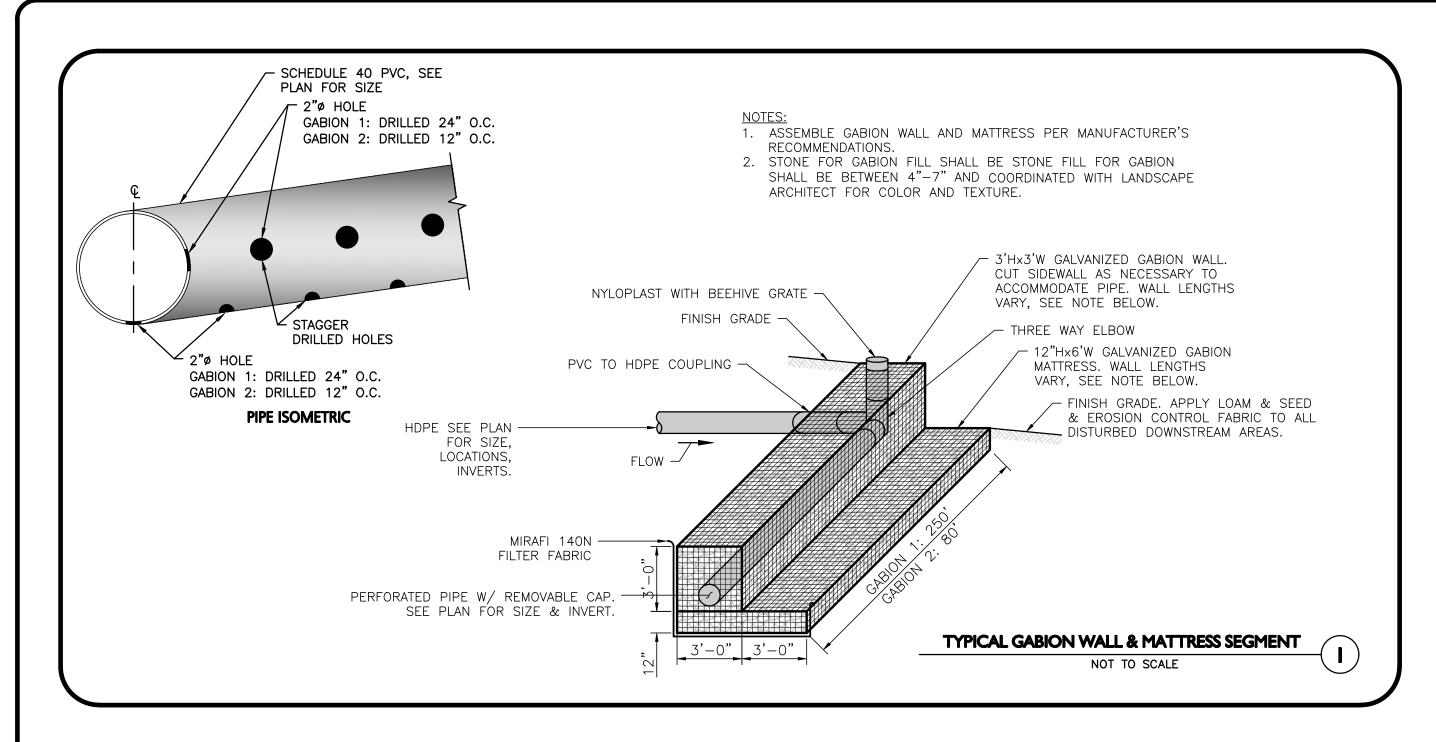

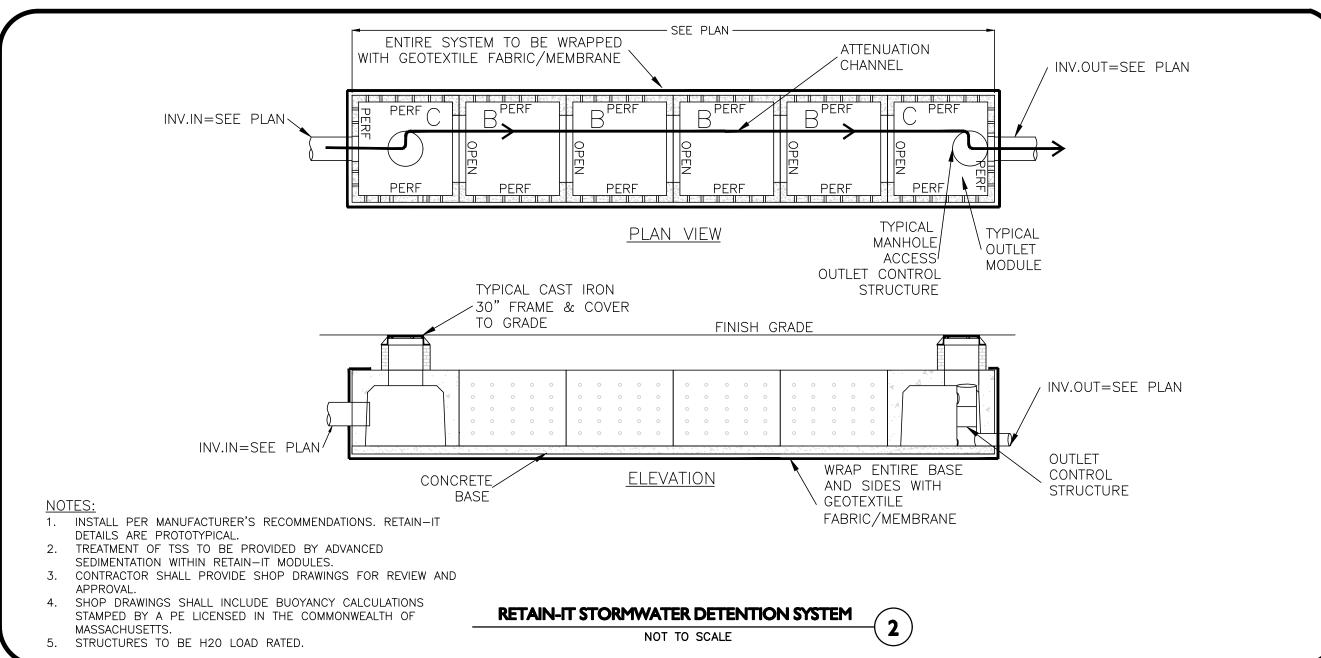

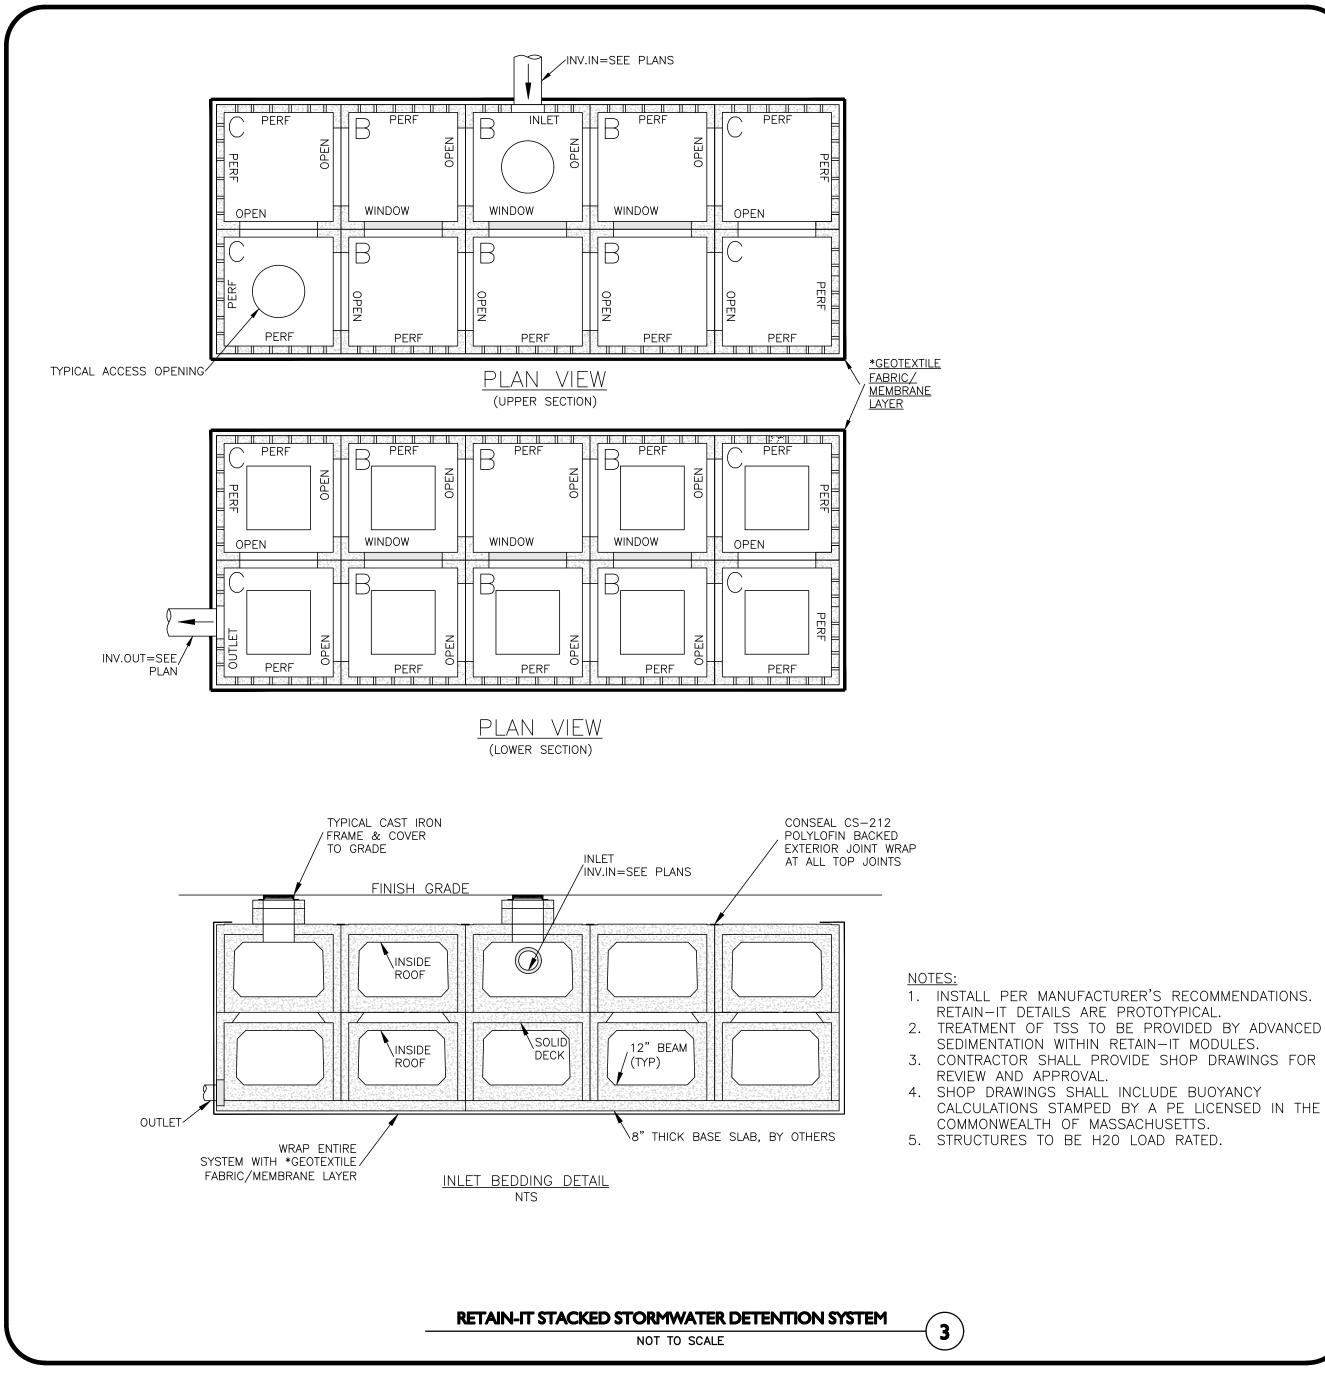

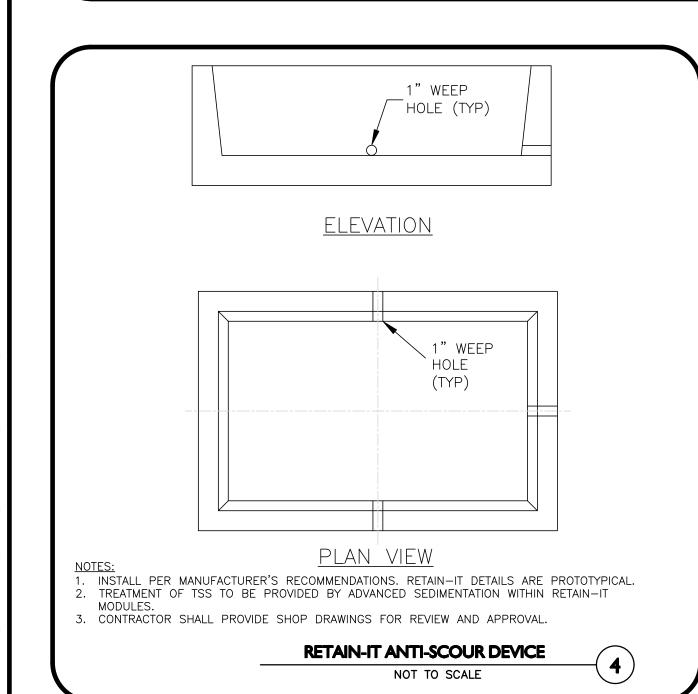





- . THE SUBGRADE FOR THE FILTER MATERIAL, GEOTEXTILE FABRIC, AND RIPRAP SHALL BE PREPARED TO THE LINES AND GRADES SHOWN ON THE PLANS.
- 2. THE ROCK OR GRAVEL USED FOR FILTER OR RIPRAP SHALL CONFORM TO THE SPECIFIED GRADATION.
- 3. GEOTEXTILE FABRICS SHALL BE PROTECTED FROM PUNCTURE OR TEARING DURING THE PLACEMENT OF THE ROCK RIPRAP. DAMAGED AREAS IN THE FABRIC SHALL BE REPAIRED BY PLACING A PIECE OF FABRIC OVER THE DAMAGED AREA OR BY COMPLETE REPLACEMENT OF THE FABRIC. ALL OVERLAPS REQUIRED FOR REPAIRS OR JOINING TWO PIECES OF FABRIC SHALL BE A MINIMUM OF 12 INCHES.
- 4. STONE FOR THE RIPRAP MAY BE PLACED BY EQUIPMENT AND SHALL BE CONSTRUCTED TO THE FULL LAYER THICKNESS IN ONE OPERATION AND IN SUCH A MANNER AS TO PREVENT SEGREGATION OF THE STONE SIZES.
- 5. THE MEDIAN STONE DIAMETER FOR THE RIPRAP APRON IS d50. FIFTY PERCENT BY WEIGHT OF THE RIPRAP MIXTURE SHALL BE SMALLER THAN THE MEDIAN STONE SIZE. THE LARGEST STONE SIZE IN THE MIXTURE SHALL BE 1.5 TIMES THE d50.

<u>MAINTENANCE</u>

1. THE OUTLET PROTECTION SHOULD BE CHECKED AT LEAST ANNUALLY AND AFTER EVERY MAJOR STORM WITHIN THE GROWING STABILIZATION PERIOD. IF THE RIPRAP HAS BEEN DISPLACED, UNDERMINED OR DAMAGED, IT SHOULD BE REPAIRED IMMEDIATELY. THE CHANNEL IMMEDIATELY BELOW THE OUTLET SHOULD BE CHECKED TO SEE THAT EROSION IS NOT OCCURRING. THE DOWNSTREAM CHANNEL SHOULD BE KEPT CLEAR OF OBSTRUCTIONS SUCH AS FALLEN TREES, DEBRIS, AND SEDIMENT THAT COULD CHANGE FLOW PATTERNS AND/OR TAILWATER DEPTHS ON THE PIPES. REPAIRS MUST BE CARRIED OUT IMMEDIATELY TO AVOID ADDITIONAL DAMAGE TO THE OUTLET PROTECTION

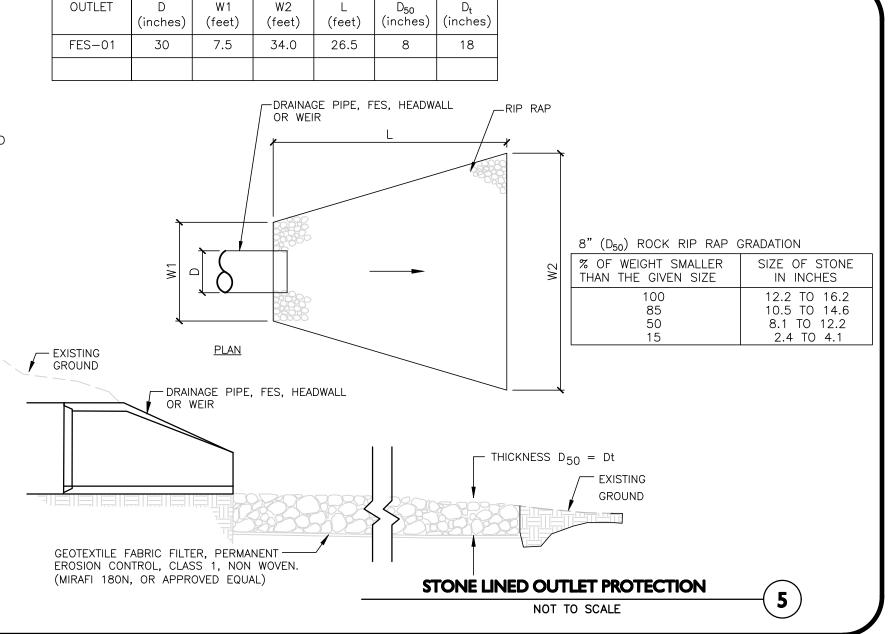

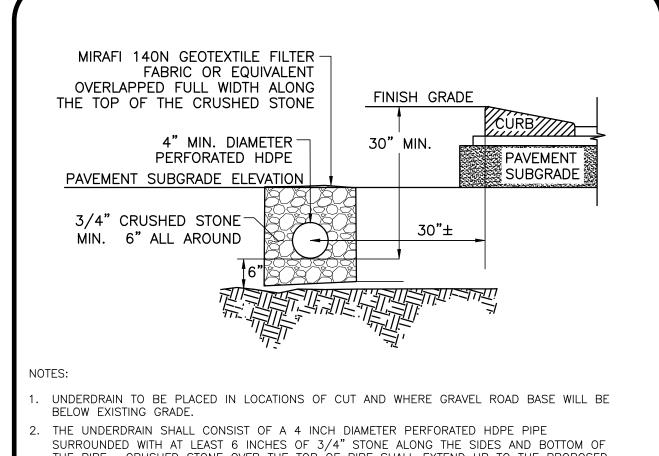

- SURROUNDED WITH AT LEAST 6 INCHES OF 3/4" STONE ALONG THE SIDES AND BOTTOM OF THE PIPE. CRUSHED STONE OVER THE TOP OF PIPE SHALL EXTEND UP TO THE PROPOSED PAVEMENT SUBGRADE ELEVATION.
- THE CRUSHED STONE SHALL BE WRAPPED IN FILTER FABRIC (MIRAFI 140N OR APPROVED
- EQUAL) AND OVERLAPPED FULL WIDTH ON THE TOP. . THE PIPE SHALL BE LAID FLAT AND SHALL CONNECT TO A SOLID PIPE BEFORE GOING UNDER
- ANY PAVEMENT AREAS. . THE BOTTOM OF THE PIPE SHALL BE AT LEAST 30 INCHES BELOW THE PROPOSED FINISH

ROADWAY UNDERDRAIN	

NOT TO SCALE

APPROVAL UNDER SITE PLAN APPROVAL REQUIRED. SUBJECT TO A COVENANT TO BE RECORDED HEREWITH. LEICESTER PLANNING BOARD I CERTIFY THAT NO NOTICE OF APPEAL WAS RECEIVED DURING THE TWENTY (20) RECORDING DAYS NEXT AFTER RECEIPT AND OF NOTICE FROM THE PLANNING BOARD OF THE APPROVAL OF THIS PLAN TOWN OF LEICESTER TOWN CLERK MICHAEL A. MALYNOWSKI CIVIL No. 47269 Date: 2022.02.06 21:17:29 -05'00' PROFESSIONAL ENGINEER FOR ALLEN & MAJOR ASSOCIATES. INC. MISC. REVISIONS PER TOWN COMMENTS 12-14-21 MISC. REVISIONS PER TOWN COMMENT MISC. REVISIONS PER TOWN COMMENT 10-05-21 MISC. REVISIONS PER TOWN COMMENTS DATE DESCRIPTION REV APPLICANT: MKEP 770 LLC 265 SUNRISE HIGHWAY, SUITE 1368 **ROCKVILLE CENTER, NY 11570**

PROJECT: **SKYVIEW ESTATES** RESIDENTIAL DEVELOPMENT **MAIN STREET** LEICESTER, MA

LE: AS SHOWN DWG. : C-2889-01_Details	JECT NO.	2889-01	DATE:	09-17-21
	LE:	AS SHOWN	DWG. : C-2889-01	_Details

DESIGNED BY: SM CHECKED BY:



civil engineering ♦ land surveying environmental consulting ♦ landscape architecture www.allenmajor.com 100 COMMERCE WAY, SUITE 5 WOBURN MA 01801 TEL: (781) 935-6889

WOBURN, MA + LAKEVILLE, MA + MANCHESTER, NE

FAX: (781) 935-2896


THIS DRAWING HAS BEEN PREPARED IN DIGITAL FORMAT CLIENT/CLIENT'S REPRESENTATIVE OR CONSULTANTS MAY BE PROVIDED COPIES OF DRAWINGS AND SPECIFICATIONS FOR HIS/HER INFORMATION AND/OR SPECIFIC USE ON THIS PROJECT. DUE TO THE POTENTIAL THAT THE PROVIDED INFORMATION MAY BE MODIFIED UNINTENTIONALLY OR OTHERWISE, ALLEN & MAJOR ASSOCIATES NC. MAY REMOVE ALL INDICATION OF THE DOCUMENT AUTHORSHIP ON THE DIGITAL MEDIA. PRINTED REPRESENTATIONS O PORTABLE DOCUMENT FORMAT OF THE DRAWINGS AN SPECIFICATIONS ISSUED SHALL BE THE ONLY RECORD COPIES OF ALLEN & MAJOR ASSOCIATES, INC.'S WORK PRODUCT.


DRAWING TITLE:


SHEET No. C-504


DETAILS

Copyright © 2022 Allen & Major Associates, Inc.

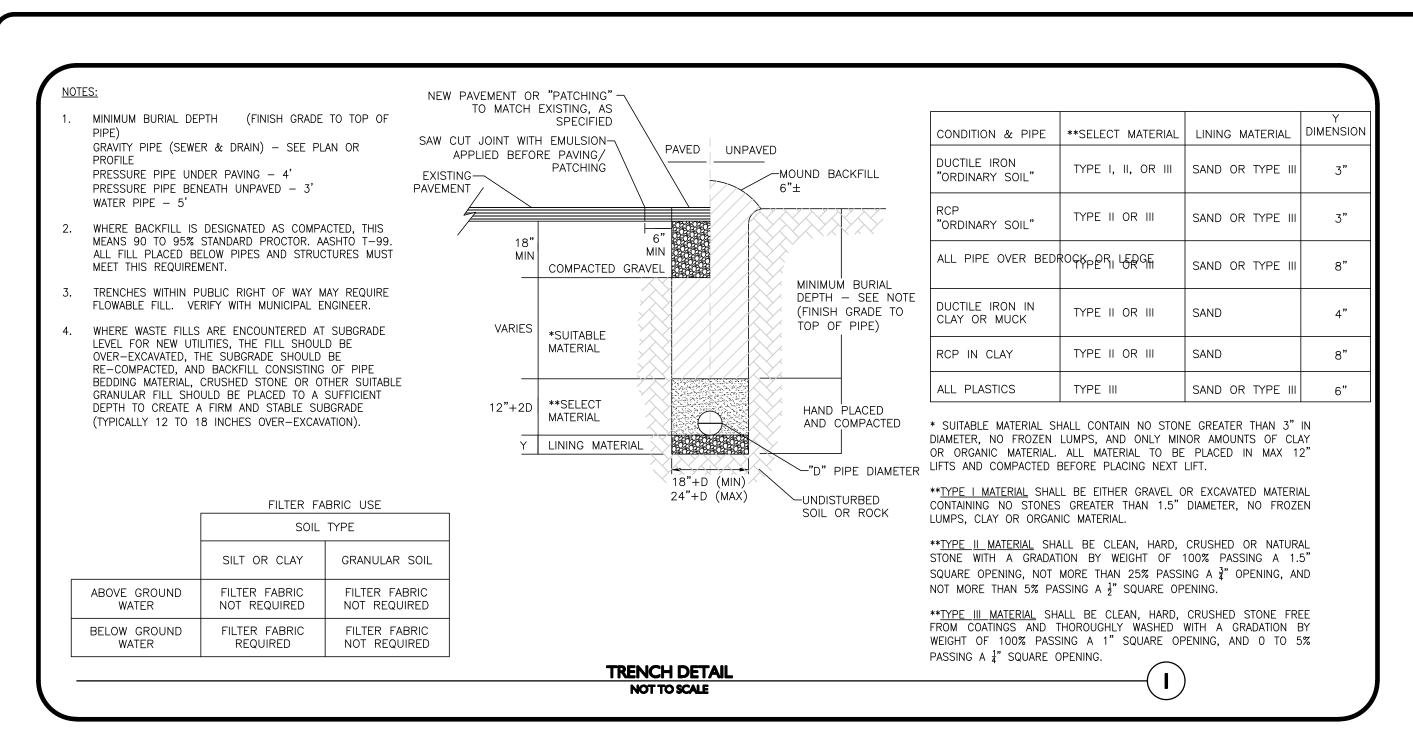

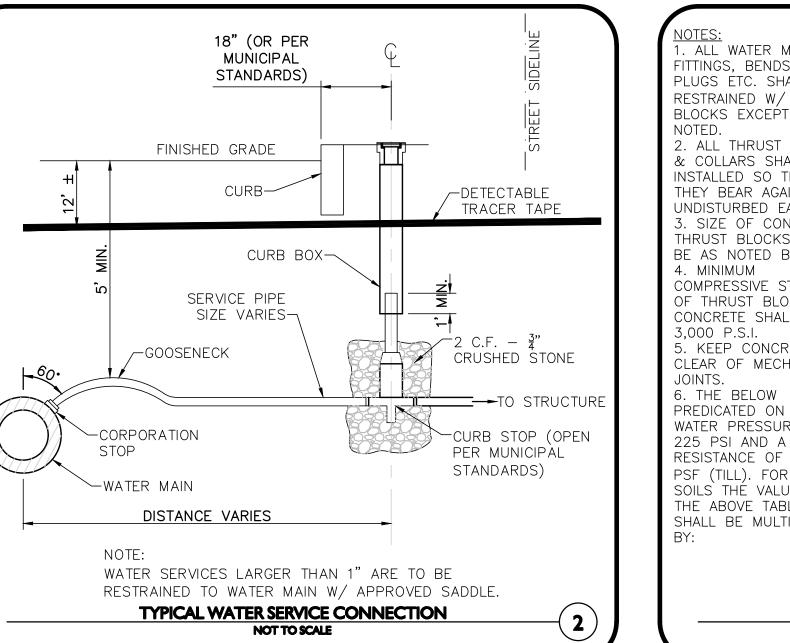

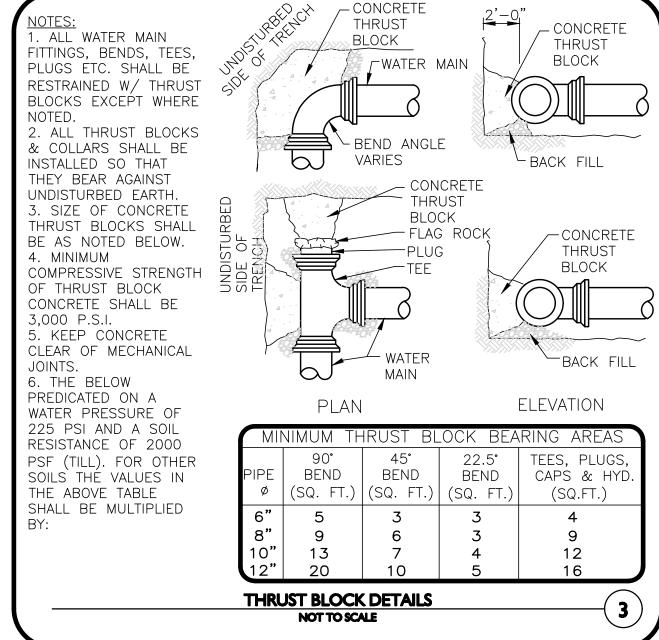

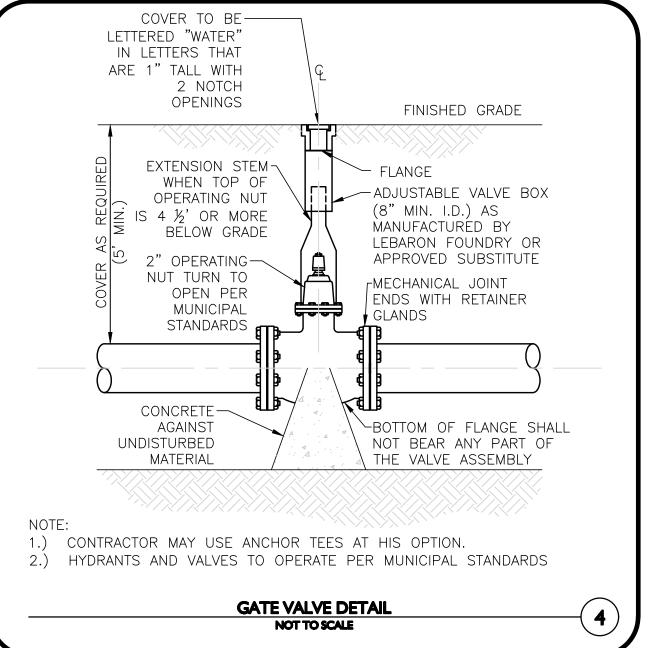


THE CETER LINE OF THE HIGHEST PIPE CROWN AND SLOPE

UNDERLAYMENT OF INVERT AND SHELF SHALL CONSIST OF

TO DRAIN TOWARD THE FLOWING THROUGH CHANNEL.

CEMENT CONCRETE OR BRICK IN MORTAR.

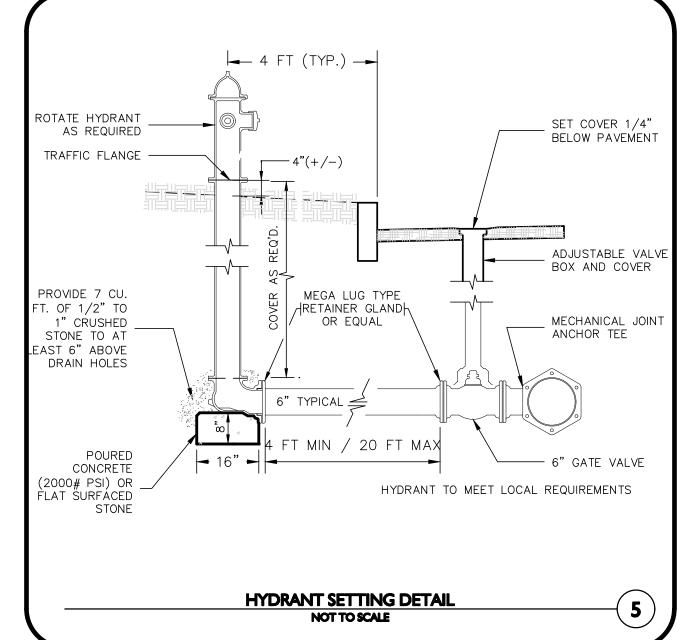



IN PLACE WITH OR WITHOUT REINFORCEMENT. IN ANY APPROVED MANHOLE, THE


EXCESS OF ONE GALLON PER DAY PER VERTICAL FOOT OF MANHOLE.

LOADS OF 8 TONS (H-20 LOADING) WITHOUT FAILURE AND PREVENT LEAKAGE IN

COMPLETE STRUCTURE SHALL BE OF SUCH MATERIAL AND QUALITY AS TO WITHSTAND

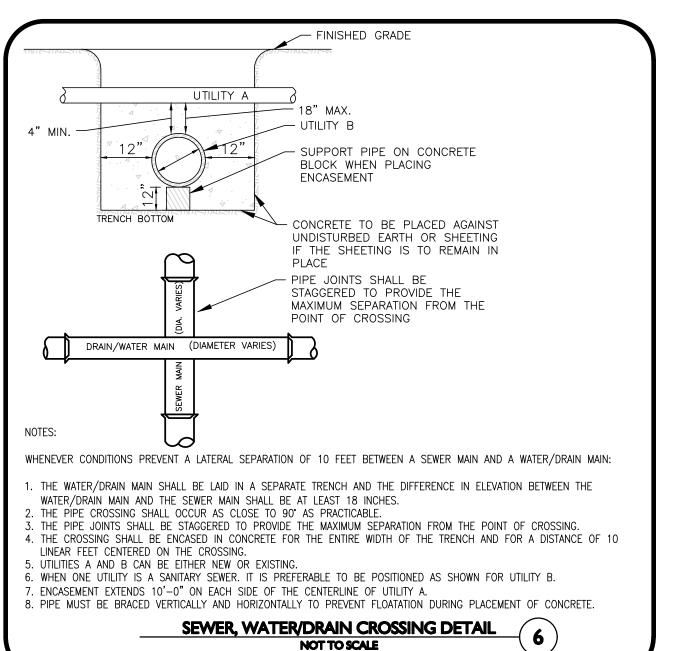


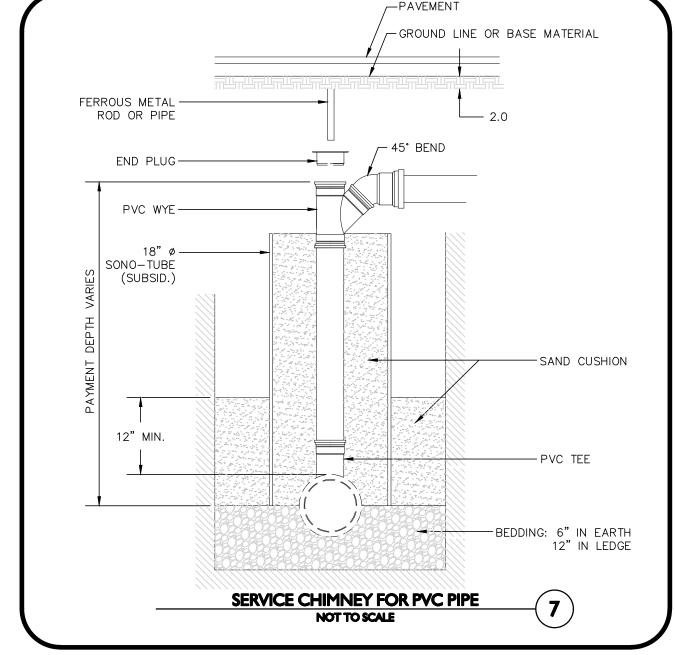


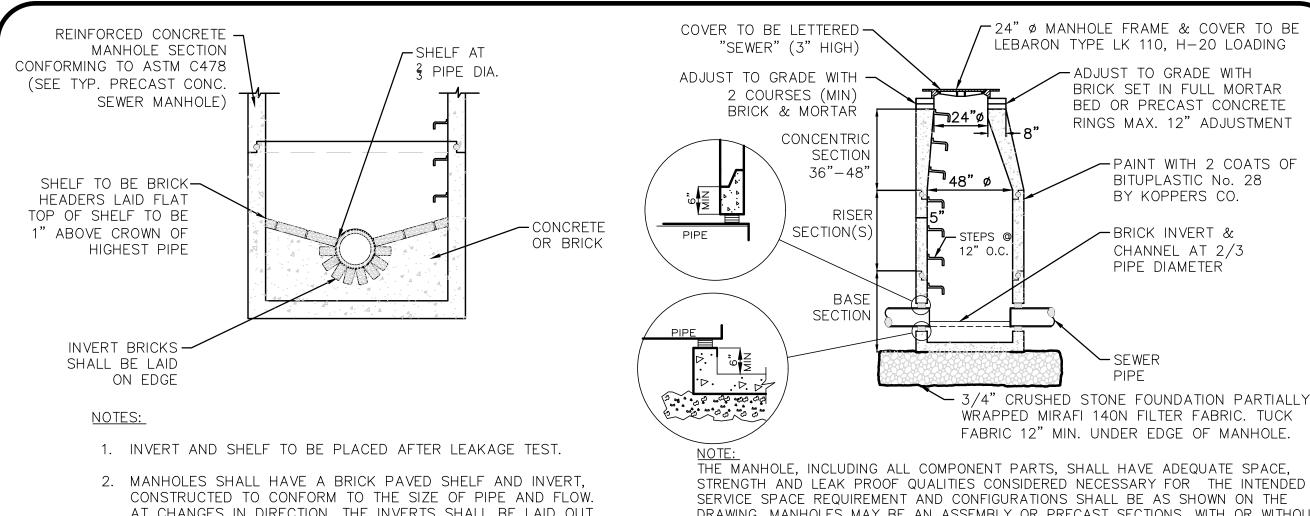


PRECAST CONCRETE SEWER MANHOLE (SMH)

NOT TO SCALE

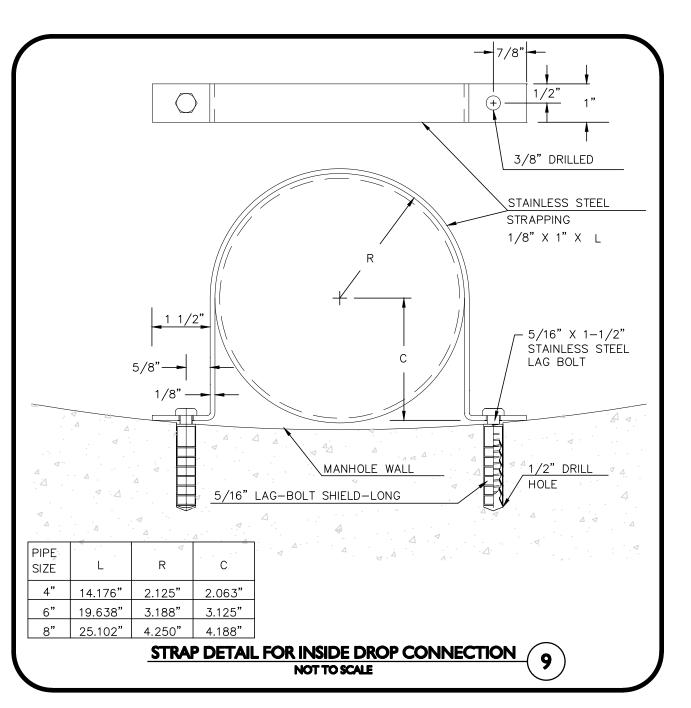

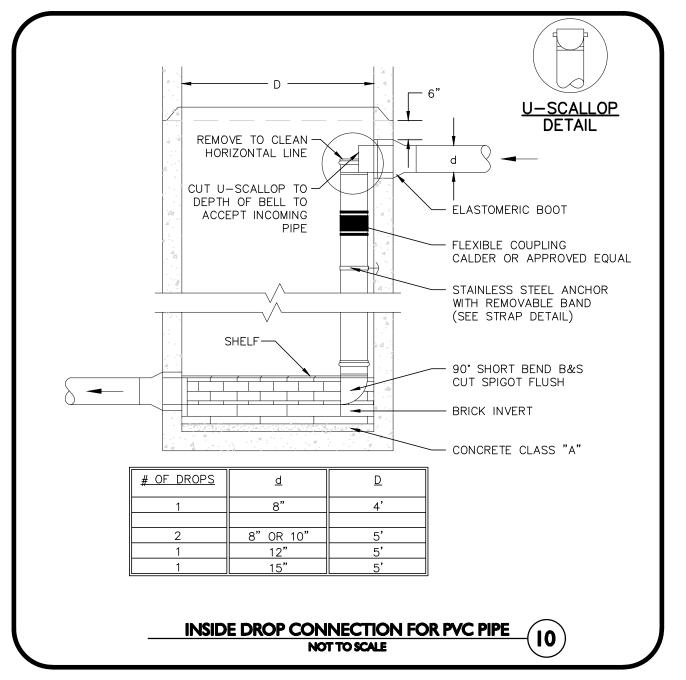

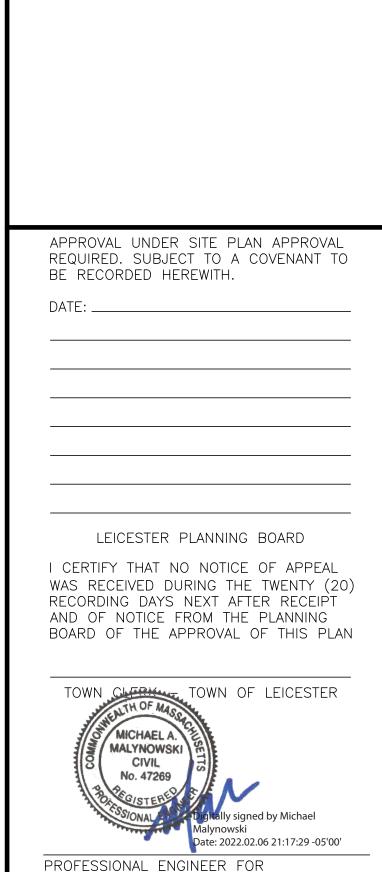

MISC. REVISIONS PER TOWN COMMENT MISC. REVISIONS PER TOWN COMMEN MISC. REVISIONS PER TOWN COMMENT 10-05-21 MISC. REVISIONS PER TOWN COMMENTS DATE DESCRIPTION rev APPLICANT:

ALLEN & MAJOR ASSOCIATES, INC.

MKEP 770 LLC 265 SUNRISE HIGHWAY, SUITE 1368

ROCKVILLE CENTER, NY 11570 PROJECT: **SKYVIEW ESTATES**

RESIDENTIAL DEVELOPMENT **MAIN STREET** LEICESTER, MA

PROJECT NO.

AS SHOWN DWG.: C-2889-01_Details

09-17-21

2889-01 DATE:

DESIGNED BY: SM | CHECKED BY:



civil engineering ♦ land surveying environmental consulting • landscape architecture www.allenmajor.com 100 COMMERCE WAY, SUITE 5

WOBURN MA 01801 TEL: (781) 935-6889 FAX: (781) 935-2896


VOBURN, MA ♦ LAKEVILLE, MA ♦ MANCHESTER, NE


THIS DRAWING HAS BEEN PREPARED IN DIGITAL FORMA CLIENT/CLIENT'S REPRESENTATIVE OR CONSULTANTS MAY BE PROVIDED COPIES OF DRAWINGS AND SPECIFICATIONS FOR HIS/HER INFORMATION AND/OR SPECIFIC USE ON THIS PROJECT. DUE TO THE POTENTIAL THAT THE PROVIDED INFORMATION MAY BE MODIFIED UNINTENTIONALLY OR OTHERWISE, ALLEN & MAJOR ASSOCIATE INC. MAY REMOVE ALL INDICATION OF THE DOCUMENT AUTHORSHIP ON THE DIGITAL MEDIA. PRINTED REPRESENTATIONS O PORTABLE DOCUMENT FORMAT OF THE DRAWINGS AN SPECIFICATIONS ISSUED SHALL BE THE ONLY RECORD COPIES OF


ALLEN & MAJOR ASSOCIATES, INC.'S WORK PRODUCT. SHEET No.


C-505 **DETAILS** Copyright © 2022 Allen & Major Associates, Inc. 28 OF 30


DRAWING TITLE:

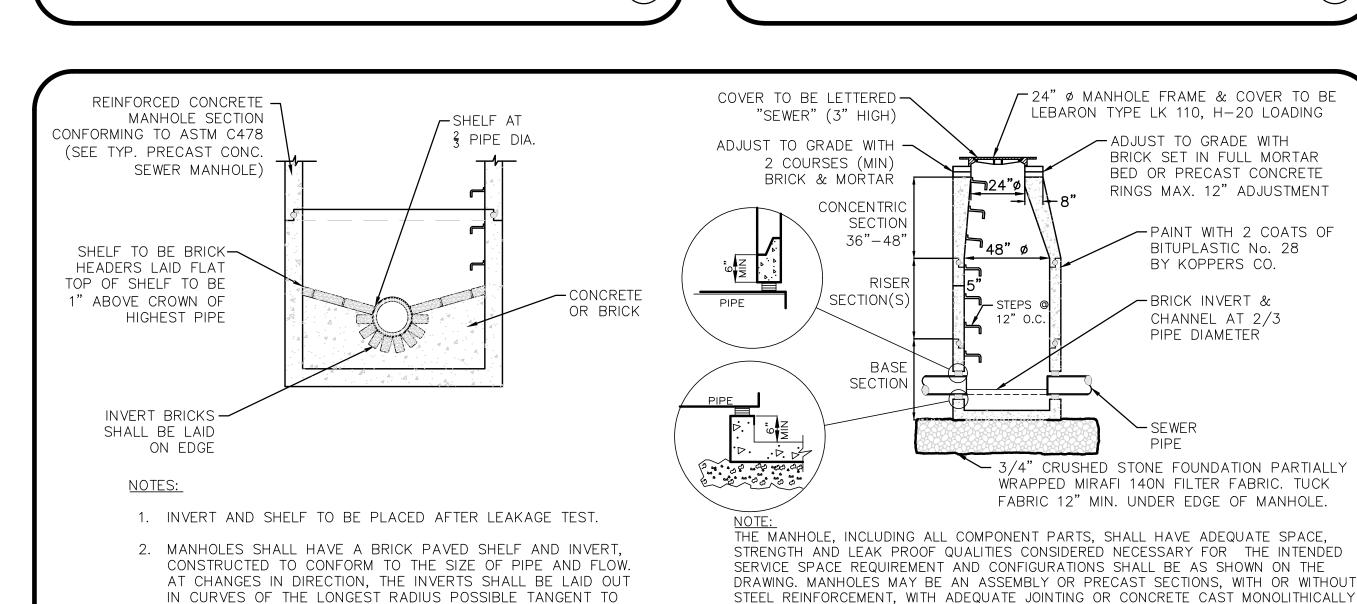


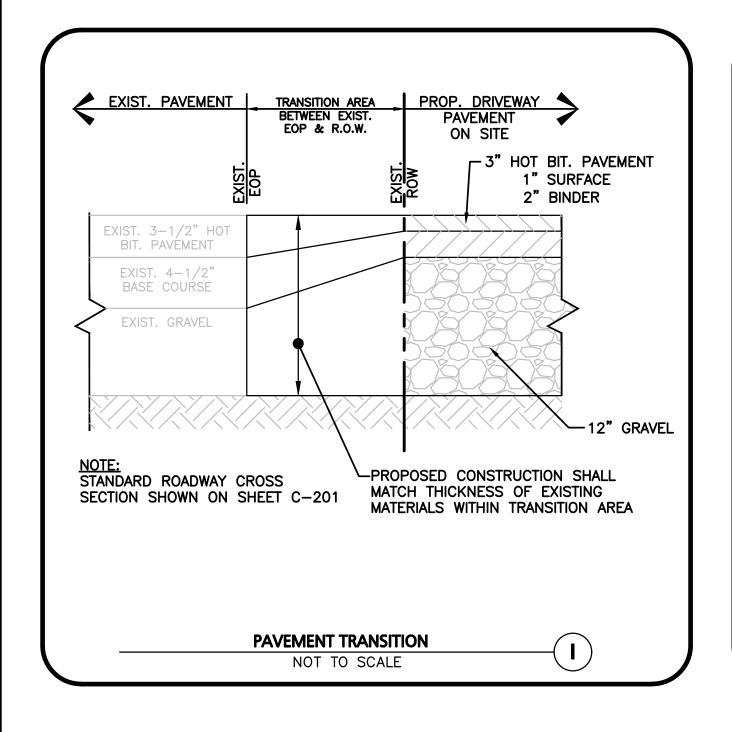


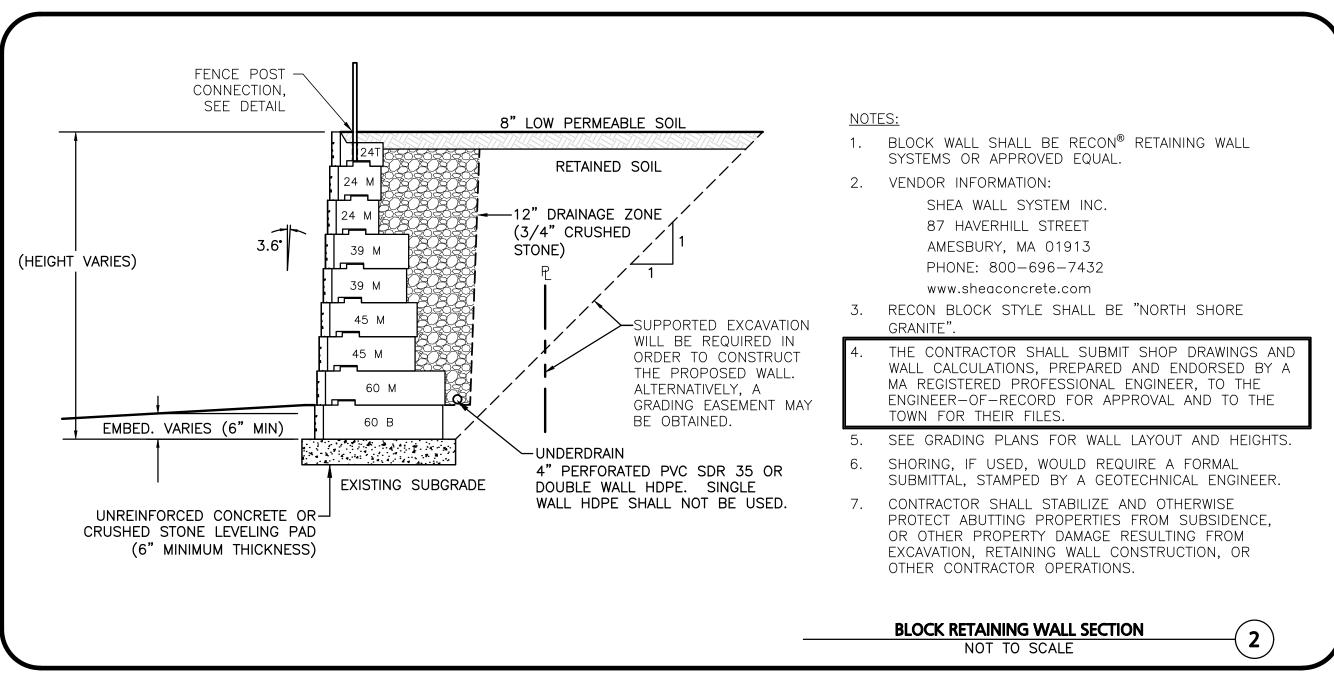

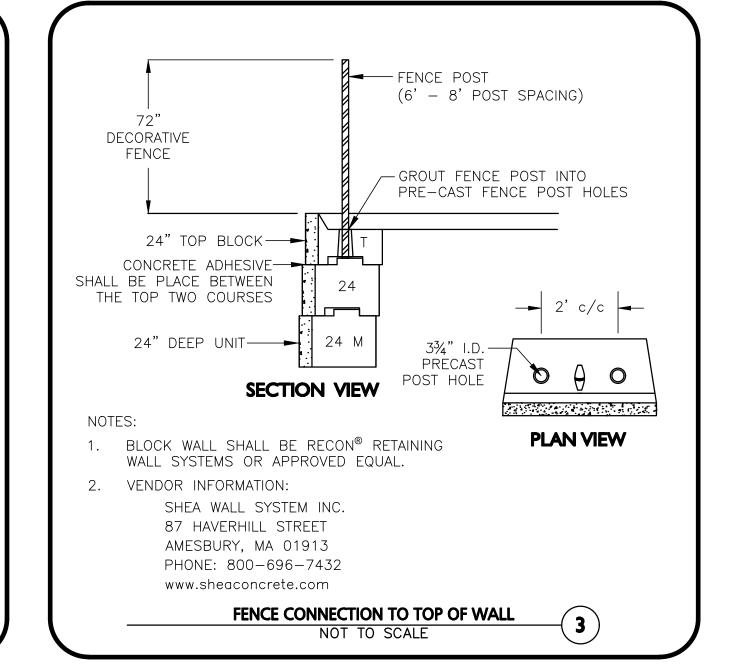


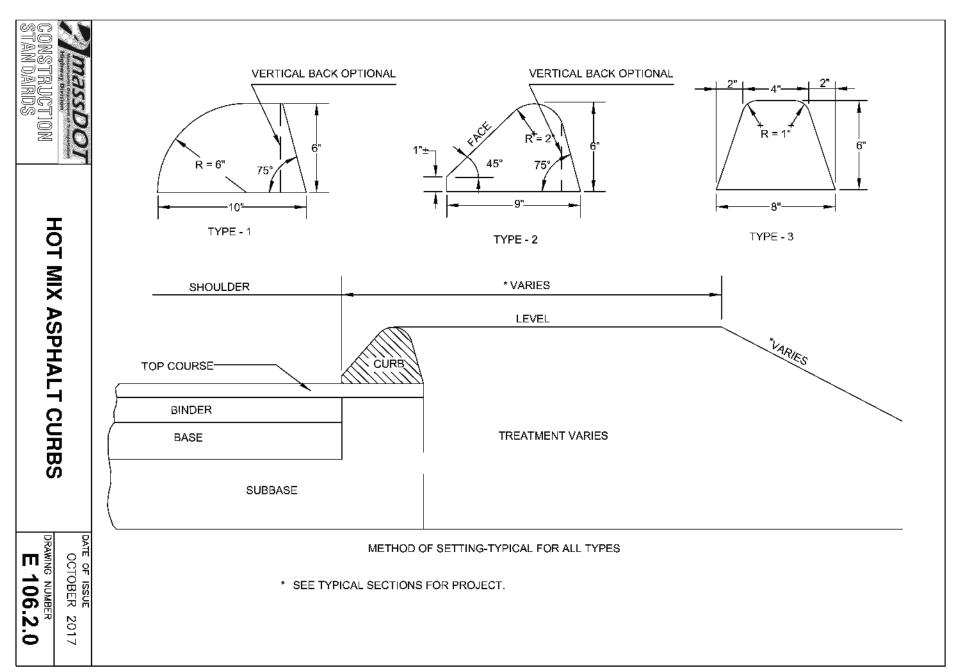


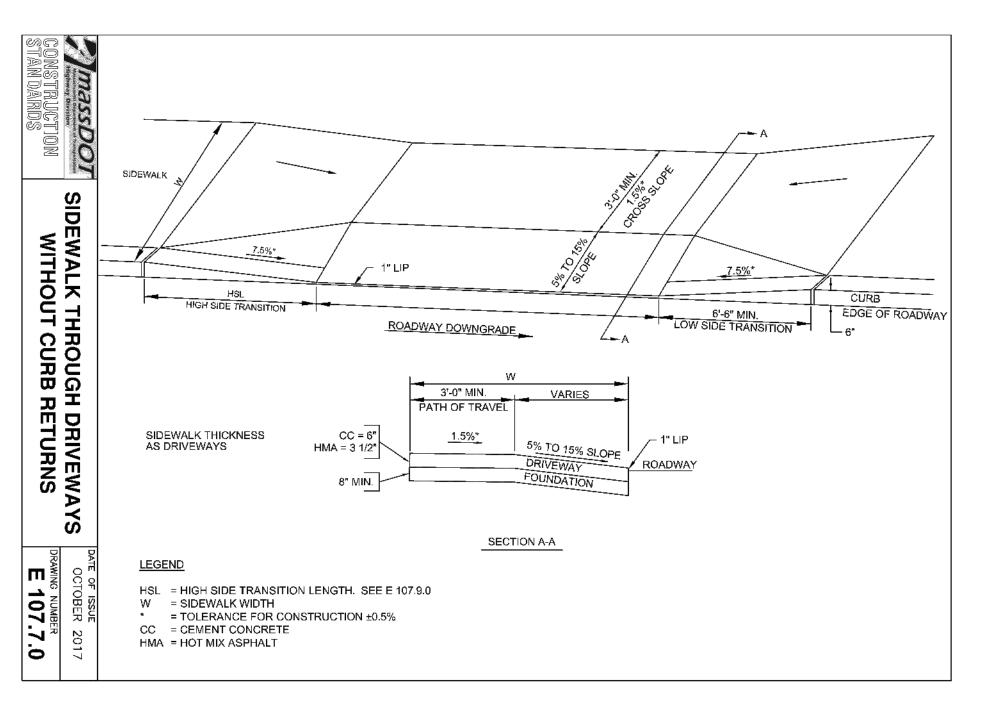


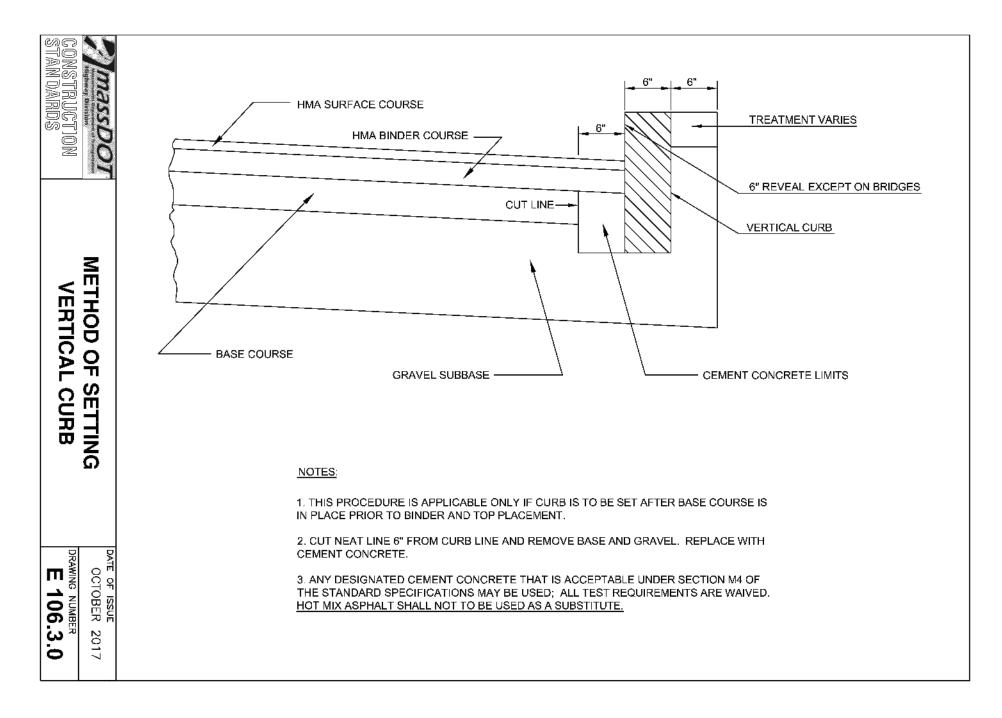

CONSTRUCTION STANDARDS	ROADWAY PROFILE GRADE	* HIGH SIDE TRANSITION LENGTH
CURB TRANSITION FOR WHEELCHAIR	%	ENGLISH UNITS
TRANSITION	=0%	6'-6"
ELCI NSII	>0% TO 1%	7'-8"
	>1% TO 2%	9'-0"
	>2% TO 3%	11'-0"
LENGTH RAMPS	>3% TO 4%	14'-0"
ਁ 코	>4% TO 5%	15'-0" Max
DATE OF ISSUE OCTOBER 2017 DRAWING NUMBER E 107.9.0	NOTE: * BASED ON A I 7.5% AND A R	DESIGN SLOPE OF EVEAL OF 6".

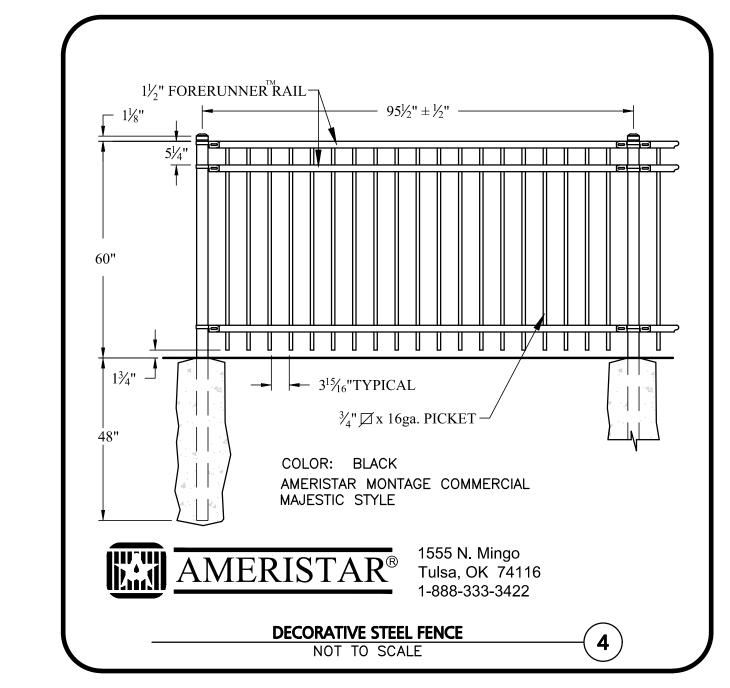

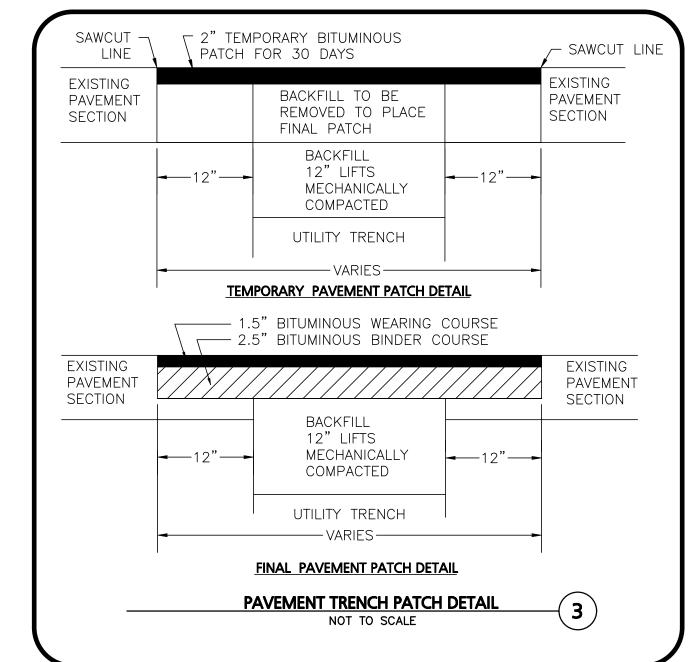

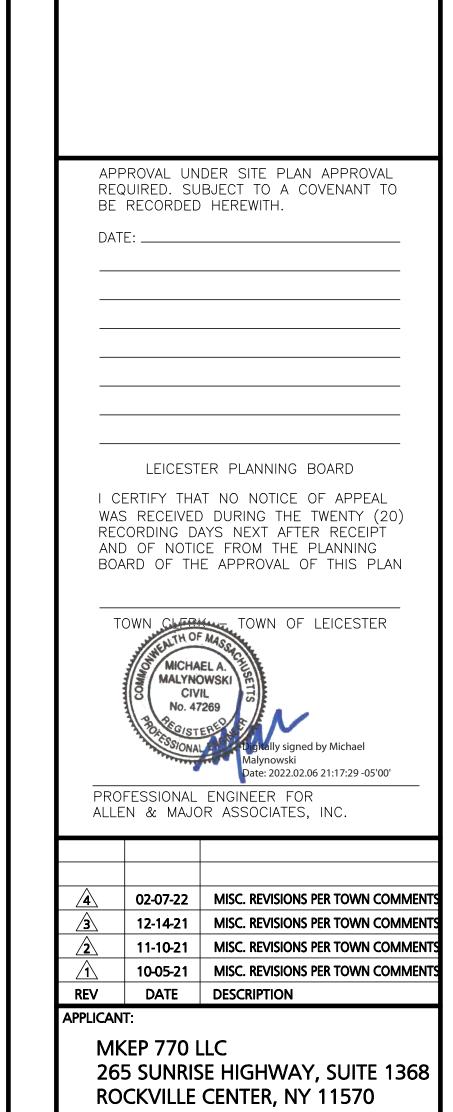

SKYVIEW ESTATES
RESIDENTIAL DEVELOPMENT
MAIN STREET
LEICESTER, MA

PROJECT NO. 2889-01 DATE: 09-17-21

SCALE: AS SHOWN DWG.: C-2889-01_Details

DESIGNED BY: SM CHECKED BY: MAM



civil engineering • land surveying
environmental consulting • landscape architecture
w w w . a l l e n m a j o r . c o m

100 COMMERCE WAY, SUITE 5

OO COMMERCE WAY, SUITE 5 WOBURN MA 01801 TEL: (781) 935-6889 FAX: (781) 935-2896

WOBURN, MA • LAKEVILLE, MA • MANCHESTER, NI

THIS DRAWING HAS BEEN PREPARED IN DIGITAL FORMAT. CLIENT/CLIENT'S REPRESENTATIVE OR CONSULTANTS MAY BE PROVIDED COPIES OF DRAWINGS AND SPECIFICATIONS FOR HIS/HER INFORMATION AND/OR SPECIFIC USE ON THIS PROJECT. DUE TO THE POTENTIAL THAT THE PROVIDED INFORMATION MAY BE MODIFIED UNINTENTIONALLY OR OTHERWISE, ALLEN & MAJOR ASSOCIATES, INC. MAY REMOVE ALL INDICATION OF THE DOCUMENT'S AUTHORSHIP ON THE DIGITAL MEDIA. PRINTED REPRESENTATIONS OR PORTABLE DOCUMENT FORMAT OF THE DRAWINGS AND SPECIFICATIONS ISSUED SHALL BE THE ONLY RECORD COPIES OF ALLEN & MAJOR ASSOCIATES, INC.'S WORK PRODUCT.

DRAWING TITLE:


SHEET No.


DETAILS C-506

Copyright © 2022 Allen & Major Associates, Inc.
All Rights Reserved

ajor Associates, Inc.

29 OF 30

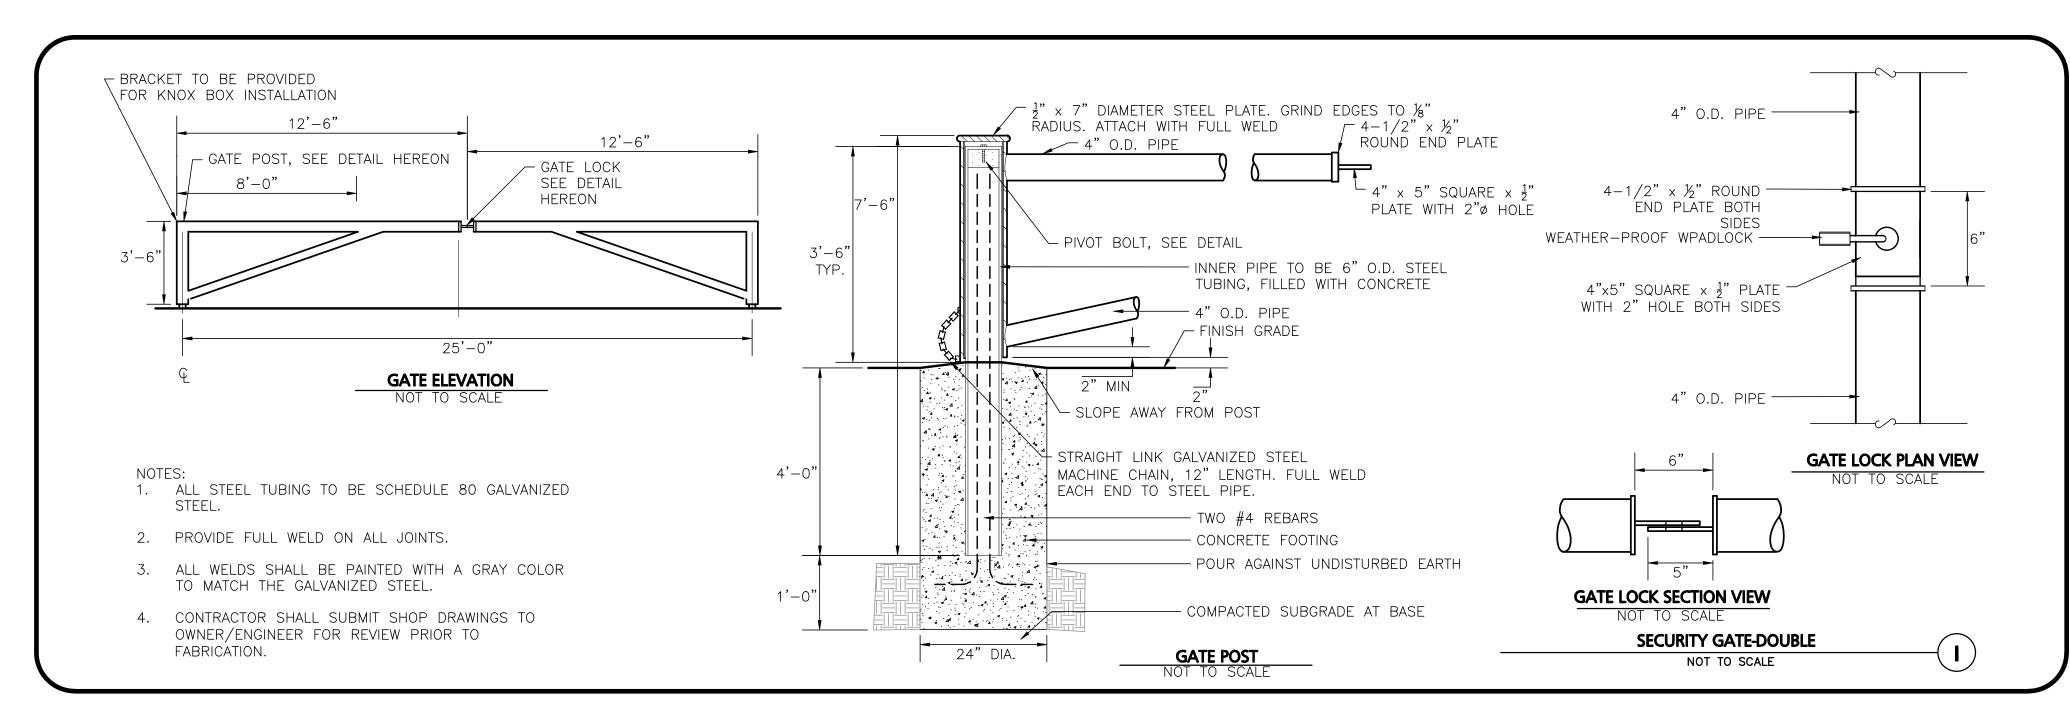


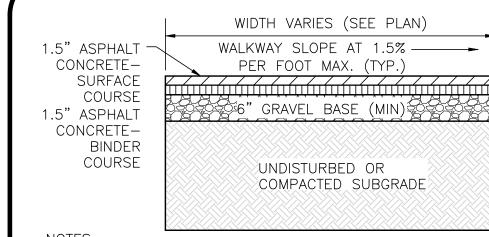


- 1. REFERENCE PLANS FOR ELEVATIONS.
- 2. COMPACT SOIL SUBGRADE UNIFORMLY TO AT LEAST 95% OF ASTM D 1557 LABORATORY DENSITY.
- 3. PROOF-ROLL PREPARED SUBGRADE TO IDENTIFY SOFT POCKETS AND AREAS OF EXCESS YIELDING. EXCAVATE SOFT SPOTS, UNSATISFACTORY SOILS, AND AREAS OF EXCESSIVE PUMPING OR RUTTING, AS DETERMINED BY GEOTECHNICAL ENGINEER AND REPLACE WITH COMPACTED BACKFILL OR FILL AS DIRECTED
- CONTRACTOR SHALL COORDINATE SURFACE, BINDER, AND BASE COURSES WITH GEOTECHNICAL OR SOILS REPORT. REFER TO REPORT FOR RECOMMENDATIONS FOR LOCAL SOILS OR DRAINAGE CONDITIONS AND/OR METHODS.
- 5. BASE COURSE SHALL EXTEND 6 INCHES BEYOND WALKWAY EDGE WHERE WALKWAY DOES NOT ABUT DEEP CURB, WALL, STEPS, OR FIXED OBJECT.
- WALKWAY EDGES SHALL BE TAMPED WHERE WALKWAY DOES NOT ABUT DEEP CURB, WALL, STEPS, OR FIXED OBJECT.

BITUMINOUS WALKWAY

NOT TO SCALE

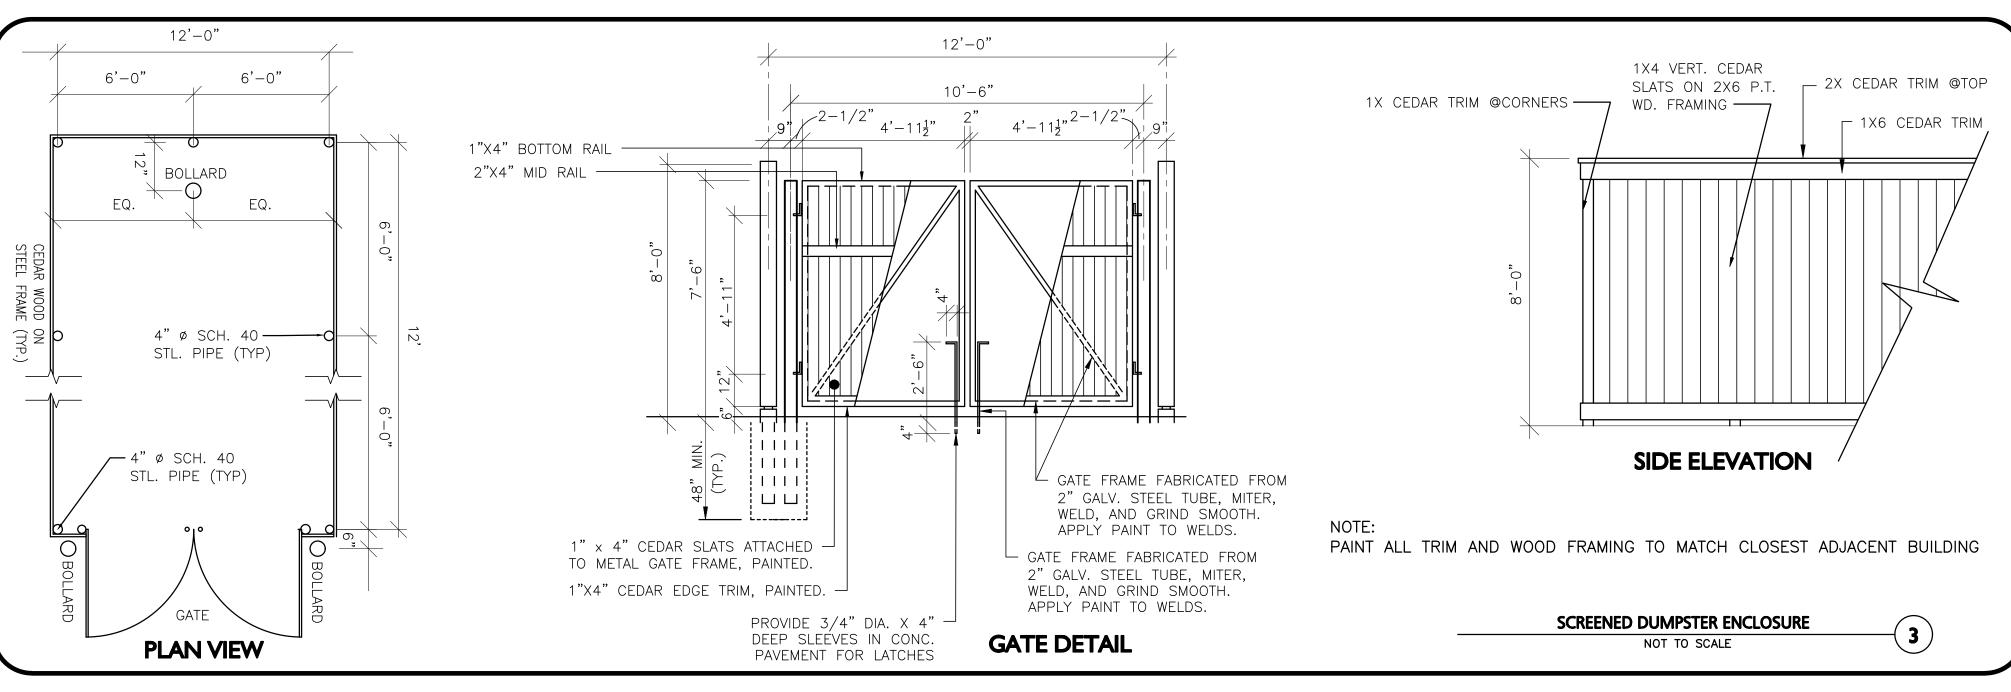

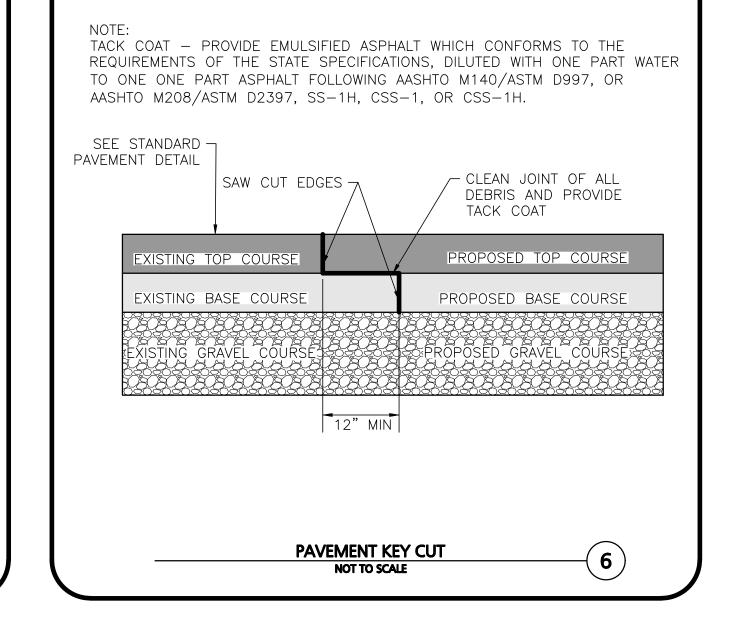


BASIC INSTALLATION

STEP 3.1

Determine a time to install the mat/cable when equipment, heavy tools, and site traffic will be minimal to keep from possibly damaging the product. Be prepared to apply the surfacing courses over the mat/cable the same day so it will be protected

upper layer of an asphalt application, the mat or cable should be completely ready for the second stage. There is limited time between stages, as the slab should not be allowed to fully cure or the asphalt to completely cool. Therefore, if using ProMelt Cable, you may want to lay it out and tie it to rewire that can be quickly lifted into place after the first stage is laid. This might also be preferable for a mat installation, although if mats are precut and shaped to the area, they generally can be rolled into place fairly quickly. • If a slab sensor is installed in this second layer, plan ahead so this does not cause the first layer to cure or cool too much. Inspect the area and remove any sharp objects.

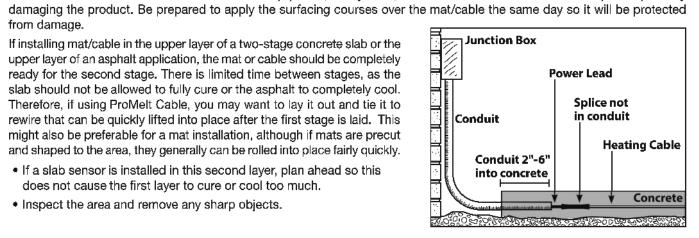

Install in temperatures at least 40°F (4.5°C).

Asphalt Application

the cable.

If required, apply a prime coat to the first course or untreated base over the top of the cable.

Use 1/2" aggregate or smaller. Larger aggregate can cut or pinch the cable. Spread the asphalt so that no less than 1-1/2 inches and no more

NOTICE Before applying, ensure the asphalt temperature is not

greater than 285°F (140°C). Good compaction of the asphalt requires a certain temperature range of installation, depending on the type of

asphalt being installed. Manually lay the asphalt at the cable level.

NOTICE Do not apply with asphalt machines as they may damage than 3 inches covers the top of the heating cables. 1-1/2" to 3" of asphalt above


1. SNOW MELT SYSTEM TO BE WARMUP SNOW MELTING MATS, 3" CABLE SPACING, 37.5W PER SQ FT, 16.4' COLD LEAD, TWIN-CONDUCTOR HEATING CABLE 1/4"TH, 208V, COVERS 120 SQ FT - 2'W X 60'L, 21.7 AMPS AT 3-PHASE, 4507W OR APPROVED EQUAL.


2. VENDOR INFORMATION: WARMUP INC 25-A FRANCIS J CLARKE CIRCLE BETHEL, CONNECTICUT 06801 T: 888-927-6333

WWW.WARMUP.COM

- THE CONTRACTOR SHALL SUBMIT SHOP DRAWINGS AND ELECTRICAL DRAWINGS PREPARED AND ENDORSED BY A MA REGISTERED PROFESSIONAL ENGINEER, TO THE ENGINEER-OF-RECORD FOR APPROVAL AND TO THE TOWN FOR THEIR FILES.
- 5. SEE LAYOUT PLANS FOR LIMITS OF SNOW MELT SYSTEM

PAVEMENT SNOW MELT SYSTEM NOT TO SCALE

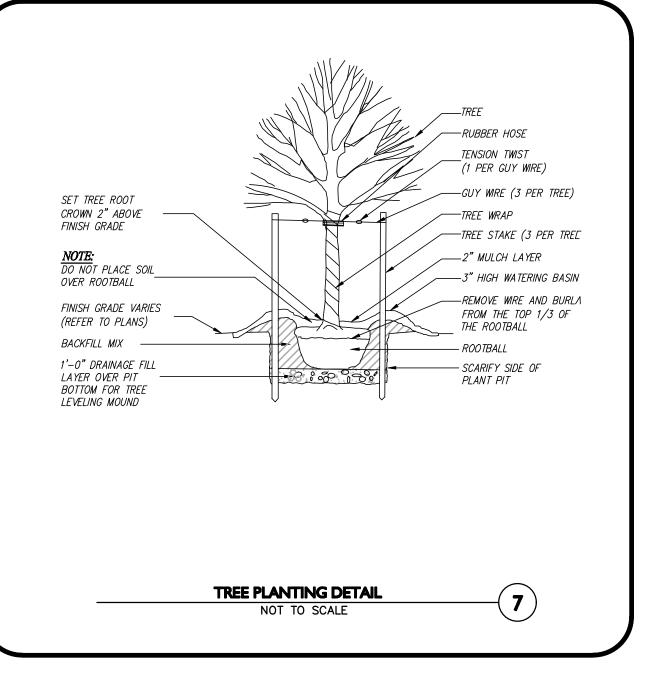

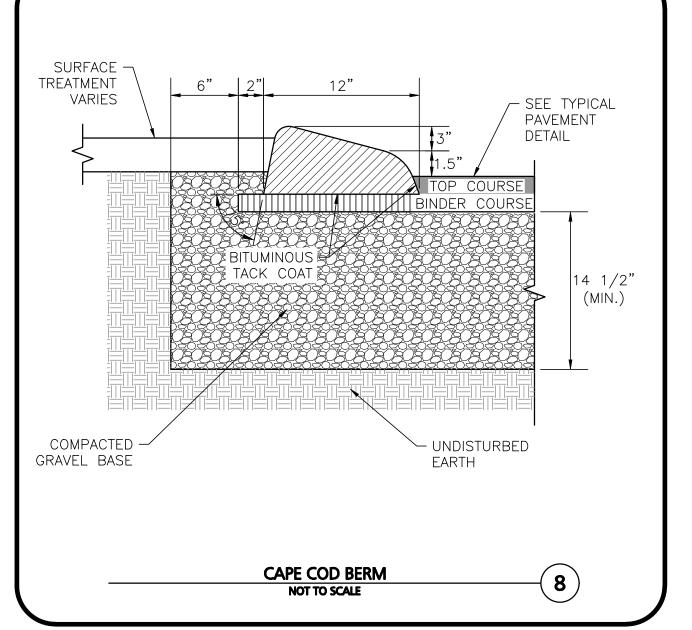

APPROVAL UNDER SITE PLAN APPROVAL REQUIRED. SUBJECT TO A COVENANT TO BE RECORDED HEREWITH. LEICESTER PLANNING BOARD I CERTIFY THAT NO NOTICE OF APPEAL WAS RECEIVED DURING THE TWENTY (20) RECORDING DAYS NEXT AFTER RECEIPT AND OF NOTICE FROM THE PLANNING BOARD OF THE APPROVAL OF THIS PLAN TOWN OF LEICESTER TOWN CLERK MICHAEL A. / MALYNOWSKI \ CIVIL No. 47269 igitally signed by Michael Date: 2022.02.06 21:17:29 -05'00' PROFESSIONAL ENGINEER FOR ALLEN & MAJOR ASSOCIATES, INC. 02-07-22 MISC. REVISIONS PER TOWN COMMENT 12-14-21 MISC. REVISIONS PER TOWN COMMENT MISC. REVISIONS PER TOWN COMMENT 10-05-21 MISC. REVISIONS PER TOWN COMMENTS DATE DESCRIPTION REV APPLICANT: MKEP 770 LLC 265 SUNRISE HIGHWAY, SUITE 1368 **ROCKVILLE CENTER, NY 11570 SKYVIEW ESTATES**

PROJECT: RESIDENTIAL DEVELOPMENT **MAIN STREET**

LEICESTER, MA 2889-01 DATE: 09-17-21 PROJECT NO.

AS SHOWN DWG.: C-2889-01_Details

DESIGNED BY: SM | CHECKED BY:



civil engineering • land surveying environmental consulting • landscape architecture www.allenmajor.com 100 COMMERCE WAY, SUITE 5

WOBURN MA 01801 TEL: (781) 935-6889 FAX: (781) 935-2896

WOBURN, MA ♦ LAKEVILLE, MA ♦ MANCHESTER, NE

THIS DRAWING HAS BEEN PREPARED IN DIGITAL FORMA CLIENT/CLIENT'S REPRESENTATIVE OR CONSULTANTS MAY BE PROVIDED COPIES OF DRAWINGS AND SPECIFICATIONS FOR HIS/HER INFORMATION AND/OR SPECIFIC USE ON THIS PROJECT. DUE TO THE POTENTIAL THAT THE PROVIDED INFORMATION MAY BE MODIFIED UNINTENTIONALLY OR OTHERWISE, ALLEN & MAJOR ASSOCIATE INC. MAY REMOVE ALL INDICATION OF THE DOCUMENT AUTHORSHIP ON THE DIGITAL MEDIA. PRINTED REPRESENTATIONS O PORTABLE DOCUMENT FORMAT OF THE DRAWINGS AN SPECIFICATIONS ISSUED SHALL BE THE ONLY RECORD COPIES OF ALLEN & MAJOR ASSOCIATES, INC.'S WORK PRODUCT.

DRAWING TITLE:

C-507 **DETAILS**

SHEET No.

Copyright © 2022 Allen & Major Associates, Inc. 30 OF 30