


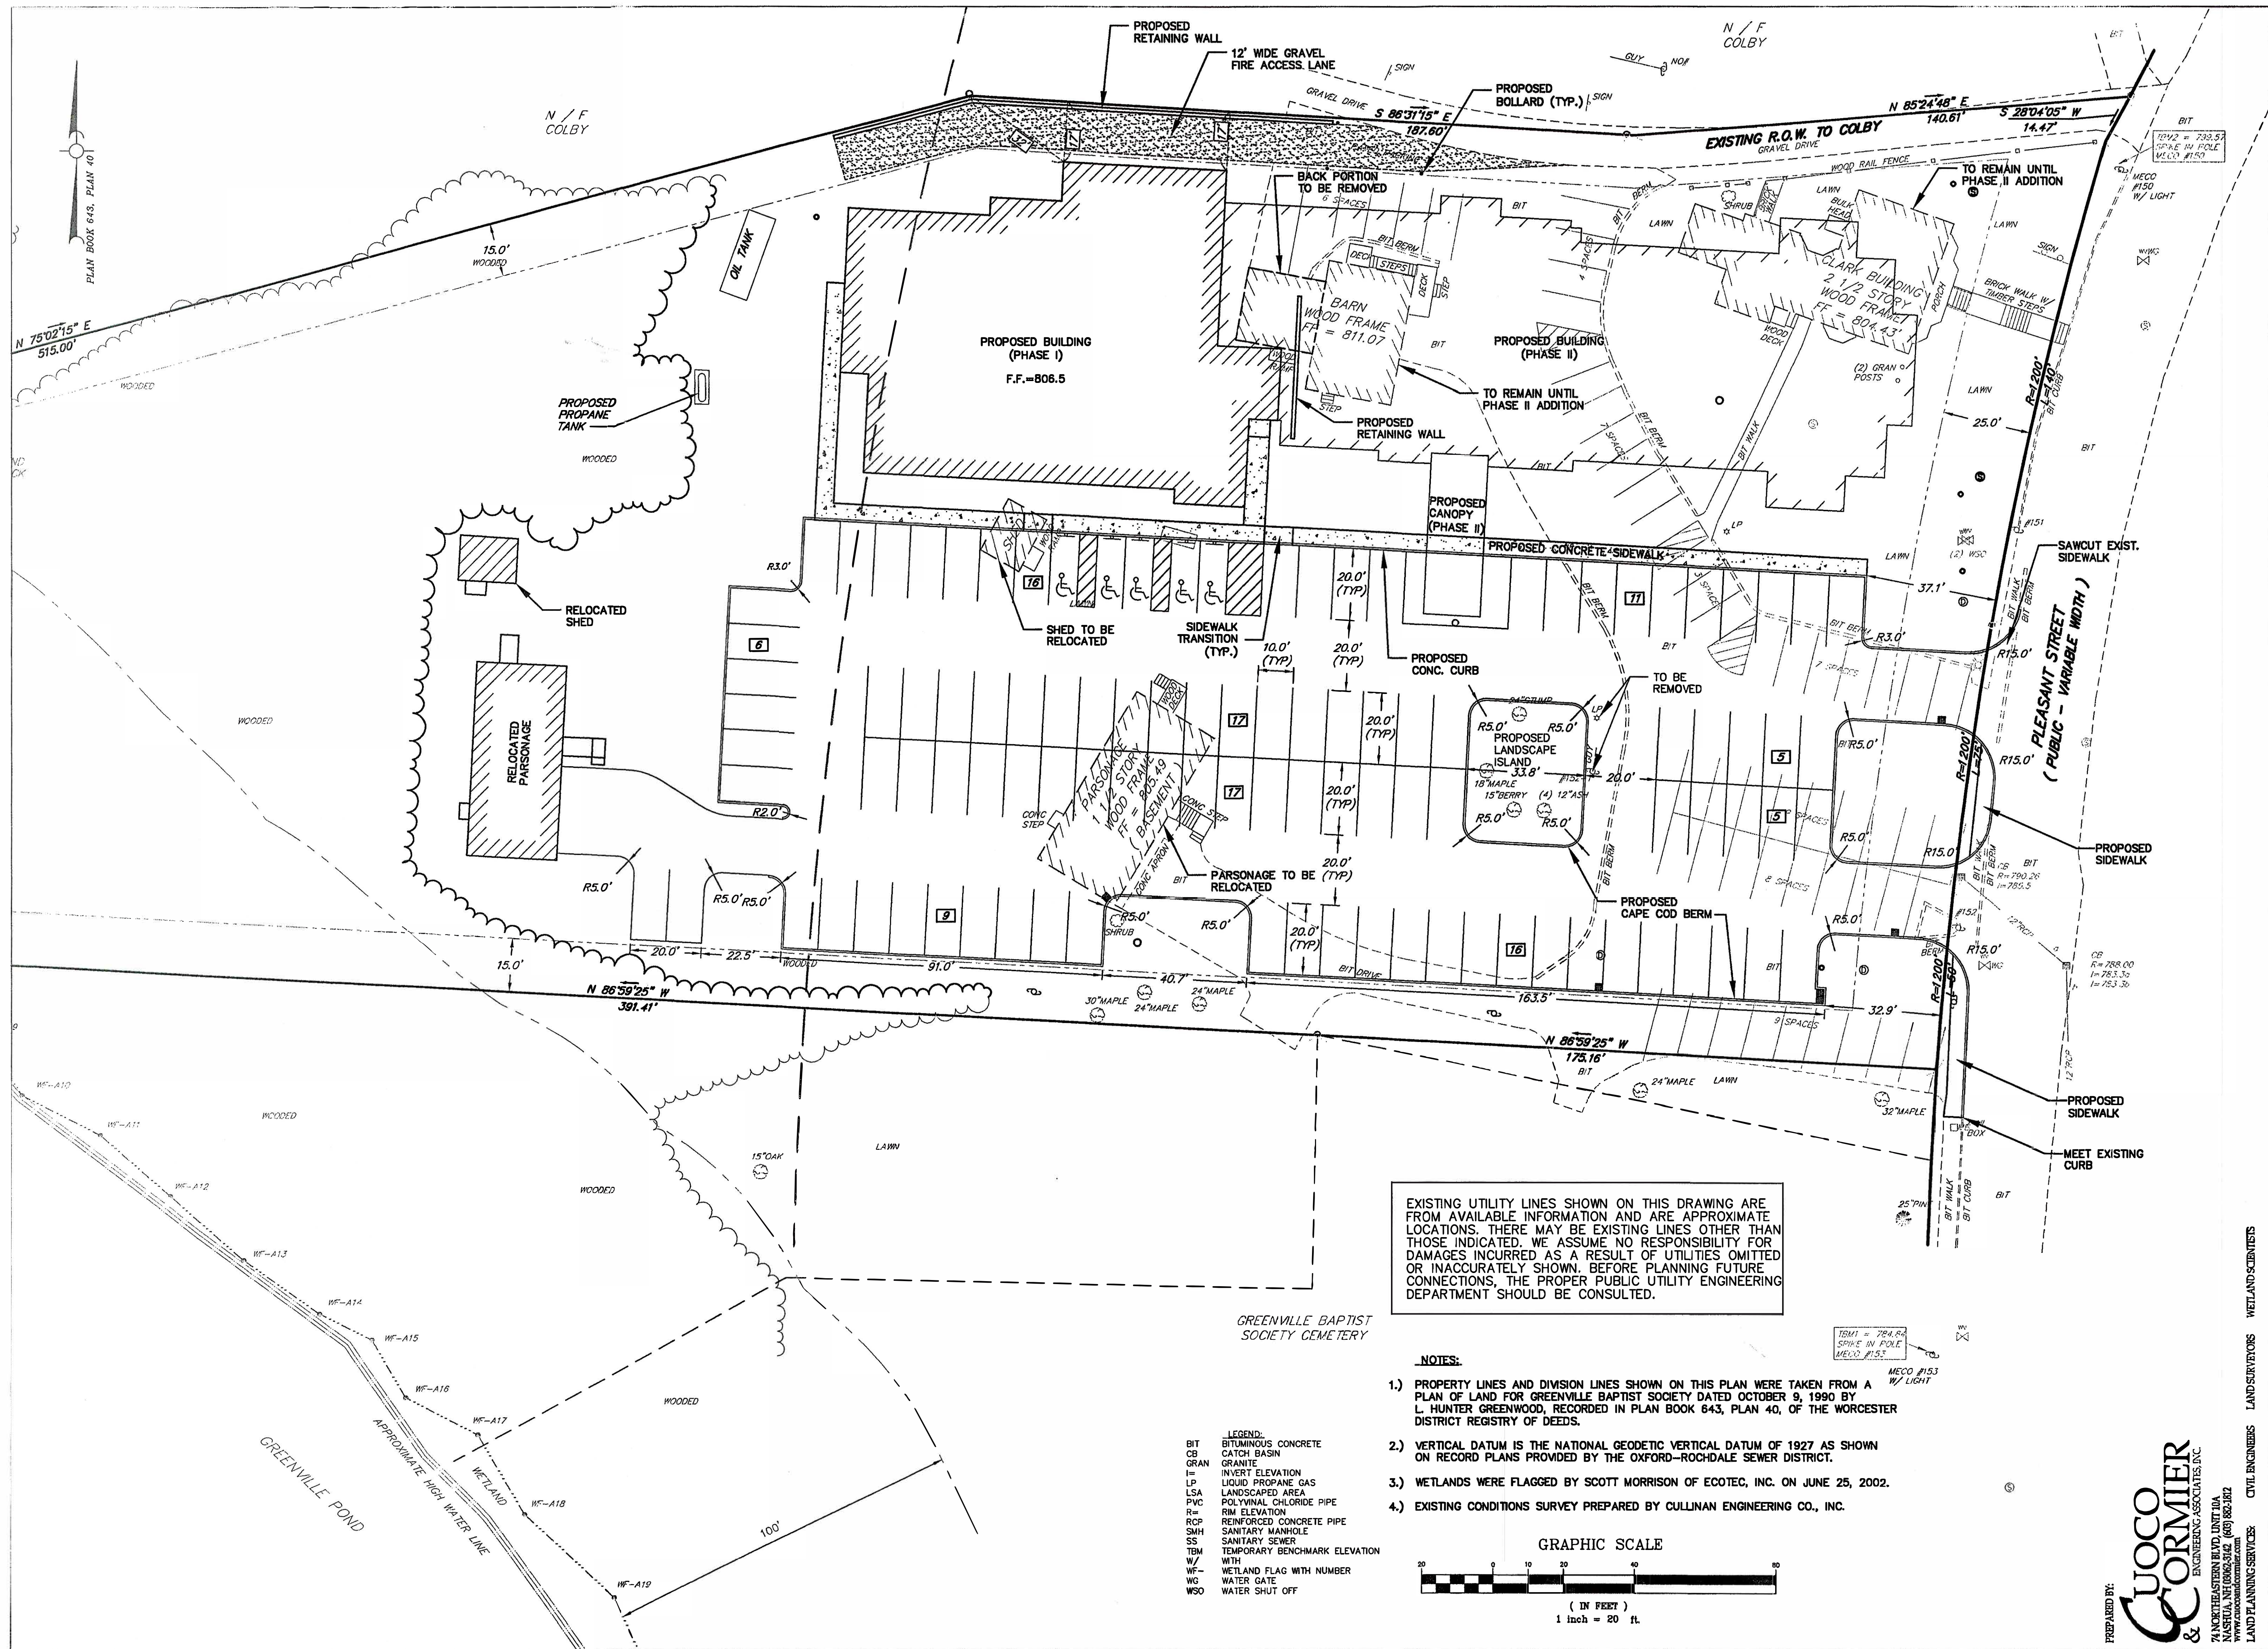

NOTES:


- 1.) PROPERTY LINES AND DIVISION LINES SHOWN ON THIS PLAN WERE TAKEN FROM A PLAN OF LAND FOR GREENVILLE BAPTIST SOCIETY DATED OCTOBER 9, 1990 BY L. HUNTER GREENWOOD, RECORDED IN PLAN BOOK 643, PLAN 40, OF THE WORCESTER DISTRICT REGISTRY OF DEEDS.
- 2.) VERTICAL DATUM IS THE NATIONAL GEODETIC VERTICAL DATUM OF 1927 AS SHOWN ON RECORD PLANS PROVIDED BY THE OXFORD-ROCHDALE SEWER DISTRICT.
- 3.) WETLANDS WERE FLAGGED BY SCOTT MORRISON OF ECOTEC, INC. ON JUNE 25, 2002.
- 4.) EXISTING CONDITIONS SURVEY PREPARED BY CULLINAN ENGINEERING CO., INC.

2.) VERTICAL DATUM IS THE NATIONAL GEODETIC VERTICAL DATUM OF 1927 AS SHOWN ON RECORD PLANS PROVIDED BY THE OXFORD-ROCHDALE SEWER DISTRICT.

3.) WETLANDS WERE FLAGGED BY SCOTT MORRISON OF ECOTEC, INC. ON JUNE 25, 2002.

4.) EXISTING CONDITIONS SURVEY PREPARED BY CULLINAN ENGINEERING CO., INC.

GRAPHIC SCALE

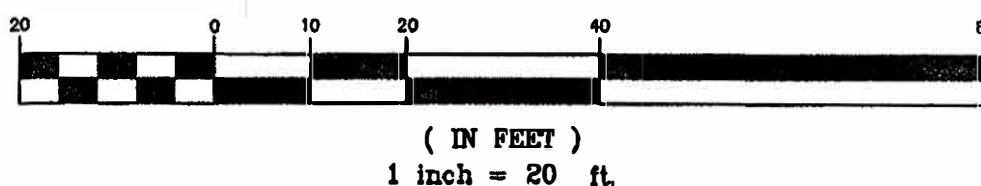

LEGEND:
 BIT BITUMINOUS CONCRETE
 CB CATCH BASIN
 GRAN GRANITE
 I= INVERT ELEVATION
 LP LIQUID PROPANE GAS
 LSA LANDSCAPED AREA
 PVC POLYVINYL CHLORIDE PIPE
 R= RIM ELEVATION
 RC REINFORCED CONCRETE PIPE
 SMH SANITARY MANHOLE
 S SANITARY SEWER
 TBM TEMPORARY BENCHMARK ELEVATION
 W/ WITH
 W- WETLAND FLAG WITH NUMBER
 WG WATER GATE
 WSO WATER SHUT OFF

KFP ARCHITECTS, INC.
175 DERBY STREET, UNIT 21-22
HINGHAM, MA. 02043
PHONE: (781) 740-8750
FAX: (781) 740-8752
Email: info@theKFPcompanies.com
Website: www.theKFPcompanies.com

GREENVILLE BAPTIST CHURCH
NEW CHURCH FACILITY
ROCHDALE MASSACHUSETTS

COMMONWEALTH OF MASSACHUSETTS
 ROGER D. PARSONS
 CIVIL
 No. 32533
 REGISTERED
 PROFESSIONAL ENGINEER

DATE: 3-9-04
LAST REVISED: 5-26-04

SCALE: 1"=20'

DRAWN BY: _____
CHECKED BY: _____

JOB NO.: 0230

SITE PLAN

SP-2