



DESIGN AND EXPLANATORY NOTES

1.) EXTERIOR DOOR AND WINDOW LOCATIONS ARE TAKEN FROM THE EXTERIOR FACE OF THE NAILERS AND ARE TO THE CENTER OF THE DOOR AND WINDOW UNITS. VERIFY ALL DOOR, WINDOW, SKYLIGHT AND SIDELIGHT LOCATIONS WITH THE OWNER.


OFFICE: WESTFIELD, MA
JOB NO. 115-078212

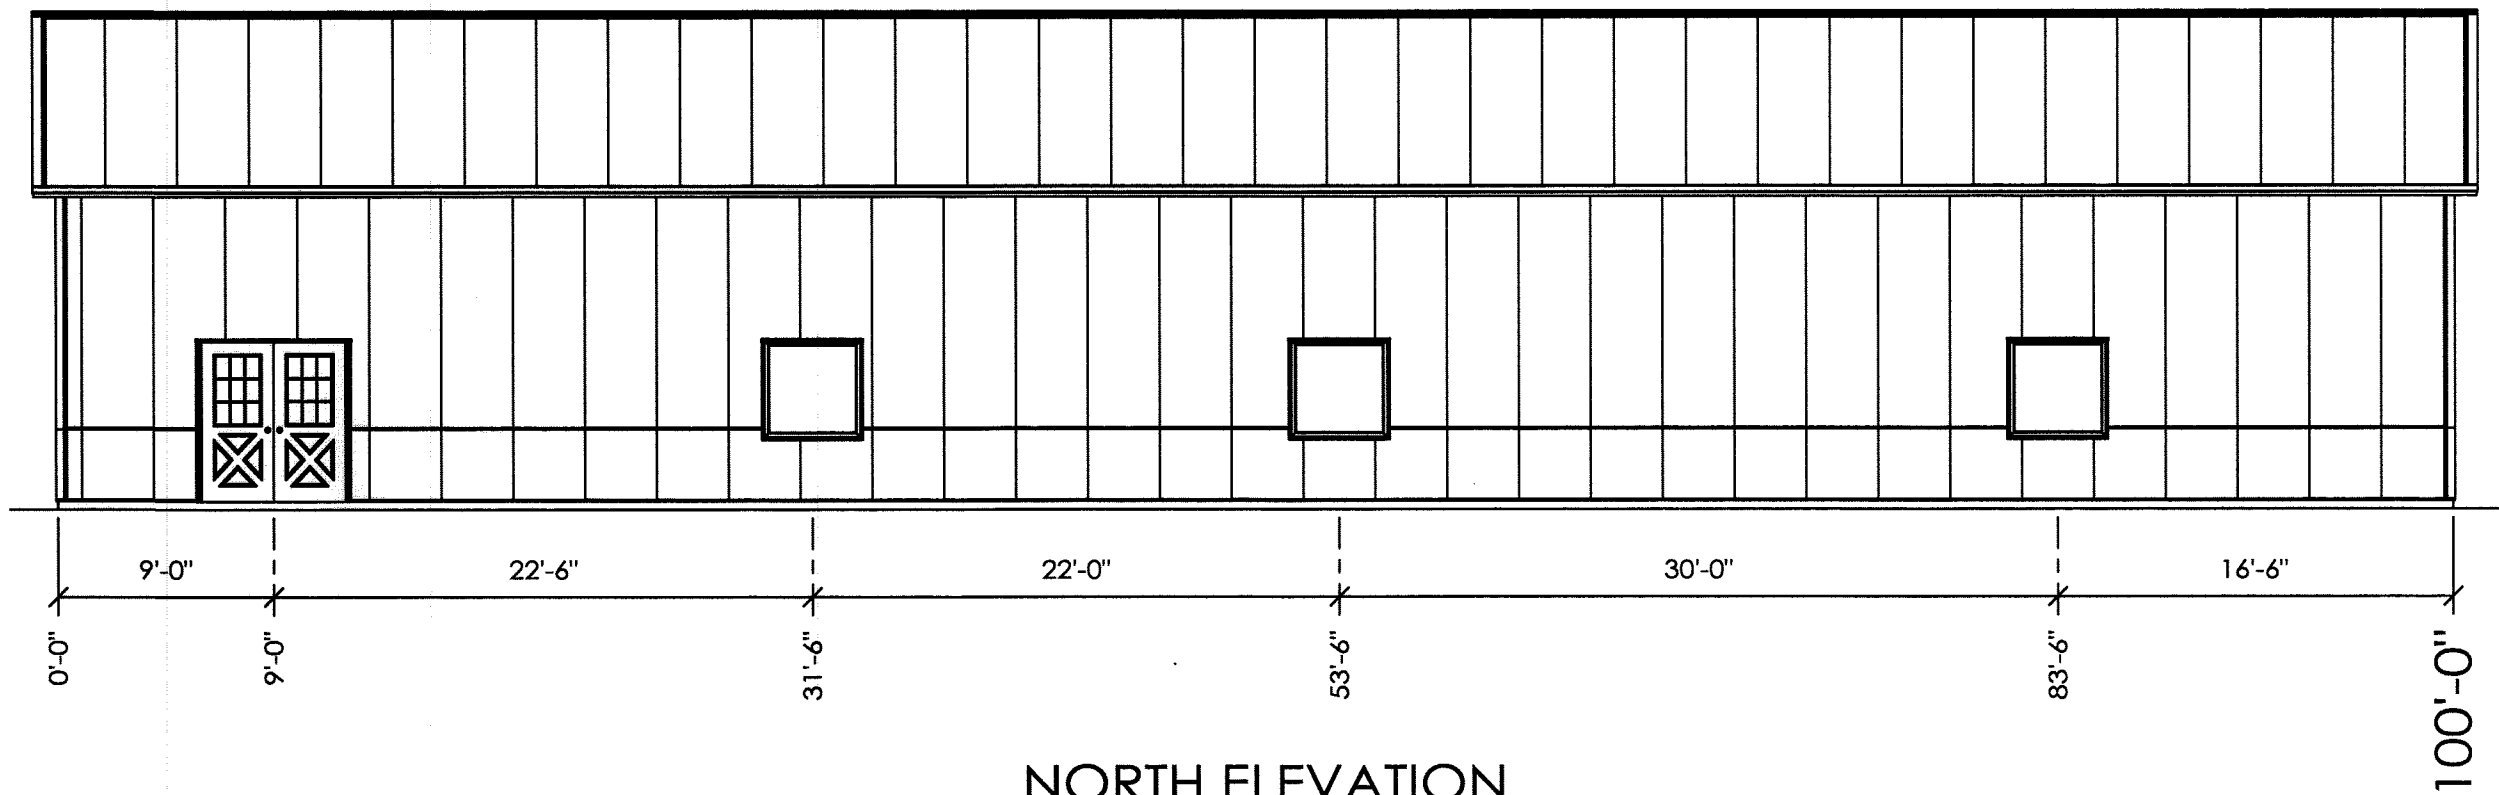


NORTH ELEVATION

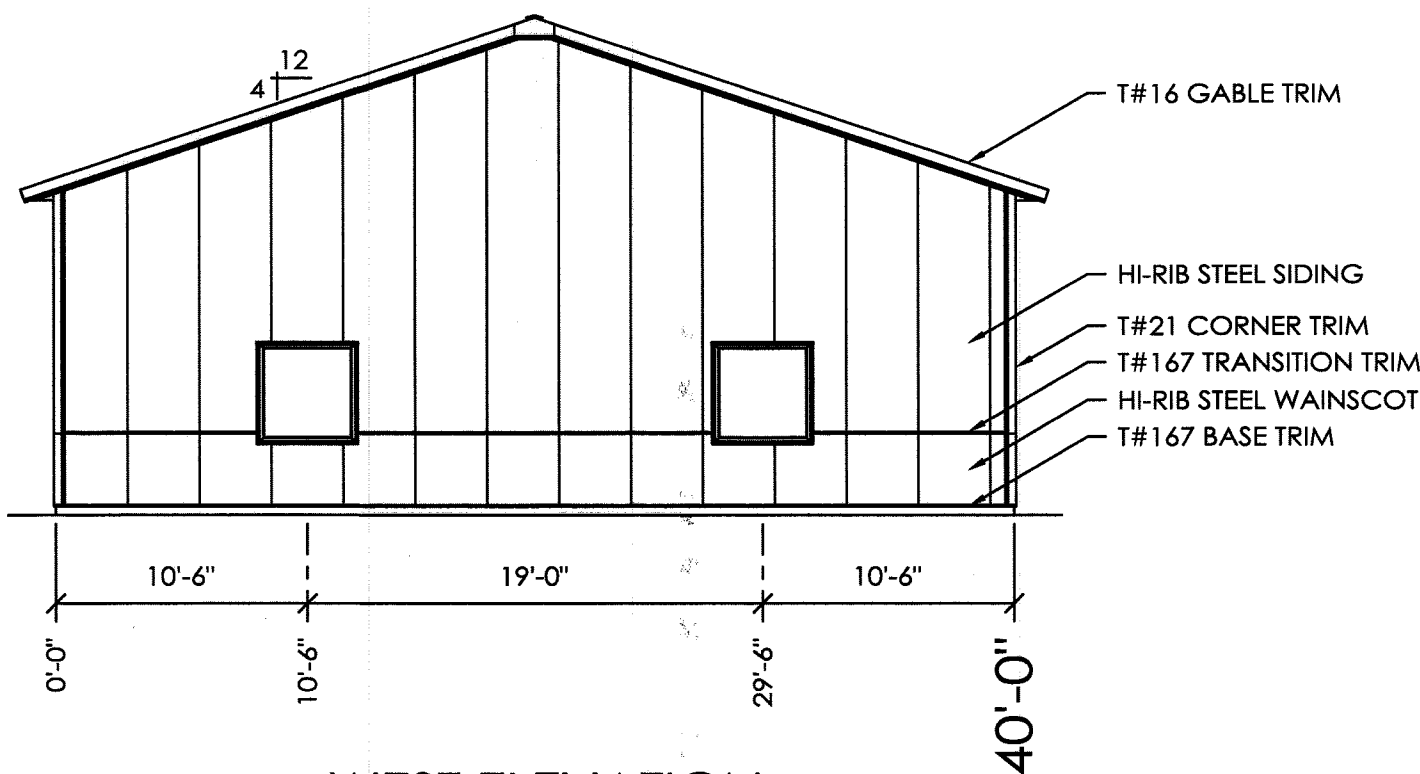


WEST ELEVATION

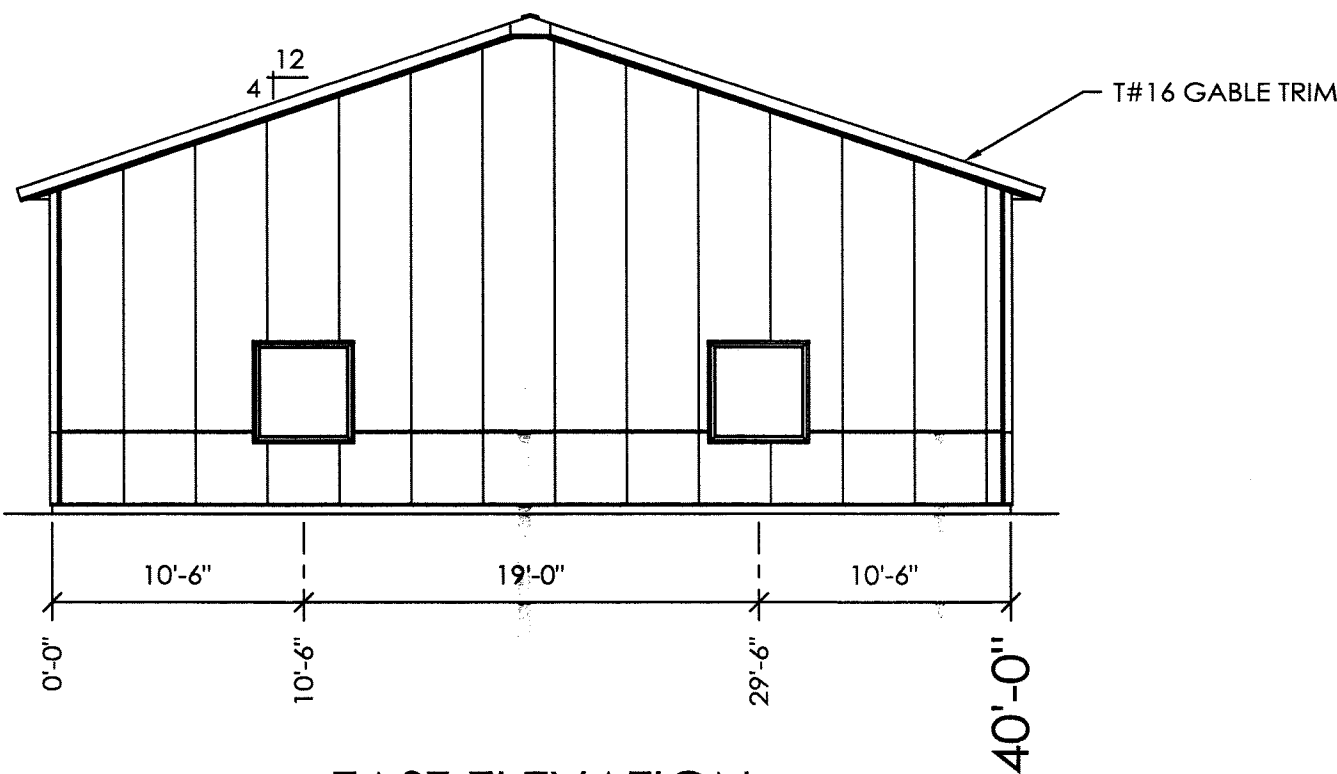


EAST ELEVATION

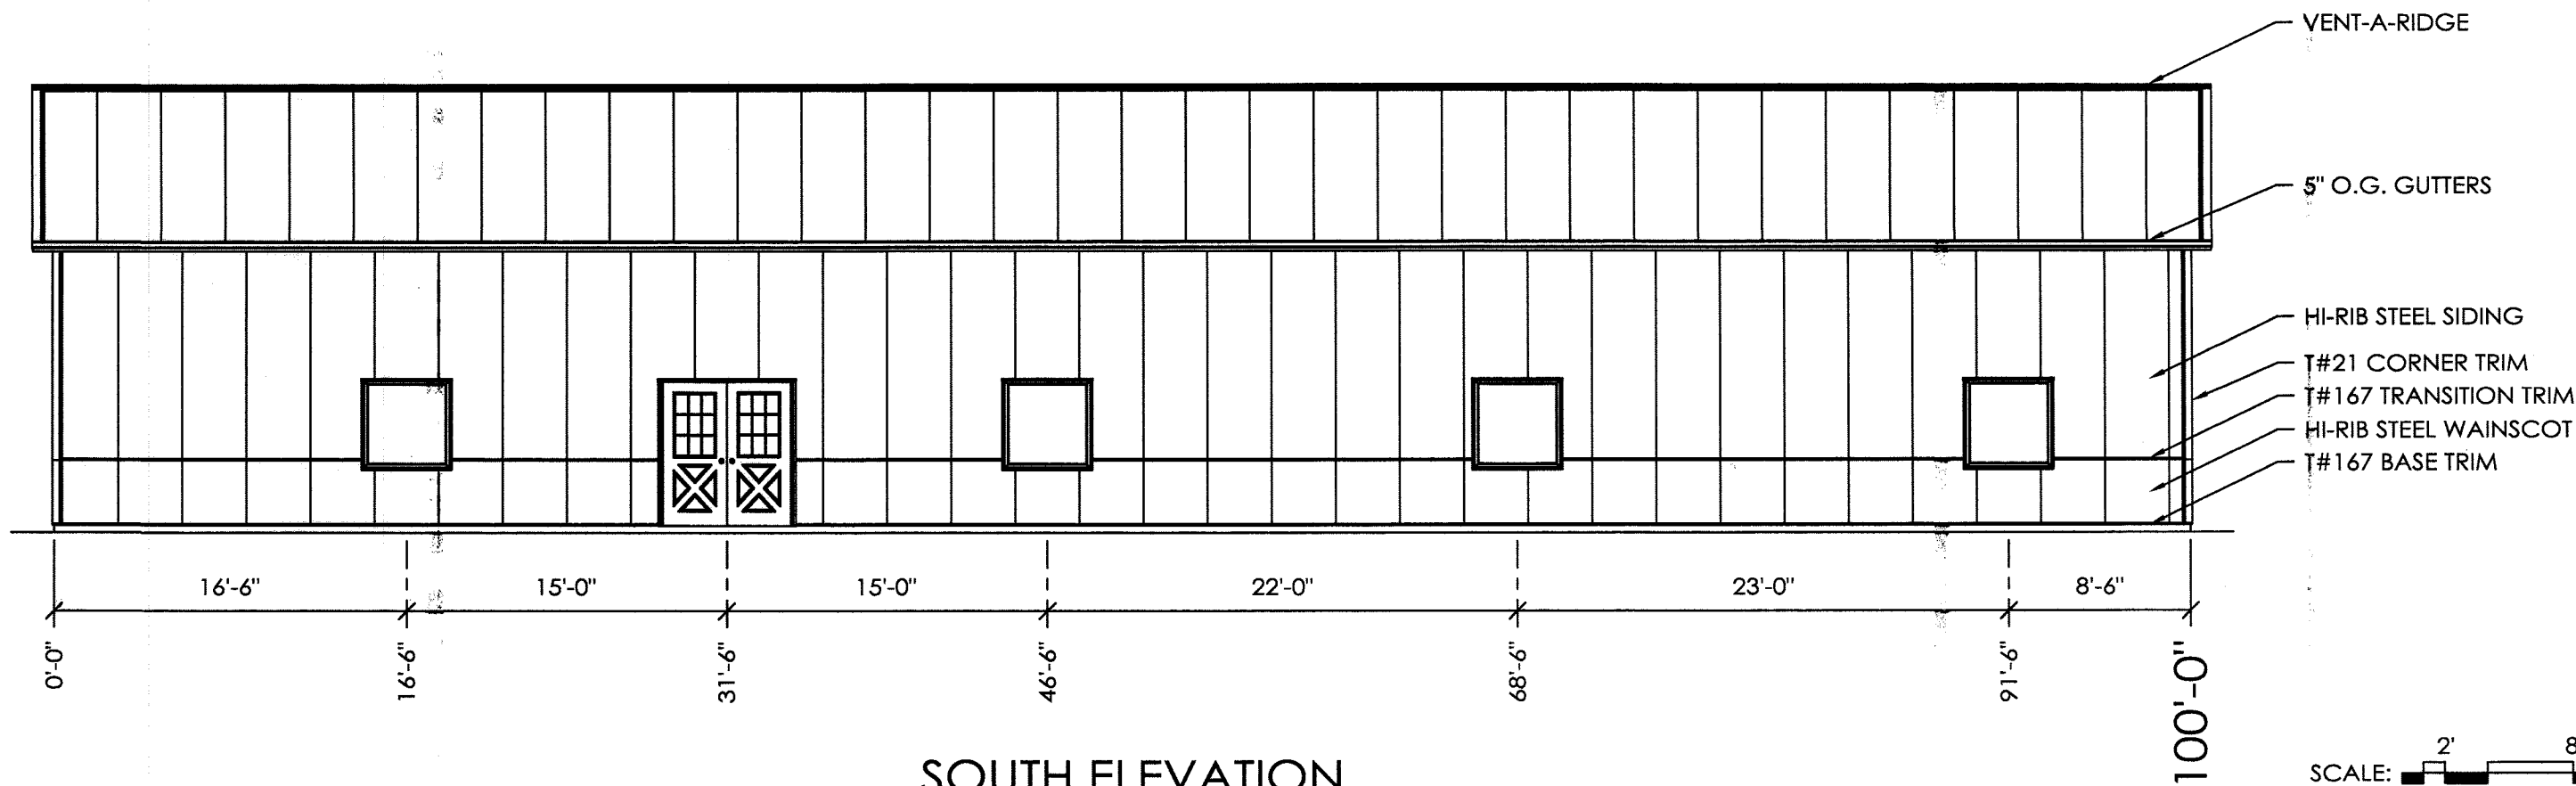

SOUTH ELEVATION

 

DRAWN BY:	MAG
DATE:	8/10/2018
CHECKED BY:	JMM
DATE:	6/29/2018
REVISED DATE:	7/17/2018
REVISED DATE:	9/14/2018
REVISED DATE:	---
REVISED DATE:	---

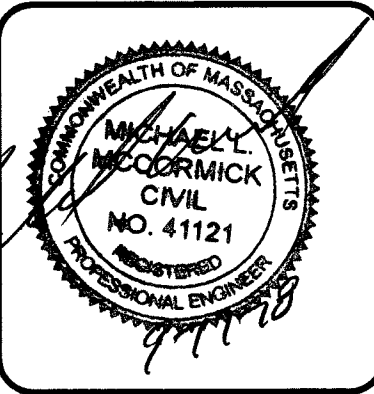

SCALE: AS NOTED
SHEET NO. S4 OF S6

MARSHALL ST INC

LEICESTER, MA

ALLIED DESIGN ARCHITECTURAL & ENGINEERING GROUP, P.C.
100 S. PERSHING P.O. BOX 110 MORTON, IL 61550
PHONE NUMBER: 309-263-4105