



FRONT ELEVATION
SCALE: 1/4" = 1'-0"




REAR ELEVATION
SCALE: 1/4" = 1'-0"

THREE UNIT BUILDING ELEVATIONS

MAY 17, 2023
SCALE: 1/4"=1'-0"


ONLY FRONT AND REAR SHOWN

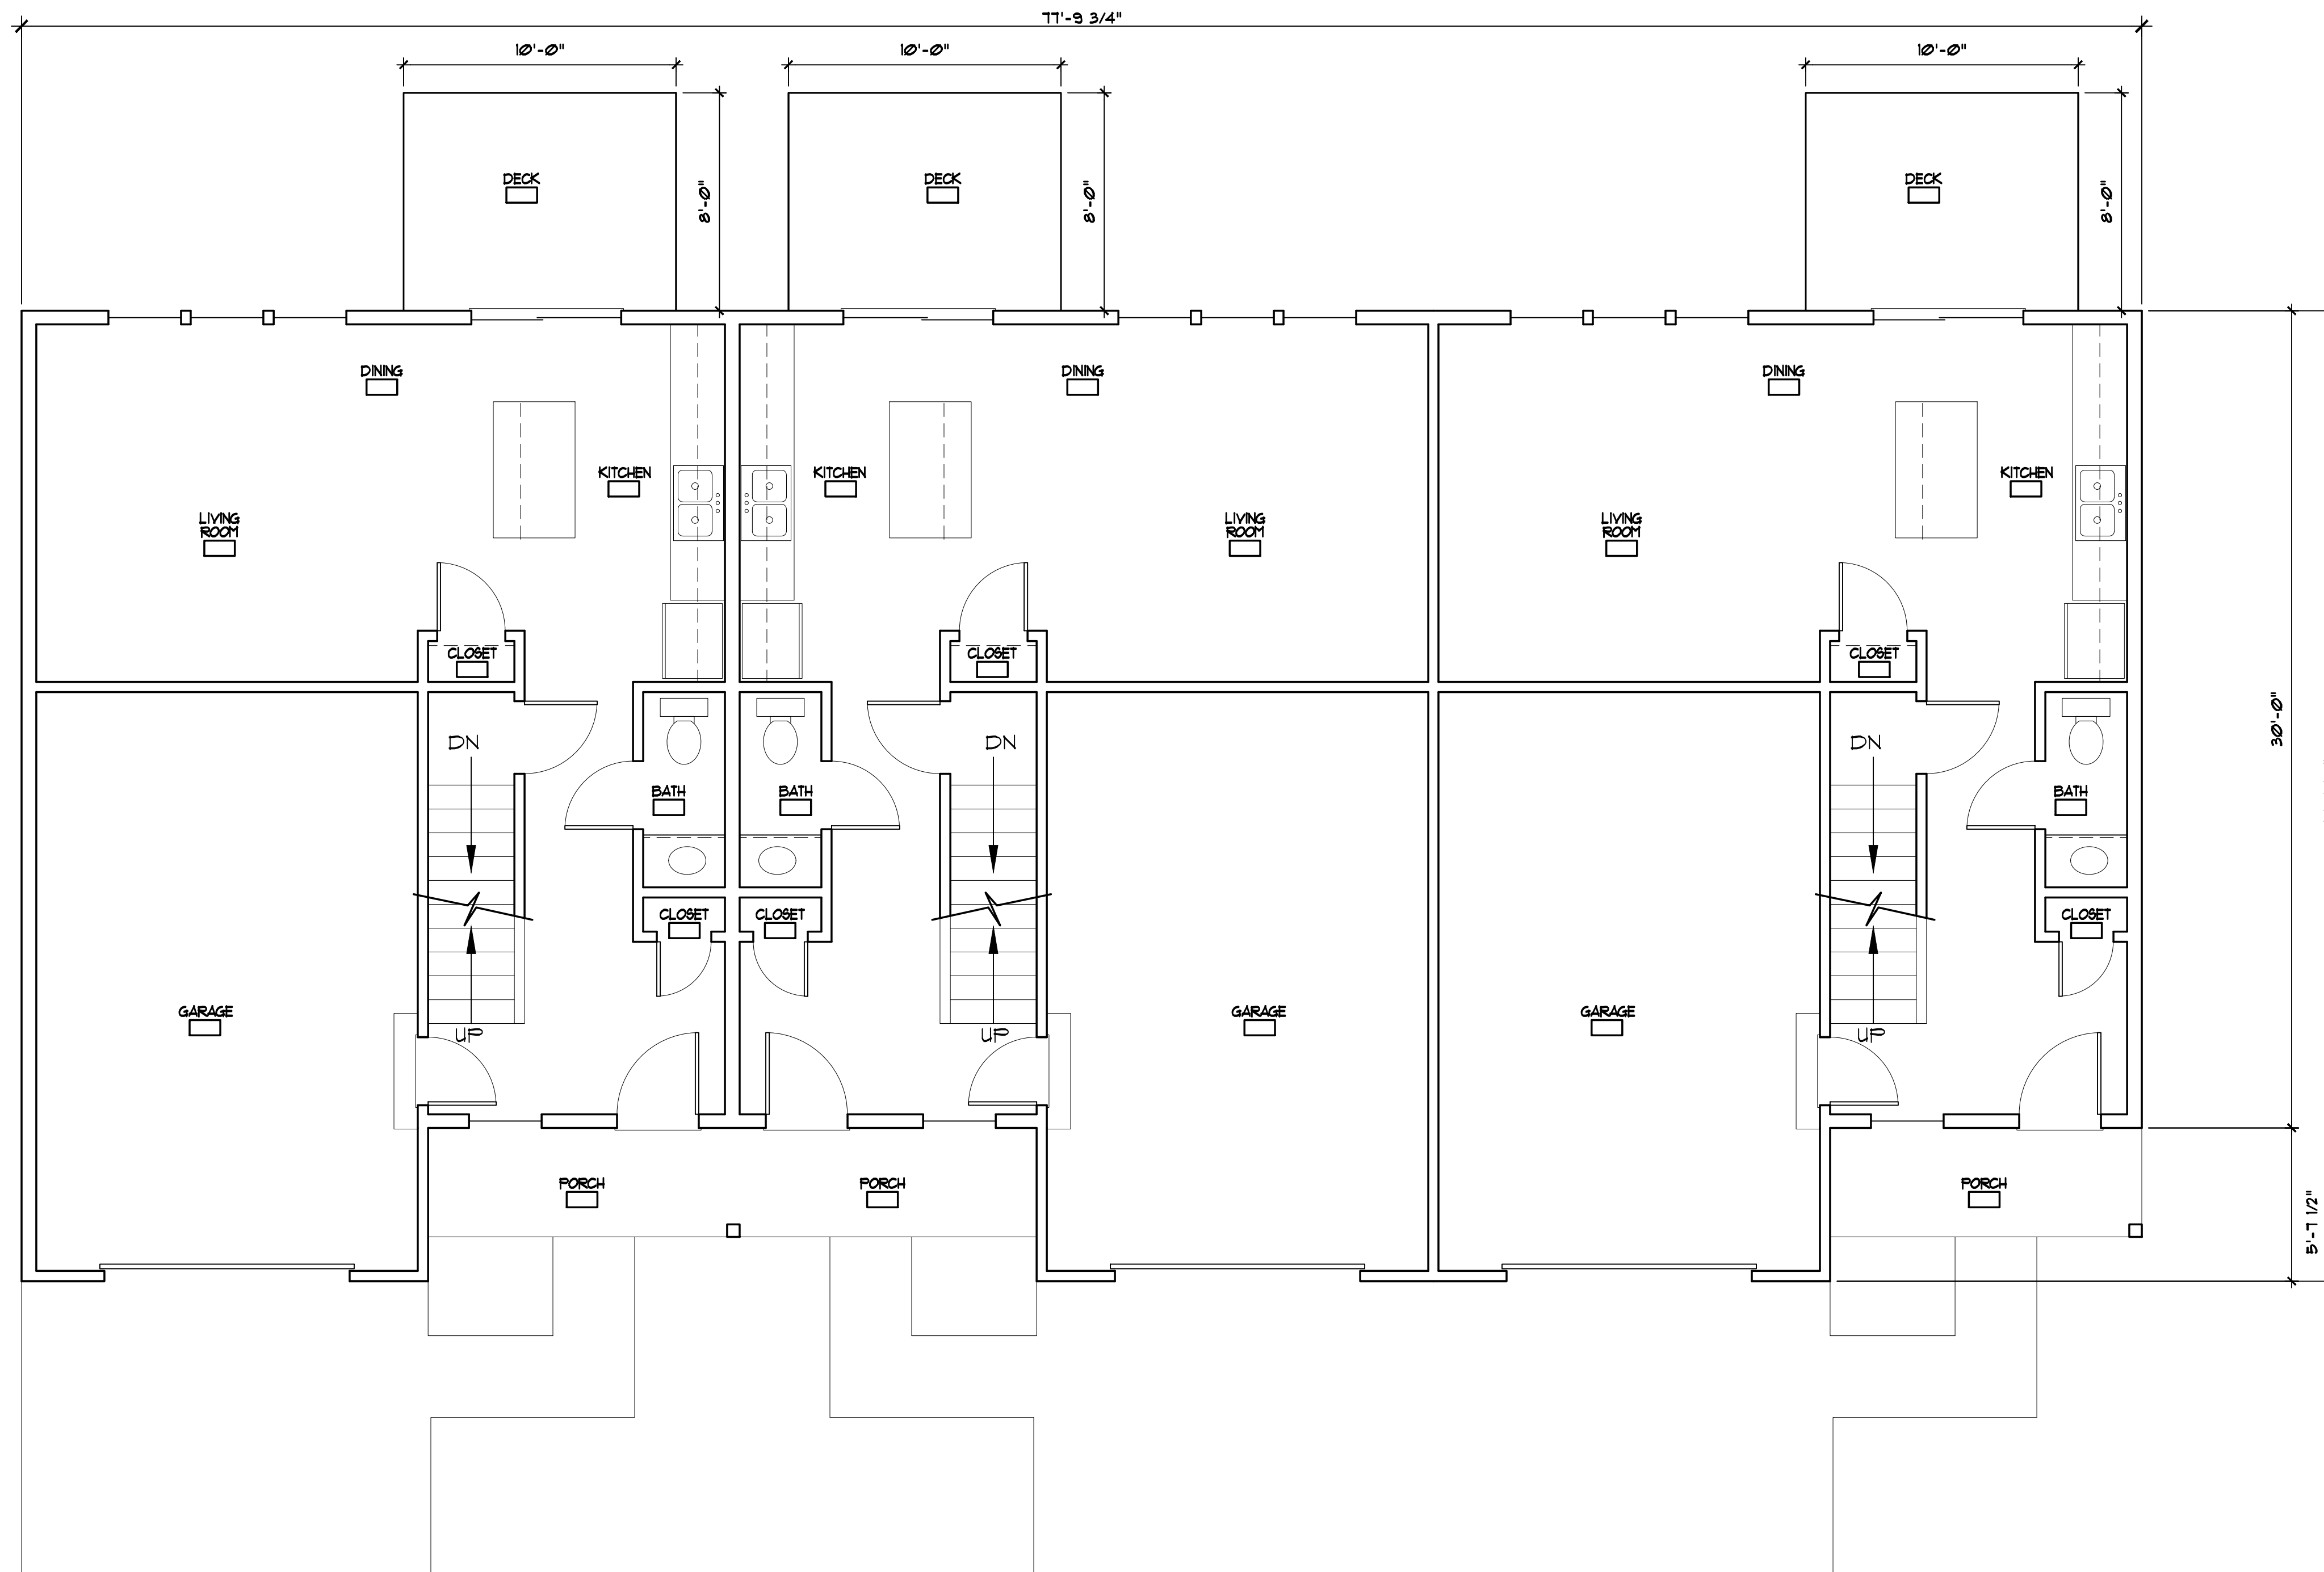

THREE UNIT BUILDING PLAN

MAY 17, 2023
SCALE: 1/4"=1'-0"

1,333 SQ. FT. TOTAL PER UNIT
310 SQ. FT. GARAGE PER UNIT

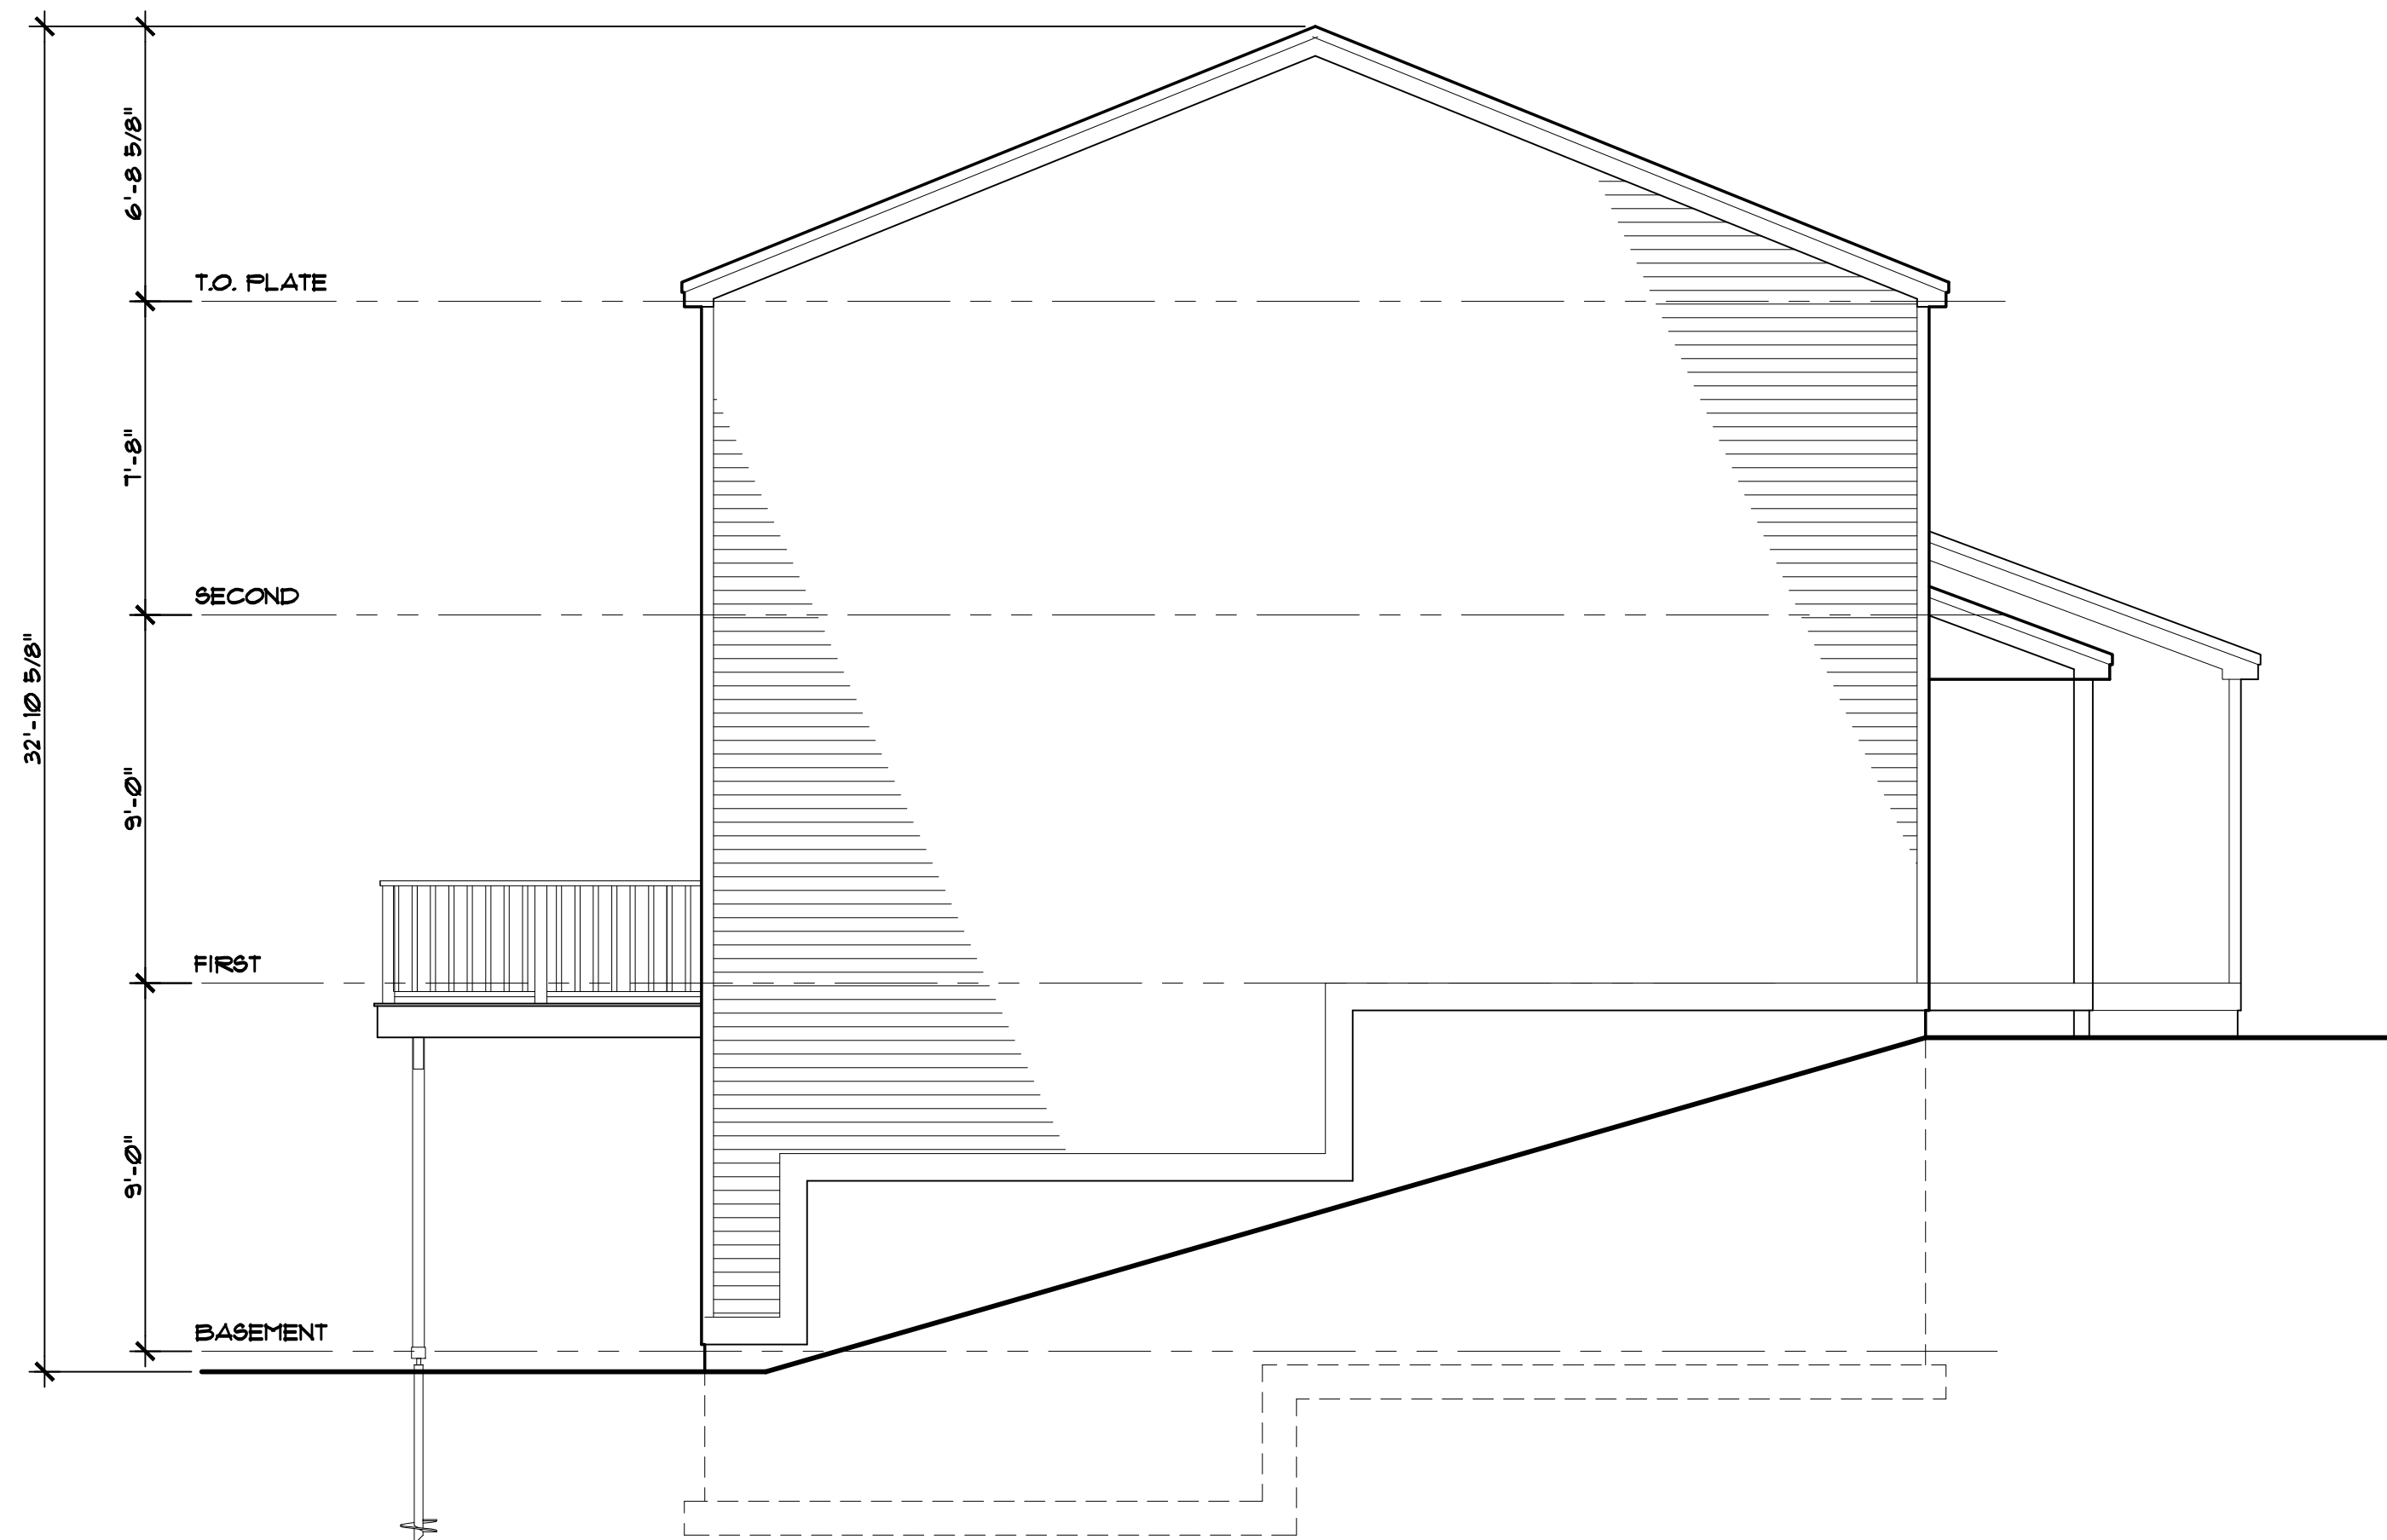


LEFT ELEVATION
SCALE: 1/4" = 1'-0"



FRONT ELEVATION
SCALE: 1/4" = 1'-0"




REAR ELEVATION
SCALE: 1/4" = 1'-0"

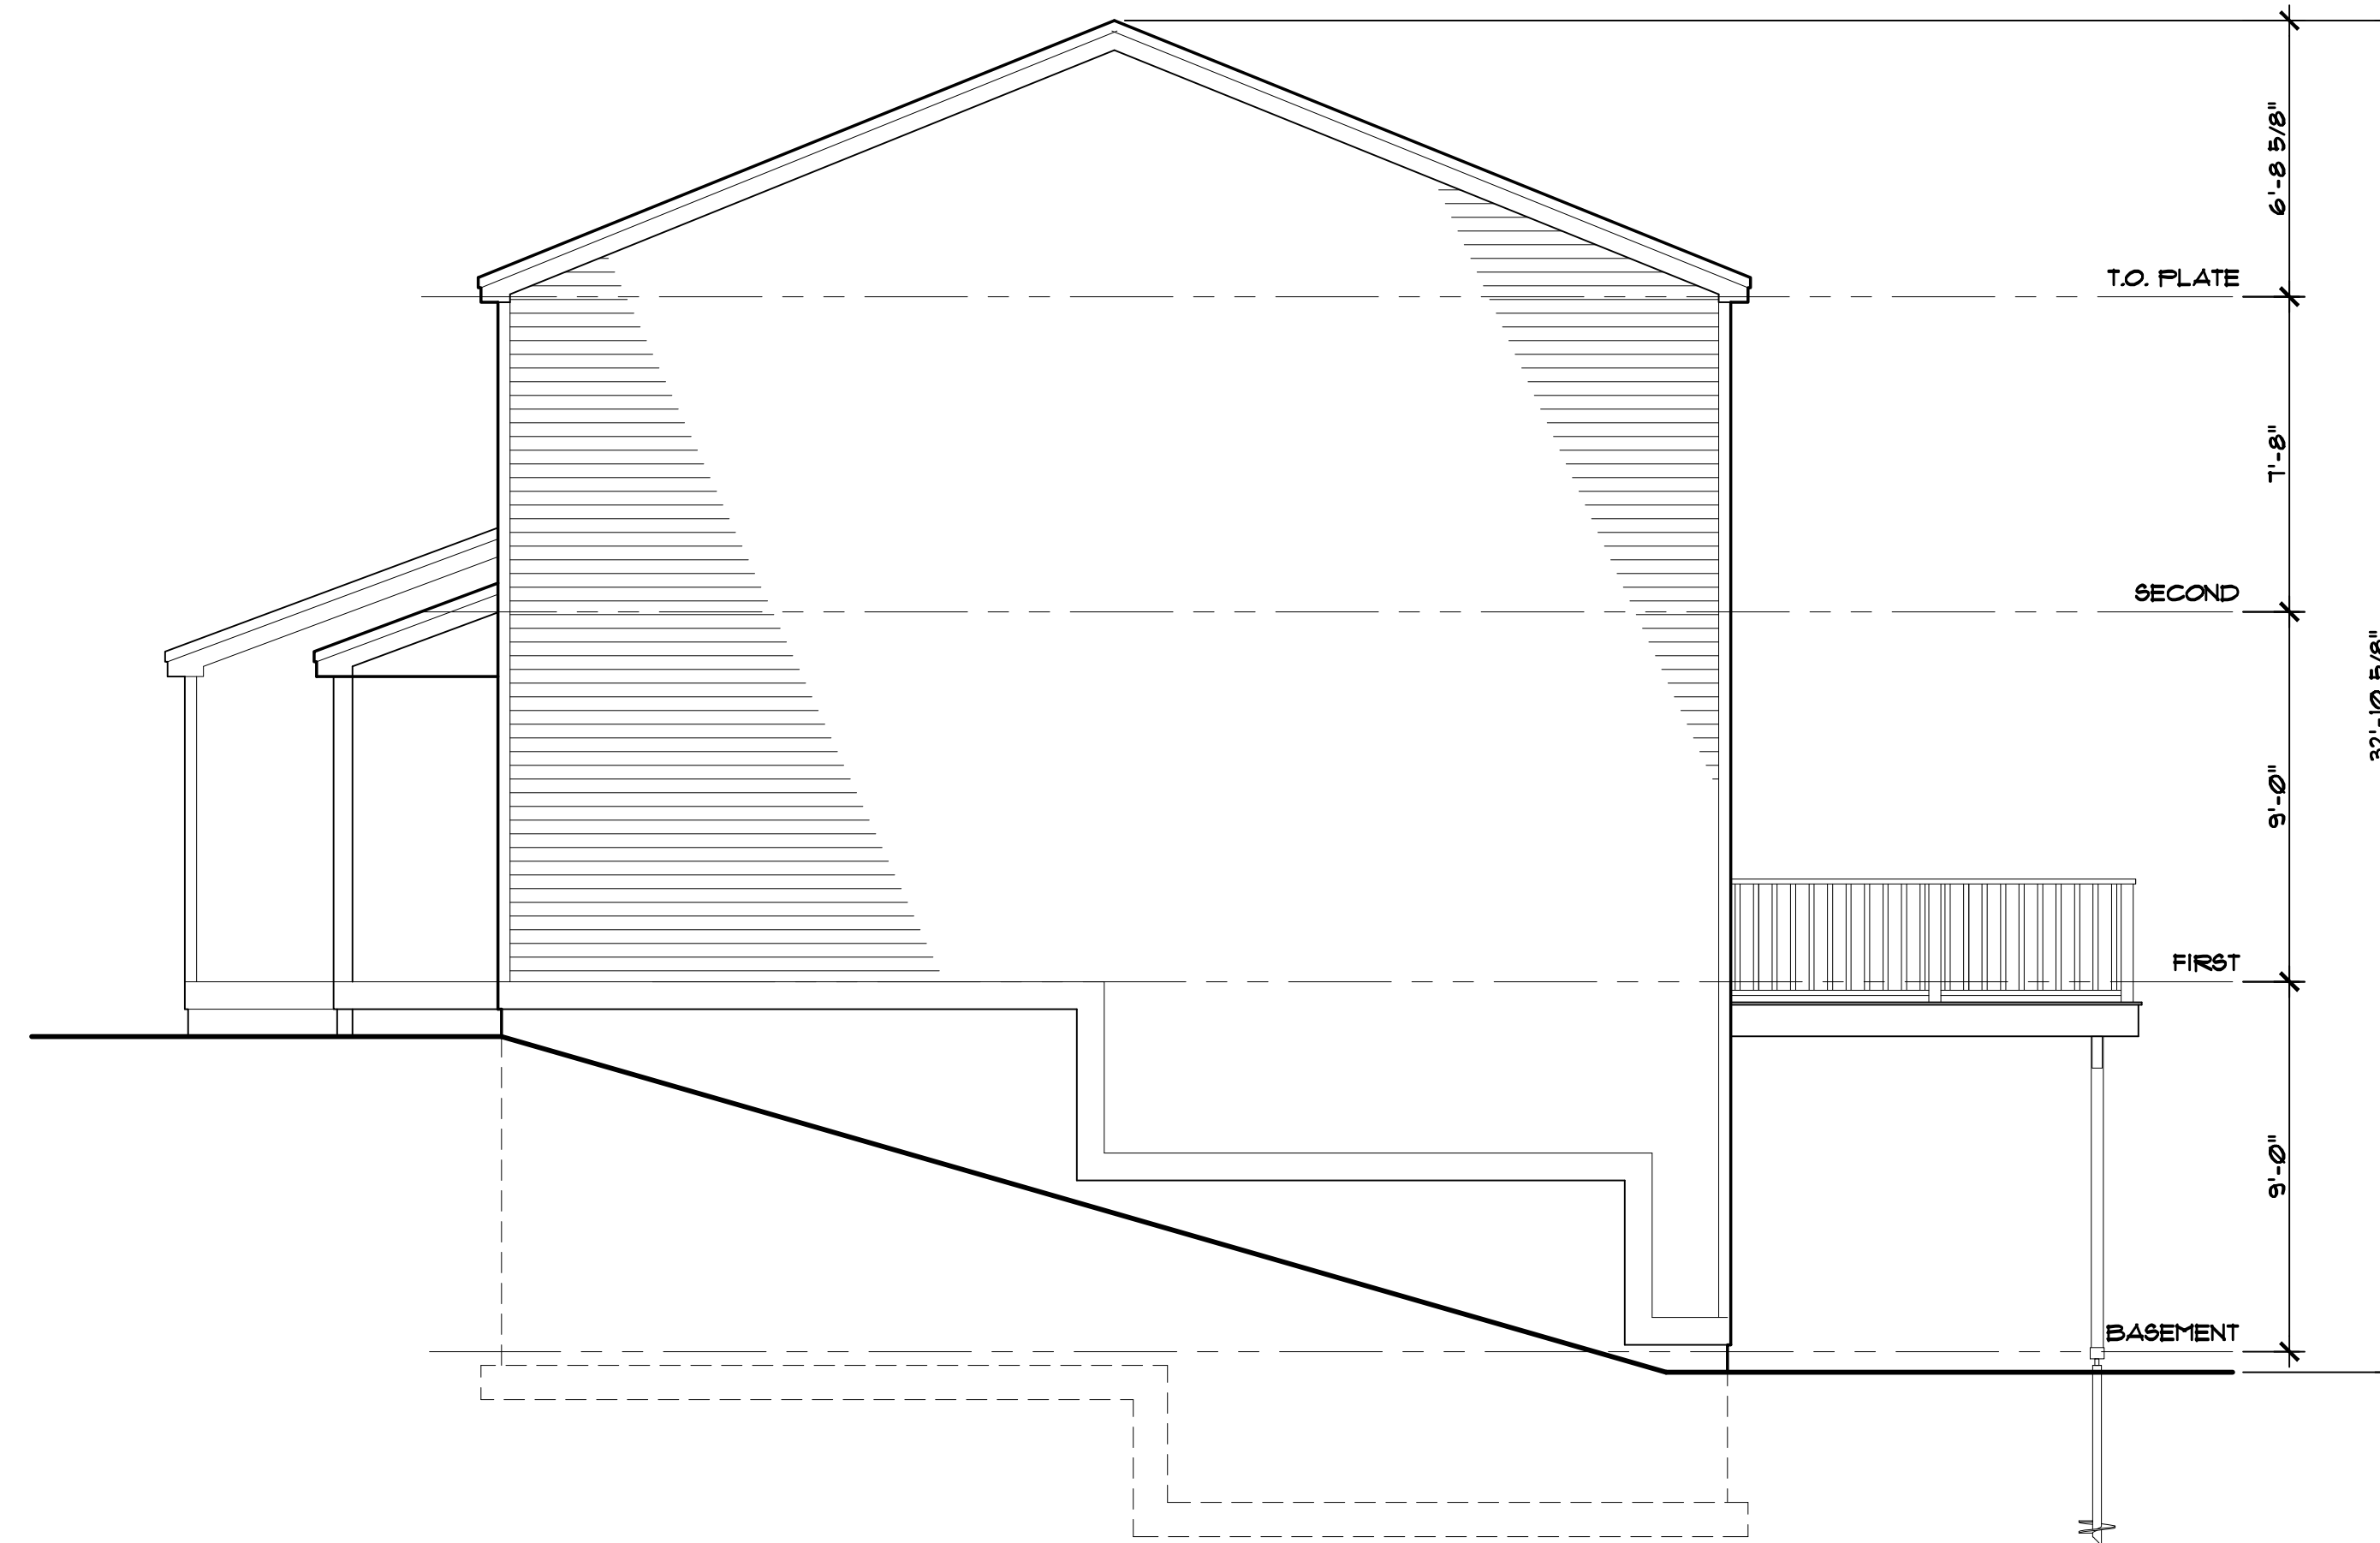

RIGHT ELEVATION
SCALE: 1/4" = 1'-0"

TWO UNIT BUILDING ELEVATIONS




MAY 17, 2023
SCALE: 1/4"=1'-0"

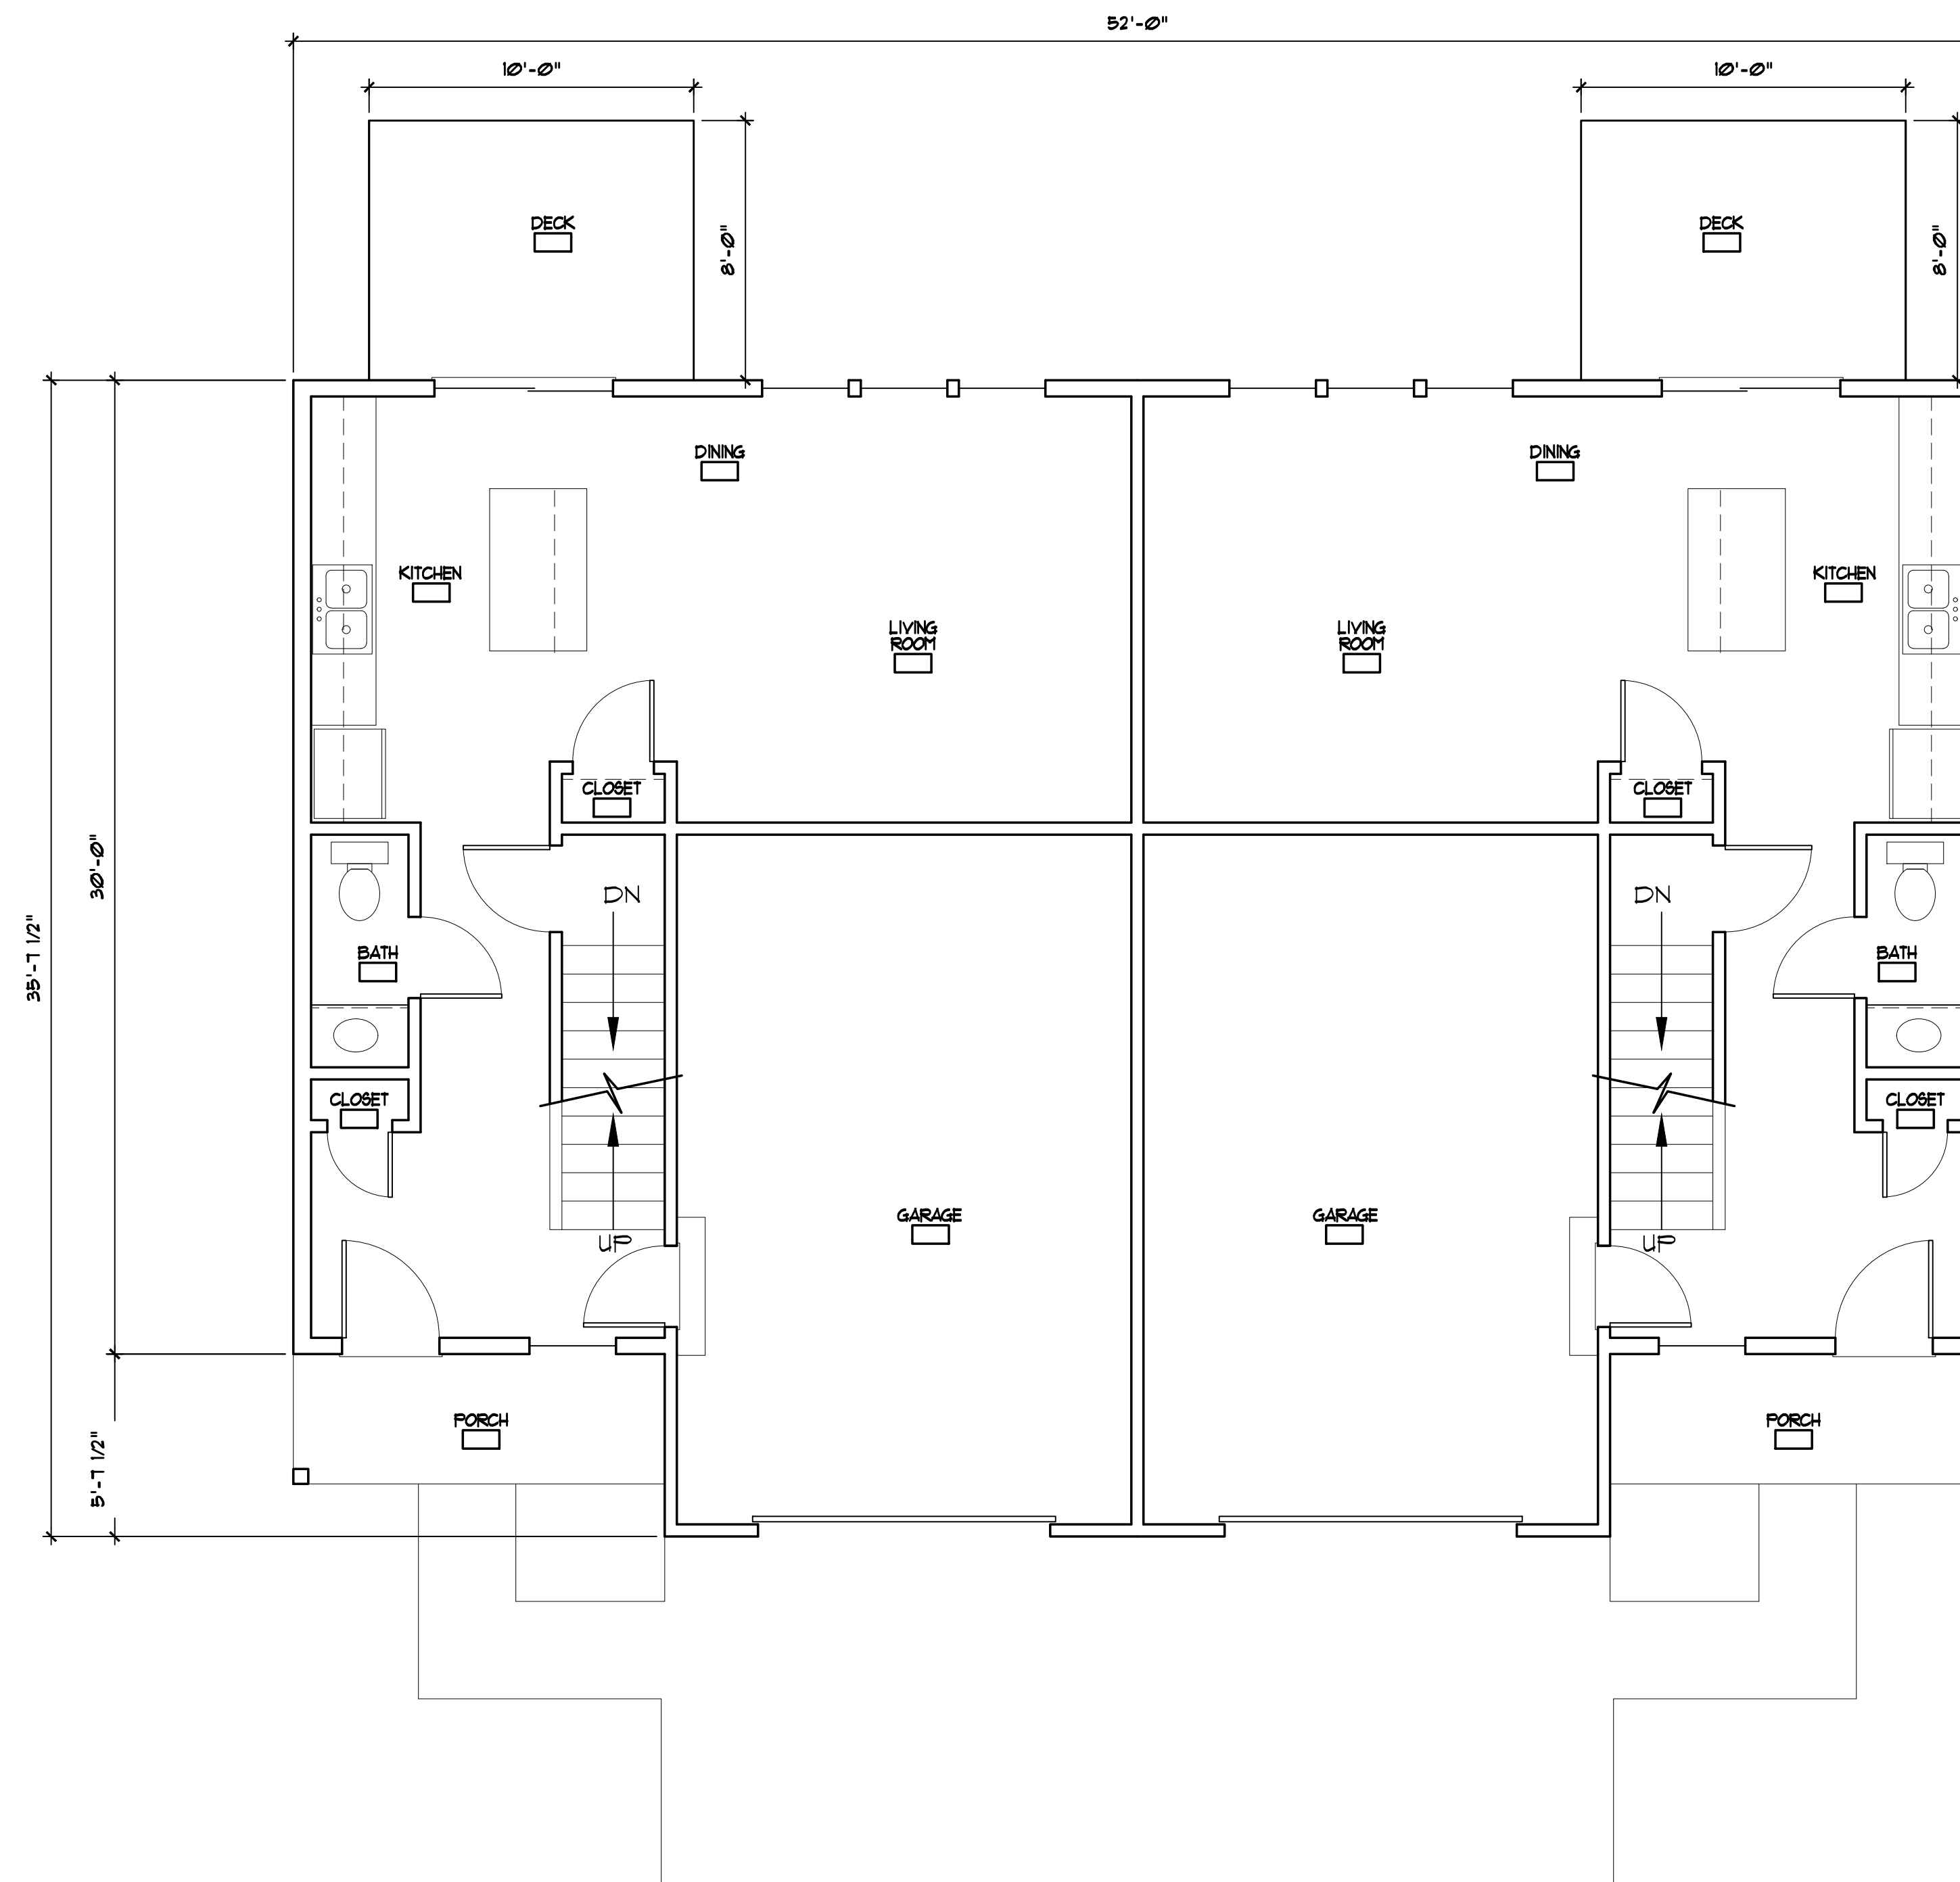

TWO UNIT BUILDING PLAN

MAY 17, 2023
SCALE: 1/4"=1'-0"

1,333 SQ. FT. TOTAL PER UNIT
310 SQ. FT. GARAGE PER UNIT

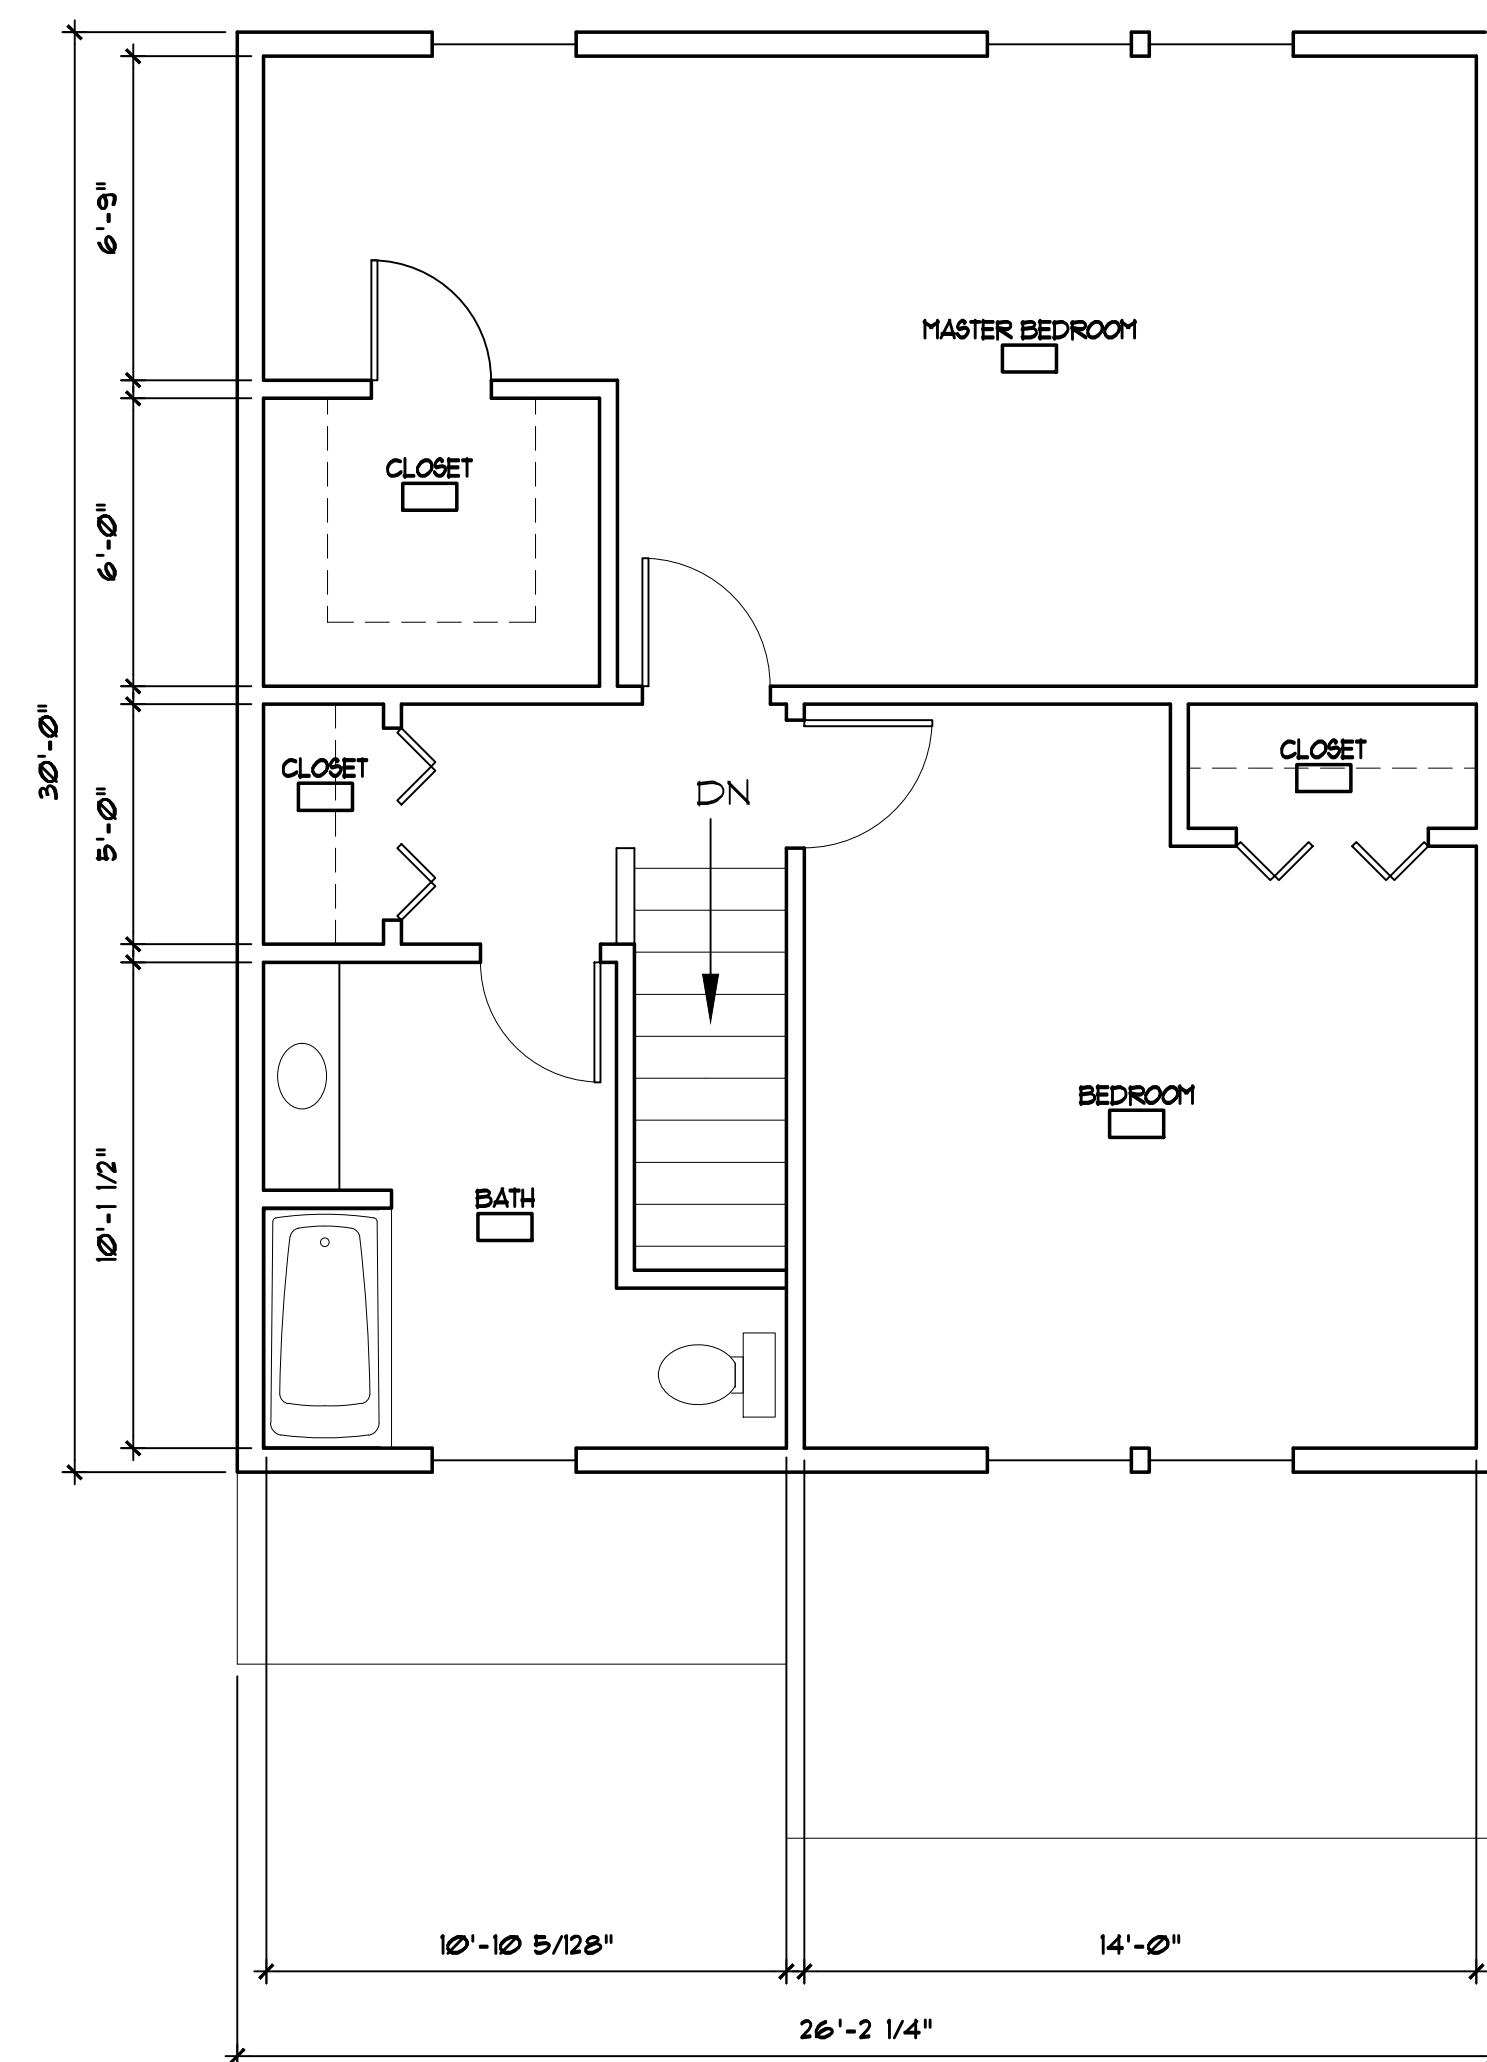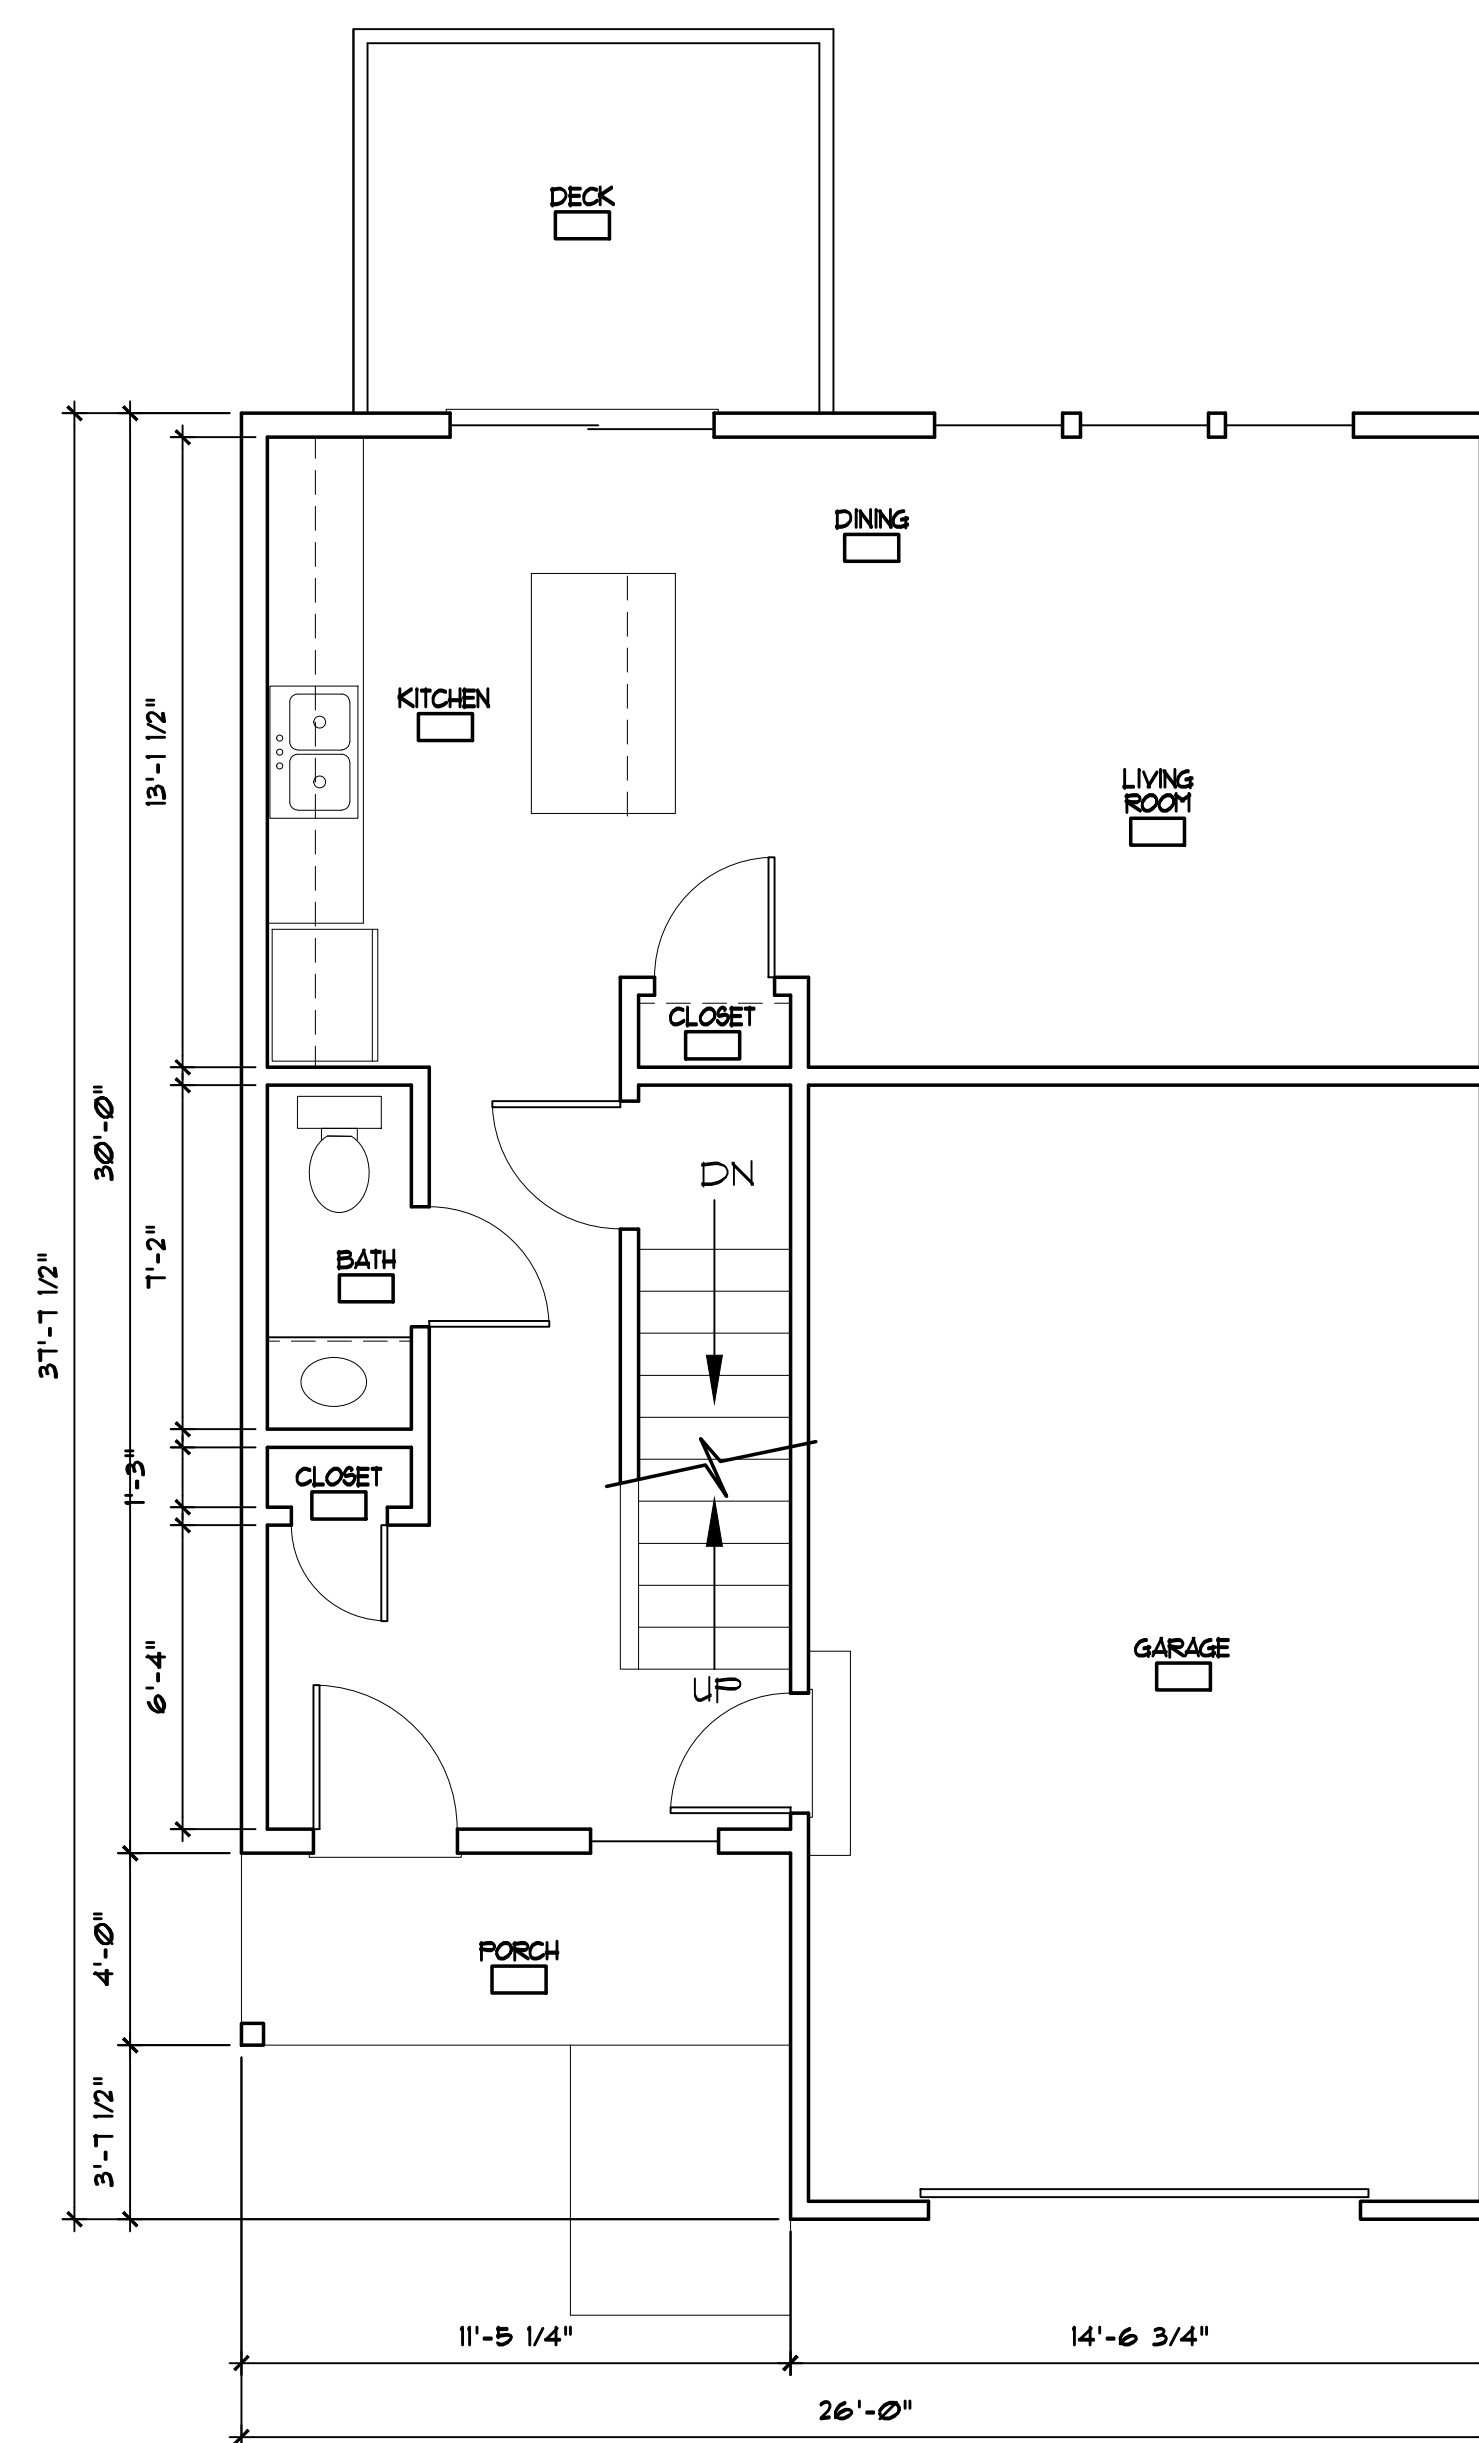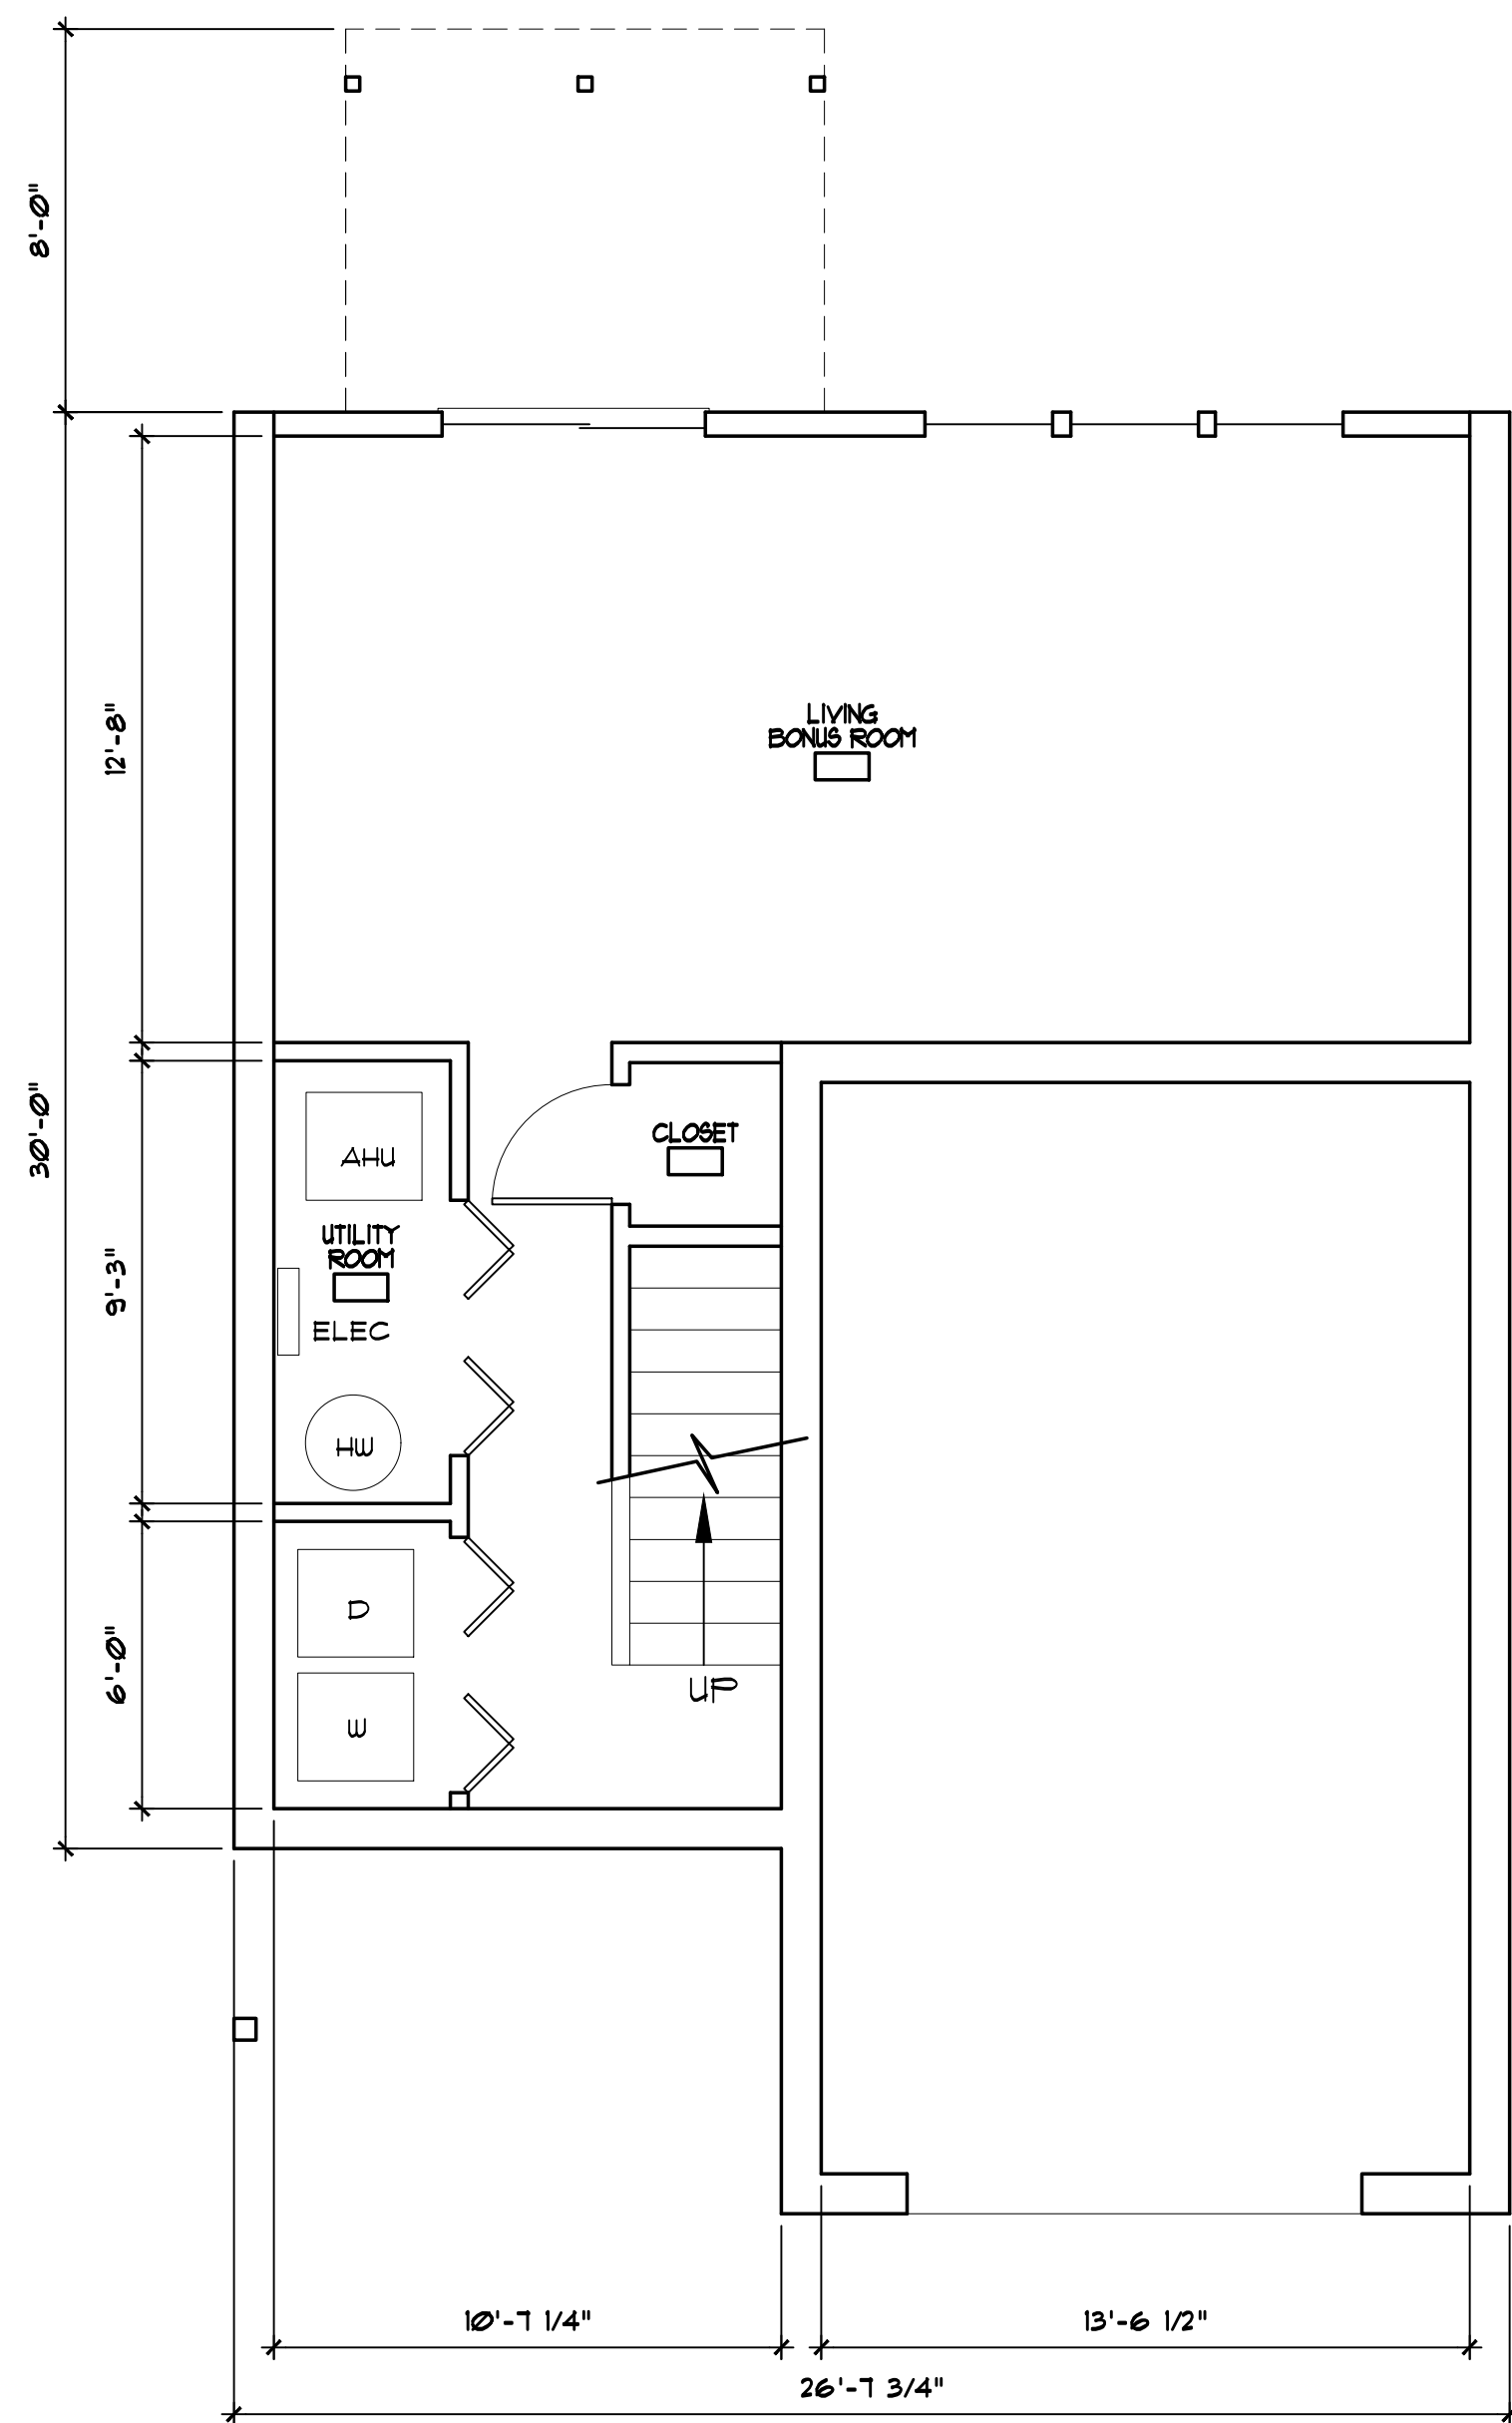

MAY 17, 2023
SCALE: 1/4"=1'-0"

TYPICAL UNIT PLAN

1,333 SQ. FT. TOTAL PER UNIT
486 SQ. FT. BASEMENT PER UNIT
310 SQ. FT. GARAGE PER UNIT