

LEICESTER PUBLIC LIBRARY

RENOVATION & ADDITION

**1136 MAIN STREET
LEICESTER, MASSACHUSETTS 01524
TEL 508.892.7020**



ARCHITECT

DURLAND - VAN VOORHIS ARCHITECTS

20 PEARLT STREET
PO BOX 1169
MATTAPOISETT, MASSACHUSETTS 02740
TEL 508.993.6567

COST ESTIMATOR

A.M. FOGARTY & ASSOCIATES

175 DERBY STREET
HINGHAM, MASSACHUSETTS 02043
TEL 781.749.7272

STRUCTURAL

BOSTON BUILDING CONSULTANTS

322 CONGRESS STREET
BOSTON, MASSACHUSETTS 02210
TEL 617.542.3933

CIVIL/ PLUMB/ MECH/ ELEC/ TECH

GARCIA GALUSKA DESOUSA

370 FAUNCE CORNER ROAD
DARTMOUTH, MASSACHUSETTS 02747
TEL 508.998.5700

SPECIFICATIONS

ARCHITX, LLC

5 TOPSY DRIVE
STAFFORD SPRINGS, CONNECTICUT 06076-1043
TEL 860.872.9627

February 28, 2017

DURLAND ■ VAN VOORHIS

po box 1149
nottolaletti, mo
02379

1.508.999.6567
dvanarchitects.com

 **architects**

30% Construction Docs
January 11, 2017

LEICESTER PUBLIC LIBRARY
RENOVATION & ADDITION
1136 MAIN STREET LEICESTER, MA


February 28, 2017
1/4" = 1'-0"
M H
C V V

Division date


COVER
SHEET

G-0.0


2017 04:17:07 AM

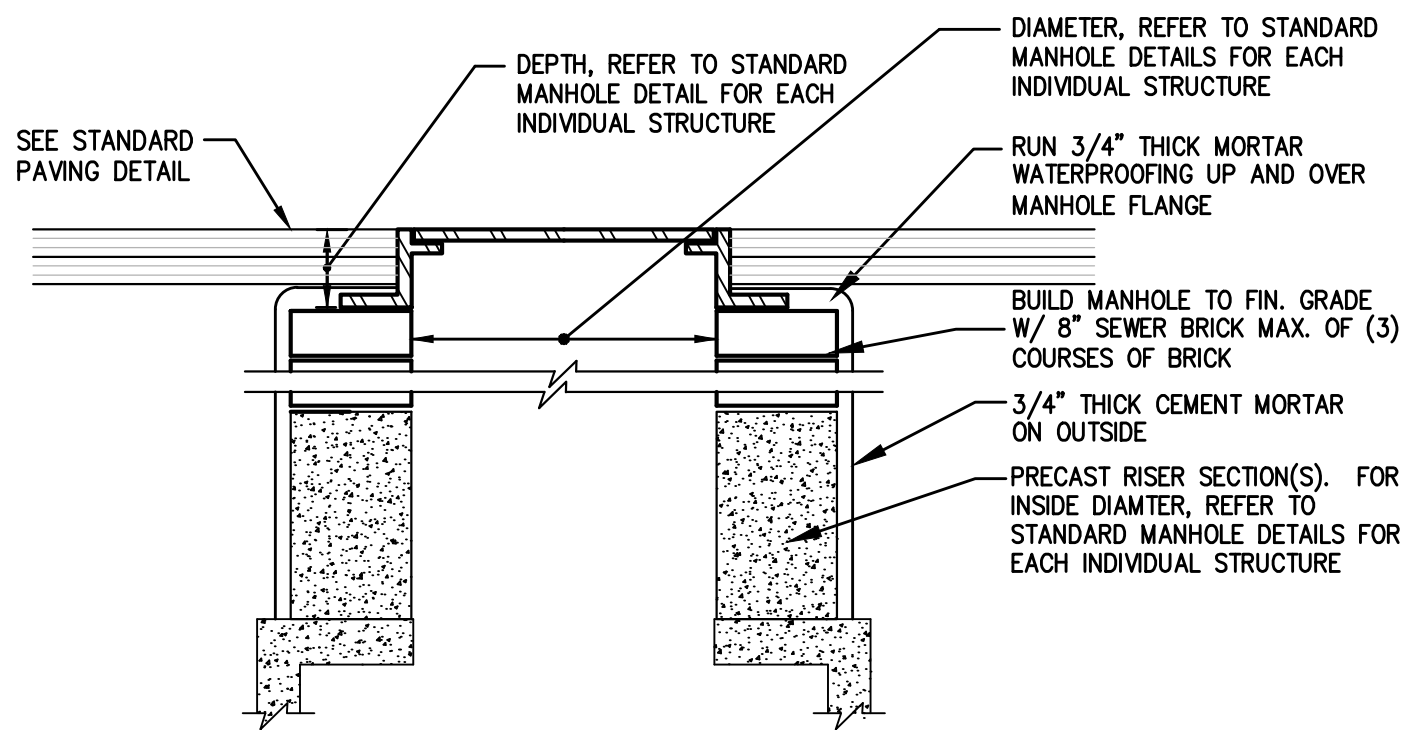


1 MANHOLE RISER DETAIL
C005 N.T.S.

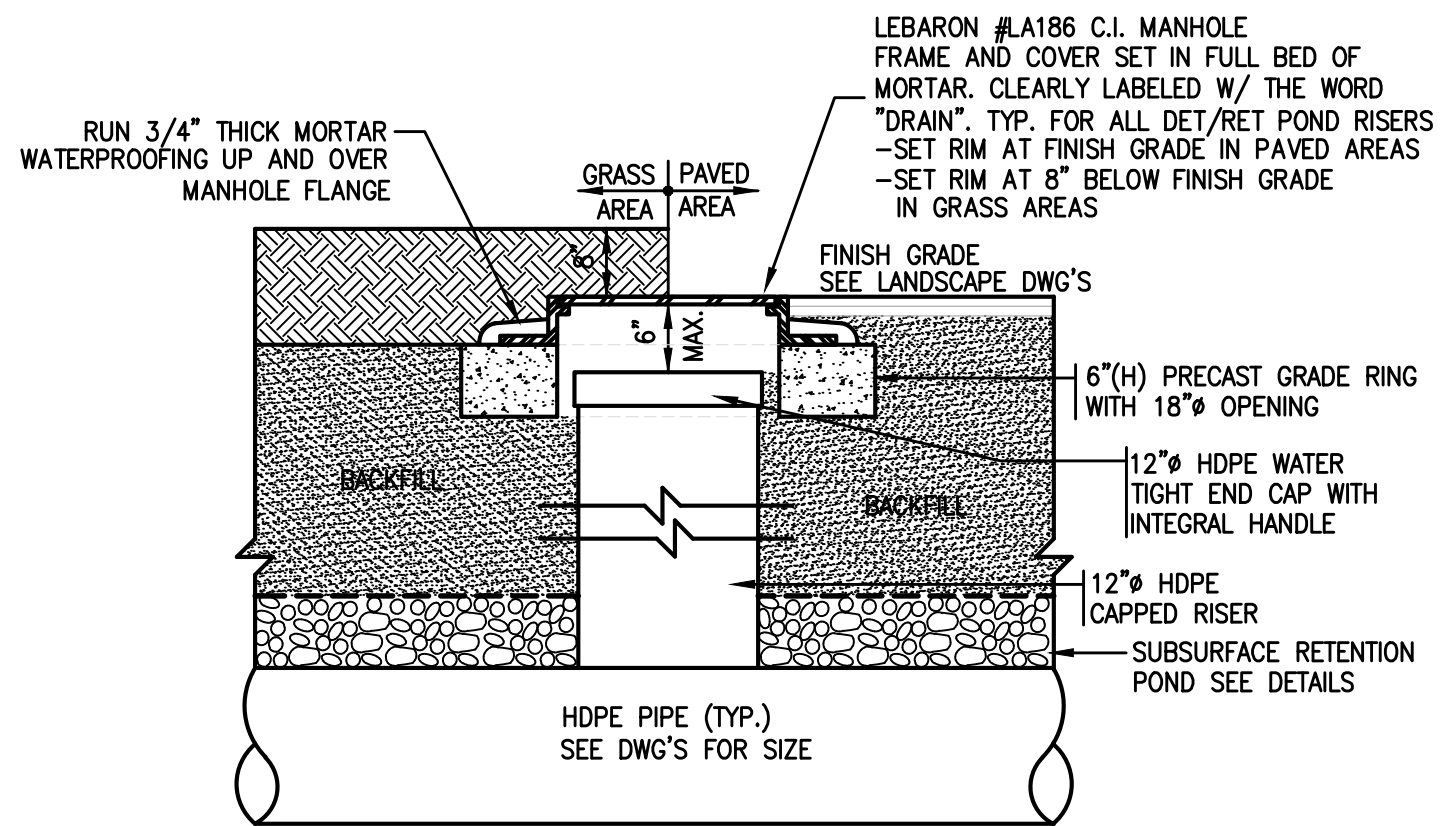


4 TYPICAL RETENTION POND ACCESS RISER DETAIL
C005 N.T.S.

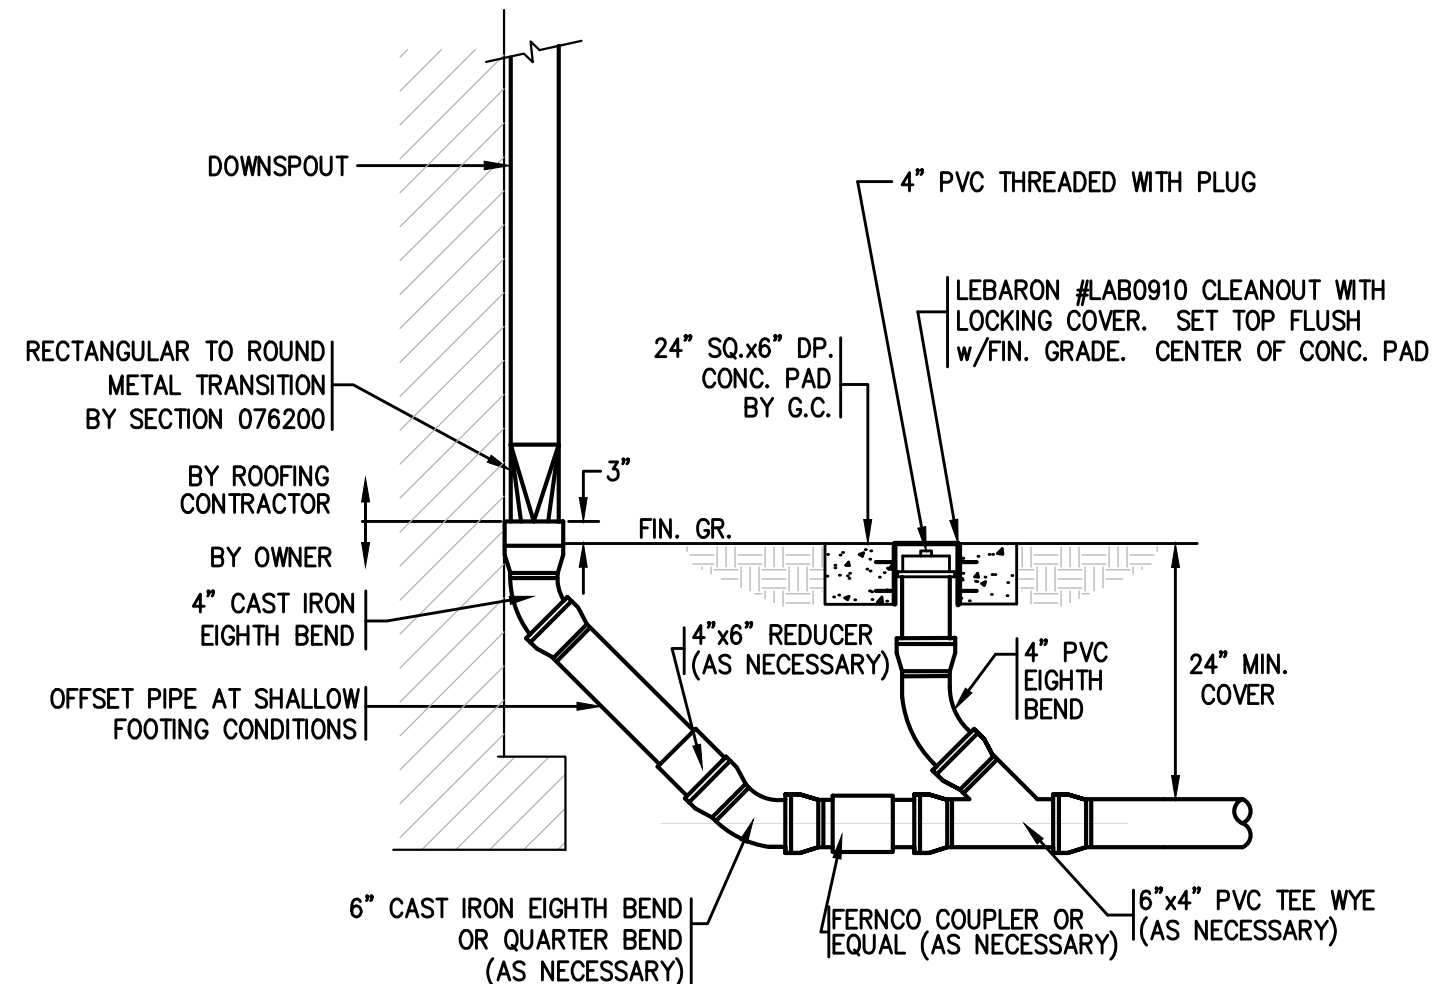


7 DOWNSPOUT CONNECTION AT GRADE DETAIL
C005 N.T.S.
NOTE:
1. REFER TO TRENCH SECTION DETAIL FOR PIPE BEDDING REQUIREMENTS
2. REFER TO DRAWINGS FOR SIZE OF PIPE CONNECTION

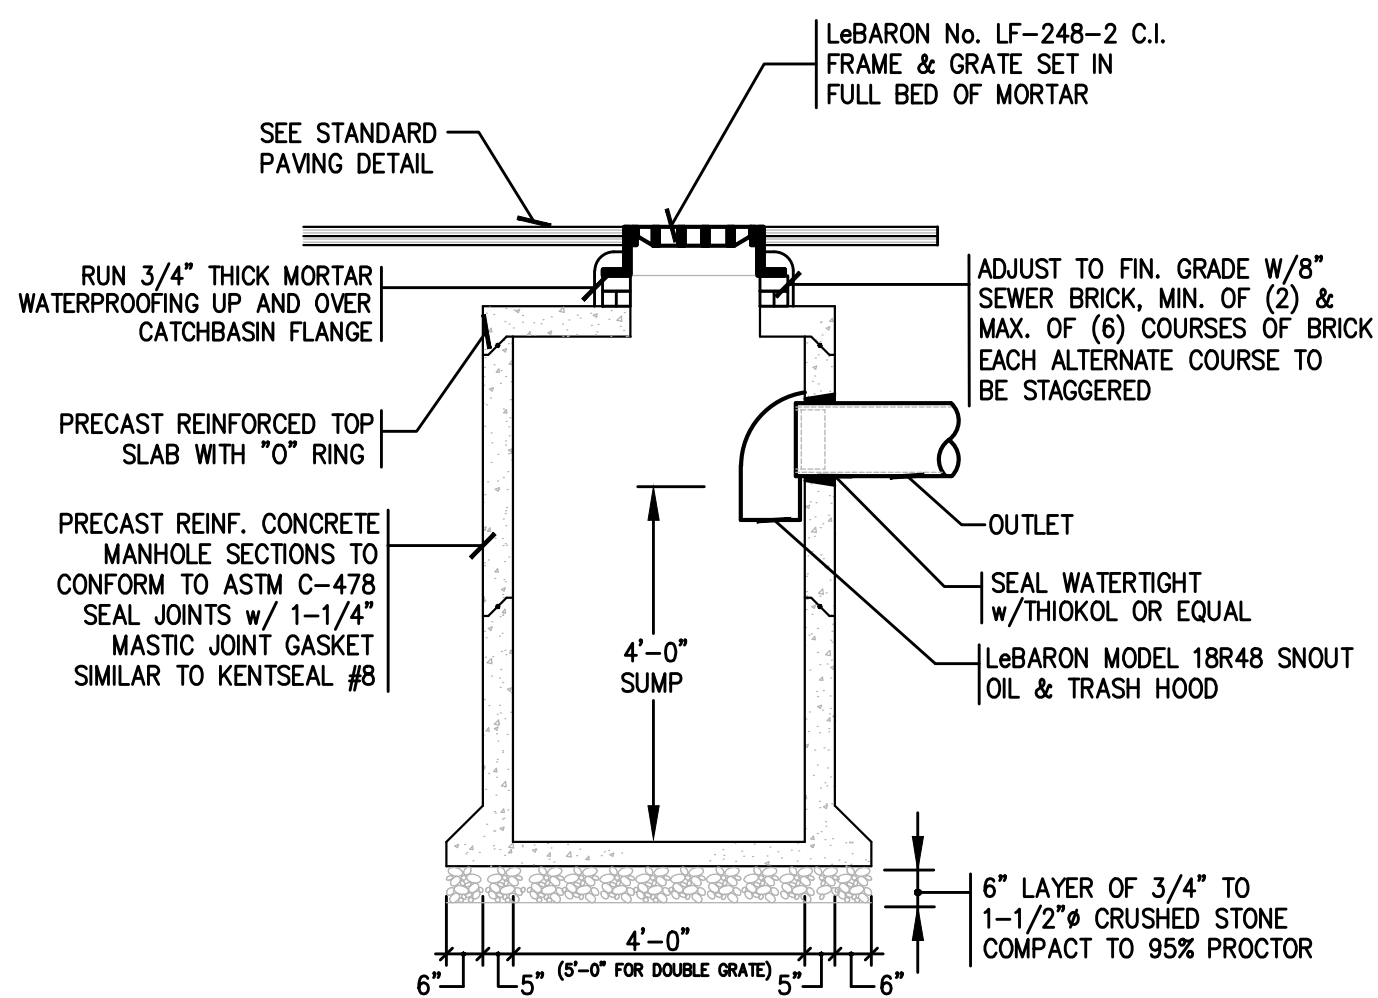


2 CATCH BASIN DETAIL
C005 N.T.S.

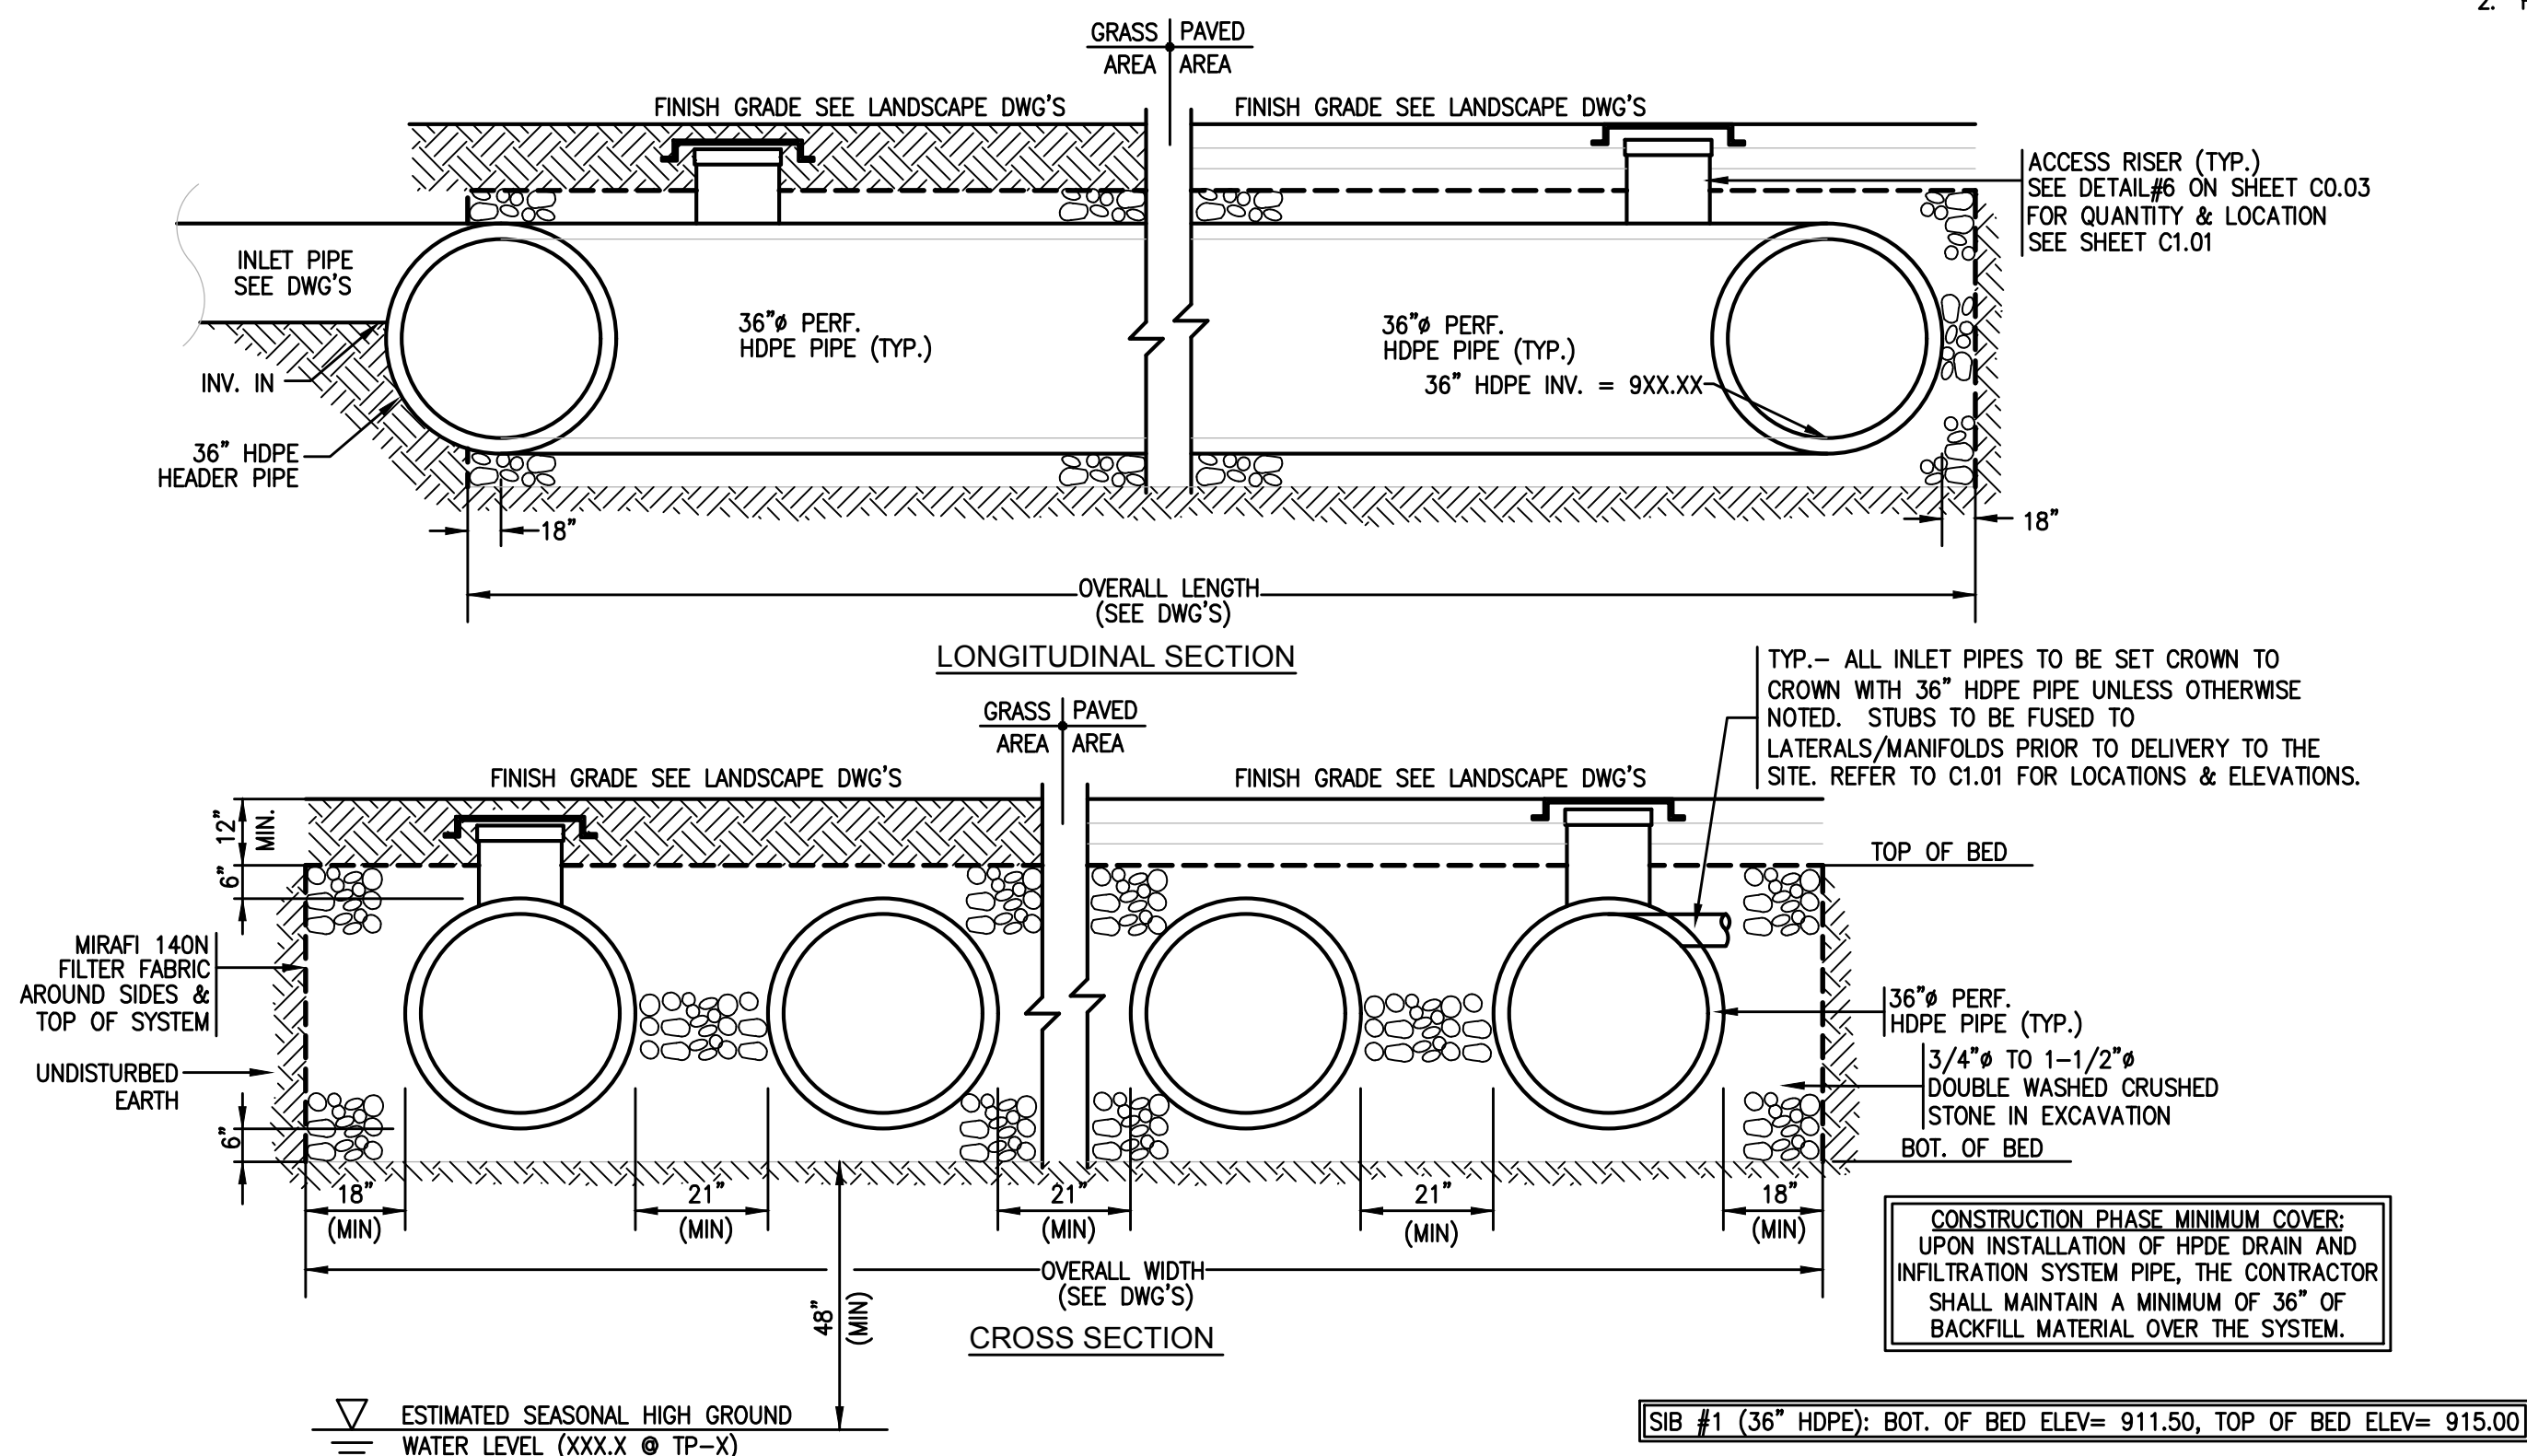


5 SUBSURFACE INFILTRATION BED DETAIL
C005 N.T.S.
NOTE:
ALL INLET PIPE CONNECTIONS/FITTINGS SHALL BE FUSED IN PLACE PRIOR TO SHIPPING SYSTEM TO THE PROJECT SITE. CONTRACTOR TO COORDINATE LOCATIONS & ELEVATIONS OF CONNECTIONS PRIOR TO SHIPPING SYSTEM TO THE PROJECT SITE.

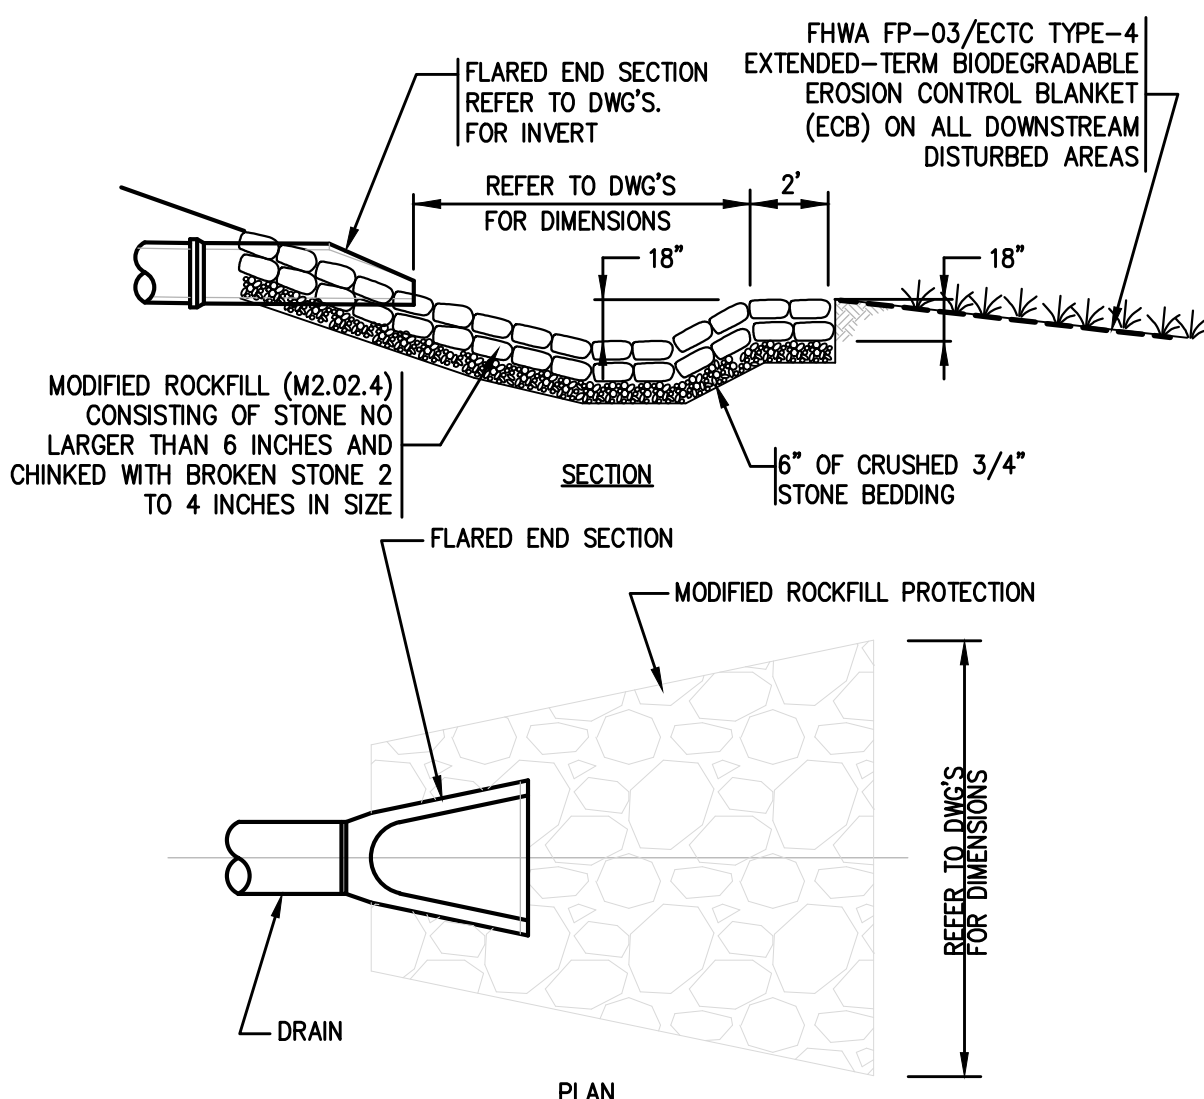


8 FLARED END DETAIL
C005 N.T.S.

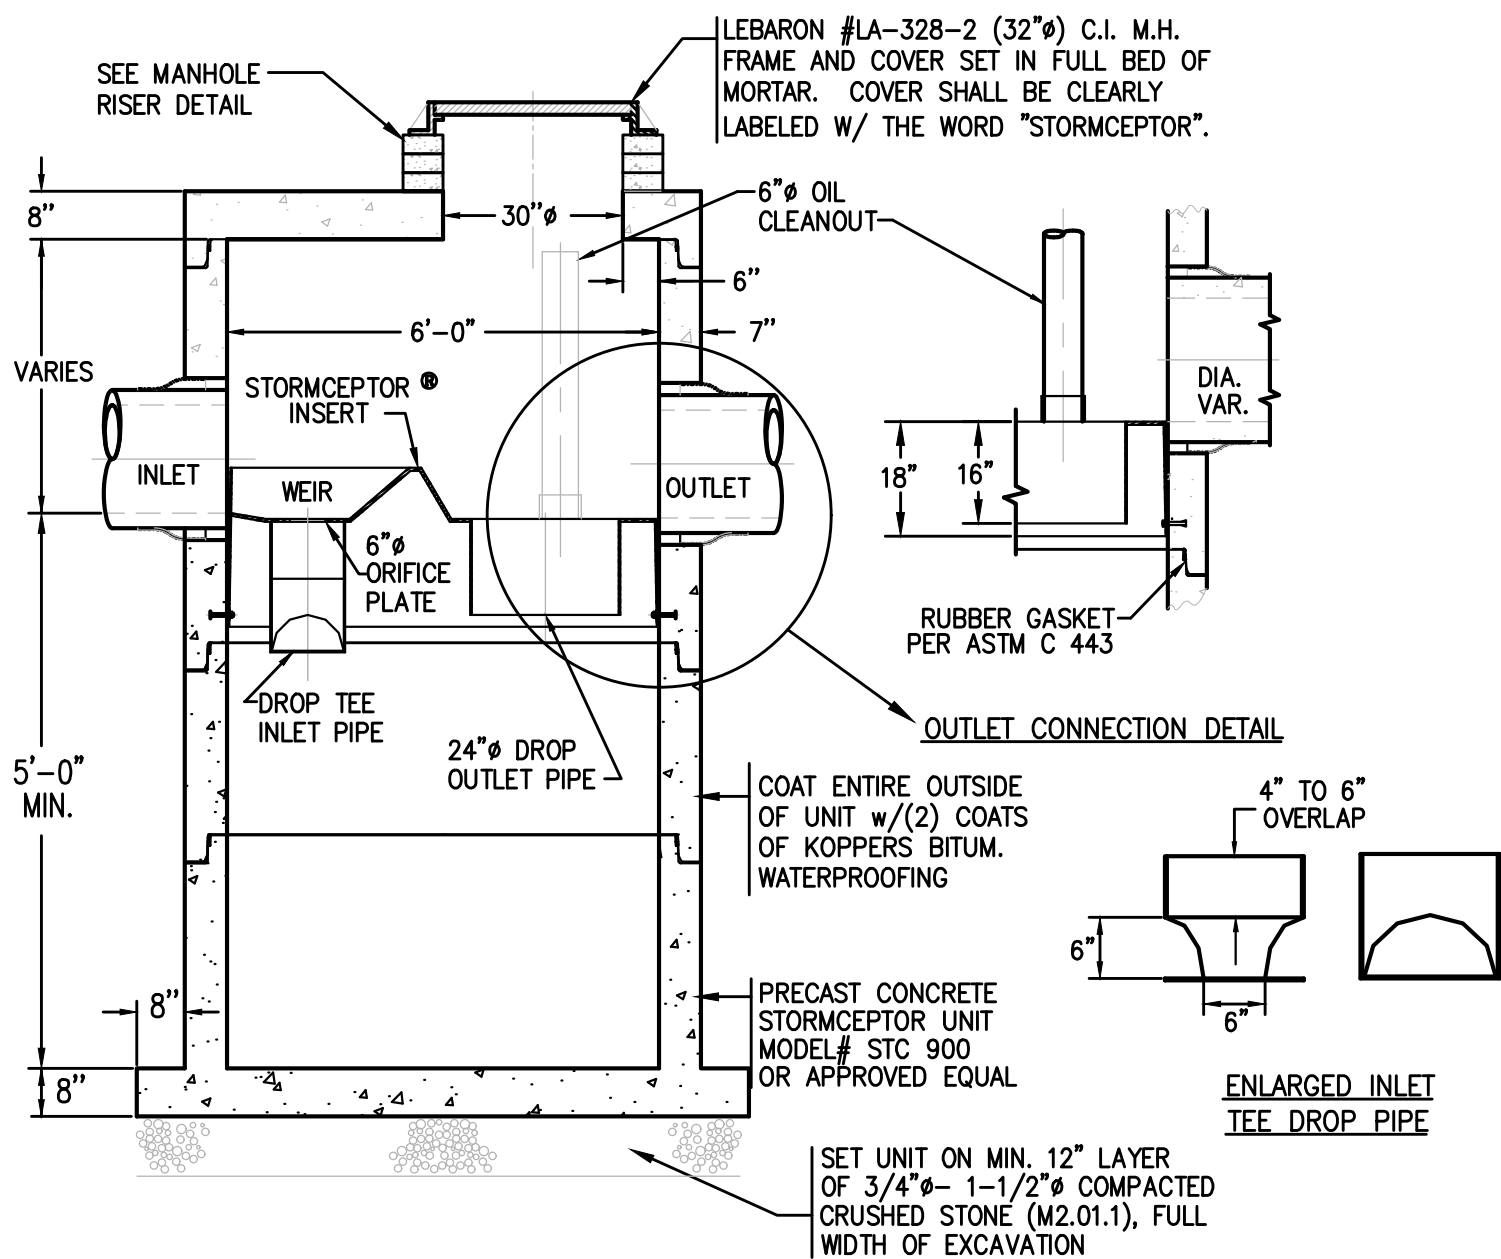


3 WATER QUALITY INLET DETAIL
C005 N.T.S.
NOTE:
1. ALTERNATE MANUFACTURERS SHALL INCLUDE CONTECH CDS, HYDROWORKS HYDROGUARD AND HYDRO INTERNATIONAL DOWNSTREAM DEFENDER.

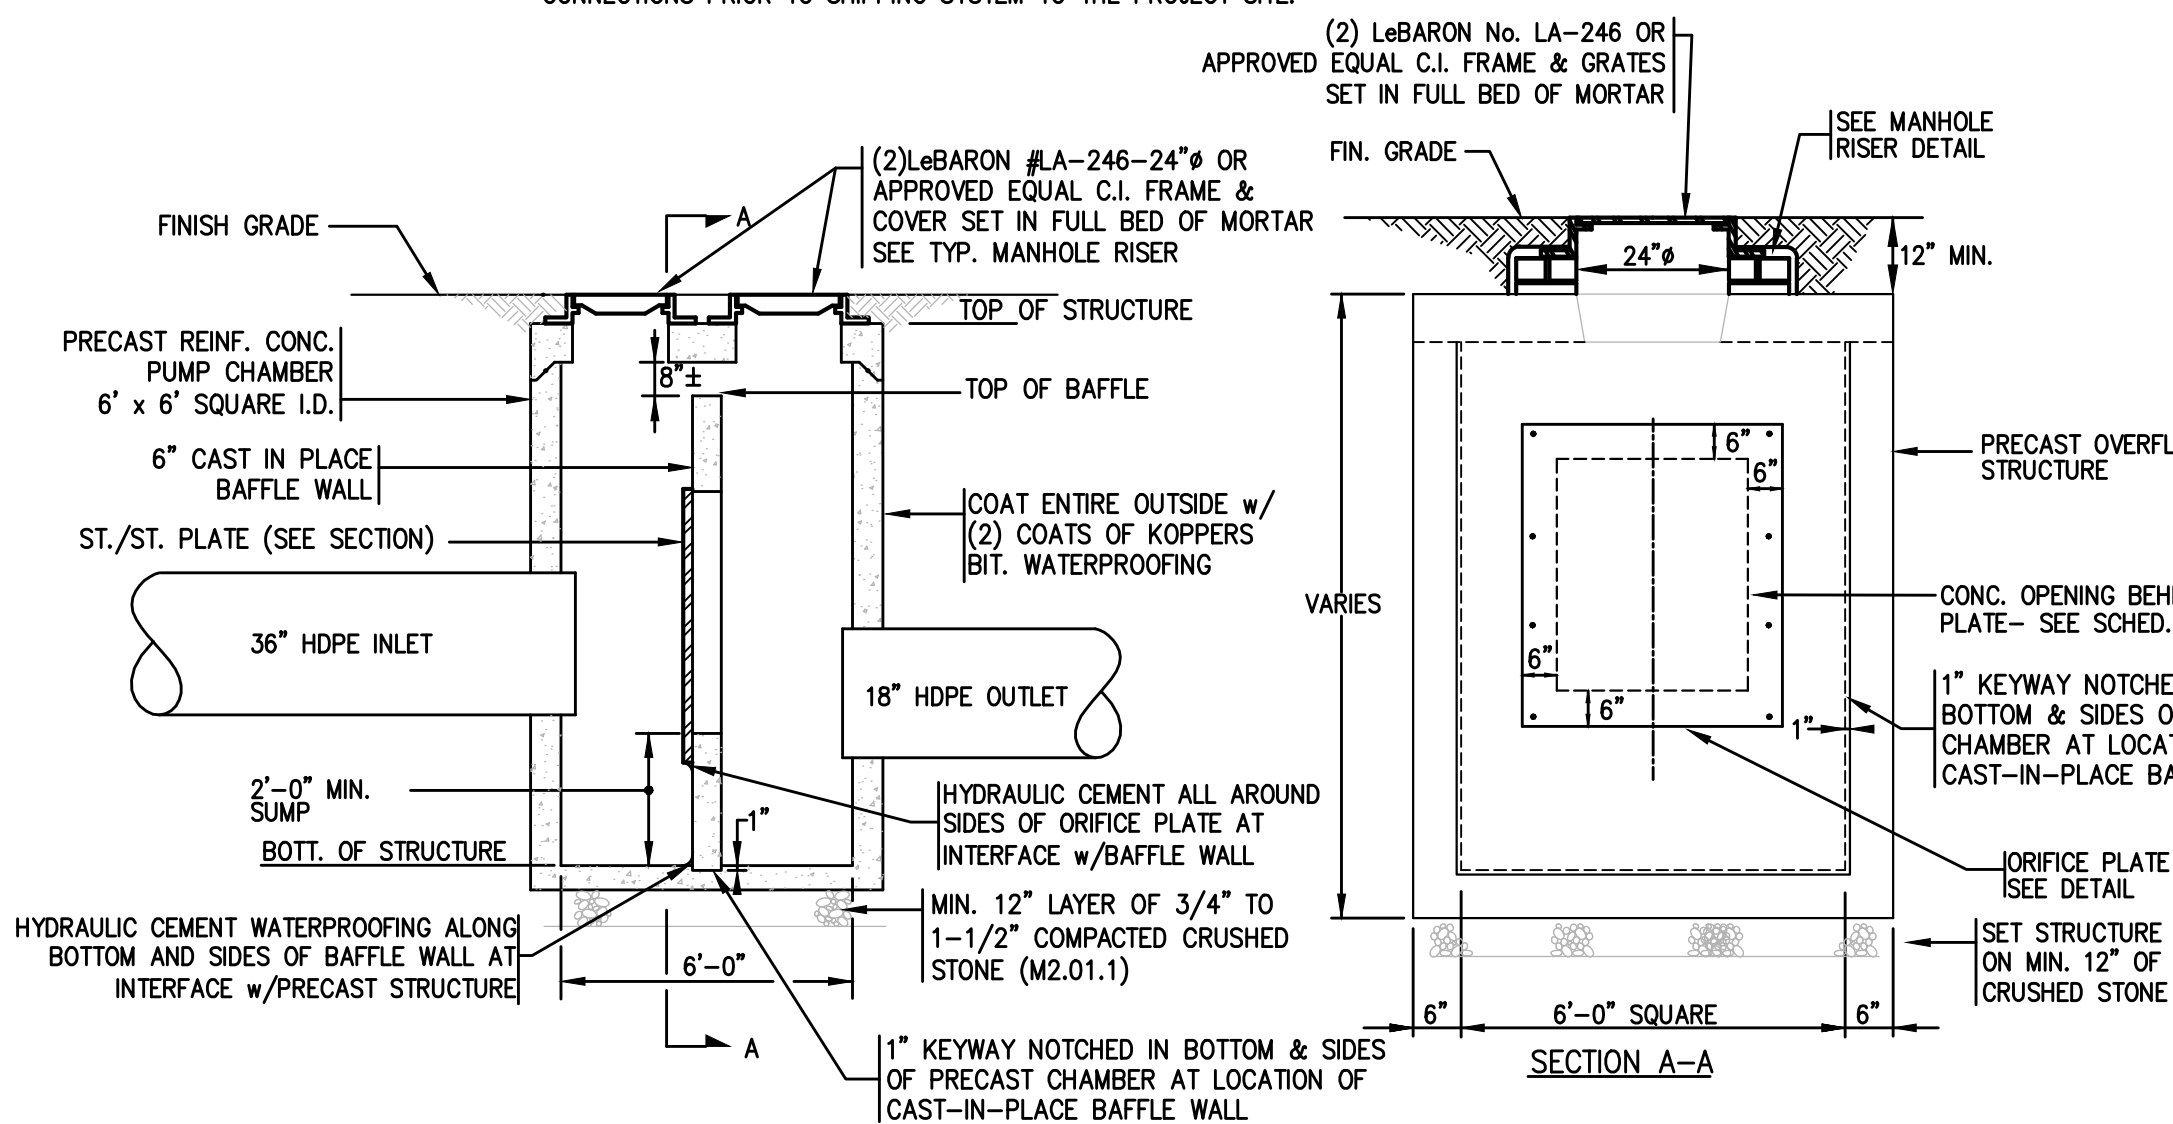


6 OUTLET CONTROL STRUCTURE DETAIL
C005 N.T.S.

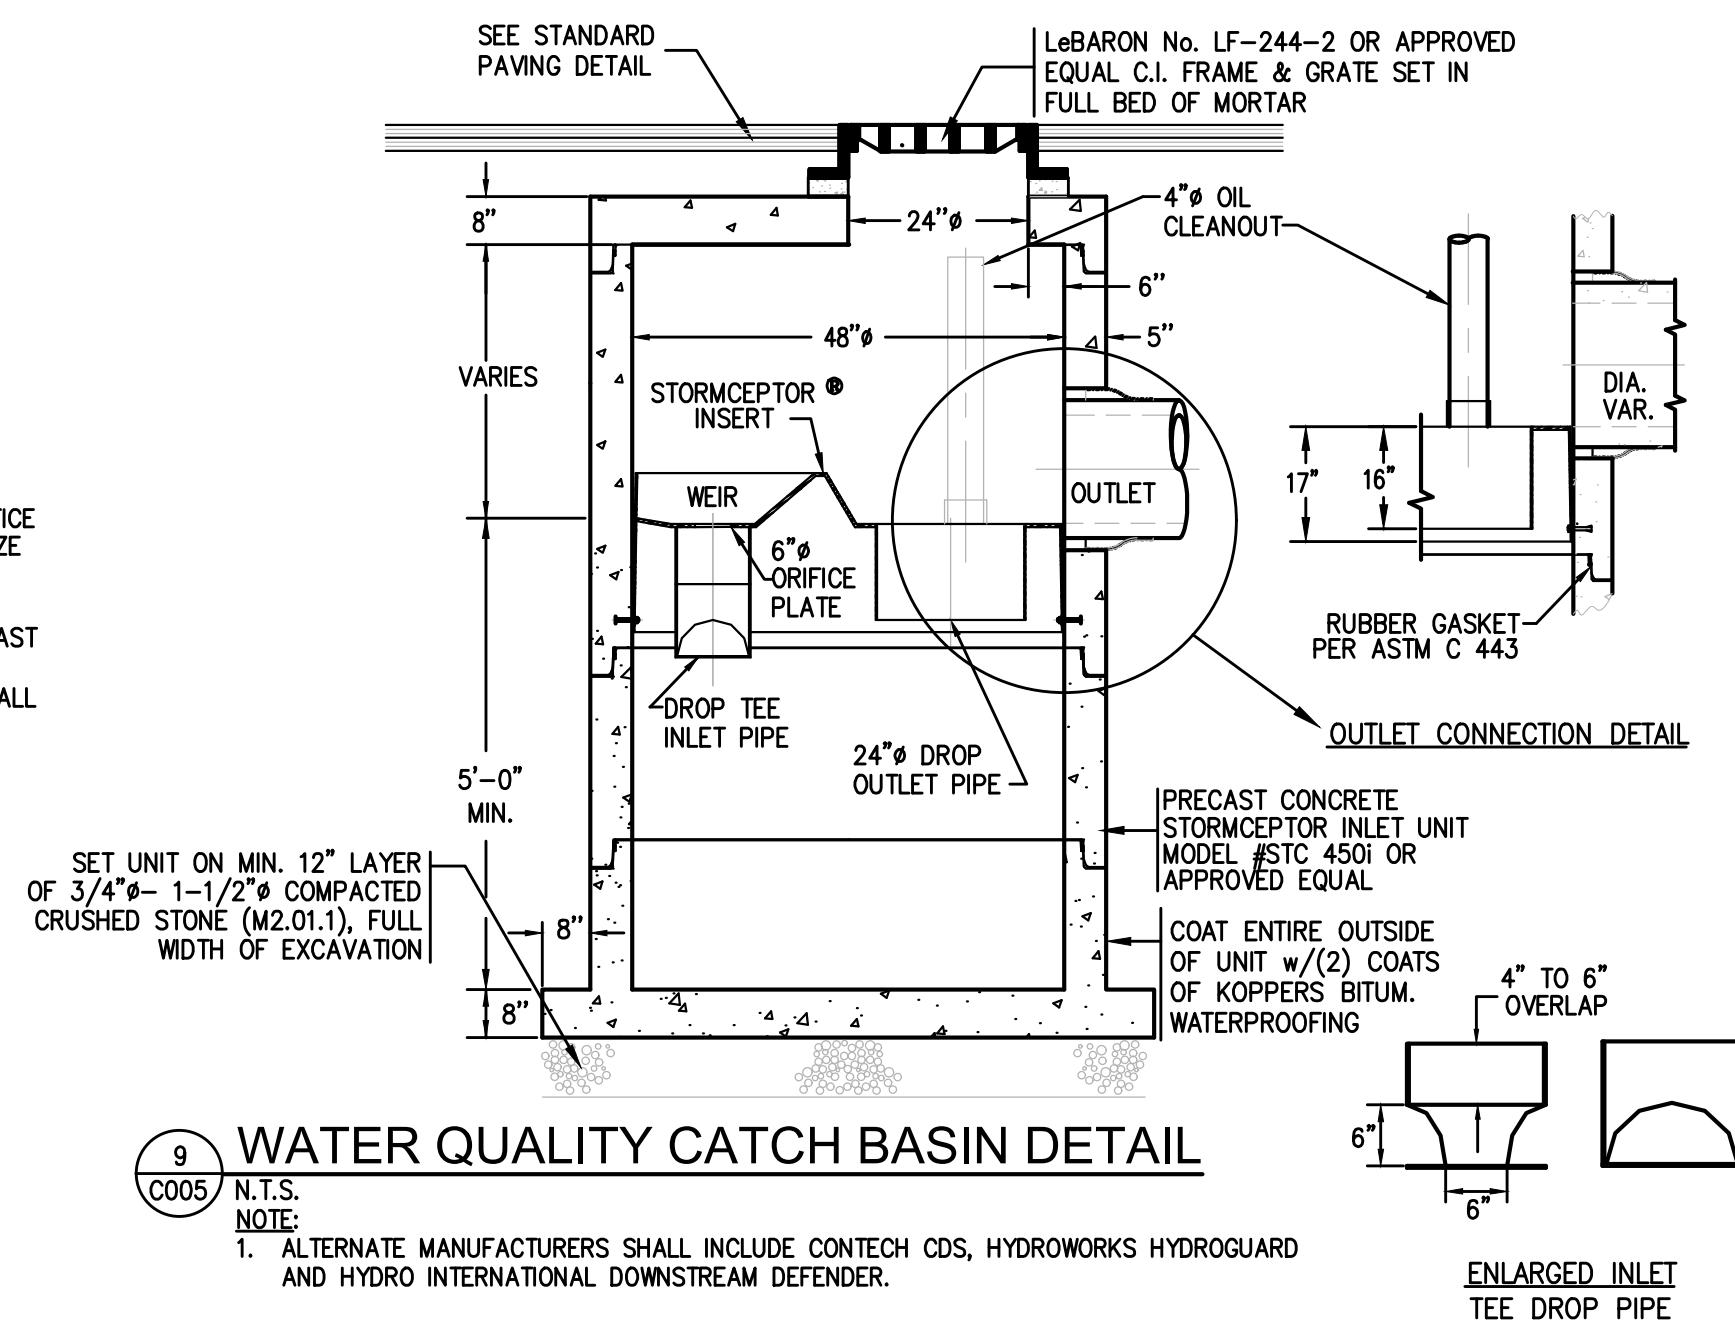


9 WATER QUALITY CATCH BASIN DETAIL
C005 N.T.S.
NOTE:
1. ALTERNATE MANUFACTURERS SHALL INCLUDE CONTECH CDS, HYDROWORKS HYDROGUARD AND HYDRO INTERNATIONAL DOWNSTREAM DEFENDER.

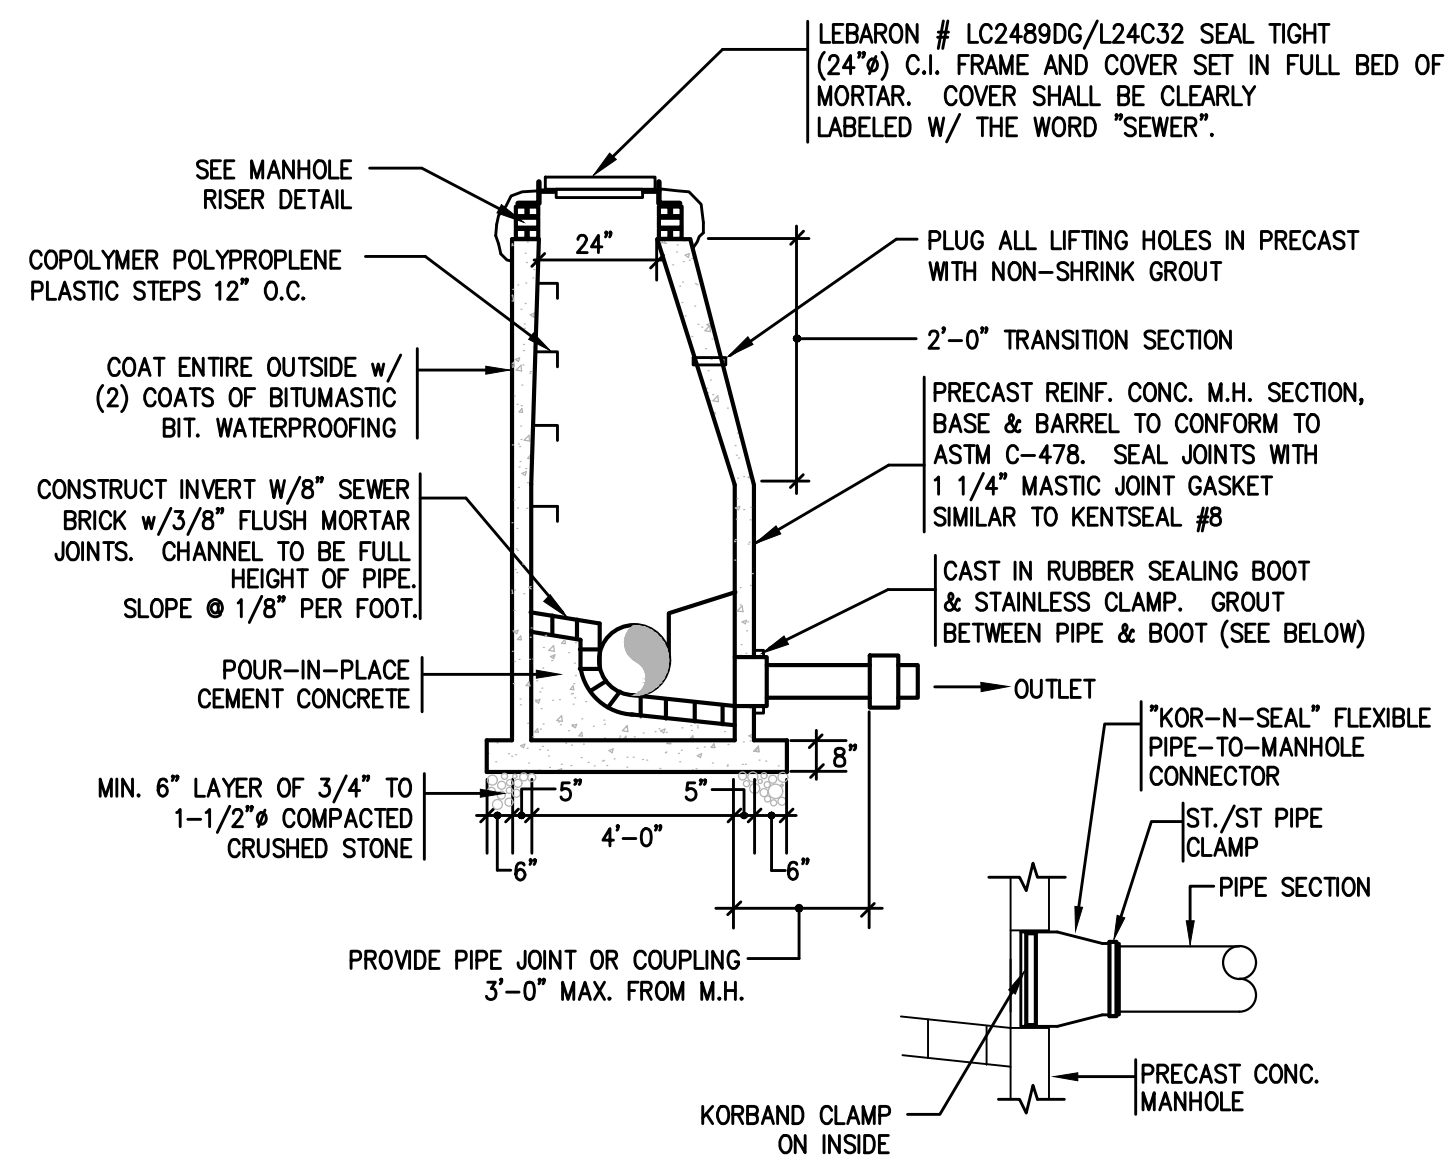

1 STANDARD SEWER MANHOLE DETAIL
C006 N.T.S.

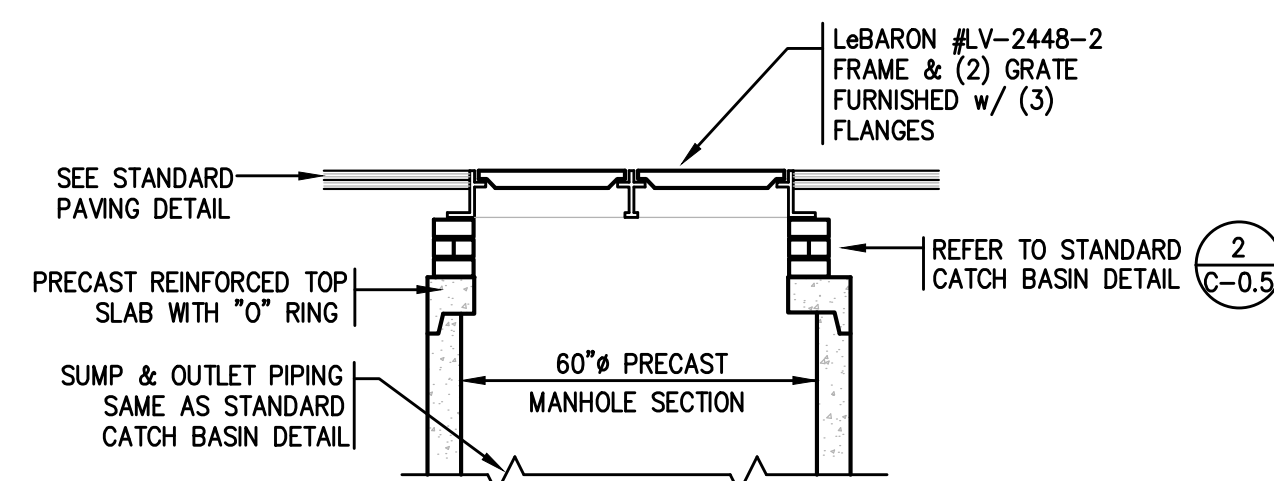


2 DOUBLE GRATE CATCH BASIN DETAIL
C006 N.T.S.

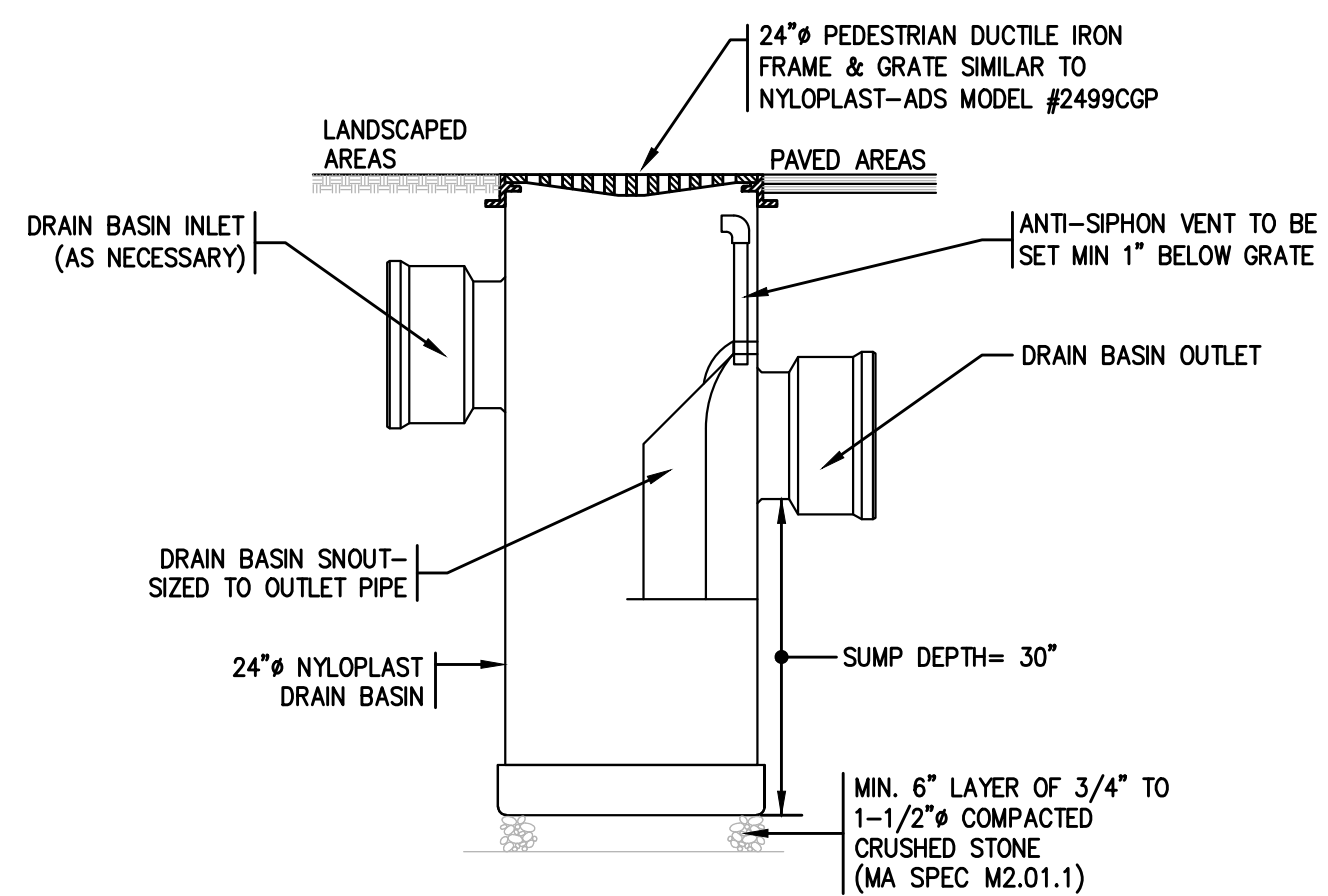


3 PLASTIC DRAIN INLET DETAIL


- NOTE:**
1. ALTERNATE MANUFACTURERS SHALL INCLUDE HARCO AND ADS PIPE.
 2. ALL GRATES SHALL BE PEDESTRIAN GRADE AND MEET THE REQUIREMENTS OF MAAB/ADA.
 3. FURNISH & INSTALL SEDIMENT CONTROL BAGS IN ALL DRAIN INLET STRUCTURES. INSPECT & MAINTAIN ALL STRUCTURES ON A WEEKLY BASIS UNTIL SITE IS ENTIRELY STABILIZED.

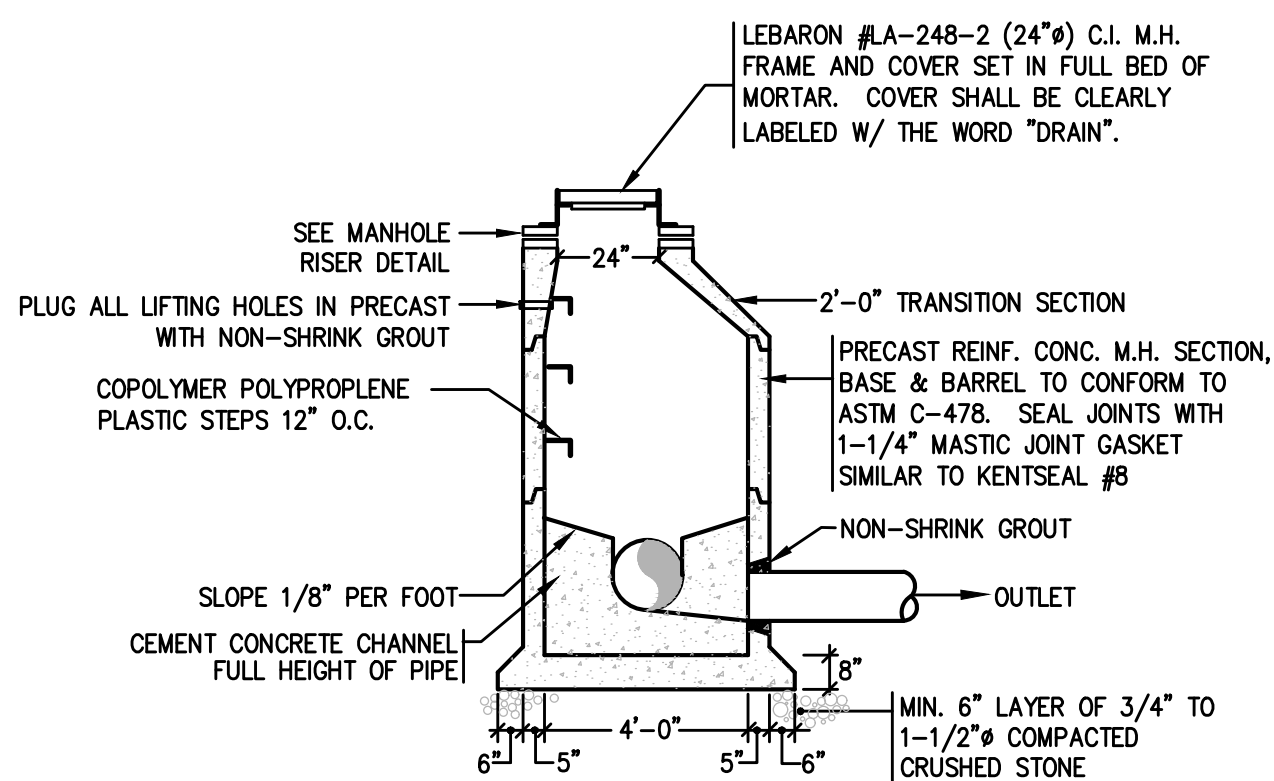

4 STANDARD DRAIN MANHOLE DETAIL
C006 N.T.S.

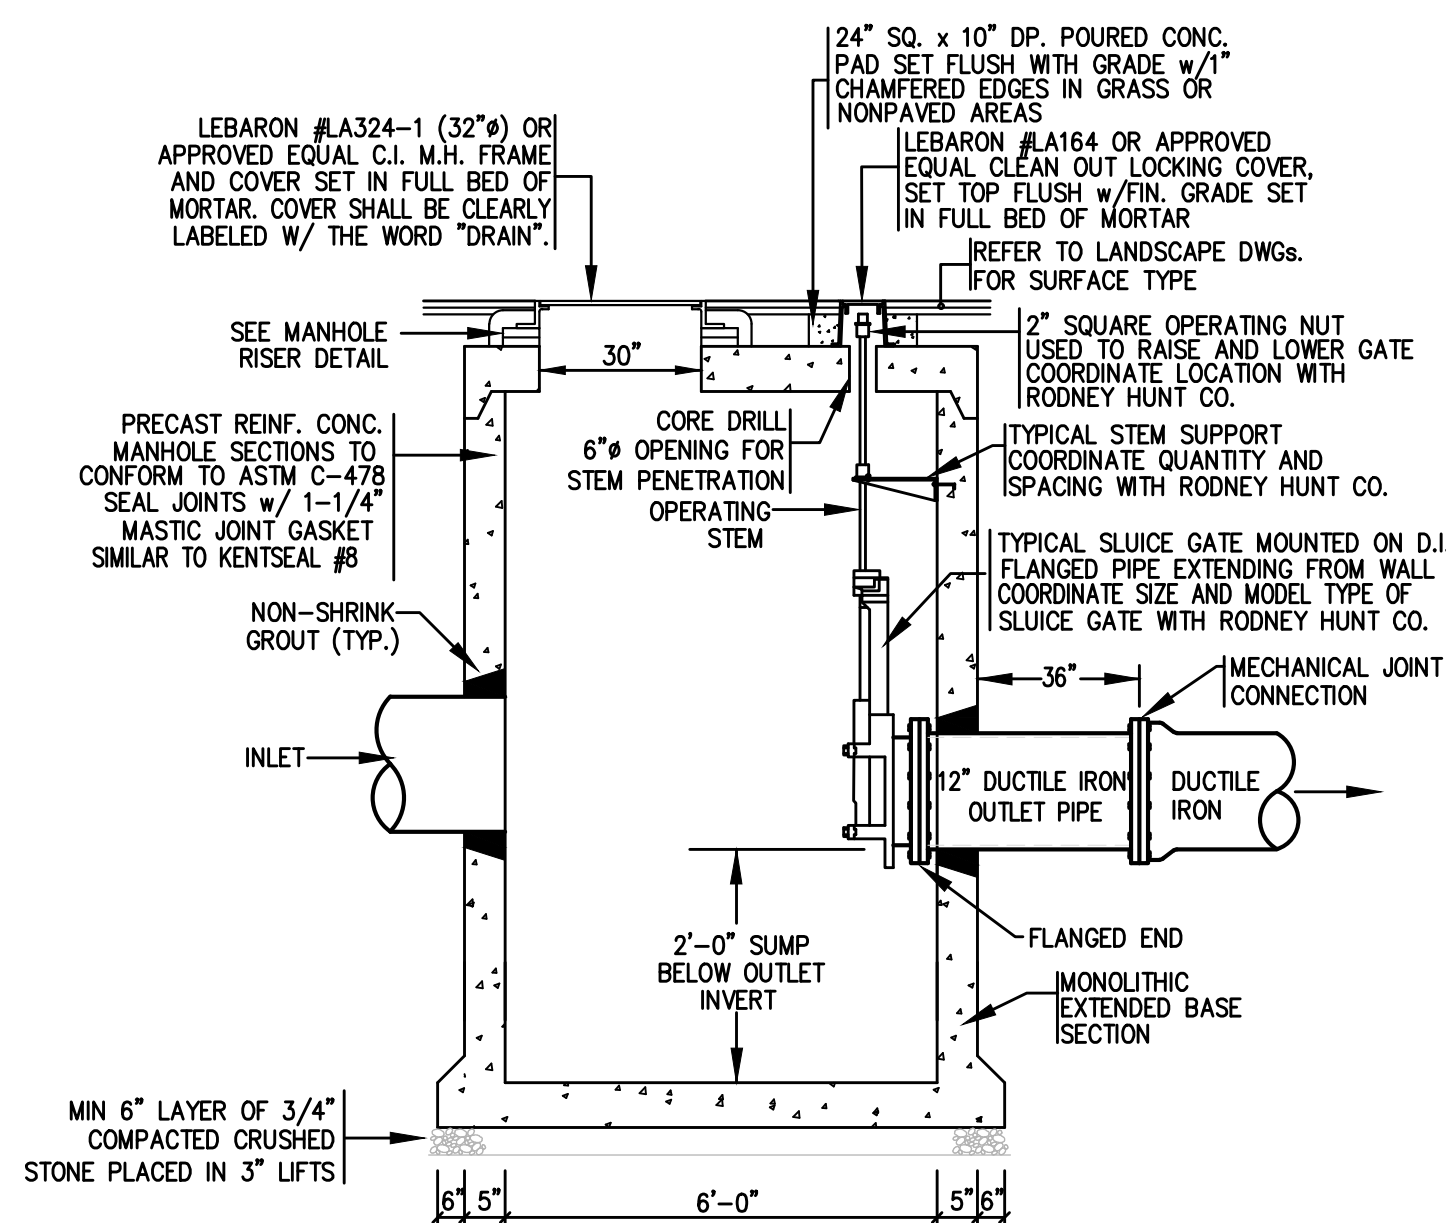

5 DRAIN MANHOLE WITH SLUICE GATE

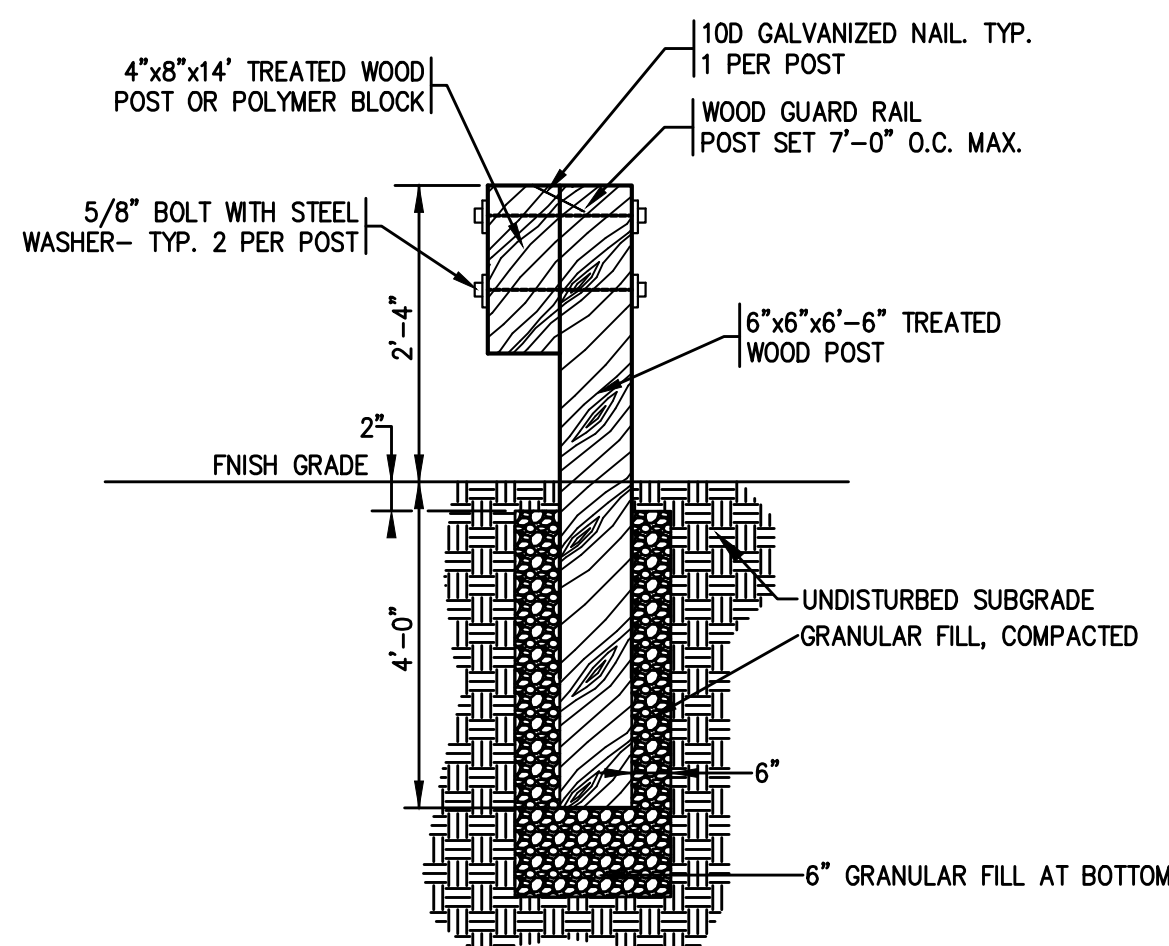

6 GUARDRAIL ANCHORING DETAIL
C006 N.T.S.

CATCH BASINS/DRAIN INLETS			
STRUCTURE #	RIM ELEV.	INV. IN ELEV.	INV. OUT ELEV.
CB #1	922.00	—	919.00 (DMH#1)
CB #2	922.05	—	918.45 (DMH#1)
CB #3	917.85	—	914.85 (DMH#2)


WATER QUALITY STRUCTURES			
STRUCTURE #	RIM ELEV.	INV. IN ELEV.	INV. OUT ELEV.
WQS#1	921.87	617.24 (DMH#2)	916.99 (SIB#1)

DRAIN MANHOLE SCHEDULE					
STRUCTURE #	RIM ELEV.	INV. IN ELEV.	INV. IN ELEV.	INV. IN ELEV.	INV. OUT ELEV.
DMH #1	922.40	918.40 (ALL)	_____	_____	918.30 (WGS#1)
DMH#2	921.97	918.40 (DMH#1)	918.90 (DS)	_____	914.45 (SIB#1)
DMH#3	918.82	914.60 (DMH#1)	_____	_____	914.50 (SIB#1)


DOWNSPOUTS				
STRUCTURE #	FINISH GRADE	INV. OUT ELEV.	DOWNSPOUT DETAIL	REMARK
DS #1	XX.XX	XX.XX	7/C005	N/A
DS #2	XX.XX	XX.XX	7/C005	N/A
DS #3	XX.XX	XX.XX	7/C005	N/A
DS #4	XX.XX	XX.XX	7/C005	N/A
DS #5	XX.XX	XX.XX	7/C005	N/A
DS #6	XX.XX	XX.XX	7/C005	N/A


SEWER MANHOLE SCHEDULE					
STRUCTURE #	RIM ELEV.	INV. IN ELEV.	INV. IN ELEV.	INV. IN ELEV.	INV. OUT ELEV.
SMH #1	922.35	919.35 (BLDG)	_____	_____	919.18 (MUN. SEWER)

7 C006	DRAINAGE AND SEWER STRUCTURE ELEVATION SCHEDULE
N.T.S.	

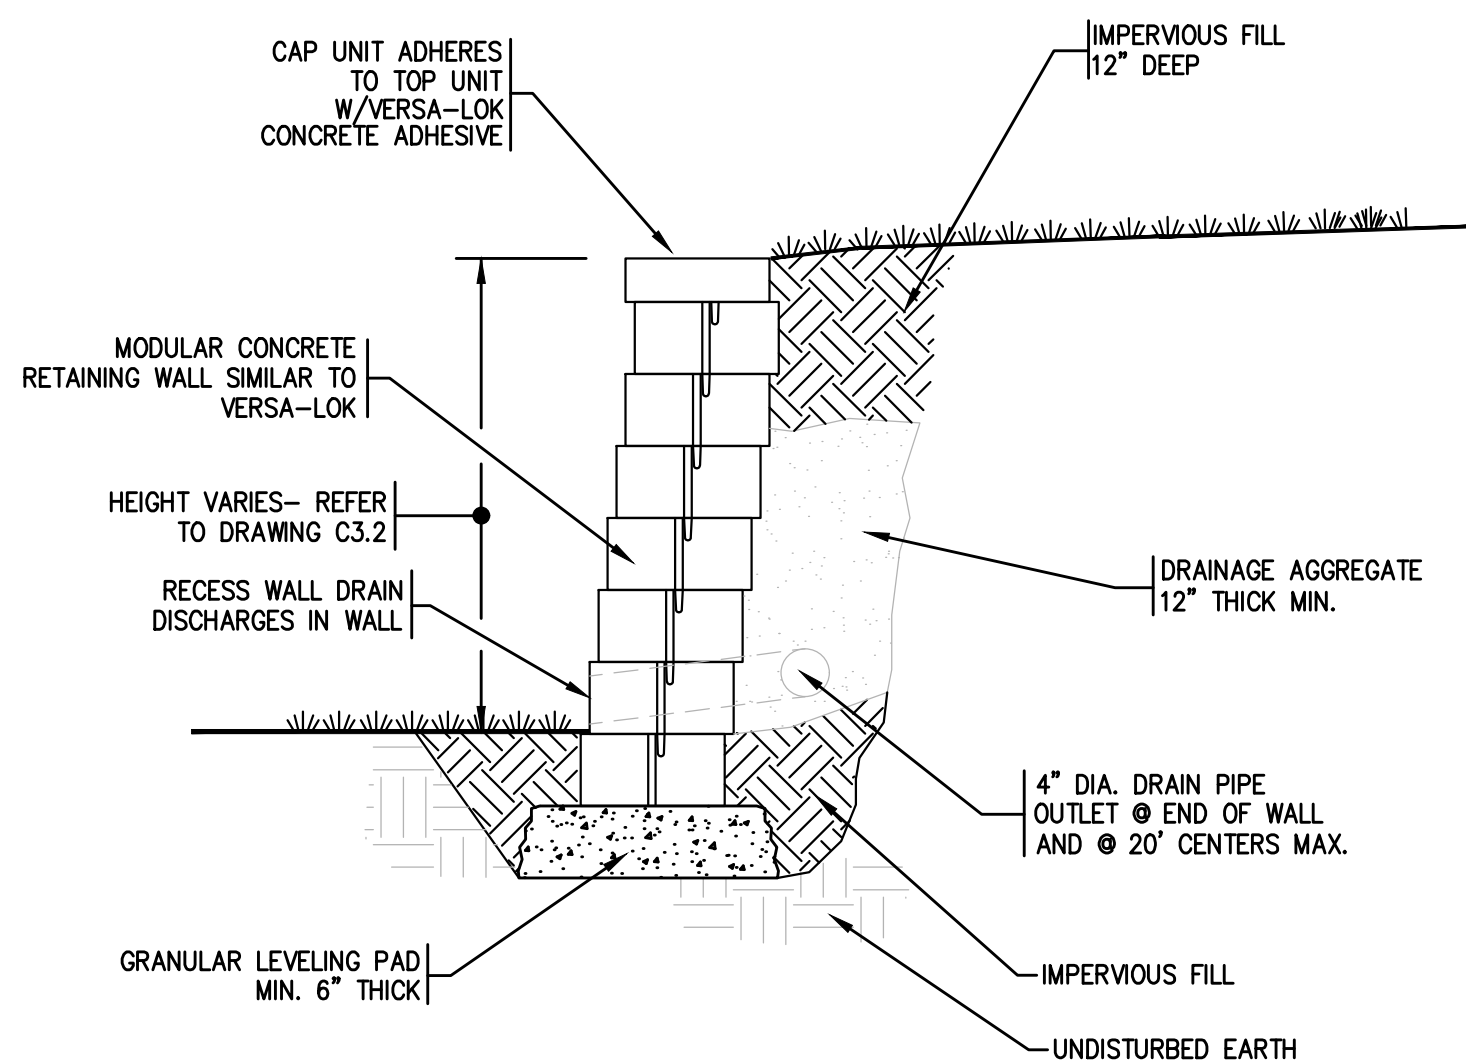


8 SEGMENTAL RETAINING WALL DETAIL
C006 N.T.S.

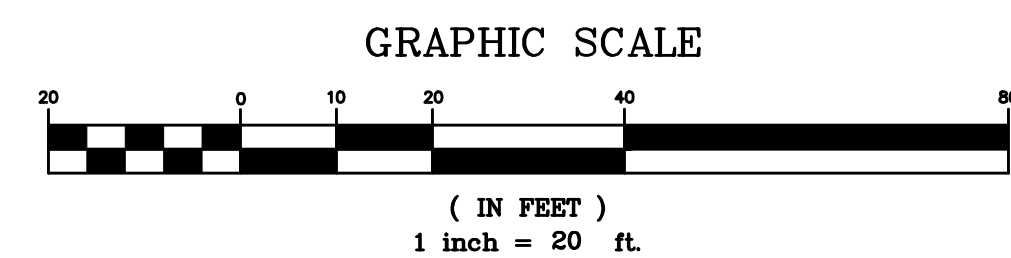


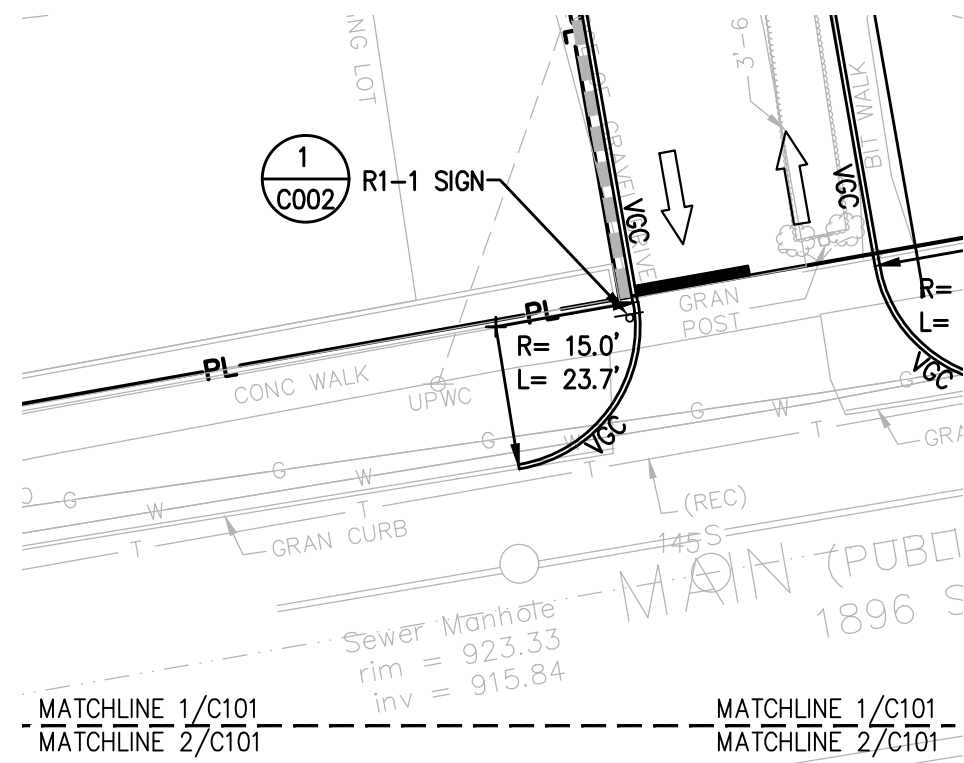

2 PARTIAL SITE LAYOUT PLAN
SCALE: 1"=20'

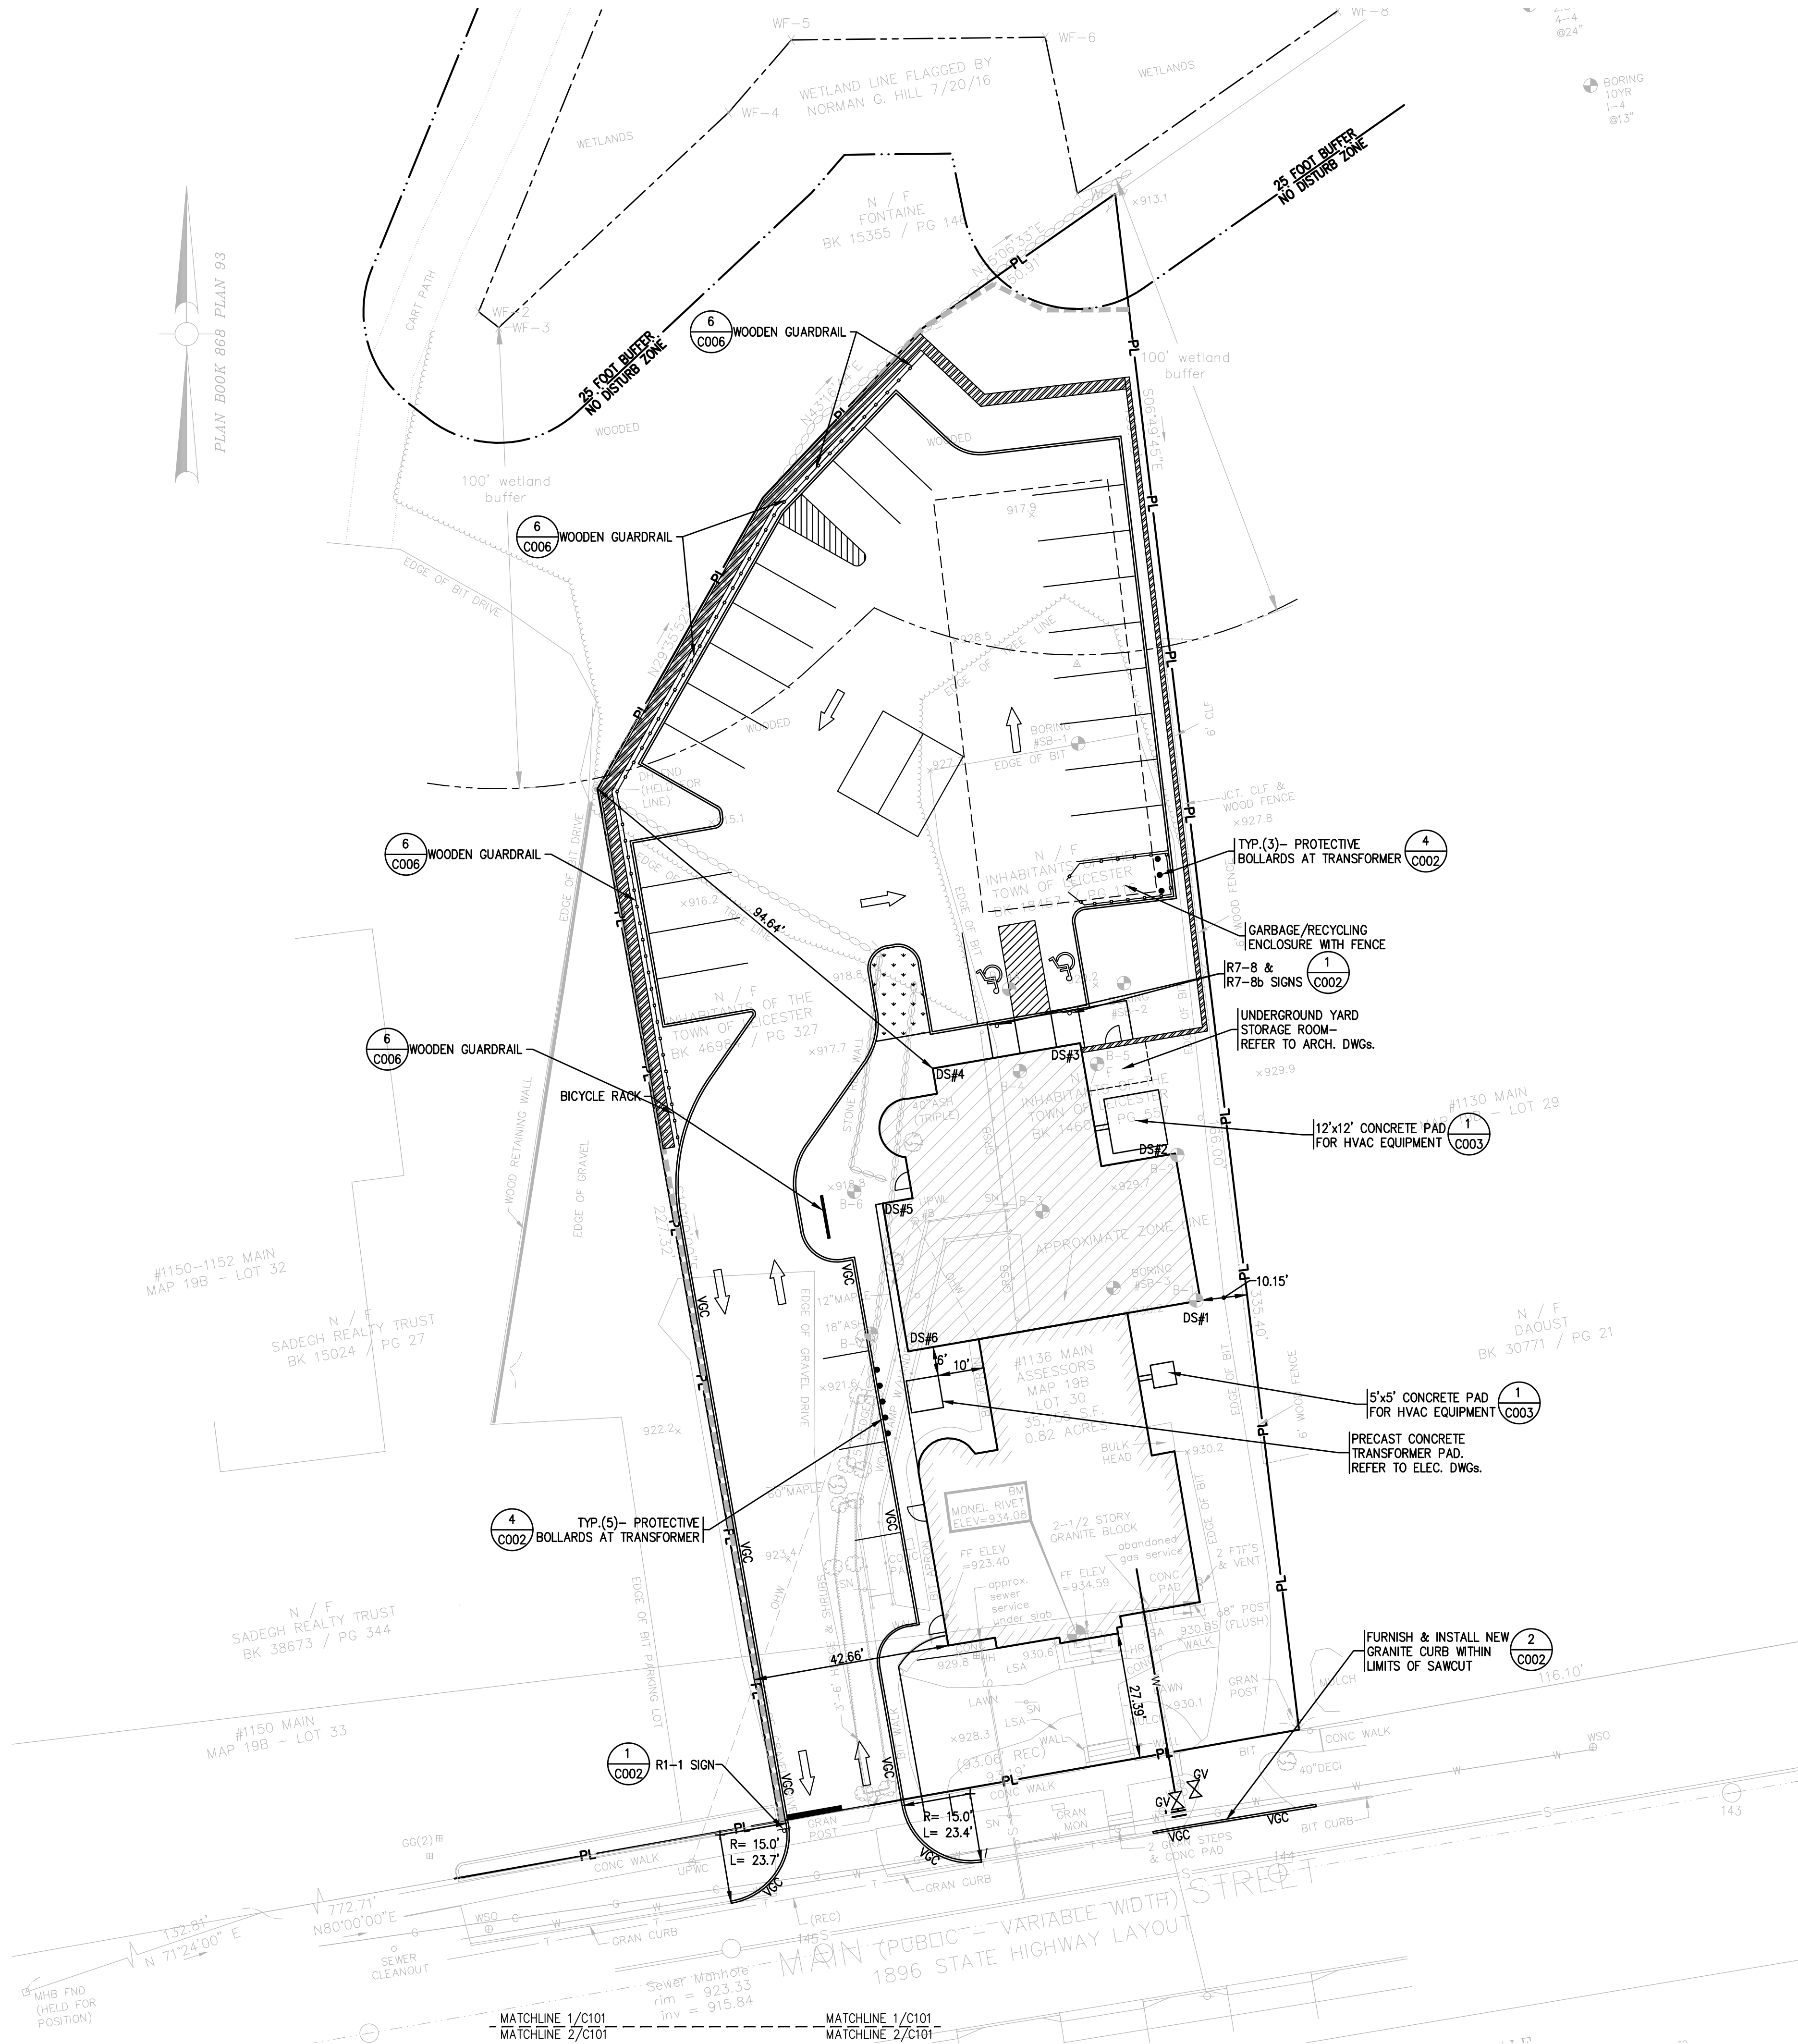

1 SITE LAYOUT PLAN
SCALE: 1"=20'

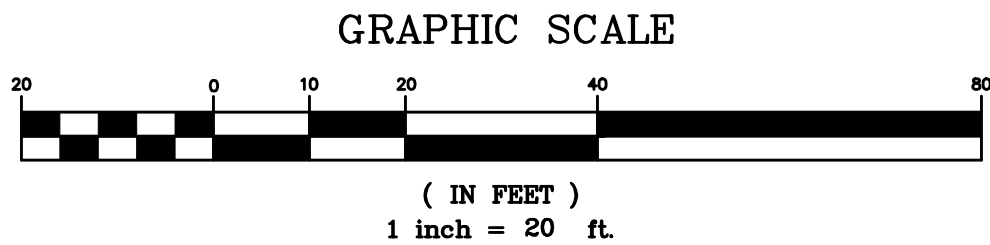

date	
scale	1" = 20'
drawn by	NCK
checked by	CMG
revision date	

SITE LAYOUT PLAN



C101

**Leicester Public Library
RENOVATION & ADDITION
1136 Main Street Leicester, MA**

30% Construction Docs
December 14, 2016

GARCIA GALUSKA DESOUSA
ARCHITECTS
307 Main Street, Suite 200
Leicester, MA 01545
Tel: 508.993.6567
Fax: 508.993.6581
www.garcia-galuska.com


DURLAND ■ VAN VOORHIS
628 Pleasant Street
Suite 322
New Bedford, MA 02740
Tel: 508.993.6567
Fax: 508.993.6581
www.dvva.com

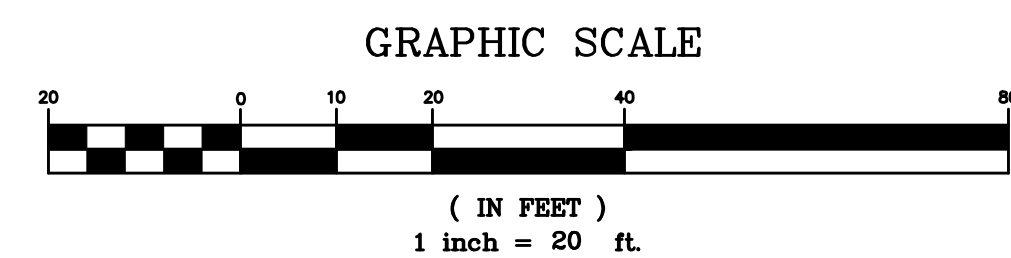 


GENERAL NOTES

1. GC SHALL VERIFY ALL EXISTING CONDITIONS & DIMENSIONS IN THE FIELD.
2. PATCH ALL EXG PLASTER WALLS & CEILINGS (09100).
3. INTERIOR FINISHES ARE SCHEDULED BY ROOM ON A-9.1.
4. WALL TYPES ARE DETAILED ON A-1.0.
5. EXG GRID LINES (GRAY) ALIGN WITH EXT FACE OF EXG WALL.
6. NEW GRID LINES (WHITE) ALIGN WITH INT FACE OF NEW CMU.
7. ALL DIMENSIONS ARE TO FACE OF MASONRY/CONC OR TO CENTERLINE OF MTL STUDS, UNLESS NOTED OTHERWISE.
8. WALL & ELEVATION TAGS, DIMENSIONS & FLOOR PATTERNS ARE SHOWN ON LARGE SCALE PLANS ONLY WHEN AVAILABLE

EXISTING BUILDING

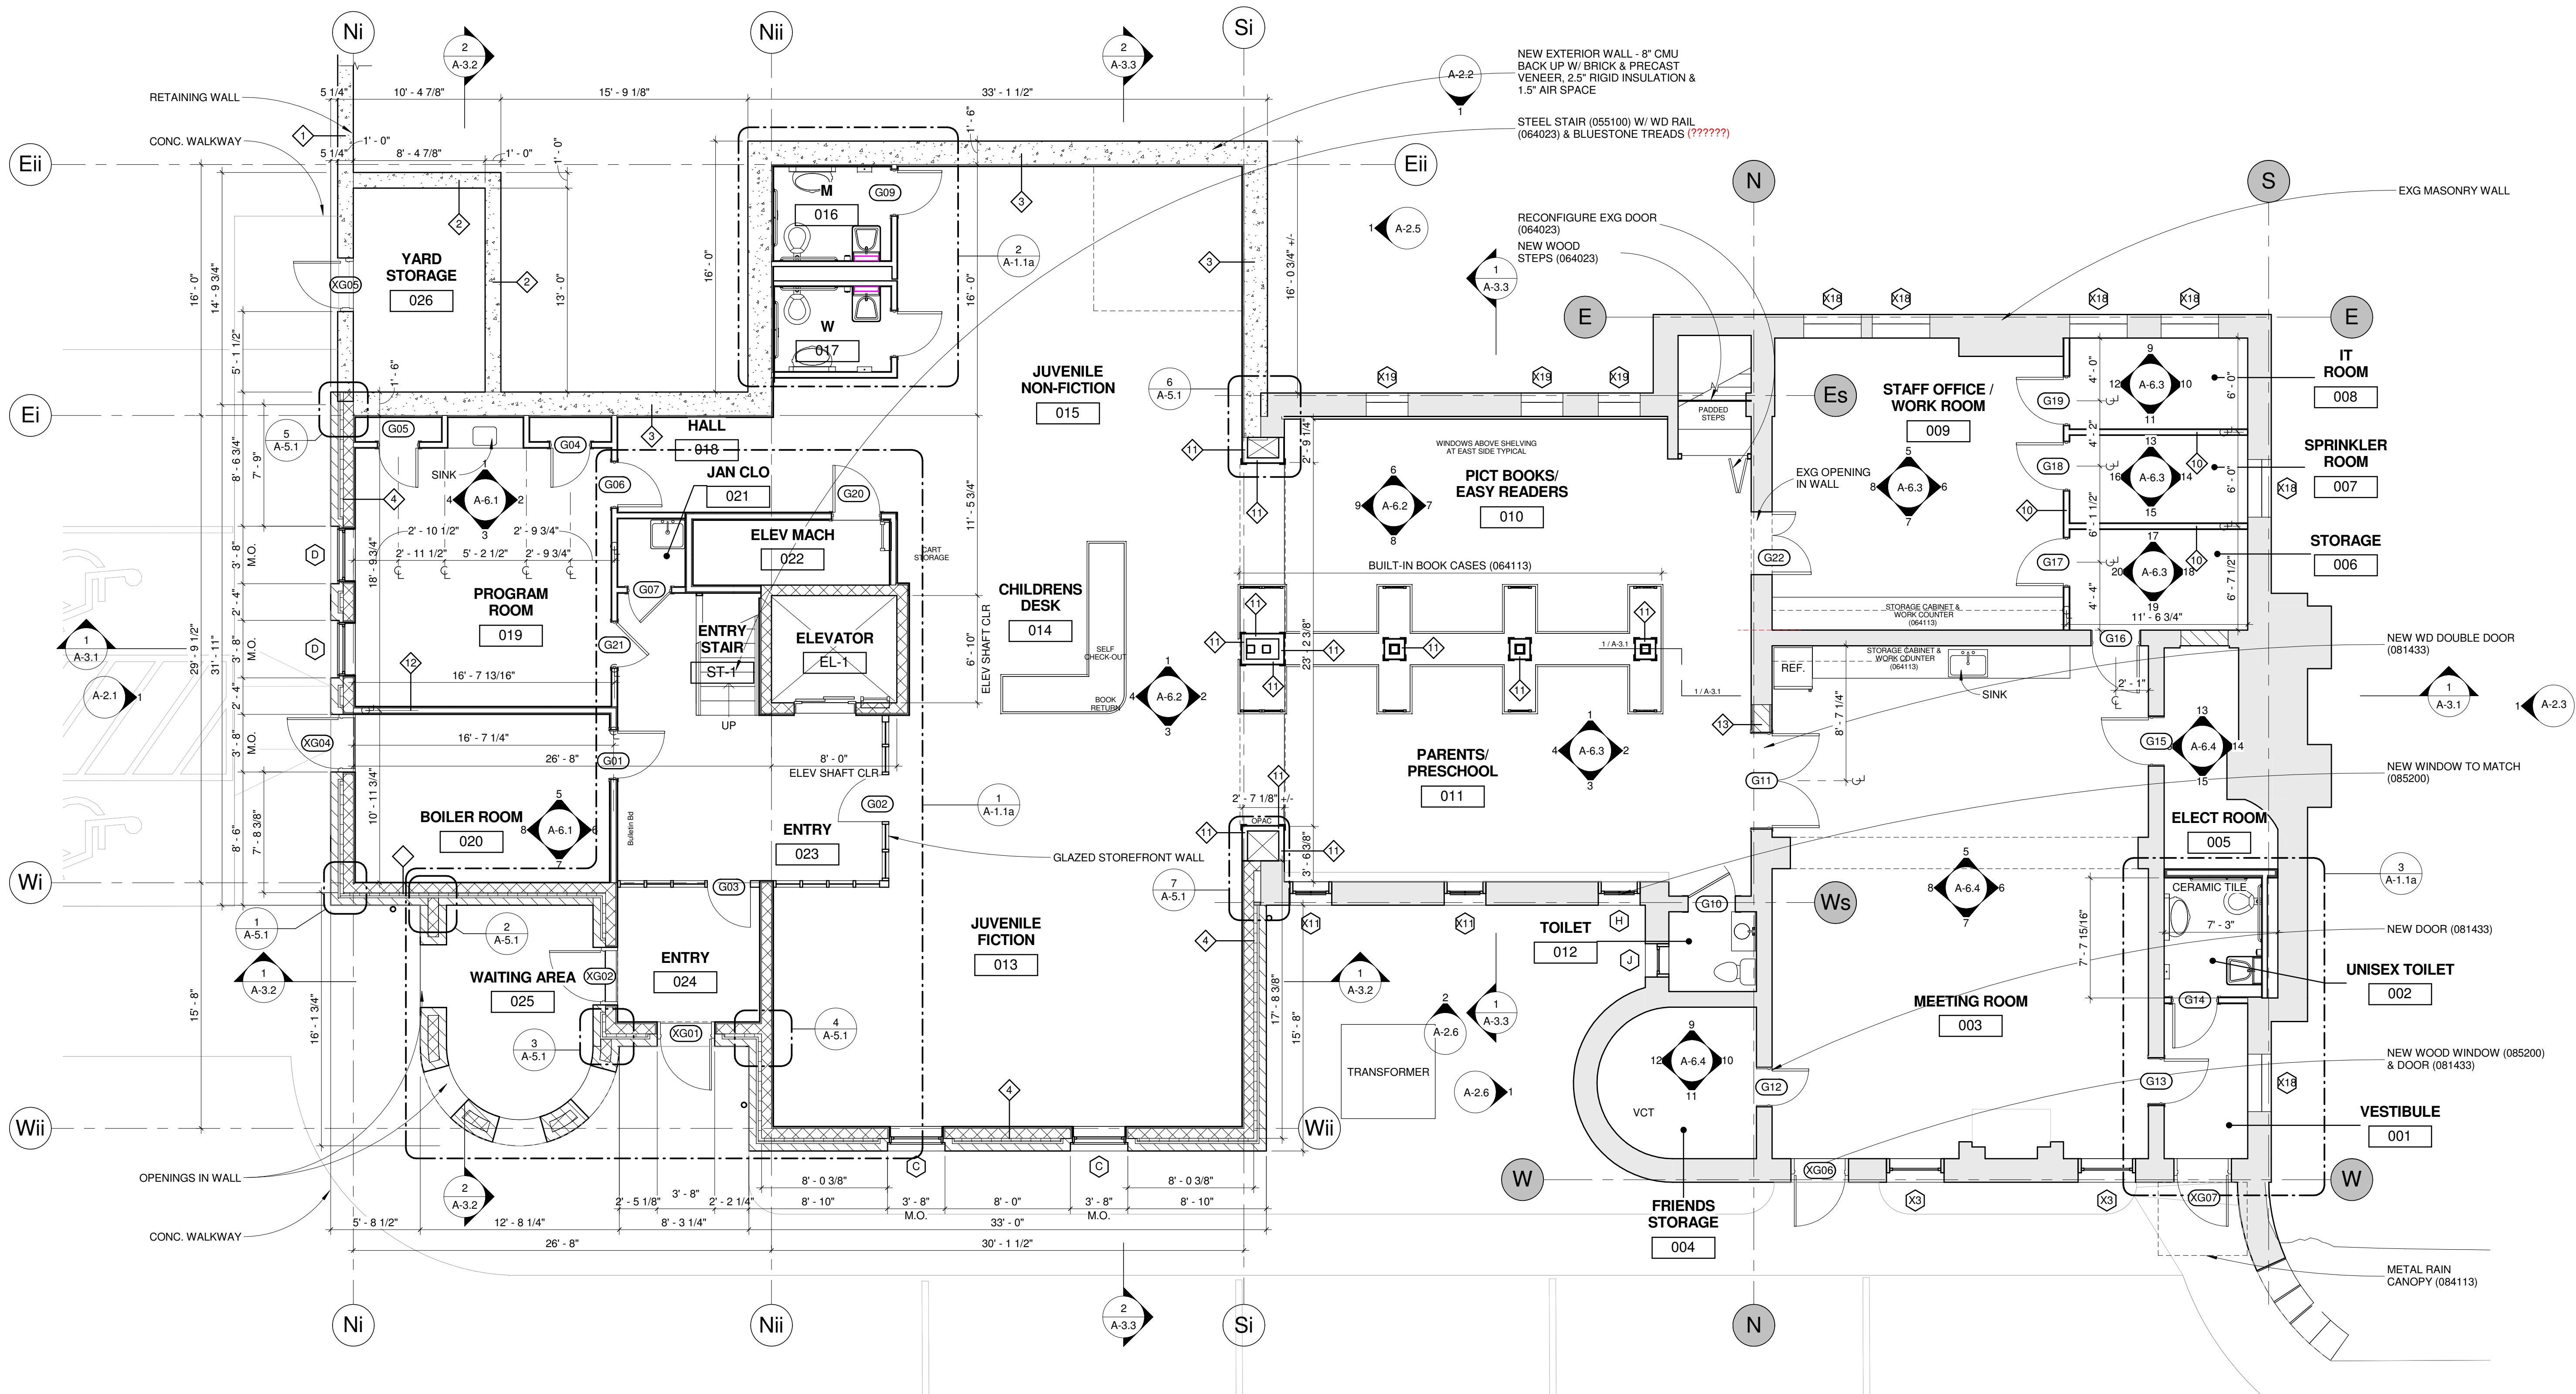

1 GROUND FLOOR PLAN
SCALE: 3/16" = 1'-0"

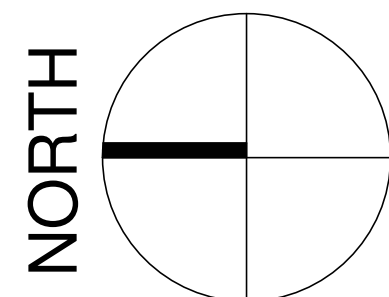

LEICESTER PUBLIC LIBRARY
RENOVATION & ADDITION
1136 MAIN STREET LEICESTER, MA

50% Construction Docs
January 11, 2017

date February 28, 2017
scale As indicated
drawn by J M, G B T
checked by C V V

revision date

GROUND
FLOOR
PLAN


A-1.1

11112017 9:14:52 AM


GENERAL NOTES

- GC SHALL VERIFY ALL EXISTING CONDITIONS & DIMENSIONS IN THE FIELD.
- PATCH ALL EXG PLASTER WALLS & CEILINGS (09100).
- INTERIOR FINISHES ARE SCHEDULED BY ROOM ON A-9.1.
- WALL TYPES ARE DETAILED ON A-1.0.
- EXG GRID LINES (GRAY) ALIGN WITH EXT FACE OF EXG WALL.
- NEW GRID LINES (WHITE) ALIGN WITH INT FACE OF NEW CMU.
- ALL DIMENSIONS ARE TO FACE OF MASONRY/CONC OR TO CENTERLINE OF MTL STUDS, UNLESS NOTED OTHERWISE.
- WALL & ELEVATION TAGS, DIMENSIONS & FLOOR PATTERNS ARE SHOWN ON LARGE SCALE PLANS ONLY WHEN AVAILABLE.

EXISTING BUILDING

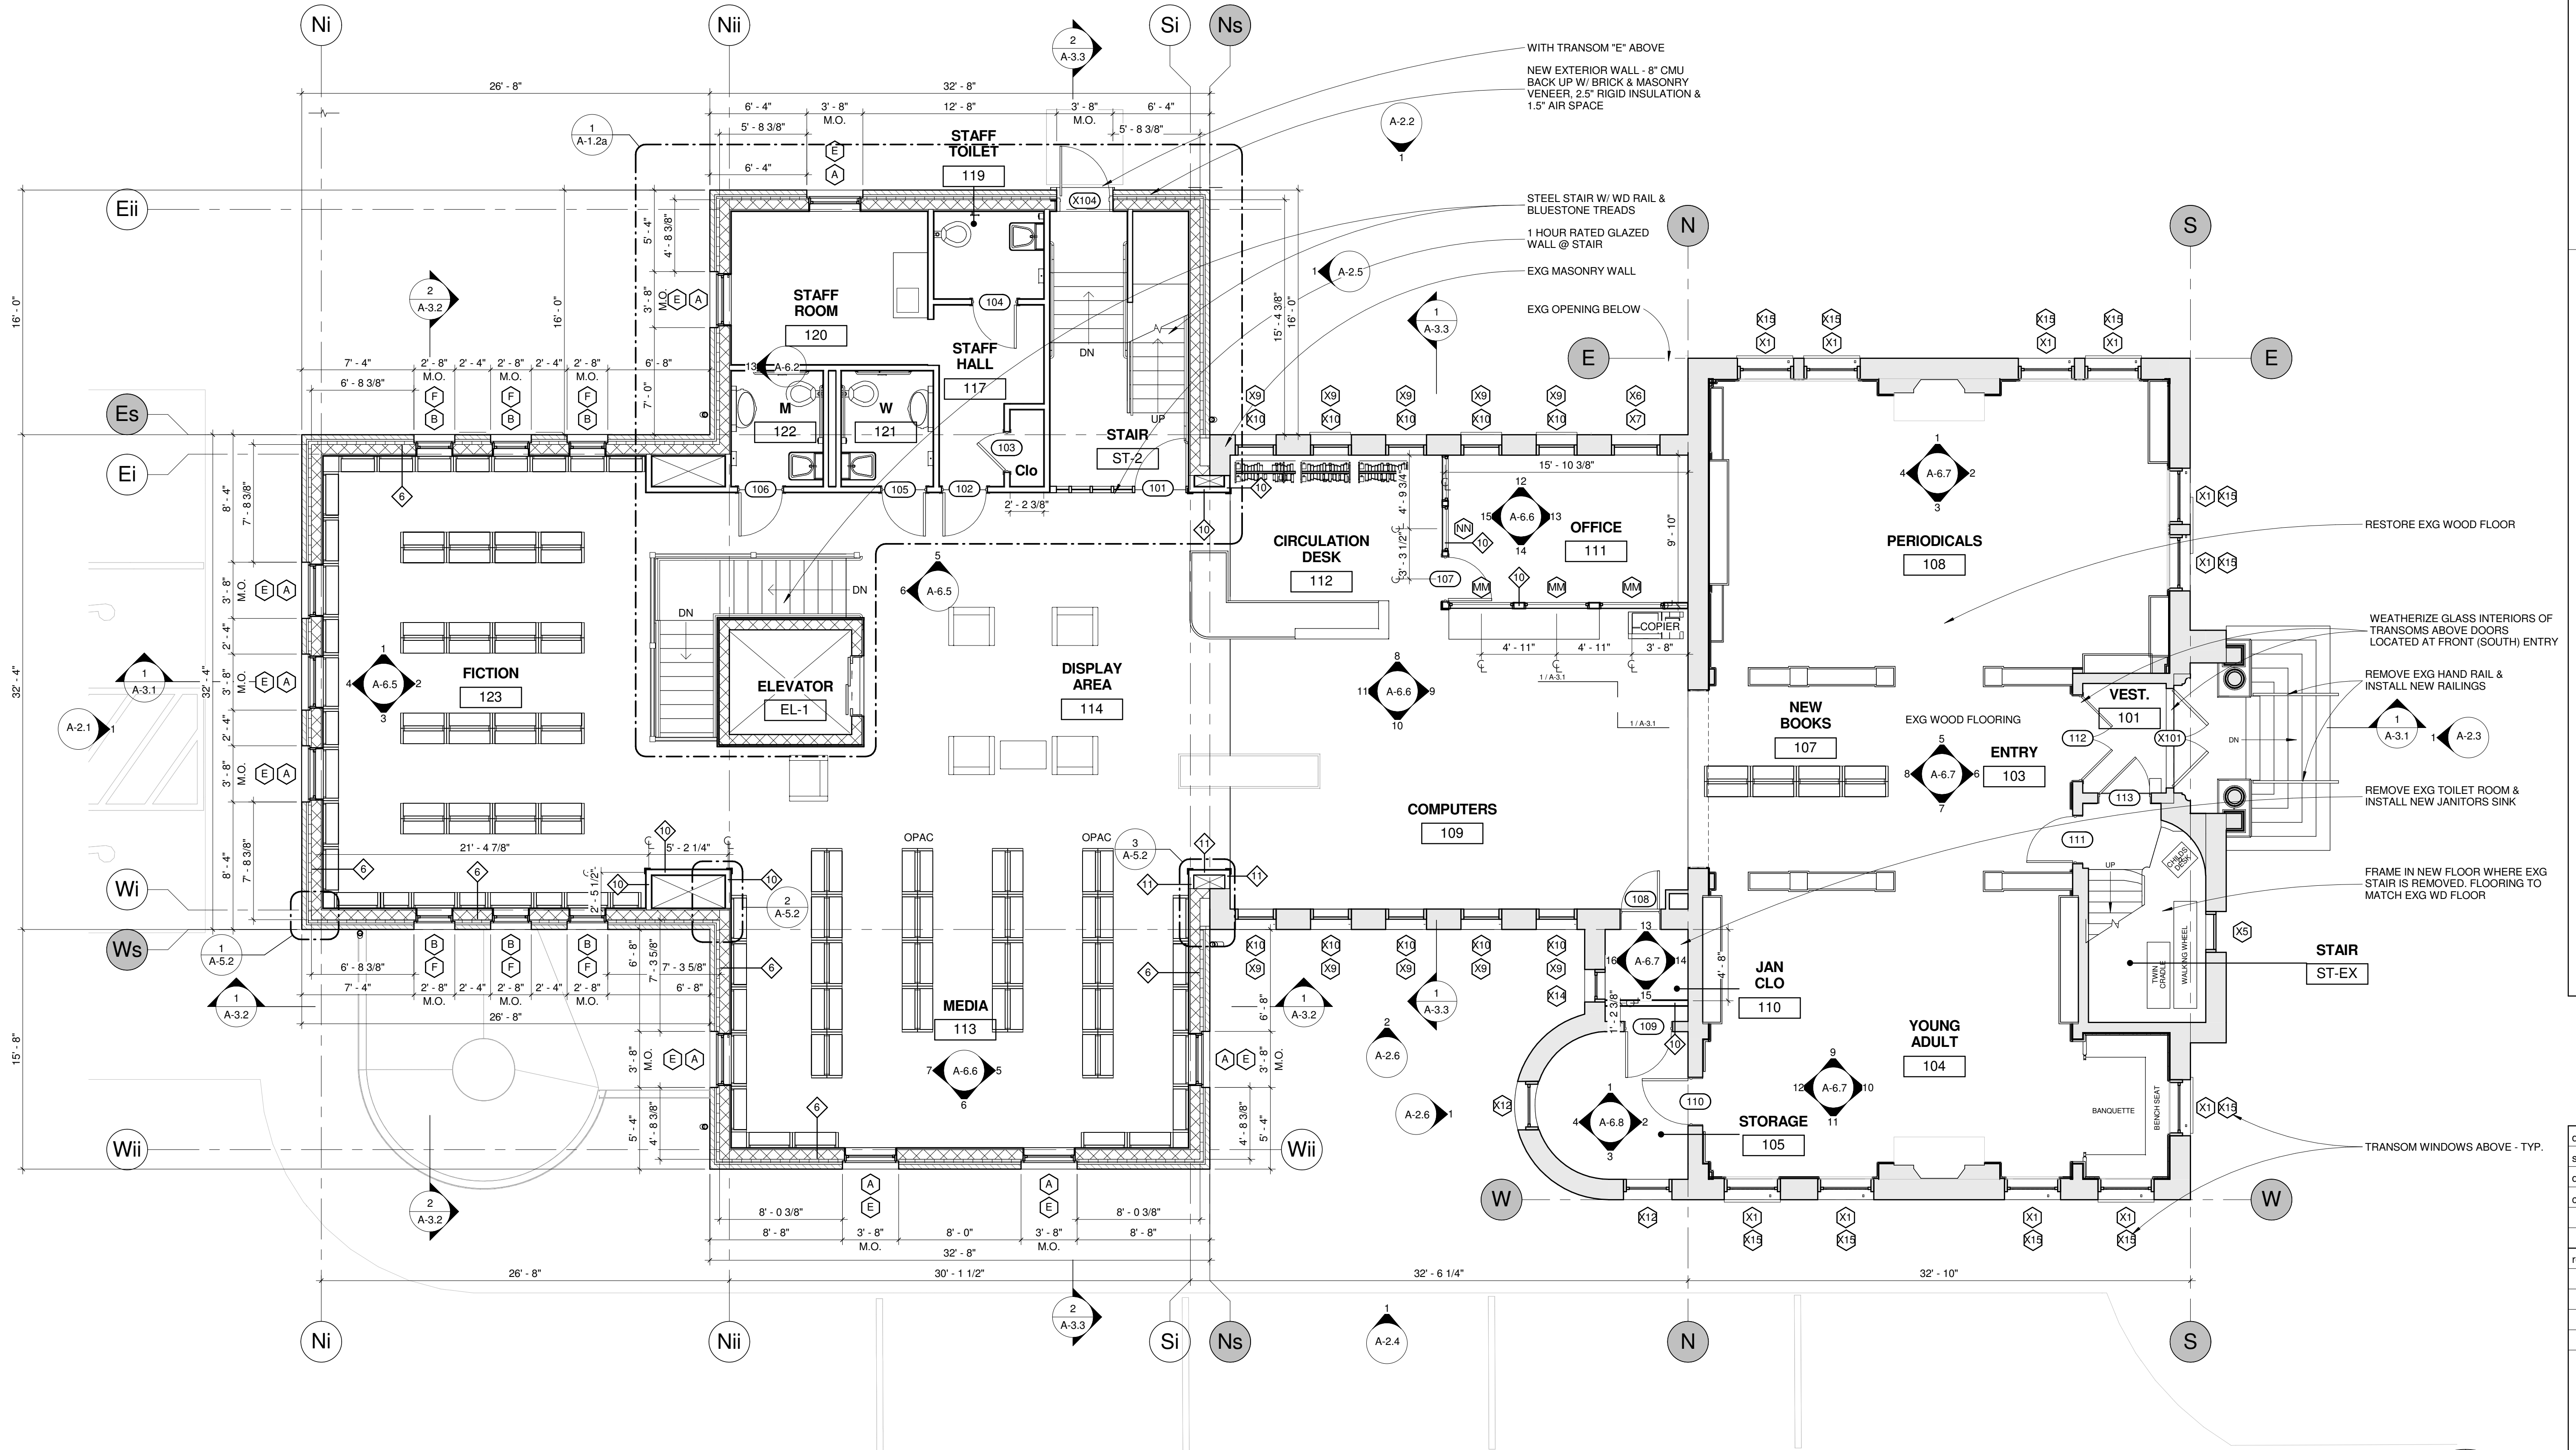


1 FIRST FLOOR PLAN
SCALE: 3/16" = 1'-0"

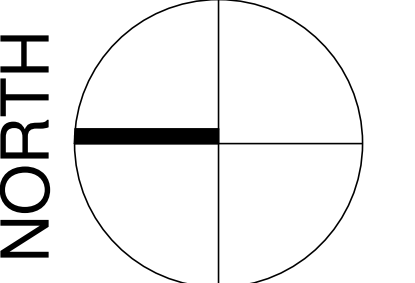

GENERAL NOTES

- GC SHALL VERIFY ALL EXISTING CONDITIONS & DIMENSIONS IN THE FIELD.
- PATCH ALL EXG PLASTER WALLS & CEILINGS (09100).
- INTERIOR FINISHES ARE SCHEDULED BY ROOM ON A-9.1.
- WALL TYPES ARE DETAILED ON A-1.0.
- EXG GRID LINES (GRAY) ALIGN WITH EXT FACE OF EXG WALL.
- NEW GRID LINES (WHITE) ALIGN WITH INT FACE OF NEW CMU.
- ALL DIMENSIONS ARE TO FACE OF MASONRY/CONC OR TO CENTERLINE OF MTL STUDS, UNLESS NOTED OTHERWISE.
- WALL & ELEVATION TAGS, DIMENSIONS & FLOOR PATTERNS ARE SHOWN ON LARGE SCALE PLANS ONLY WHEN AVAILABLE.

EXISTING BUILDING

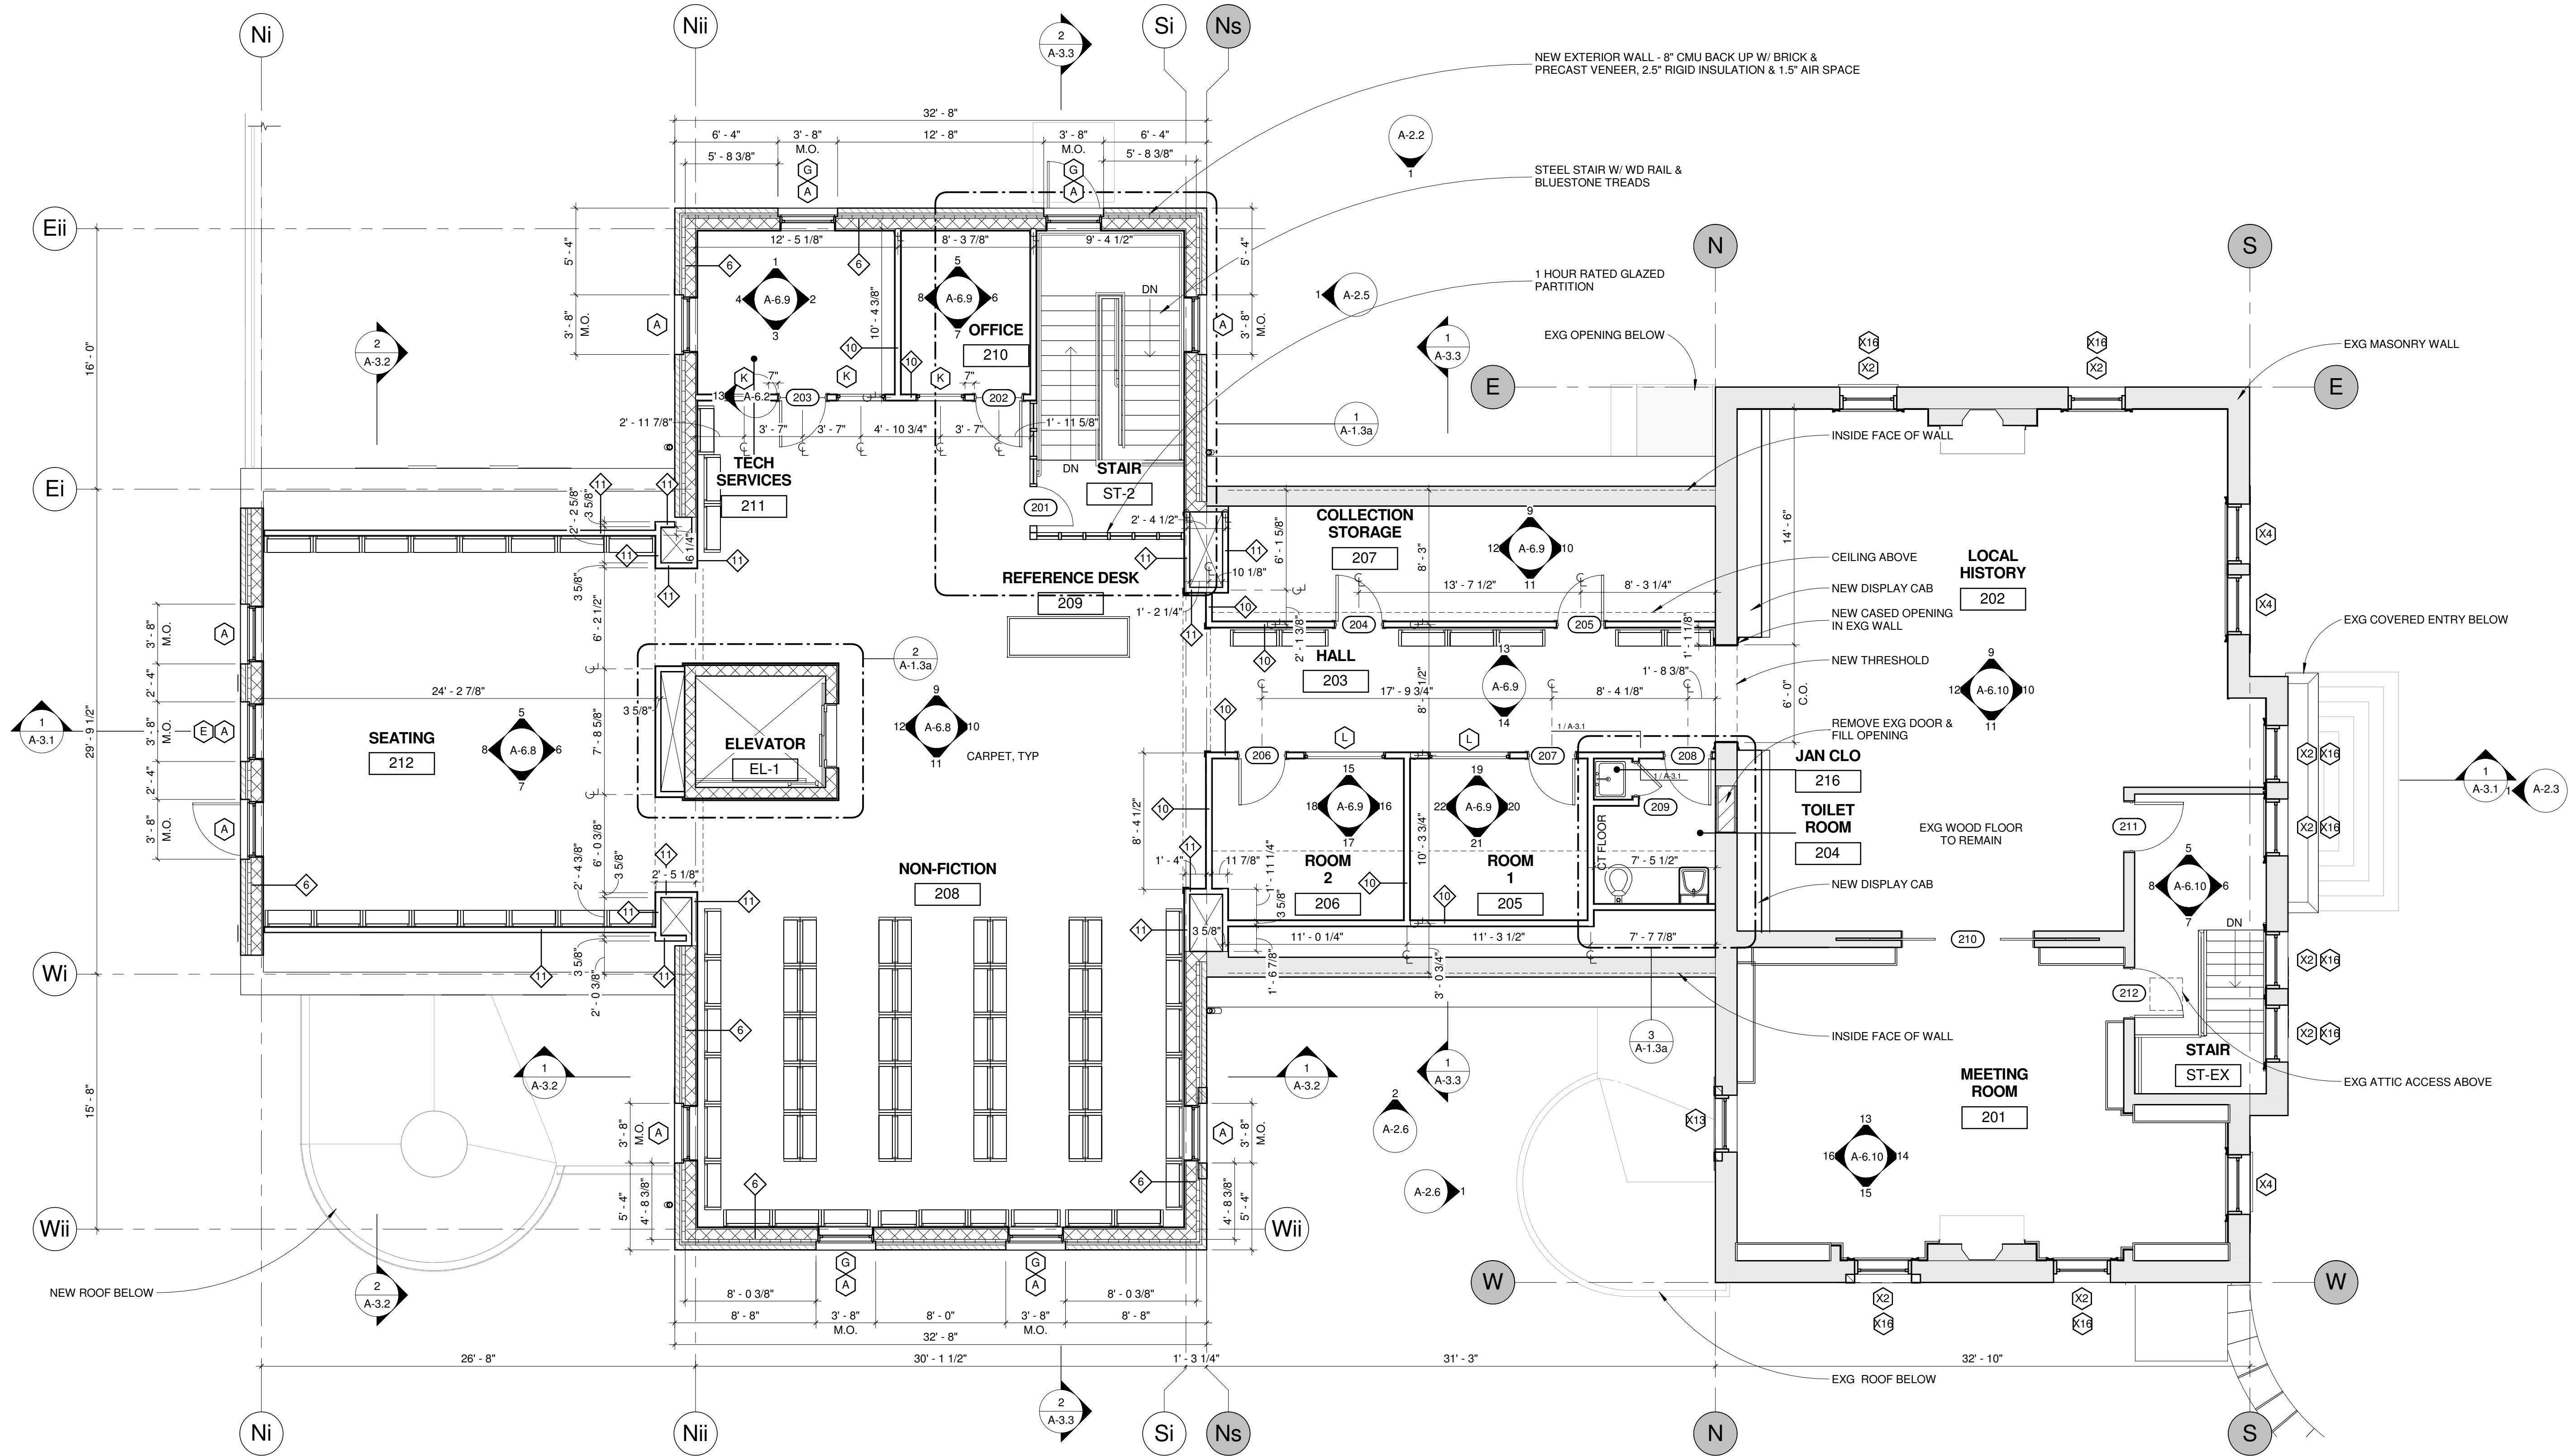

1 SECOND FLOOR PLAN
SCALE: 3/16" = 1'-0"

DURLAND • VAN VOORHIS

1505 953 4567

1505 953 4567

1505 953 4567

50% Construction Docs
January 11, 2017

LEICESTER PUBLIC LIBRARY
RENOVATION & ADDITION
1136 MAIN STREET LEICESTER, MA

date February 28, 2017
scale As indicated
drawn by J M, G B T
checked by C V V
revision date
SECOND FLOOR PLAN
A-1.3
1/11/2017 9:14:58 AM

GENERAL NOTES - EXTERIOR ELEVATIONS

- EXISTING FRONT STAIRS AT SOUTH ELEVATION TO BE RE-SET IN MORTAR.
- SELECTIVE REPOINTING OF EXISTING MASONRY WALLS.
- RELINE CHIMNEYS.
- STRUCTURAL GRID HAS BEEN SHOWN FOR REFERENCE ONLY. REFER TO STRUCTURAL DRAWINGS FOR GRID DIMENSIONS.
- FOR GRADE ELEVATIONS REFER TO CIVIL SITE PLAN C301.
- SCRAPE, SAND, PRIME & PAINT ALL EXISTING EXTERIOR WOOD TRIM.
- G.C. TO V.I.F. CONDITION OF EXISTING WINDOW SILLS. SILLS WILL NEED TO BE PATCHED OR REPLACED AS NEEDED.



1. EXISTING FRONT STAIRS AT SOUTH ELEVATION TO BE RE-SET IN MORTAR.
2. SELECTIVE REPOINTING OF EXISTING MASONRY WALLS.
3. RELINE CHIMNEYS.
4. STRUCTURAL GRID HAS BEEN SHOWN FOR REFERENCE ONLY REFER TO STRUCTURAL DRAWINGS FOR GRID DIMENSIONS.
5. FOR GRADE ELEVATIONS REFER TO CIVIL SITE PLAN C301.
6. SCRAPE, SAND, PRIME & PAINT ALL EXISTING EXTERIOR WOOD TRIM.
7. G.C. TO V.I.F. CONDITION OF EXISTING WINDOW SILLS. SILLS WILL NEED TO BE PATCHED OR REPLACED AS NEEDED.




LEICESTER PUBLIC LIBRARY
RENOVATION & ADDITION
1136 MAIN STREET LEICESTER, MA

A-2.2

1. EXISTING FRONT STAIRS AT SOUTH ELEVATION TO BE RE-SET IN MORTAR.
2. SELECTIVE REPOINTING OF EXISTING MASONRY WALLS.
3. RELINE CHIMNEYS.
4. STRUCTURAL GRID HAS BEEN SHOWN FOR REFERENCE ONLY. REFER TO STRUCTURAL DRAWINGS FOR GRID DIMENSIONS.
5. FOR GRADE ELEVATIONS REFER TO CIVIL SITE PLAN C301.
6. SCRAPE, SAND, PRIME & PAINT ALL EXISTING EXTERIOR WOOD TRIM.
7. G.C. TO V.I.F. CONDITION OF EXISTING WINDOW SILLS. SILLS WILL NEED TO BE PATCHED OR REPLACED AS NEEDED.




1. EXISTING FRONT STAIRS AT SOUTH ELEVATION TO BE RE-SET IN MORTAR.
2. SELECTIVE REPOINTING OF EXISTING MASONRY WALLS.
3. RELINE CHIMNEYS.
4. STRUCTURAL GRID HAS BEEN SHOWN FOR REFERENCE ONLY REFER TO STRUCTURAL DRAWINGS FOR GRID DIMENSIONS.
5. FOR GRADE ELEVATIONS REFER TO CIVIL SITE PLAN C301.
6. SCRAPE, SAND, PRIME & PAINT ALL EXISTING EXTERIOR WOOD TRIM.
7. G.C. TO V.I.F. CONDITION OF EXISTING WINDOW SILLS. SILLS WILL NEED TO BE PATCHED OR REPLACED AS NEEDED.

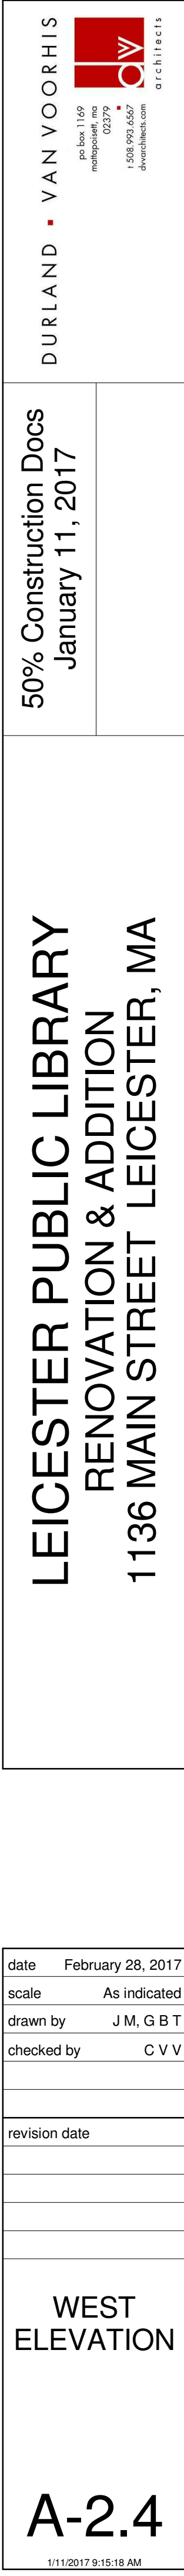


GENERAL NOTES - EXTERIOR ELEVATIONS

- EXISTING FRONT STAIRS AT SOUTH ELEVATION TO BE RE-SET IN MORTAR.
- SELECTIVE REPOINTING OF EXISTING MASONRY WALLS.
- RELINE CHIMNEYS.
- STRUCTURAL GRID HAS BEEN SHOWN FOR REFERENCE ONLY. REFER TO STRUCTURAL DRAWINGS FOR GRID DIMENSIONS.
- FOR GRADE ELEVATIONS REFER TO CIVIL SITE PLAN C301.
- SCRAPE, SAND, PRIME & PAINT ALL EXISTING EXTERIOR WOOD TRIM.
- G.C. TO V.I.F. CONDITION OF EXISTING WINDOW SILLS. SILLS WILL NEED TO BE PATCHED OR REPLACED AS NEEDED.

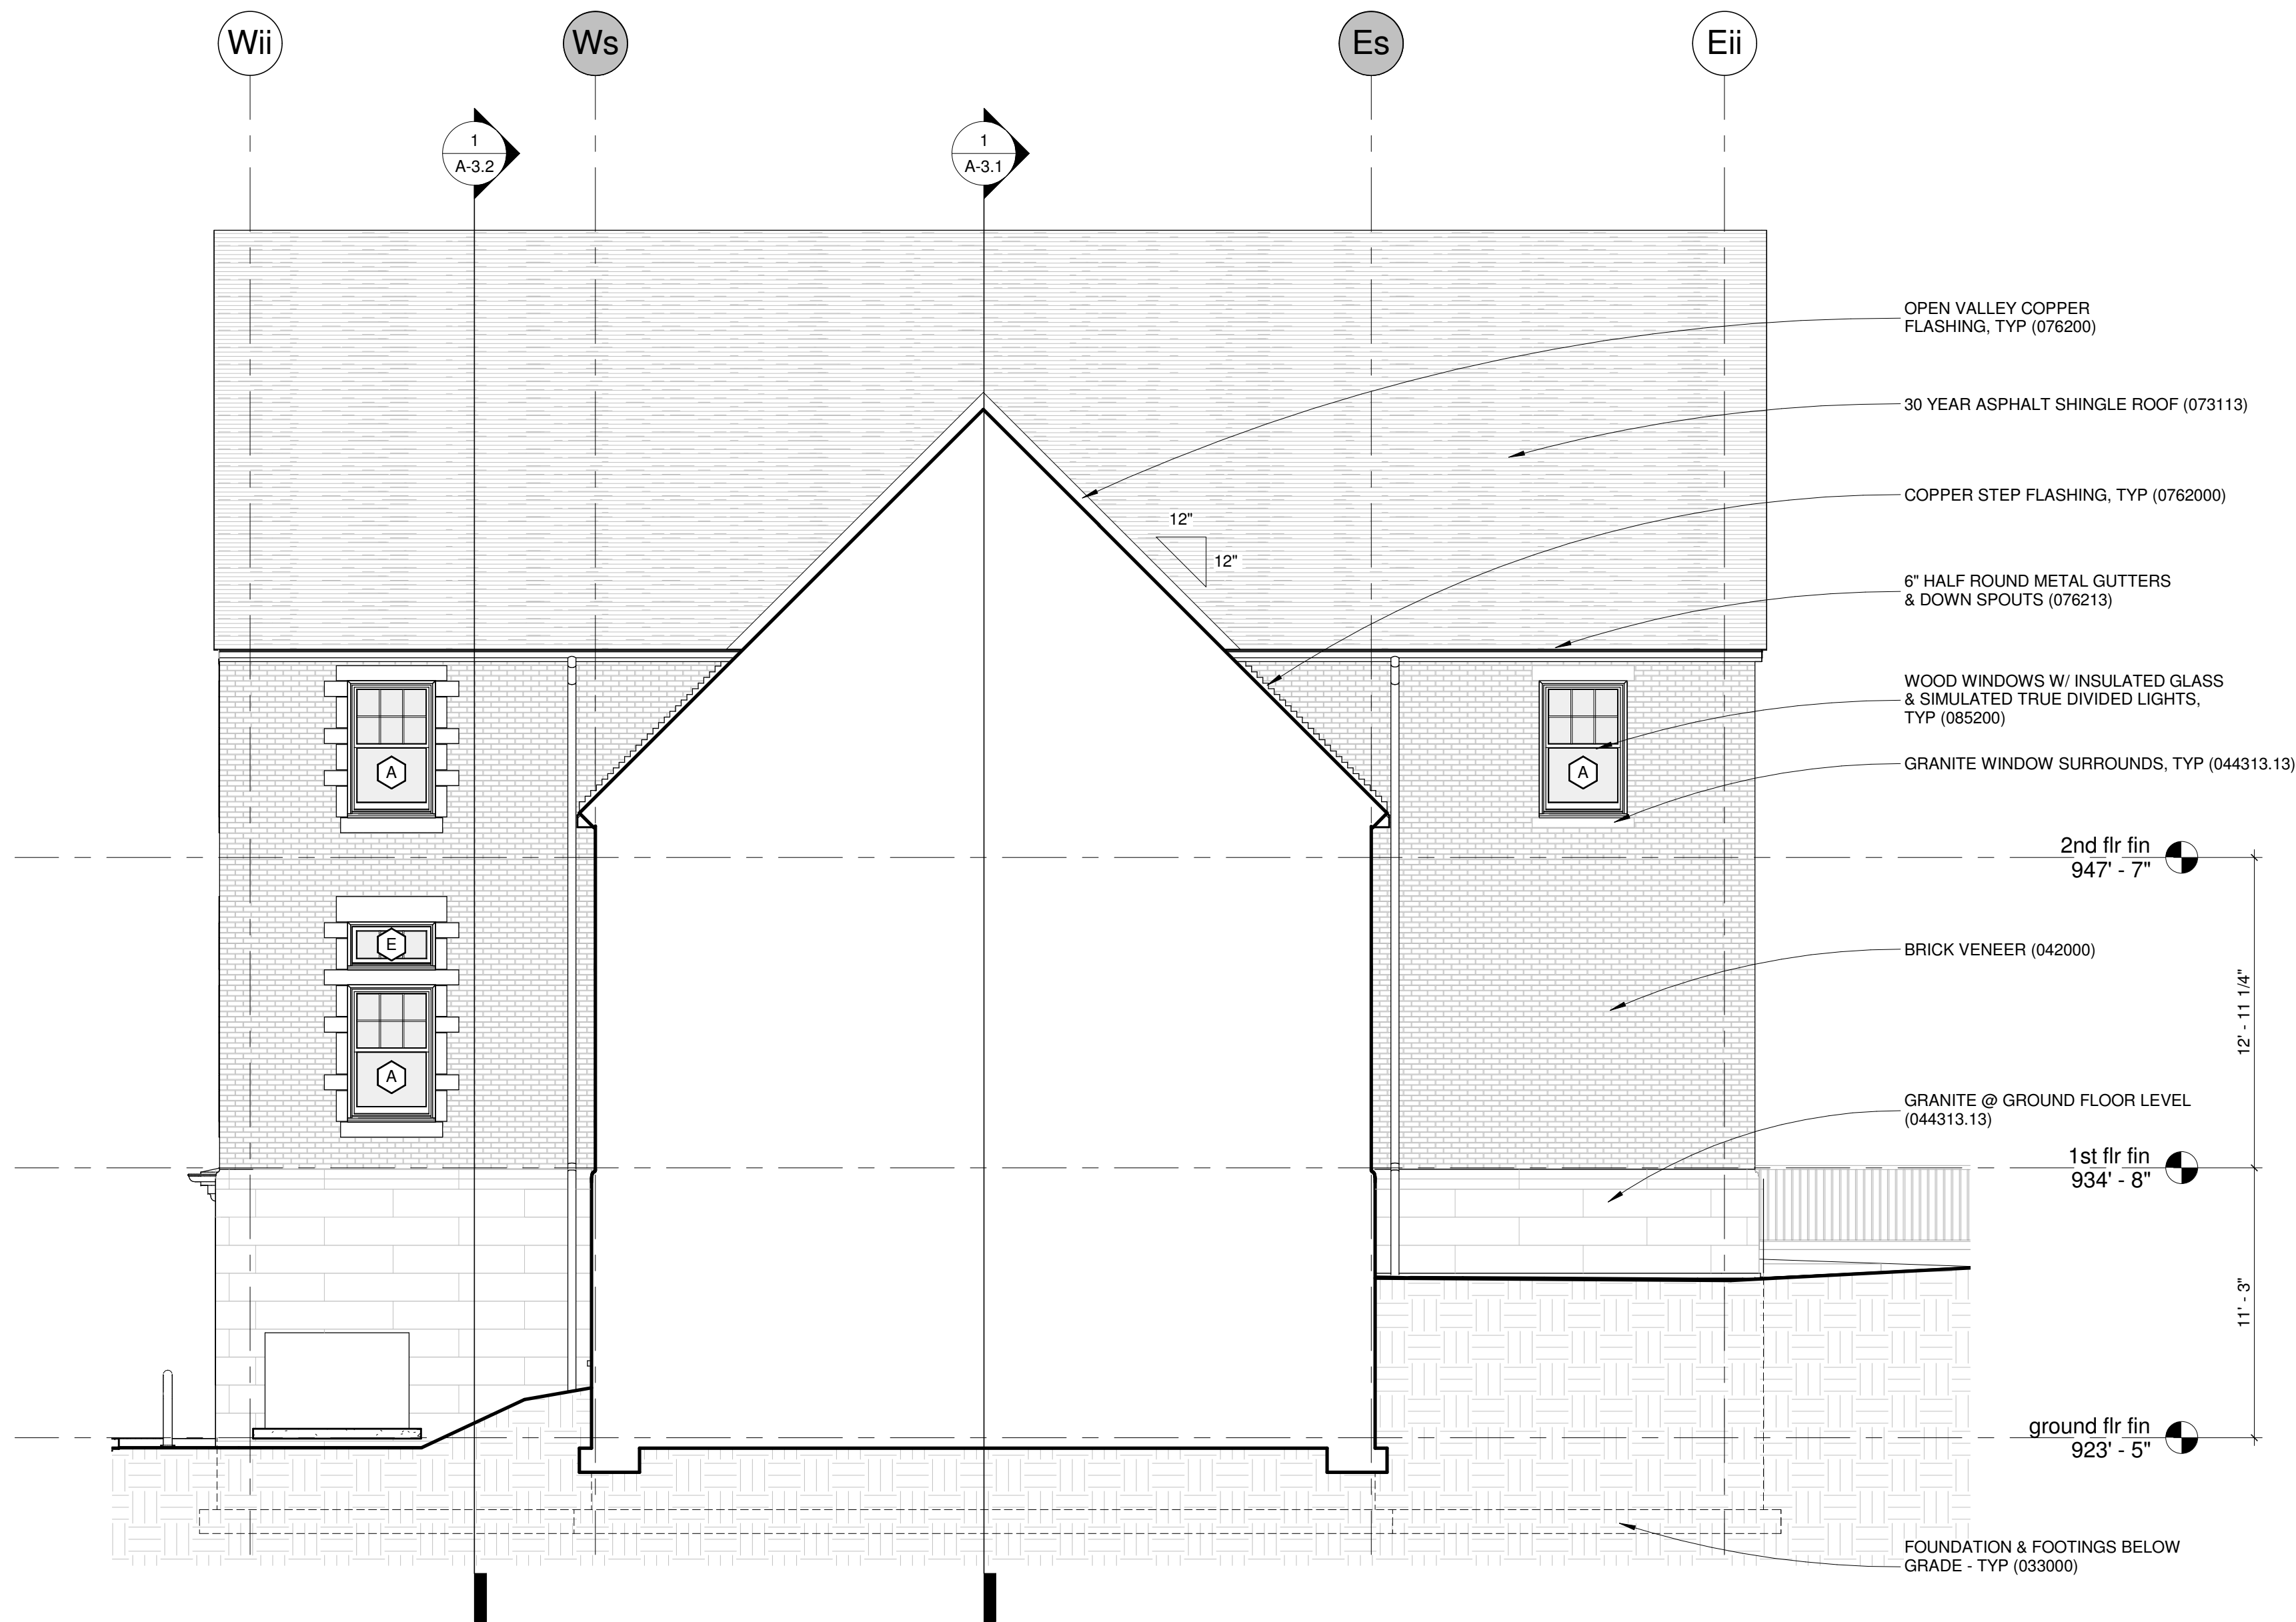

1 SOUTH ELEVATION PARTIAL
SCALE: 3/16" = 1'-0"

 

DURLAND • VAN VOORHIS

per. lic. 1104

res. lic. 02379

1.508.893.4567

dvan@dhvac.com

QV

QV

50% Construction Docs

January 11, 2017

LEICESTER PUBLIC LIBRARY

RENOVATION & ADDITION

1136 MAIN STREET LEICESTER, MA

date February 28, 2017

scale As indicated

drawn by J M, G B T

checked by C V V

revision date


SOUTH ELEVATION PARTIAL

A-2.5



1/11/2017 9:15:21 AM

GENERAL NOTES - EXTERIOR ELEVATIONS

- EXISTING FRONT STAIRS AT SOUTH ELEVATION TO BE RE-SET IN MORTAR.
- SELECTIVE REPOINTING OF EXISTING MASONRY WALLS.
- RELINE CHIMNEYS.
- STRUCTURAL GRID HAS BEEN SHOWN FOR REFERENCE ONLY. REFER TO STRUCTURAL DRAWINGS FOR GRID DIMENSIONS.
- FOR GRADE ELEVATIONS REFER TO CIVIL SITE PLAN C301.
- SCRAPE, SAND, PRIME & PAINT ALL EXISTING EXTERIOR WOOD TRIM.
- G.C. TO V.I.F. CONDITION OF EXISTING WINDOW SILLS. SILLS WILL NEED TO BE PATCHED OR REPLACED AS NEEDED.

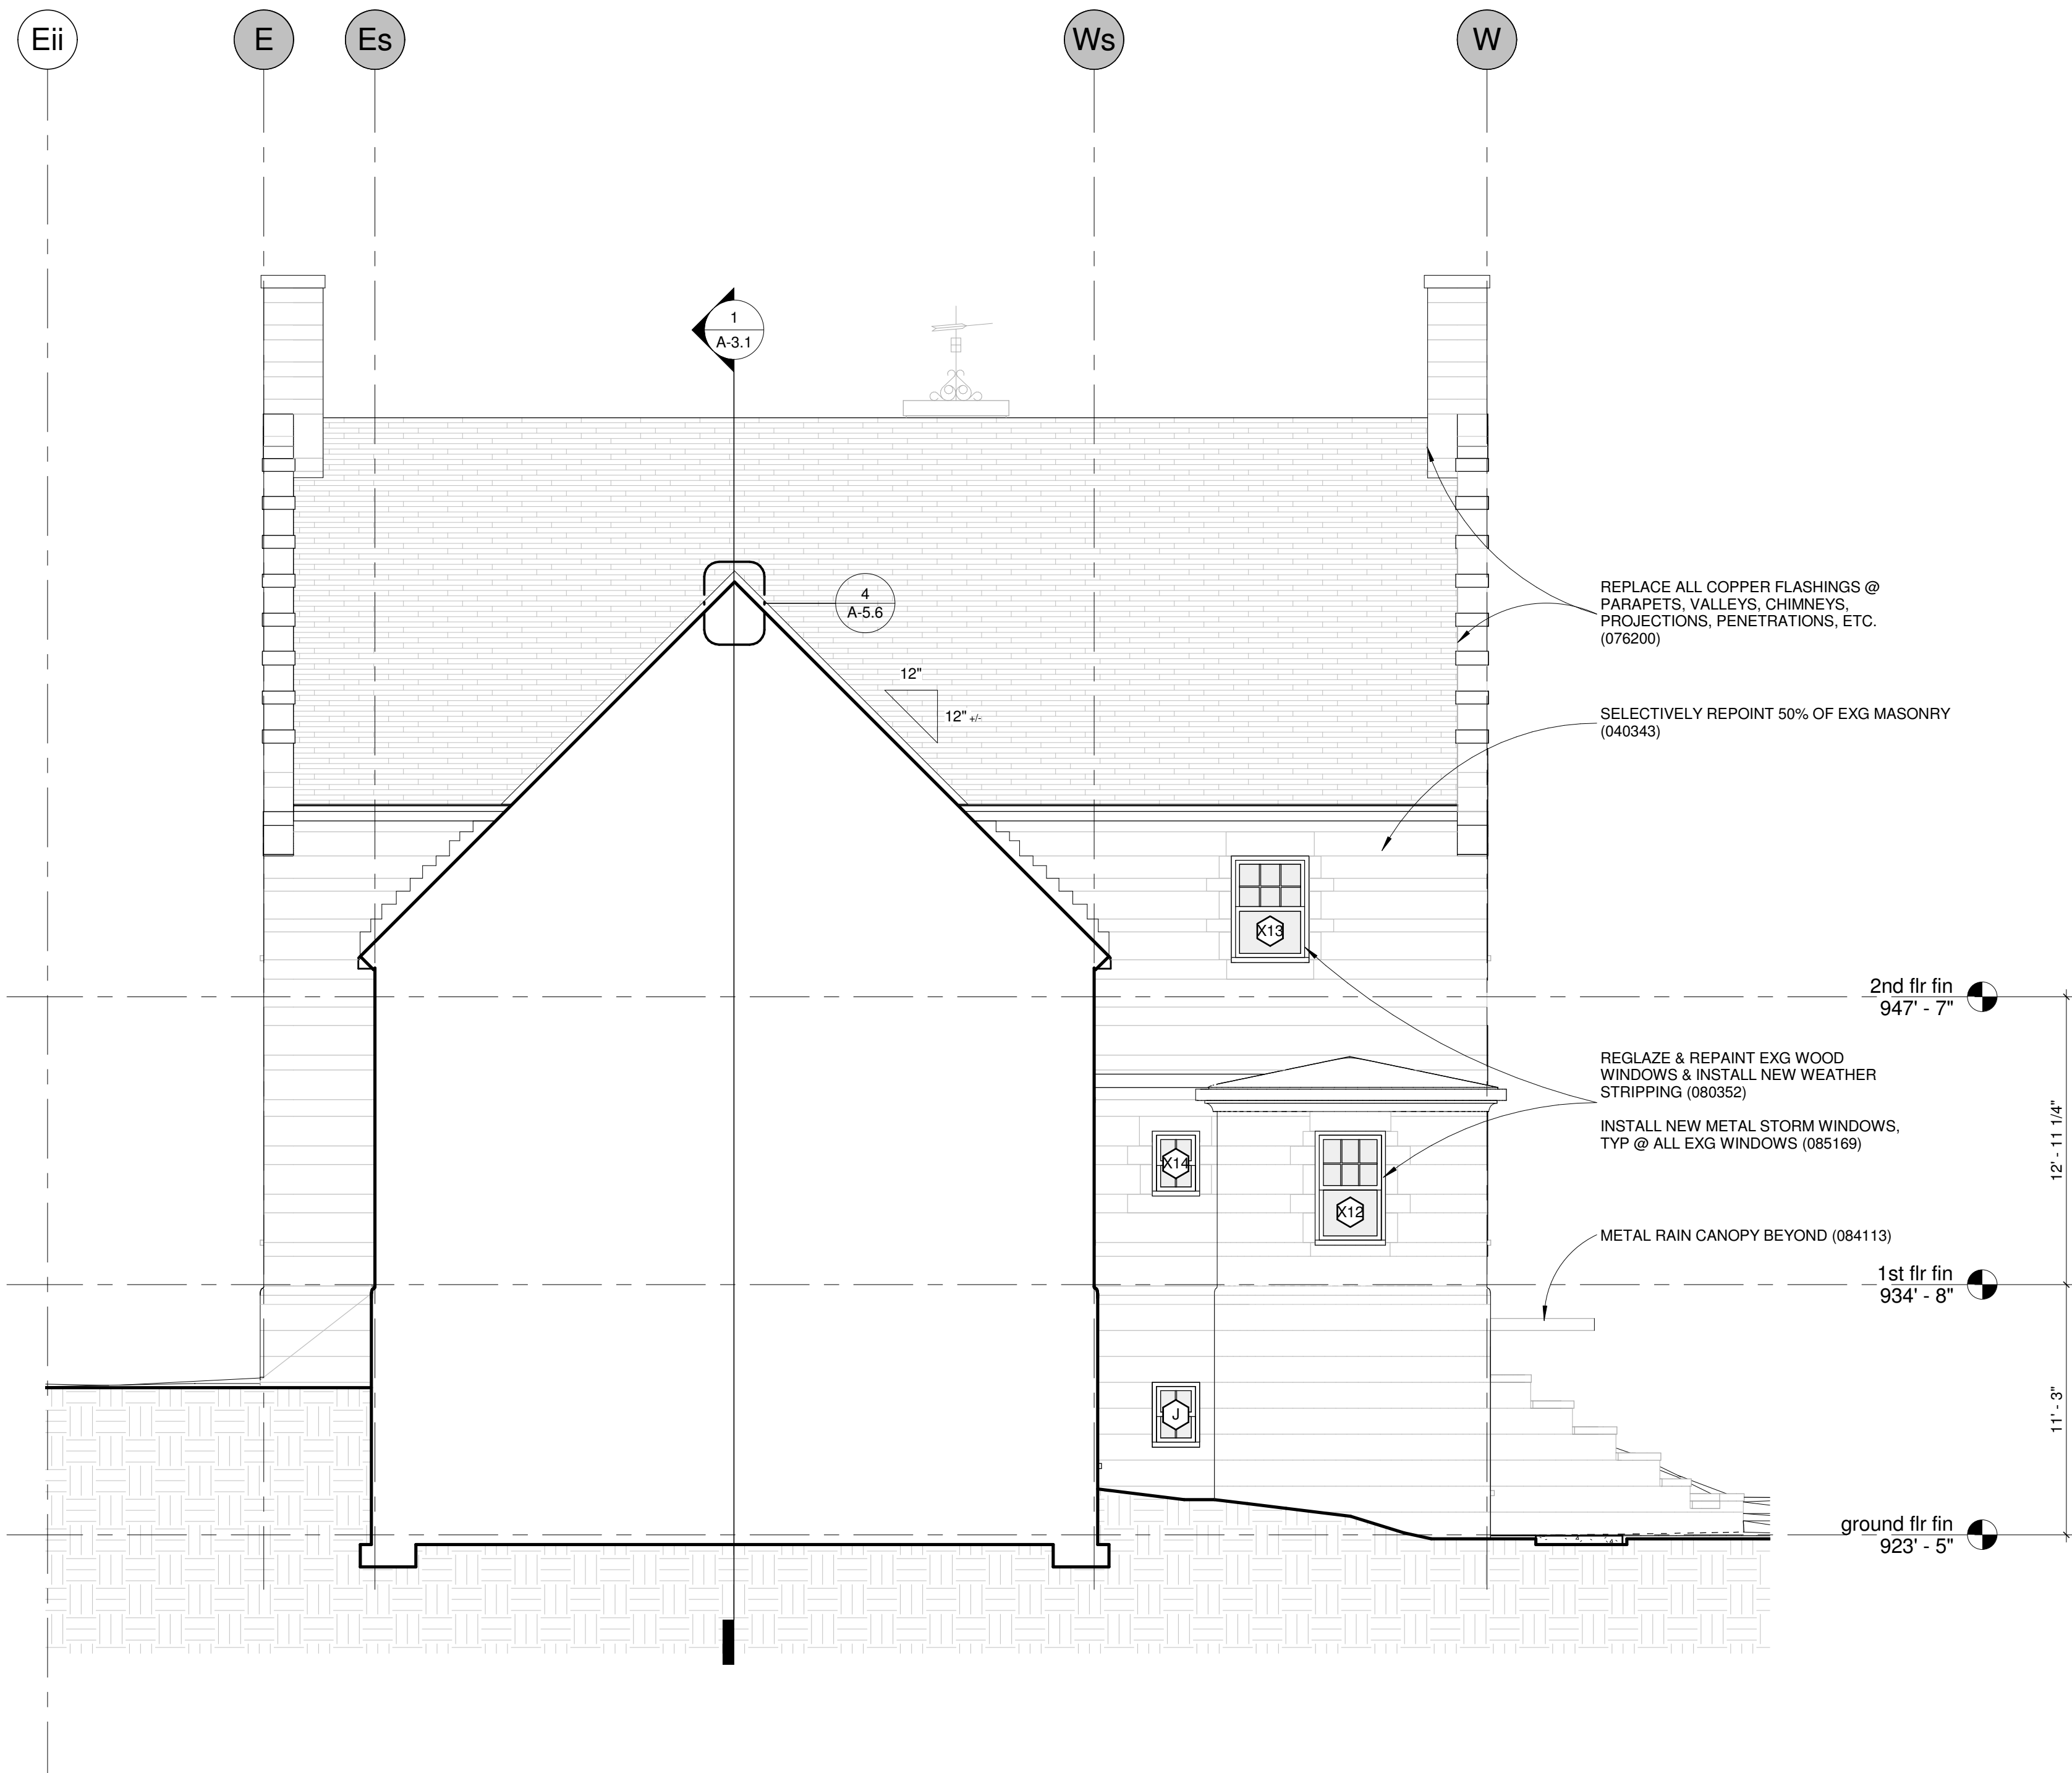

1 NORTH ELEVATION PARTIAL
SCALE: 3/16" = 1'-0"

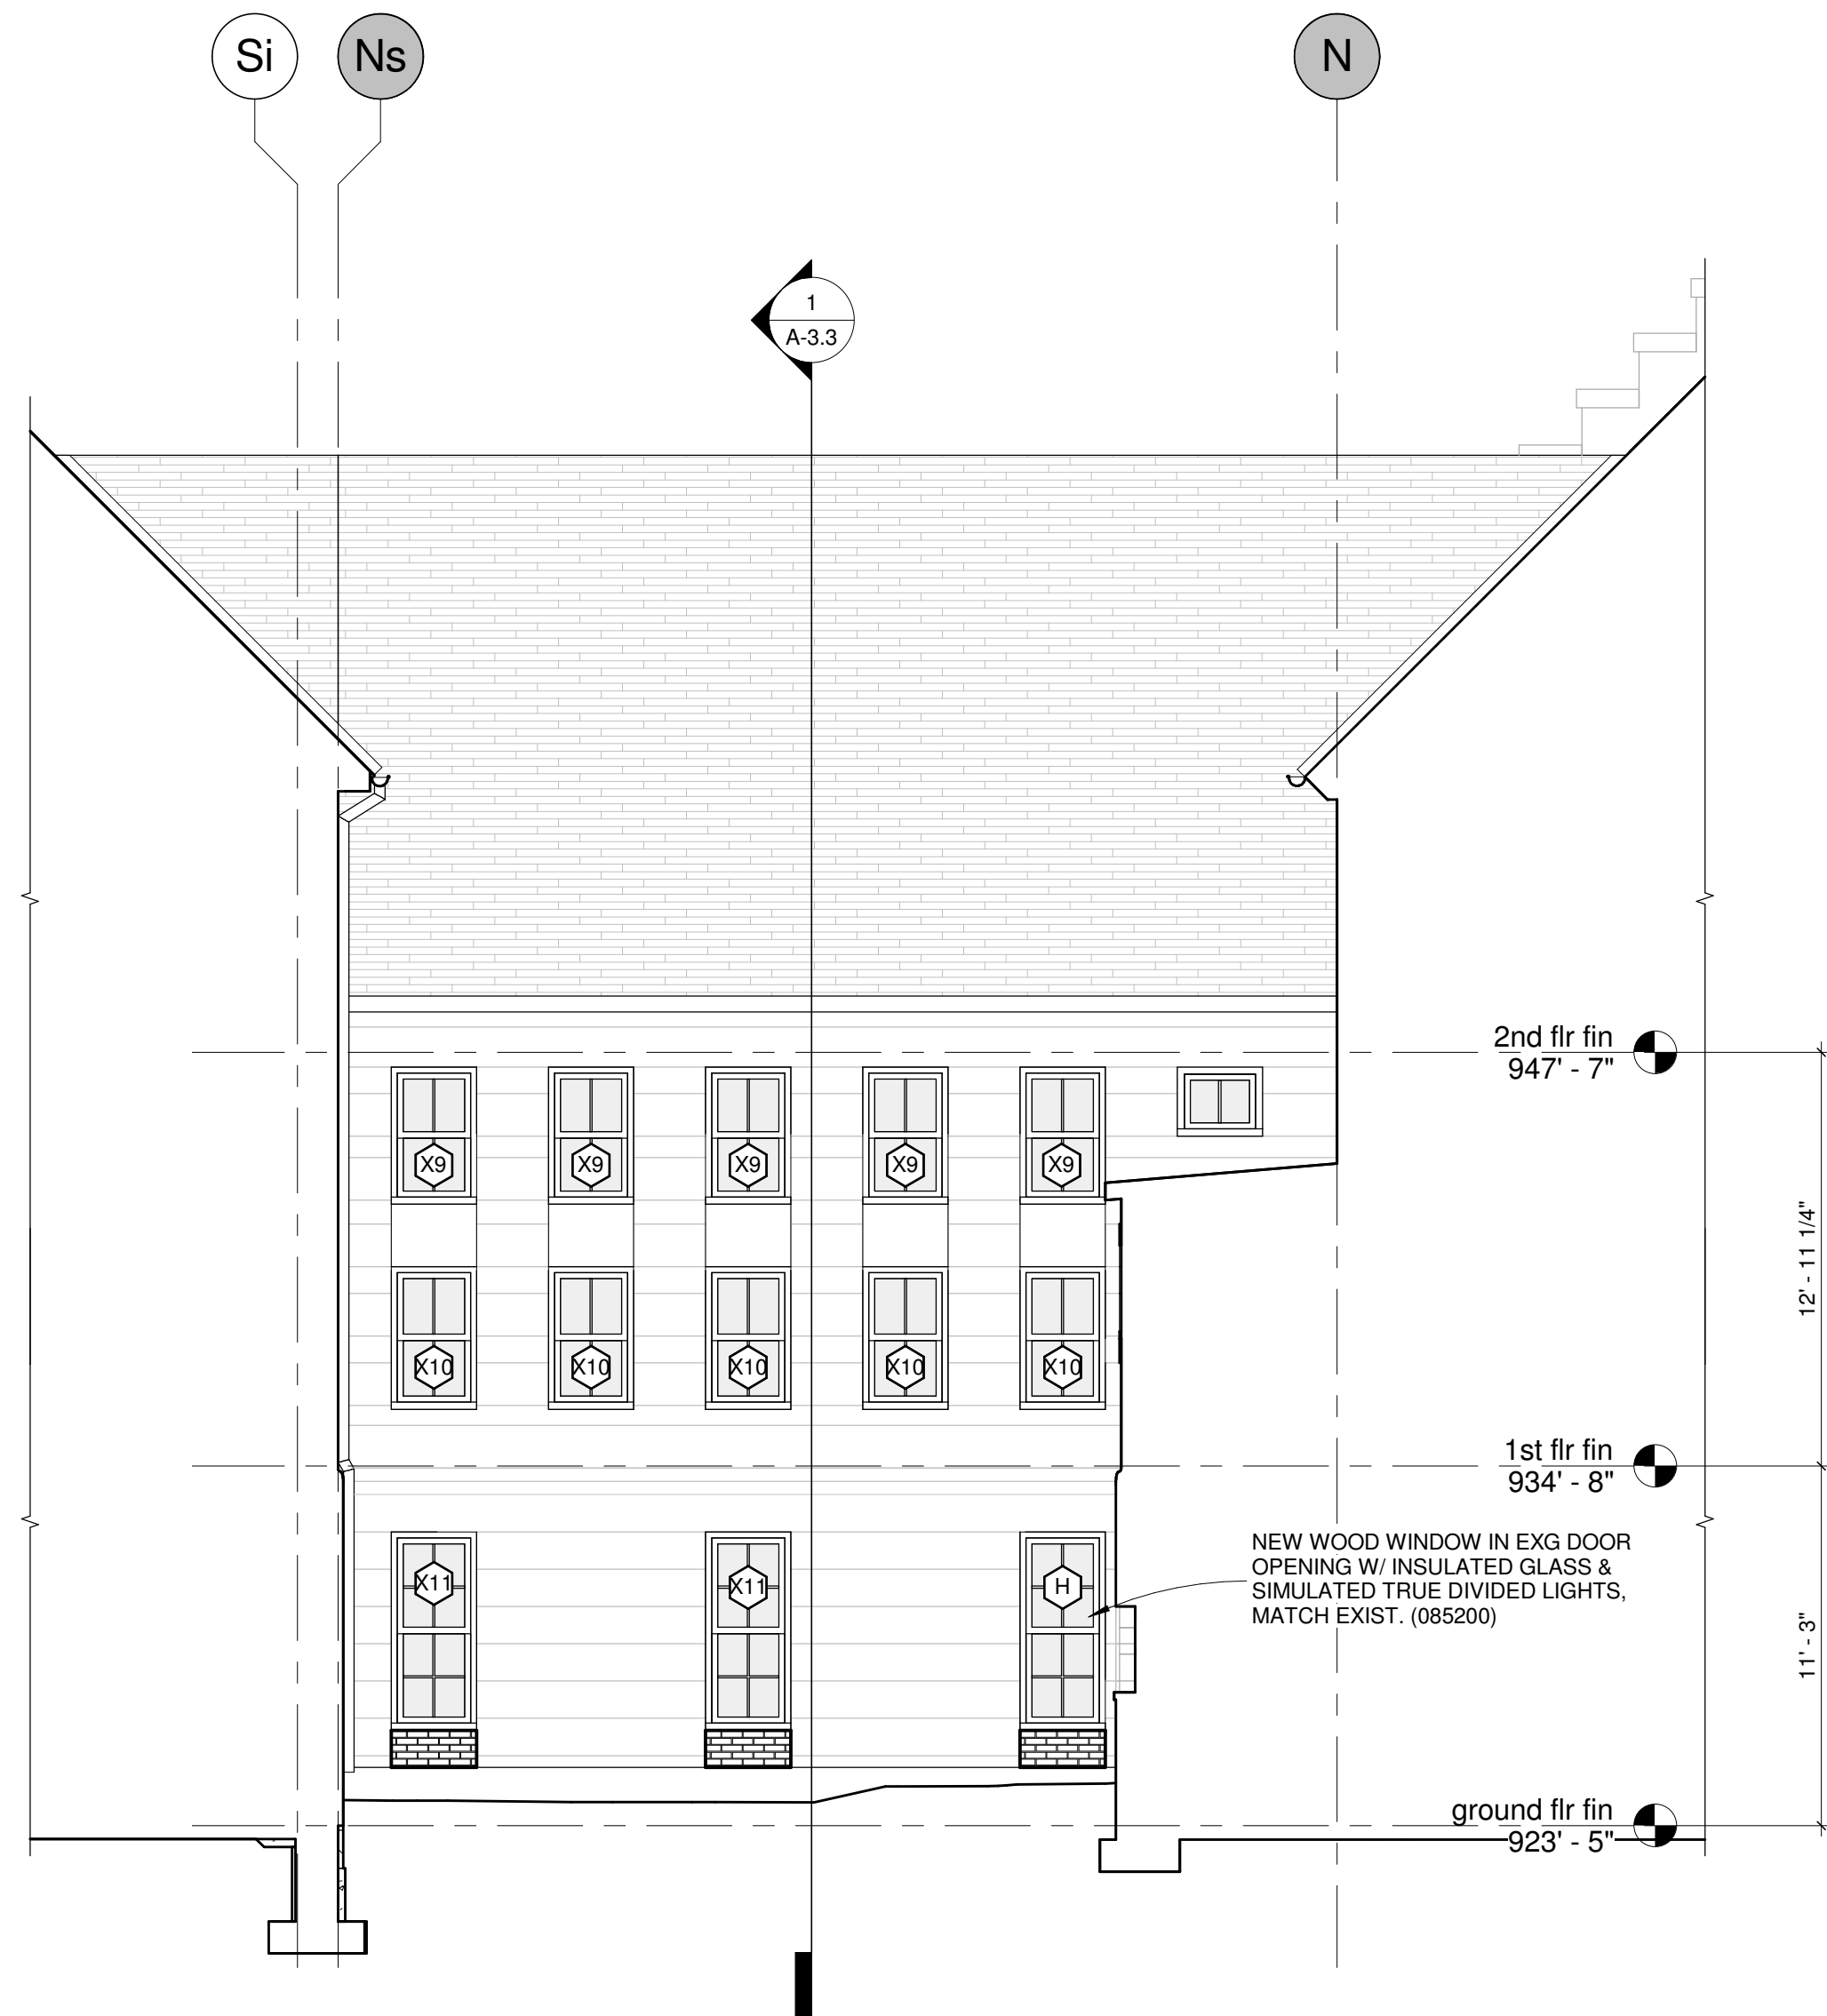 

2 WEST ELEVATION - PARTIAL @ LINK
SCALE: 3/16" = 1'-0"

LEICESTER PUBLIC LIBRARY
RENOVATION & ADDITION
1136 MAIN STREET LEICESTER, MA

50% Construction Docs
January 11, 2017

date February 28, 2017
scale As indicated
drawn by J M, G B T
checked by C V V

revision date

NORTH &
WEST
ELEVATIONS
PARTIAL

A-2.6

1/11/2017 9:15:27 AM