


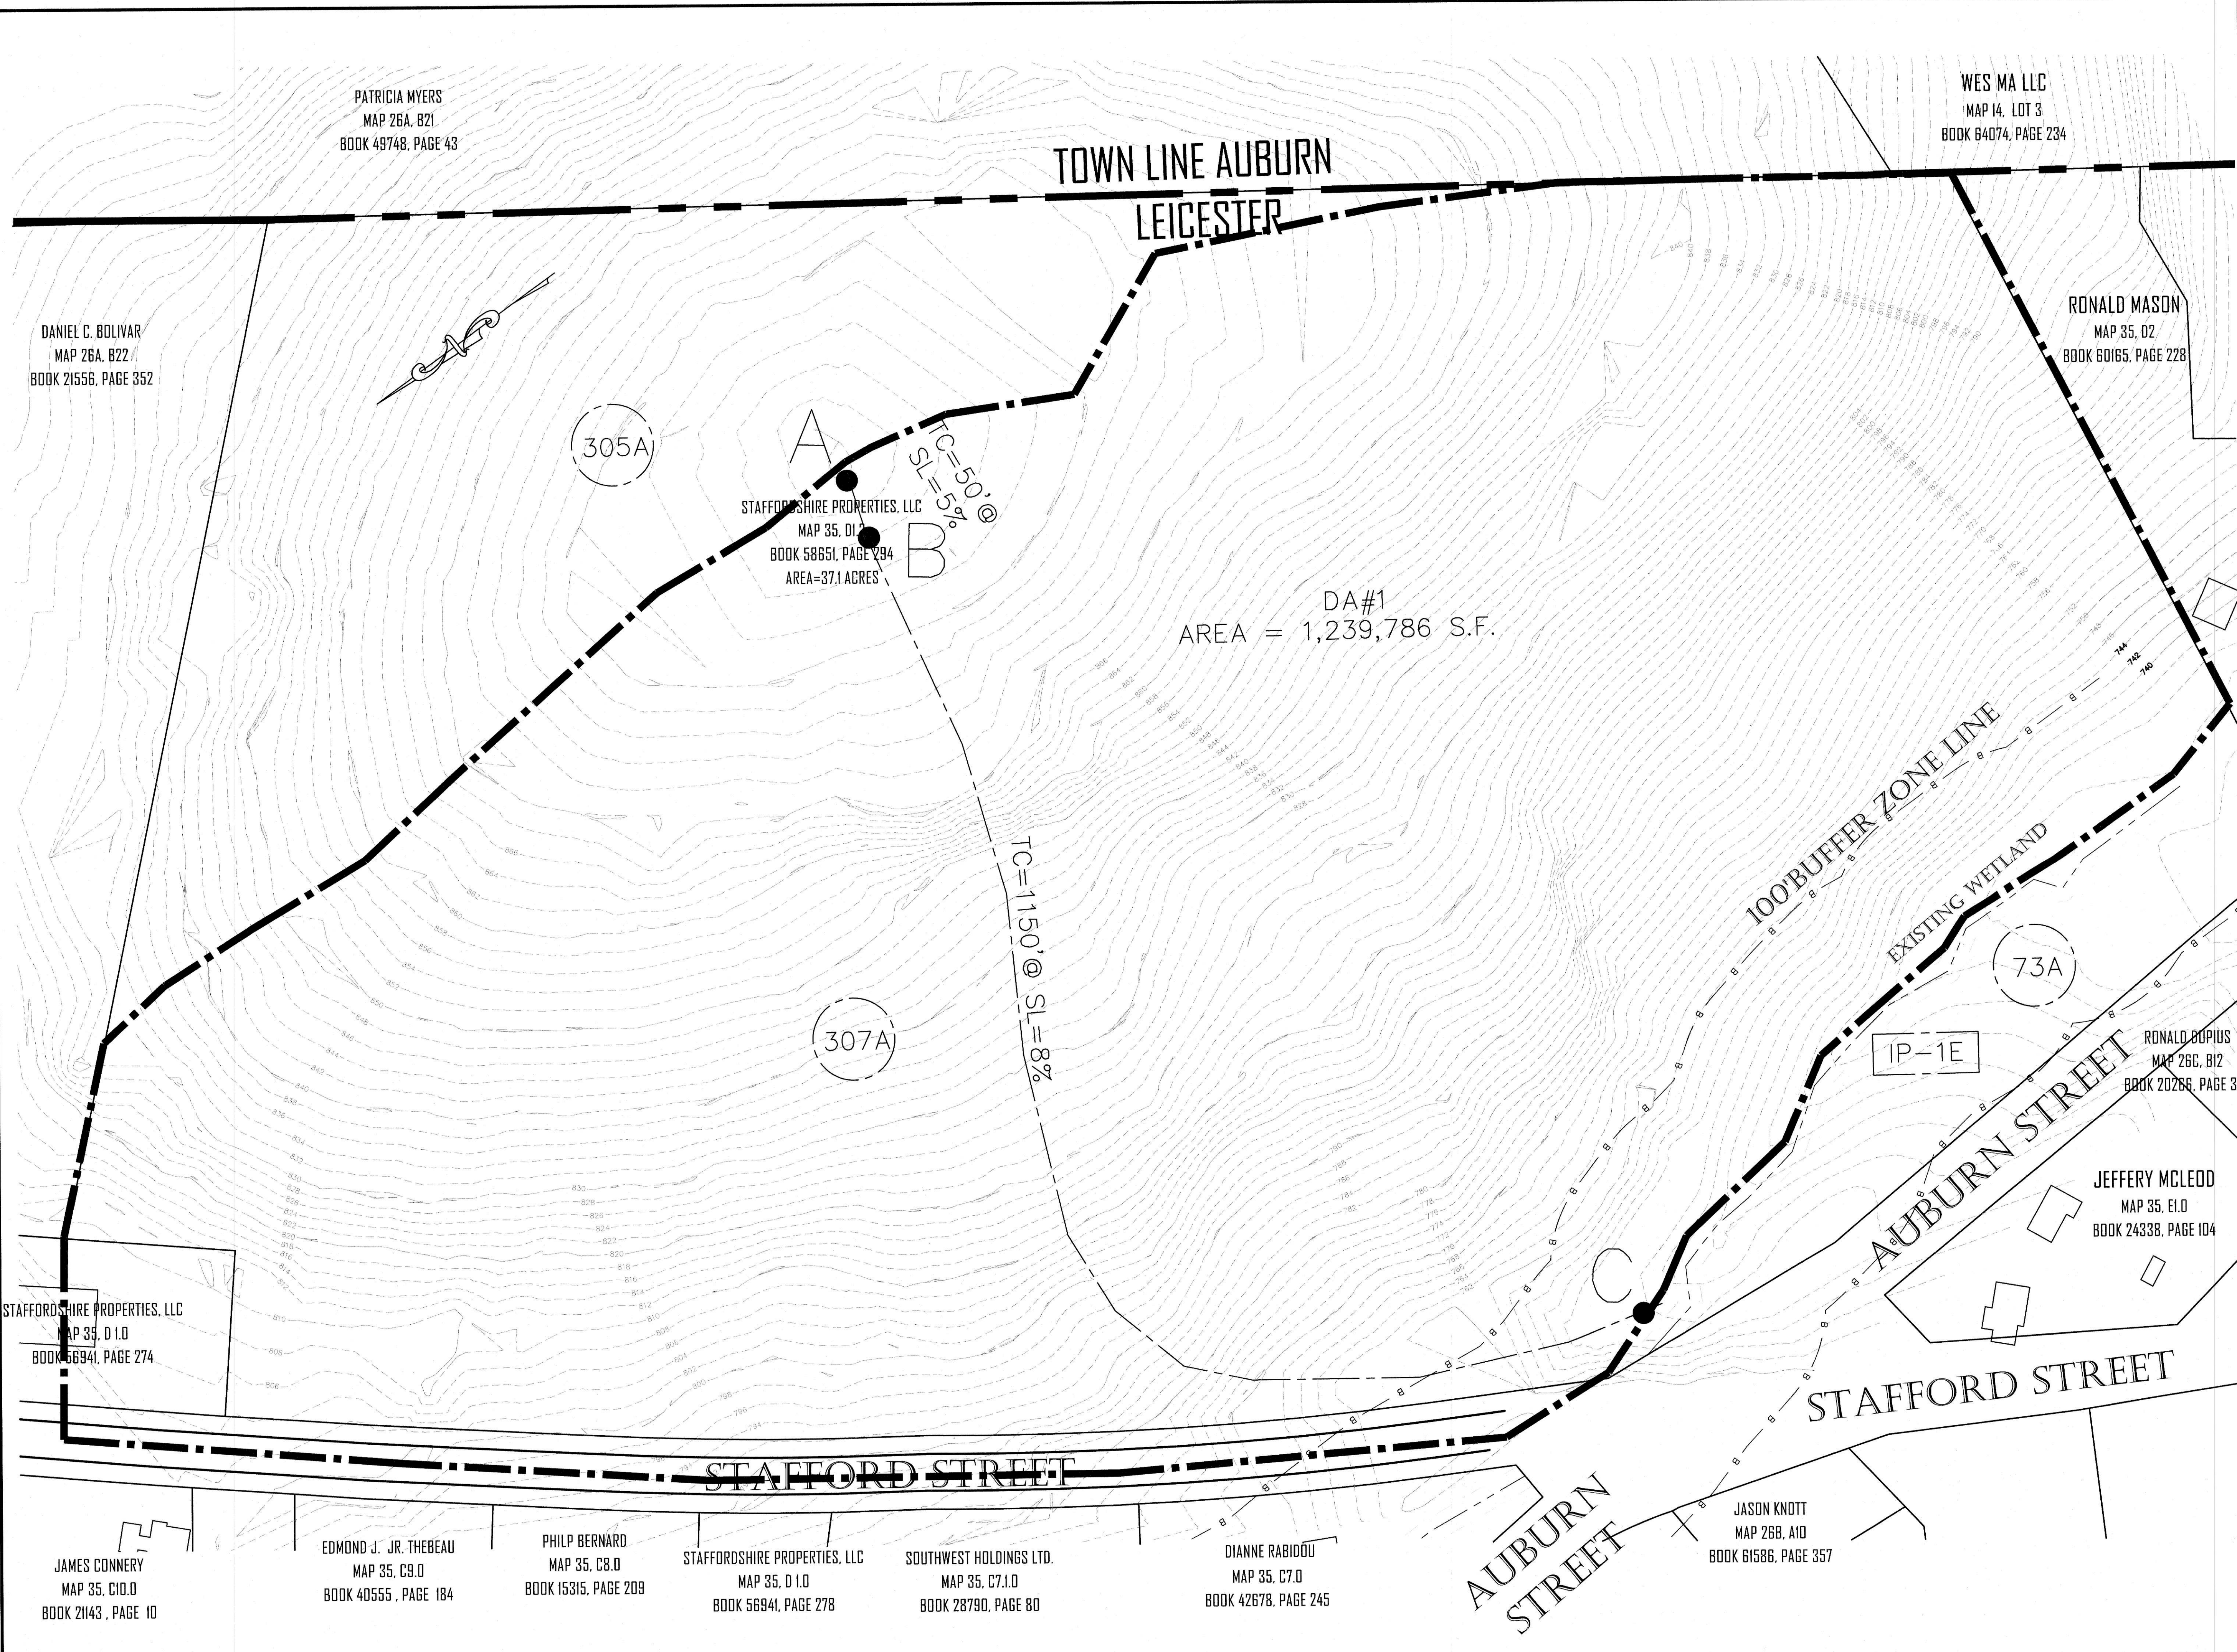

P.E.

P.L.S.

THADEUS JOHN SZODA
CIVIL
REGISTERED
PROFESSIONAL ENGINEER
No. 32516

APPROVAL UNDER SITE PLAN REVIEW.
LEICESTER PLANNING BOARD

BEING A MAJORITY

APPROVAL DATE: _____
ENDORSEMENT DATE: _____

REVISIONS		
REV.	DATE	DESCRIPTION

PROJECT NO.	21-301
DESIGNED BY	PML
CHECKED BY	SB
DATE	3/3/22
CAD FILE	21-301 SPECIAL PERMIT

GRAPHIC SCALE

(IN FEET)
1 inch = 60 feet

PREPARED BY:

TAUPER
Engineering & Survey, Inc.
710 MAIN STREET
OXFORD, MA 01537
P:(508) 987-8713 F:(508) 987-8714

SHEET TITLE

PRE-DEVELOPMENT

SPECIAL PERMIT PLAN
at
STAFFORD STREET

LEICESTER, MA
PREPARED FOR
STAFFORDSHIRE

SHEET NO.

1 OF 1

DANIEL C. BOLIVAR
MAP 26A, B22
BOOK 21556, PAGE 352

PATRICIA MYERS
MAP 26A, B21
BOOK 49748, PAGE 43

WES MA LLC
MAP 14, LOT 3
BOOK 64074, PAGE 234

RONALD MASON
MAP 35, D2
BOOK 60165, PAGE 228

STAFFORDSHIRE PROPERTIES, LLC
MAP 35, D12
BOOK 58651, PAGE 294
AREA=37.1 ACRES

DA#1
AREA = 1,239,786 S.F.

RONALD BOPIUS
MAP 26C, B12
BOOK 20266, PAGE 384

JEFFERY MCLEOD
MAP 35, E1.D
BOOK 24338, PAGE 104

JASON KNOTT
MAP 26B, A10
BOOK 61586, PAGE 357

DIANNE RABIDOU
MAP 35, C7.D
BOOK 42678, PAGE 245


SOUTHWEST HOLDINGS LTD.
MAP 35, C7.I.D
BOOK 28790, PAGE 80



STAFFORDSHIRE PROPERTIES, LLC
MAP 35, D1.D
BOOK 56941, PAGE 278

PHILP BERNARD
MAP 35, C8.D
BOOK 15315, PAGE 209

EDMOND J. JR. THEBEAU
MAP 35, C9.D
BOOK 40555, PAGE 184

JAMES CONNERY
MAP 35, C10.D
BOOK 21143, PAGE 10

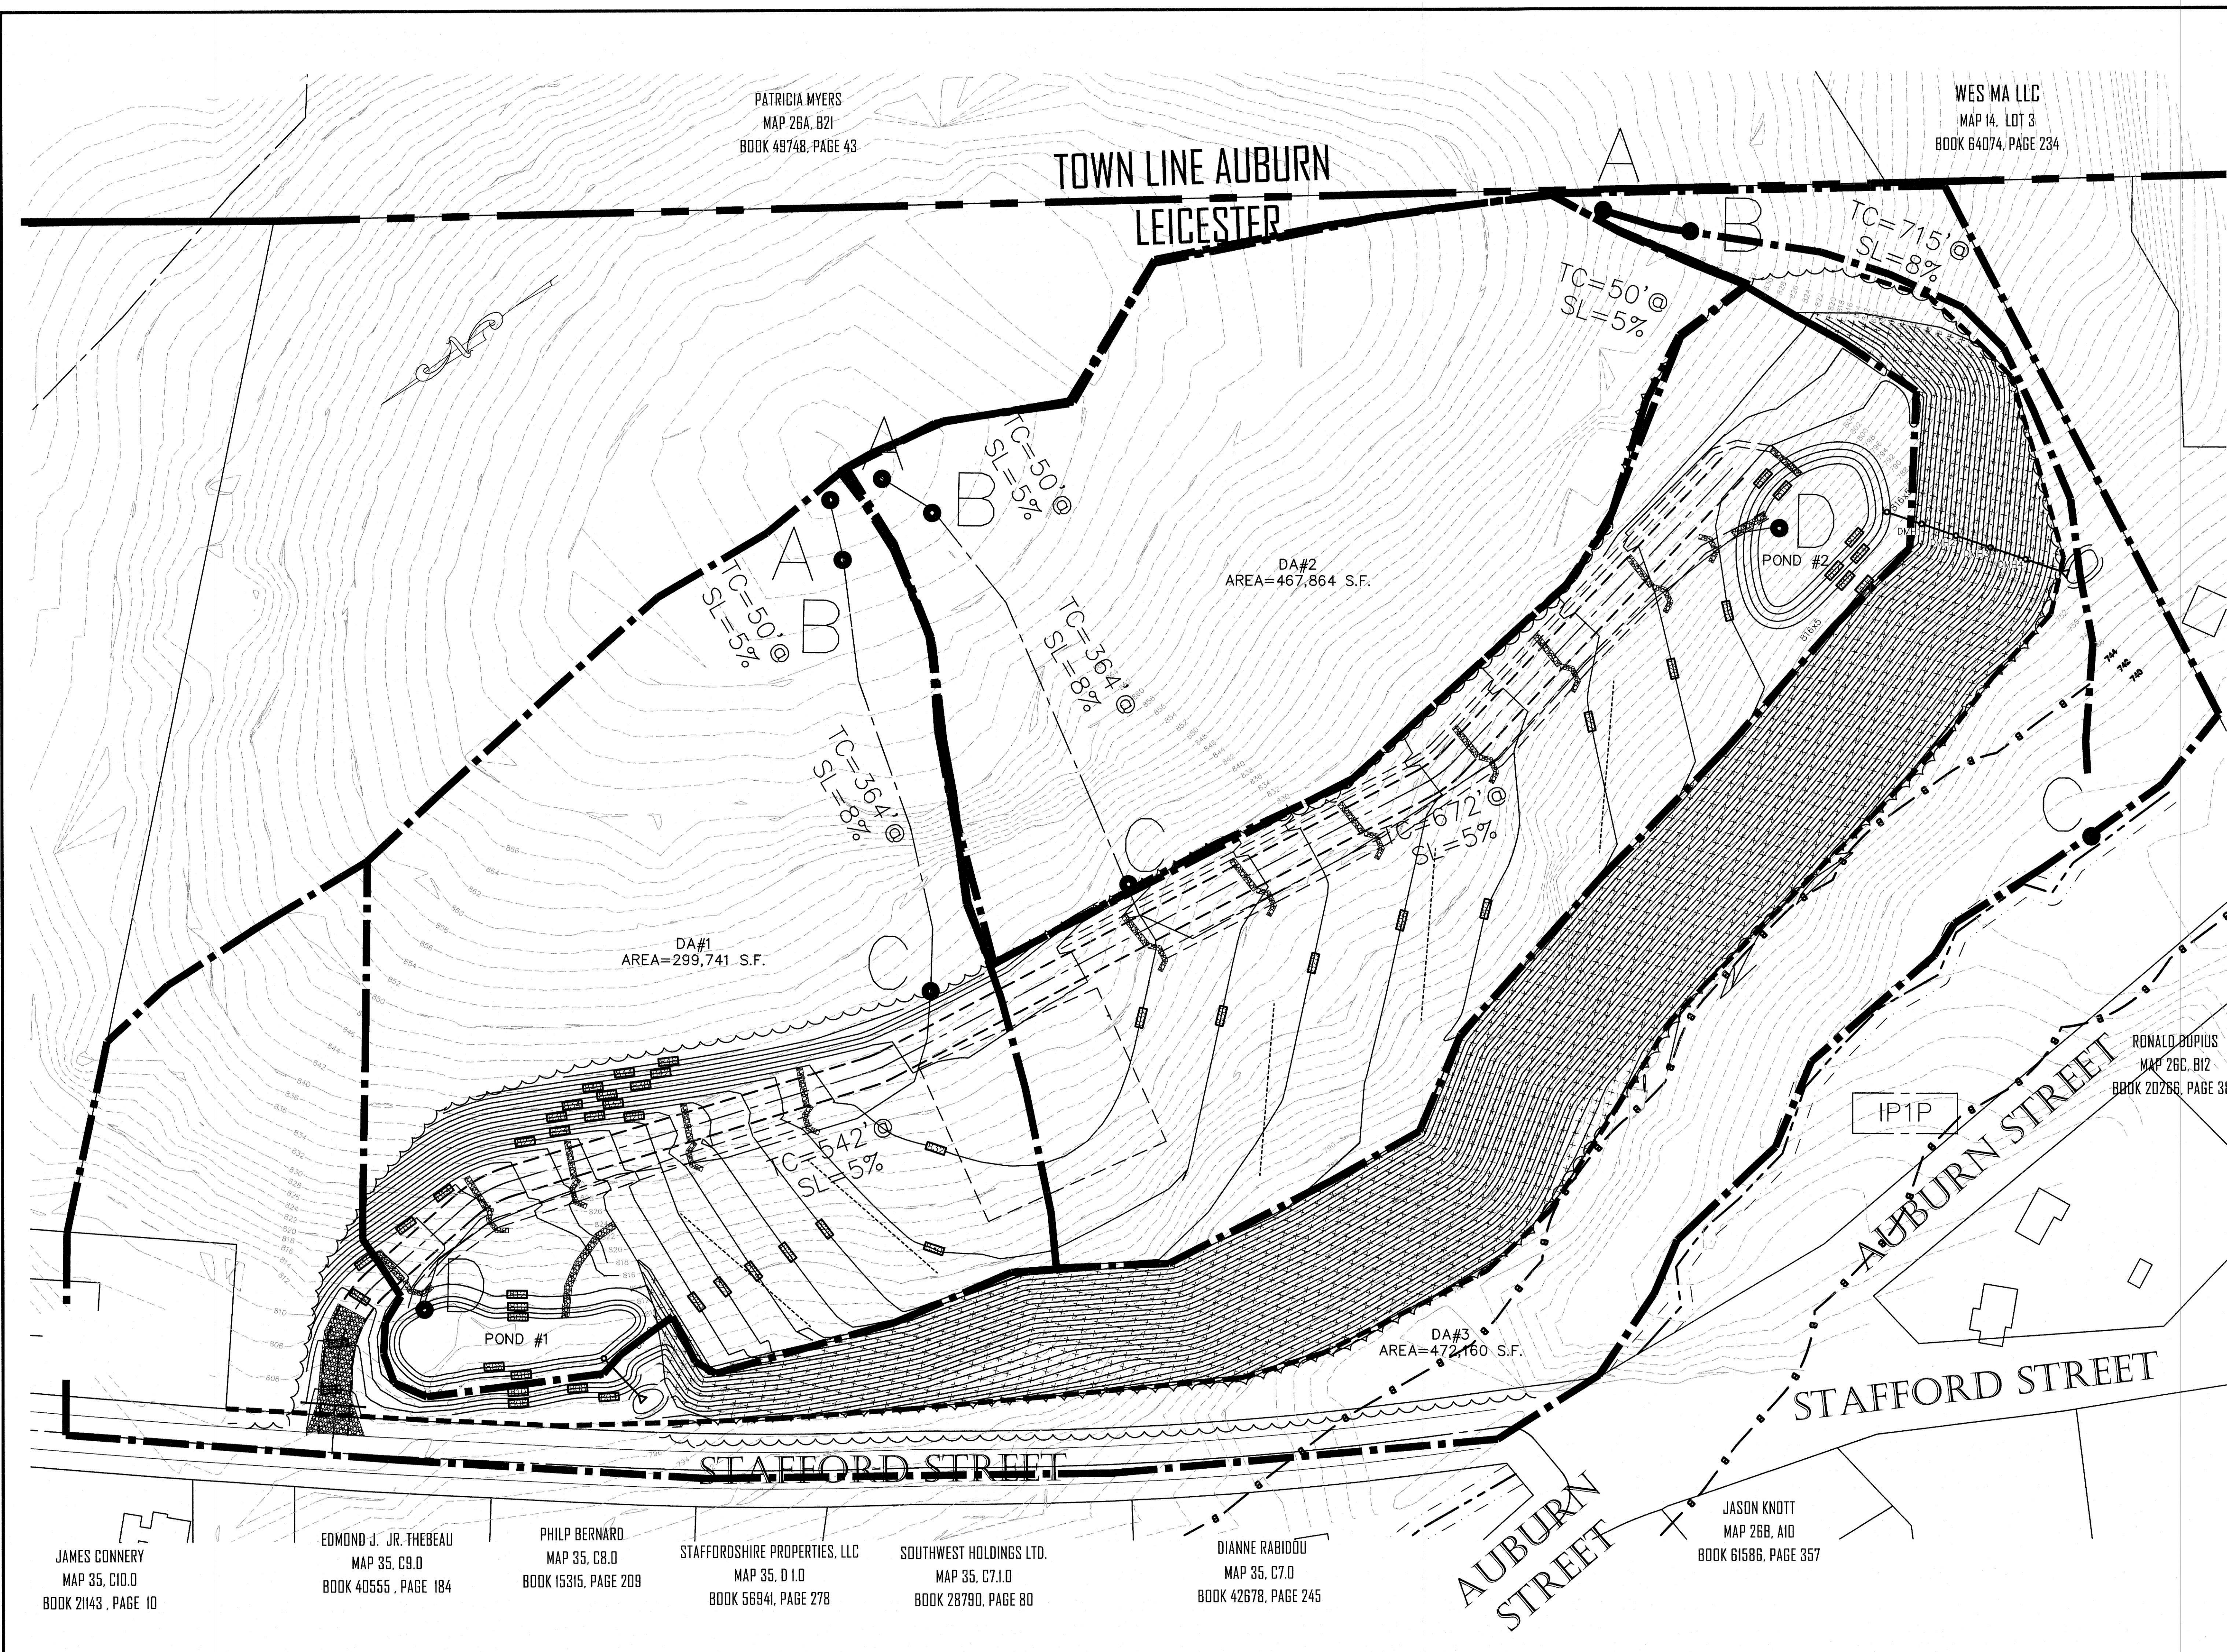

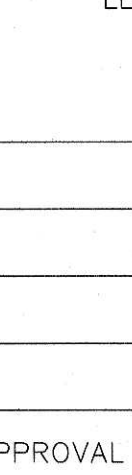 P.E. 	P.L.S.	
APPROVAL UNDER SITE PLAN REVIEW. LEICESTER PLANNING BOARD <u>BEING A MAJORITY</u> 		
APPROVAL DATE: _____ ENDORSEMENT DATE: _____		
REVISIONS		
REV.	DATE	DESCRIPTION
PROJECT NO.		21-301
DESIGNED BY		PML
CHECKED BY		SB
DATE		3/3/22
CAD FILE		21-301 SPECIAL PERMIT
GRAPHIC SCALE		
 (IN FEET) 1 inch = 60 feet		
PREPARED BY: TAUPER Engineering & Survey, Inc. 710 MAIN STREET OXFORD, MA 01537 P:(508) 987-8713 F:(508) 987-8714		
SHEET TITLE		
POST DEVELOPMENT SPECIAL PERMIT PLAN at STAFFORD STREET LEICESTER, MA PREPARED FOR STAFFORDSHIRE		
SHEET NO.		
1 OF 1		