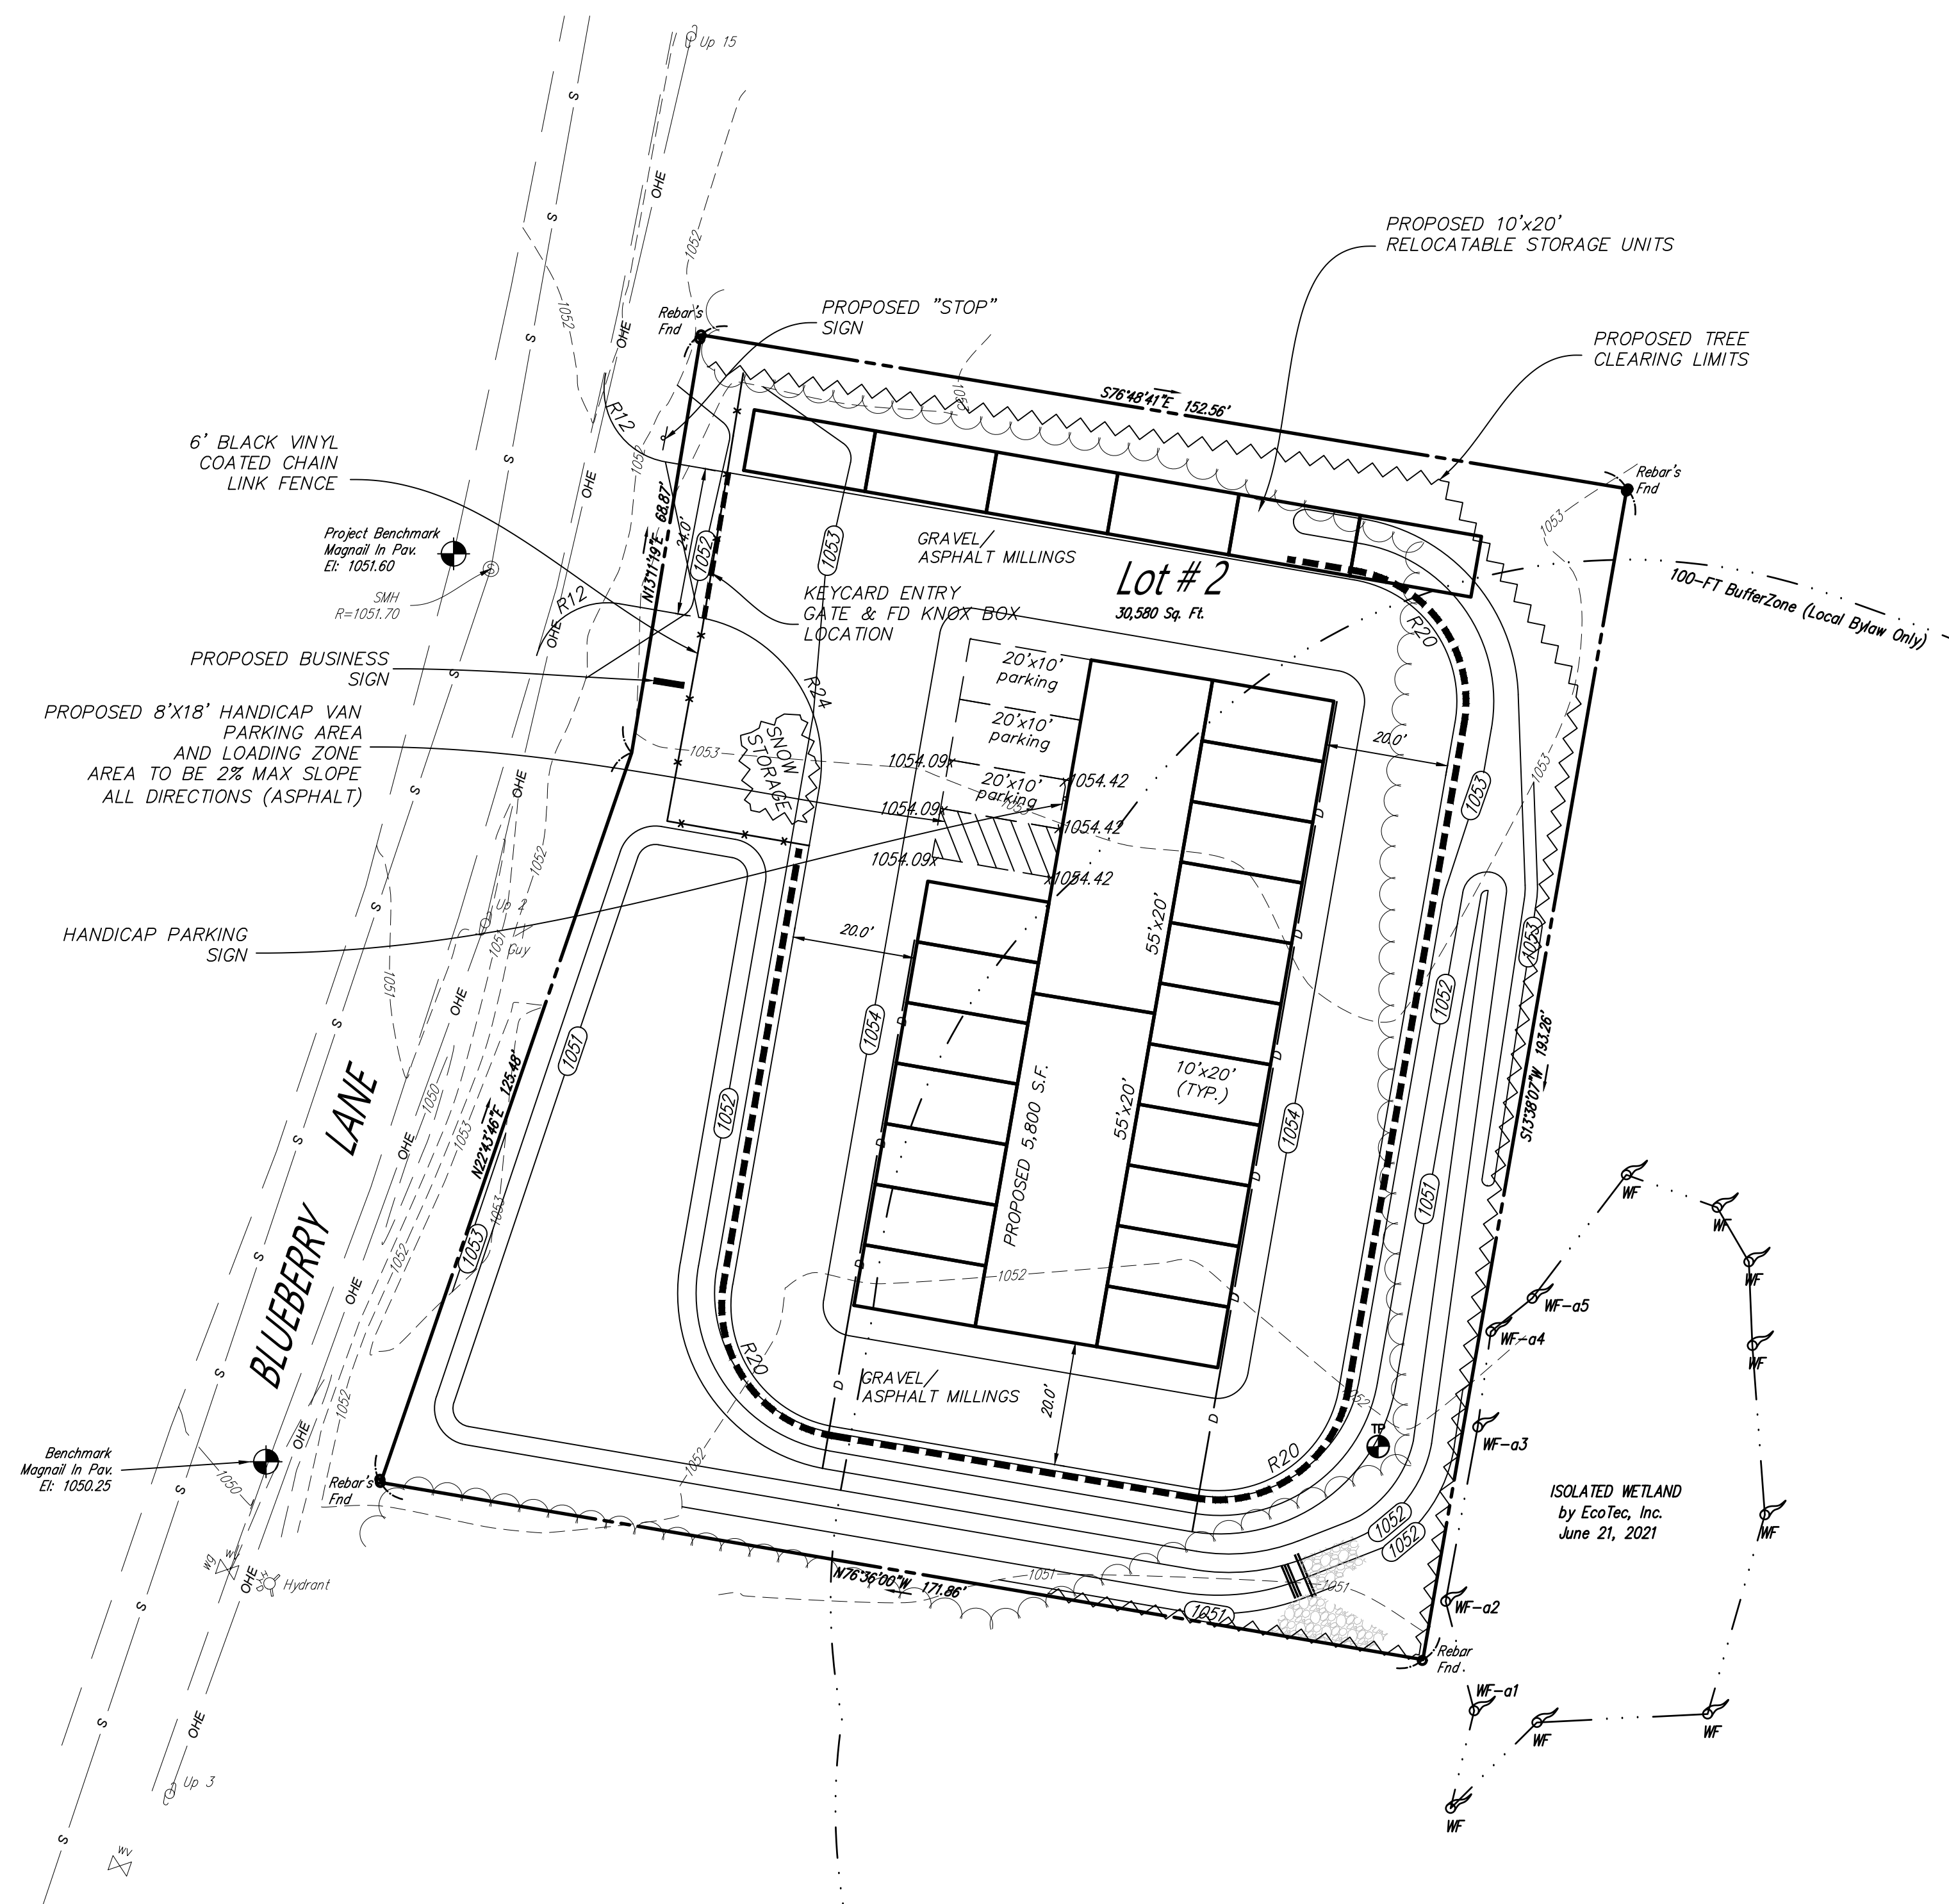


			JASON D. DUBOIS, P.E. PROFESSIONAL ENGINEER MALIC.NO.: 48724	NORTH	W N E S ASSEMBLED BY: JDD DATE: 11/1/23	SITE PLAN SITE ADDRESS: BLUEBERRY LANE LEICESTER, MA	DRAWN BY: JSC
			JEREMY S. CROTEAU, P.L.S. PROFESSIONAL LAND SURVEYOR LIC.NO.: 48722			CLIENT: JUSTIN ZUFFANTE 140 SPENCER ROAD OAKHAM, MA 01068	KCD BY JDD
						DATE: 4-12-21	SCALE: 1' = 20'
						PROJECT #: 21-122	DWG. NO.: S-1
2	11/1/23	ADDED TEMPORARY STORAGE	JDD			DOC ENGINEERING & SURVEY INC. 2880 CHARLTON BLVD. SUITE 200 CHARLTON, MA 01507 508-788-8689 508-341-5127	
1	6/23/21	REVISED PER COMMENTS	JDD				
NO.	DATE	REVISION	BY				