

STAIR:

Stair treads

Carpet




Rubberized floor

SCALE: AS NOTED  
DATE: 4-14-04  
DRAWN: JF/AJD  
CHECKED: DGG/AMC  
PROJ. NO: 03-1758  
FILE NAME: A2.DWG  
REV:

PROJECT TITLE:  
**NEW LEICESTER POLICE HEADQUARTERS**  
80 SOUTH MAIN ST.  
ROUTE 9  
LEICESTER, MA

DRAWING:  
**FIRST FLOOR PLAN**

SHEET:  
**A.2**

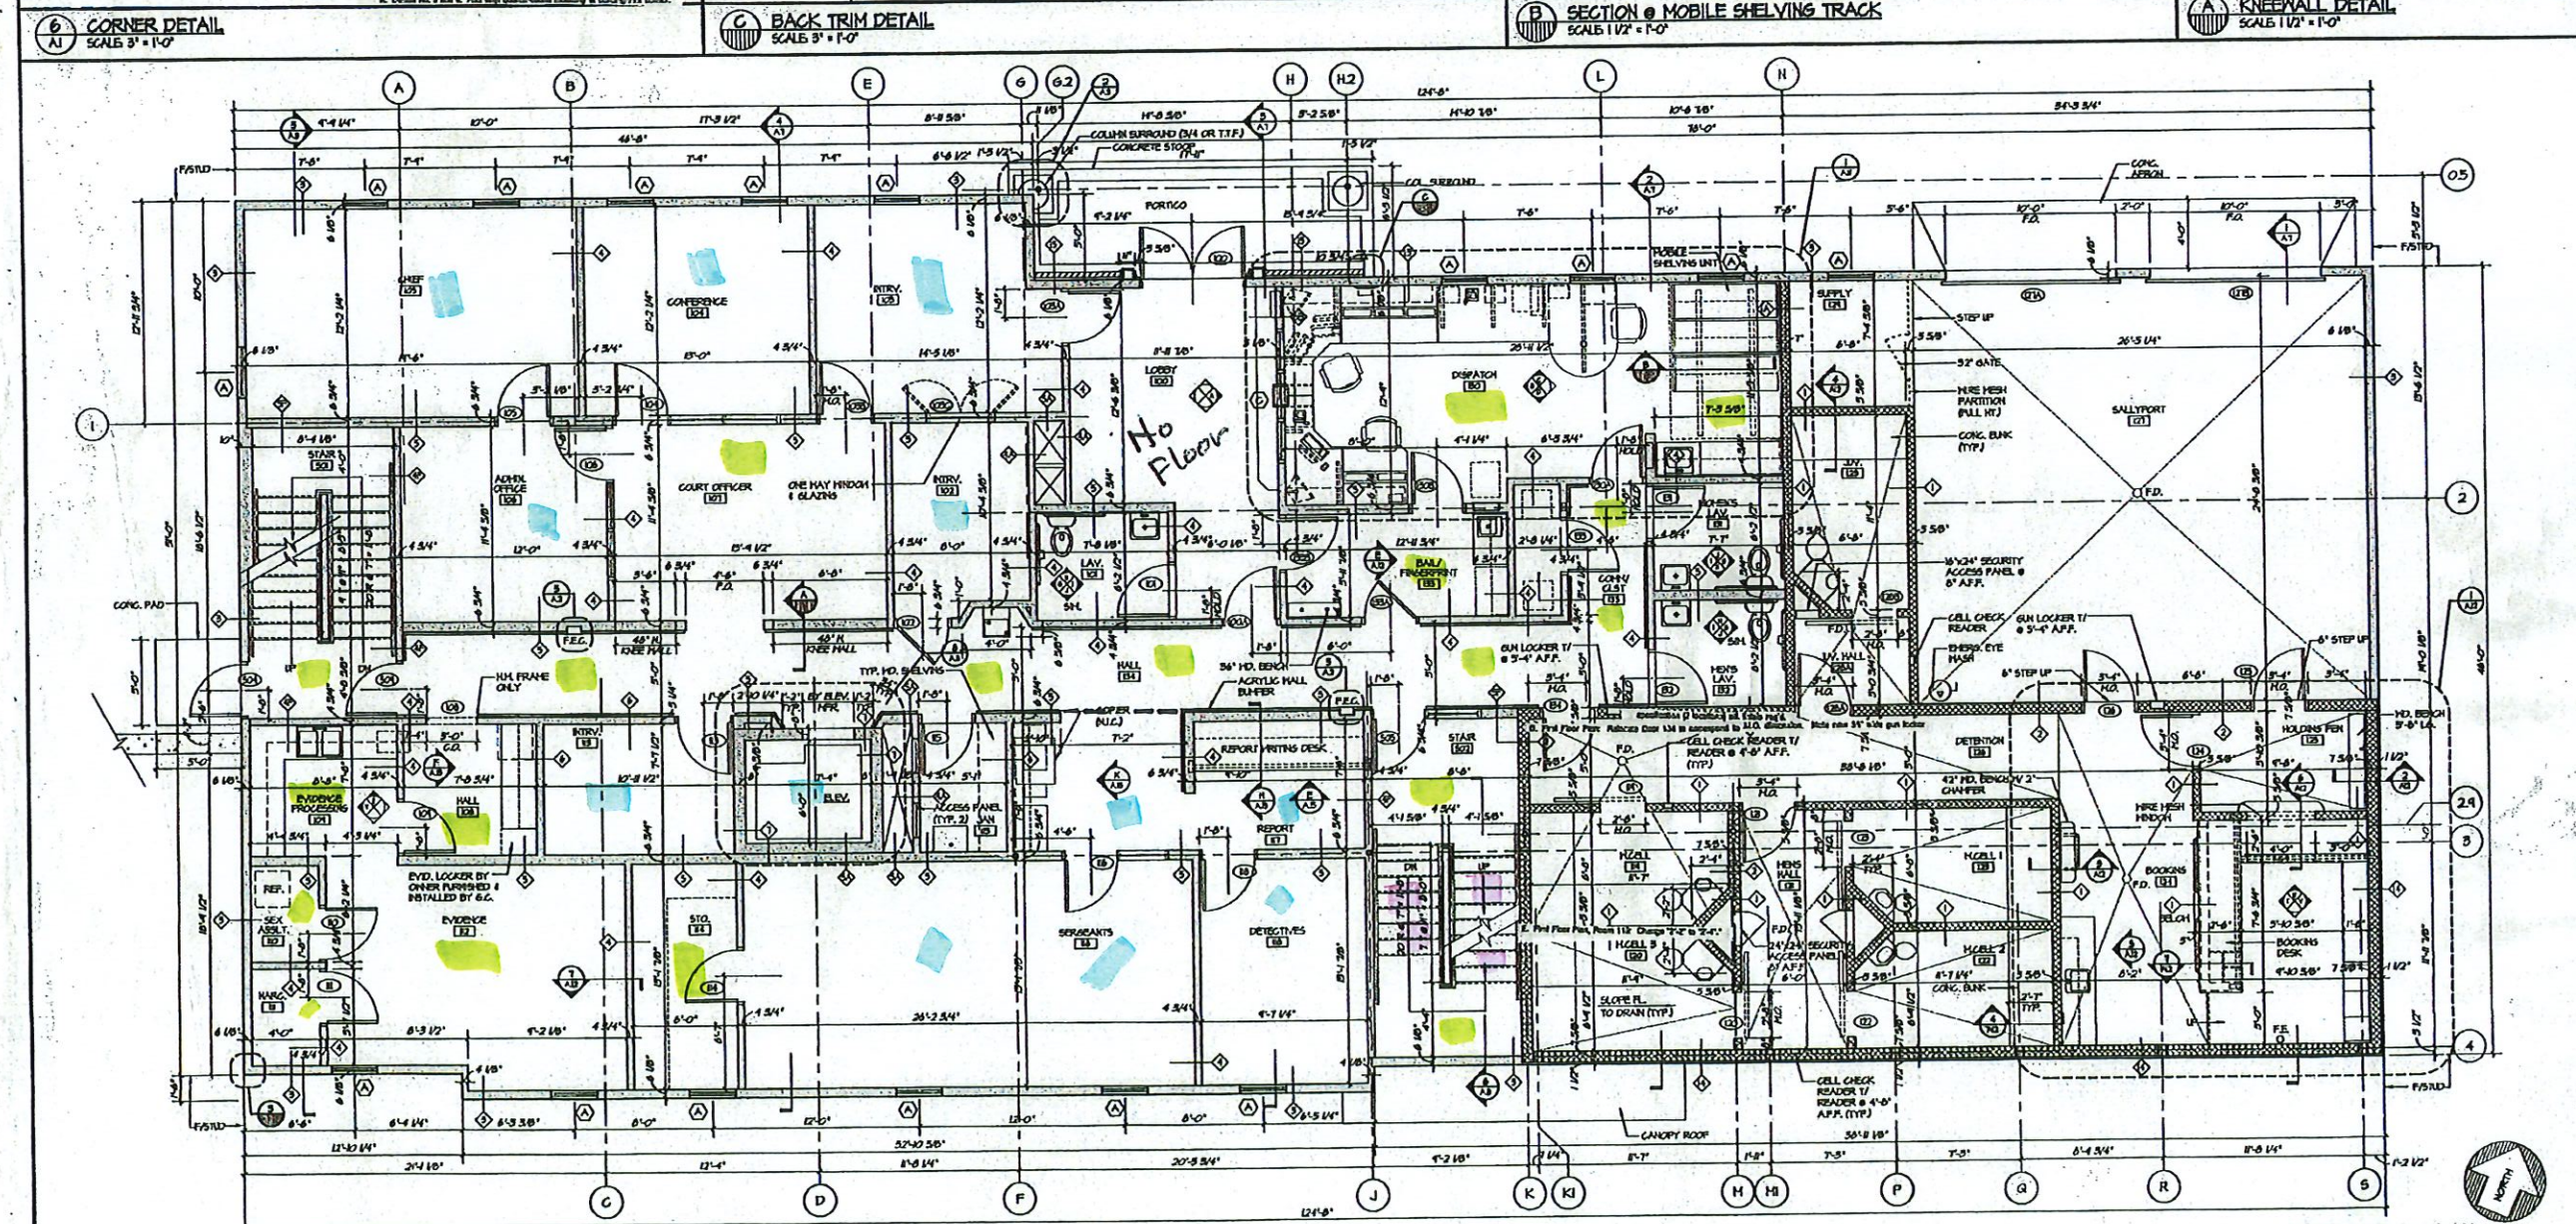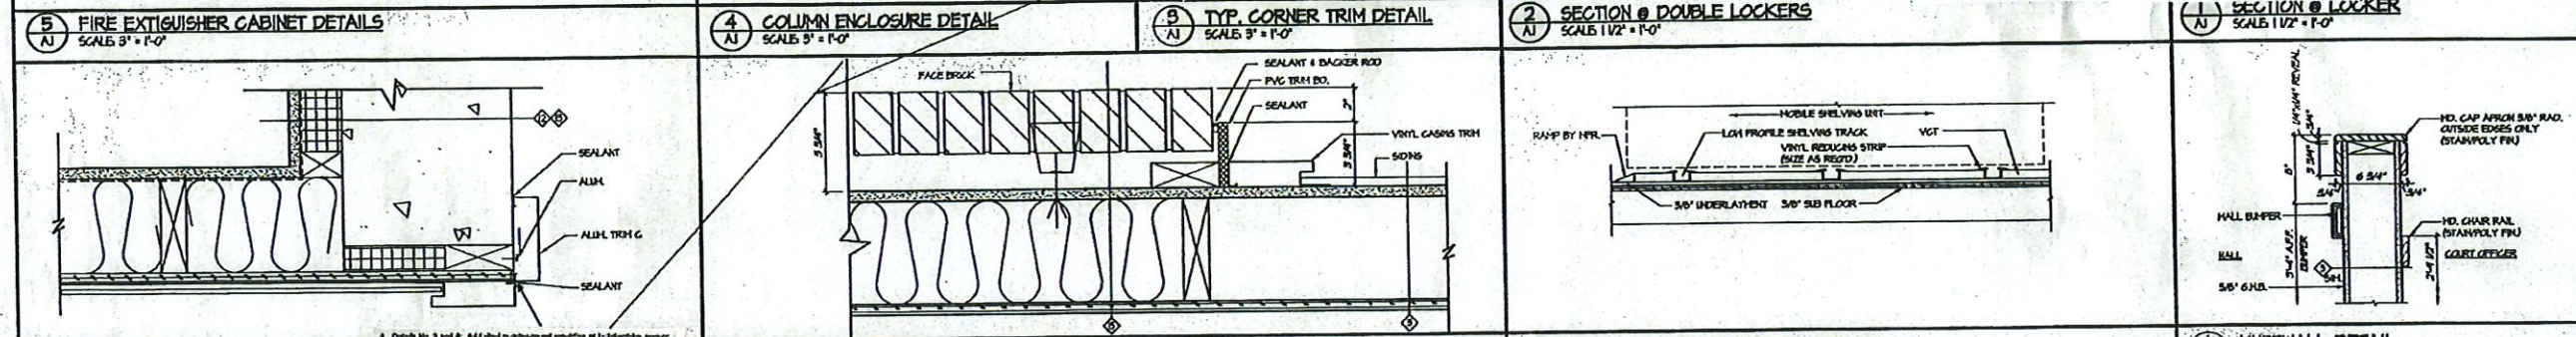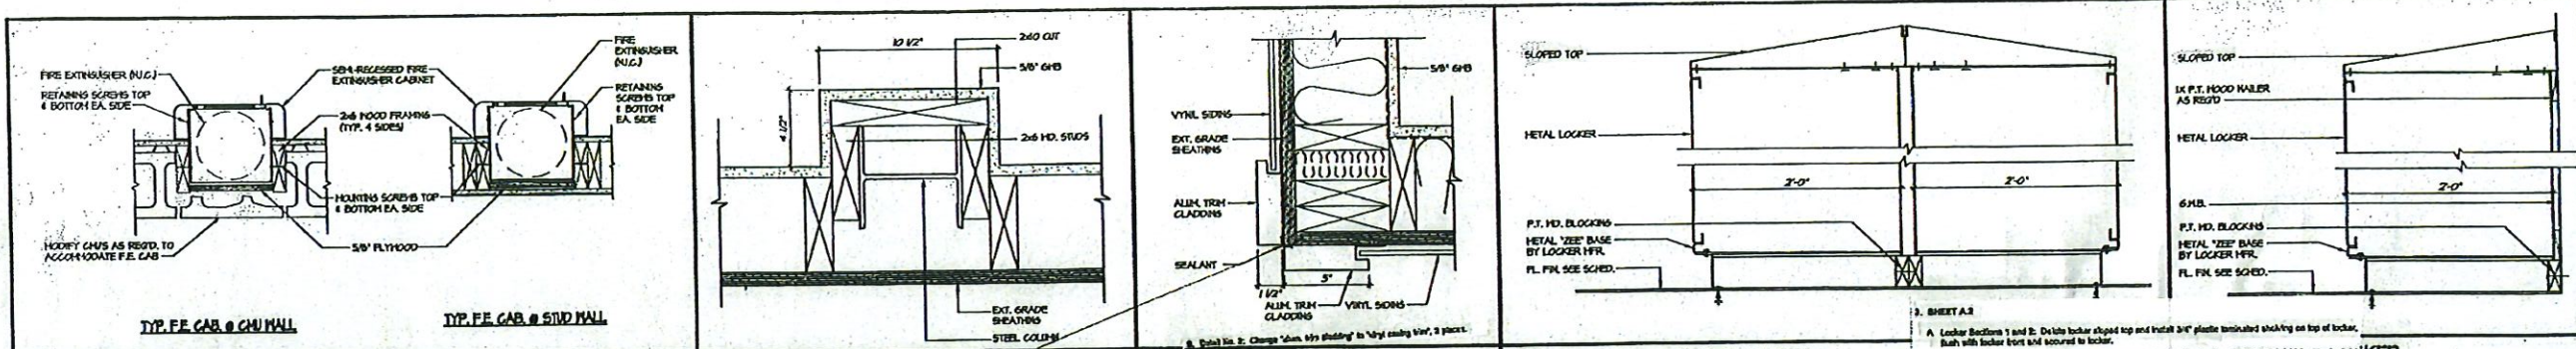

**FIRST FLOOR PLAN**  
SCALE 1/4" = 1'-0"