

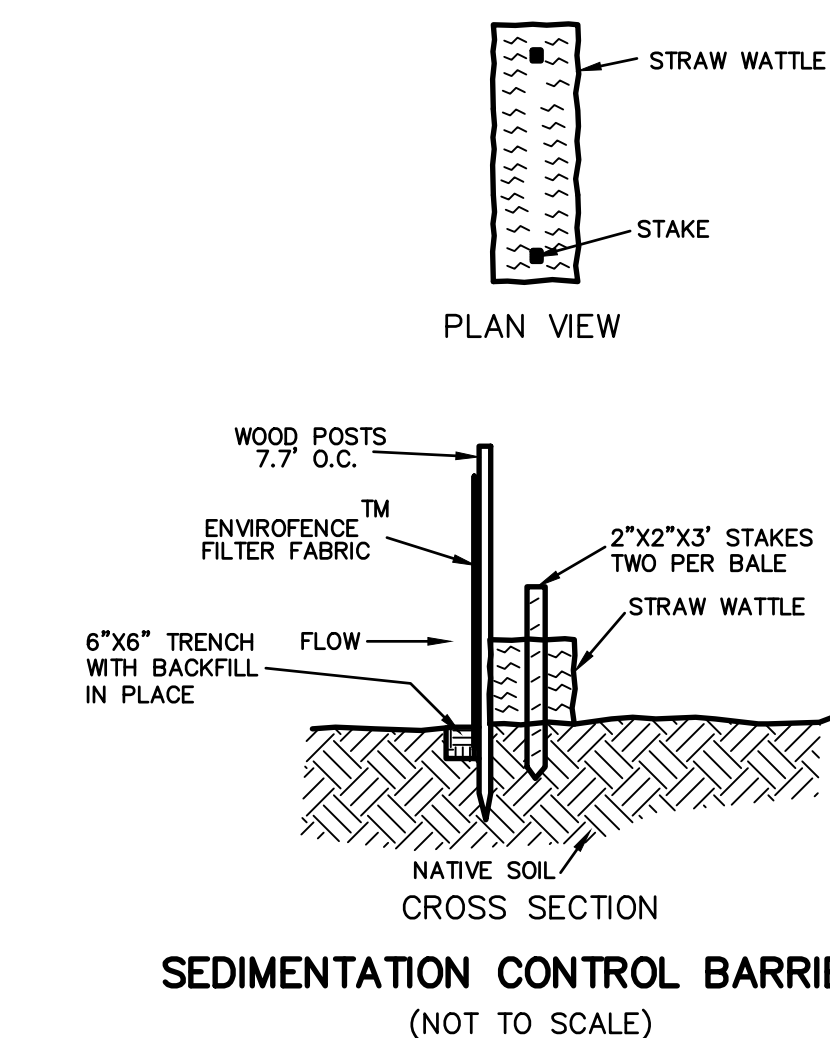


 GEORGE PAUL TROTH, III, P.E. ENGINEERING & SURVEYING INC.  508-769-6659 508-341-2129		CLIENT: MICHAEL & CHERYL COONEY PO BOX 333 LEICESTER, MA 01524 DRAWN BY:		PROPOSED SITE PLAN SITE ADDRESS: 25 LAKEVIEW DRIVE LEICESTER, MASSACHUSETTS	
CK'D BY:	JDD	REV #:	JSC		
DATE:	8-29-18	SCALE:	1"=20'		
PROJECT #:	18-167	DWG. NO.:	C-1		

 

Jay Gallant, AIA, LEED AP

COONEY RESIDENCE
ADDITION & RENOVATIONS
25 LAKE VIEW DRIVE
LEICESTER, MA

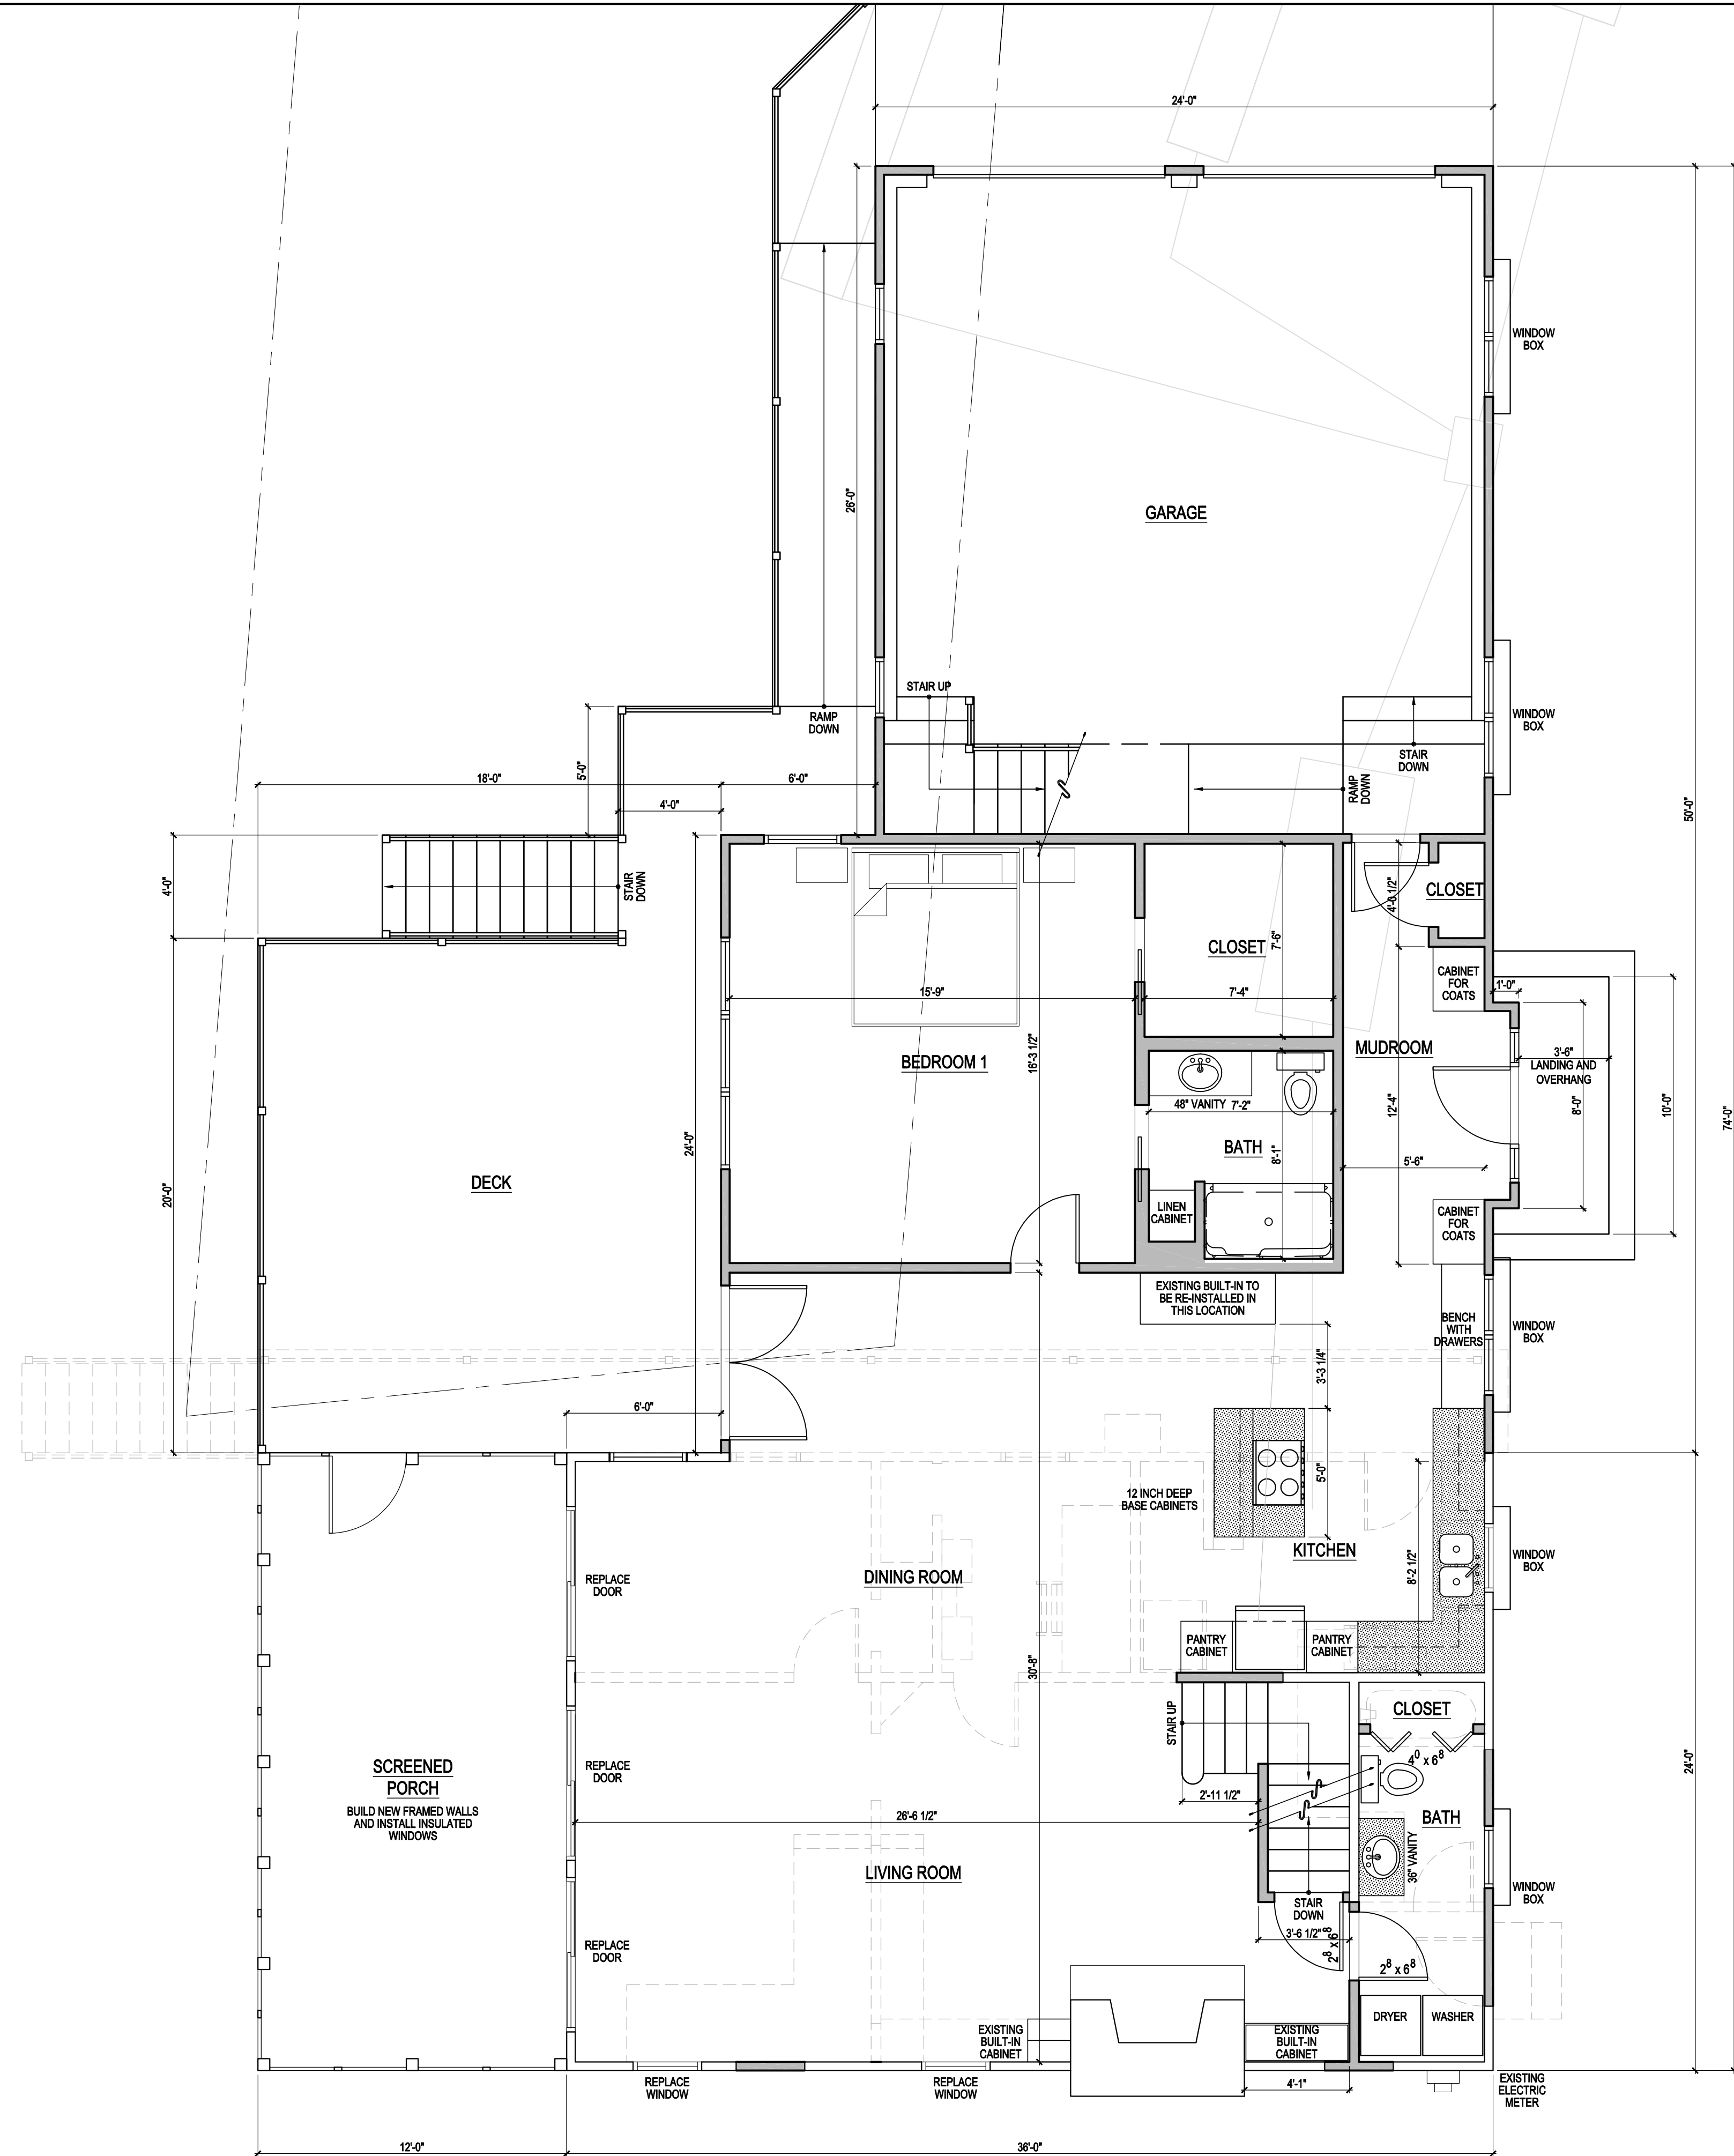

FIRST FLOOR PLAN
SCALE: 1/4" = 1'-0"

LAKEVIEW DRIVE

REVIEW SET
06/17/2019

NOTE:
ALL DIMENSIONS SUBJECT
TO FIELD VERIFICATION

PROPOSED FIRST
FLOOR PLAN

REVISIONS

NO. DESCRIPTION DATE


FILE: COONEY_FL1.dwg / TYPICAL.dwg

DWN. BY: j.gallant


SCALE: 1/4" = 1'-0"

DATE: 4-4-19

A
1

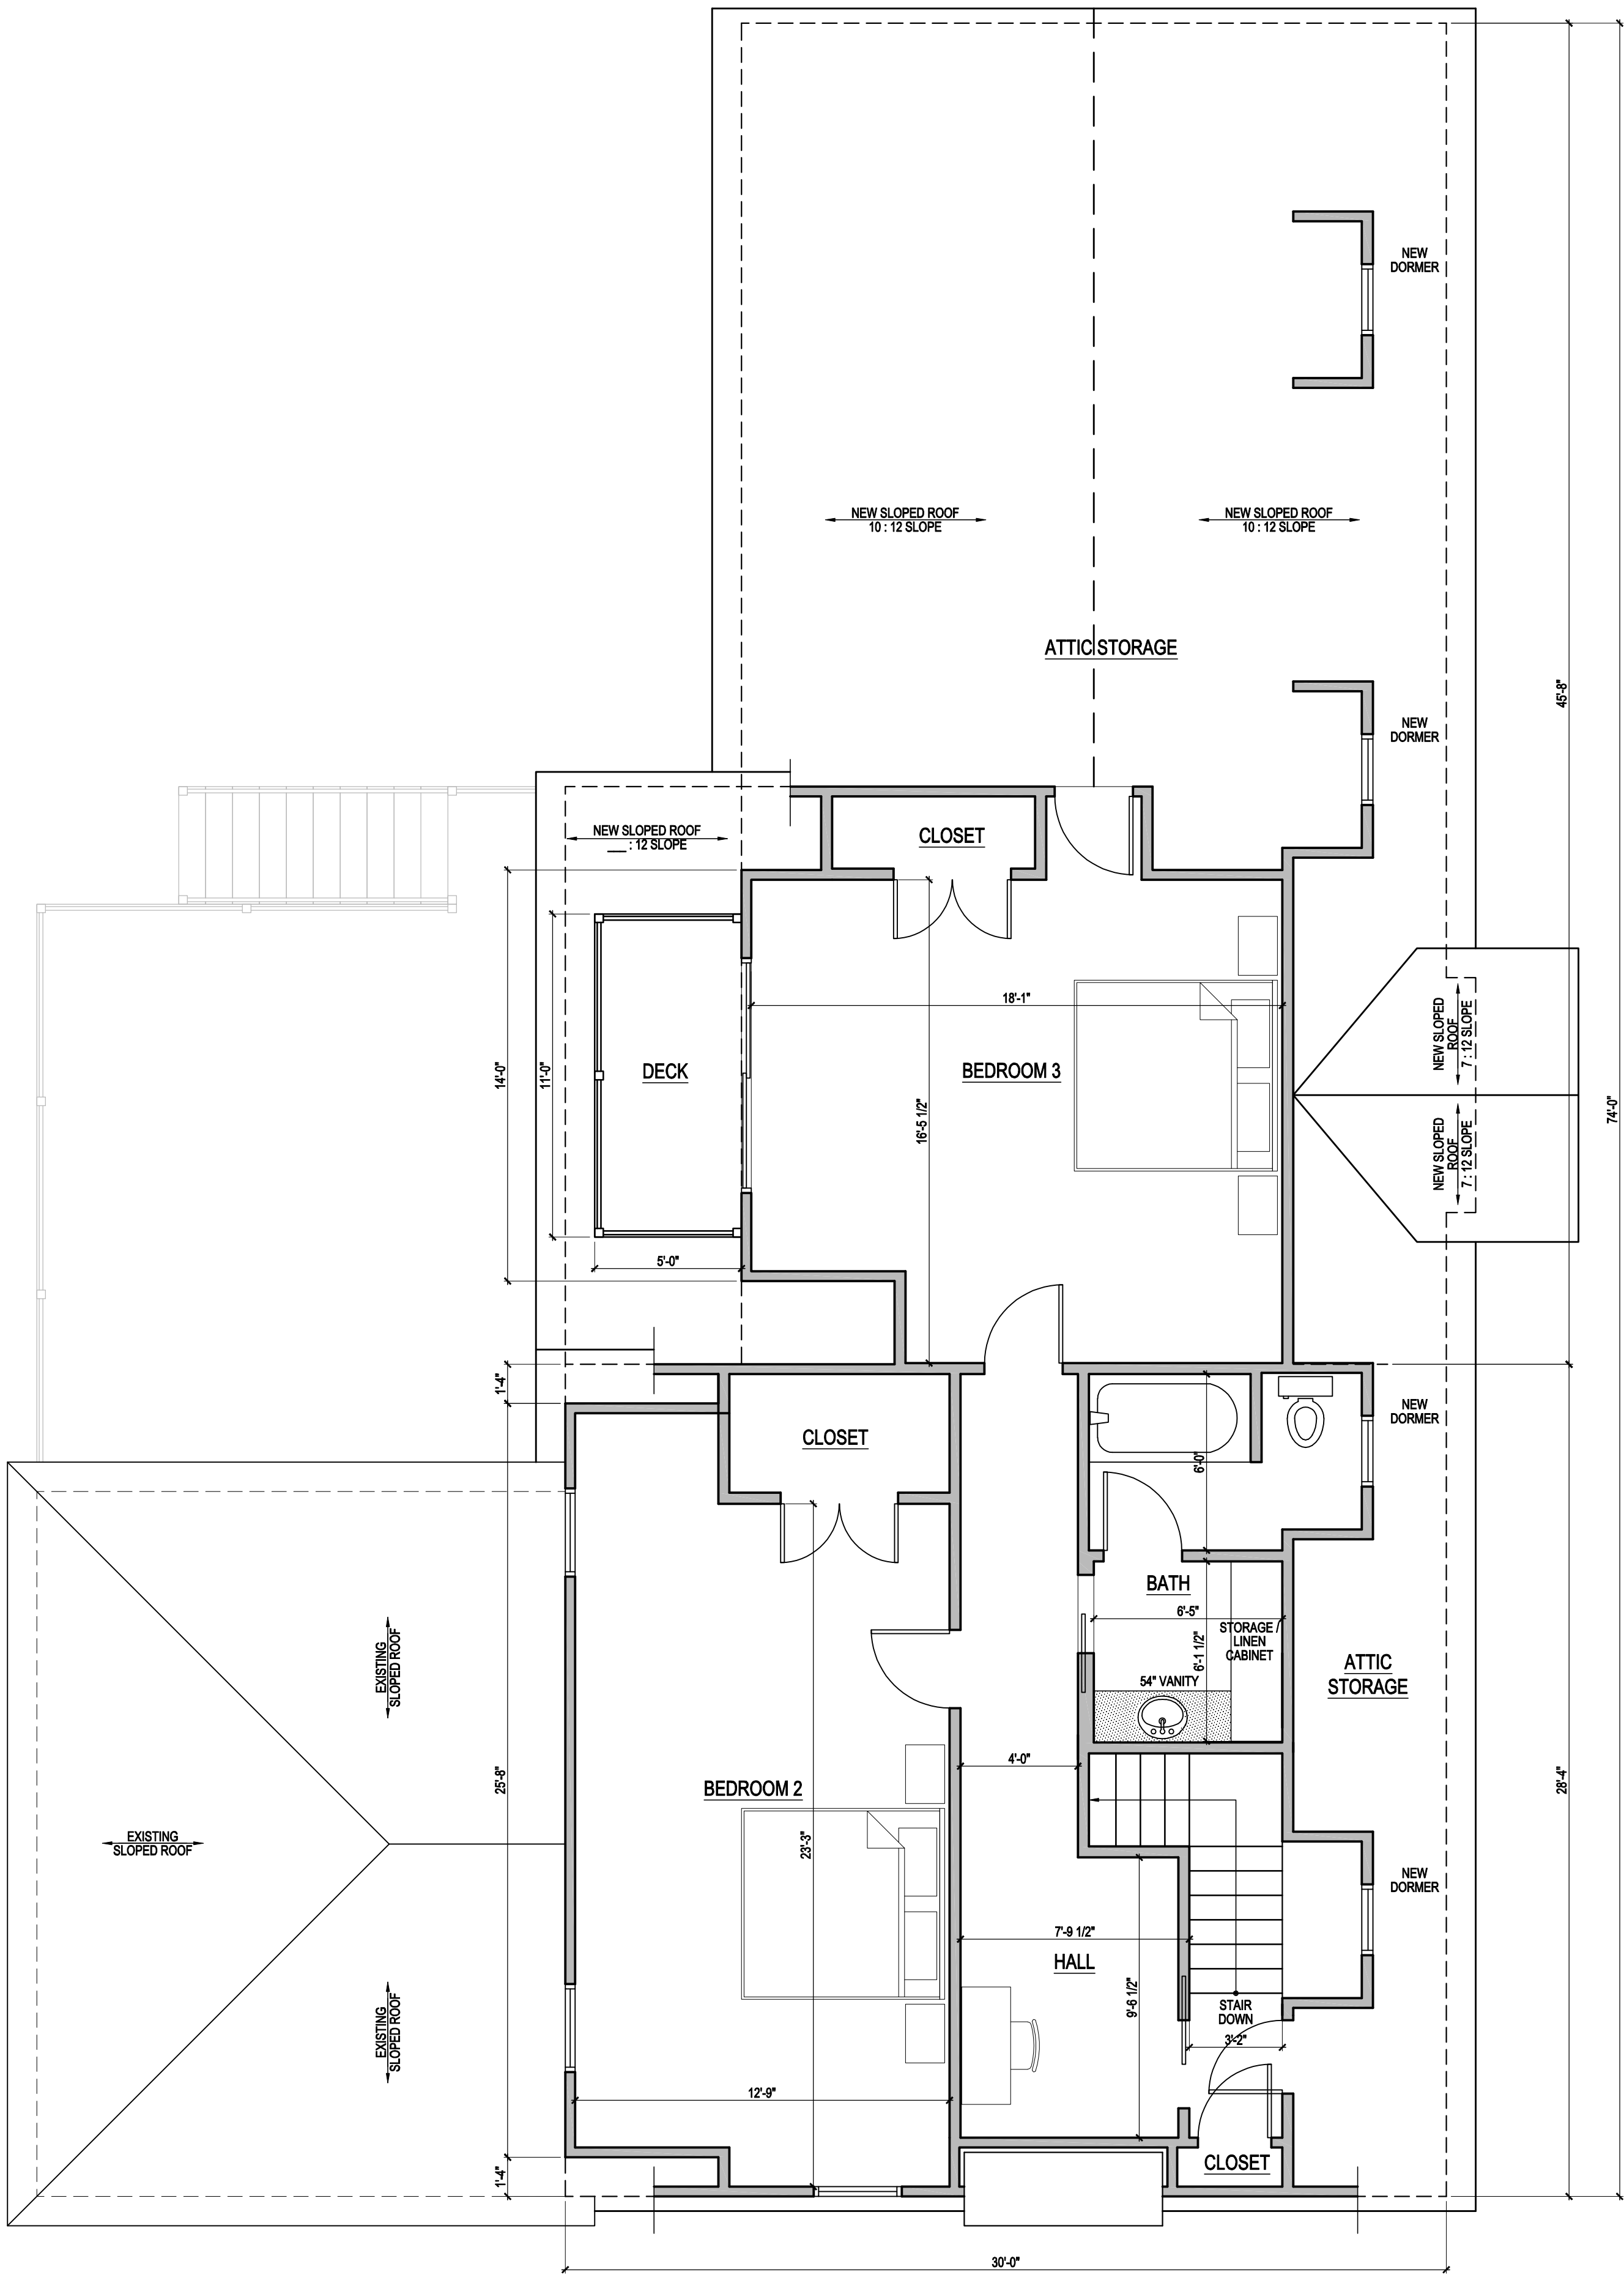

SECOND FLOOR PLAN
SCALE: 1/8" = 1'-0"

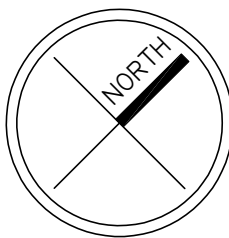

REVIEW SET
06/17/2019

NOTE:
ALL DIMENSIONS SUBJECT
TO FIELD VERIFICATION

PROPOSED
SECOND FLOOR
PLAN

REVISIONS		
NO.	DESCRIPTION	DATE


FILE: COONEY_FL1.dwg / TYPICAL.dwg

DWN. BY:	j.gallant	A 2
SCALE:	1/8" = 1'-0"	
DATE:	4-4-19	


PROPOSED HOUSE WITH GARAGE AND SECOND FLOOR



EXISTING HOUSE

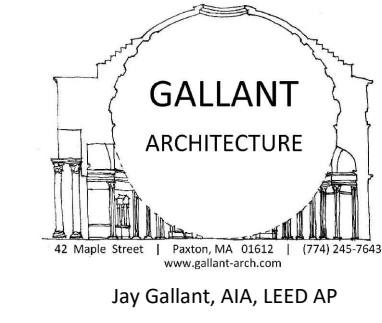

COONEY RESIDENCE
ADDITION & RENOVATIONS
25 LAKE VIEW DRIVE
LEICESTER, MA

 

NOTE:
ALL DIMENSIONS SUBJECT
TO FIELD VERIFICATION

EXISTING PHOTOS
AND RENDERINGS
OF PROPOSED
HOUSE

REVISIONS	
NO.	DESCRIPTION
1	COONEY_R1.dwg / TYPICAL.dwg
DWN. BY:	J. Gallant
SCALE:	1/4" = 1'-0"
DATE:	