



Drawing 7 of 18	11-10-19	Preliminary Drawing	12-4-19	Site & Install Plan	4-29-20	Revised Site Plan
	11-29-19	Revision 1	2-21-20	Revised Site Plan		

CUSTOMER SIGNATURE	DATE
--------------------	------

Plan View at Sill

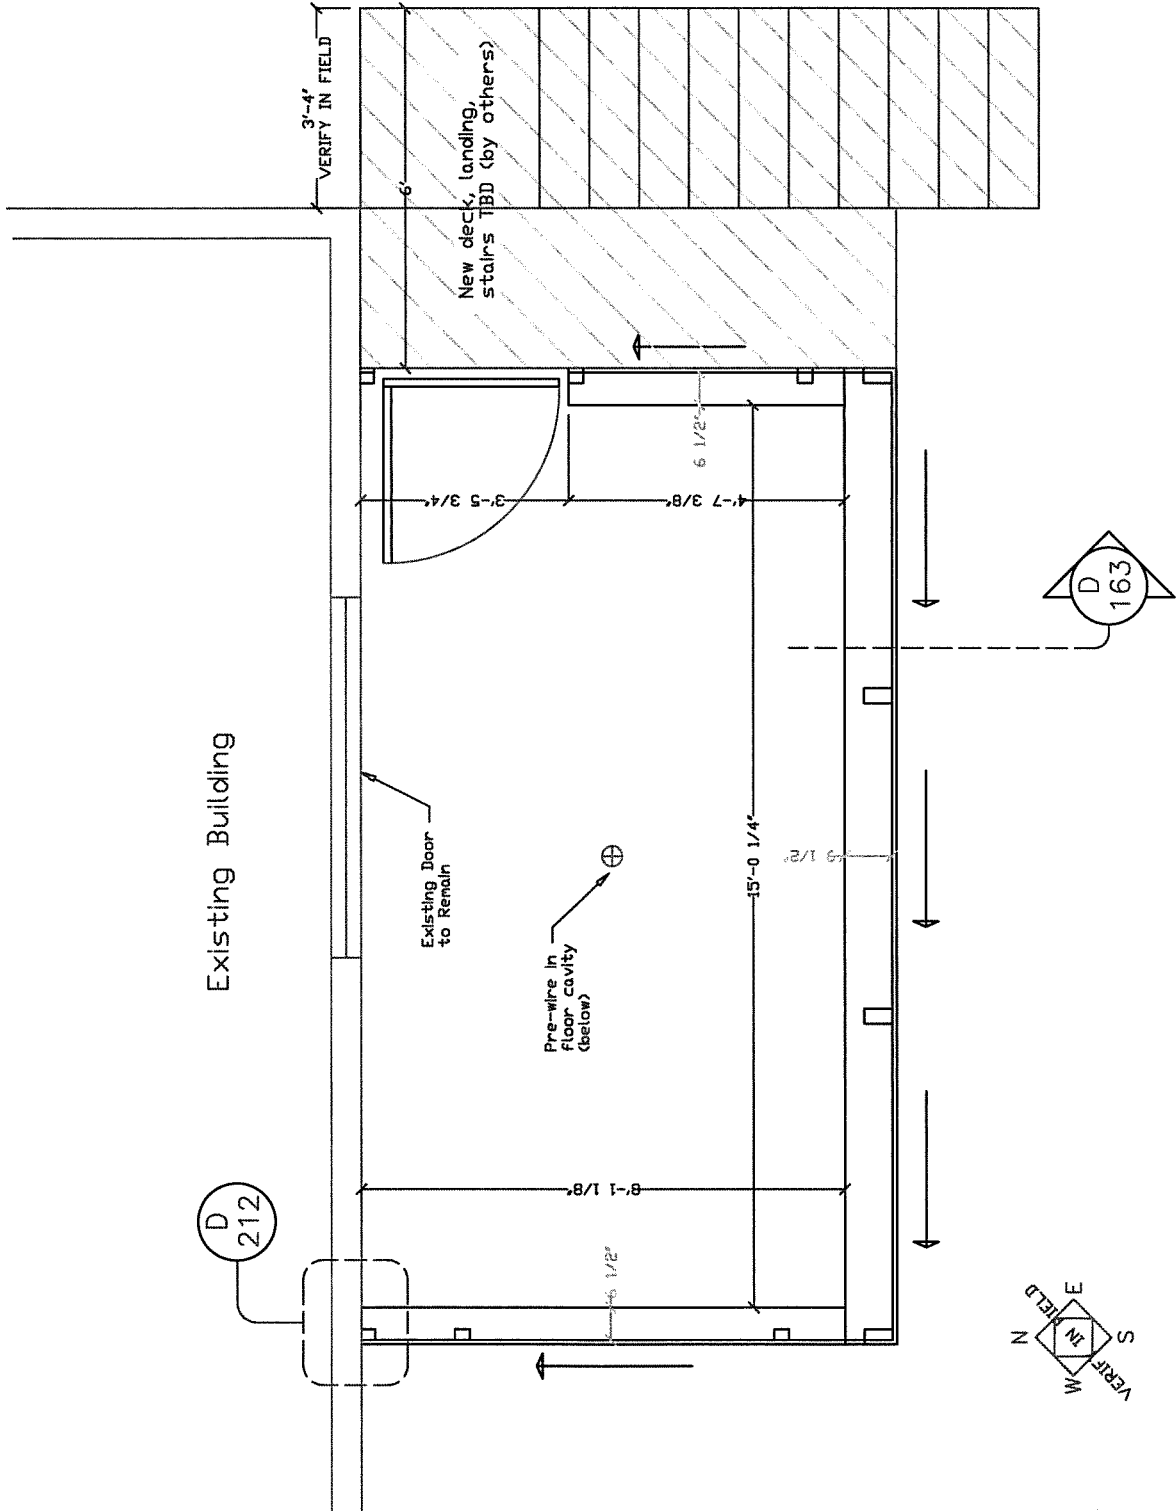

160 Southbridge St.
Auburn, MA 01501
Tel: 508-798-2600
Fax: 508-798-3034
www.sunroomsbybrady.com

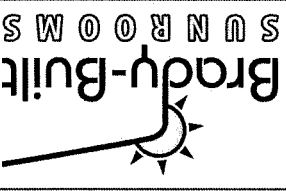

Drawn: MG
Date: 11-10-19
Scale: 5/16"=1'-0"


Toni Mandel
48 Lake Drive
Leicester, MA 01524
Confidential, Brady-Built Inc.

N 45°05'04" W
→
LAKE DRIVE


Drawing 10 of 18	11-10-19	Preliminary Drawing	4-29-20	Revised Site Plan	
	12-4-19	Site & Install Plan			

CUSTOMER SIGNATURE	DATE
--------------------	------

Front Elevation with Overlay

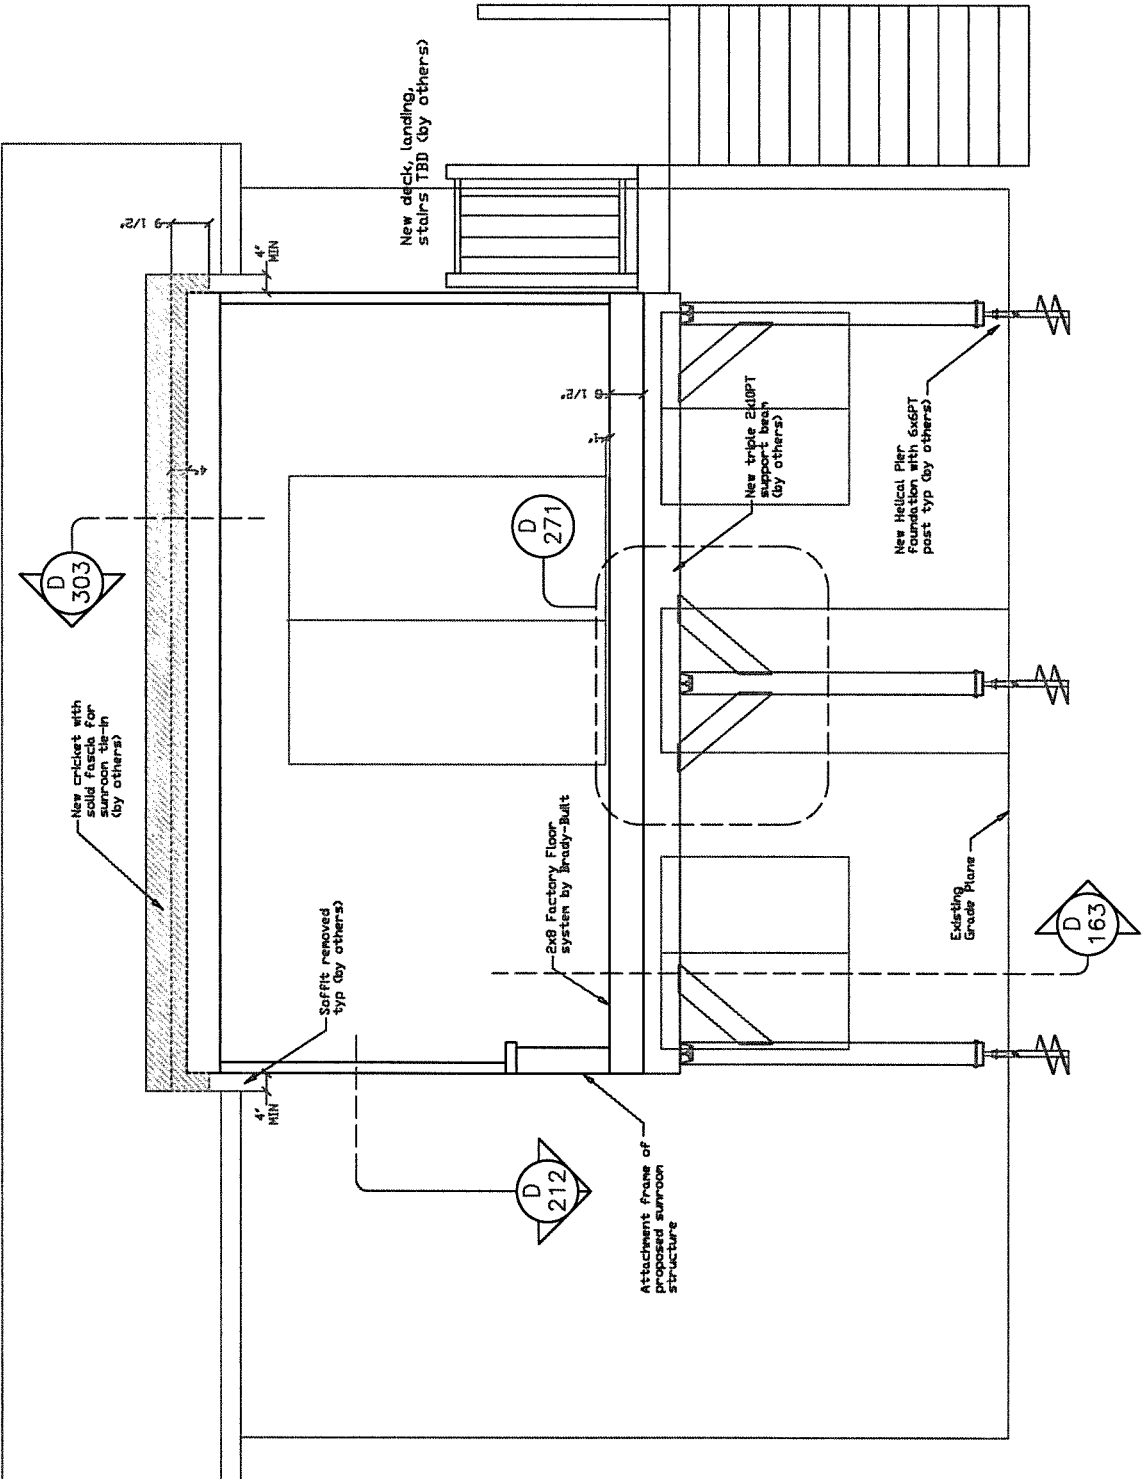

160 Southbridge St.
 Auburn, MA 01501
 Tel: 508-798-2600
 Fax: 508-798-3034
 www.sunroomsbybrady.com

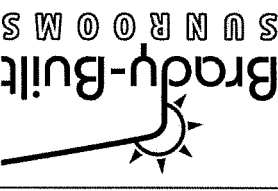

Drawn: MG	Date: 11-10-19	Scale: 1/4"=1'-0"
-----------	----------------	-------------------

Toni Mandel
 48 Lake Drive
 Leicester, MA 01524

Confidential, Brady-Built Inc.