




WALL LEGEND:

- EXISTING PARTITION
- DEMO PARTITION
- NEW PARTITION

SCOPE:

- RENOVATION / ADDITION
- NOT IN SCOPE

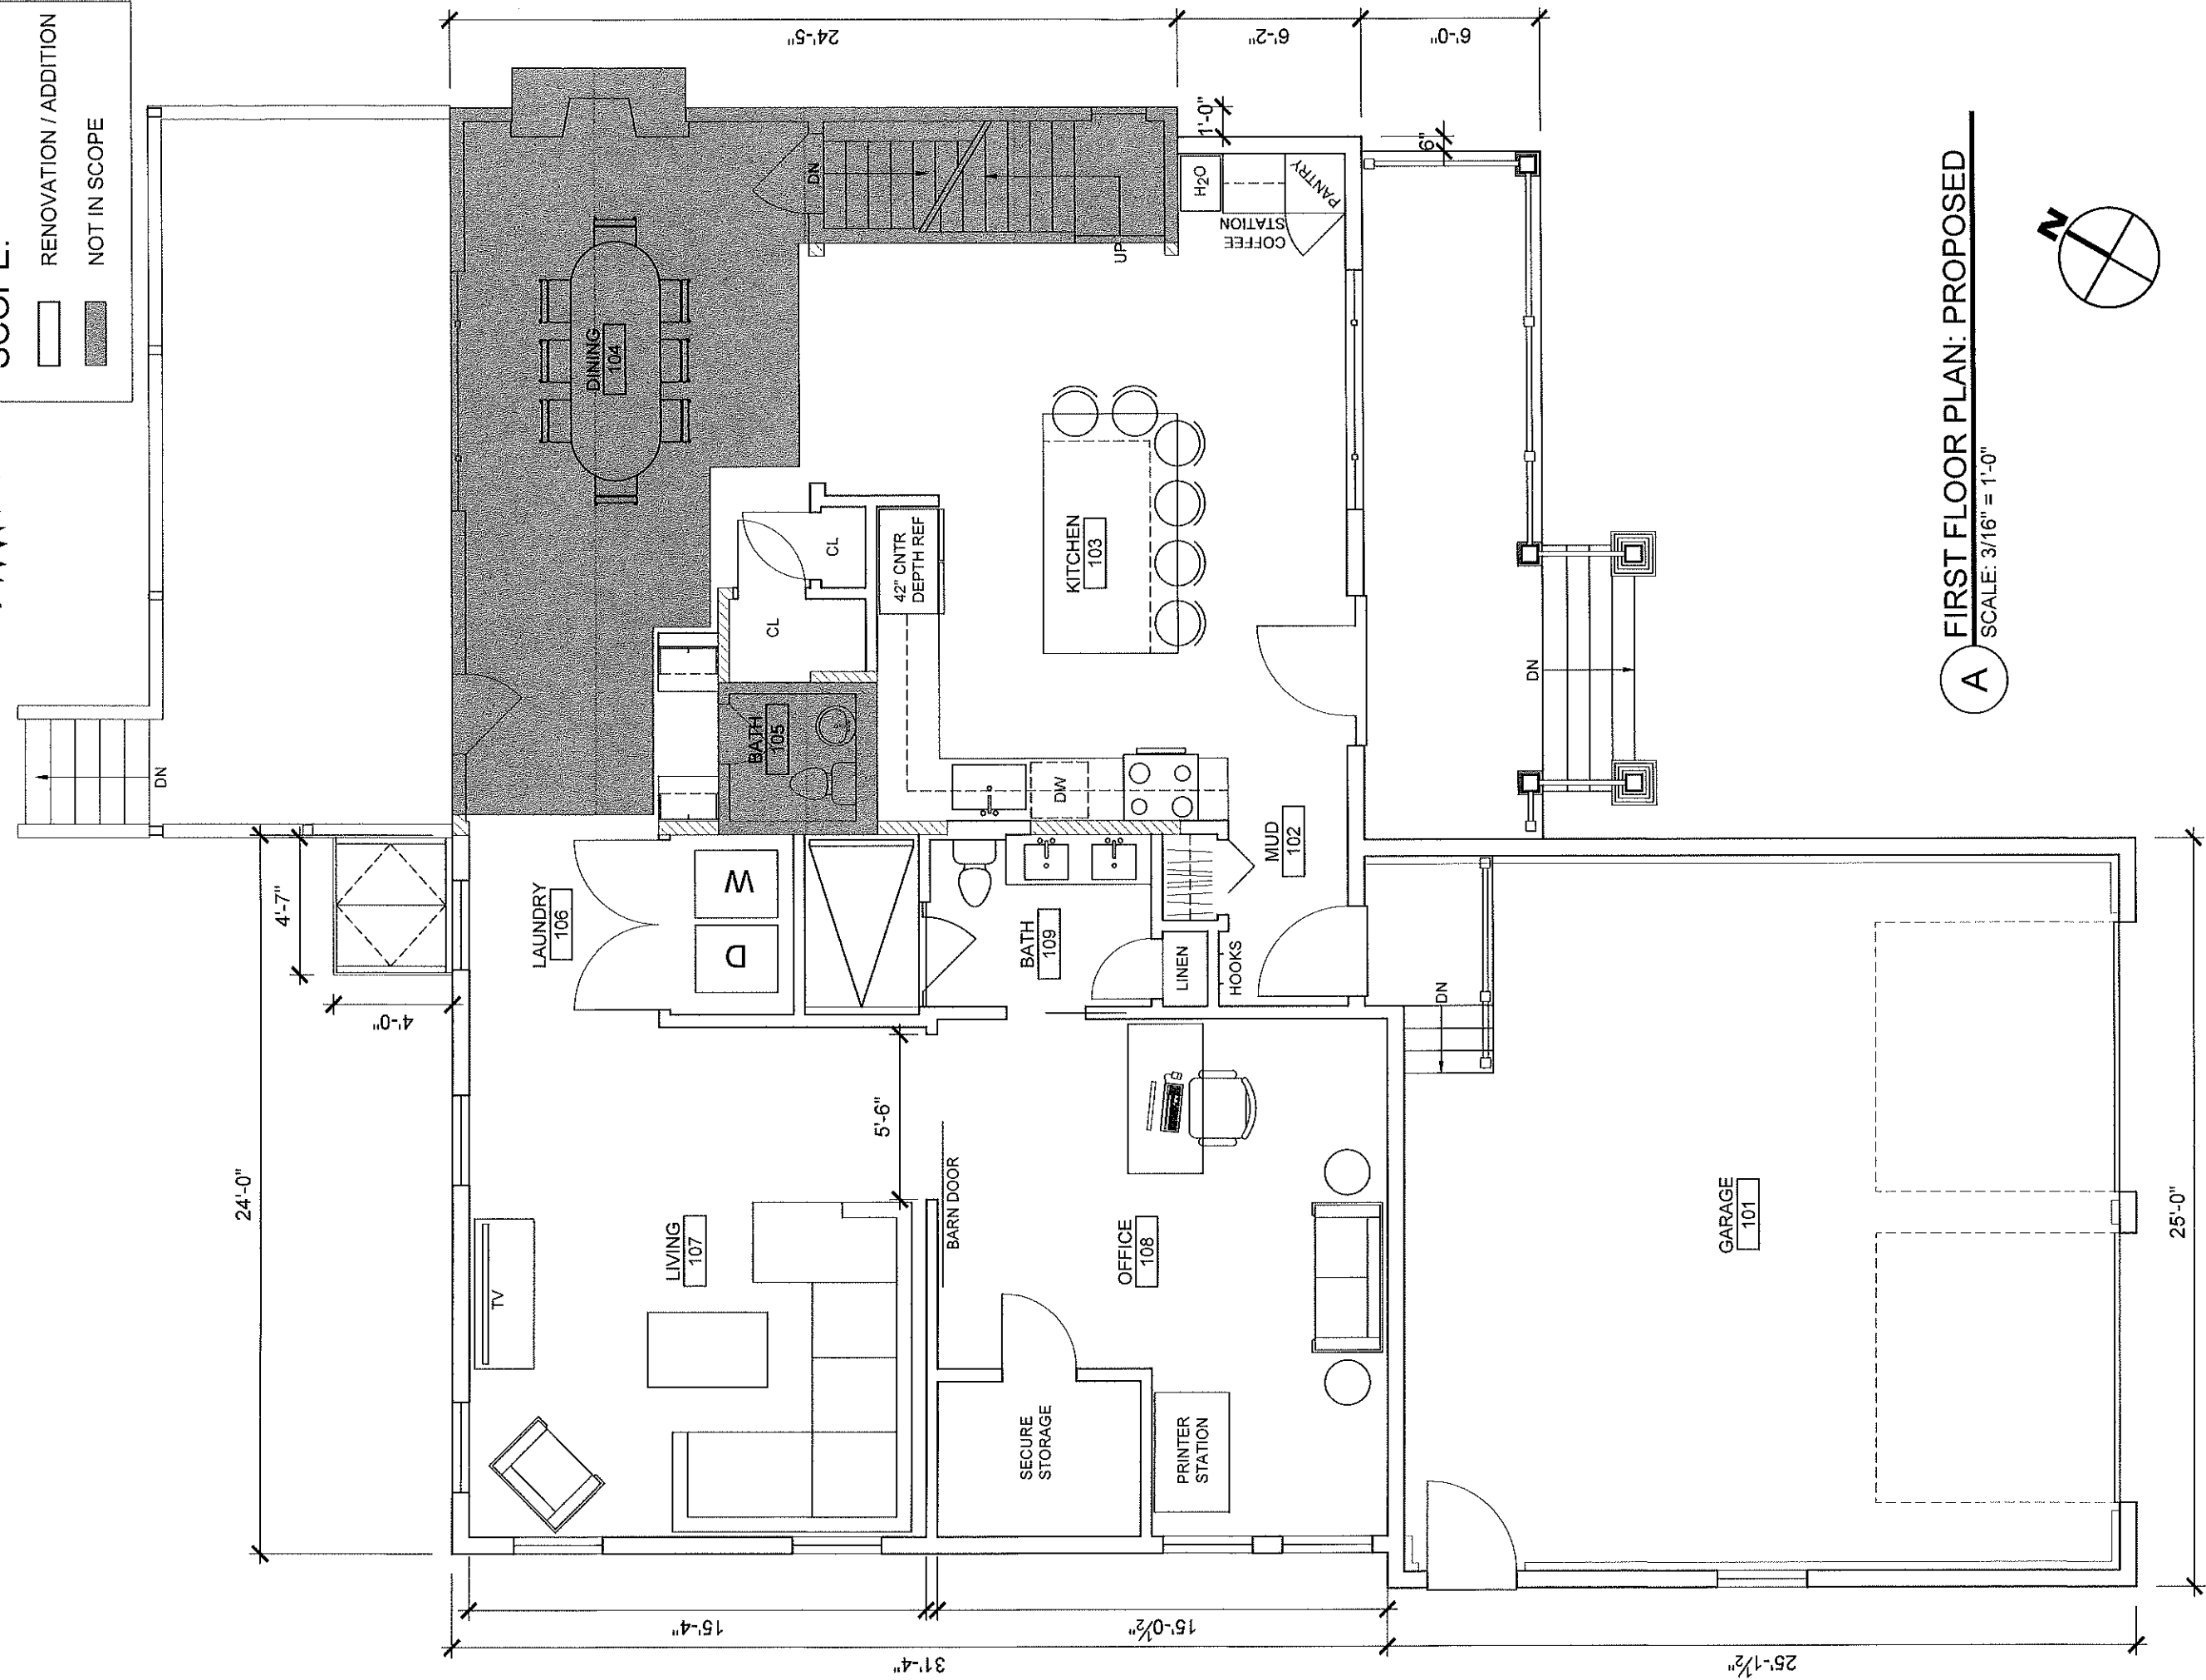

A FIRST FLOOR PLAN: PROPOSED
SCALE: 3/16" = 1'-0"




WALL LEGEND:


- EXISTING PARTITION
- DEMO PARTITION
- NEW PARTITION

SCOPE:

- RENOVATION / ADDITION
- NOT IN SCOPE

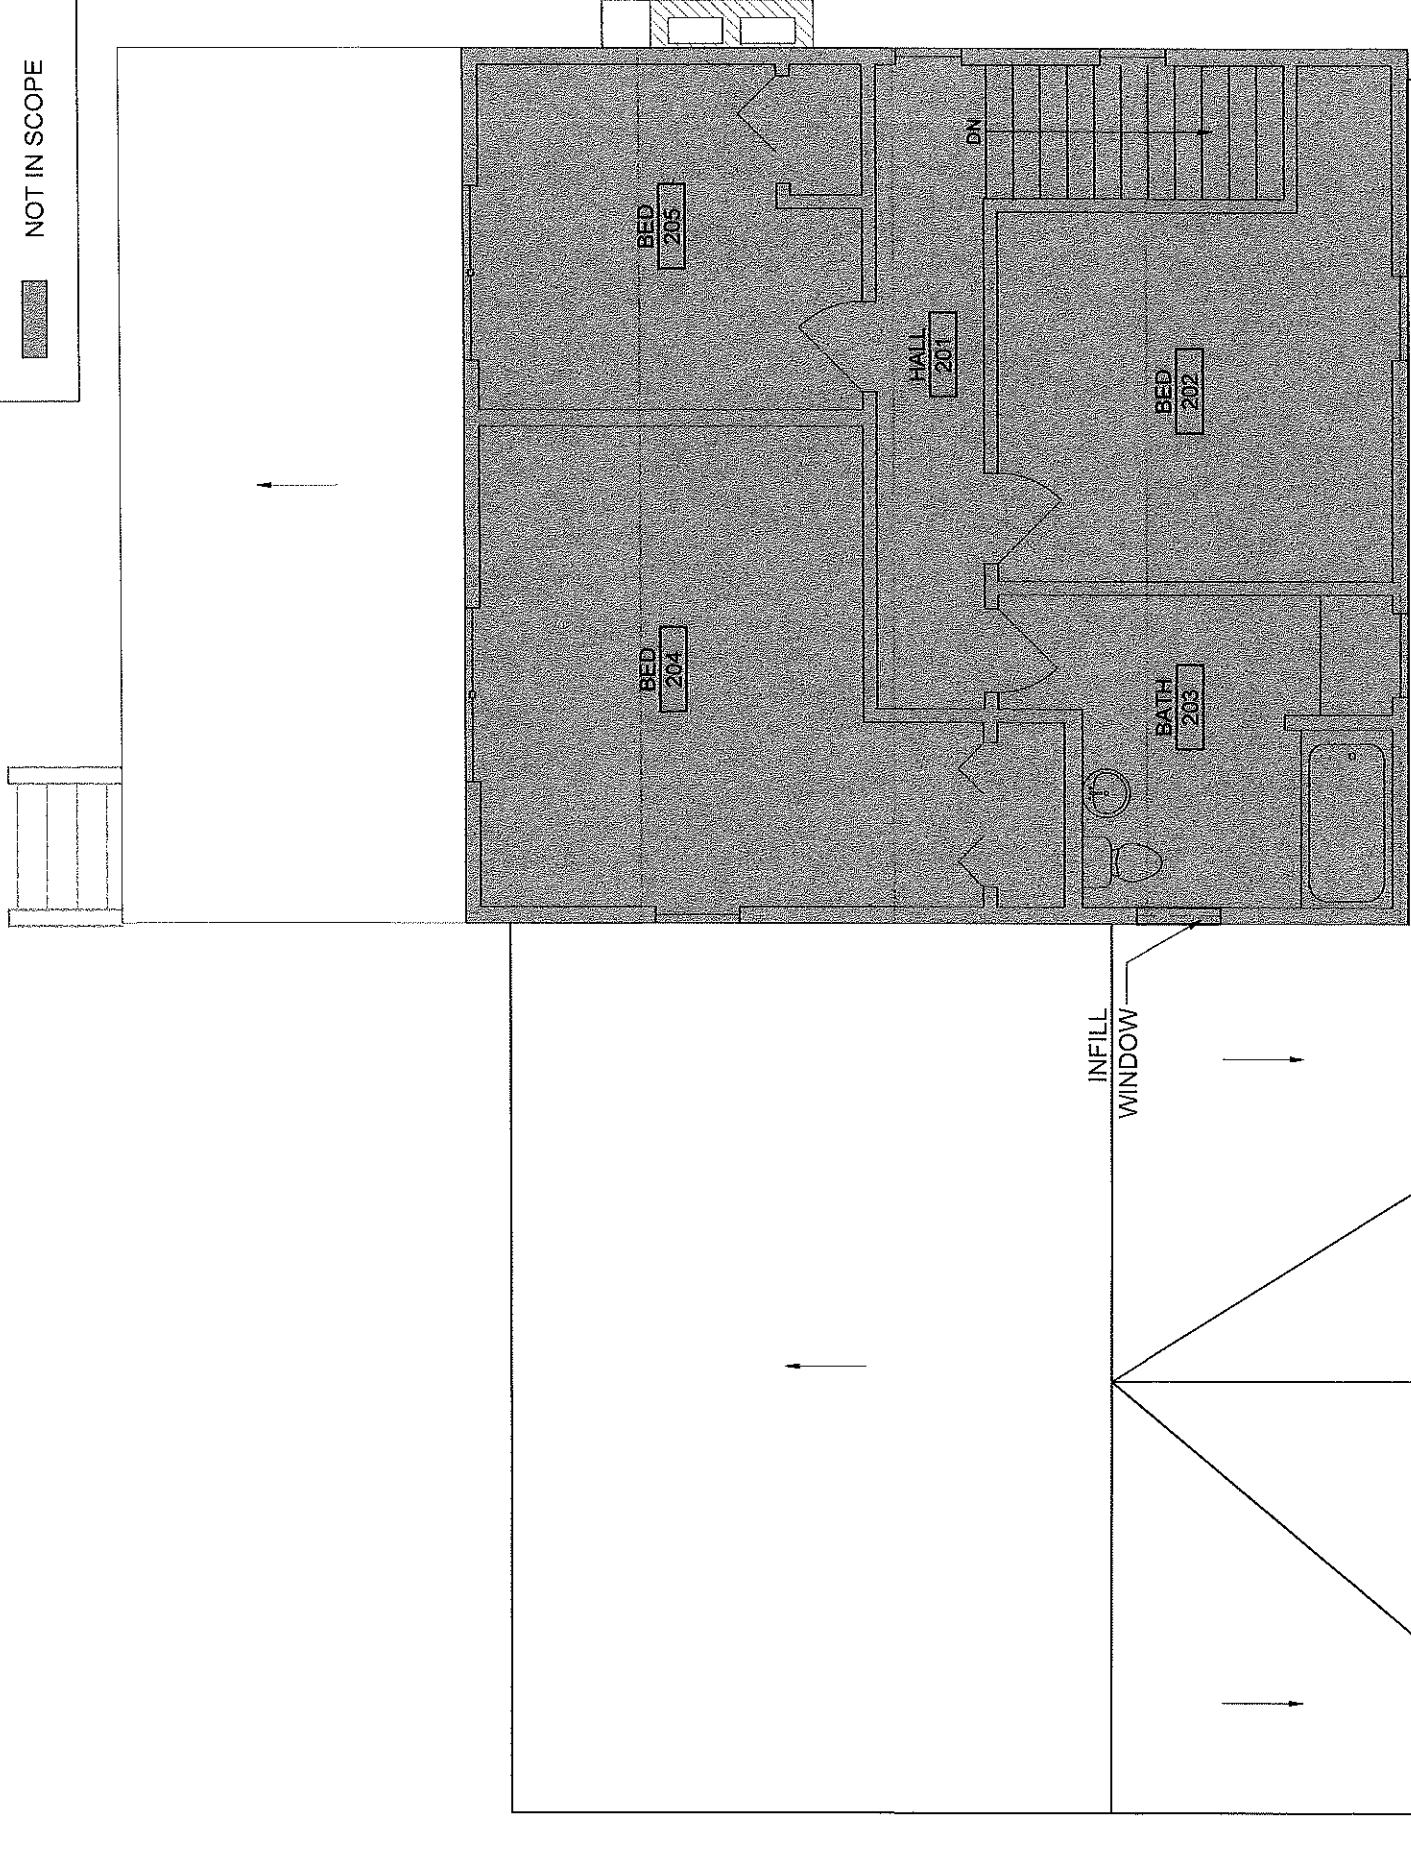

A SECOND FLOOR PLAN: PROPOSED
SCALE: 3/16" = 1'-0"

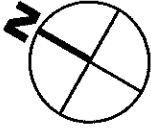



MATERIAL LEGEND:


- ASPHALT SHINGLE
- SIDING TO MATCH EXIST.
- SHAKE STYLE SIDING
- BASE STONE VENEER
- SIDING STONE VENEER
- STAIR STONE VENEER

DATE: Nov. 15, 2022
SCALE: AS SHOWN
PROJ. NO.: 2218.00
FILE NAME: elev.dwg



A ELEV : SOUTH FACADE / FRONT
SCALE: 3/16" = 1'-0"

69 Burncoat Lane
Leicester, MA

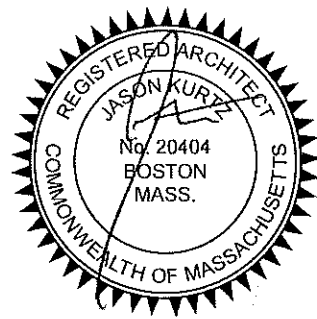

MATERIAL LEGEND:	
	ASPHALT SHINGLE
	SIDING TO MATCH EXIST.
	SHAKE STYLE SIDING
	BASE STONE VENEER
	SIDING STONE VENEER
	STAIR STONE VENEER



A ELEV : WEST FACADE / SIDE
SCALE: 3/16" = 1'-0"


ZBA

DATE: Nov. 15, 2022
SCALE: AS SHOWN
PROJ. NO.: 2218.00
FILE NAME: elev.dwg


**69 Burncoat Lane
Leicester, MA**



A ELEV : NORTH FACADE / REAR
SCALE: 3/16" = 1'-0"

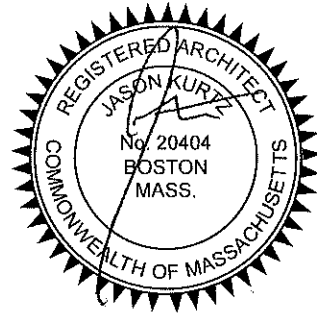

MATERIAL LEGEND:	
	ASPHALT SHINGLE
	SIDING TO MATCH EXIST.
	SHAKE STYLE SIDING
	BASE STONE VENEER
	SIDING STONE VENEER
	STAIR STONE VENEER

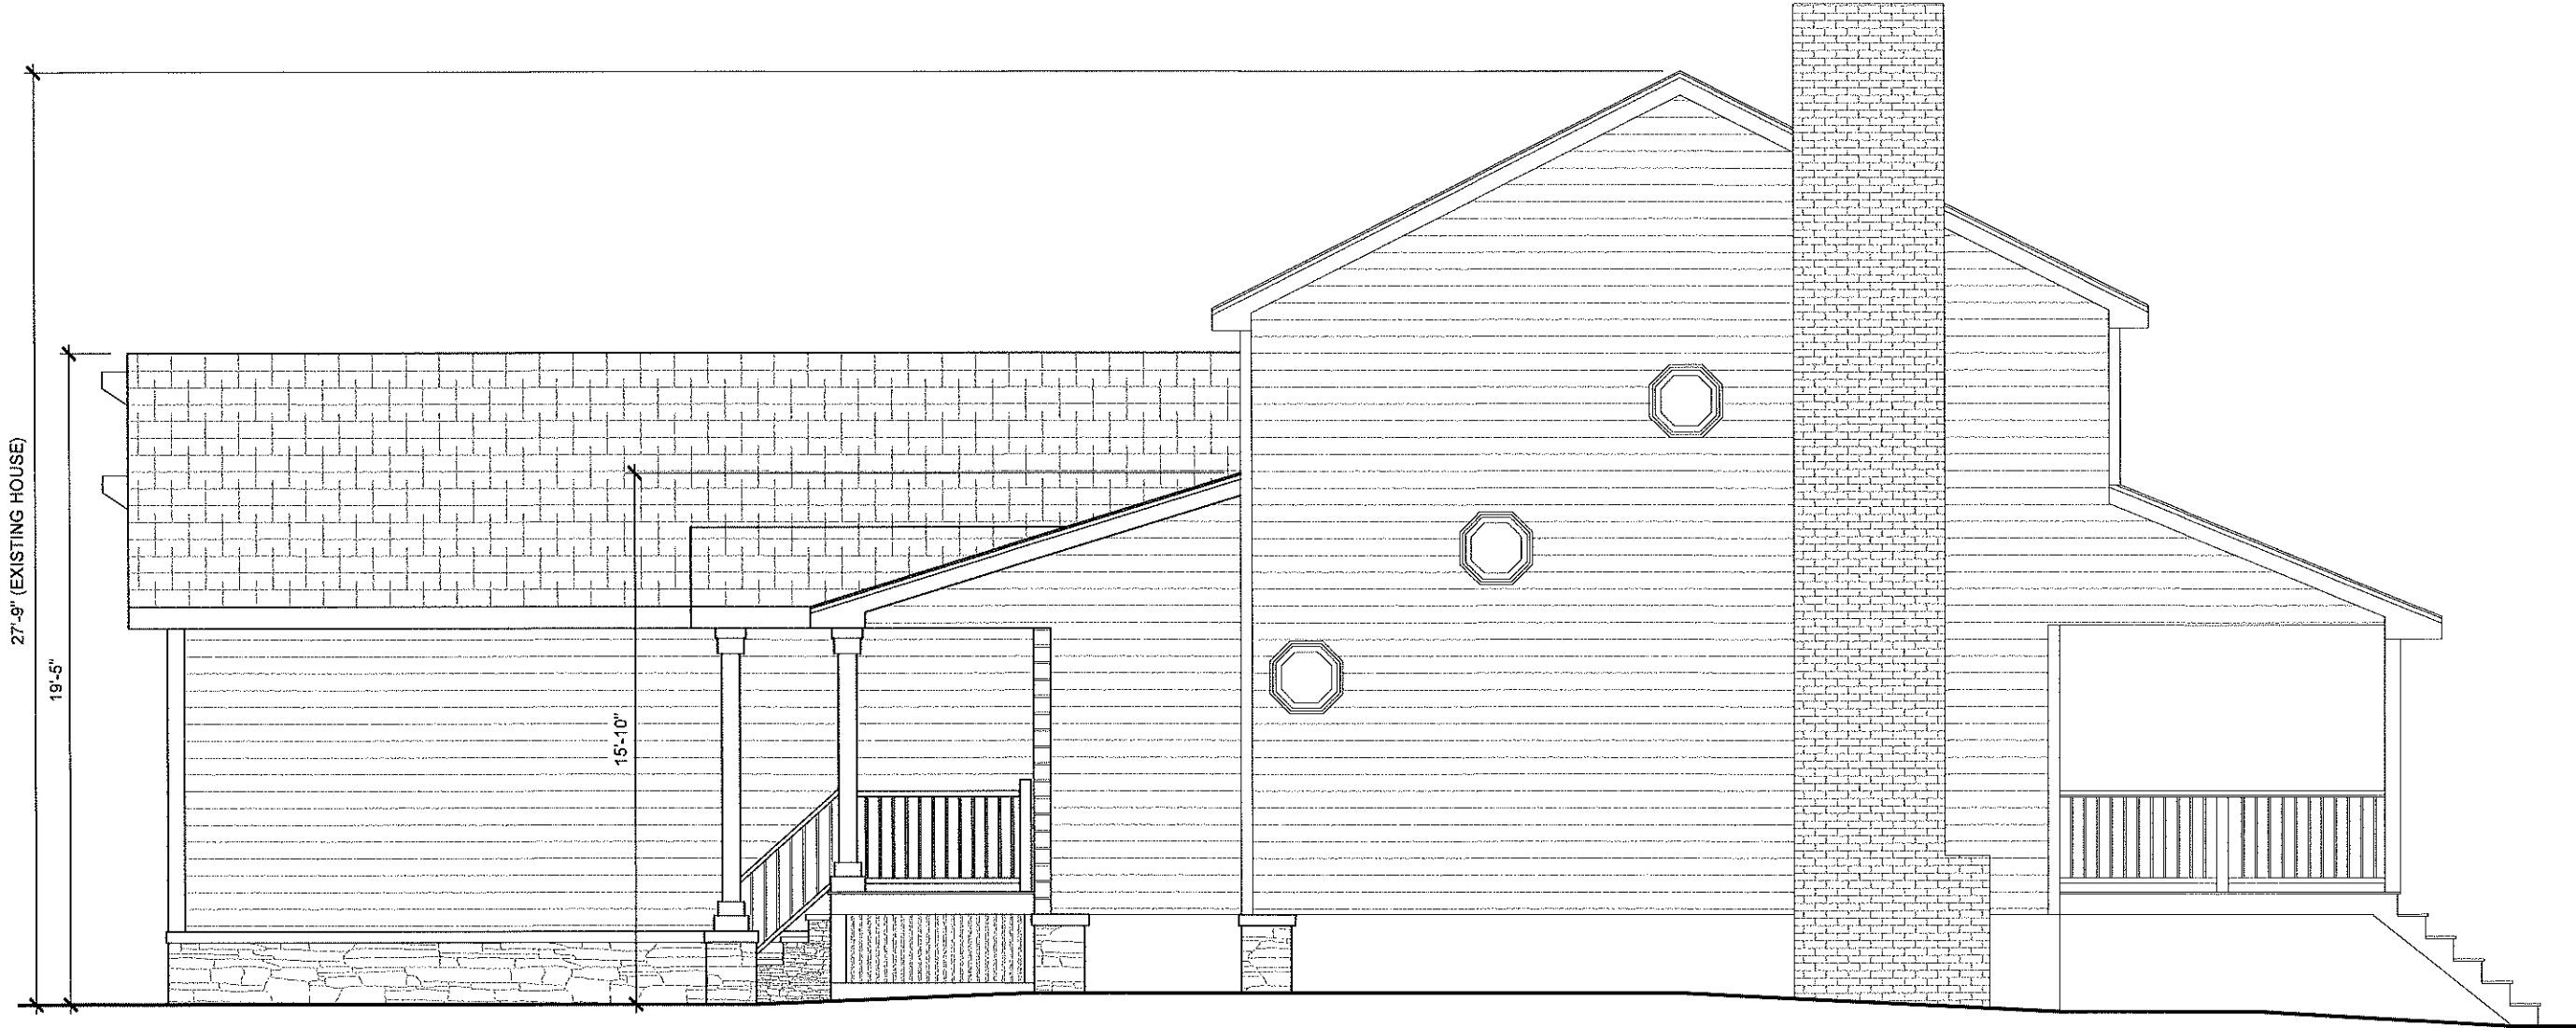

MATERIAL LEGEND:

- | | |
|--|------------------------|
| | ASPHALT SHINGLE |
| | SIDING TO MATCH EXIST. |
| | SHAKE STYLE SIDING |
| | BASE STONE VENEER |
| | SIDING STONE VENEER |
| | STAIR STONE VENEER |

A ELEV : EAST FACADE / SIDE
SCALE: 3/16" = 1'-0"

ZBA

DATE: Nov. 15, 2022
SCALE: AS SHOWN
PROJ. NO.: 2218.00
FILE NAME: elev.dwg

**69 Burncoat Lane
Leicester, MA**

KDS
168 Middle Road
Salem, MA 01970
817.722.6687 T/F
817.812.6140 Fax
jkurtz@kurtzarchitecture.com

c:\users\kurtz design studio\2218 - leicester_69burncoat\acad\elev.dwg jkurt