


RECEIVED
2023 DEC 19 AM 8:10
TOWN CLERK'S OFFICE
LEICESTER, MASS.



- WALL LEGEND:
- EXISTING PARTITION
 - DEMO PARTITION
 - NEW PARTITION

- SCOPE:
- RENOVATION / ADDITION
 - NOT IN SCOPE

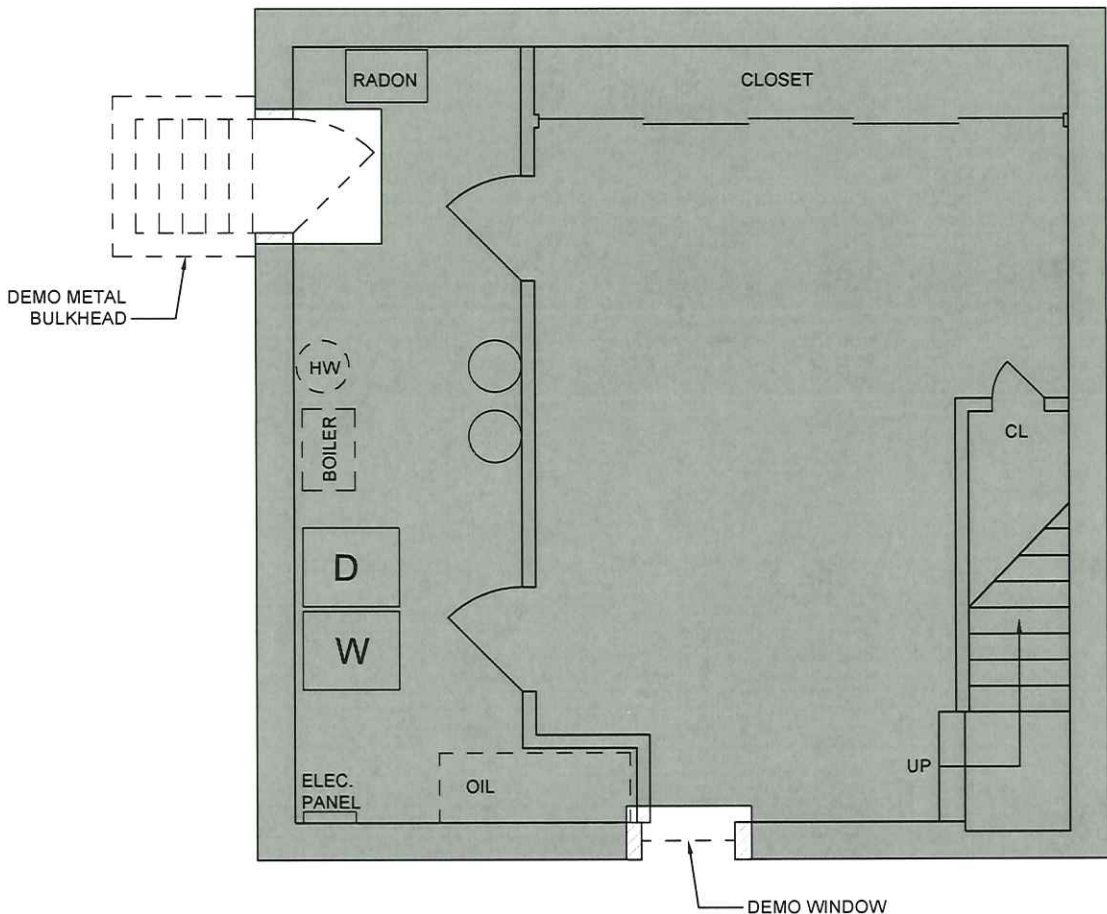

RECEIVED

DEC 18 2023

Town of Leicester
Planning Department

A BASEMENT PLAN: DEMOLITION
SCALE: 3/16" = 1'-0"



RECEIVED
2023 DEC 19 AM 8:10
TOWN CLERK'S OFFICE
LEICESTER, MASS.




WALL LEGEND:

- EXISTING PARTITION
- DEMO PARTITION
- NEW PARTITION

SCOPE:

- RENOVATION / ADDITION
- NOT IN SCOPE

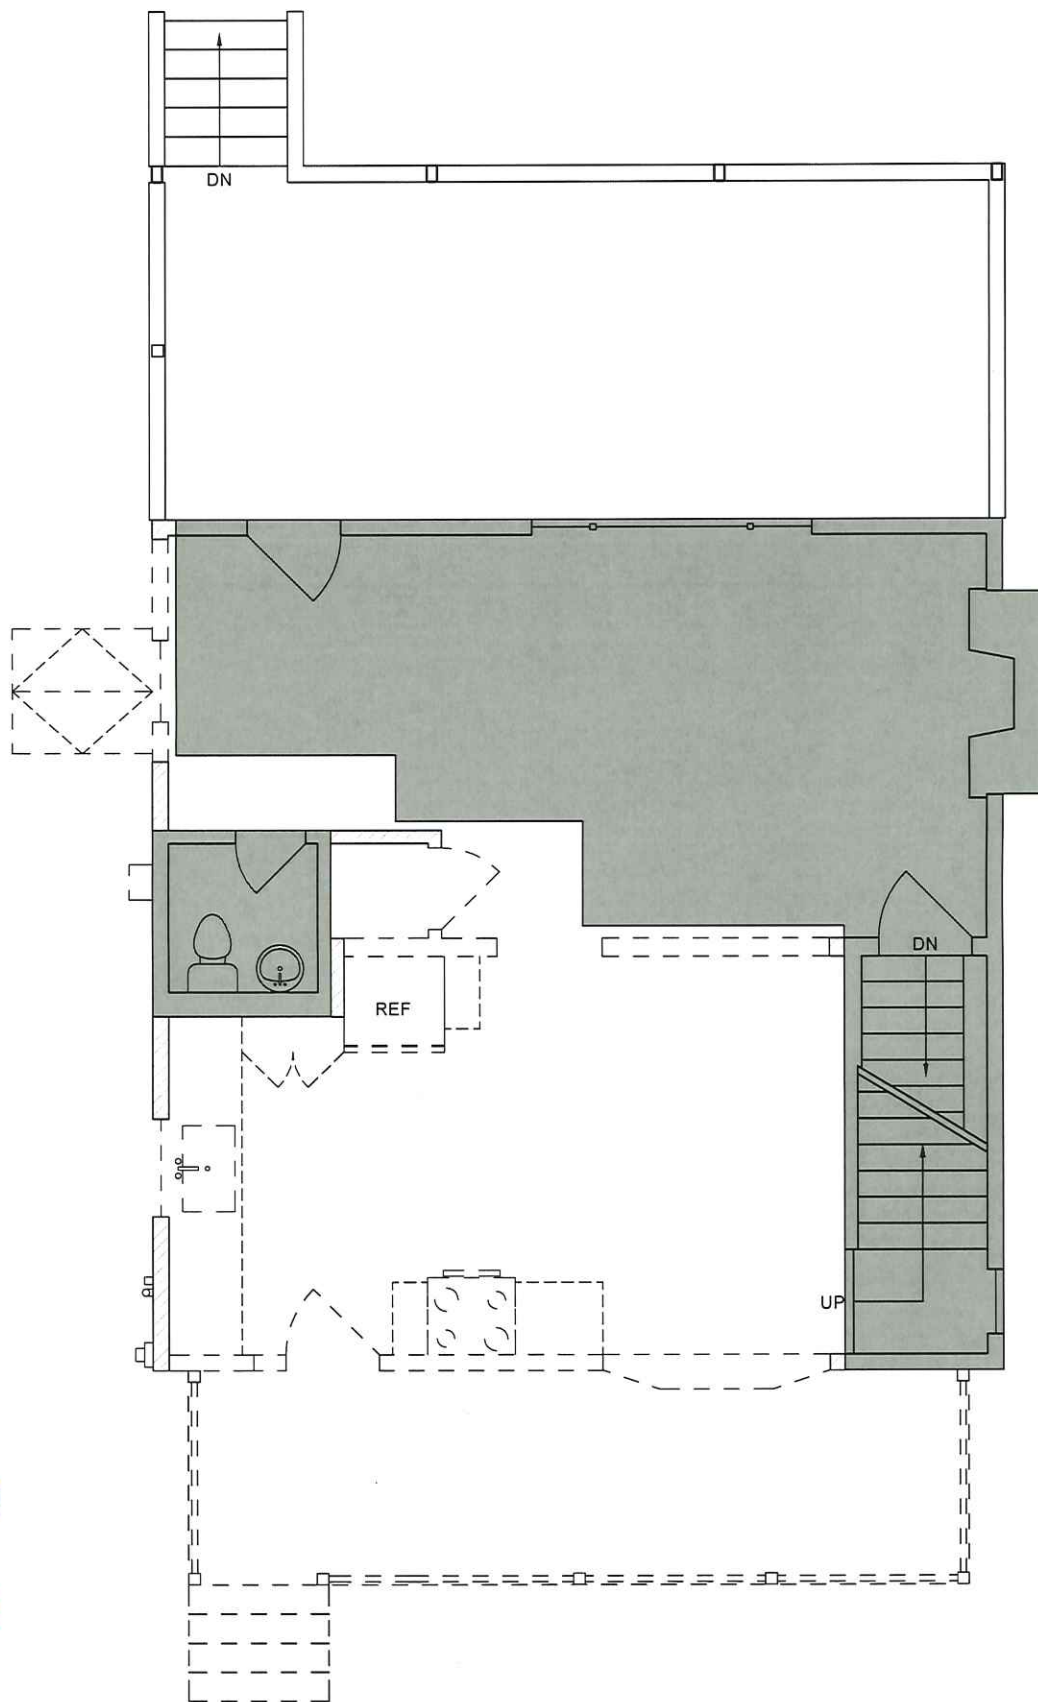

RECEIVED

DEC 18 2023

Town of Leicester
Planning Department

A FIRST FLOOR PLAN: DEMOLITION
SCALE: 3/16" = 1'-0"



RECEIVED
2023 DEC 19 AM 8:10
TOWN CLERK'S OFFICE
LEICESTER, MASS.




WALL LEGEND:

- EXISTING PARTITION
- DEMO PARTITION
- NEW PARTITION

SCOPE:

- RENOVATION / ADDITION
- NOT IN SCOPE

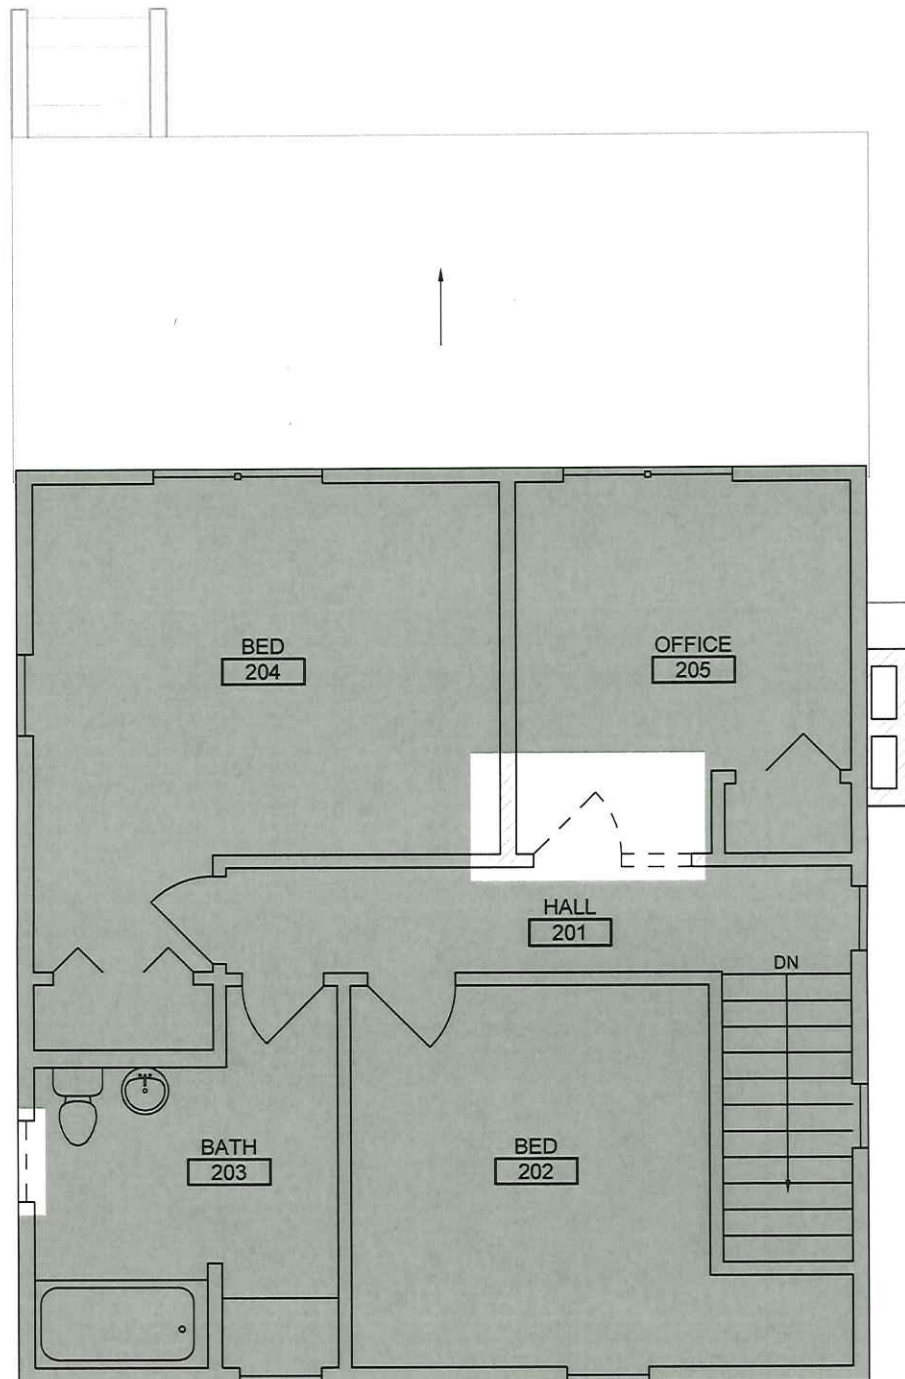

RECEIVED

DEC 18 2023

Town of Leicester
Planning Department

A SECOND FLOOR PLAN: DEMOLITION
SCALE: 3/16" = 1'-0"



RECEIVED
2023 DEC 19 AM 8:10
TOWN CLERK'S OFFICE
LEICESTER, MASS.




WALL LEGEND:

- EXISTING PARTITION
- DEMO PARTITION
- NEW PARTITION

SCOPE:

- RENOVATION / ADDITION
- NOT IN SCOPE

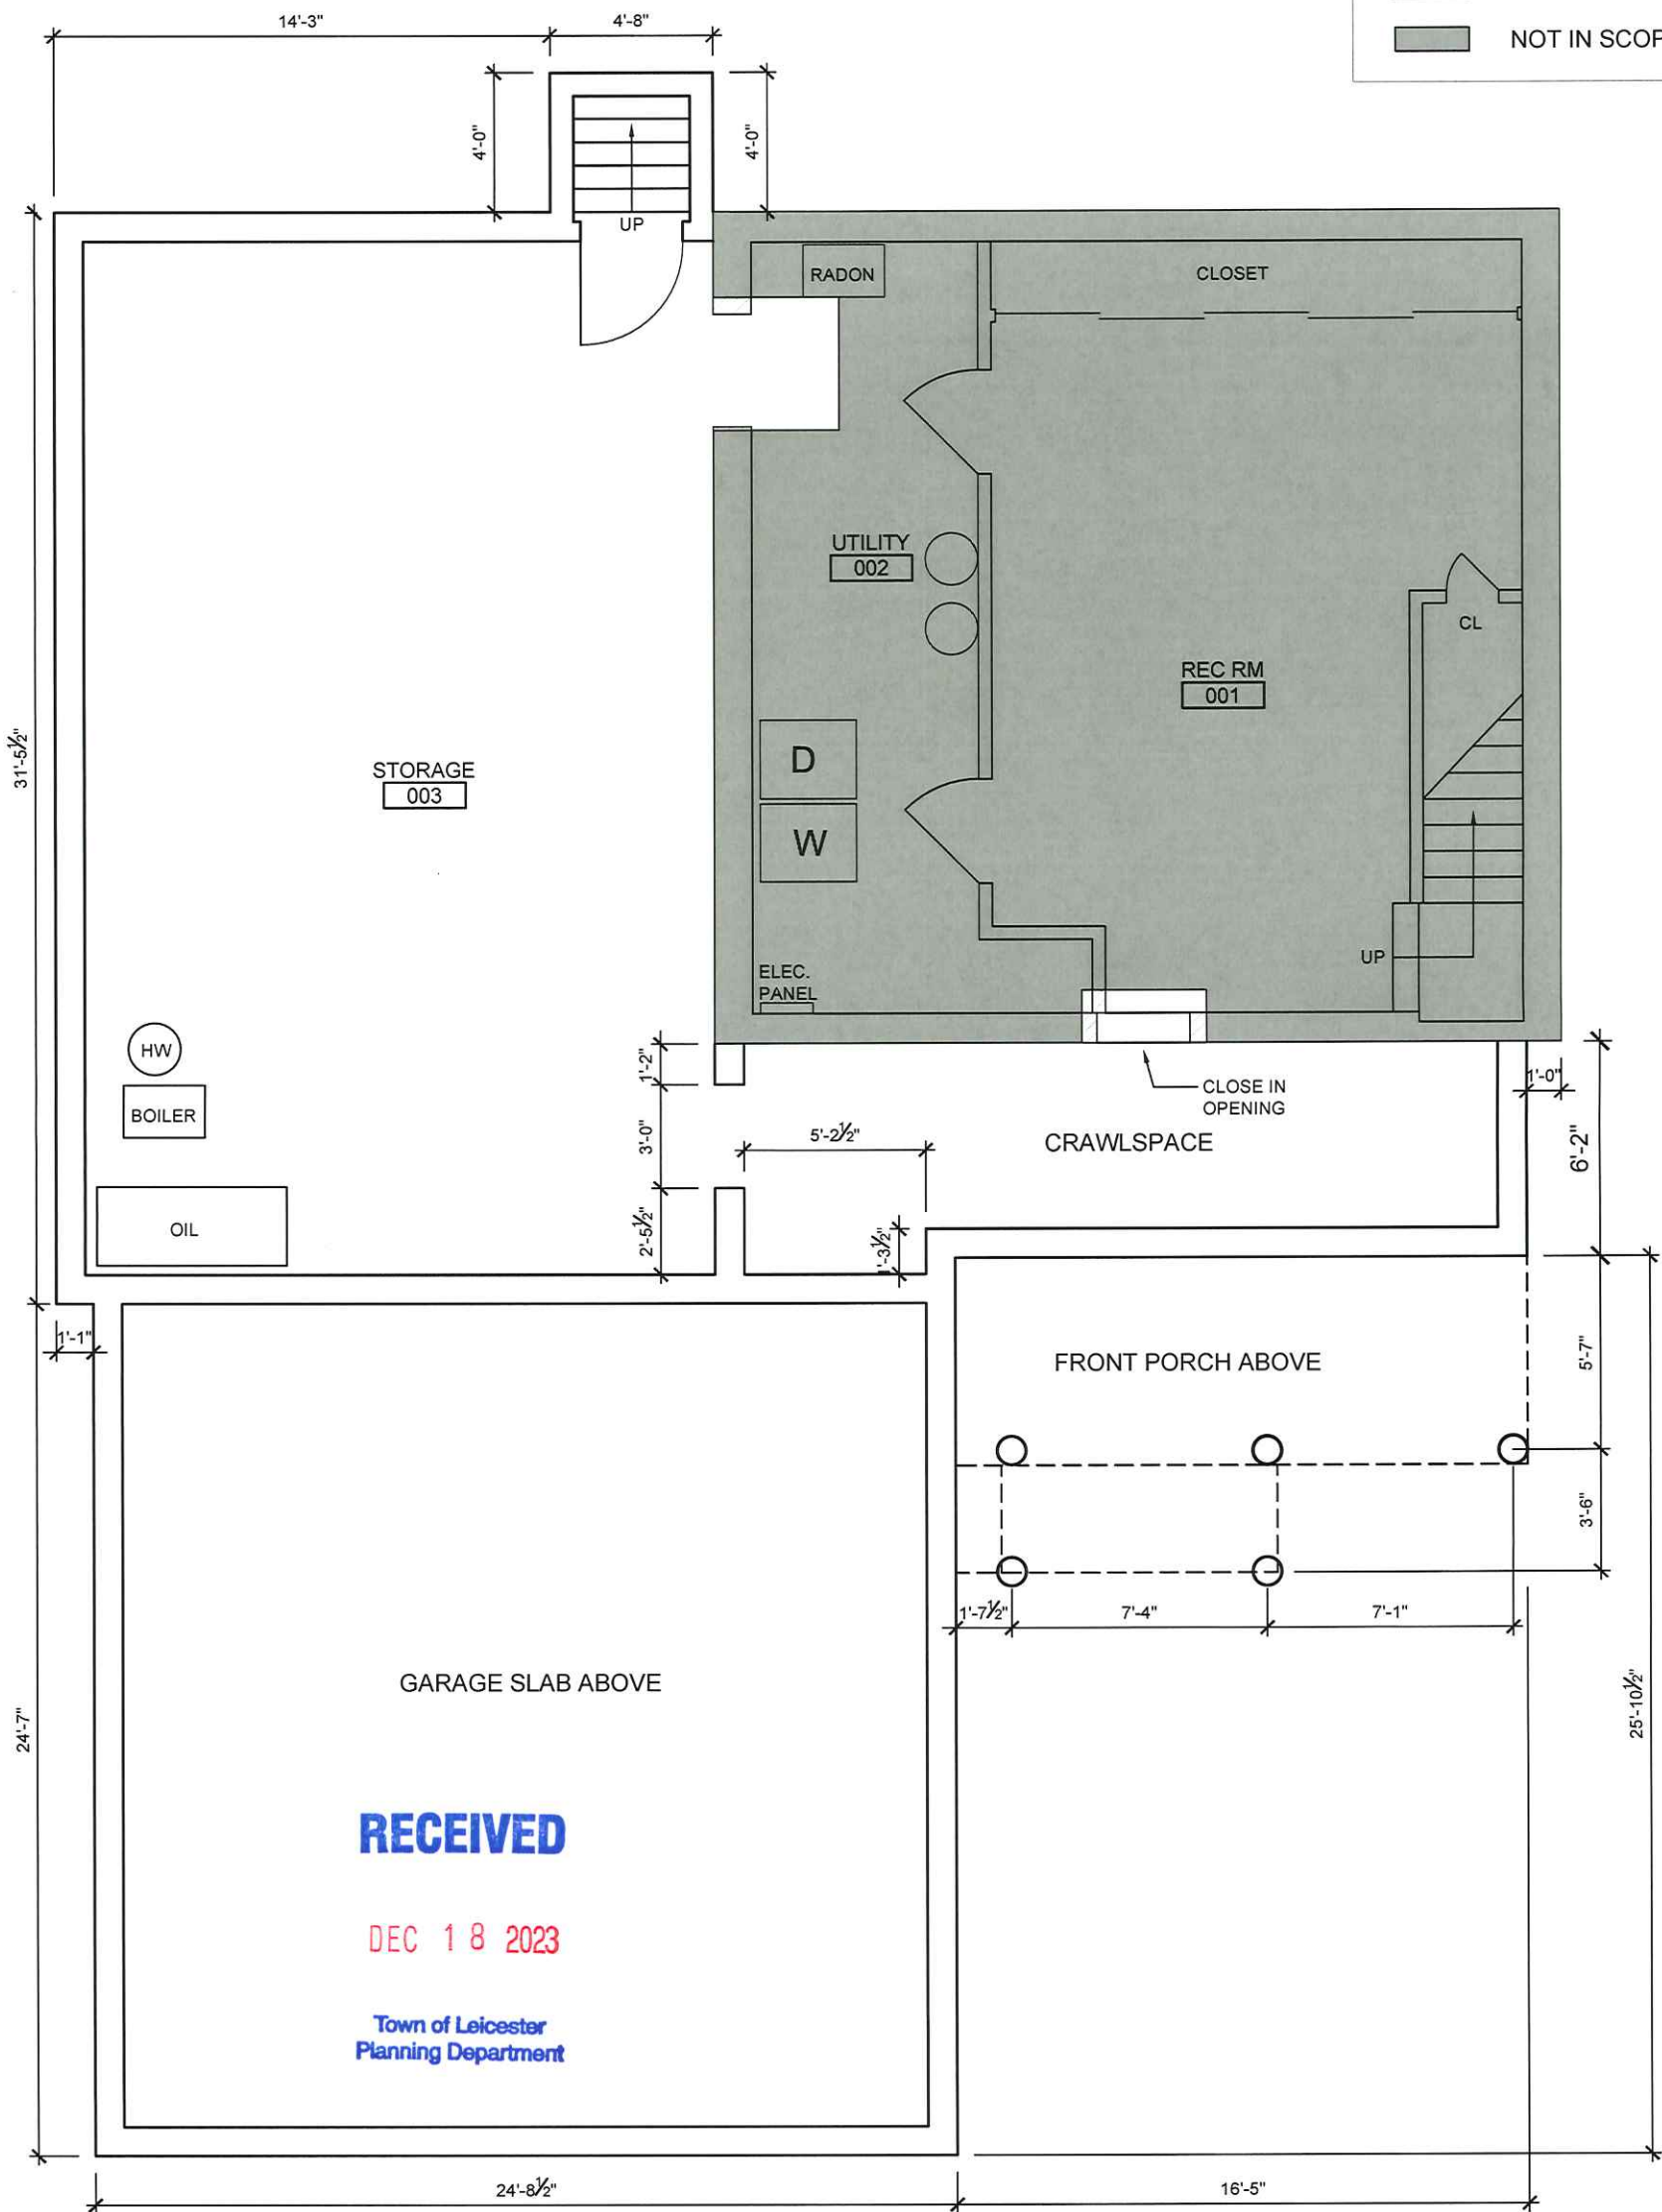

A BASEMENT PLAN: PROPOSED
SCALE: 3/16" = 1'-0"



RECEIVED
2023 DEC 19 AM 8:10
TOWN CLERK'S OFFICE
LEICESTER, MASS.



WALL LEGEND:

EXISTING PARTITION


DEMO PARTITION

NEW PARTITION

SCOPE:

RENOVATION / ADDITION

NOT IN SCOPE

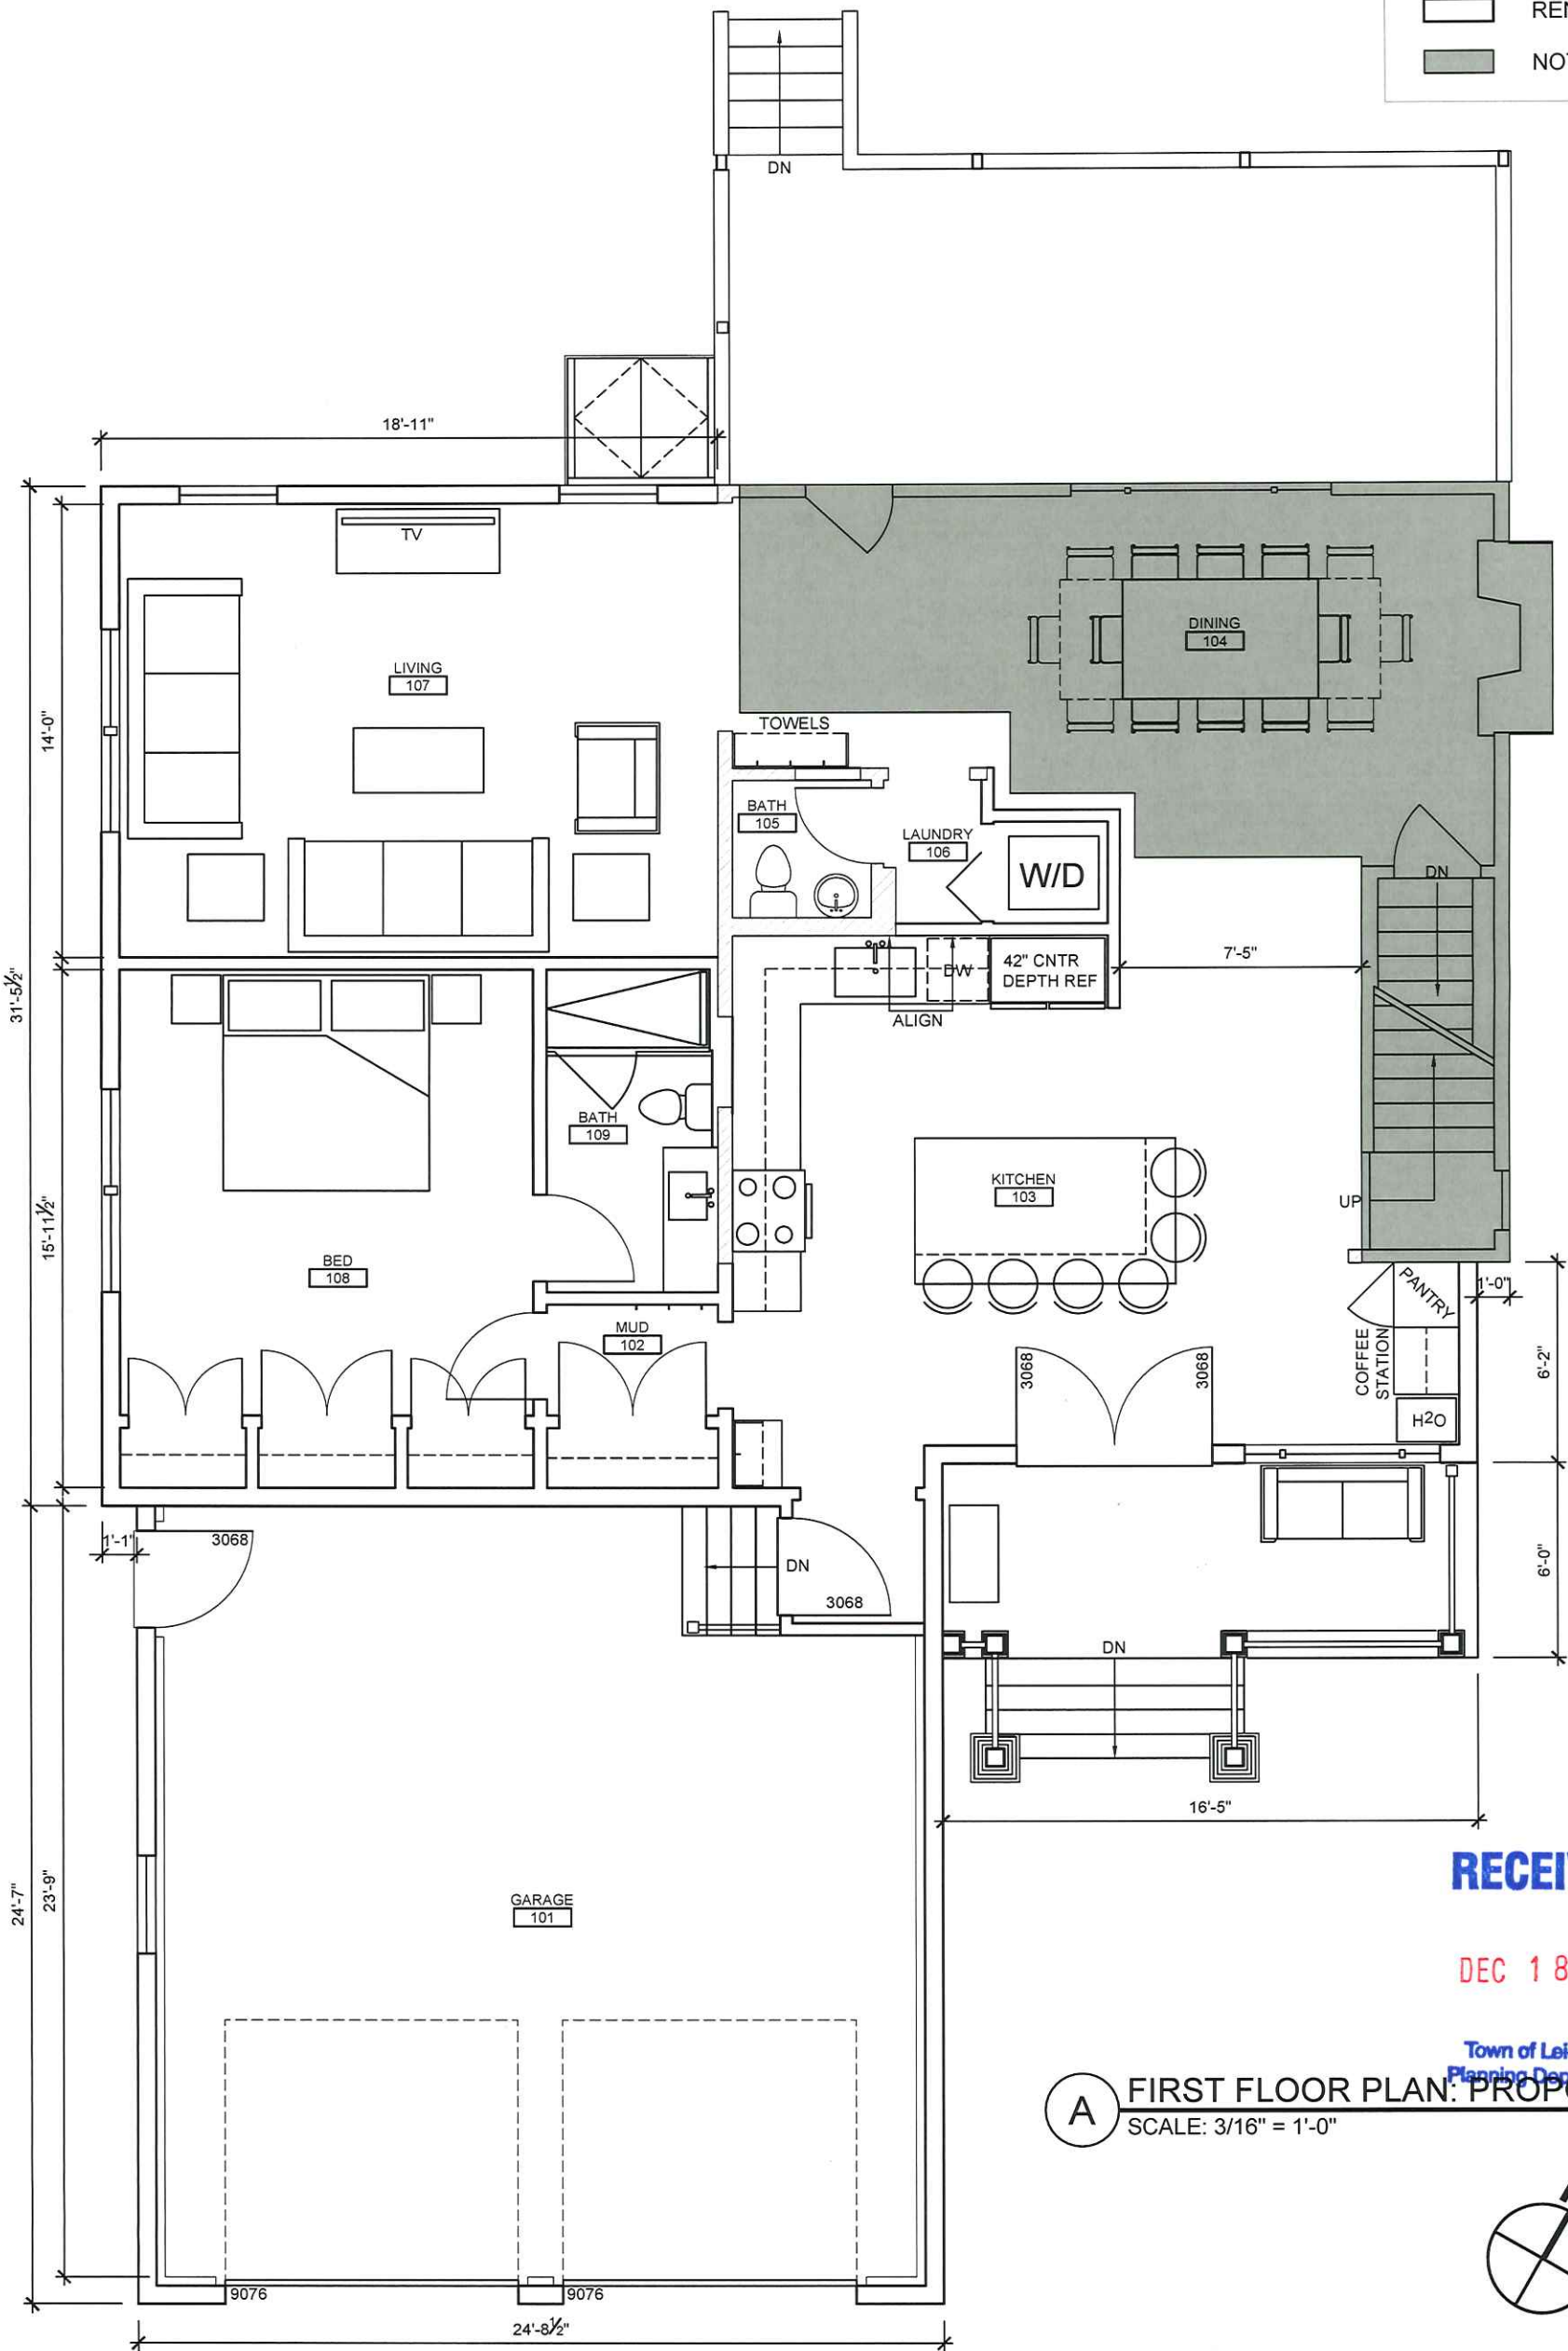

A FIRST FLOOR PLAN: PROPOSED
SCALE: 3/16" = 1'-0"




RECEIVED
2023 DEC 19 AM 8:11
TOWN CLERK'S OFFICE
LEICESTER, MASS.



- WALL LEGEND:
- EXISTING PARTITION
 - DEMO PARTITION
 - NEW PARTITION

- SCOPE:
- RENOVATION / ADDITION
 - NOT IN SCOPE

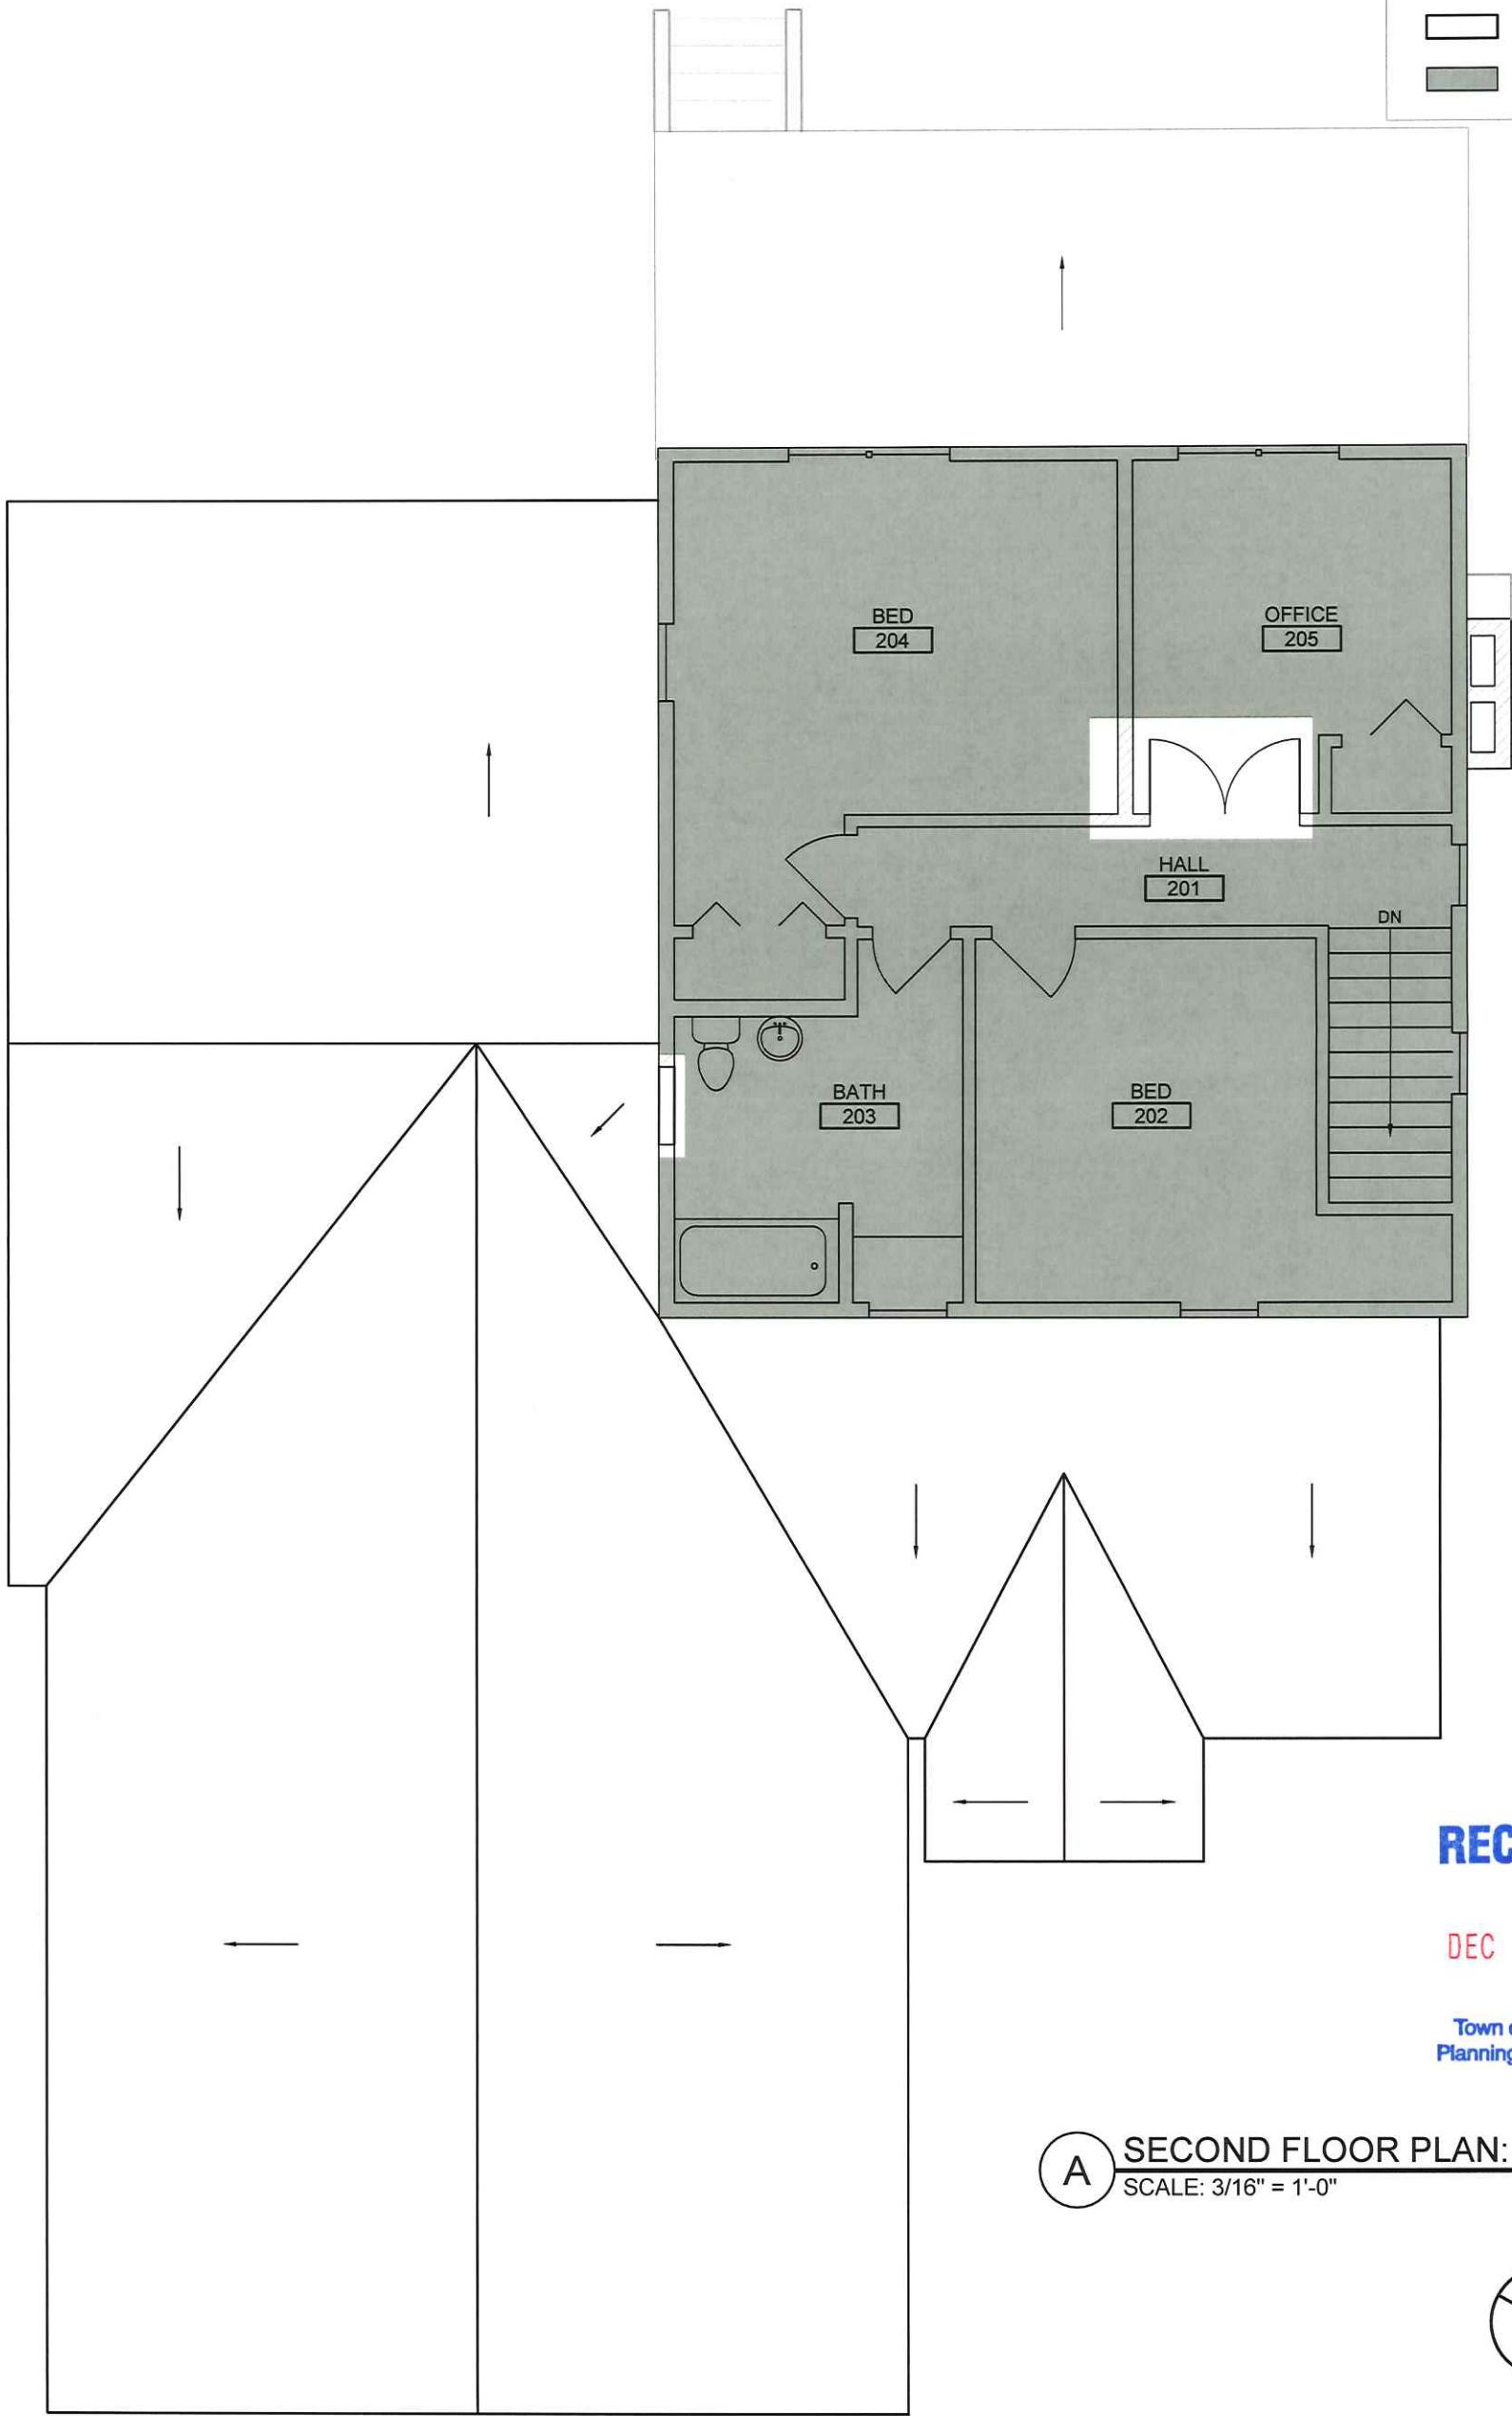

RECEIVED

DEC 18 2023

Town of Leicester
Planning Department

A SECOND FLOOR PLAN: PROPOSED
SCALE: 3/16" = 1'-0"



Town of Leicester
Planning Department


DEC 18 2023

RECEIVED

RECEIVED

2023 DEC 19 AM 8:11

TOWN CLERK'S OFFICE
LEICESTER, MASS.

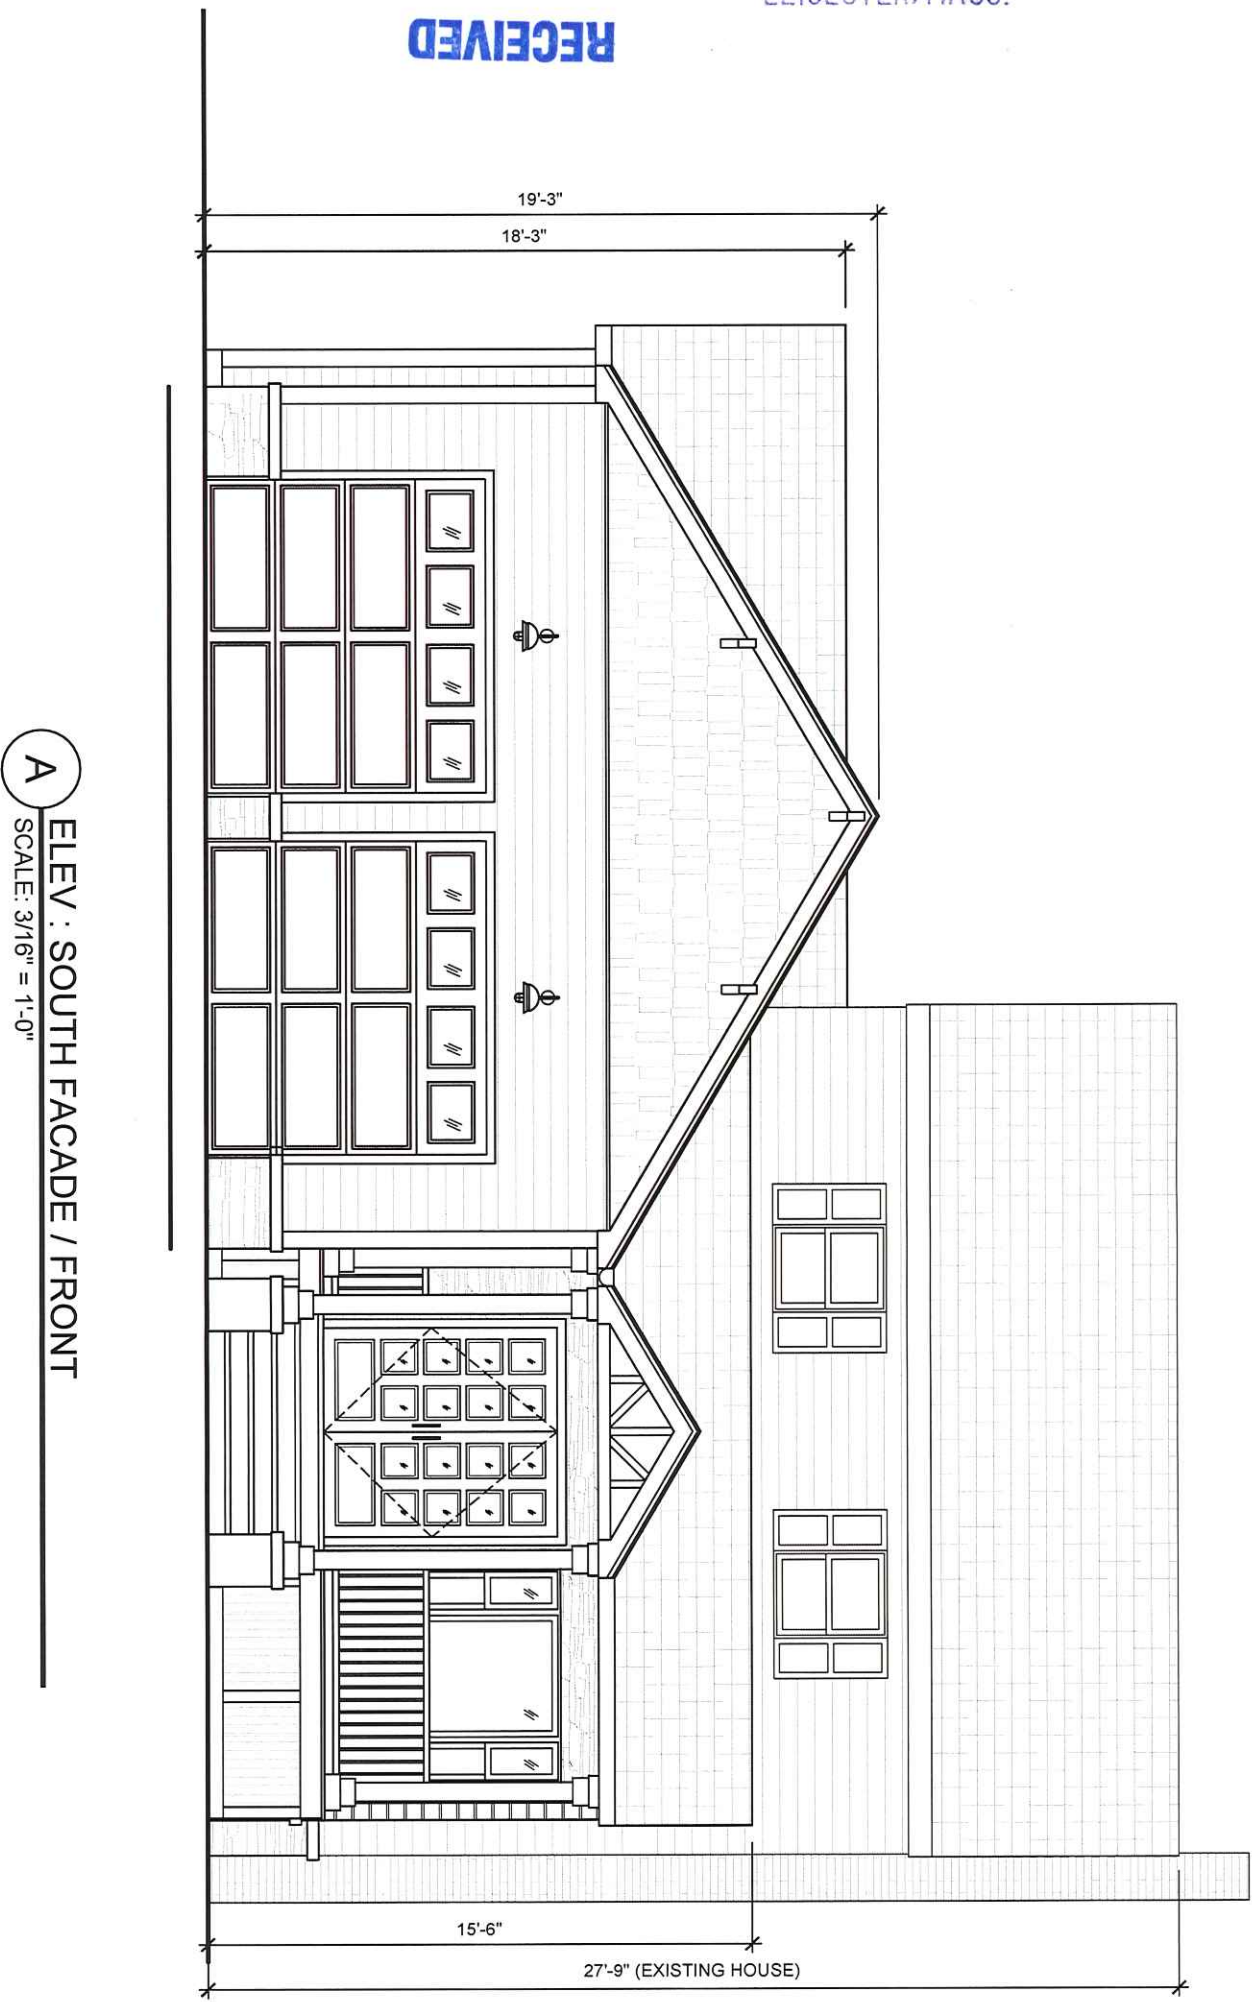

MATERIAL LEGEND:	
	ASPHALT SHINGLE
	SIDING TO MATCH EXIST.
	SHAKE STYLE SIDING
	BASE STONE VENEER
	SIDING STONE VENEER
	STAIR STONE VENEER

KDS
168 Middle Road
Southborough, MA 01772
617 721-6687 Tel
617 812-6140 Fax
jkurtz@kurtzarchitecture.com

69 Burncoat Lane
Leicester, MA

DATE: Dec. 7, 2023
SCALE: AS SHOWN
PROJ. NO.: 2218.00
FILE NAME: elev.dwg

**ZBA
Pres.**

Town of Leicester
Planning Department

DEC 18 2023



RECEIVED

RECEIVED

2023 DEC 19 AM 8:11

TOWN CLERK'S OFFICE
LEICESTER, MASS.

A
ELEV : WEST FACADE / SIDE
SCALE: 3/16" = 1'-0"

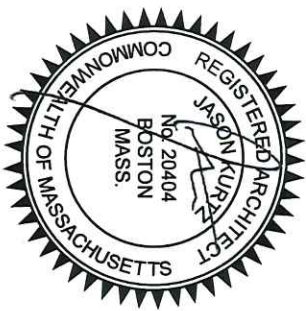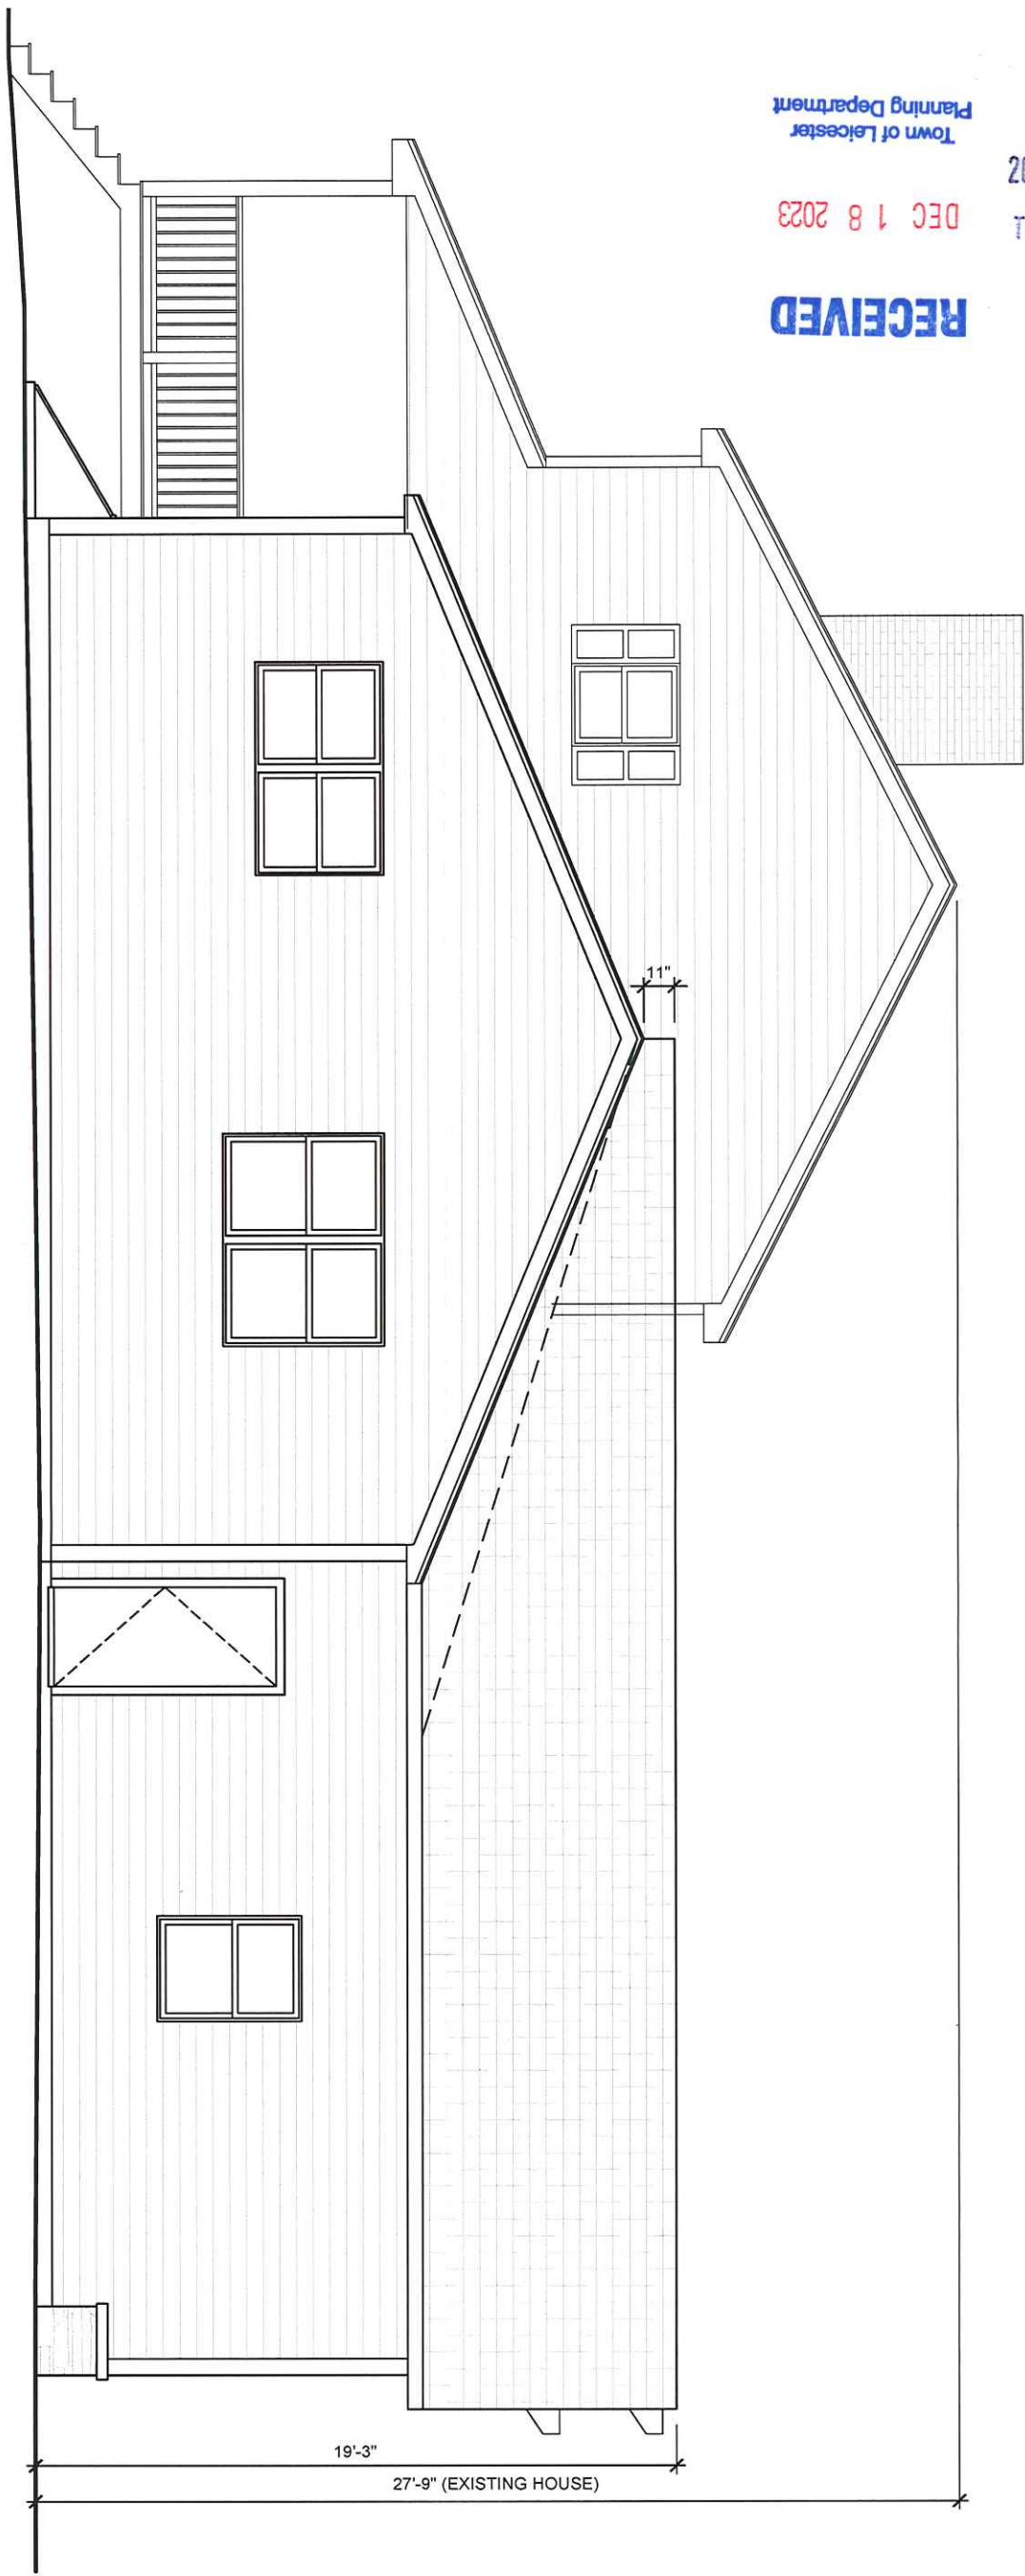

MATERIAL LEGEND:

	ASPHALT SHINGLE
	SIDING TO MATCH EXIST.
	SHAKE STYLE SIDING
	BASE STONE VENEER
	SIDING STONE VENEER
	STAIR STONE VENEER

KDS
168 Middle Road
Southborough, MA 01772
617 721-6687 Tel
617 812-6140 Fax
jkurtz@kurtzarchitecture.com

69 Burncoat Lane
Leicester, MA

DATE: Dec. 7, 2023
SCALE: AS SHOWN
PROJ. NO.: 2218.00
FILE NAME: elev.dwg

ZBA
Pres.

Town of Leicester
Planning Department


DEC 18 2023

RECEIVED

RECEIVED

2023 DEC 19 AM 8:11

TOWN CLERK'S OFFICE
LEICESTER, MASS.

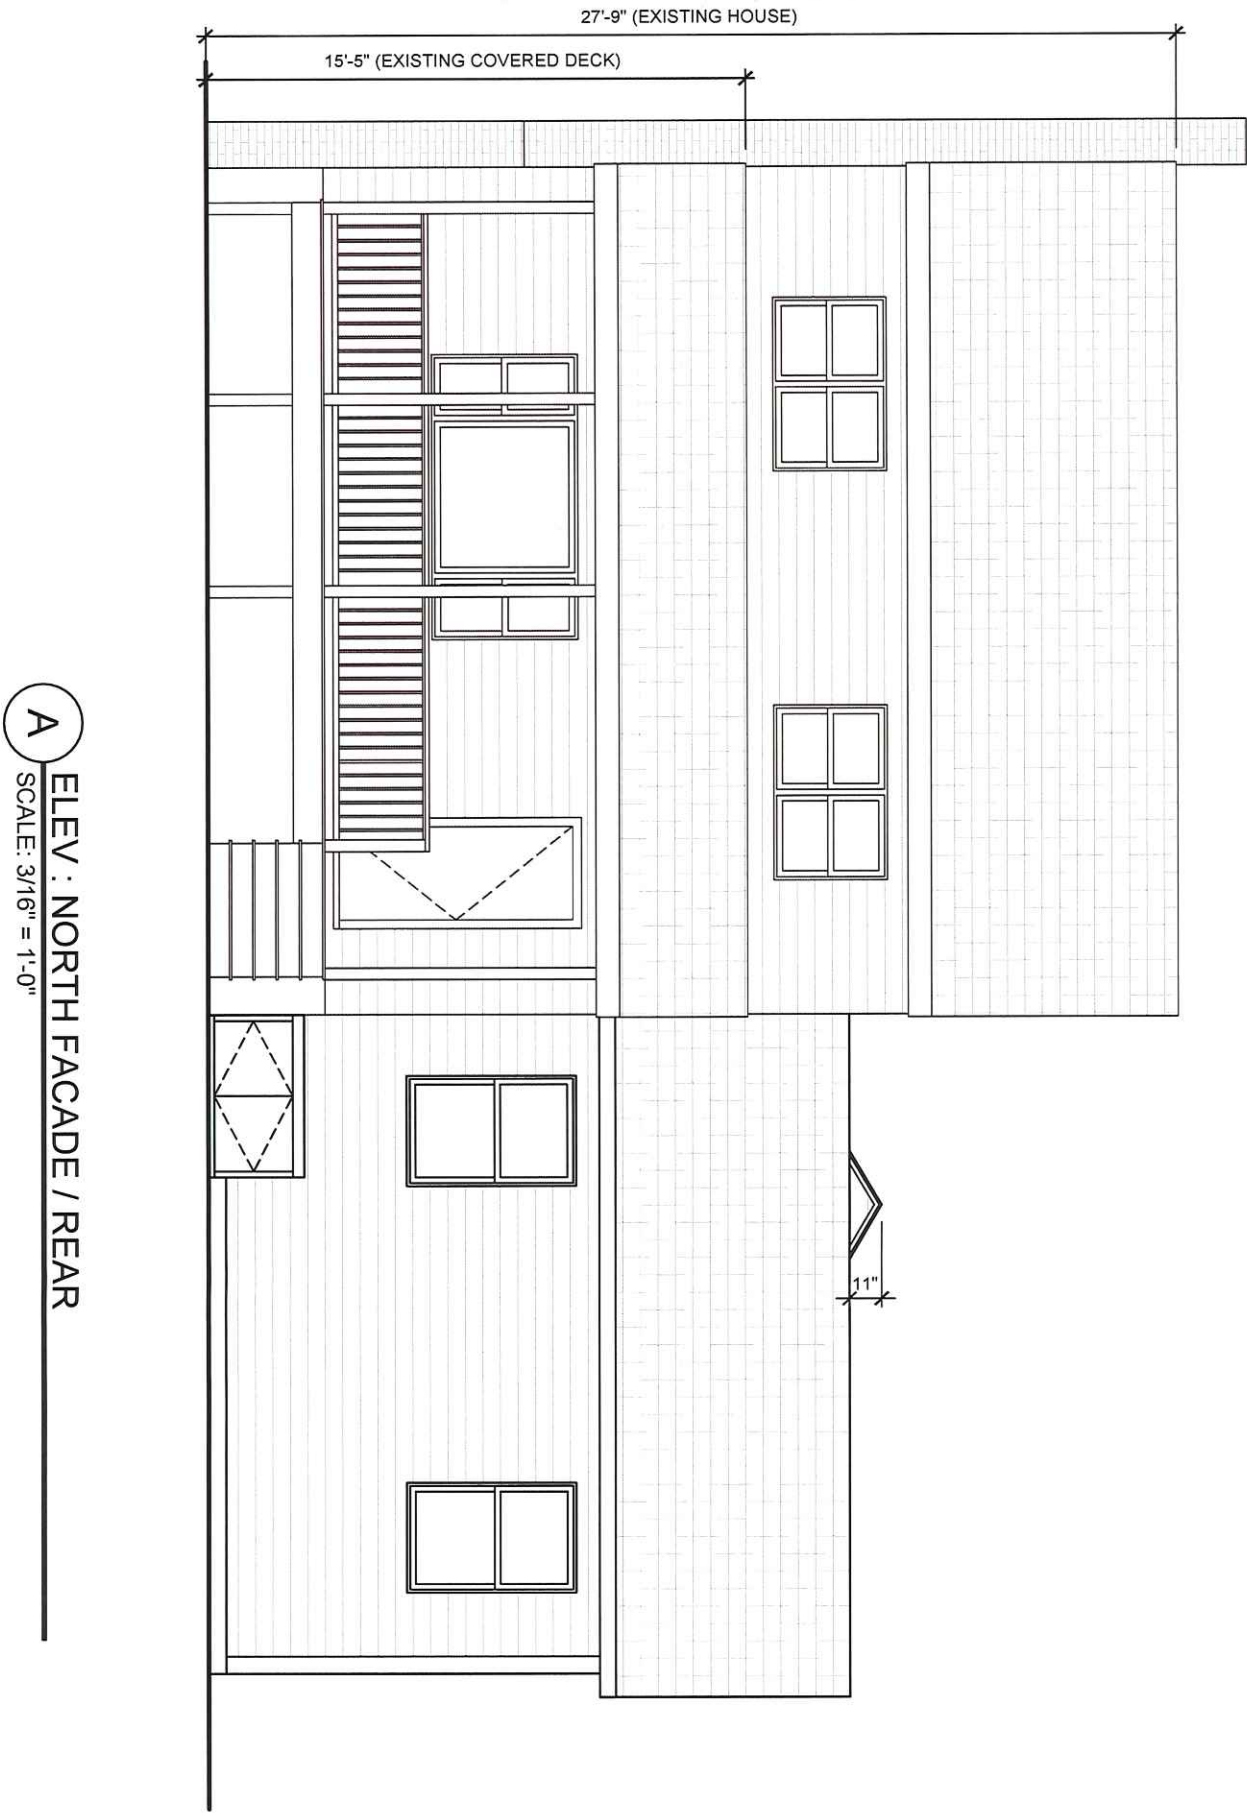

A
ELEV : NORTH FACADE / REAR
SCALE: 3/16" = 1'-0"



MATERIAL LEGEND:	
	ASPHALT SHINGLE
	SIDING TO MATCH EXIST.
	SHAKE STYLE SIDING
	BASE STONE VENEER
	SIDING STONE VENEER
	STAIR STONE VENEER


KDS
168 Middle Road
Southborough, MA 01772
617 721-6687 Tel
617 812-6140 Fax
jkurtz@kurtzarchitecture.com

69 Burncoat Lane
Leicester, MA


DATE: Dec. 7, 2023
SCALE: AS SHOWN
PROJ. NO.: 2218.00
FILE NAME: elev.dwg

**ZBA
Pres.**

RECEIVED
2023 DEC 19 AM 8:11
TOWN CLERK'S OFFICE
LEICESTER, MASS.

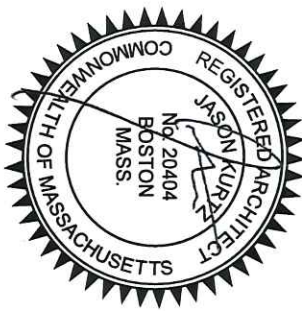

MATERIAL LEGEND:	
	ASPHALT SHINGLE
	SIDING TO MATCH EXIST.
	SHAKE STYLE SIDING
	BASE STONE VENEER
	SIDING STONE VENEER
	STAIR STONE VENEER

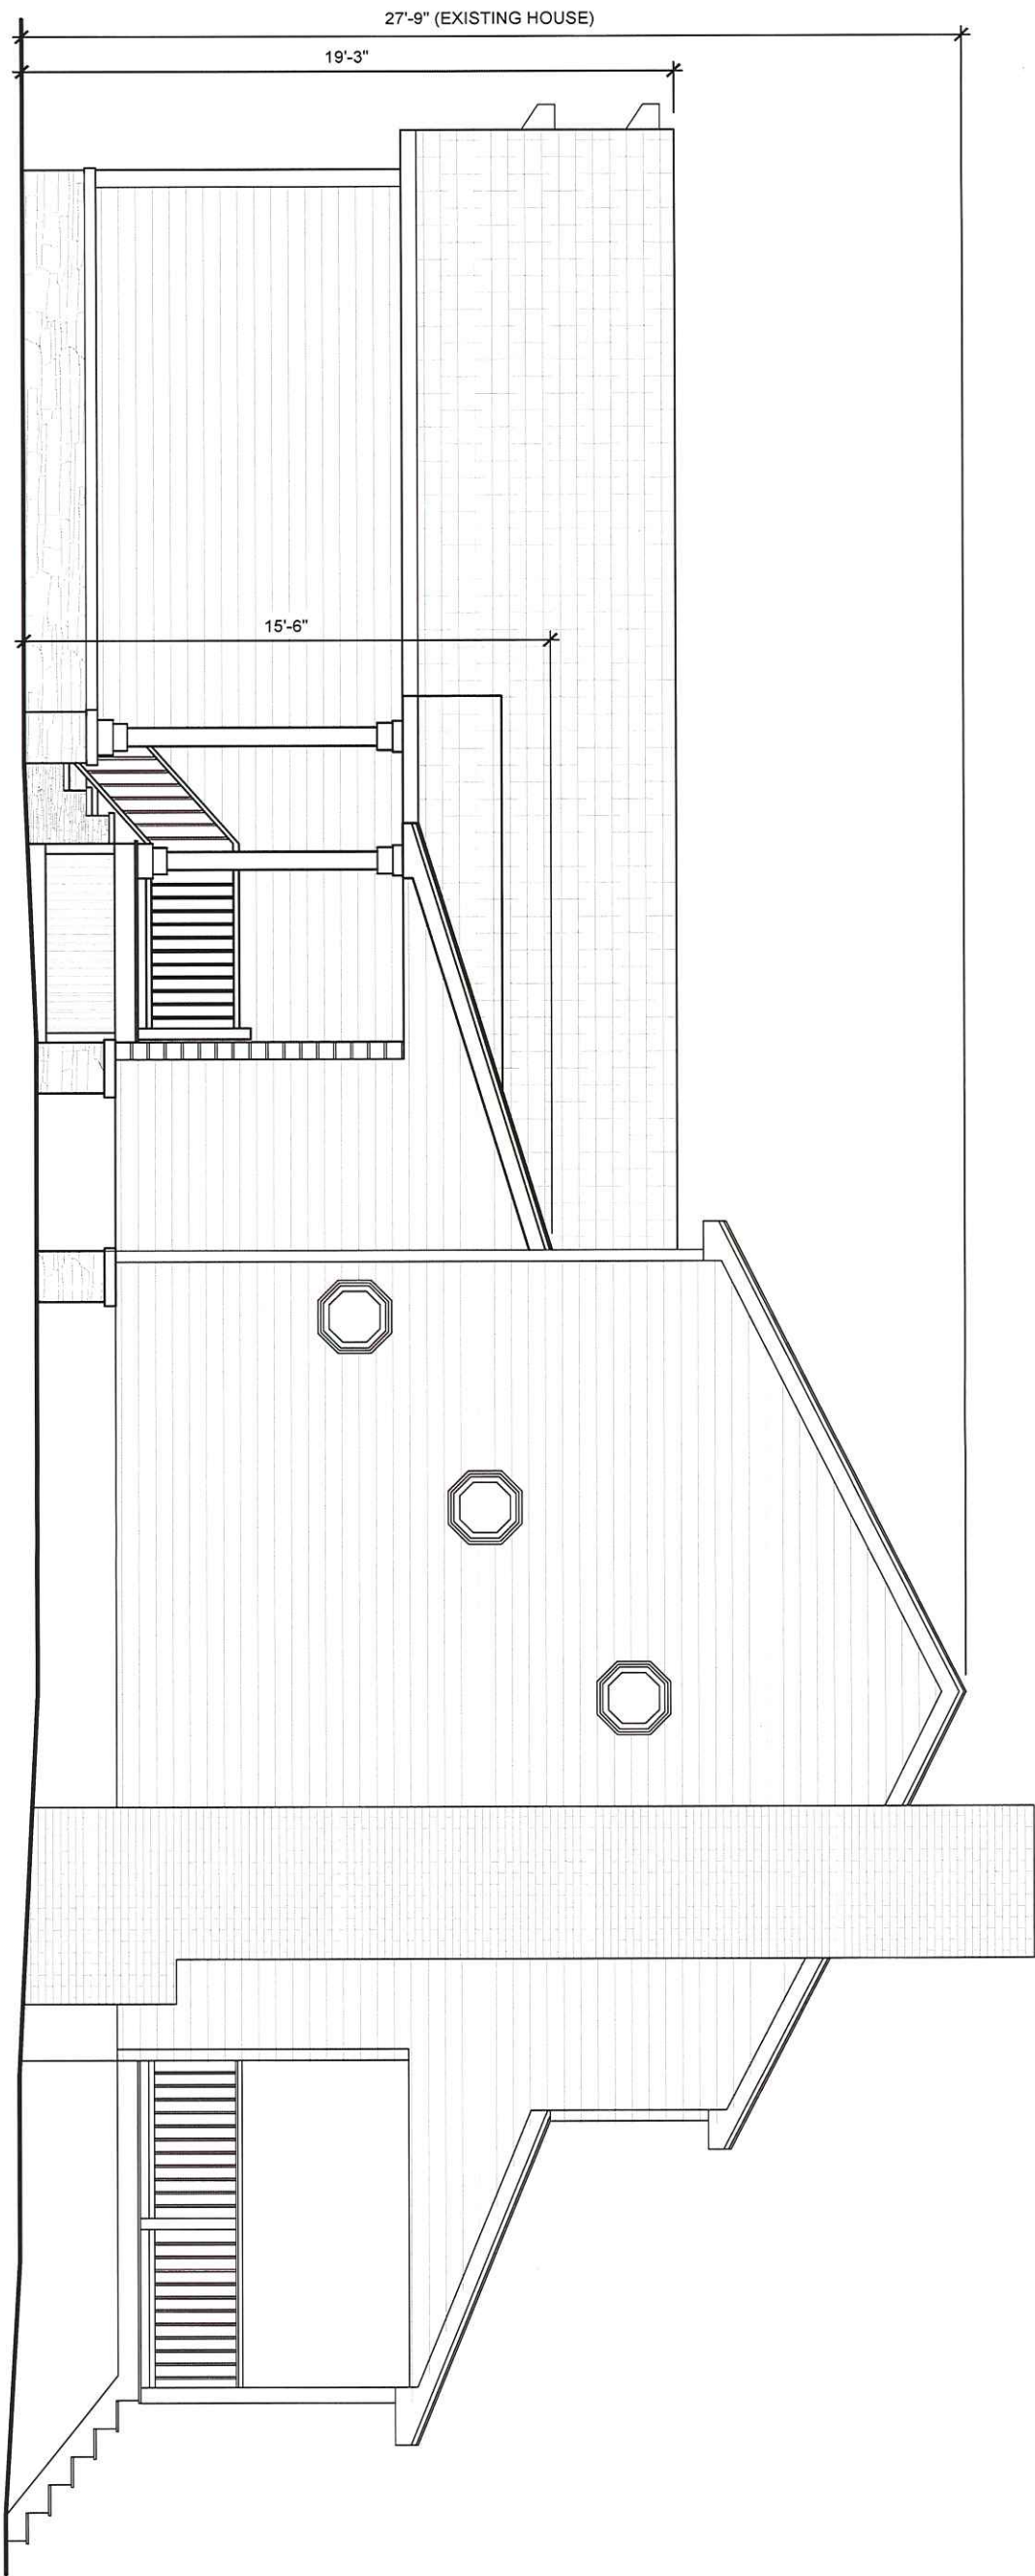

A
ELEV : EAST FACADE / SIDE
SCALE: 3/16" = 1'-0"

RECEIVED
DEC 18 2023
Town of Leicester
Planning Department