

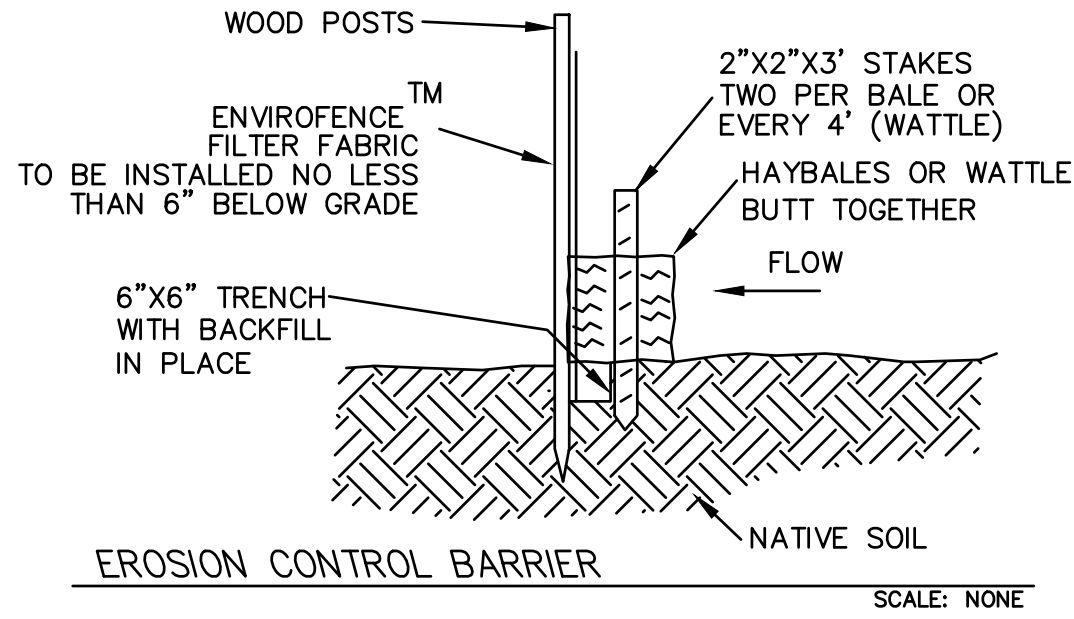


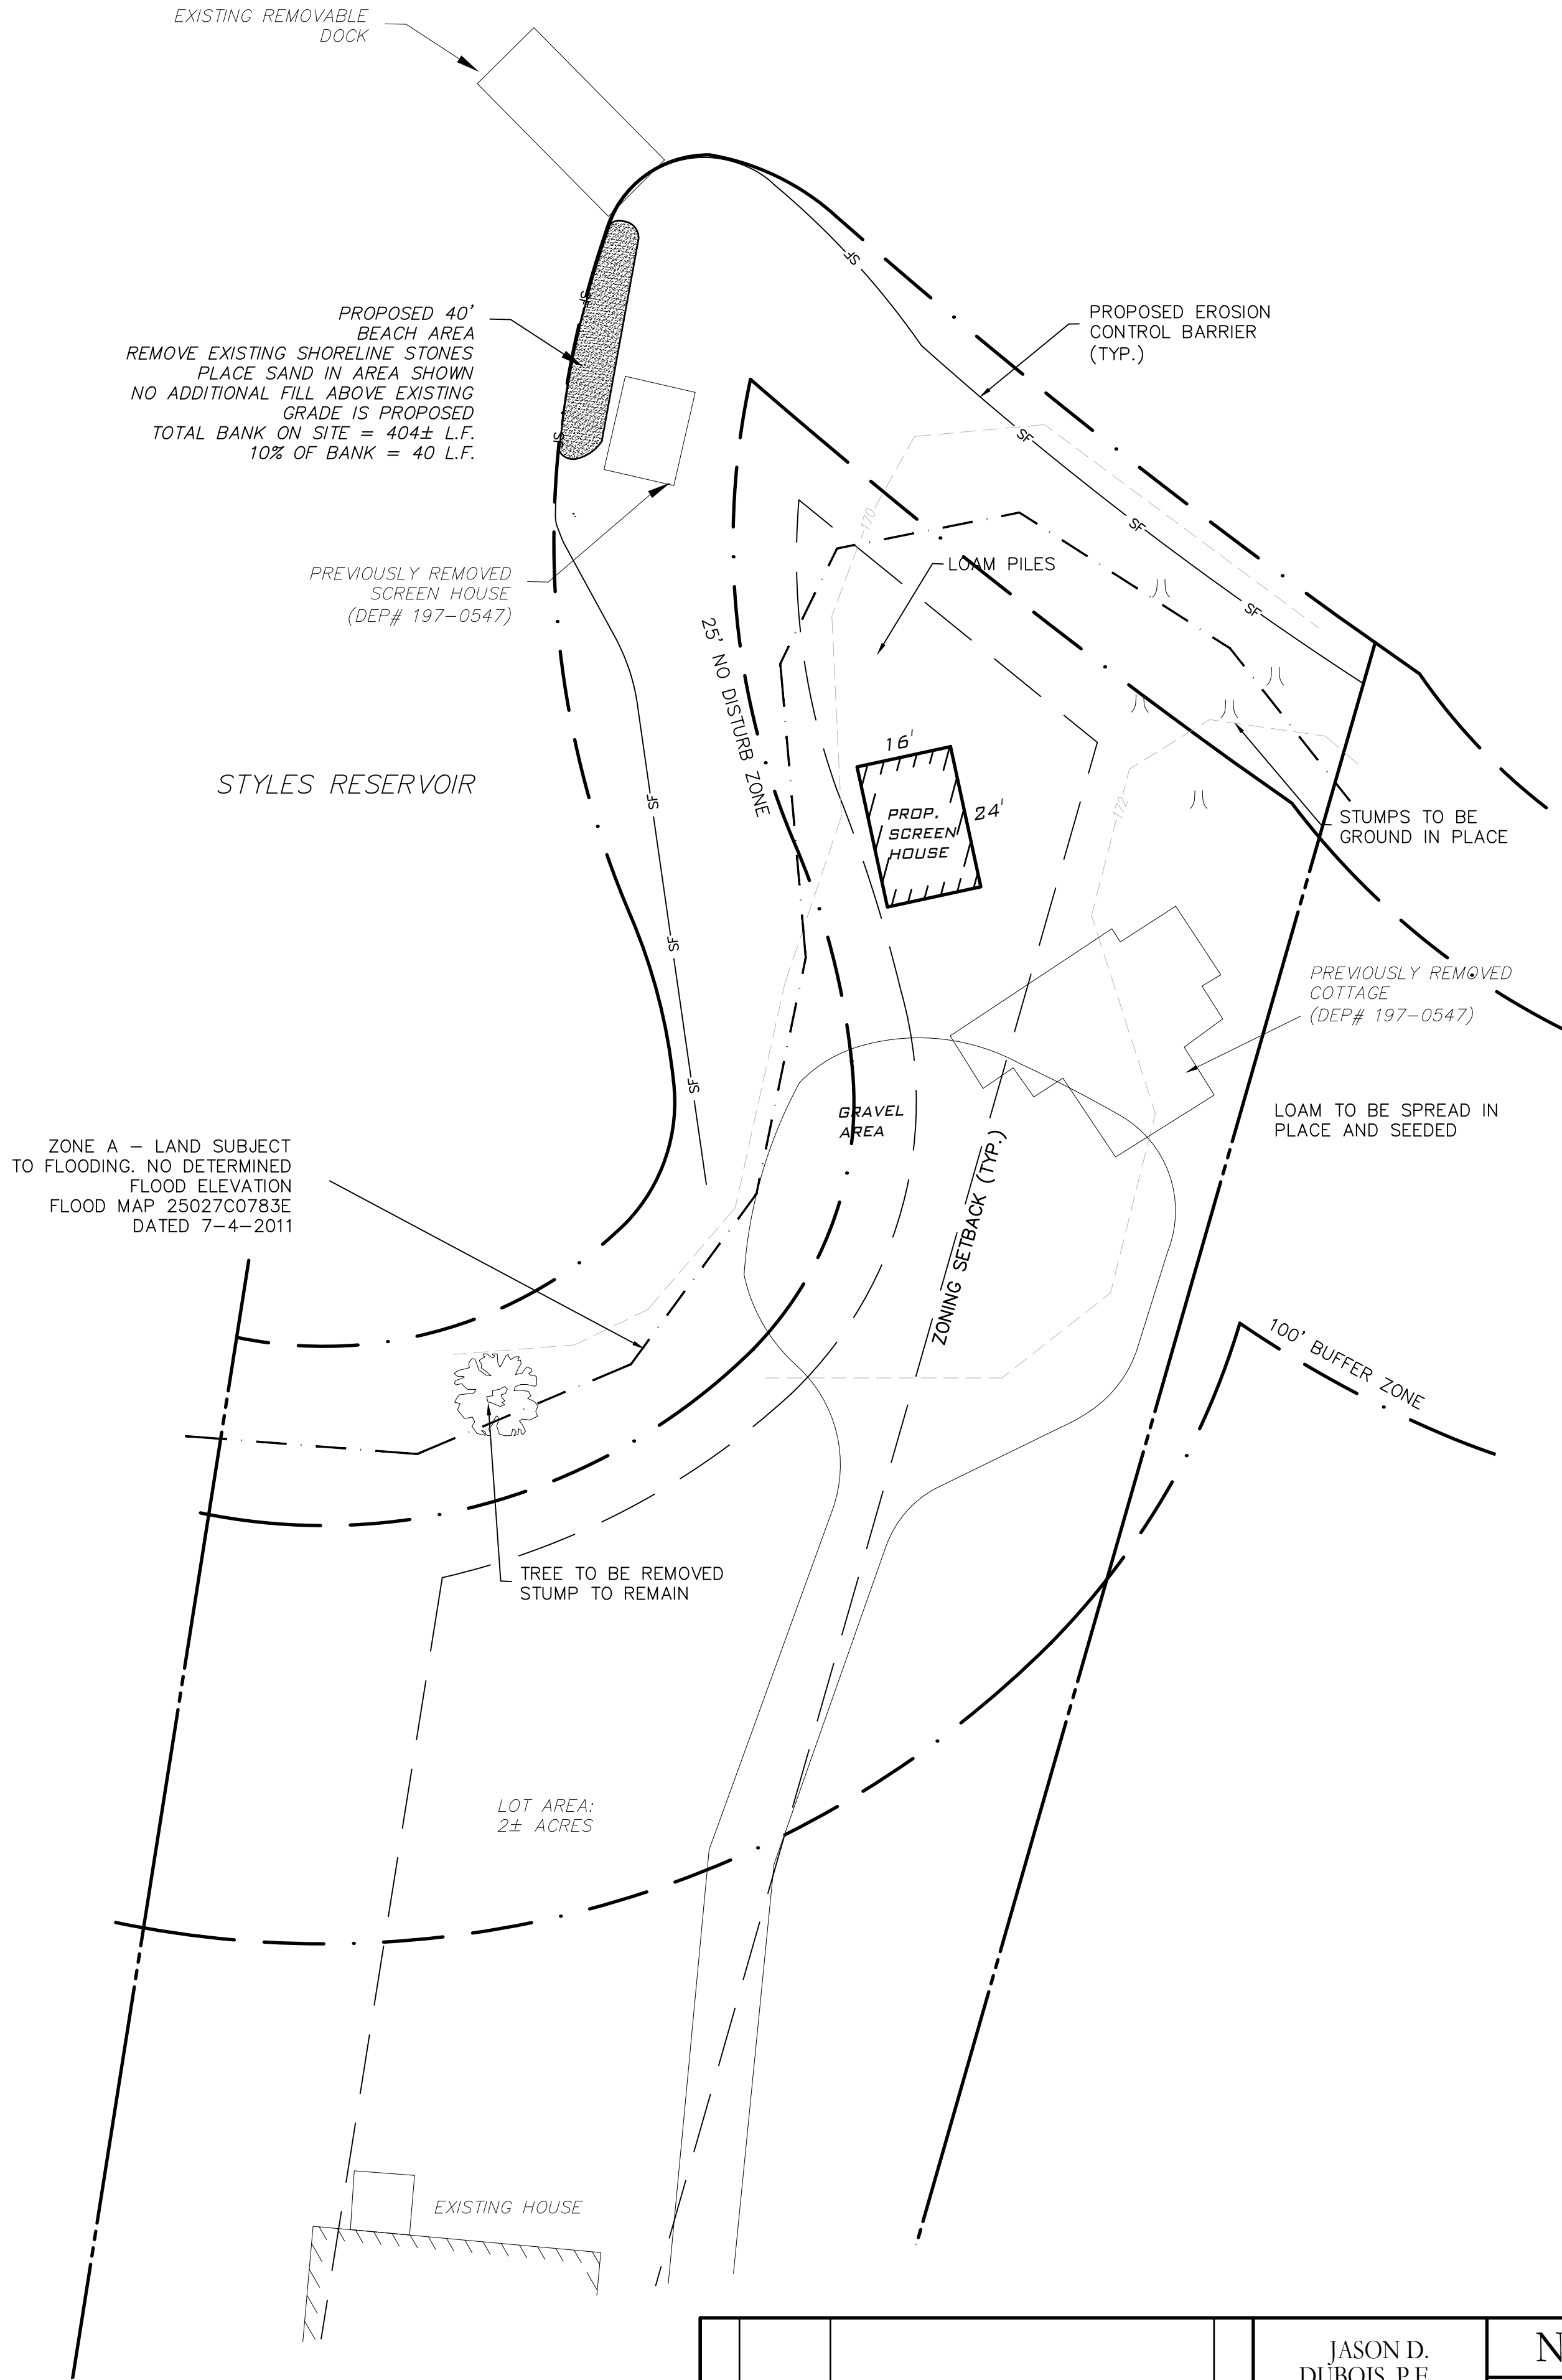



SEQUENCE OF CONSTRUCTION

- EROSION CONTROL MEASURES TO BE INSTALLED
- REMOVE STUMPS AS SHOWN
 - BUILD SHORELINE BEACH AREA
 - ONCE SITEWORK IS COMPLETE, ALL DISTURBED AREAS TO BE TREATED WITH LOAM AND SEED
 - CONSTRUCT PROPOSED SCREEN HOUSE
 - DISTURBED AREAS AND LOAM STOCKPILES REMAINING IDLE FOR MORE THAN 30 DAYS BE STABILIZED OR COVERED WITH TARPS.

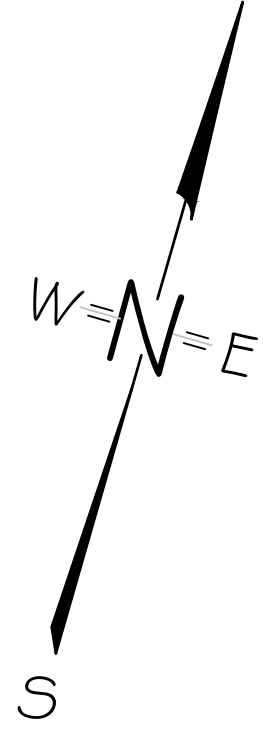

SYMBOL KEY


MONUMENT	□	BITUMINOUS	BIT.
IRON PIPE	●	CONCRETE	CONC.
DRAIN MANHOLE	○ DMH	INVERT	INV.
ELECTRIC MANHOLE	⊙	REINFORCED CONCRETE PIPE	RCP
CATCH BASIN	⊞ CB	POLYVINYL CHLORIDE PIPE	PVC
UTILITY POLE	⊙	HIGH DENSITY PLASTIC	HDPE
GUY WIRE	— GUY	IRON PIPE	I.P.
BENCH MARK	⊙	FOUND	FND.
CHAIN LINK FENCE	— x —	BOLLARD	BOL.
WOOD / STOCKADE FENCE	— o —	SEWER MANHOLE	SMH
DRAIN LINE	— D —	DRAINAGE MANHOLE	DMH
OVERHEAD WIRES	— OHW —	WATER GATE	WG
CONTOUR 5' INTERVAL	—	HYDRANT	HYD.
CONTOUR 1' INTERVAL	—	UTILITY POLE	UP
X 69.33'	—	GUY WIRE	GUY
	SPOT GRADE		

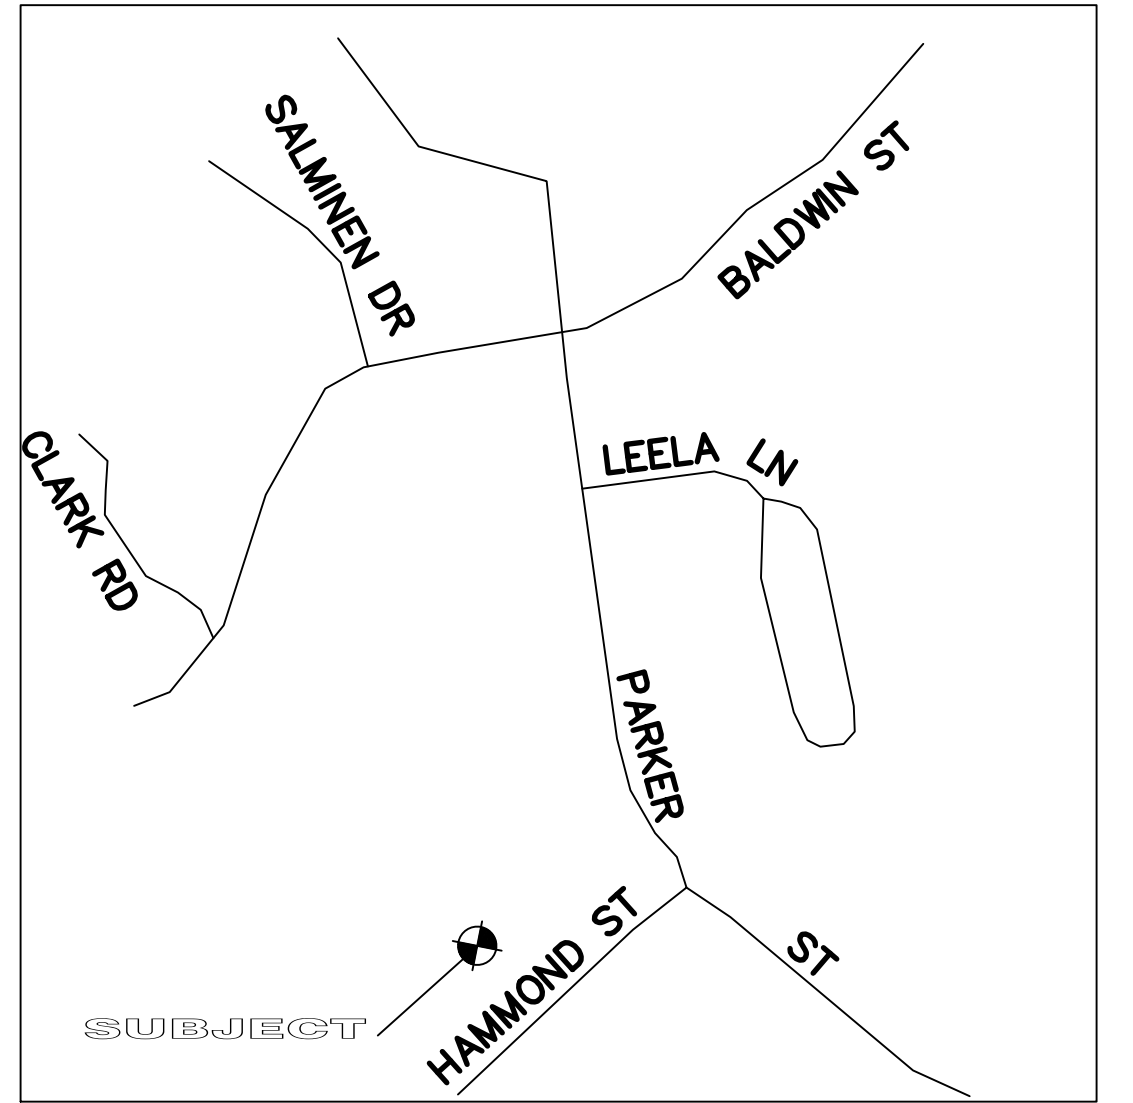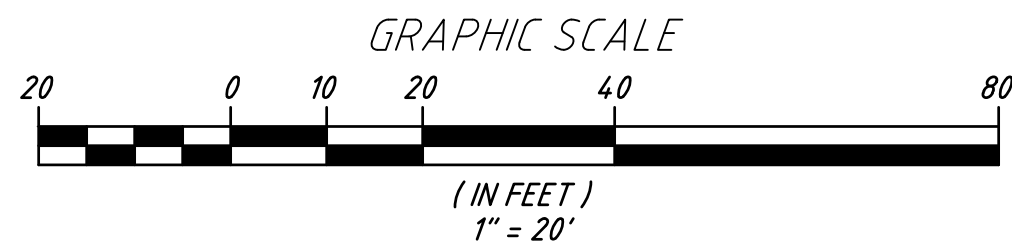

LOT LOCUS
SCALE: N.T.S.

TAX MAP REFERENCES:
TAX MAP 49-A4

RECORD OWNERS
WILLIAM KLANSEK
6 HAMMOND STREET
LEICESTER, MA
DB 48895 PG 126

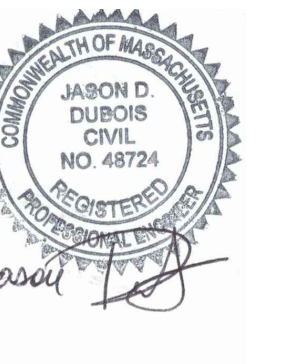

--	--	