
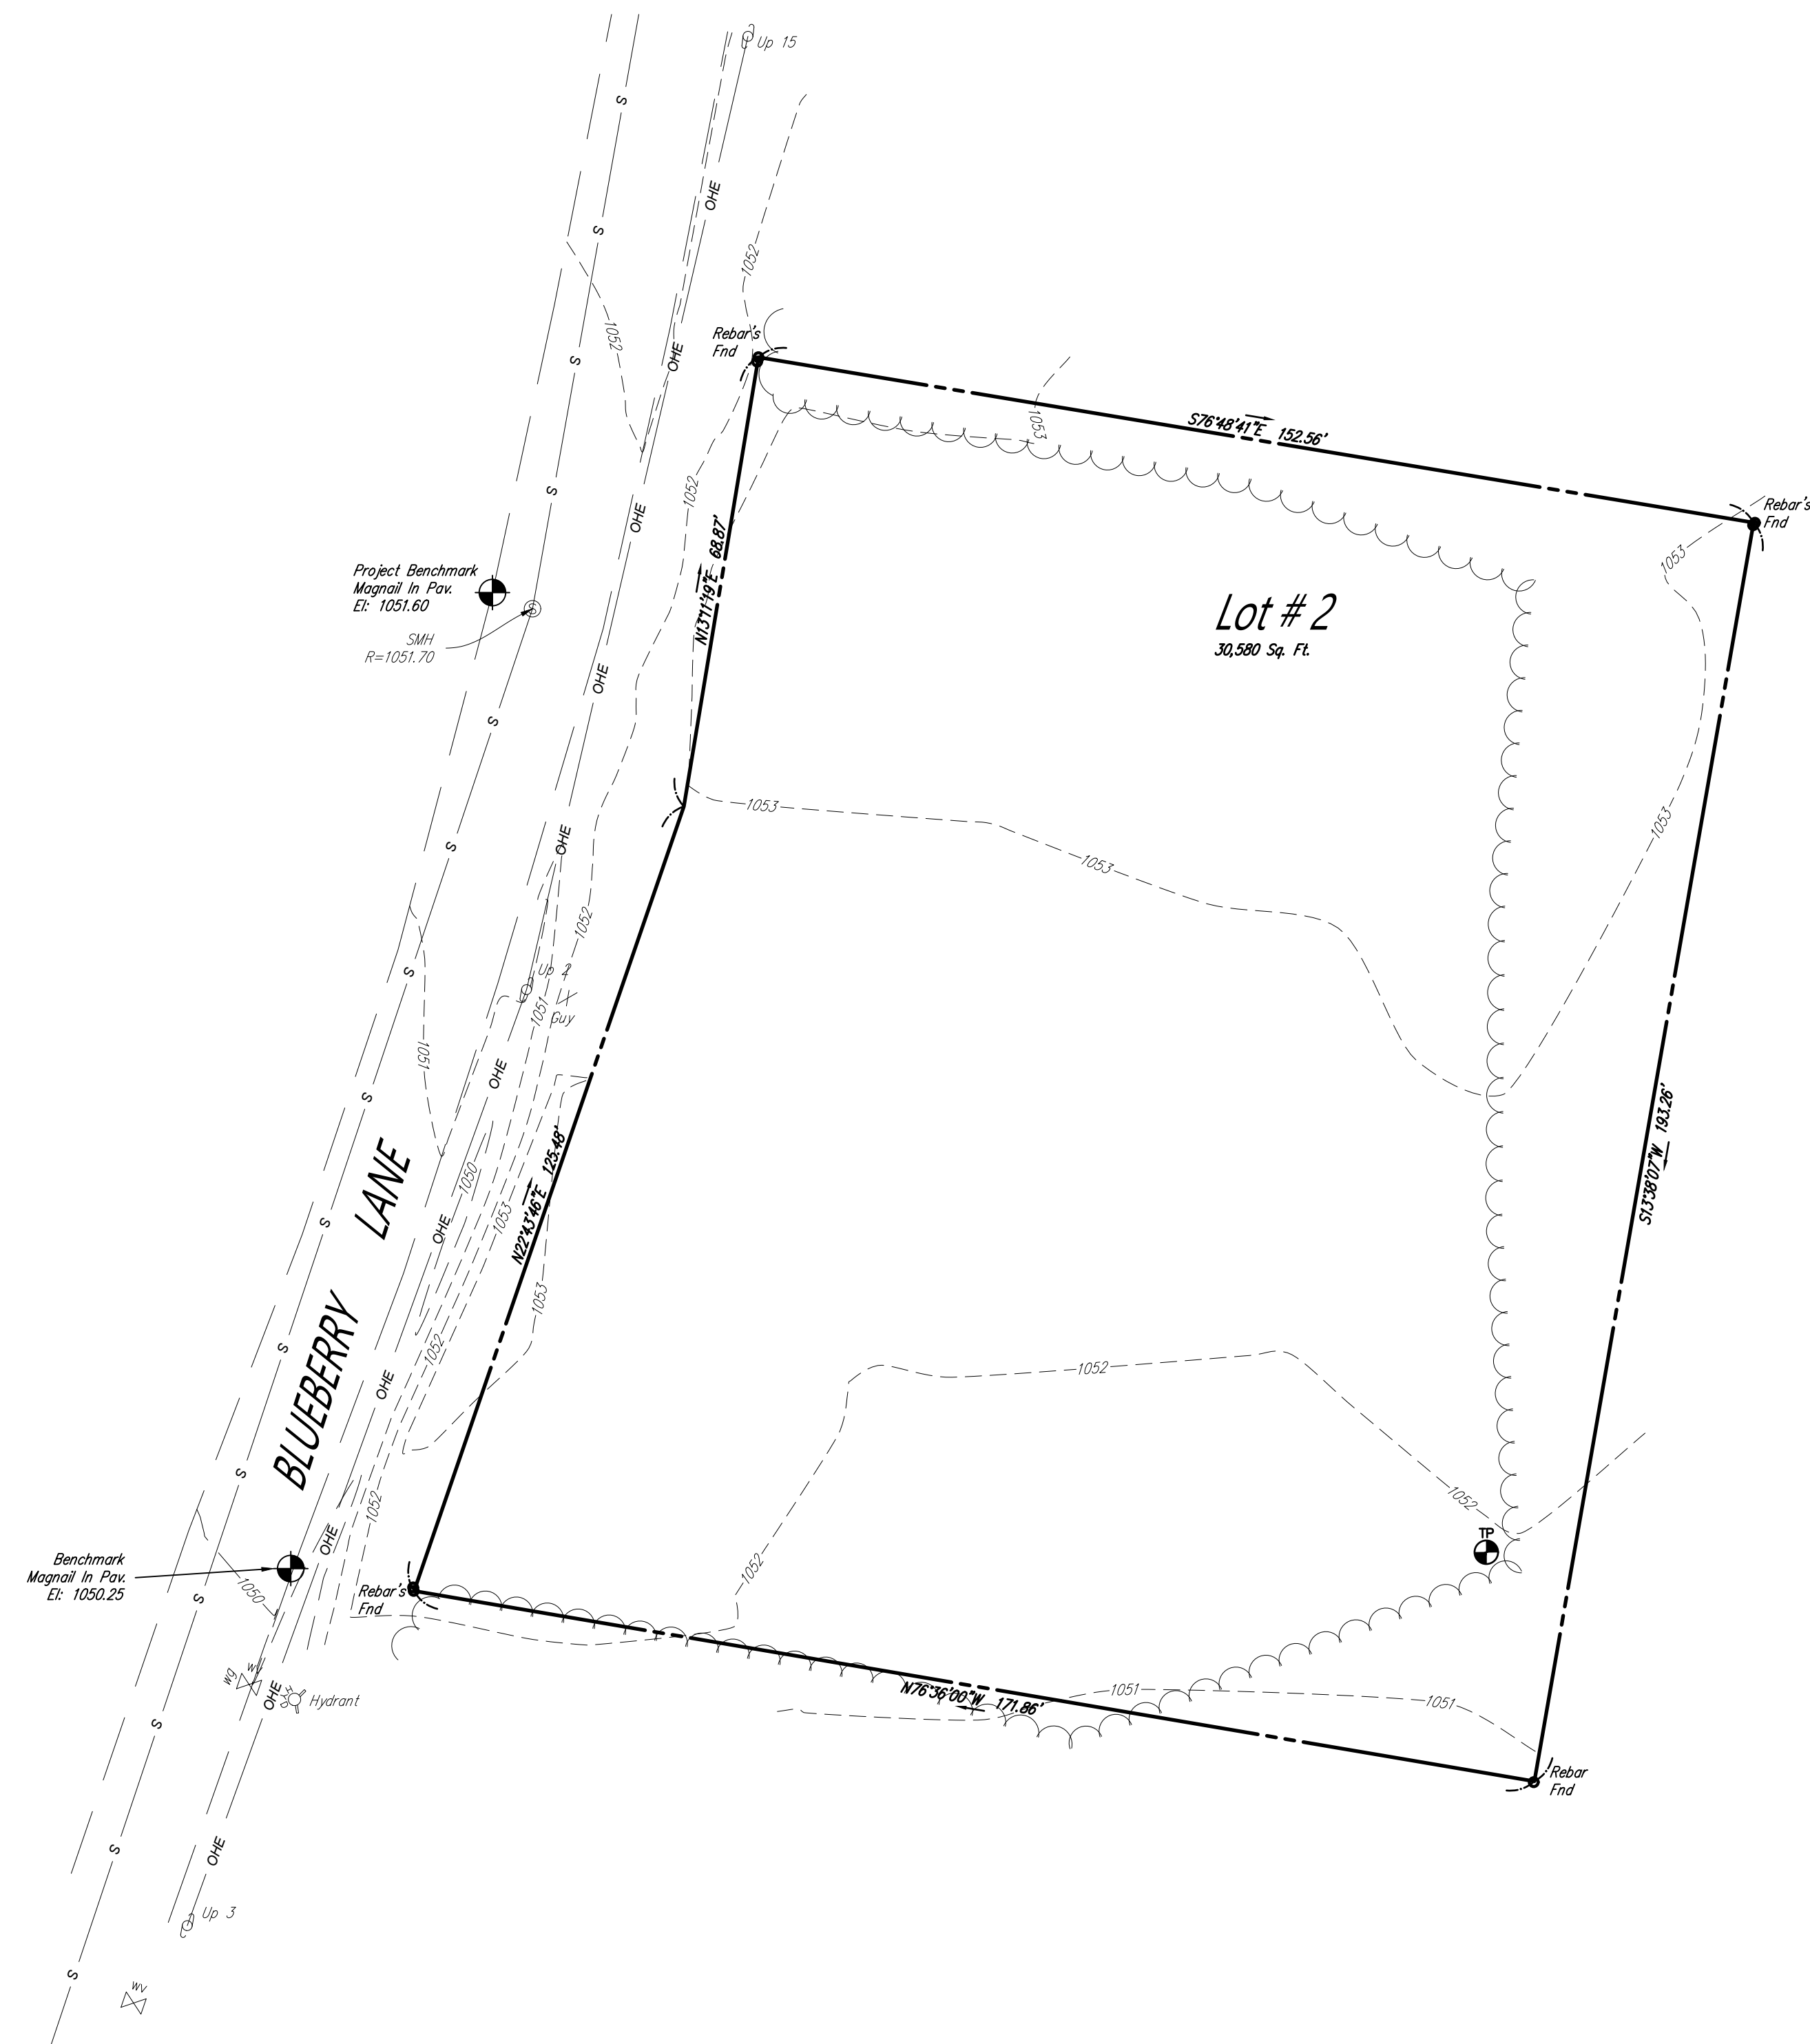
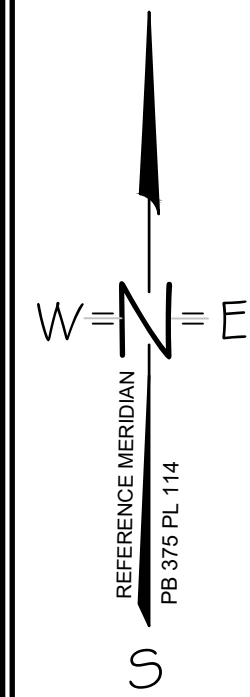


	</
--	--	----


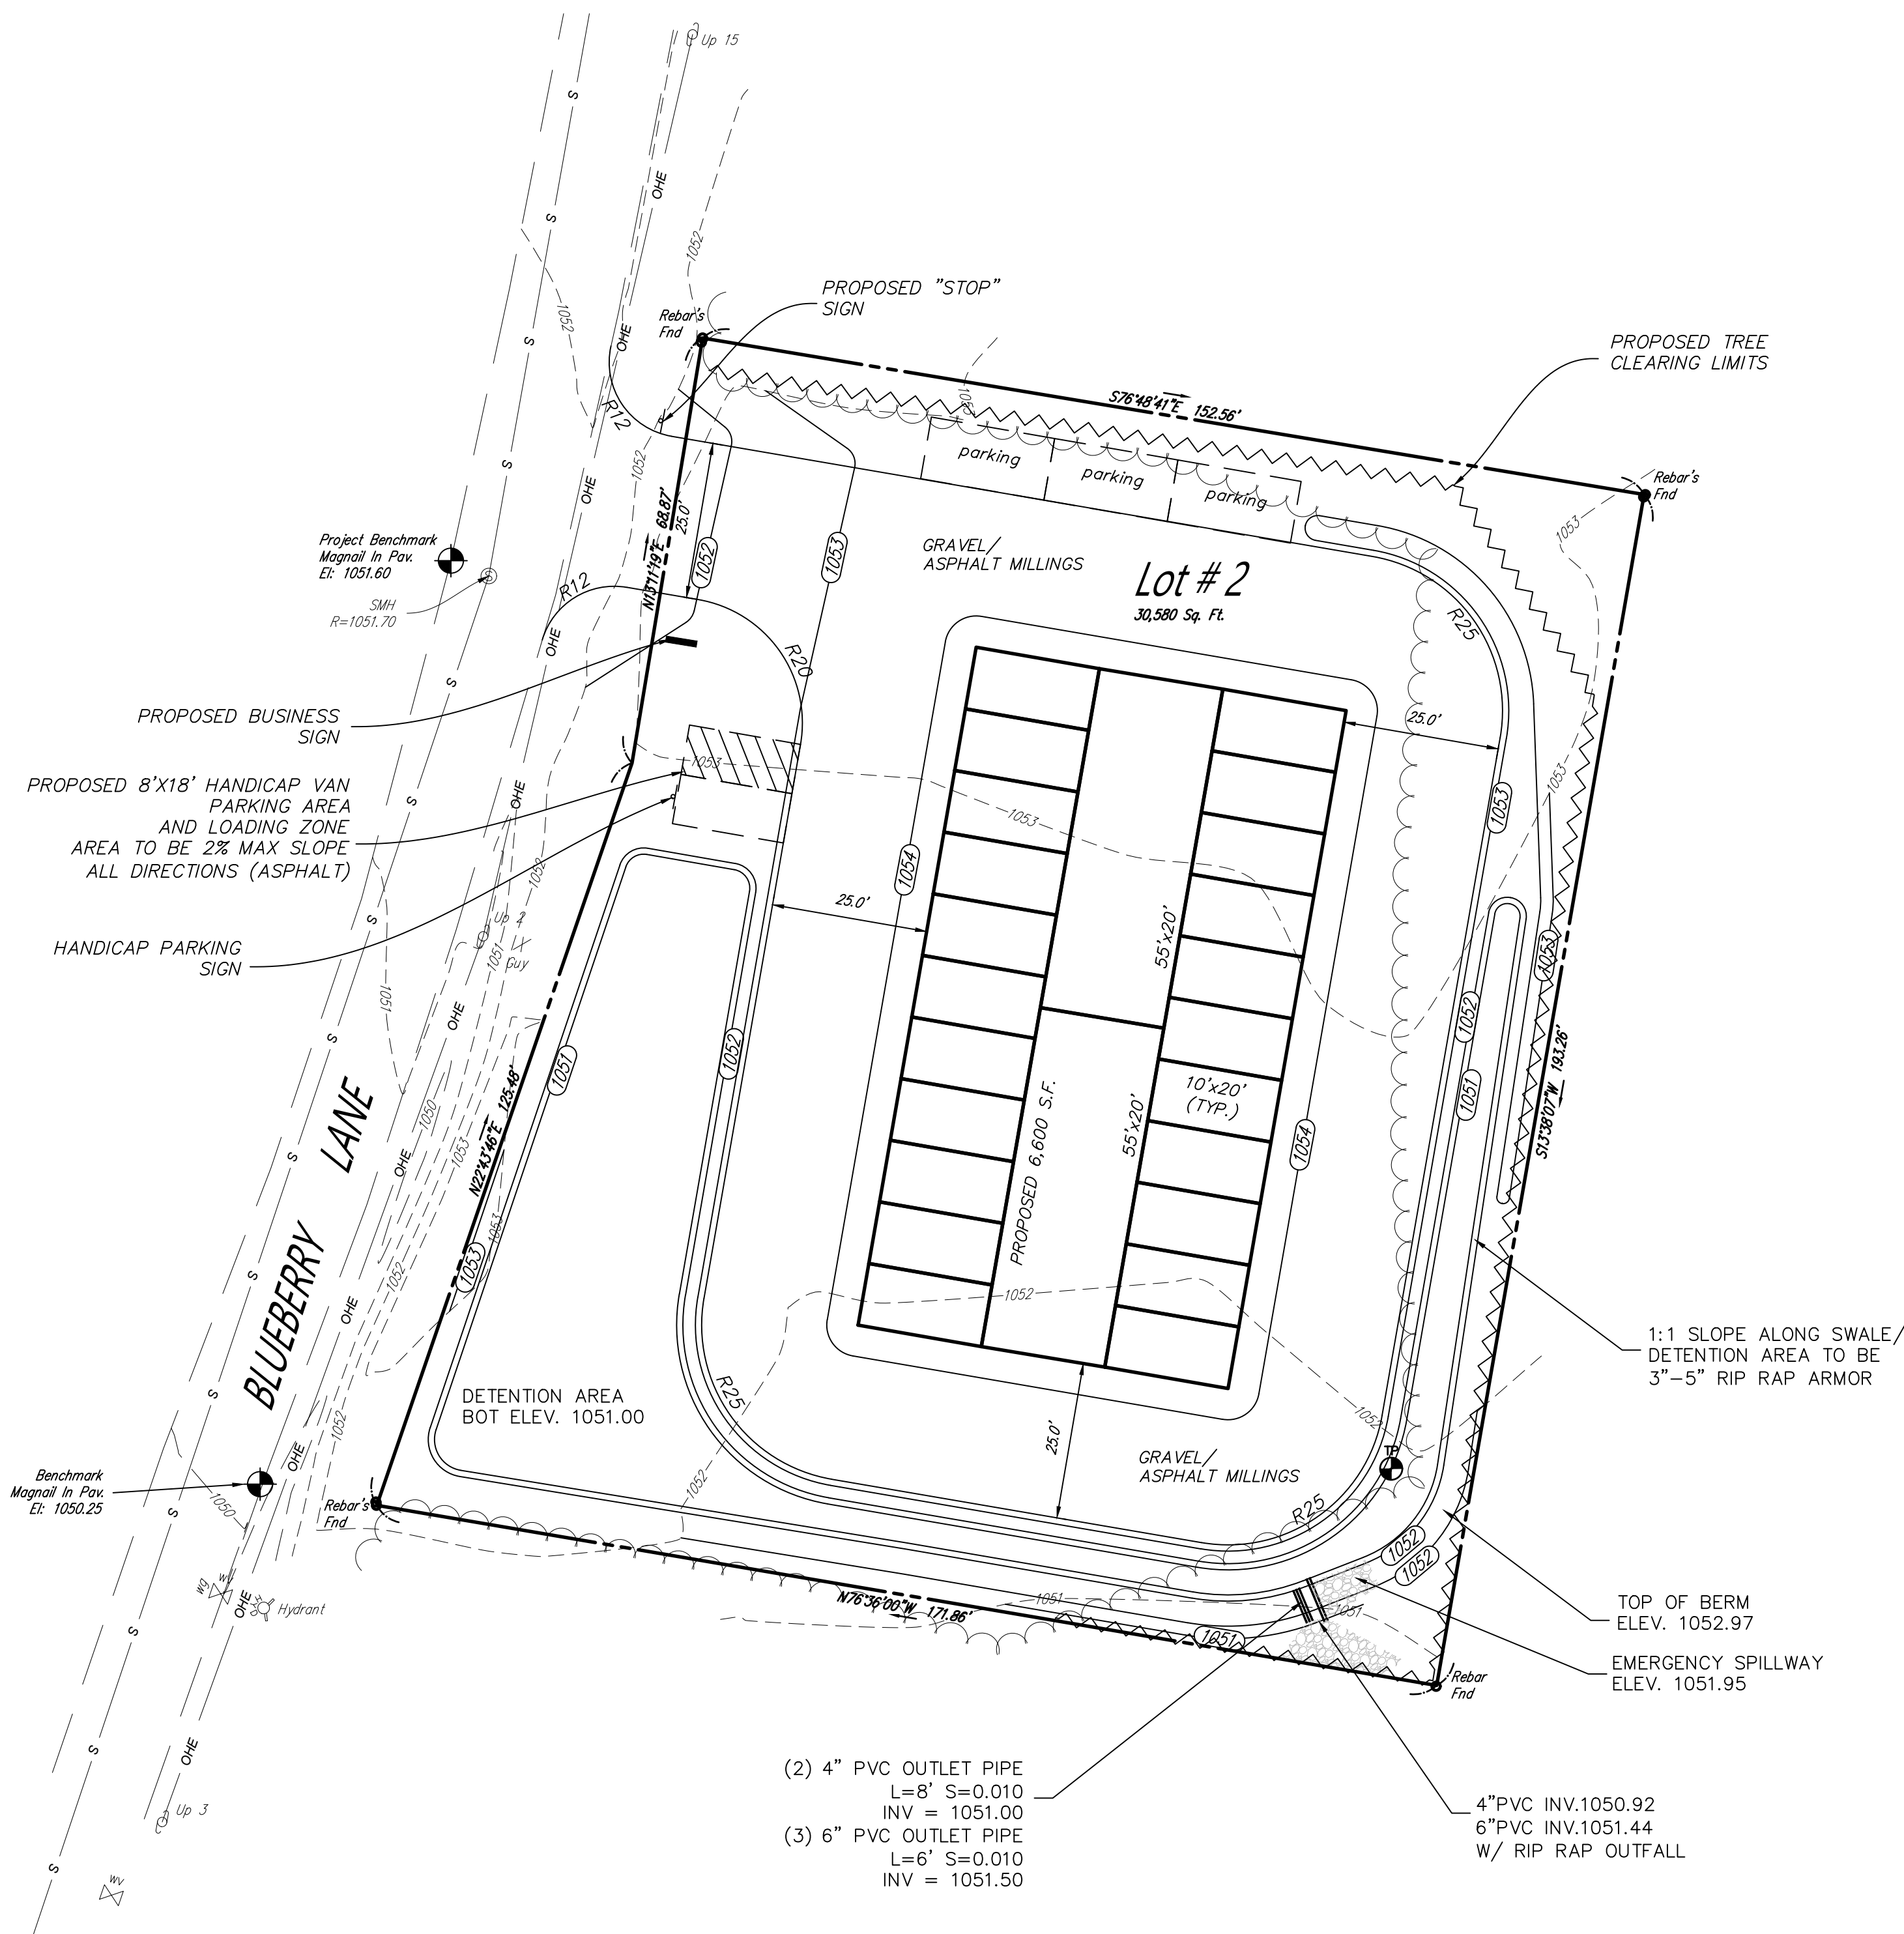


10'x20' UNITS: 22
20'x50' UNITS: 2

GRAPHIC SCALE


(IN FEET)
1" = 20'

			JASON D. DUBOIS, P.E. PROFESSIONAL ENGINEER M.A.L.C. NO.: 48724	NORTH W N E REFERENCE BEARING PER STATE TITLE S	SITE PLAN SITE ADDRESS: BLUEBERRY LANE LEICESTER, MA CLIENT: JUSTIN ZUFFANTE 140 SPENCER ROAD OAKHAM, MA 01068	DRAWN BY: JSC
					CK'D BY: JDD REV #: 0	
					DATE: 4-12-21 SCALE: 1"=20'	
					PROJECT #: 21-122 DWG. NO.: S-1	
NO.	DATE	REVISION		RY	DOC ENGINEERING & SURVEY INC. 398 CHANDLERBURY MEADOW RD CHANDLER TOWN, MA 508-758-8888	

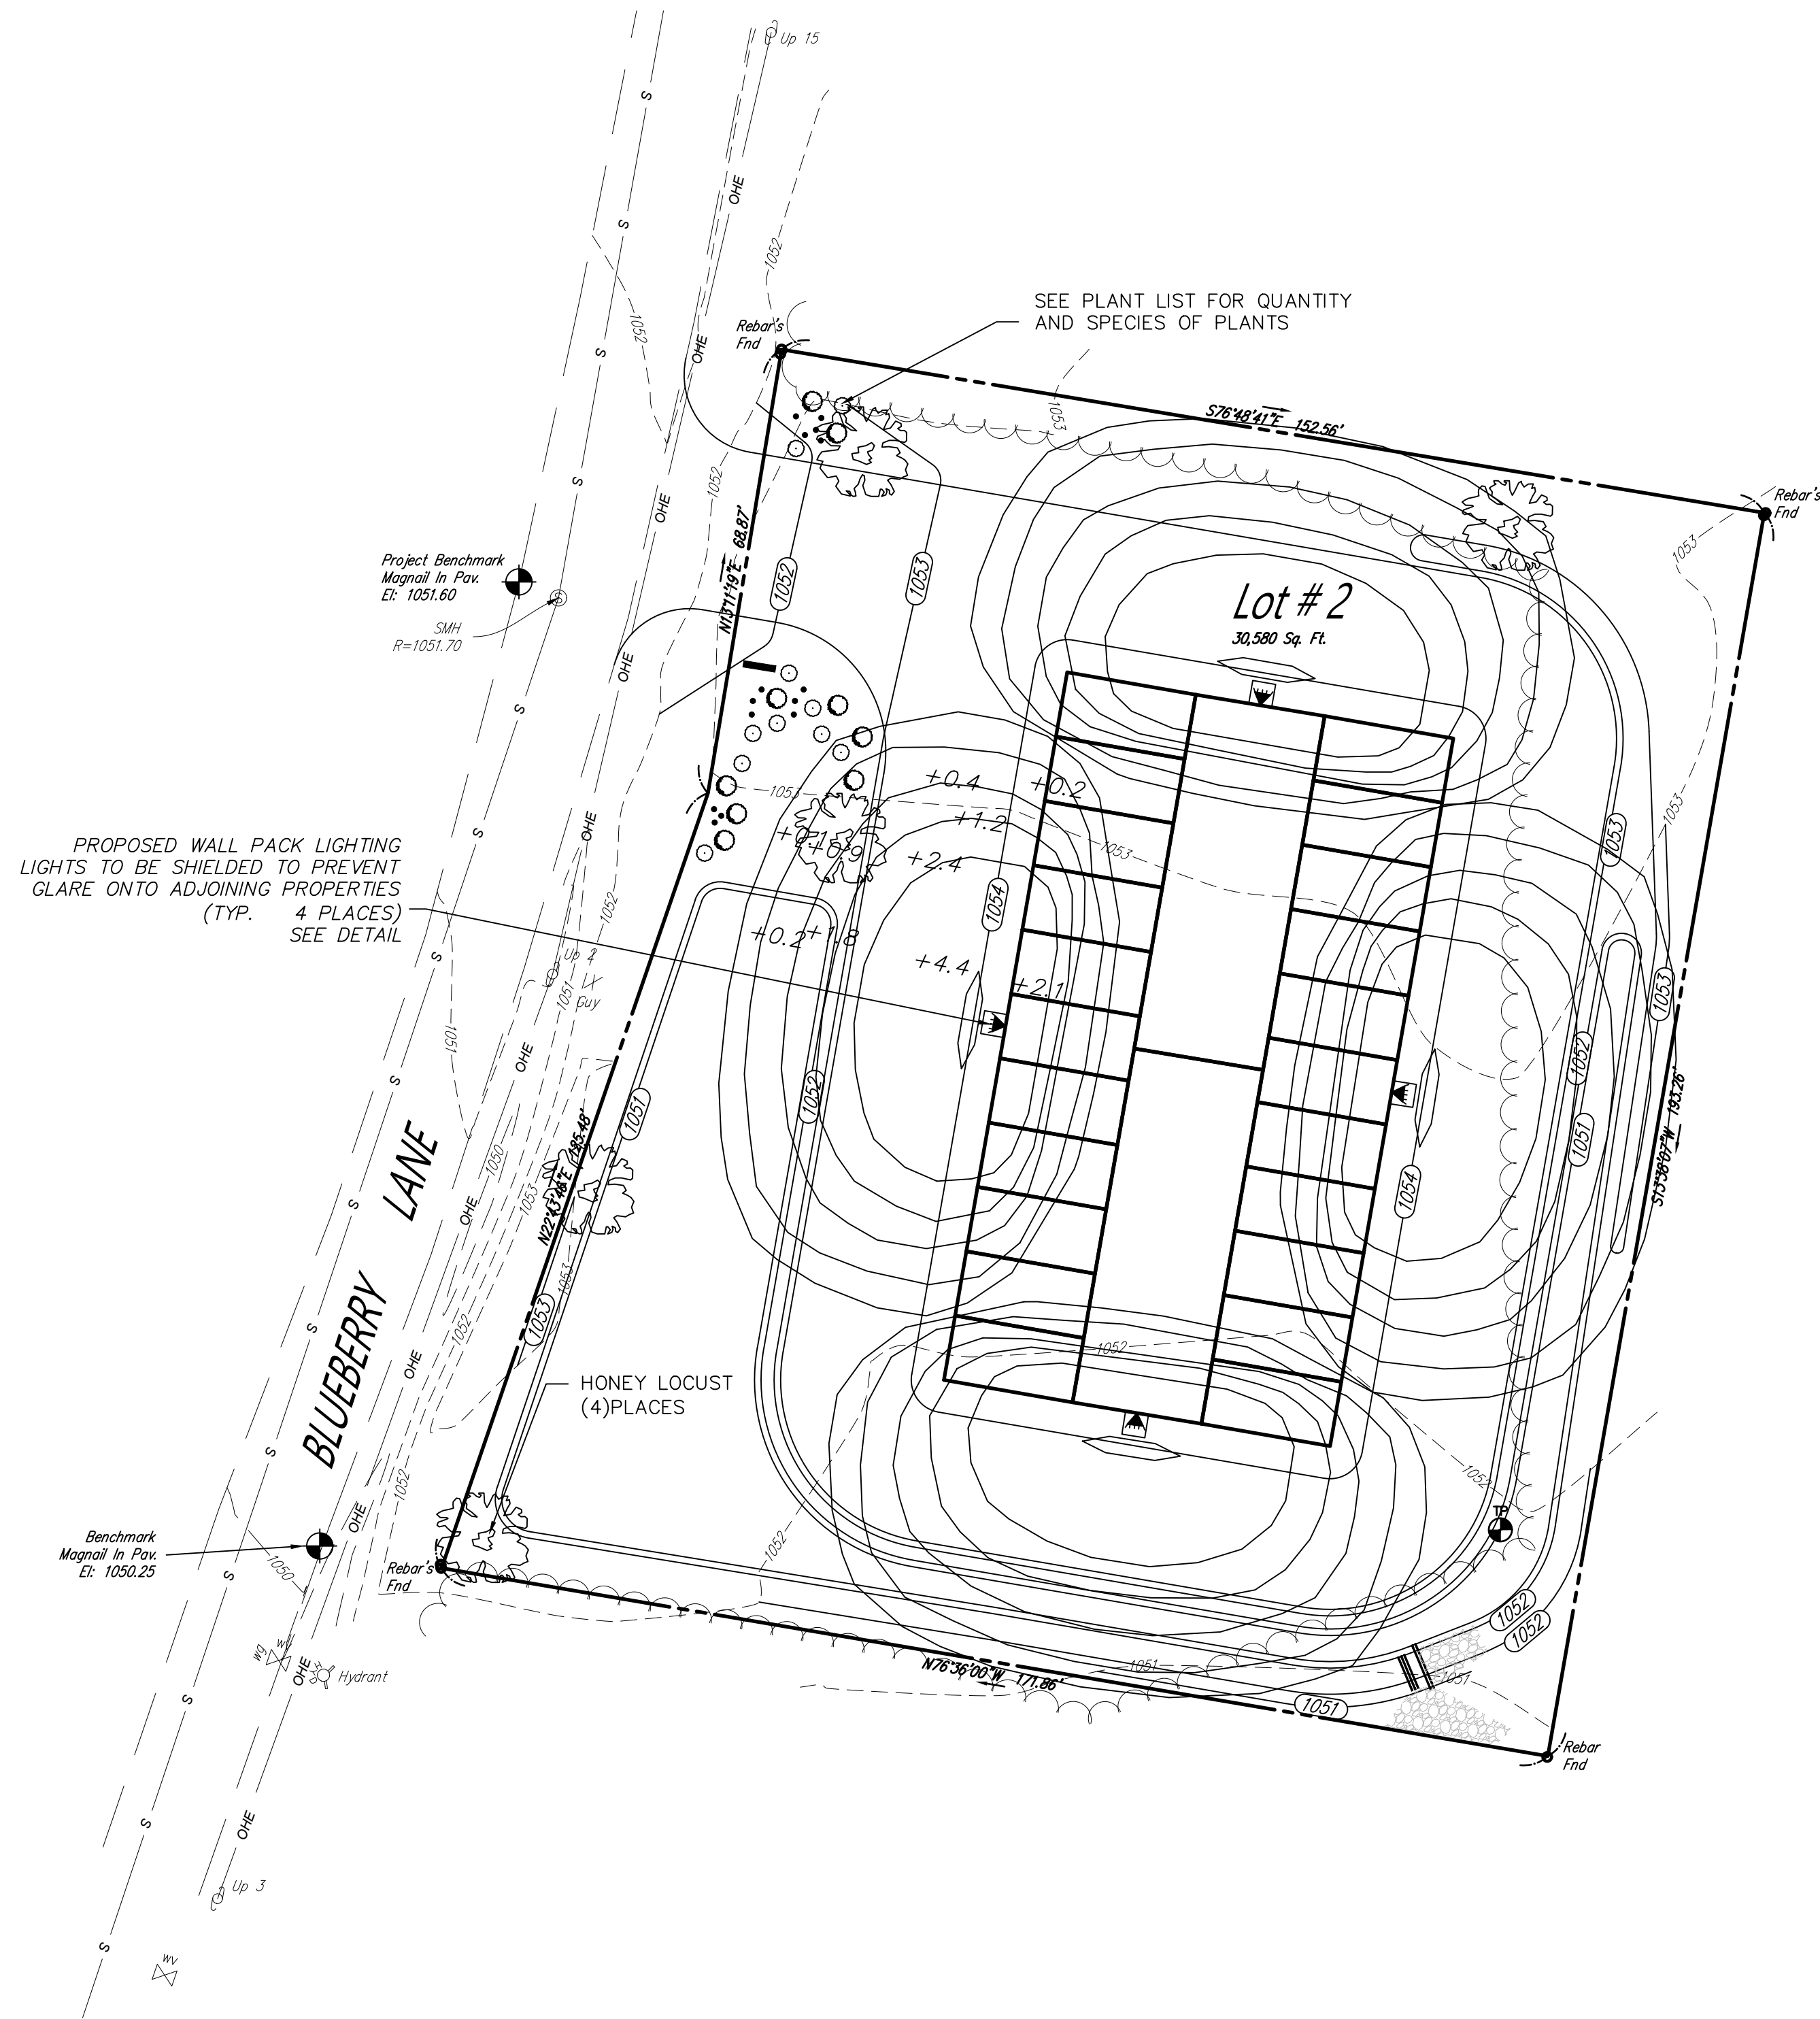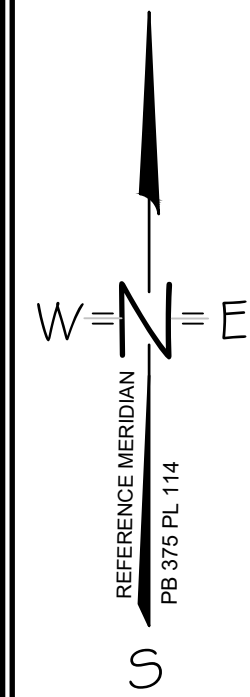

SITE PLANT LIST

KEY		QTY.	BOTANICAL NAME	COMMON NAME	SIZE
•		14	TIGER LILY	LILIUM LANCI-FOLIUM	1 QT
○		10	HYDRANGEA	HYDRANGEA MACROPHYLLA	2 GALLON
⊙		9	RHODODENDRON	RHODODENDRON FERRUGINEUM	2 GALLON
✻		5	HONEY LOCUST	GLEDITSIA TRIACANTHOS	2.5"-3", B&B
✻		17	ARBORVITAE	THUJA OCCIDENTALIS	3'-4'

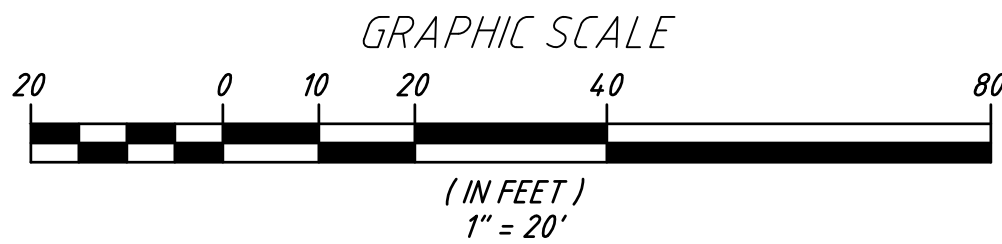


NO.	DATE	REVISION	BY	JASON D. DUBOIS, P.E. PROFESSIONAL ENGINEER MA LIC. NO.: 48724	JEREMY S. CROTEAU, P.L.S. PROFESSIONAL LAND SURVEYOR LIC. NO.: 48722	NORTH 	LANDSCAPE/LIGHTING PLAN		DRAWN BY: JSC		
							SITE ADDRESS: BLUEBERRY LANE LEICESTER, MA		CK'D BY: JDD	REV #: 0	
CLIENT: JUSTIN ZUFFANTE 140 SPENCER ROAD OAKHAM, MA 01068						DATE: 4-12-21	SCALE: 1"=20'	PROJECT #: 21-122		DWG. NO.: L-1	
888 GRANBERRY MEADOW RD CHARLTON, MA						ENGINEERING & SURVEY INC.				888-759-8888 888-341-2127	

SLIM18



Dimensions

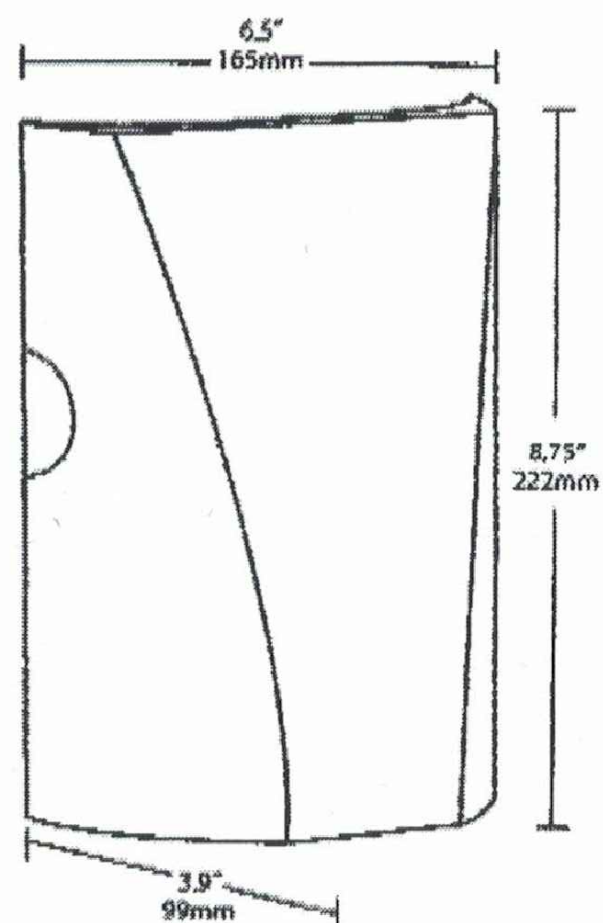

Features

- Full cutoff, fully shielded LED wallpack
- Can be used as a downlight or uplight
- Contractor friendly features for easy installation
- 100,000-hour LED Life
- 5-Year Warranty

Ordering Matrix

Family	Watts	Color Temp	Finish	Photocell	Dimming
SLIM	26 = 26W 18 = 18W 12 = 12W	Blank = 5000K (Cool) Y = 3000K (Warm) N = 4000K (Neutral)	Blank = Bronze W = White	Blank = No Photocell /PC = 120V Button /PC2 = 277V Button	Blank = No Dimming /D10 = Dimmable

WALL PACK LIGHTING DETAIL


NOT TO SCALE

SIGN
(SEE SITE PLAN)

3 1/2" WIDE HEAVY DUTY
STEEL RAIL CHANNEL POST
W/3/8" HOLES 1" O.C.
GALVANIZED FINISH
TUBE SET IN
CONCRETE BASE
APPROX. 12"DIA.
x 30"d


SIGN DETAIL

NTS

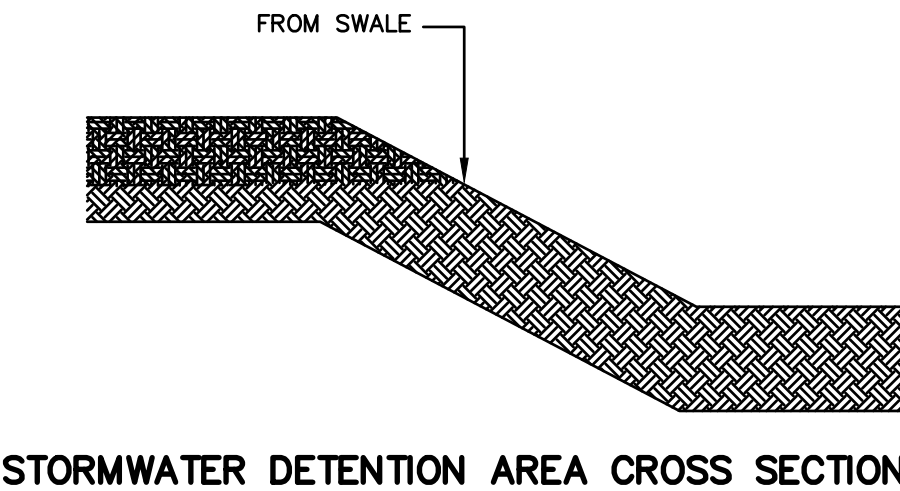


STORMWATER DETENTION AREA CROSS SECTION

NOT TO SCALE

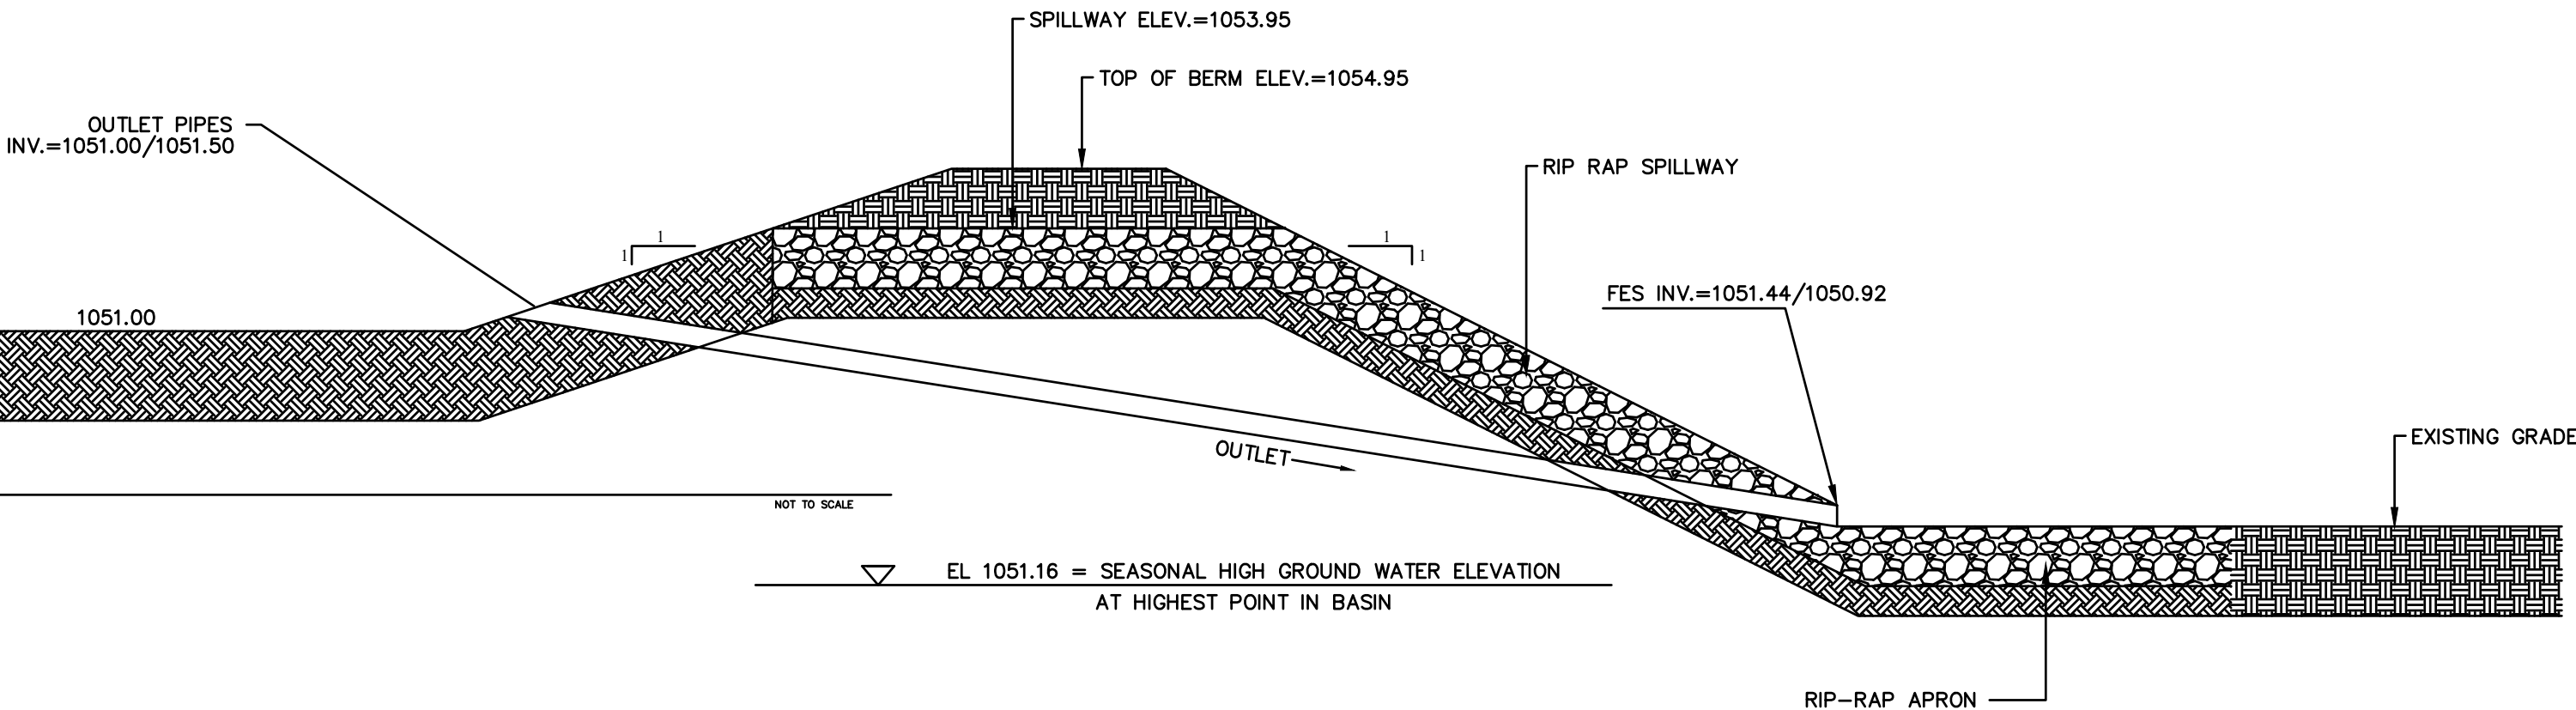


GRAVEL BASE IS TO CONFORM TO THE
MASSDOT SPECIFICATION M1.03.1 PROCESSED
GRAVEL FOR SUBBASE

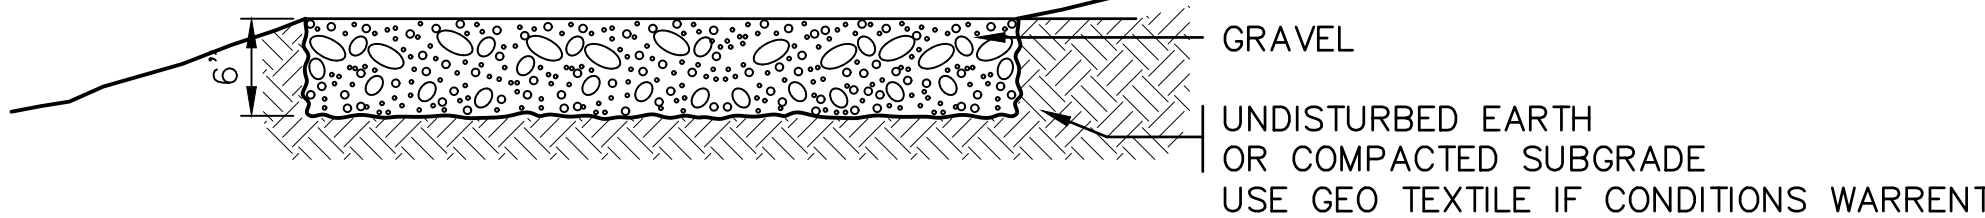


GRAVEL AREA DETAIL

NOT TO SCALE

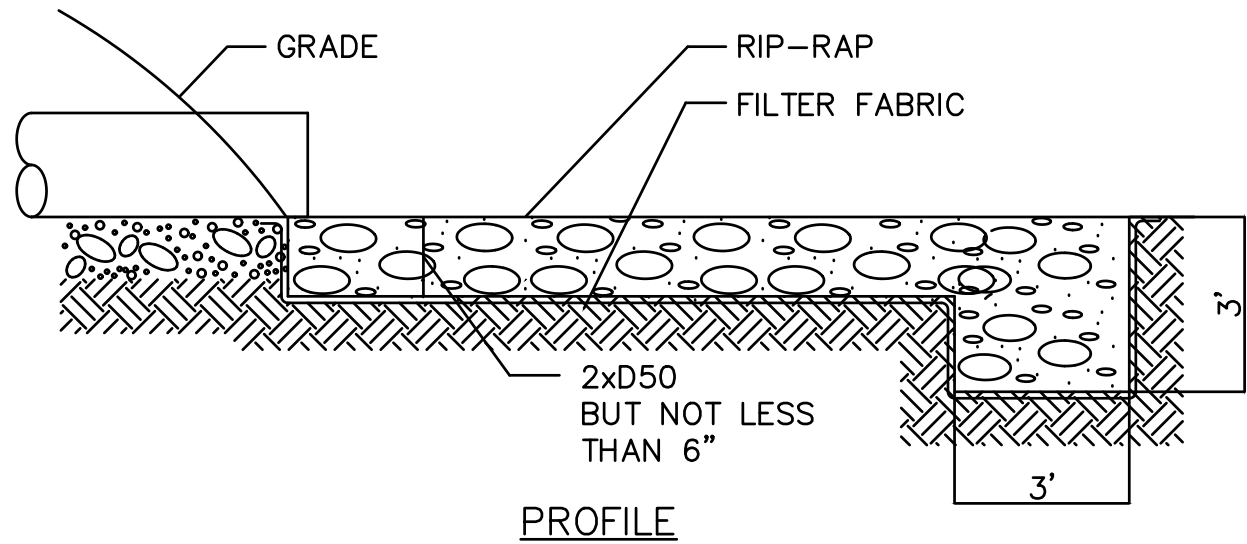

RIP RAP APRON DETAIL

NOT TO SCALE

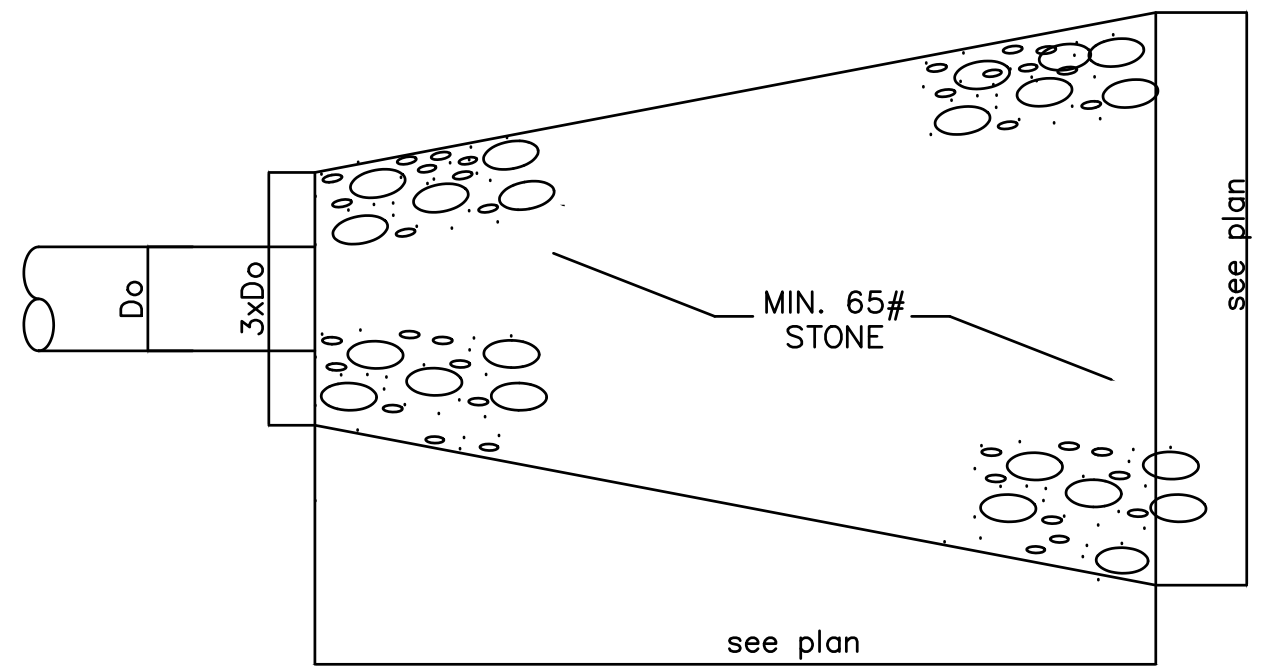


NO.	DATE	REVISION	BY

JASON D. DUBOIS, P.E.
PROFESSIONAL
ENGINEER
MA LIC. NO.: 48724

JEREMY S. CROTEAU, P.L.S.
PROFESSIONAL
LAND SURVEYOR
LIC. NO.: 48722

NORTH

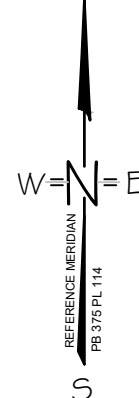

DETAILS

SITE ADDRESS:
BLUEBERRY LANE
LEICESTER, MA
CLIENT:
JUSTIN ZUFFANTE
140 SPENCER ROAD
OAKHAM, MA 01068



ENGINEERING
& SURVEY INC.

DRAWN BY:	JSC
CK'D BY:	JDD
DATE:	4-12-21
PROJECT #:	21-122
SCALE:	1' = 20'
DWG. NO.:	D-1

