


1,360.8 KW DC SOLAR PV DEVELOPMENT **STAFFORD STREET** LEICESTER, MASSACHUSETTS **MAY**, 2017 **ISSUED FOR LOCAL PERMITTING/NOT FOR CONSTRUCTION**

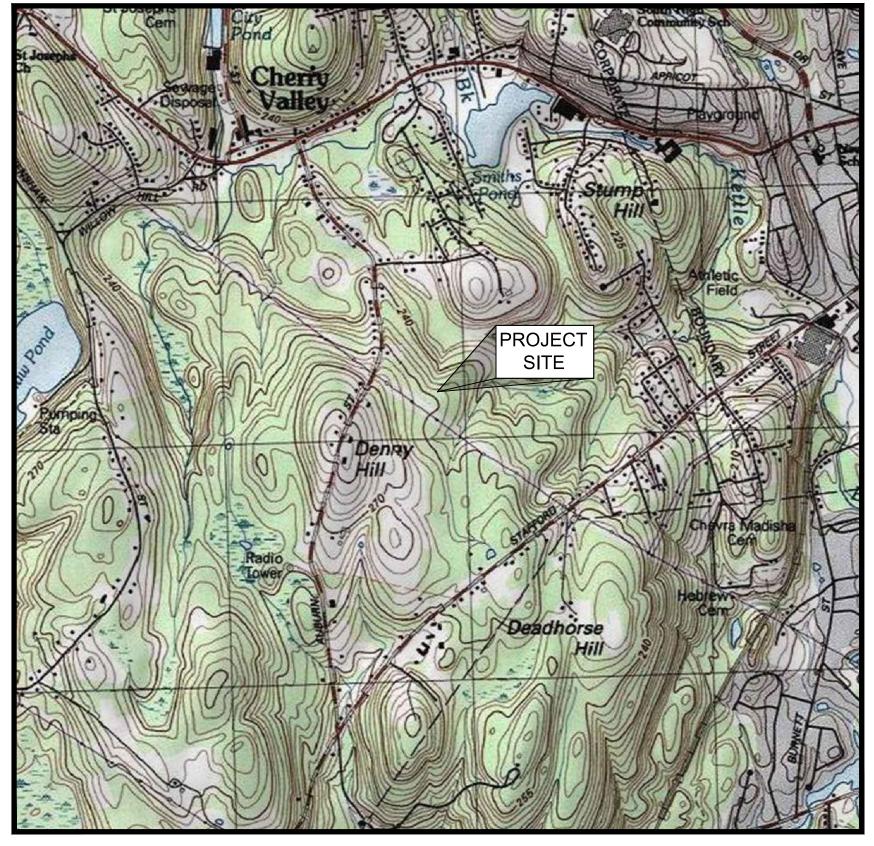

LOCUS MAP

TOWN OF LEICESTER



AERIAL IMAGE SCALE: 1" = 1000'

DRAWING INDEX

| SHEET NUMBER | DRAWING TITLE | DRAWING NUMBER |
|-----------------|---|-------------------|
| | COVER SHEET | |
| 1 | EXISTING CONDITIONS PLAN | V-101 |
| 2 | PROPOSED SITE PLAN | C-101 |
| 3 | CONSTRUCTION, EROSION AND SEDIMENTATION CONTROL DETAILS | C-501 |


DEVELOPED BY



PREPARED BY



AMEC MASSACHUSETTS, INC. 271 MILL ROAD CHELMSFORD, MASSACHUSETTS 01824

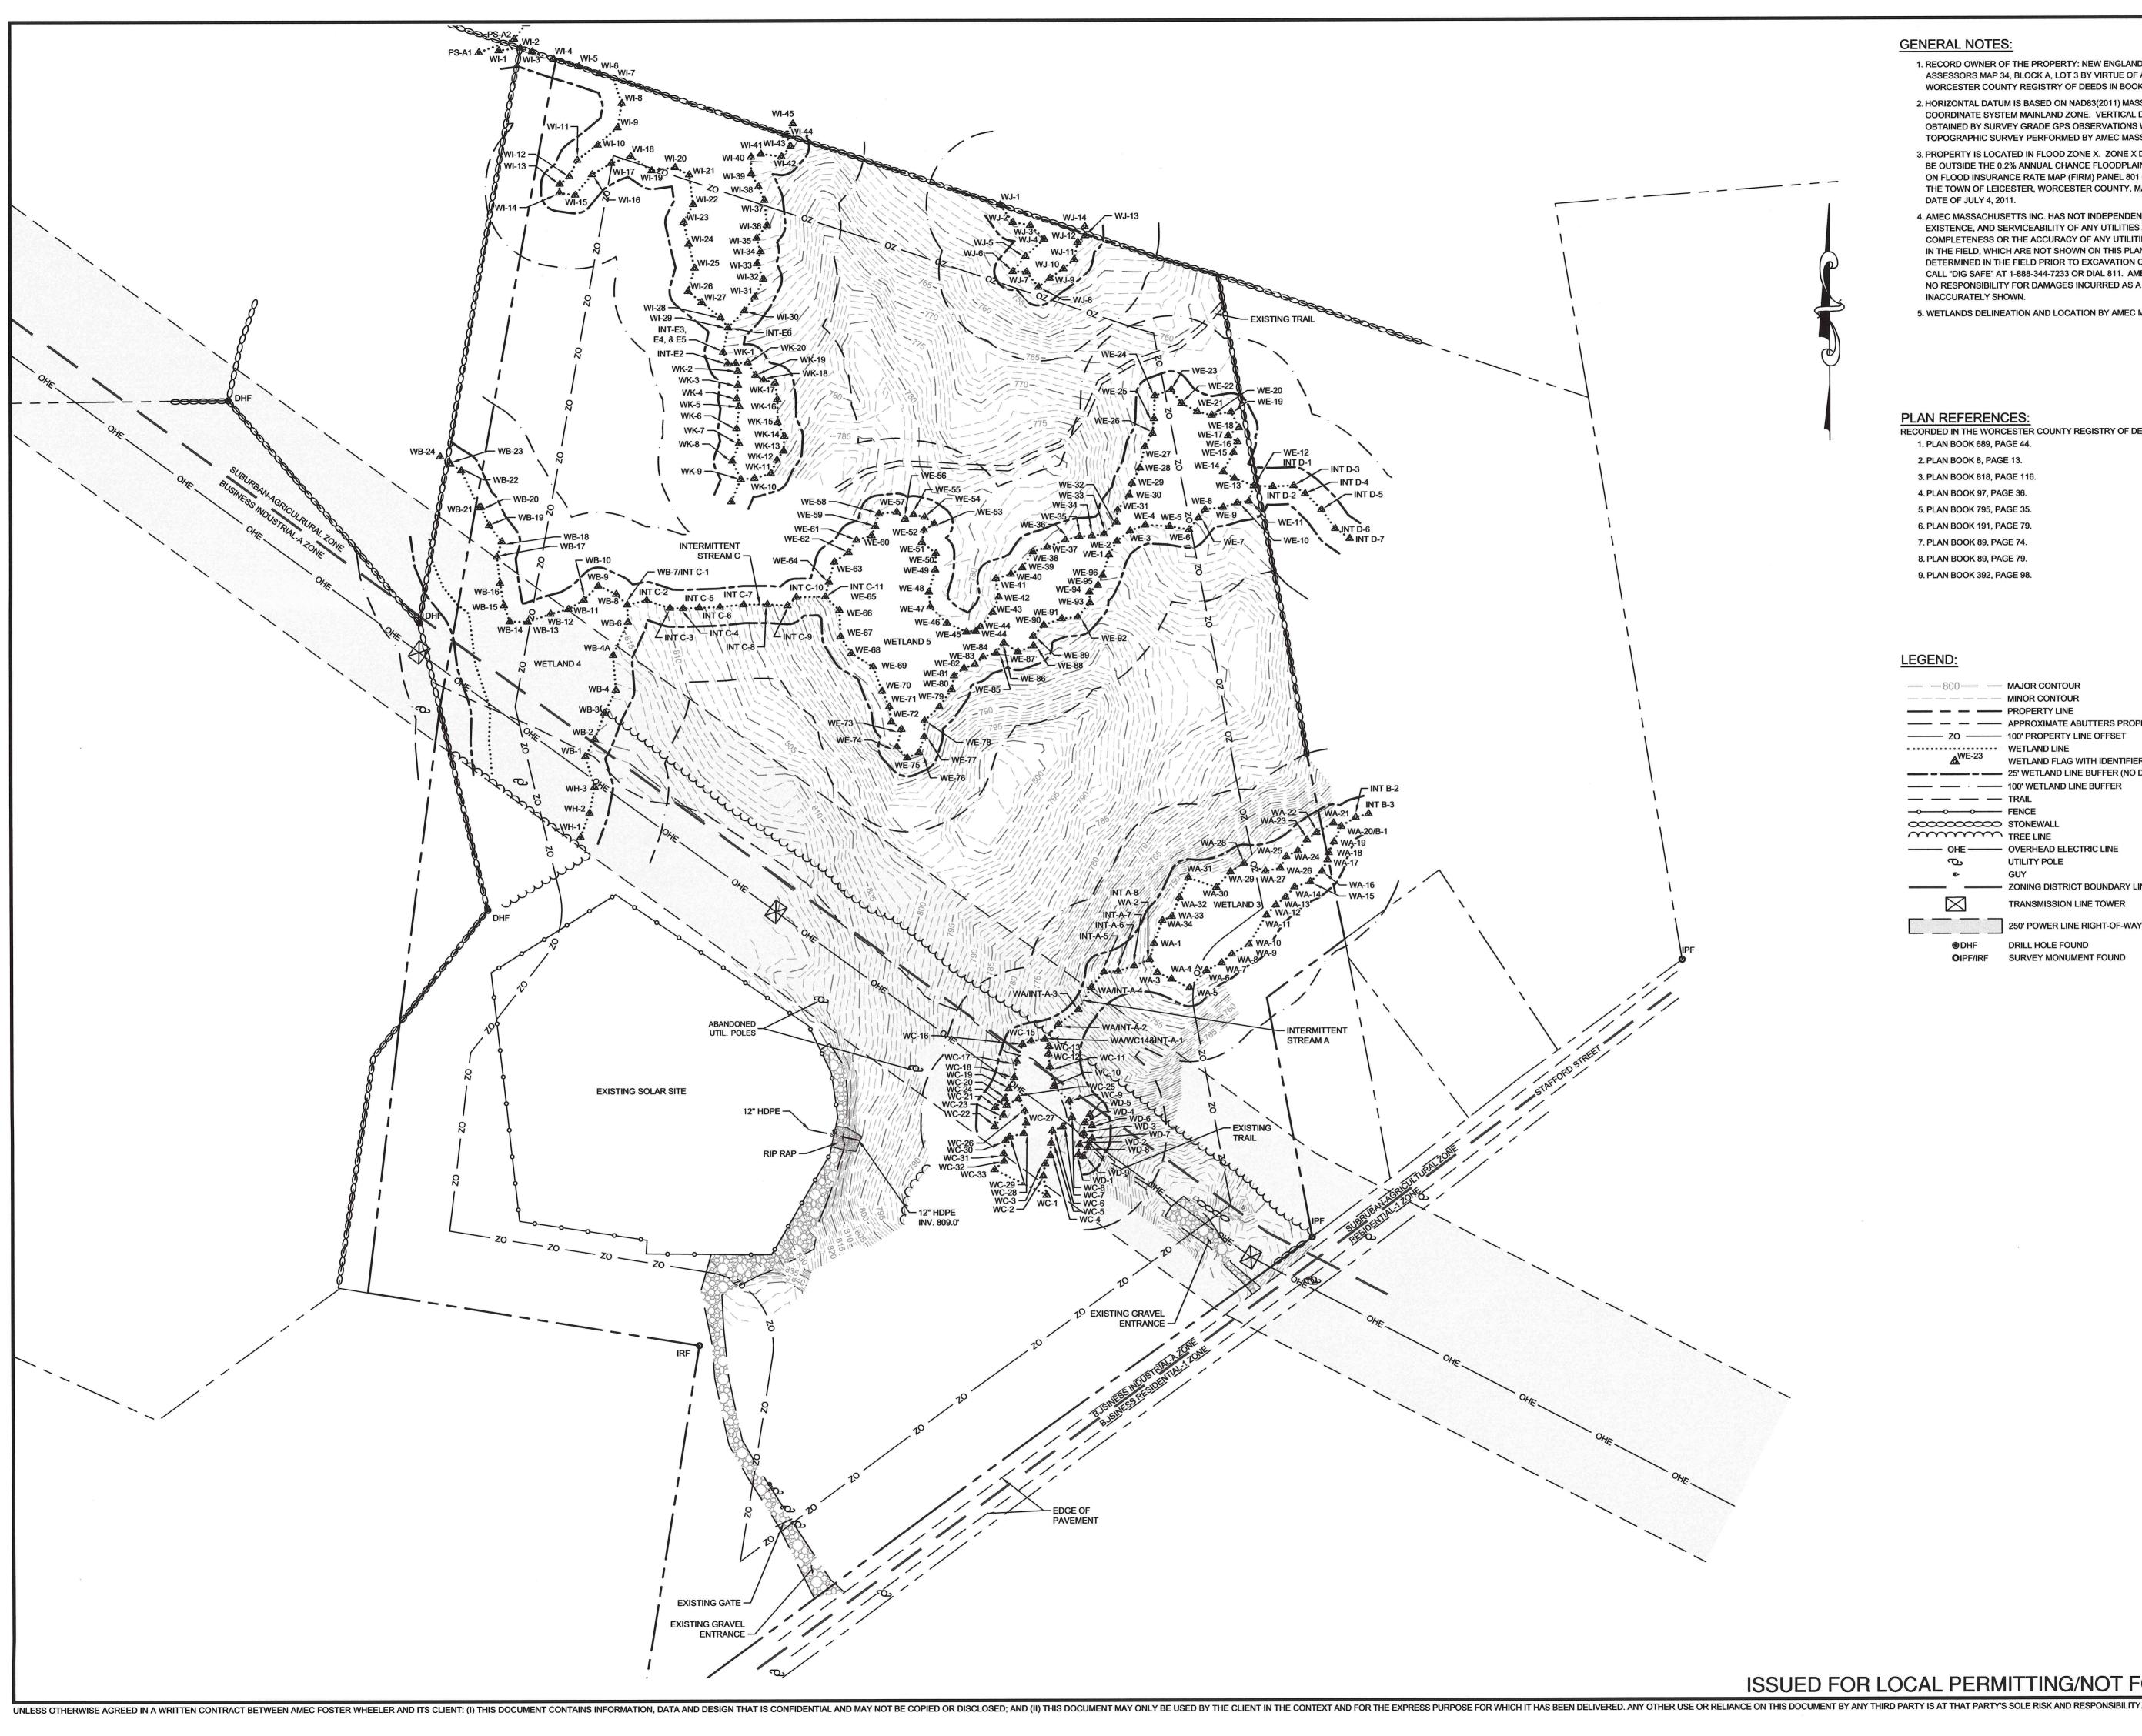

GENERAL NOTES:

- 1. RECORD OWNER OF THE PROPERTY: NEW ENGLAND POWER CO. AS SHOWN ON ASSESSORS MAP 34, BLOCK A, LOT 3 BY VIRTUE OF A RECORDED DEED IN THE WORCESTER COUNTY REGISTRY OF DEEDS IN BOOK 2328, PAGE 512.
- 2. HORIZONTAL DATUM IS BASED ON NAD83(2011) MASSACHUSETTS STATE GRID COORDINATE SYSTEM MAINLAND ZONE. VERTICAL DATUM IS BASED ON NAVD88 OBTAINED BY SURVEY GRADE GPS OBSERVATIONS WITH OPUS SOLUTIONS. TOPOGRAPHIC SURVEY PERFORMED BY AMEC MASSACHUSETTS, INC. IN MARCH 2017.
- 3. PROPERTY IS LOCATED IN FLOOD ZONE X. ZONE X DEFINED AS AREAS DETERMINED TO BE OUTSIDE THE 0.2% ANNUAL CHANCE FLOODPLAIN. ZONE DESIGNATION AS DELINEATED ON FLOOD INSURANCE RATE MAP (FIRM) PANEL 801 OF 1075 NUMBER 25027C0801E, FOR THE TOWN OF LEICESTER, WORCESTER COUNTY, MASSACHUSETTS WITH EFFECTIVE DATE OF JULY 4, 2011.
- 4. AMEC MASSACHUSETTS INC. HAS NOT INDEPENDENTLY VERIFIED THE LOCATION, EXISTENCE, AND SERVICEABILITY OF ANY UTILITIES AND MAKE NO GUARANTEE TO THE COMPLETENESS OR THE ACCURACY OF ANY UTILITIES. ADDITIONAL UTILITIES MAY EXIST IN THE FIELD, WHICH ARE NOT SHOWN ON THIS PLAN. ACTUAL LOCATIONS MUST BE DETERMINED IN THE FIELD PRIOR TO EXCAVATION OR OTHER CONSTRUCTION ACTIVITIES. CALL "DIG SAFE" AT 1-888-344-7233 OR DIAL 811. AMEC MASSACHUSETTS, INC. ASSUMES NO RESPONSIBILITY FOR DAMAGES INCURRED AS A RESULT OF UTLILITIES OMITTED OR INACCURATELY SHOWN.
- 5. WETLANDS DELINEATION AND LOCATION BY AMEC MASSACHUSETTS INC. IN MARCH 2017.

PLAN REFERENCES:

RECORDED IN THE WORCESTER COUNTY REGISTRY OF DEEDS; 1. PLAN BOOK 689, PAGE 44.


- 2. PLAN BOOK 8, PAGE 13.
- 3. PLAN BOOK 818, PAGE 116.
- 4. PLAN BOOK 97, PAGE 36.
- 5. PLAN BOOK 795, PAGE 35.
- 6. PLAN BOOK 191, PAGE 79.
- 7. PLAN BOOK 89, PAGE 74. 8. PLAN BOOK 89, PAGE 79.
- 9. PLAN BOOK 392, PAGE 98.

LEGEND:

| Manager, Southerst, Southerst, Southerst, Statement, Statement, |
|--|
| |
| |
| zo |
| AWE-23 |
| |
| · · |
| |
| |
| $\overset{\infty}{\longrightarrow} \overset{\infty}{\longrightarrow} \overset{\infty}$ |
| OHE |
| С |
| 0- |
| |
| \boxtimes |
| |
| © DHF |


MAJOR CONTOUR MINOR CONTOUR PROPERTY LINE APPROXIMATE ABUTTERS PROPERTY LINE 100' PROPERTY LINE OFFSET WETLAND LINE WETLAND FLAG WITH IDENTIFIER 25' WETLAND LINE BUFFER (NO DISTURB) 100' WETLAND LINE BUFFER TRAIL FENCE STONEWALL TREE LINE OVERHEAD ELECTRIC LINE UTILITY POLE GUY ZONING DISTRICT BOUNDARY LINE RANSMISSION LINE TOWER 250' POWER LINE RIGHT-OF-WAY DRILL HOLE FOUND

OIPF/IRF SURVEY MONUMENT FOUND

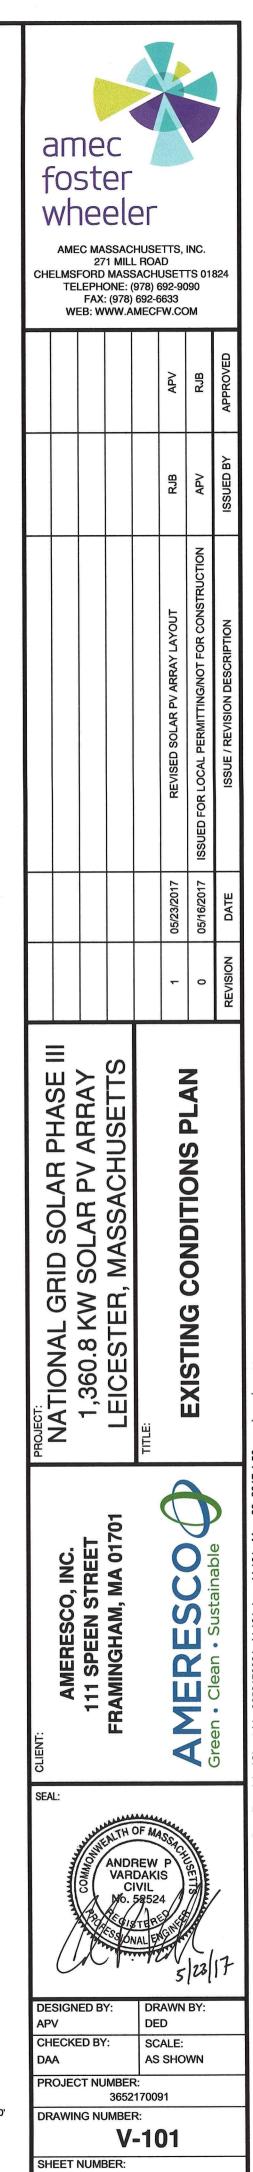

1 OF 3

ISSUED FOR LOCAL PERMITTING/NOT FOR CONSTRUCTION

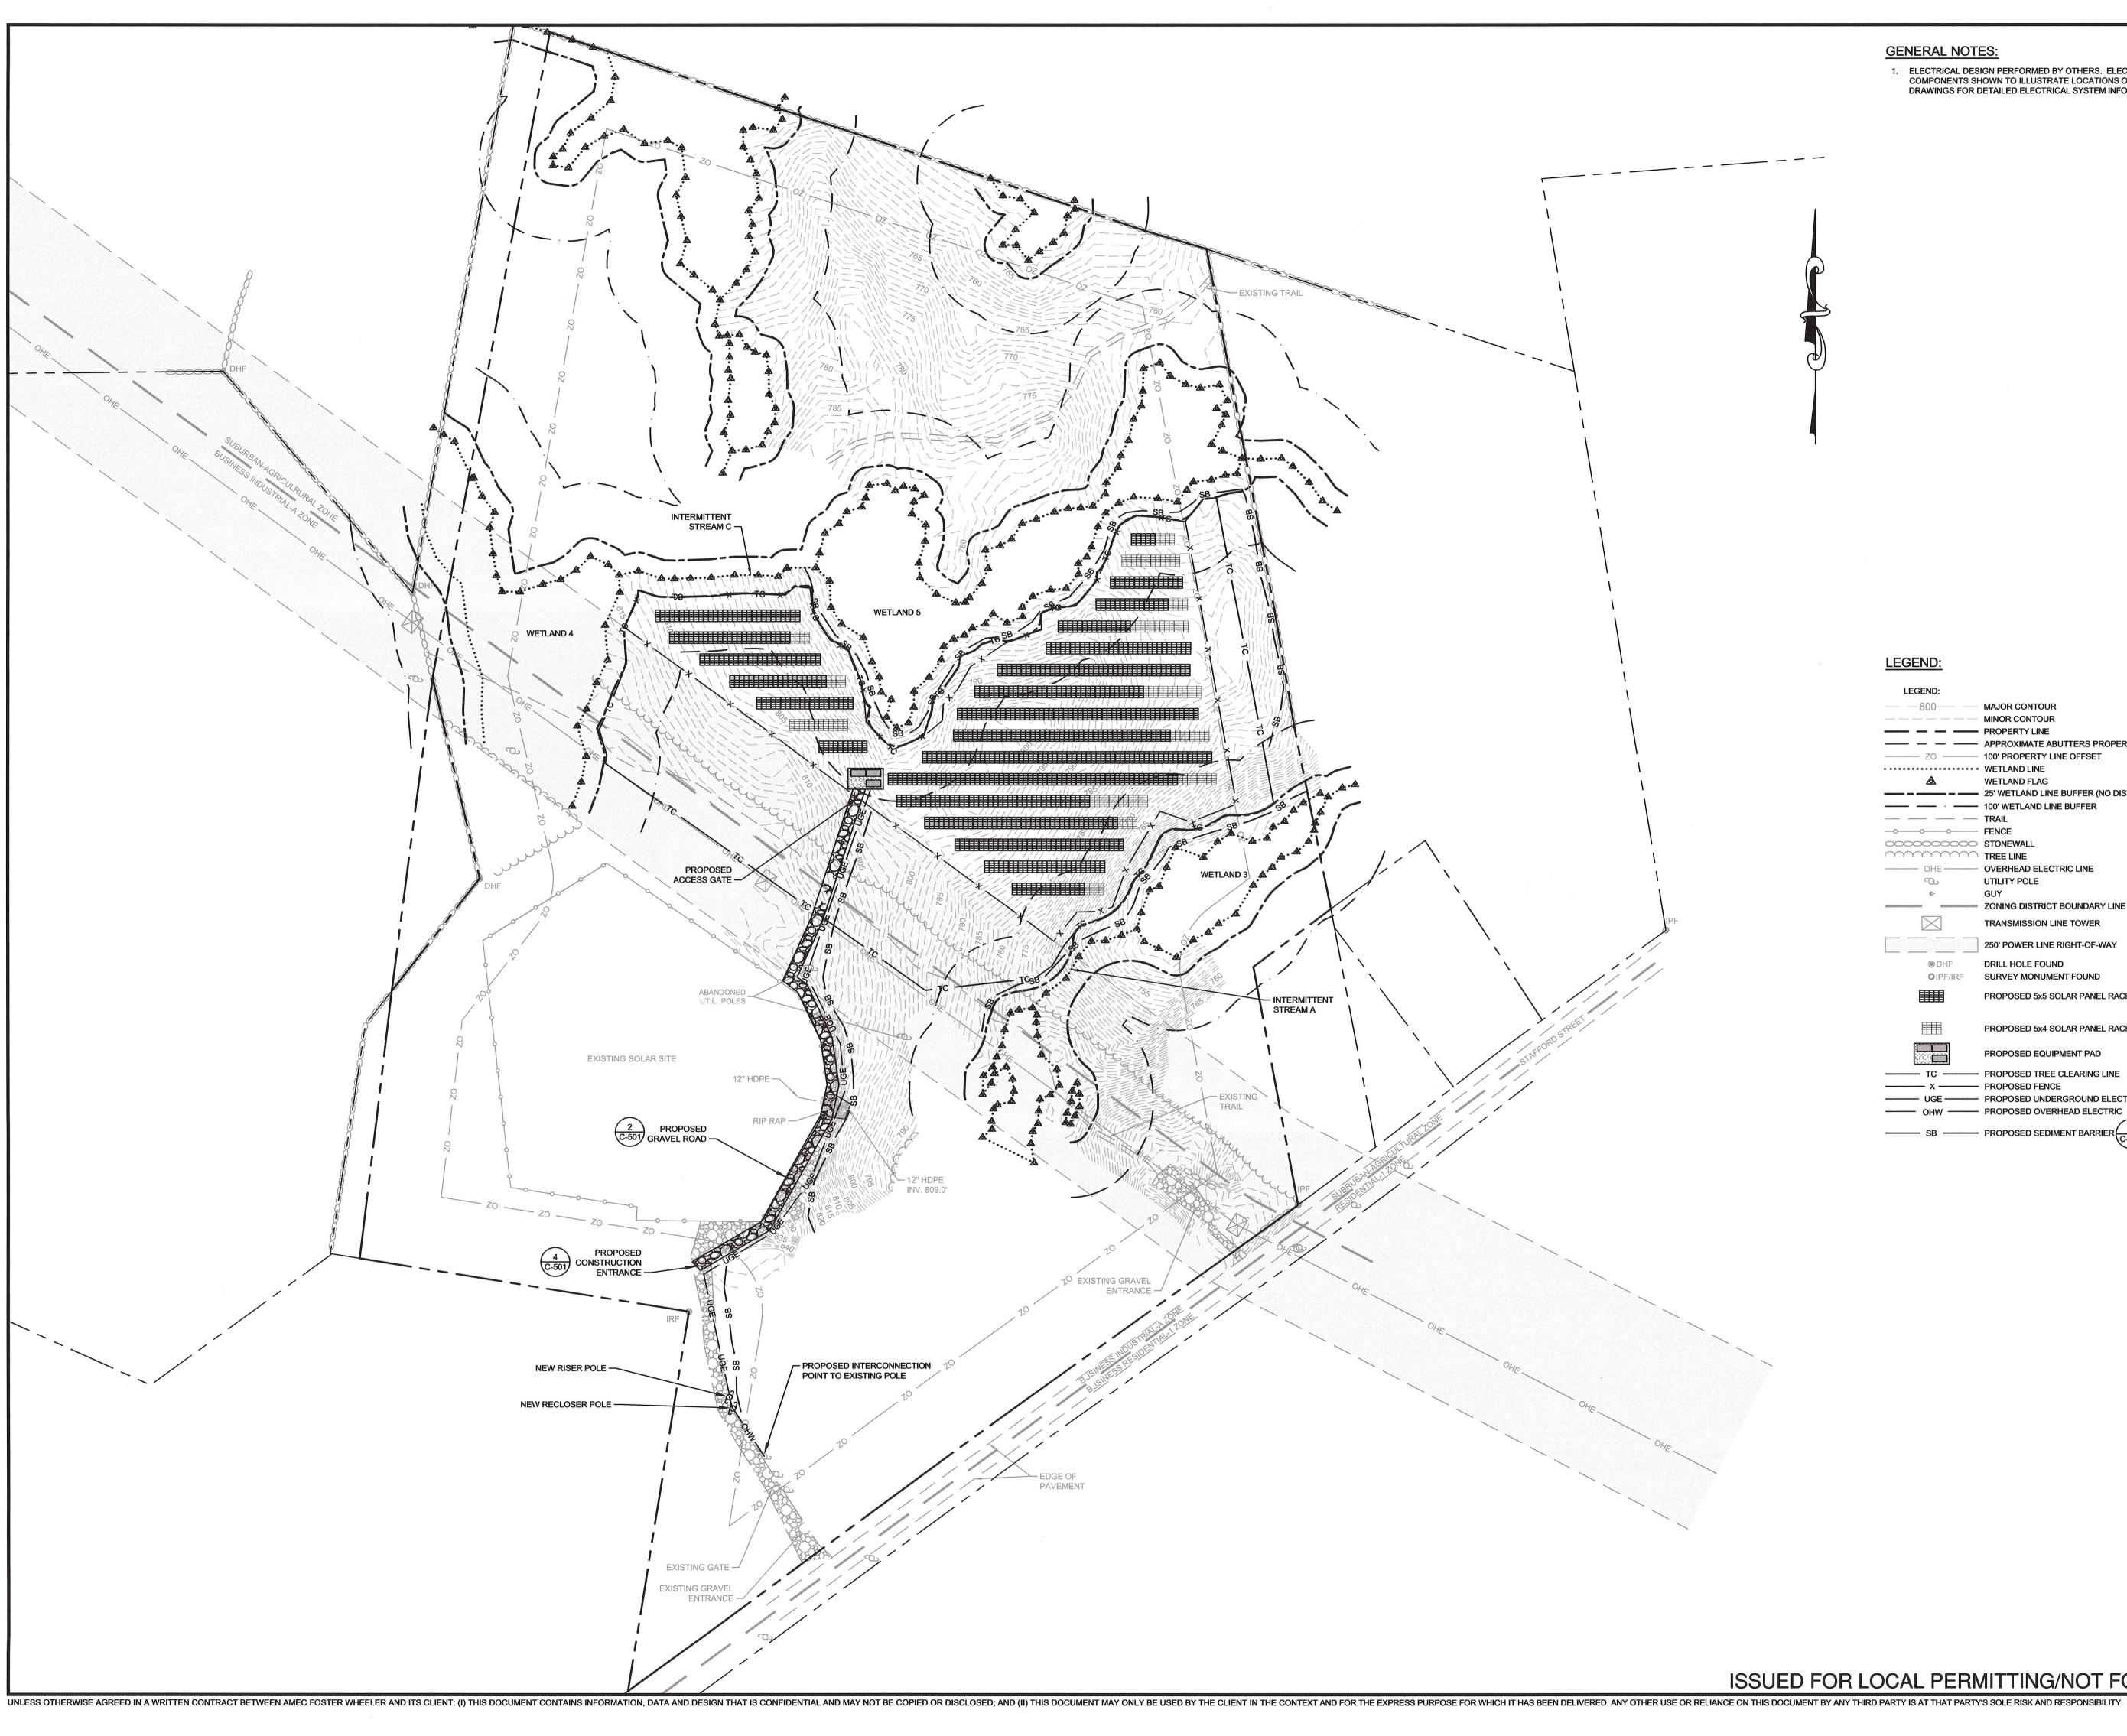

GENERAL NOTES:

1. ELECTRICAL DESIGN PERFORMED BY OTHERS. ELECTRICAL EQUIPMENT AND COMPONENTS SHOWN TO ILLUSTRATE LOCATIONS ONLY. REFER TO ELECTRICAL DRAWINGS FOR DETAILED ELECTRICAL SYSTEM INFORMATION.



LEGEND:

| | MAJOR CONTOUR MINOR CONTOUR |
|-----------|--|
| | - PROPERTY LINE |
| | |
| | 100' PROPERTY LINE OFFSET •• WETLAND LINE |
| æ | WETLAND FLAG |
| | 25' WETLAND LINE BUFFER (NO DISTURB) |
| | — 100' WETLAND LINE BUFFER — TRAIL |
| | FENCE |
| 000000000 | |
| OHE | TREE LINE OVERHEAD ELECTRIC LINE |
| | UTILITY POLE |
| ©- | GUY |
| | Zonino Diotnior Boondart Line |
| \bowtie | TRANSMISSION LINE TOWER |
| | 250' POWER LINE RIGHT-OF-WAY |
| OHF | DRILL HOLE FOUND |
| OIPF/IRF | SURVEY MONUMENT FOUND |
| | PROPOSED 5x5 SOLAR PANEL RACK |
| | PROPOSED 5x4 SOLAR PANEL RACK (1 C-501) |
| | PROPOSED EQUIPMENT PAD |
| | PROPOSED TREE CLEARING LINE |
| | PROPOSED FENCE PROPOSED UNDERGROUND ELECTRIC |
| | - PROPOSED OVERHEAD ELECTRIC |
| SB | - PROPOSED SEDIMENT BARRIER 3 C-501 |
| | |
| | |
| | |
| | |
| | |
| | |
| | |
| | |
| | |
| | |
| | |
| | |
| | |
| | |
| | |
| | |

amec foster wheeler AMEC MASSACHUSETTS, INC. 271 MILL ROAD CHELMSFORD MASSACHUSETTS 01824 TELEPHONE: (978) 692-9090 FAX: (978) 692-6633 WEB: WWW.AMECFW.COM ш S AN AR AR HUSI ONAL GRID SOLAR 60.8 KW SOLAR PV CESTER, MASSACH SITE PROPOSED 710 36(lesco, INC. EEN STREET HAM, MA 017 S Ê **M** SEAL: NDREW VARDAKIS

DESIGNED BY:

CHECKED BY:

PROJECT NUMBER:

DRAWING NUMBER:

SHEET NUMBER:

APV

DAA

DRAWN BY: DED

AS SHOWN


SCALE:


3652170091

2 OF 3

C-101


ISSUED FOR LOCAL PERMITTING/NOT FOR CONSTRUCTION

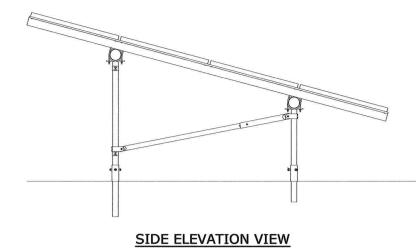

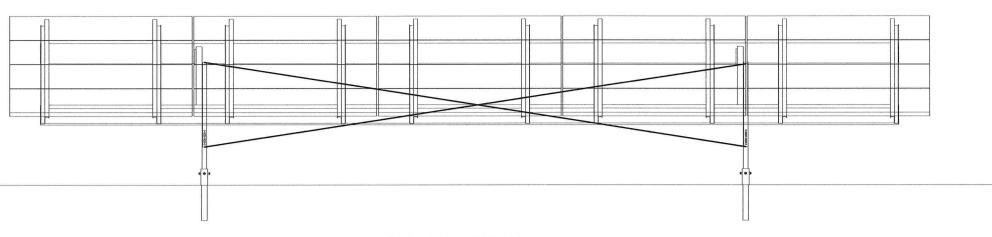

NOTE

1. DESIGN FOR FOUNDATIONS, RACKING, GROUND SCREWS, AND MODULES BY OTHERS. DETAILS SHOWN FOR ILLUSTRATION PURPOSES ONLY.

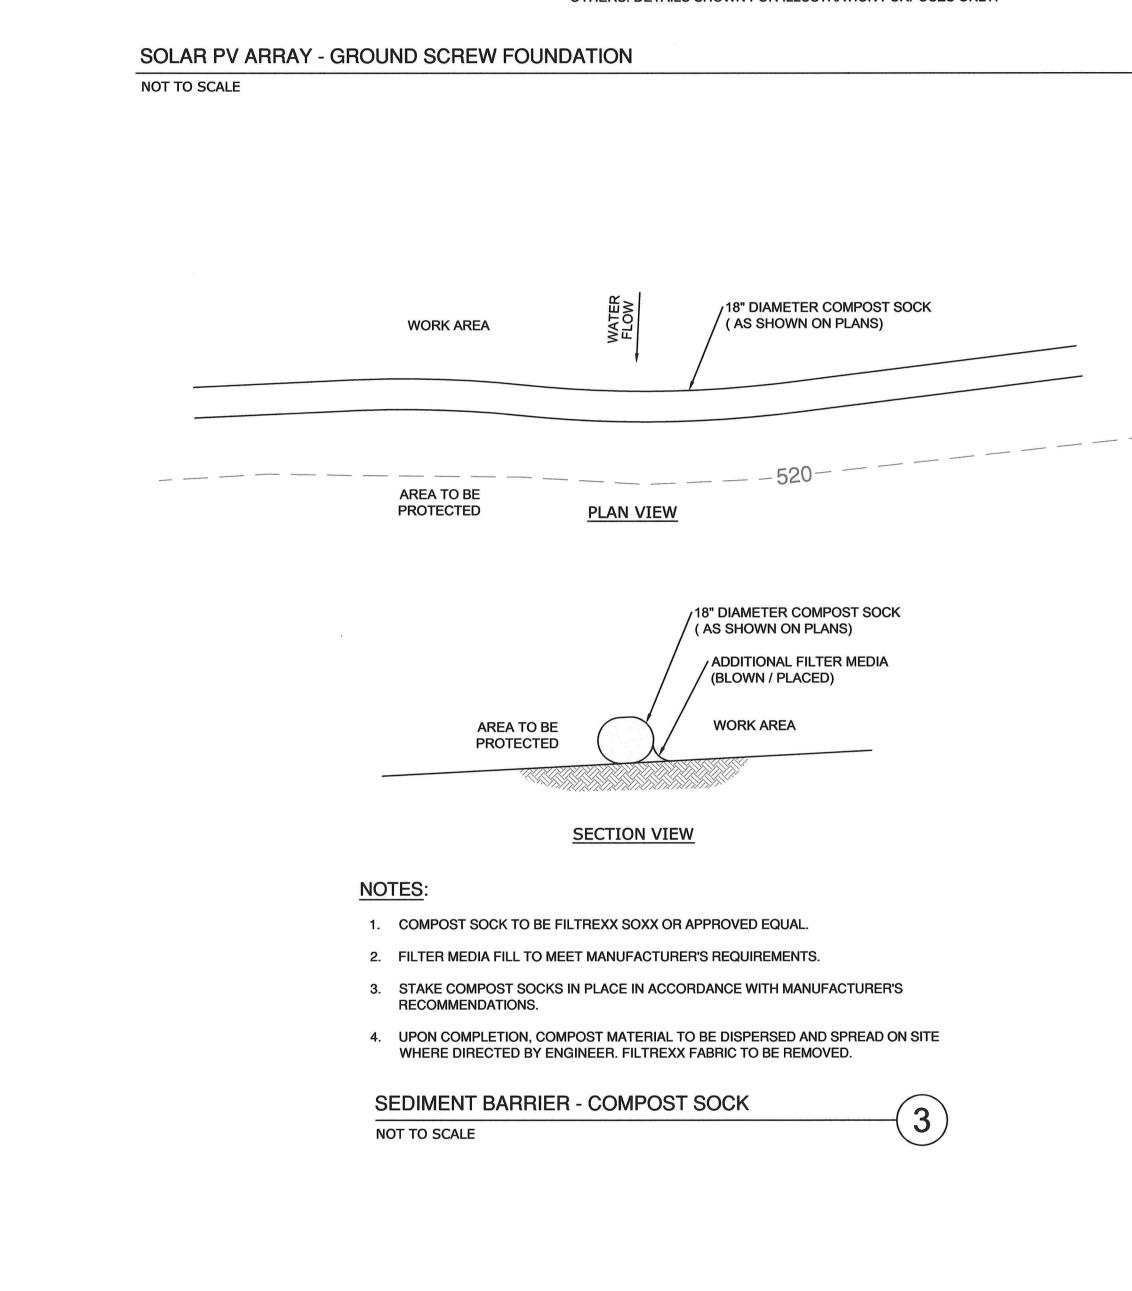

REAR ELEVATION VIEW

