


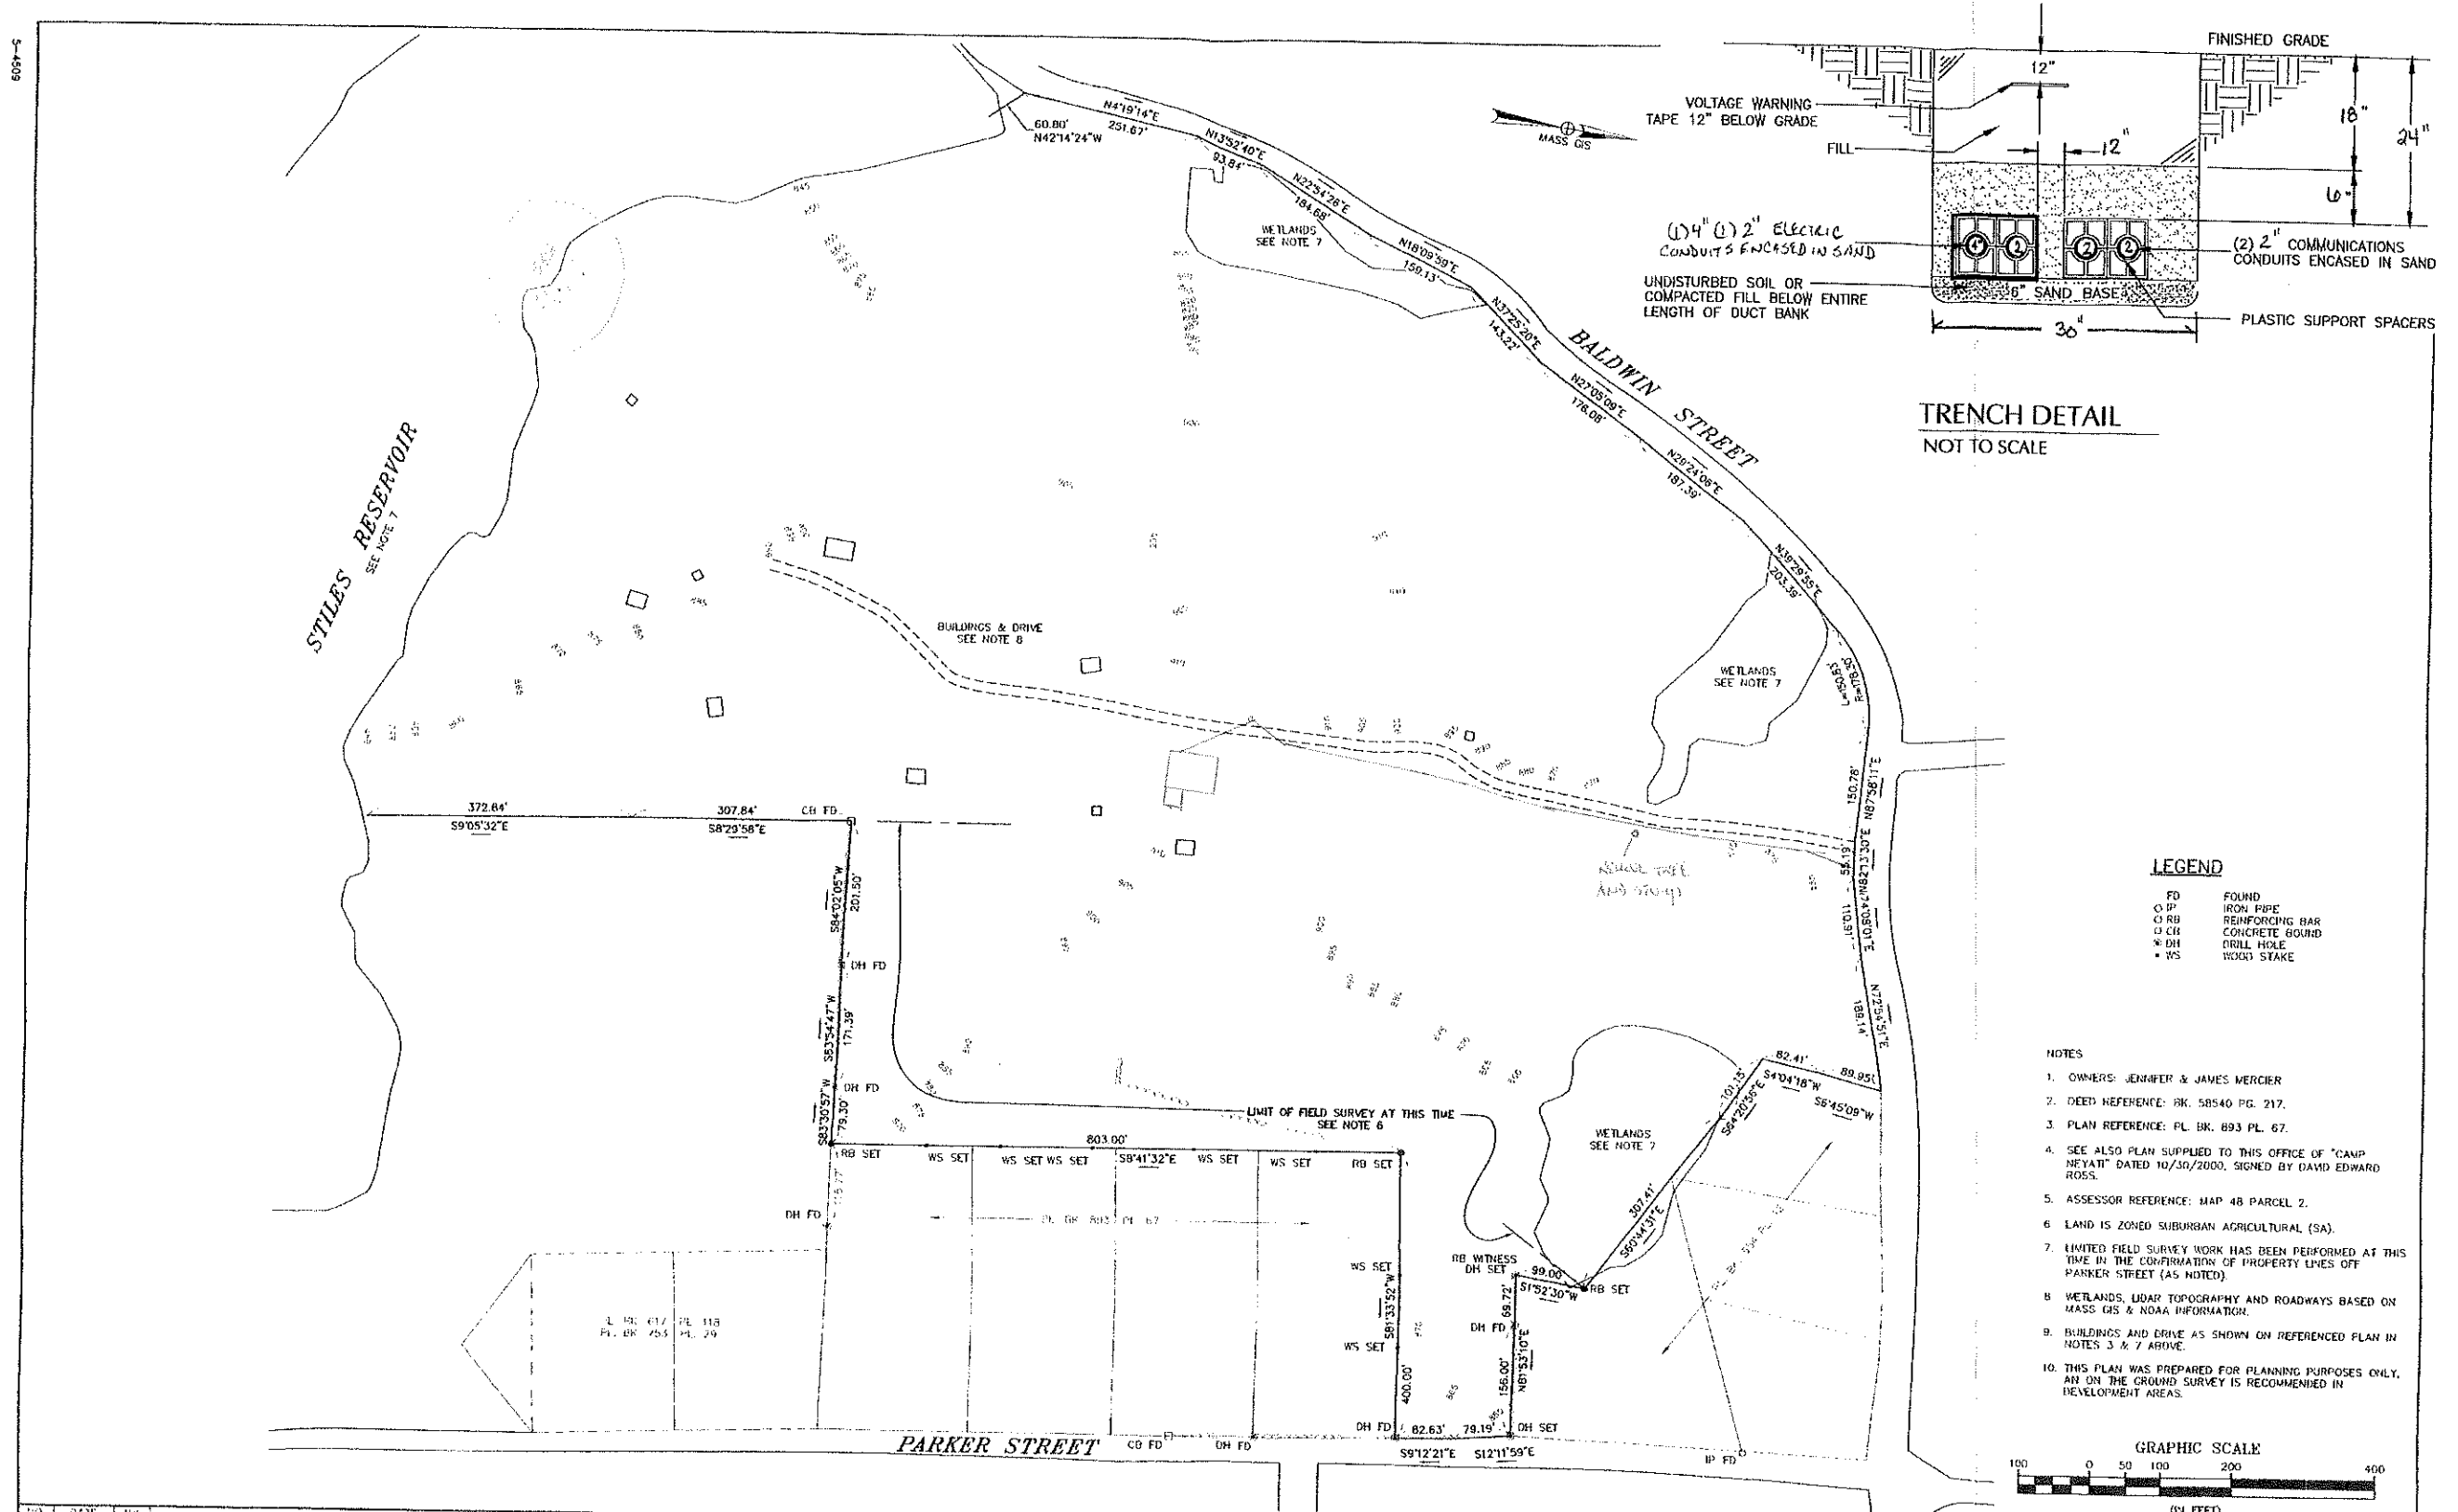

NO.	DATE	BY	REVISIONS

SHERMAN & FRYDRYK, LLC <i>Land Surveying and Engineering</i> 3 Converse Street, Suite 203 Palmer, MA 01069		FIELD WORK: JGG/KRP COMPS: KJM DRAFTING: KJM CHECKED: TRF APPROVED: D.E.	SCALE: HORZ: 1"=100' VERT: N/A DATE: 12/18/2018	COMPILED EXISTING CONDITIONS PLAN BALDWIN STREET & PARKER STREET	PLAN OF LAND IN LEICESTER, MA PREPARED FOR JAMES MERCIER	PROJECT NUMBER 18129 SHEET NUMBER 1 OF 1
--	--	--	--	---	--	---