


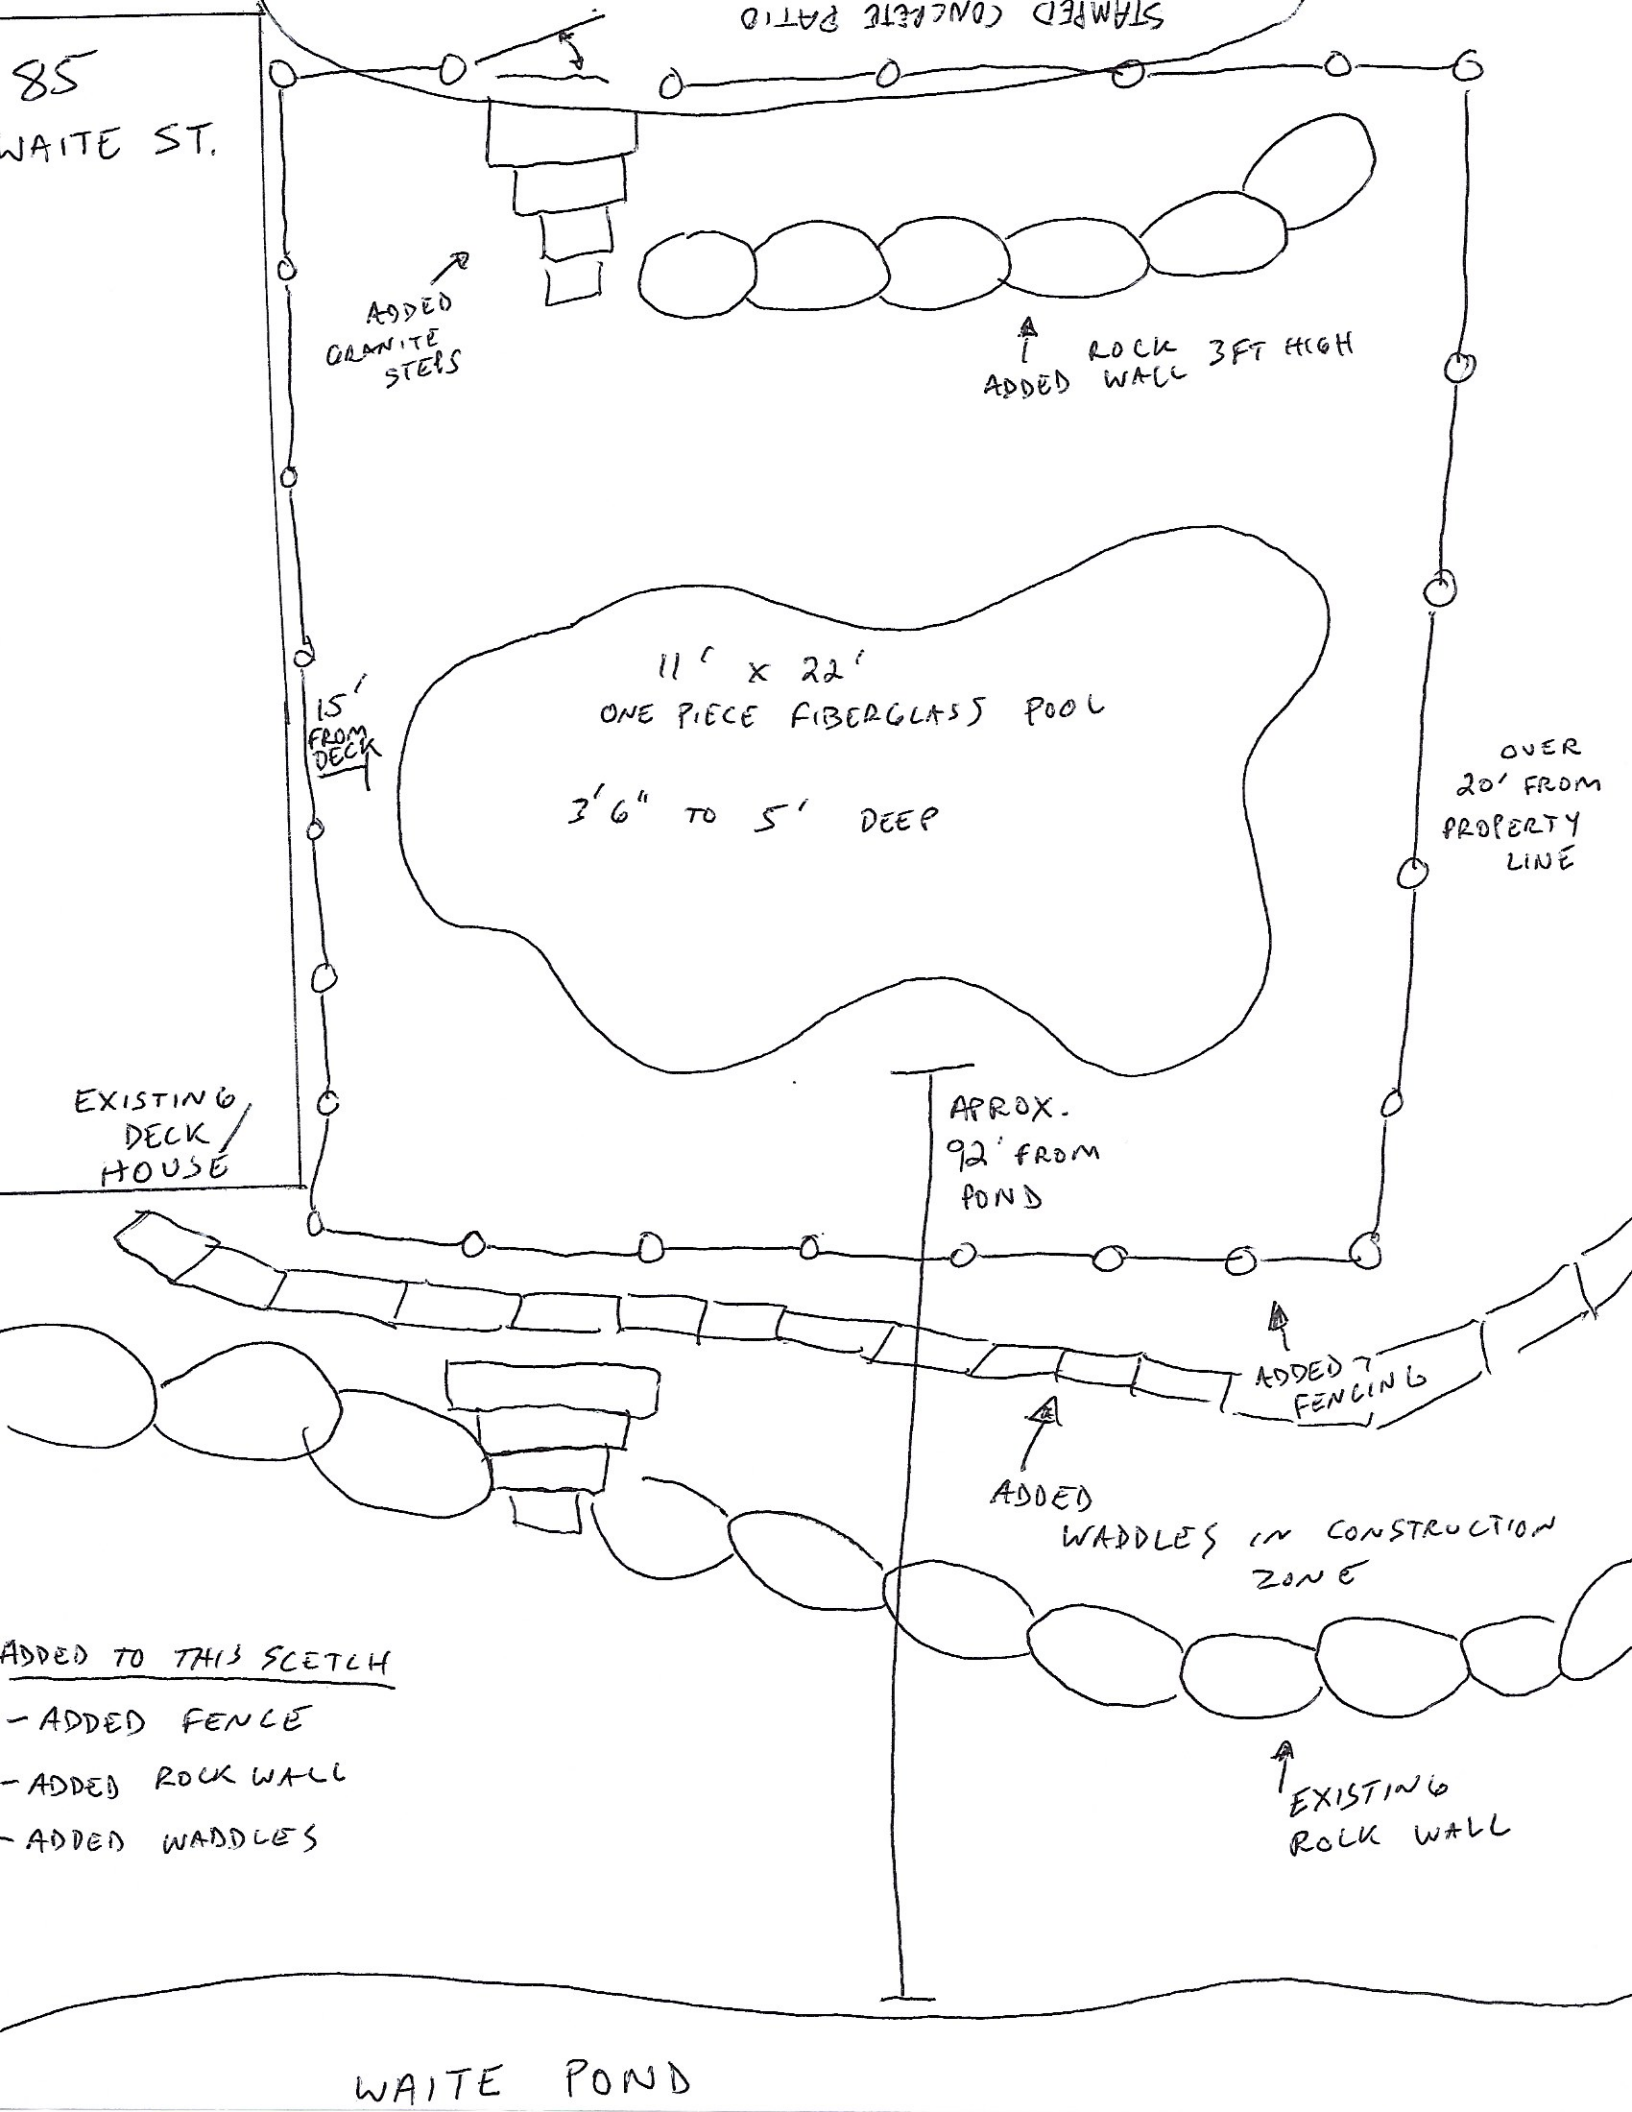

85
WAITE ST.

STAMPED CONCRETE PATIO

ADDED
GRANITE
STEPS

ROCK 3FT HIGH
ADDED WALL

11' x 22'
ONE PIECE FIBERGLASS POOL
3'6" TO 5' DEEP

15'
FROM
DECK

OVER
20' FROM
PROPERTY
LINE

EXISTING
DECK /
HOUSE

APPROX.
92' FROM
POND

ADDED
FENCING

ADDED
WADDLES IN CONSTRUCTION
ZONE

EXISTING
ROCK WALL

ADDED TO THIS SCETCH
- ADDED FENCE
- ADDED ROCK WALL
- ADDED WADDLES

WAITE POND