



The exact location of said facilities to be established by and upon the installation and erection of the facilities thereof.

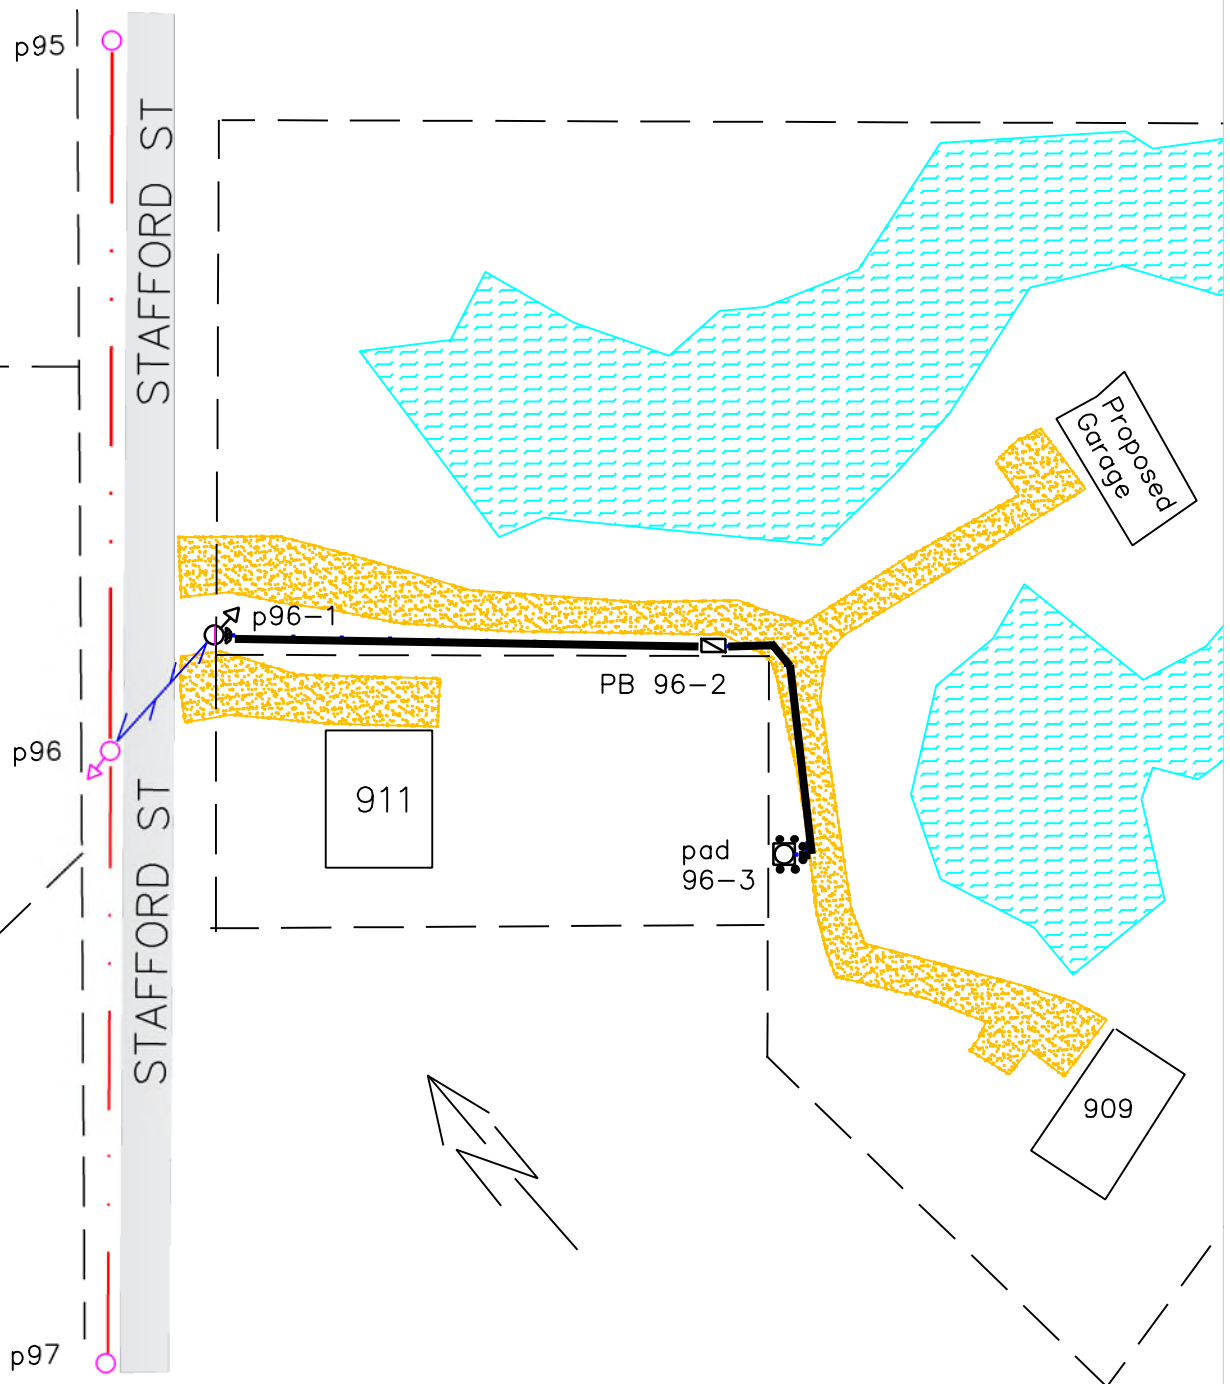

<p>LEGEND</p> <p> EXISTING JOINTLY OWNED POLE EXISTING JO ANCHOR & GUY PROPOSED JO POLE PROPOSED JO ANCHOR & GUY UNDERGROUND PULL BOX UG TRANSFORMER & PAD BUILDING WETLANDS </p>		<p> LOT LINE, R.O.W. BOUNDARIES UG RISER & SPARE SWEEP PROPOSED UG WIRES PROPOSED OVERHEAD WIRES STREET PAVEMENT EXISTING OVERHEAD WIRES DRIVEWAY BOLLARDS </p>		<p>Easement Sketch for Pole & Anchor, & Underground Conduits, Wires, Other Equipment at 909 Stafford St, Leicester, MA</p> <p>Date: 04/08/2020</p> <p>Designer: S.W. Soucy</p>	
		<p>Work Req# 29606971</p>			

Exhibit "A" Not Drawn To Scale.

The exact location of said facilities to be established by and upon the installation and erection of the facilities thereof.

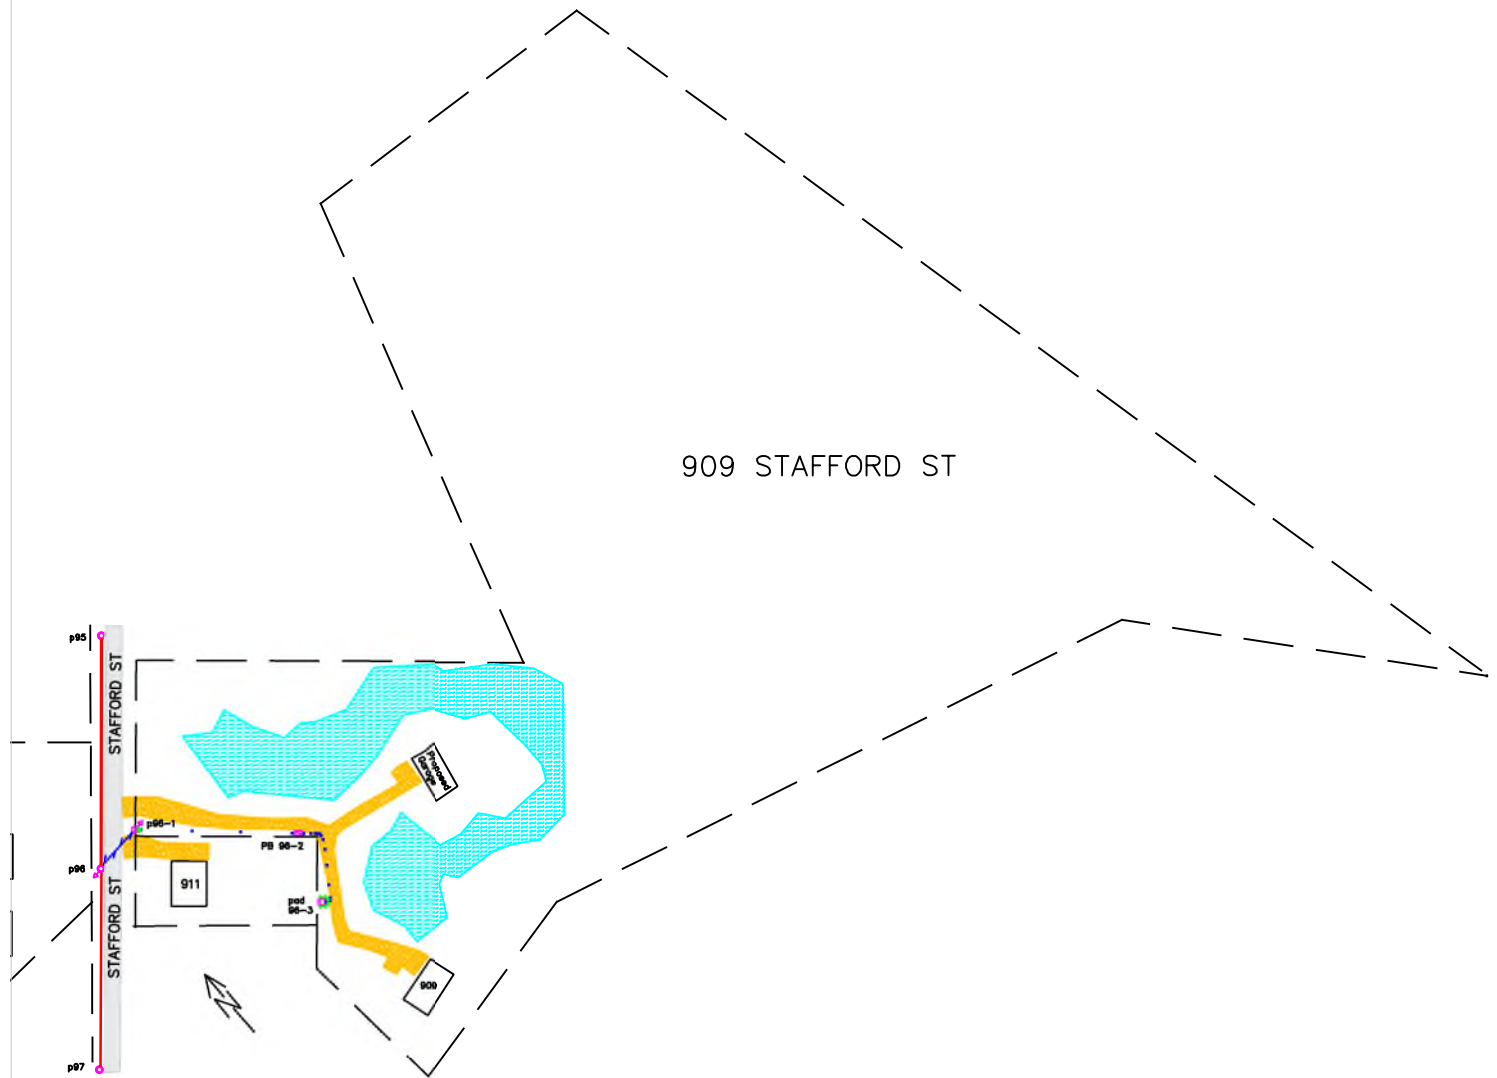

LEGEND

EXISTING JOINTLY OWNED POLE	LOT LINE, R.O.W. BOUNDARIES
EXISTING JO ANCHOR & GUY	UG RISER & SPARE SWEEP
PROPOSED JO POLE	PROPOSED UG WIRES
PROPOSED JO ANCHOR & GUY	PROPOSED OVERHEAD WIRES
UNDERGROUND PULL BOX	STREET PAVEMENT
UG TRANSFORMER & PAD	EXISTING OVERHEAD WIRES
BUILDING	DRIVEWAY
WETLANDS	BOLLARDS

Easement Sketch for Pole & Anchor, & Underground Conduits, Wires, Other Equipment at 909 Stafford St, Leicester, MA

Date: 04/08/2020
Designer: S.W. Soucy
Work Request:

Work Req# 29606971

nationalgrid