



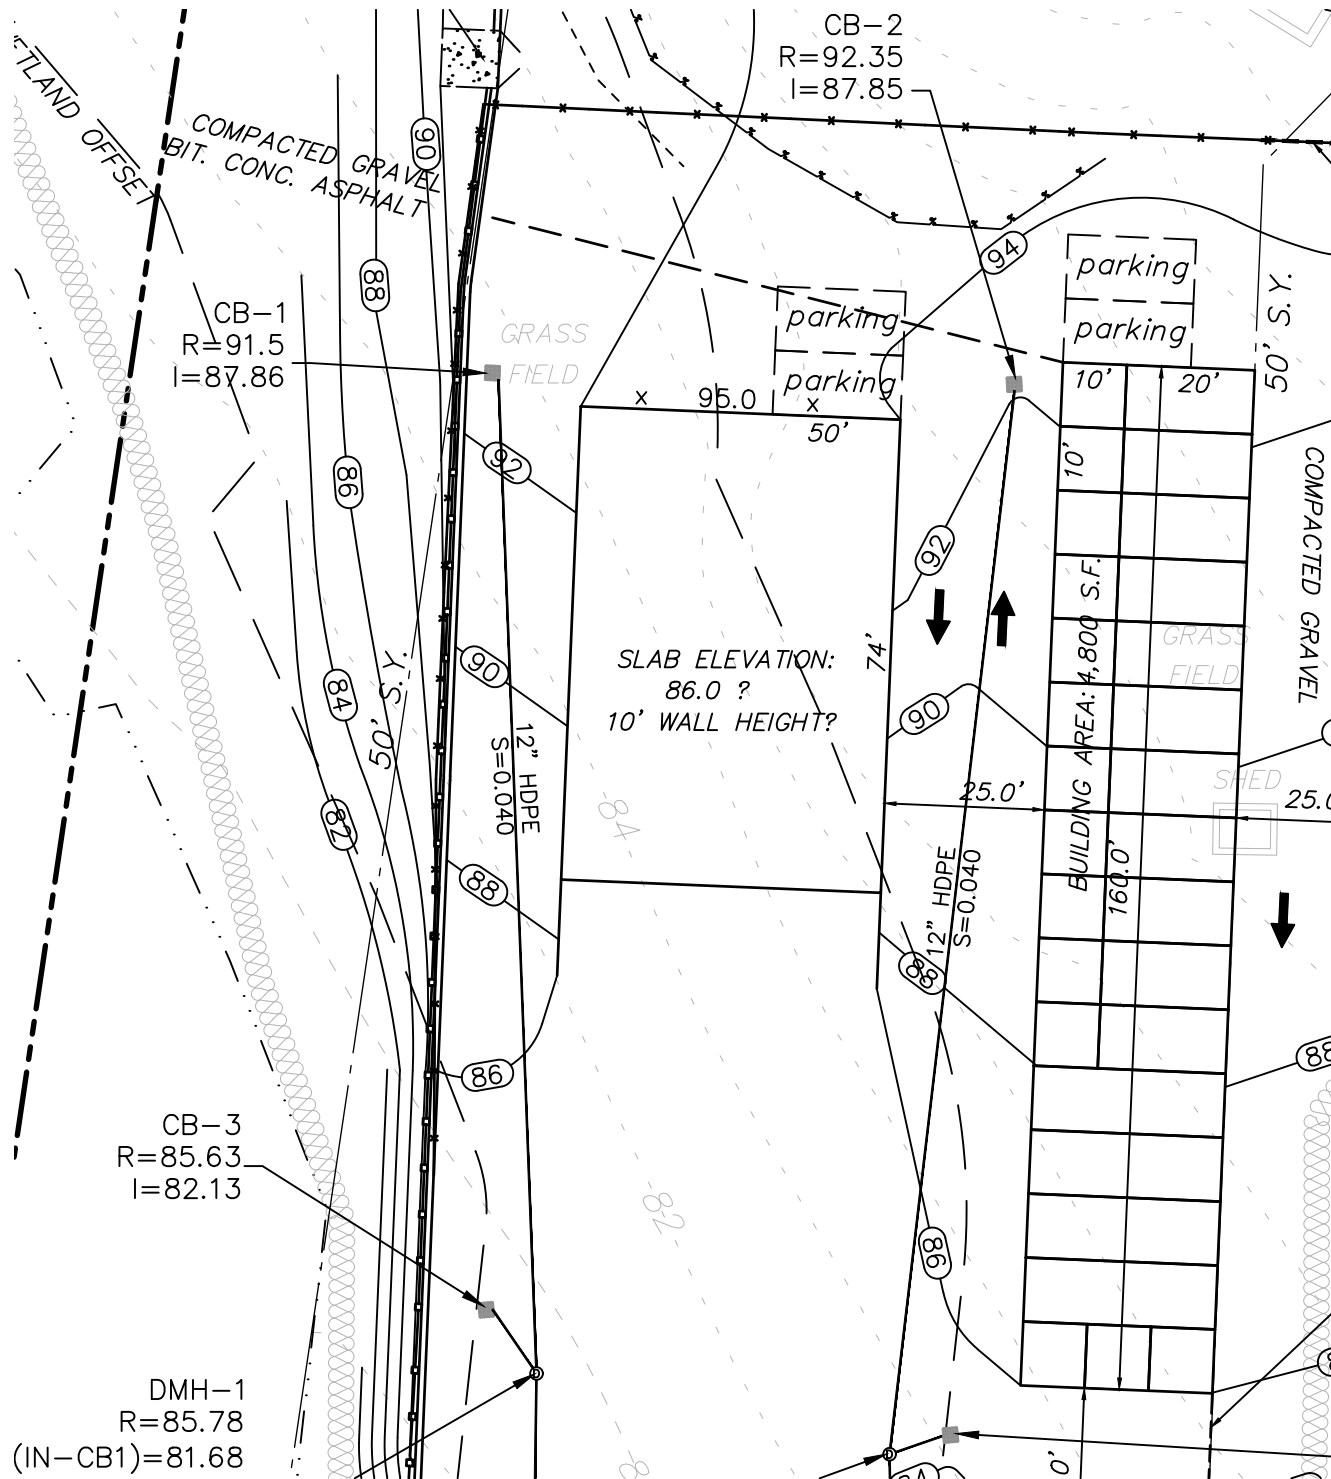

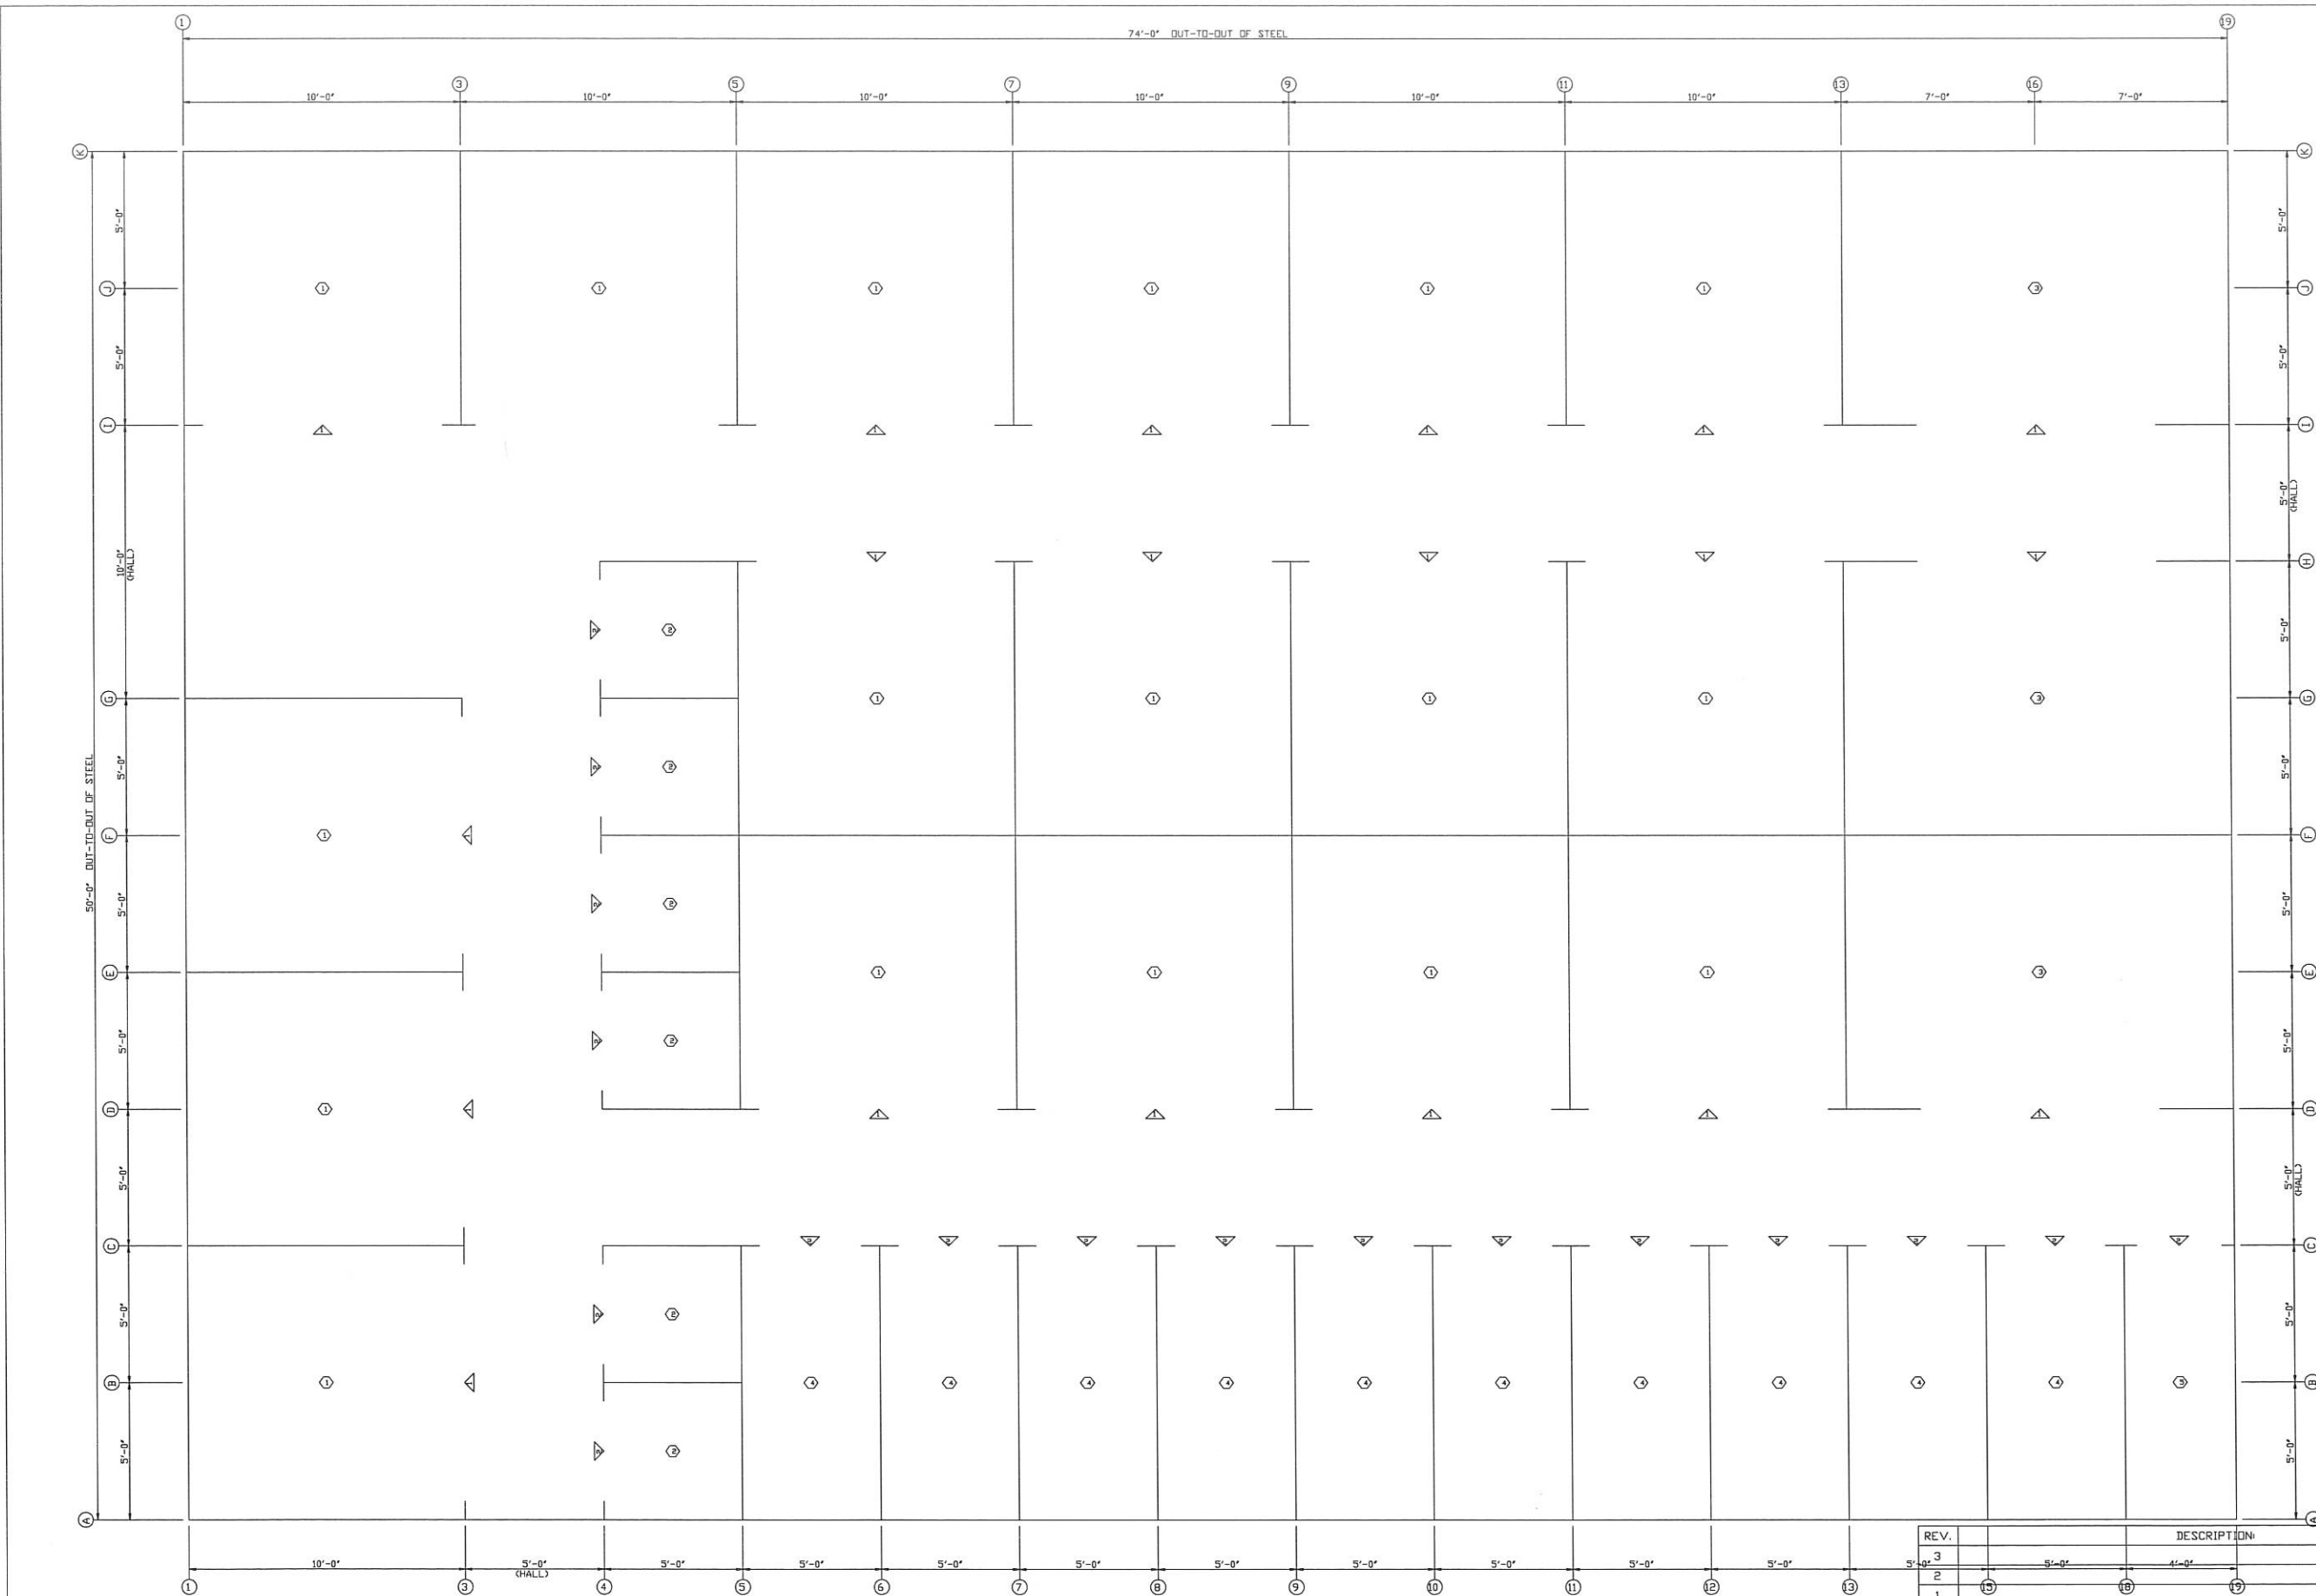


DOOR SCHEDULE			
ID	QUAN	DESCRIPTION	COLOR
1	20	8870 Opening Only	White
2	17	3870 Opening Only	White

COMPARTMENT TABLE			
ID	QUAN	WIDTH	DEPTH
1	17	10'-0"	10'-0"
2	6	5'-0"	5'-0"
3	3	14'-0"	10'-0"
4	10	5'-0"	10'-0"
5	1	4'-0"	10'-0"

REV.	DESCRIPTION	DATE	DRAFT	ENG.
3				
2				
1				

PRELIMINARY DRAWING; NOT FOR CONSTRUCTION / FOR PERMIT ONLY		CURRENT REVISION: 0	
PACKAGE STEEL SYSTEMS, INC.		Curtis Construction Services	
PROJECT Leicester Self Storage		UNIT LAYOUT PLAN	
ID Q1903-0041BB		DESIGN	DESIGN CHECK
PROJECT Leicester, MA 01524		DRAFT	DRAFT CHECK
ADDRESS		DATE: 6/19/19	DRAWING UNIT-1

PACKAGE

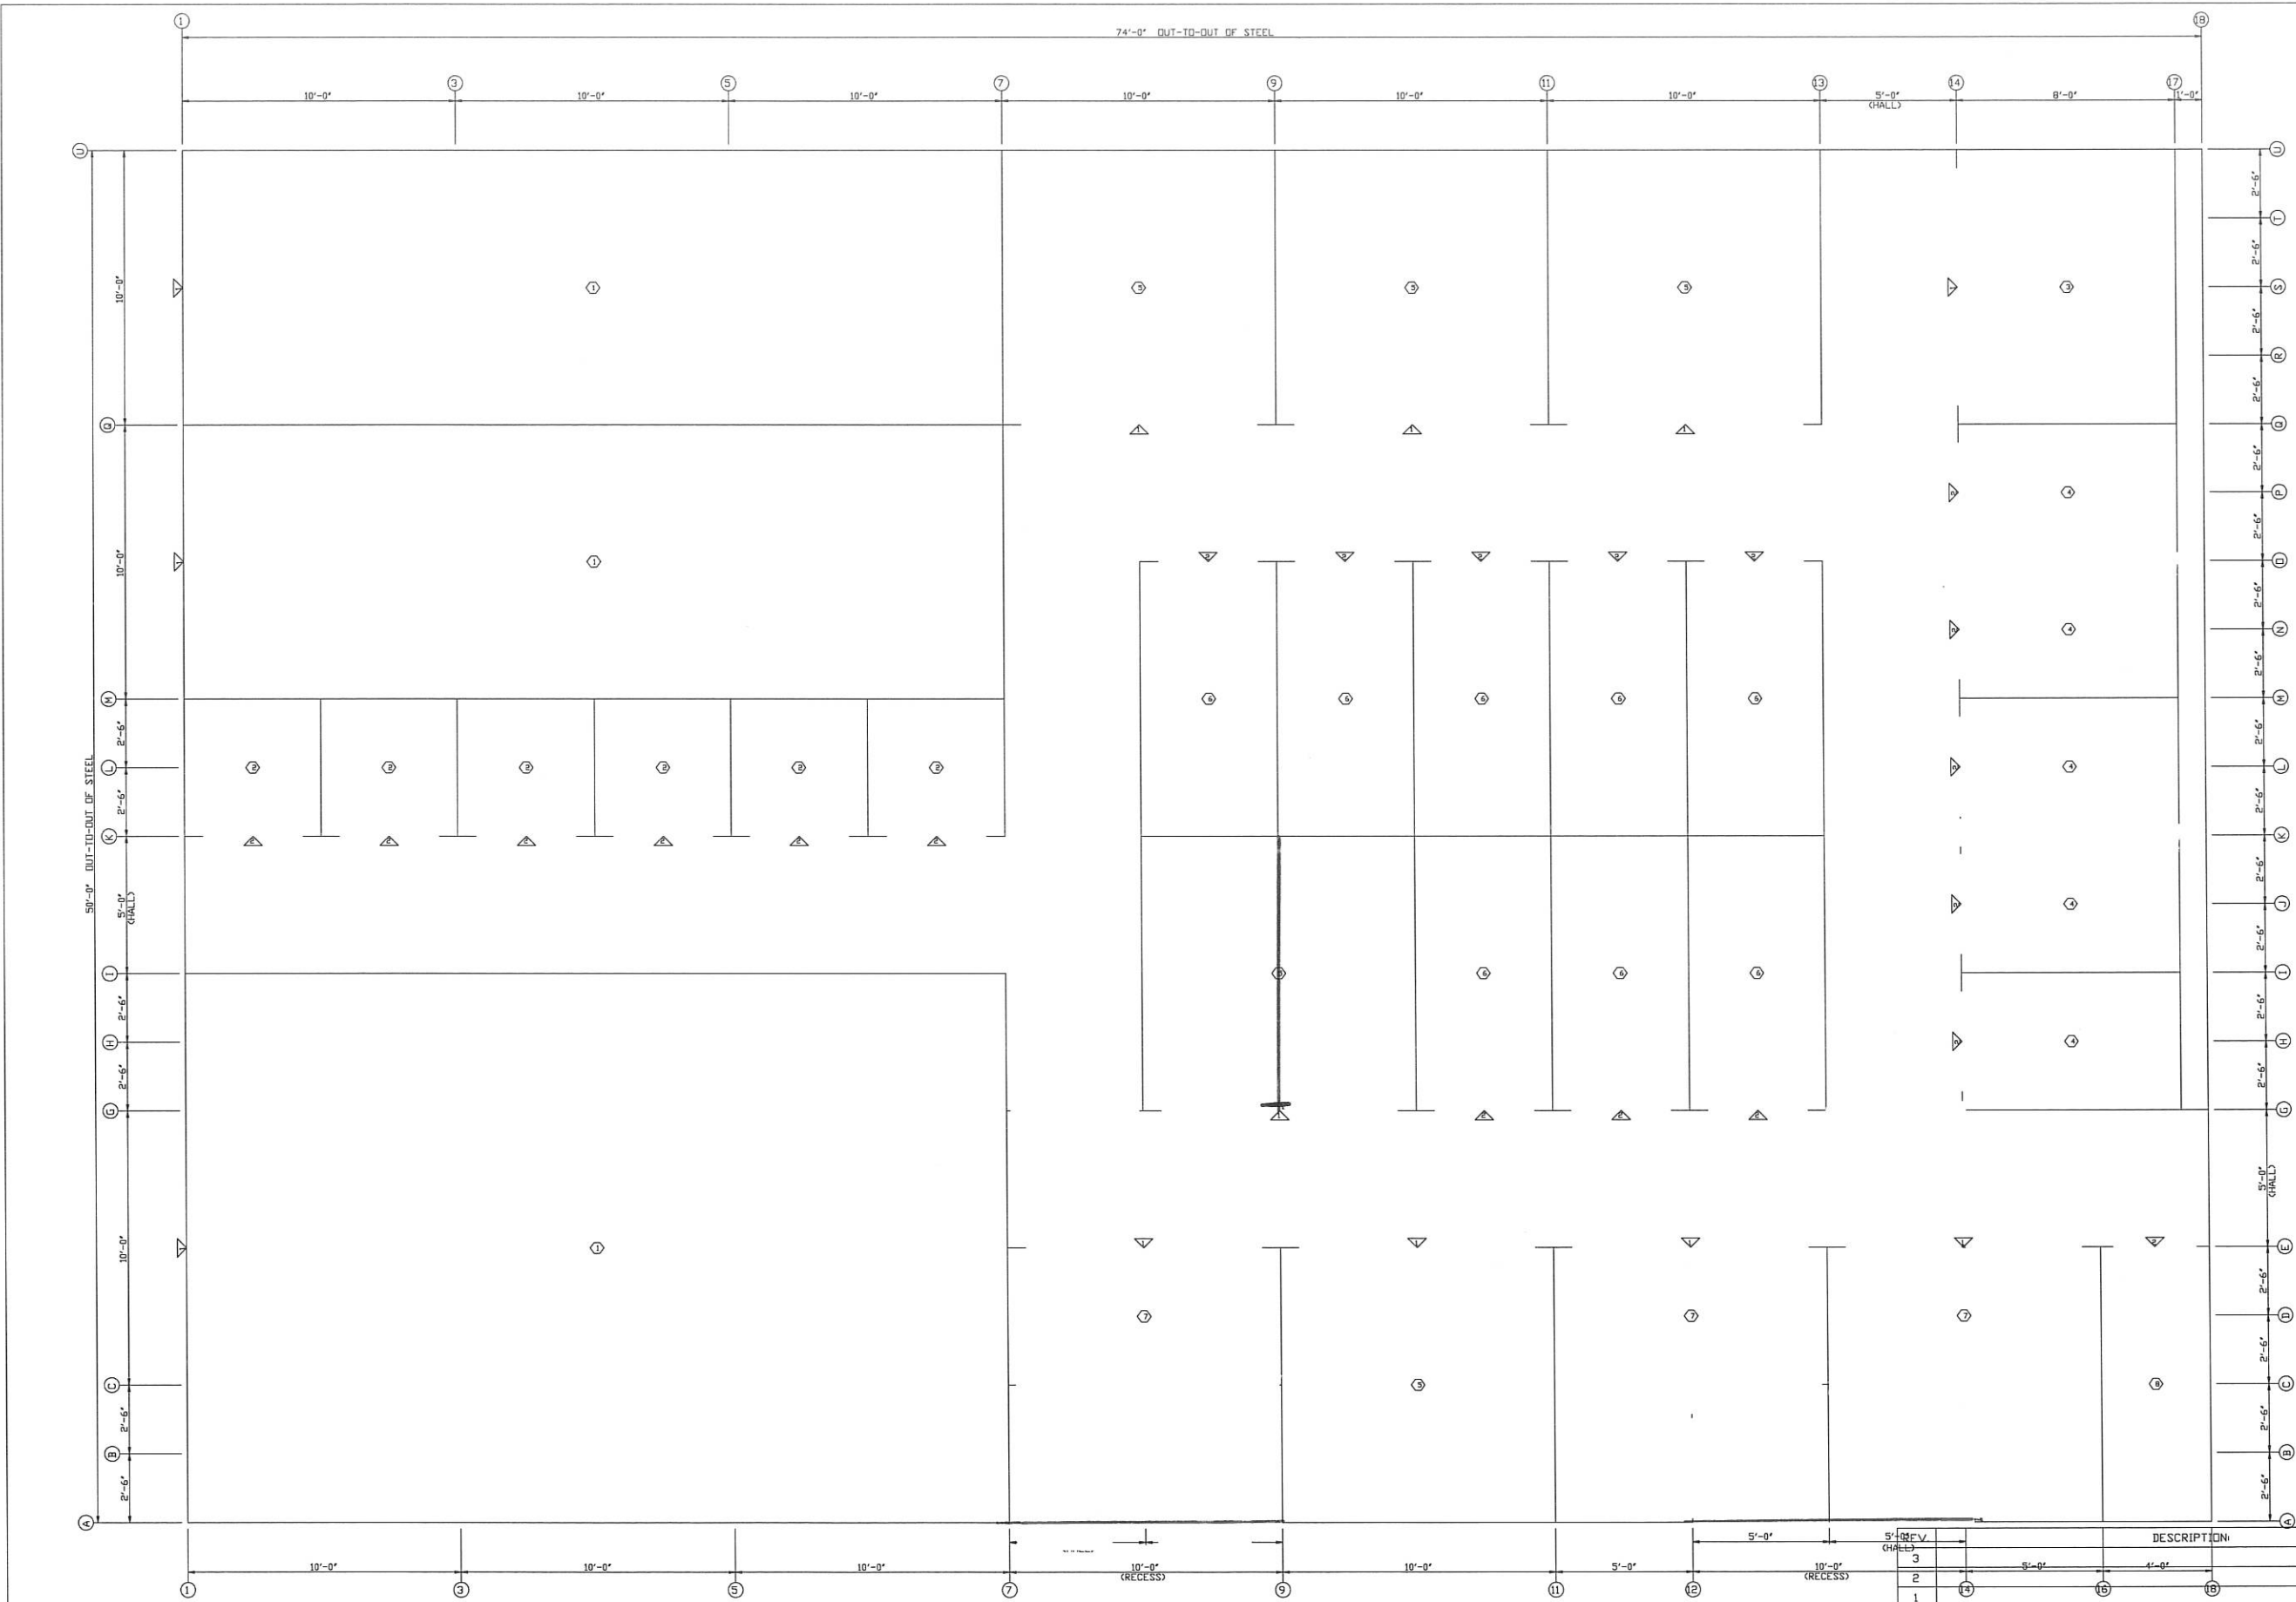

DOOR SCHEDULE			
ID	QUAN	DESCRIPTION	COLOR
1	12	8879 Opening Only	White
2	20	3879 Opening Only	White

COMPARTMENT TABLE			
ID	QUAN	WIDTH	DEPTH
1	3	10'-0"	30'-0"
2	6	5'-0"	5'-0"
3	1	10'-0"	8'-0"
4	5	5'-0"	8'-0"
5	5	10'-0"	10'-0"
6	9	5'-0"	10'-0"
7	3	10'-0"	5'-0"
8	1	4'-0"	10'-0"

ID		DESCRIPTION	DATE	DRAFT	ENG.
3		5'-0" (HALL)			
2		5'-0"			
1		14' 15' 16'			
PRELIMINARY DRAWING: NOT FOR CONSTRUCTION / FOR PERMIT ONLY					
PACKAGE STEEL SYSTEMS, INC.			Curtis Construction Services		
PROJECT Self Storage Project			UNIT LAYOUT PLAN		
ID Q1903-0041AA			DESIGN:	DESIGN CHECK:	
PROJECT Floor #1			DRAFT:	DRAFT CHECK:	
ADDRESS Leicester, MA 01524			DATE: 6/19/19	DRAWING: UNIT-1	

First Floor