




SEAL	SEAL
------	------



FUSS & O'NEILL
 317 IRON HORSE WAY, SUITE 204
 PROVIDENCE, RI 02908
 401.861.3070
www.fando.com


PROJ. No.: 20151249.A10
DATE: MARCH 2016

CS-101

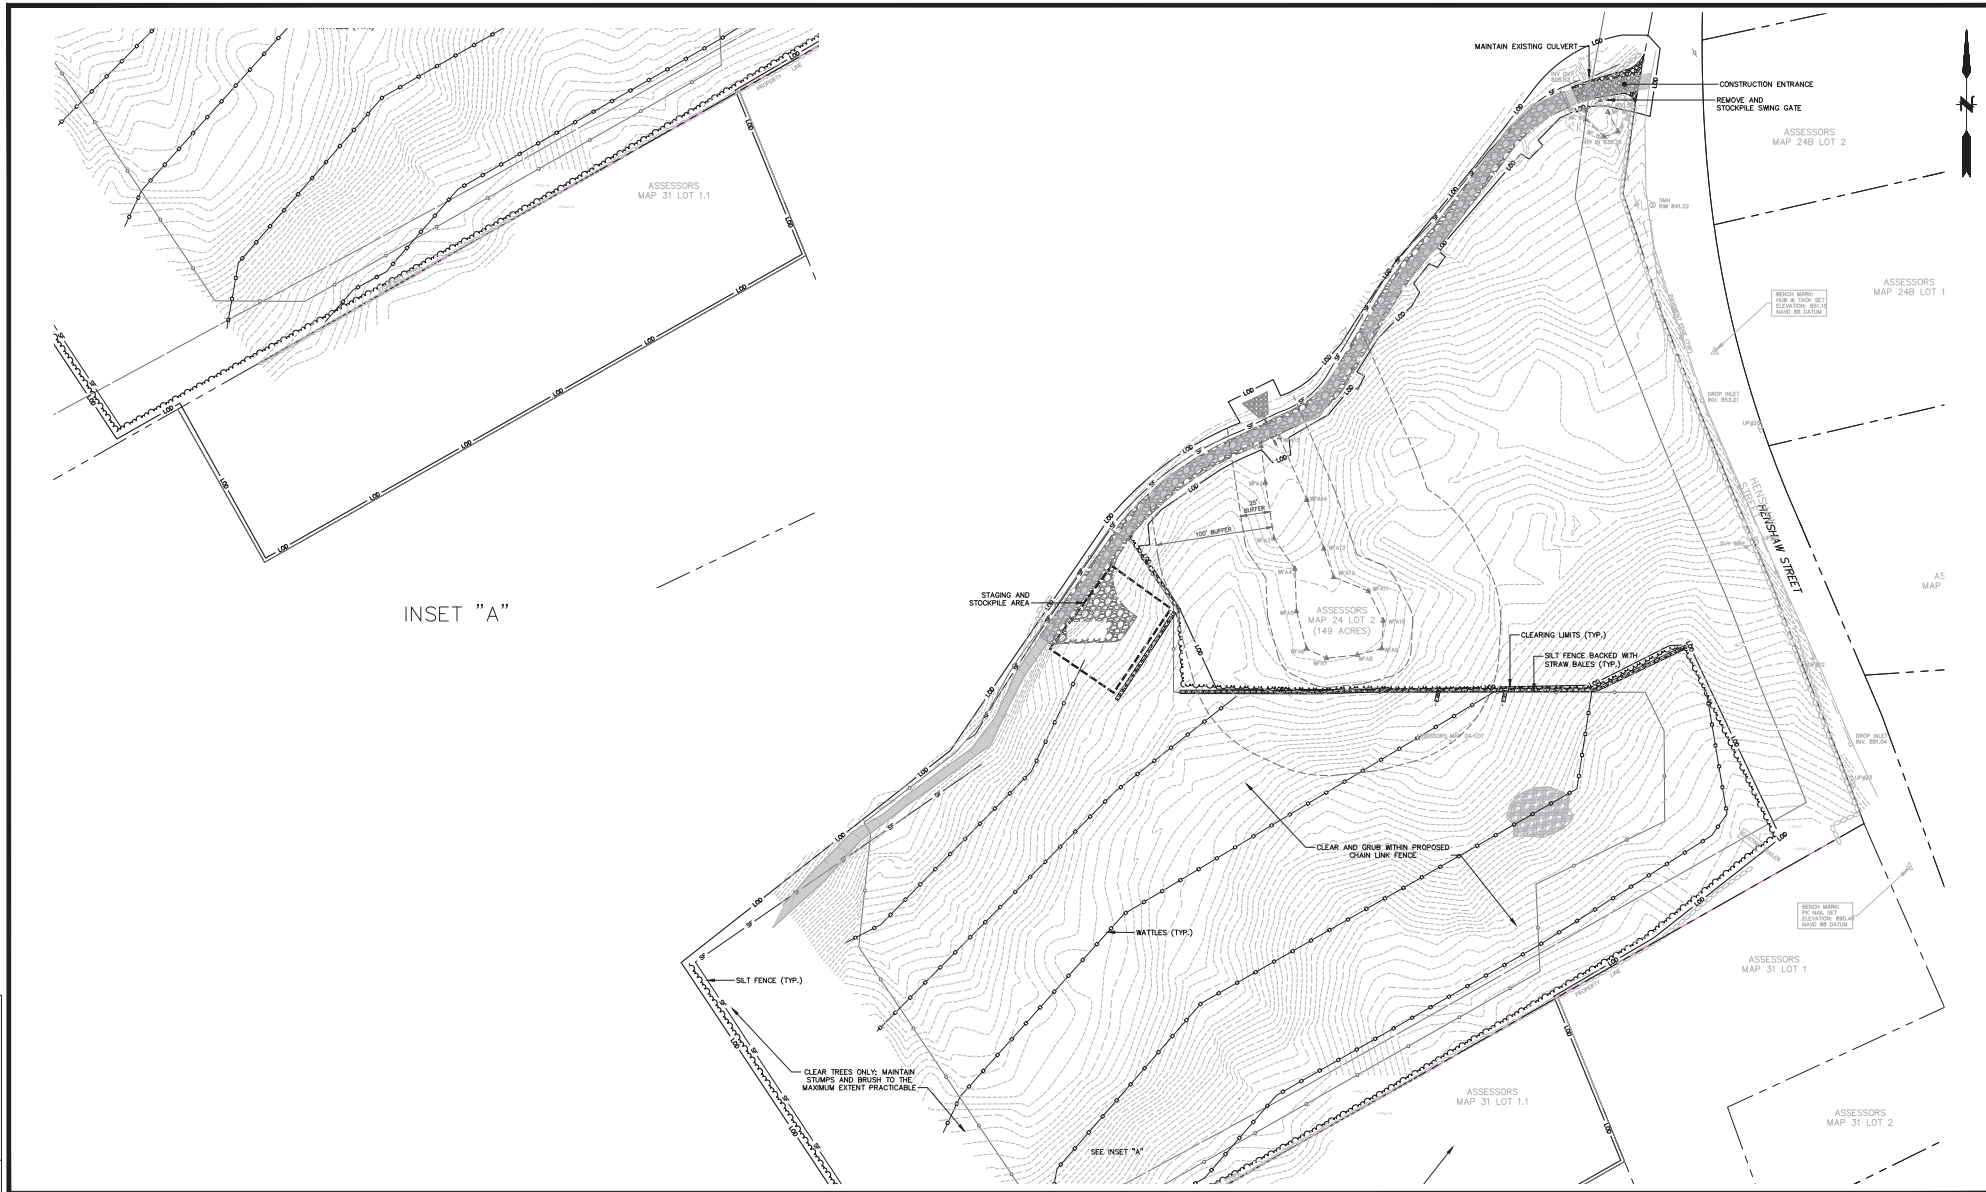

8.	8/30/2016	CONSTRUCTION DOCUMENTS	AGG	SMN
7.	8/25/2016	RESPONSE TO COMMENTS	AGG	SMN
6.	8/17/2016	RESPONSE TO COMMENTS	AGG	SMN
5.	8/3/2016	FINAL PLAN MODIFICATION	AGG	SMN
4.	6/7/2016	FINAL PLANS	AGG	SMN
3.	6/2/2016	RESPONSE TO COMMENTS	AGG	SMN
2.	5/12/2016	RESPONSE TO COMMENTS	AGG	SMN
1.	3/23/2016	ISSUED FOR PERMITTING	AGG	SMN
No.	DATE	DESCRIPTION	DESIGNER	REVIEWER


SEAL	SEAL

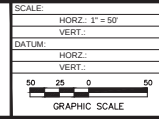


FUSS & O'NEILL
317 IRON HORSE WAY, SUITE 204
PROVIDENCE, RI 02908
401.861.3070
www.fuss-o.com

ZPT ENERGY SOLUTIONS, LLC
SITE PREPARATION PLAN
CHERRY VALLEY 1.0 MW PV ARRAY
LEICESTER MASSACHUSETTS

PROJ. No.: 20151248A10
DATE: MARCH 2016
CS-102

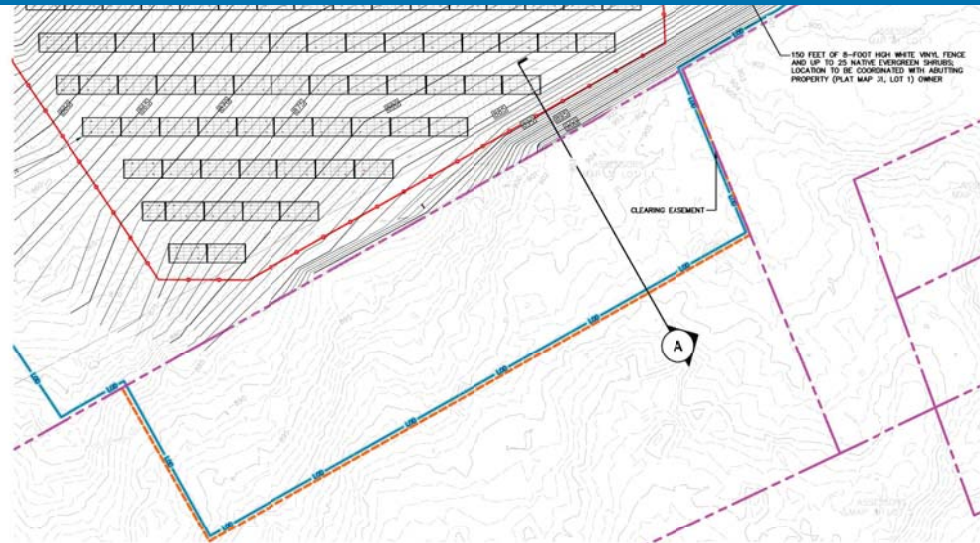

SITE CLEARING AREA PLAN
SCALE: 1"=50'

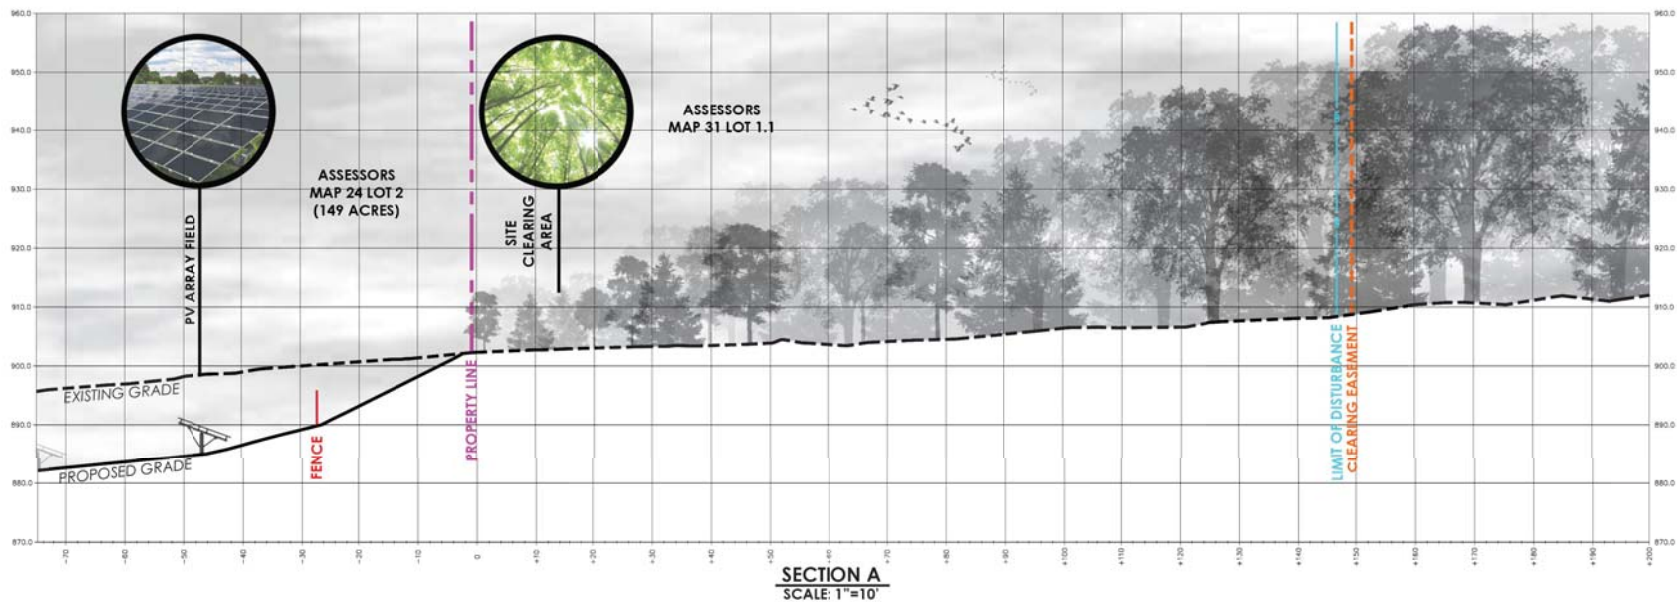

SECTION A
SCALE: 1"=10'