


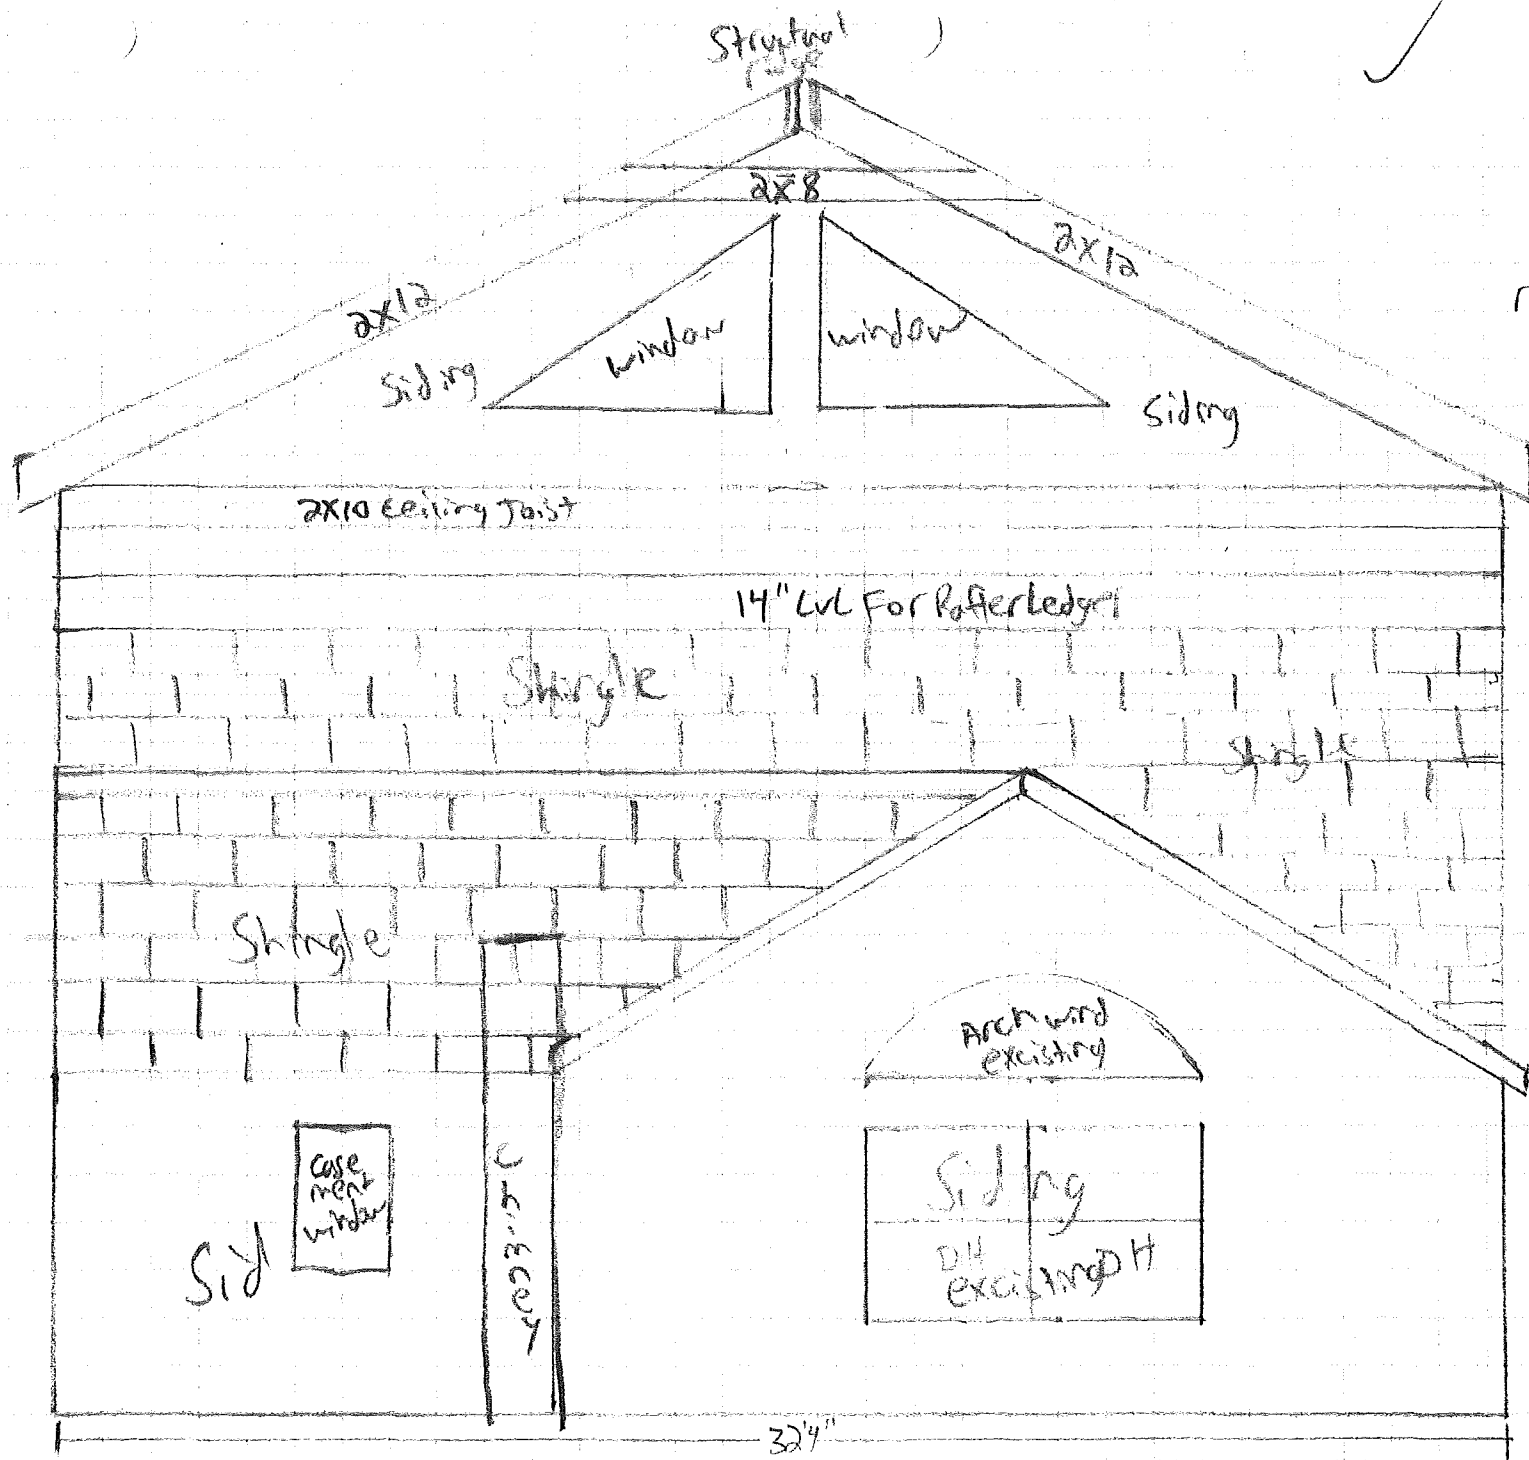

16 10 116
7'6 3/4

Wall Sheeting = 1/16 Zip wall

roof Sheeting 5/8 Zip roof

1/2" Dry wall = Interior wall

Hurricane ties
every Rafter

Window & Door
Headers 2x10

1st Floor Layout

1/4" = 1'

↑ existing house ↑

32'4"

20'

DBL

DBL

← DBL under wall

DBL

DBL

RIGHT

4'6"


SPANS
DOWN

2nd Floor Layout

1/4" = 1'

↑ existing house ↑

- ext walls 2x6 unless marked
- Int walls 2x4 unless marked

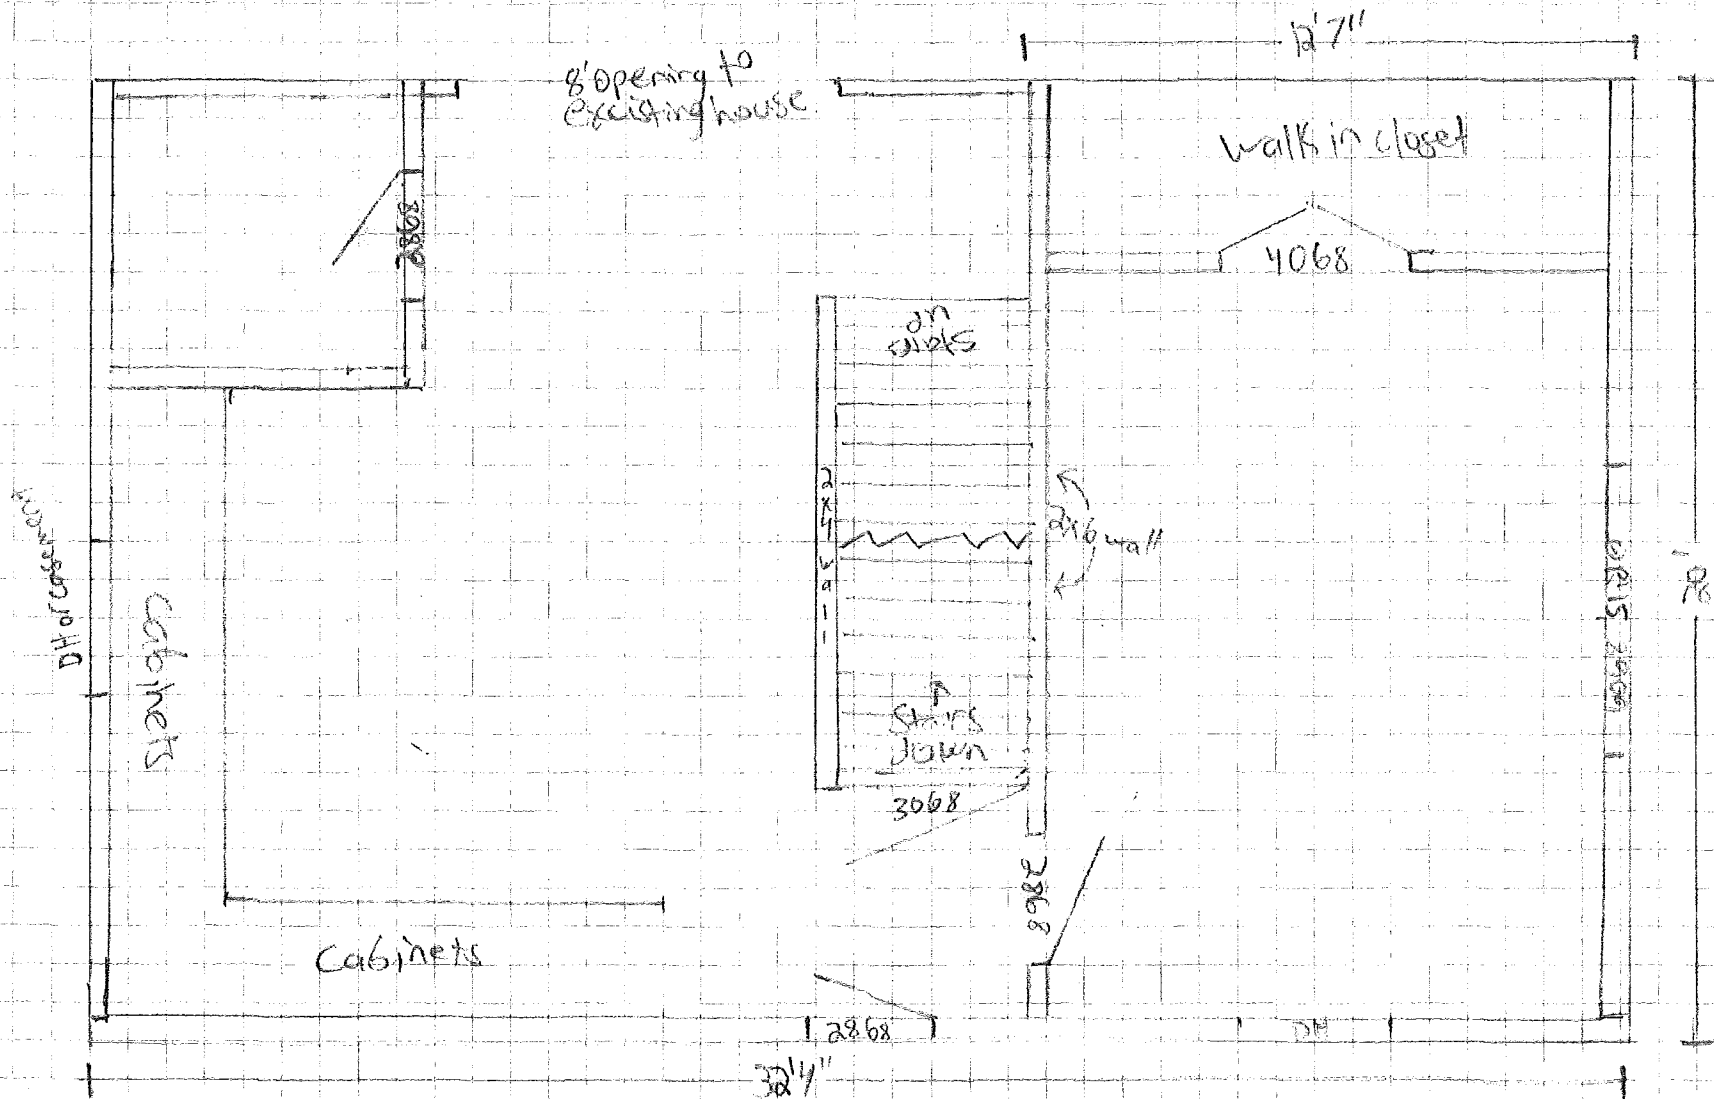


Key

○ = Lally columns

□ = Sonotubes with BigFoot


1/4" = 1'

Foundation plan
 ↑ existing house ↑

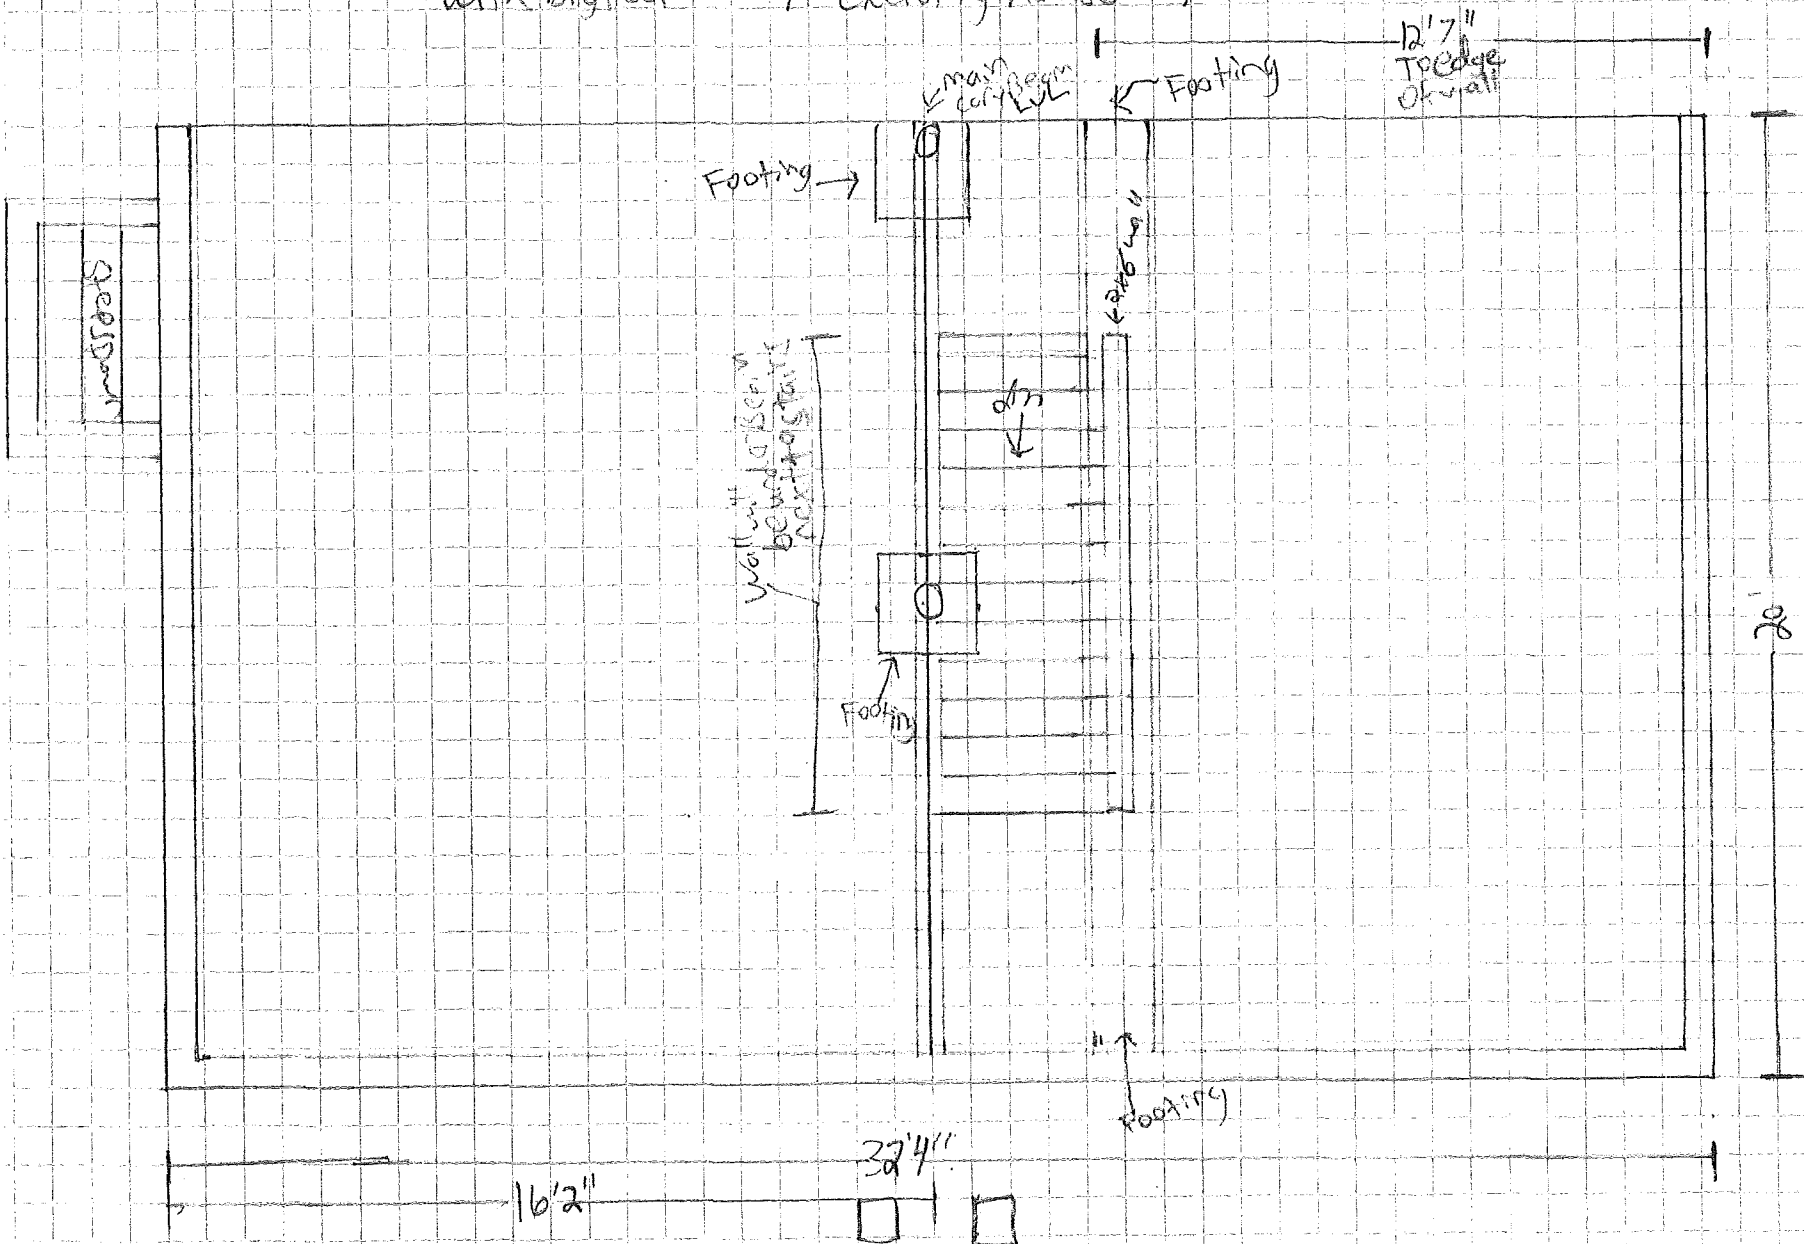

existing house changes

Existing Living room/entry Fullwidth

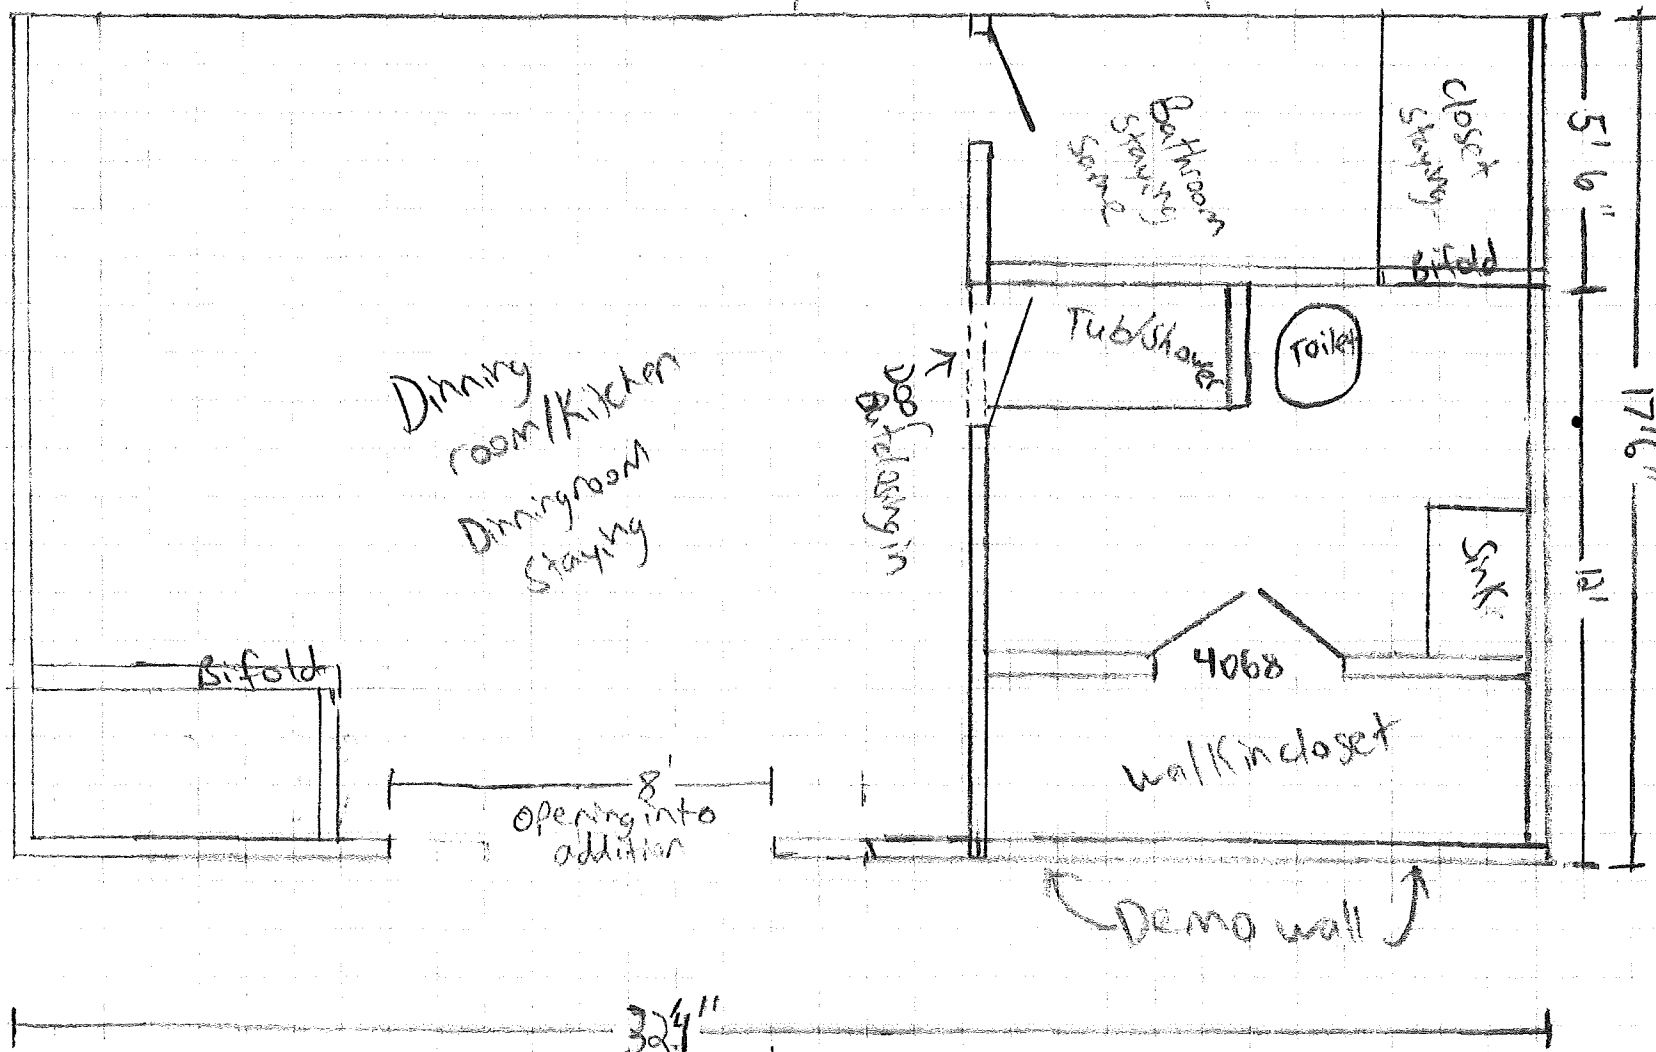


New addition


1/4" = 1'

2nd Floor Layout

- Ext walls 2x6 unless marked
- Int walls 2x4 unless marked

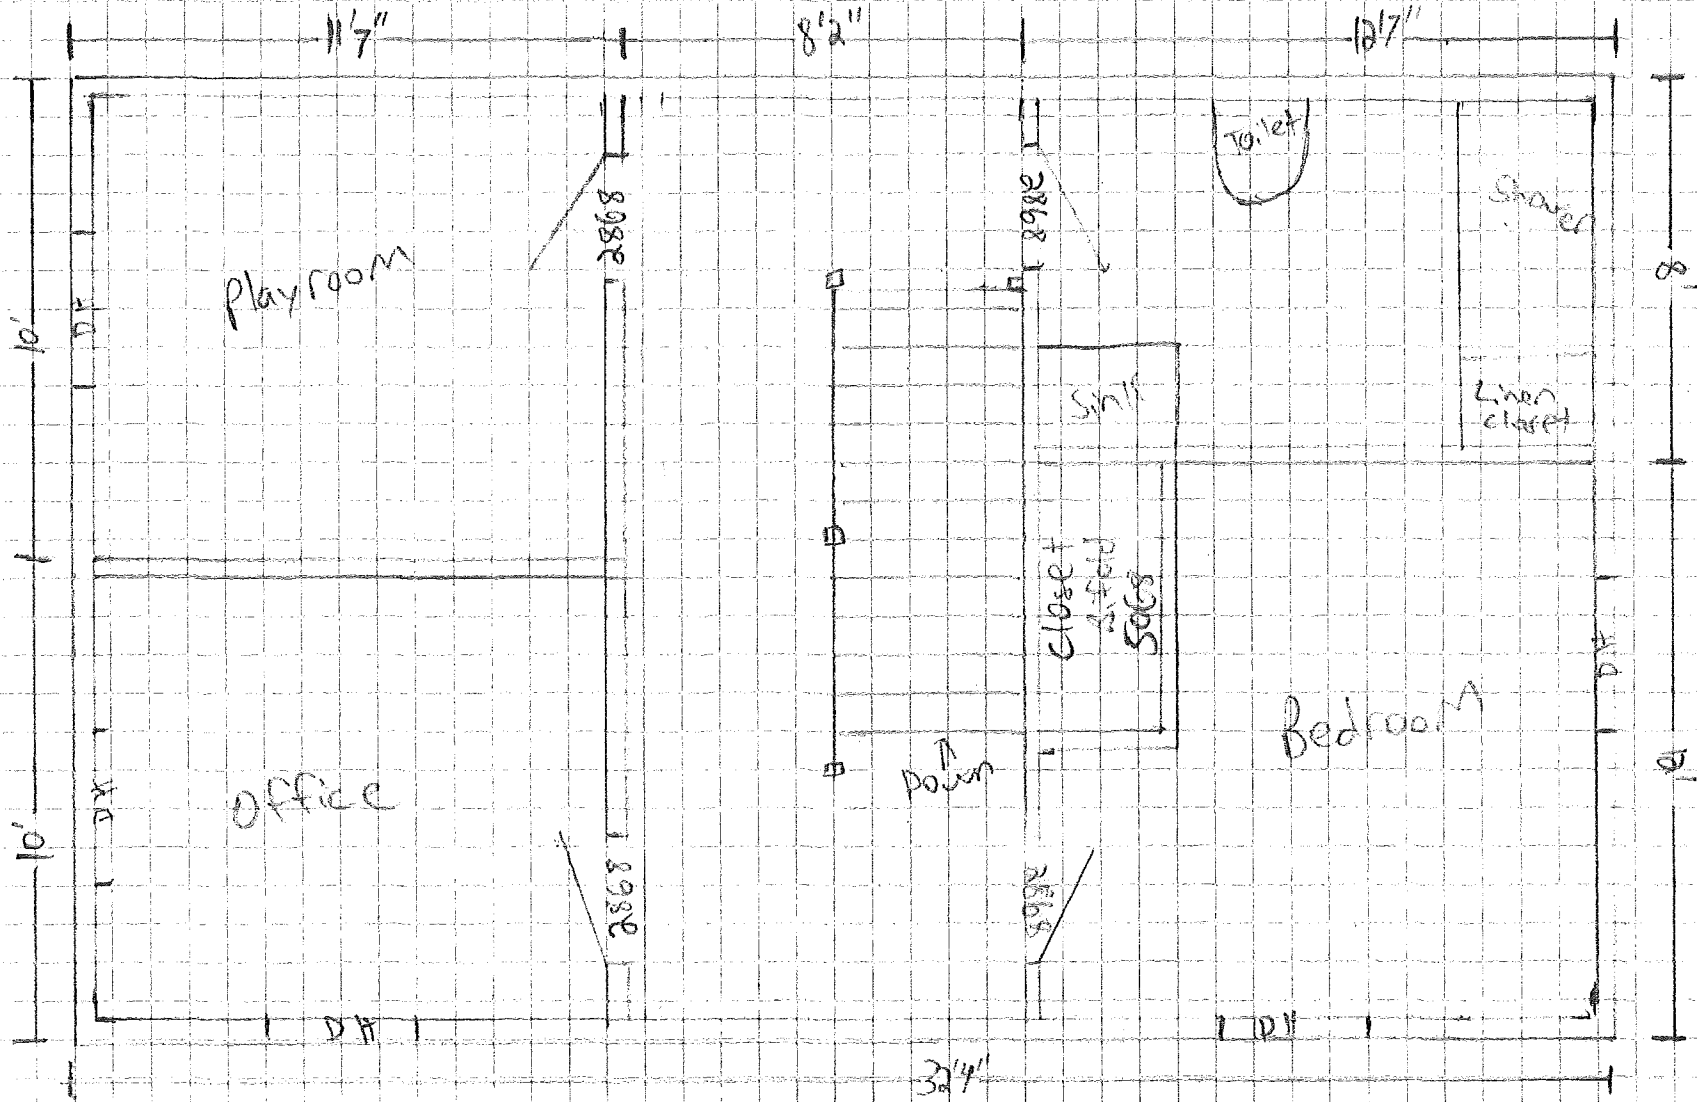

Ceiling Joist Layout

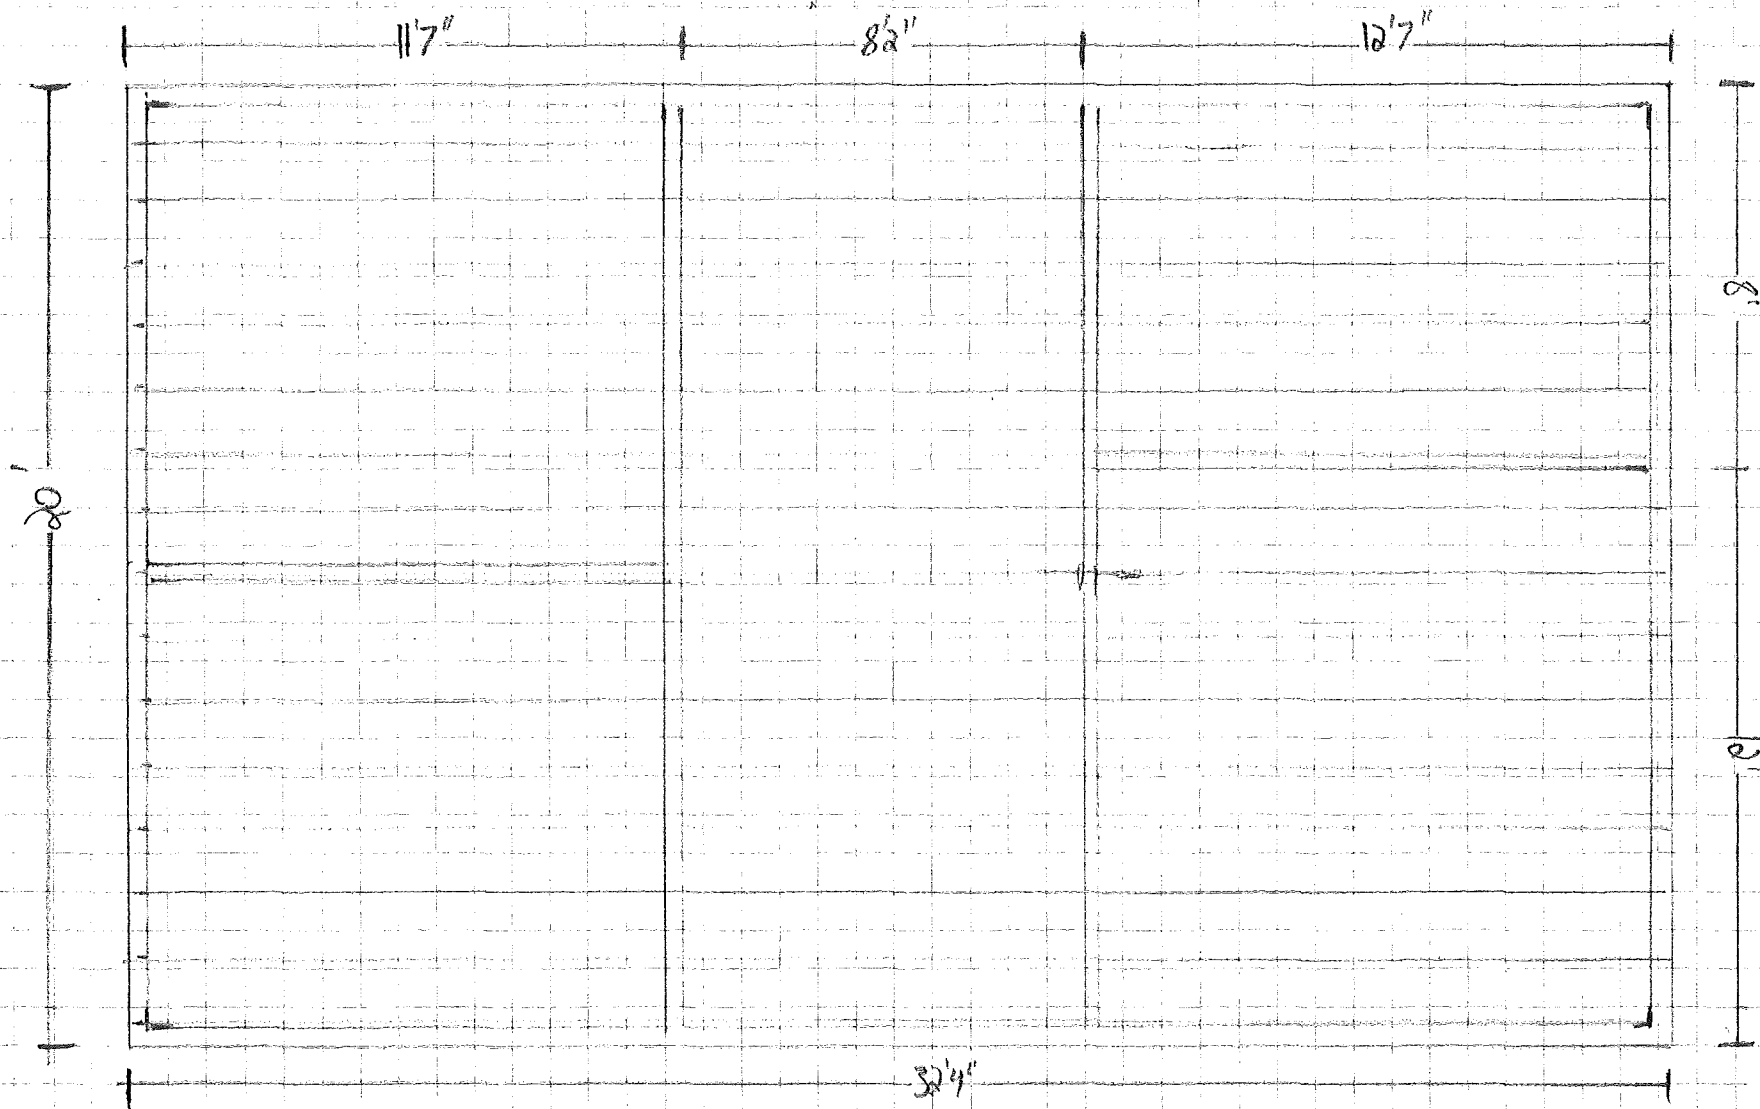

Backview

1/4" = 1'

1/4" LVL Ridge

6/12

6/12

2x8

2x12

2x12

2x10

2x10

8'

1 7/8 I Joist

1 7/8 I Joist

2x10


2x10

10' 5 1/8"


1/4" LVL Ridge

Left view

Right view just opposite

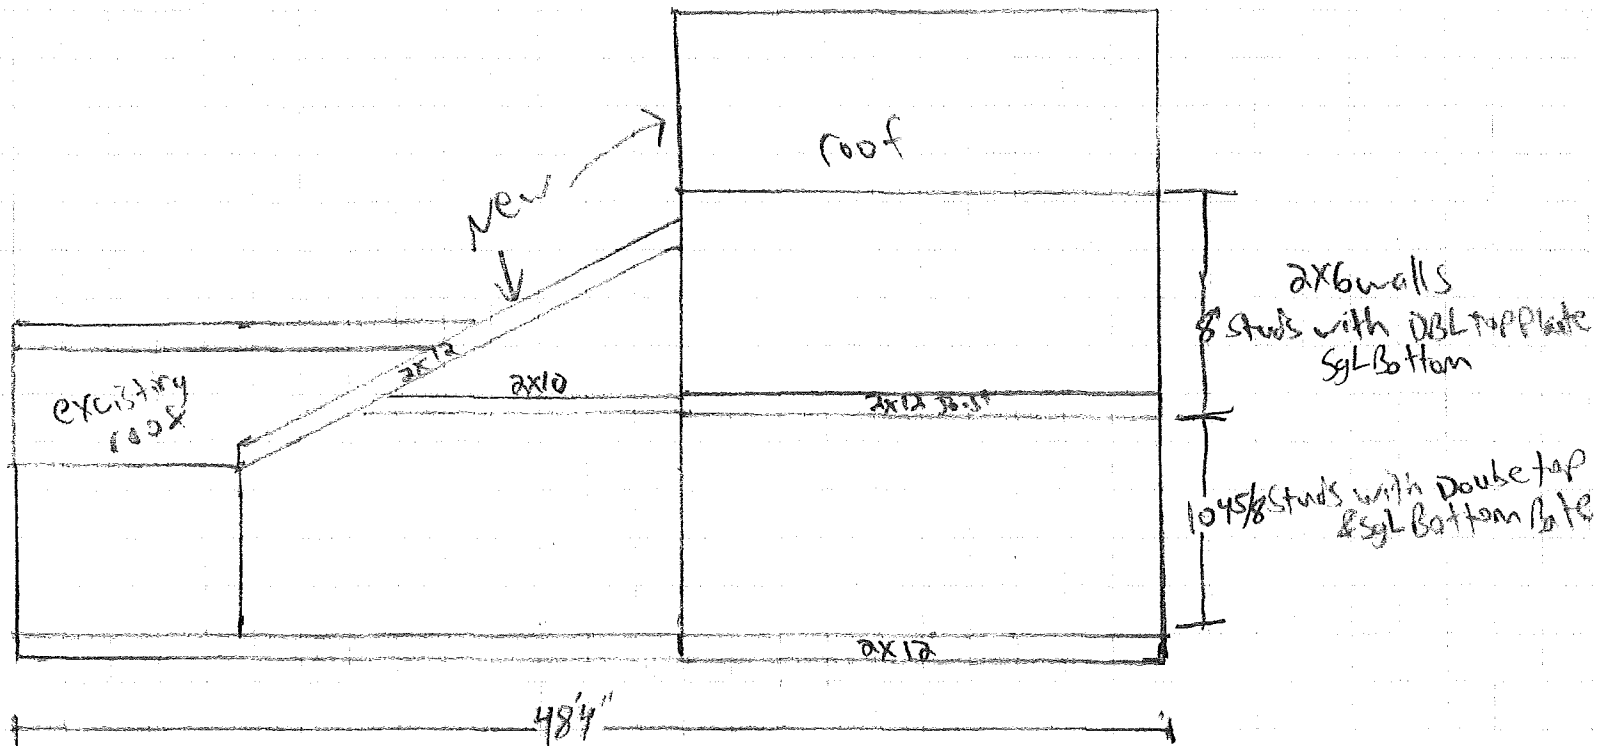


1/8" = 1'

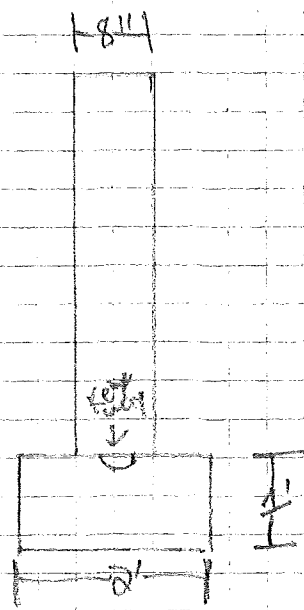

Foundation
Backside

4' under ground
2' above ground
to step up highest
Foundation

Beam pocket

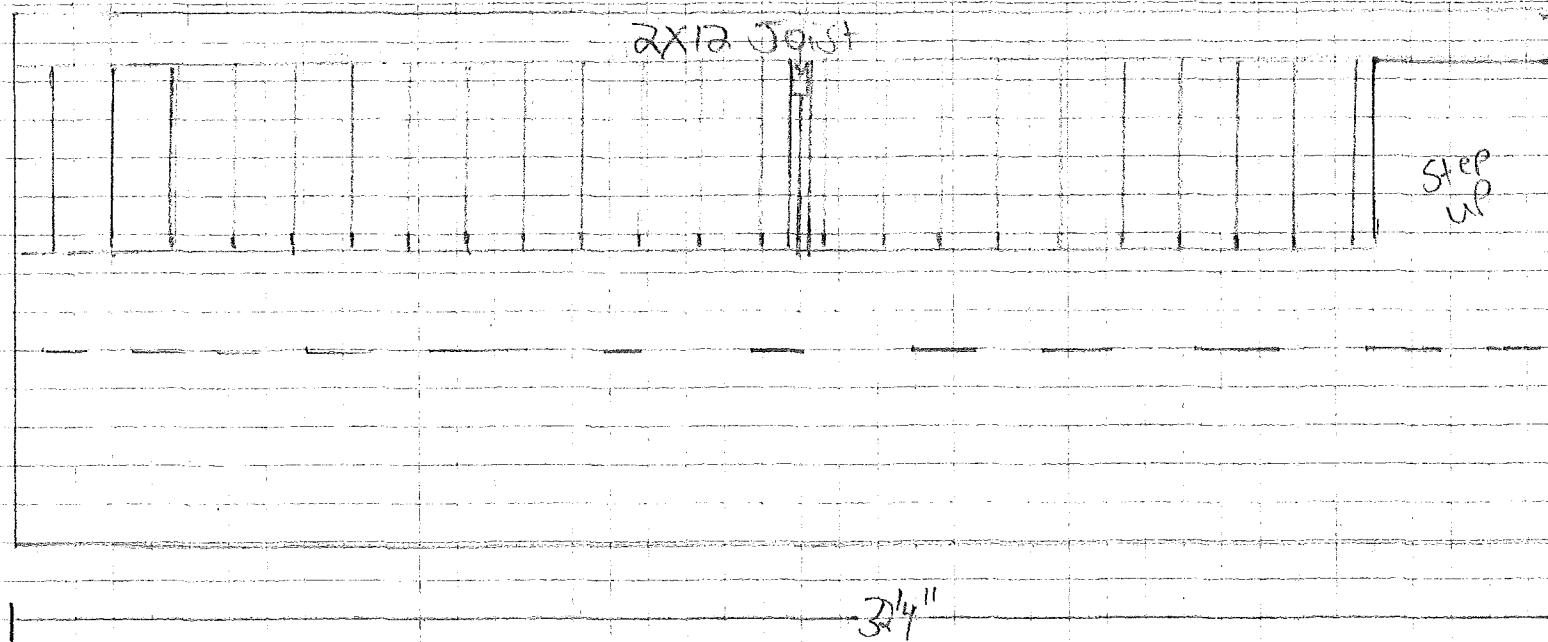

Walls From addition into
Existing house

