


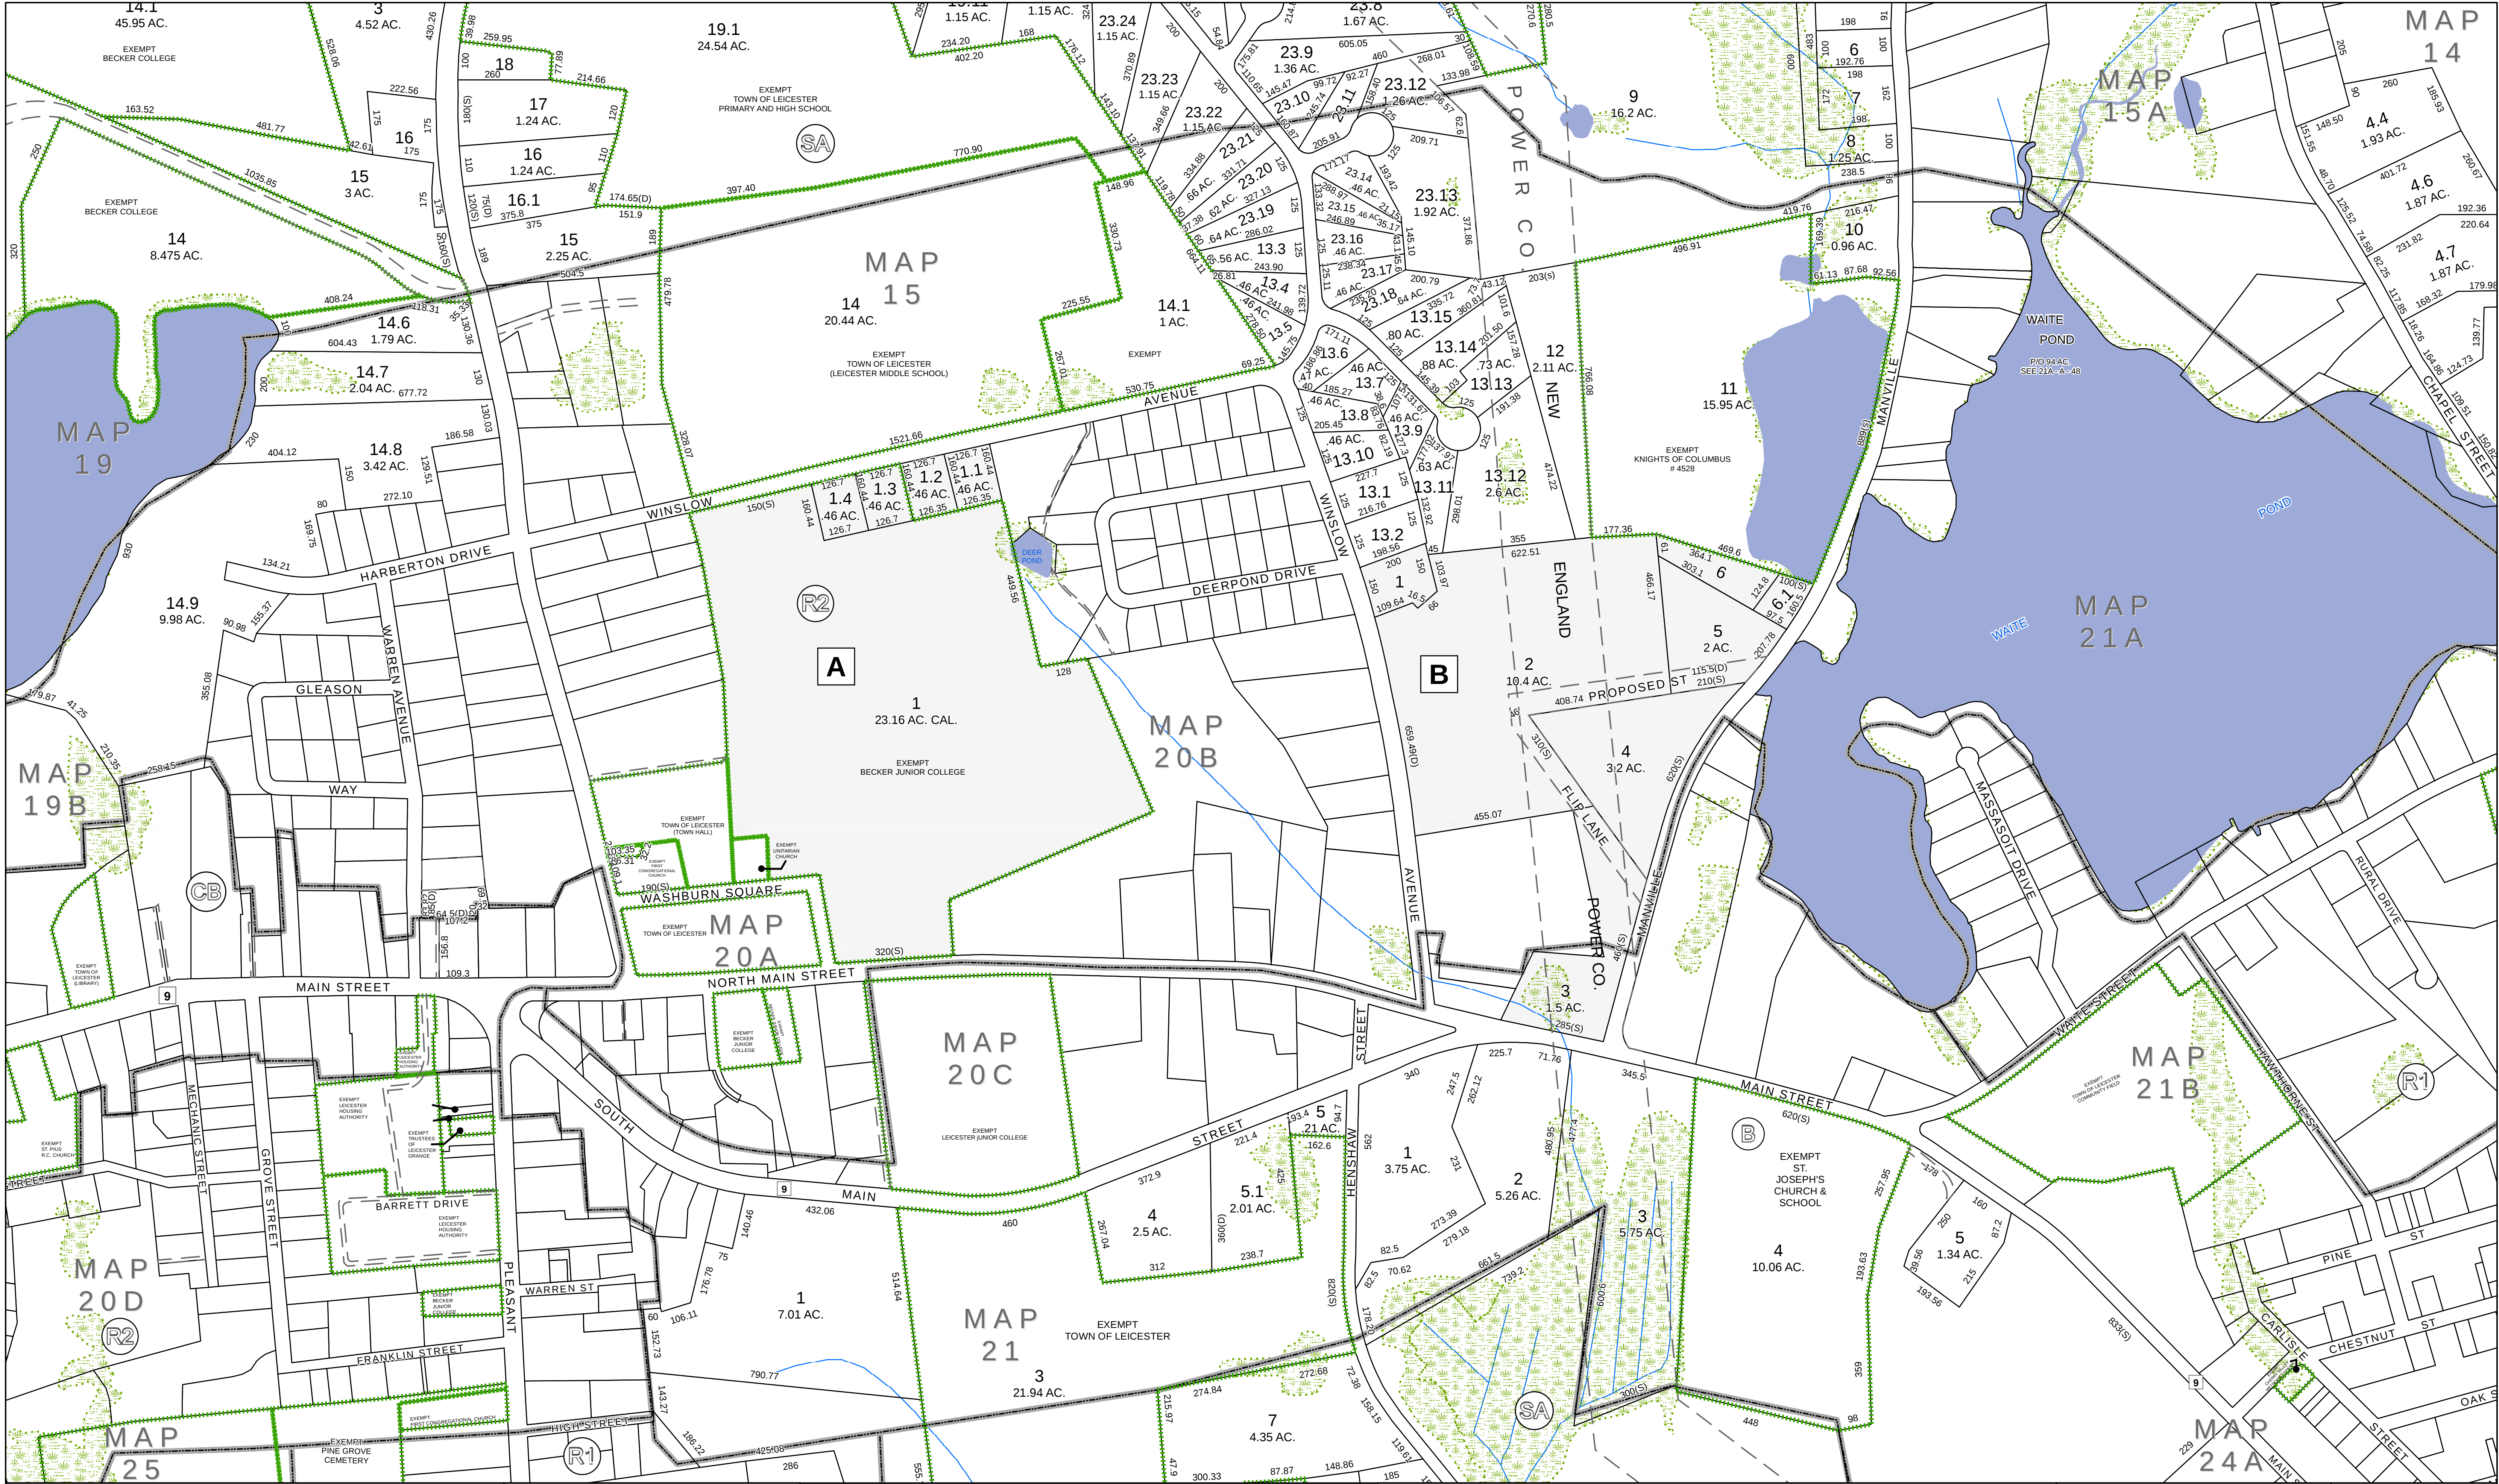

FOR TAX PURPOSES ONLY

THIS MAP IS FOR ASSESSMENT PURPOSES. IT IS NOT TO BE USED FOR LEGAL DESCRIPTION OR CONVEYANCE.

THE HORIZONTAL DATUM IS THE MASSACHUSETTS STATE PLANE COORDINATE SYSTEM, NAD 83

PRODUCED IN 2014 BY

CMRPC

Central Massachusetts Regional Planning Commission

2 WASHINGTON SQUARE, UNION STATION
WORCESTER, MA 01604

LEGEND

PROPERTY LINES	MAP FOCUS	WATER	RAILROAD
EASEMENTS	BLOCK LETTER	STREAMS	ZONING DISTRICTS
EXEMPT PROPERTY	TOWN BOUNDARY	WETLANDS	

TOWN OF LEICESTER

BOARD OF ASSESSORS

LEICESTER, MASS.

REVISD TO: JANUARY 1, 2014

MAP NO. **020**

SCALE 1 in = 200 feet