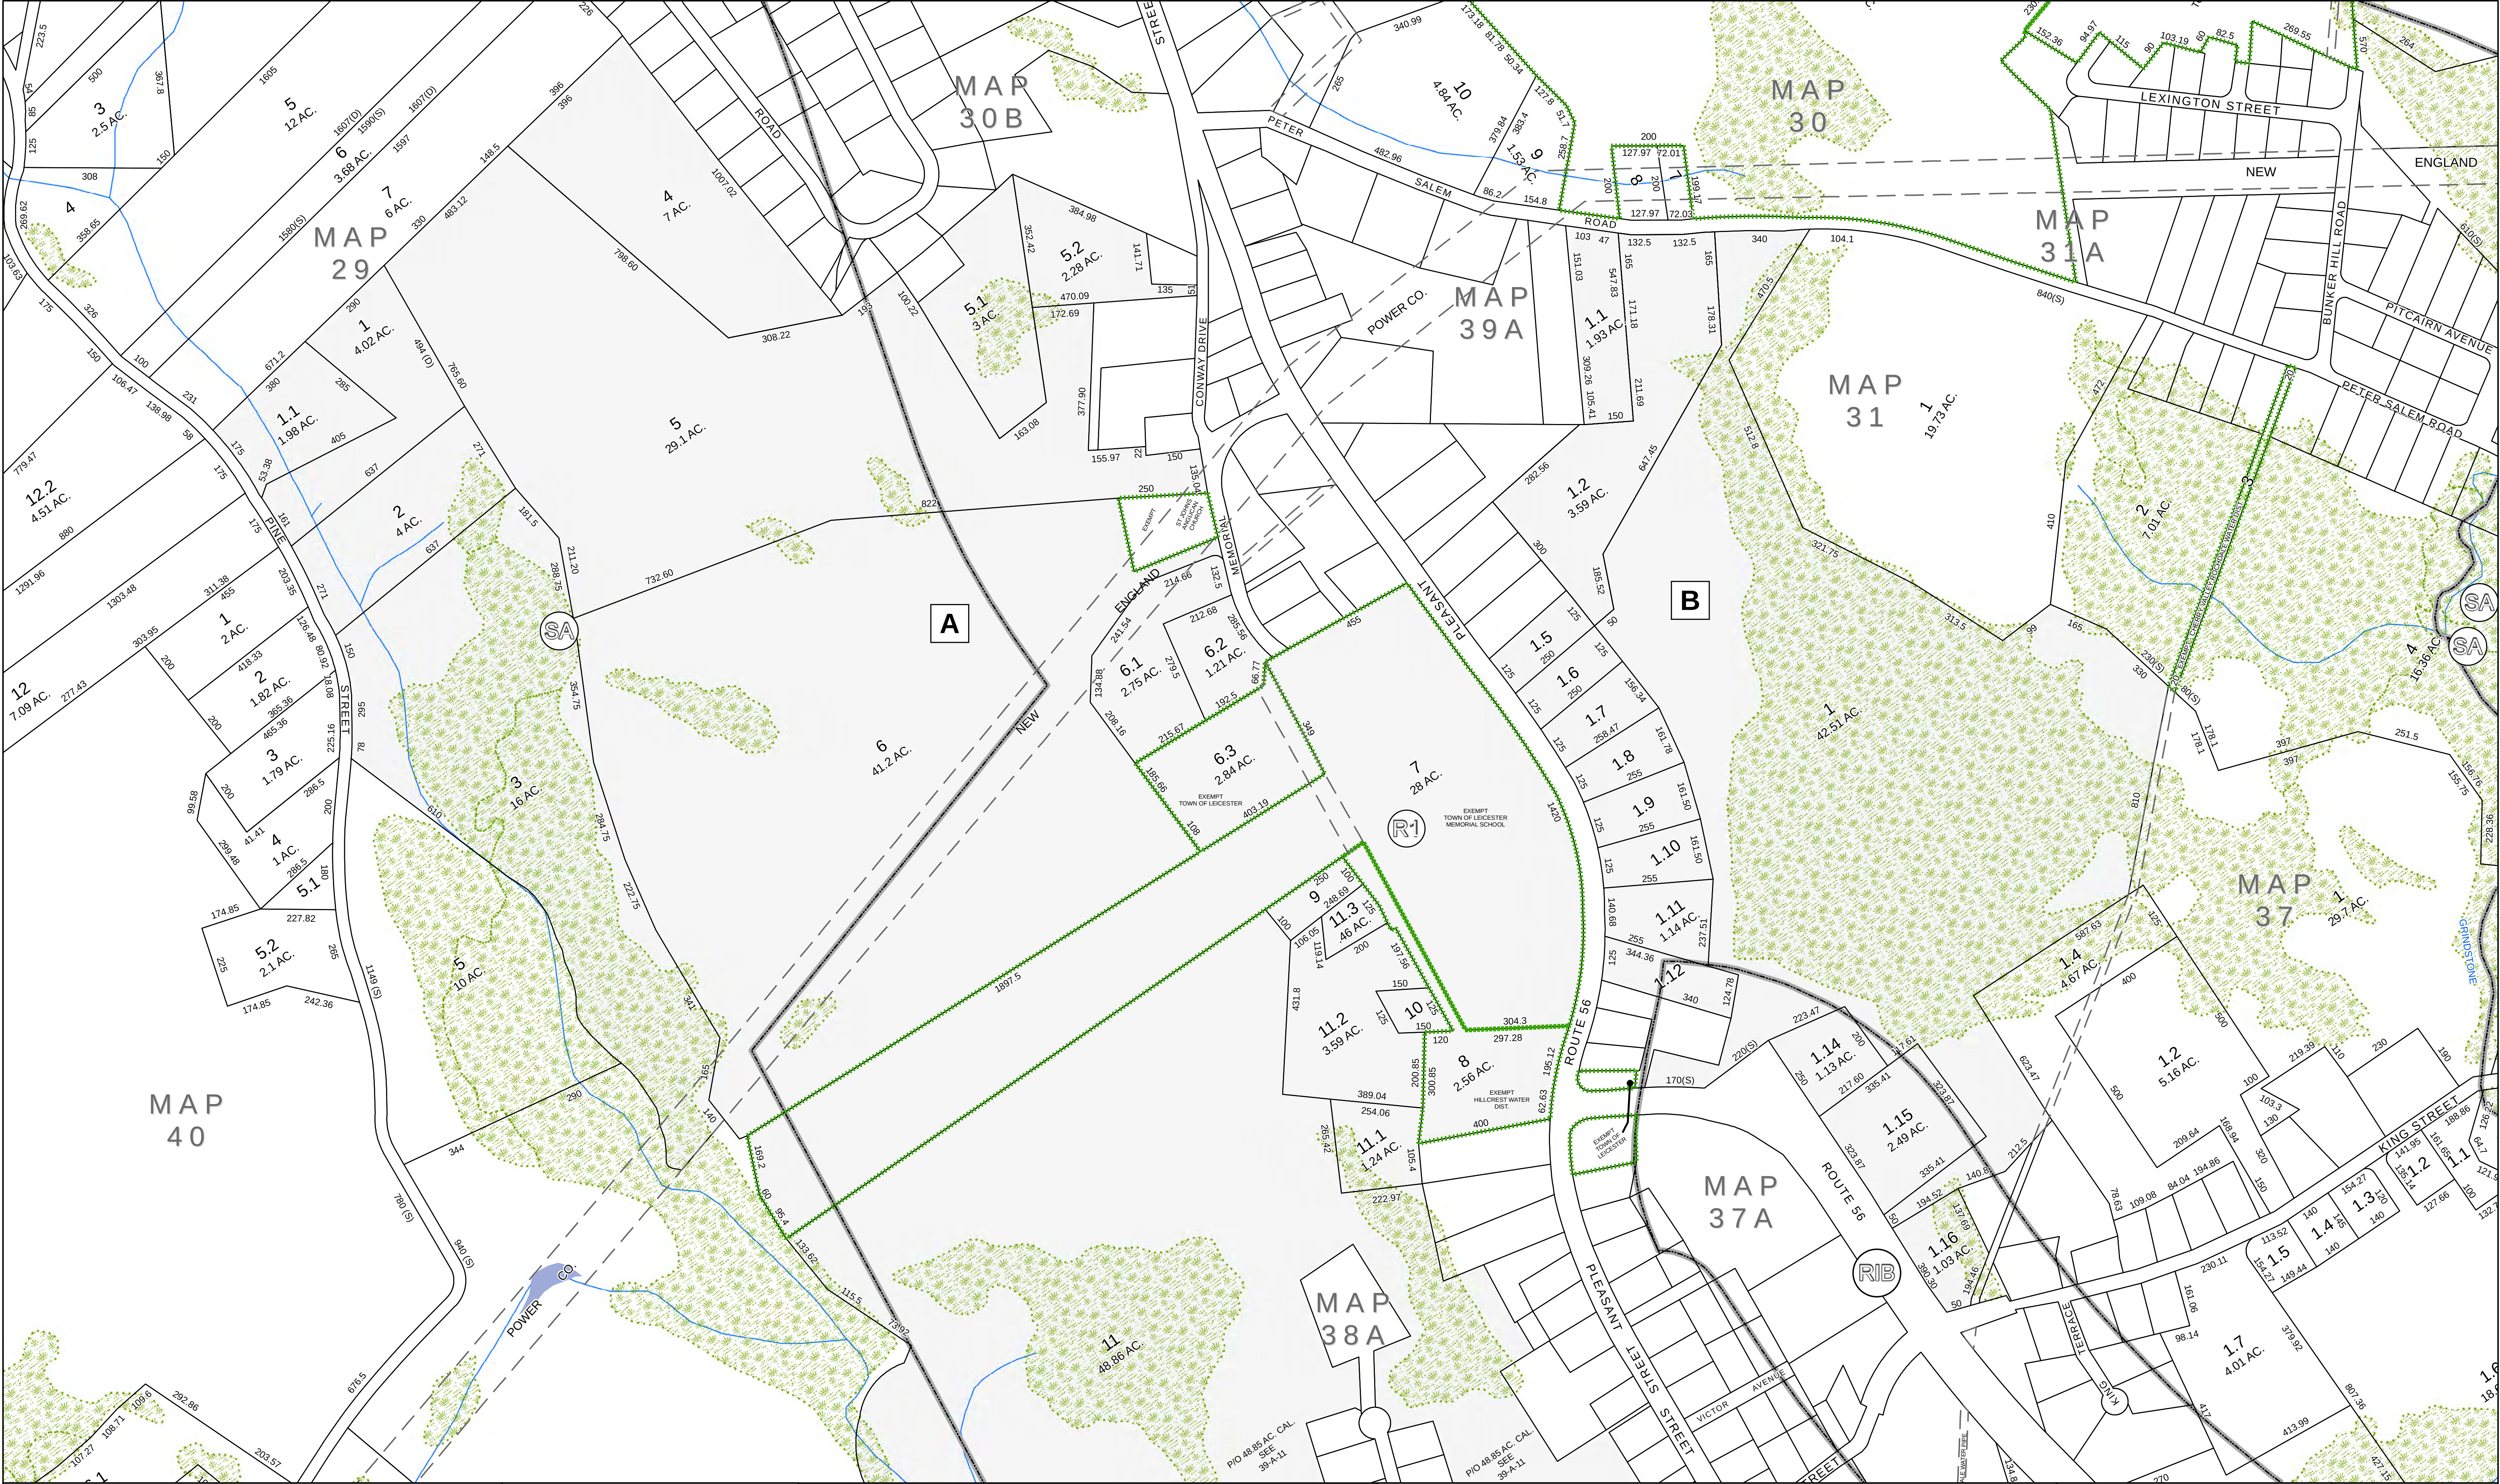




FOR TAX PURPOSES ONLY

THIS MAP IS FOR ASSESSMENT PURPOSES. IT IS NOT TO BE USED FOR LEGAL DESCRIPTION OR CONVEYANCE.

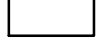
THE HORIZONTAL DATUM IS THE MASSACHUSETTS STATE PLANE COORDINATE SYSTEM, NAD 83

PRODUCED IN 2014 BY


Central Massachusetts Regional Planning Commission

 
2 WASHINGTON SQUARE, UNION STATION
WORCESTER, MA 01604

LEGEND

 PROPERTY LINES

 EASEMENTS

 EXEMPT PROPERTY

 MAP FOCUS

 BLOCK LETTER

 TOWN BOUNDARY

 WATER

 STREAMS

 WETLANDS

 RAILROAD

 ZONING DISTRICTS

TOWN OF LEICESTER

BOARD OF ASSESSORS

LEICESTER, MASS.


W N E S



REVISED TO: JANUARY 1, 2014

MAP NO.

039

SCALE 1 in = 200 feet

Date: 7/31/2014 Path: H:\Projects\O_Leicester_GIS\Leicester_Assessor_Maps_26x36.mxd