
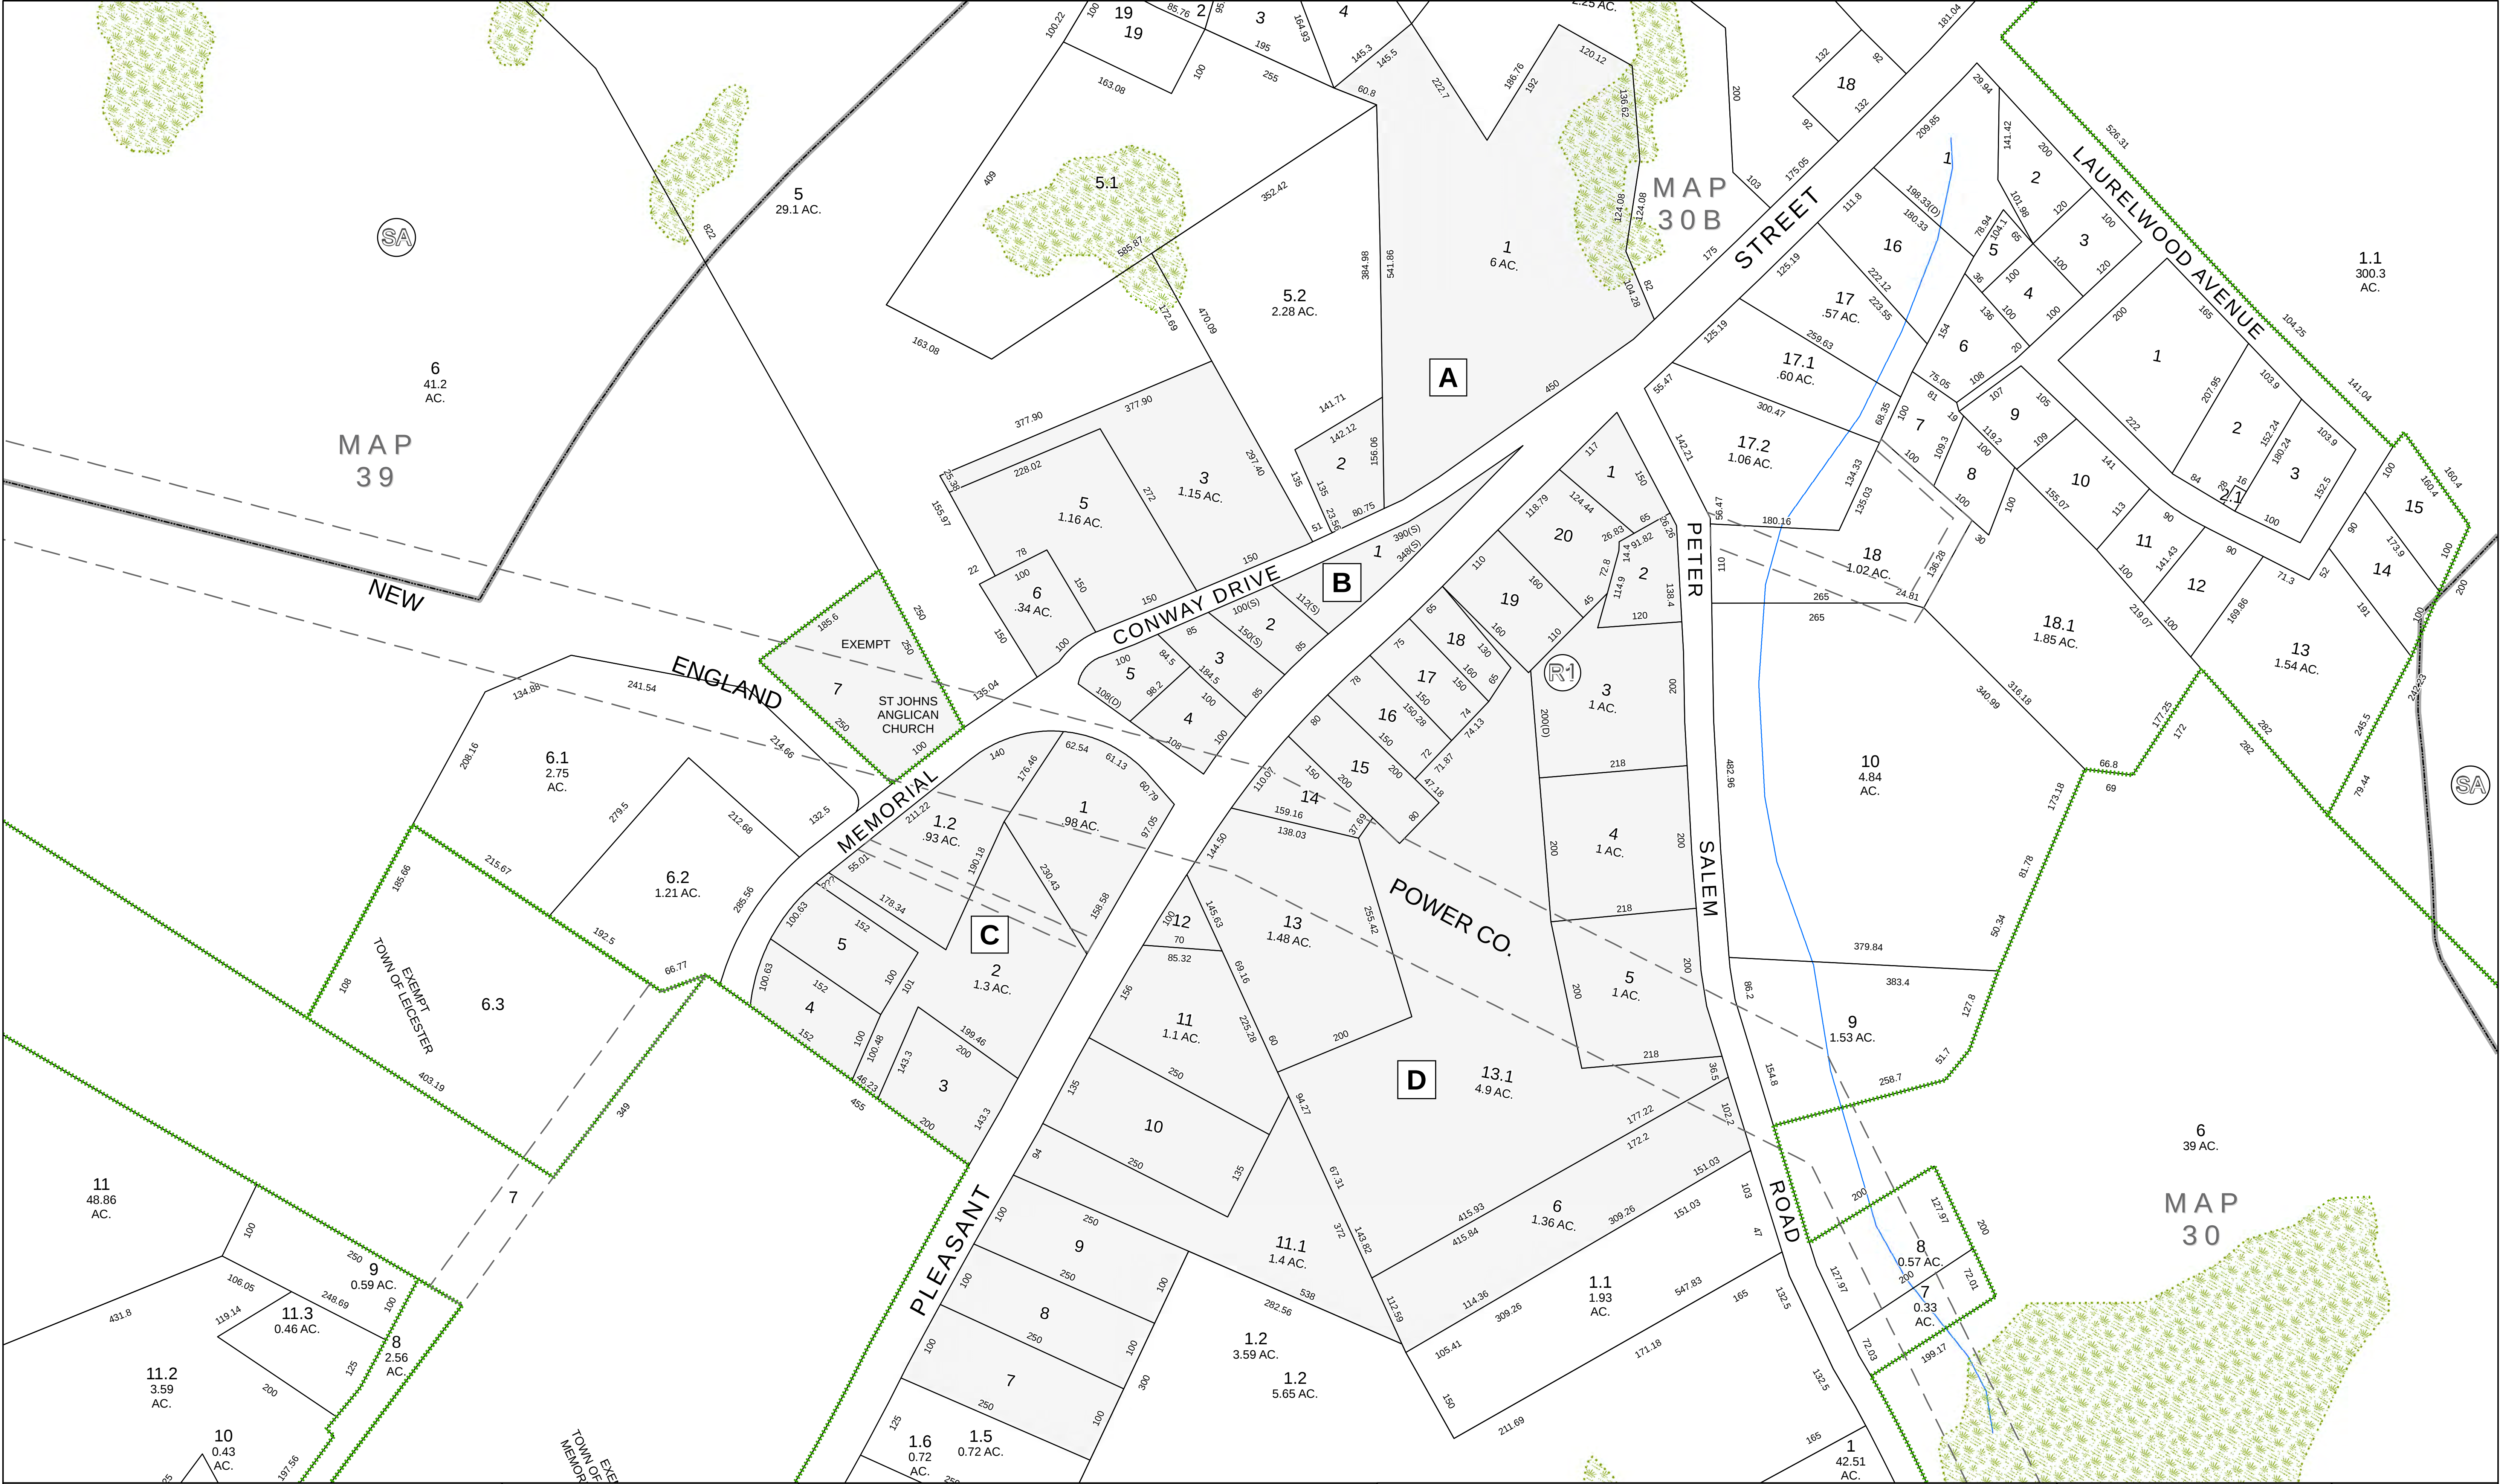
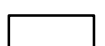


 

FOR TAX PURPOSES ONLY		LEGEND		TOWN OF LEICESTER BOARD OF ASSESSORS LEICESTER, MASS.			MAP NO. 39A		
THIS MAP IS FOR ASSESSMENT PURPOSES. IT IS NOT TO BE USED FOR LEGAL DESCRIPTION OR CONVEYANCE.		 PROPERTY LINES  MAP FOCUS  WATER  RAILROAD						REVISED TO: JANUARY 1, 2014	SCALE 1 in = 100 feet
THE HORIZONTAL DATUM IS THE MASSACHUSETTS STATE PLANE COORDINATE SYSTEM, NAD 83		 EASEMENTS  BLOCK LETTER  STREAMS  ZONING DISTRICTS							
 2 WASHINGTON SQUARE, UNION STATION WORCESTER, MA 01604		 EXEMPT PROPERTY  TOWN BOUNDARY  WETLANDS							