
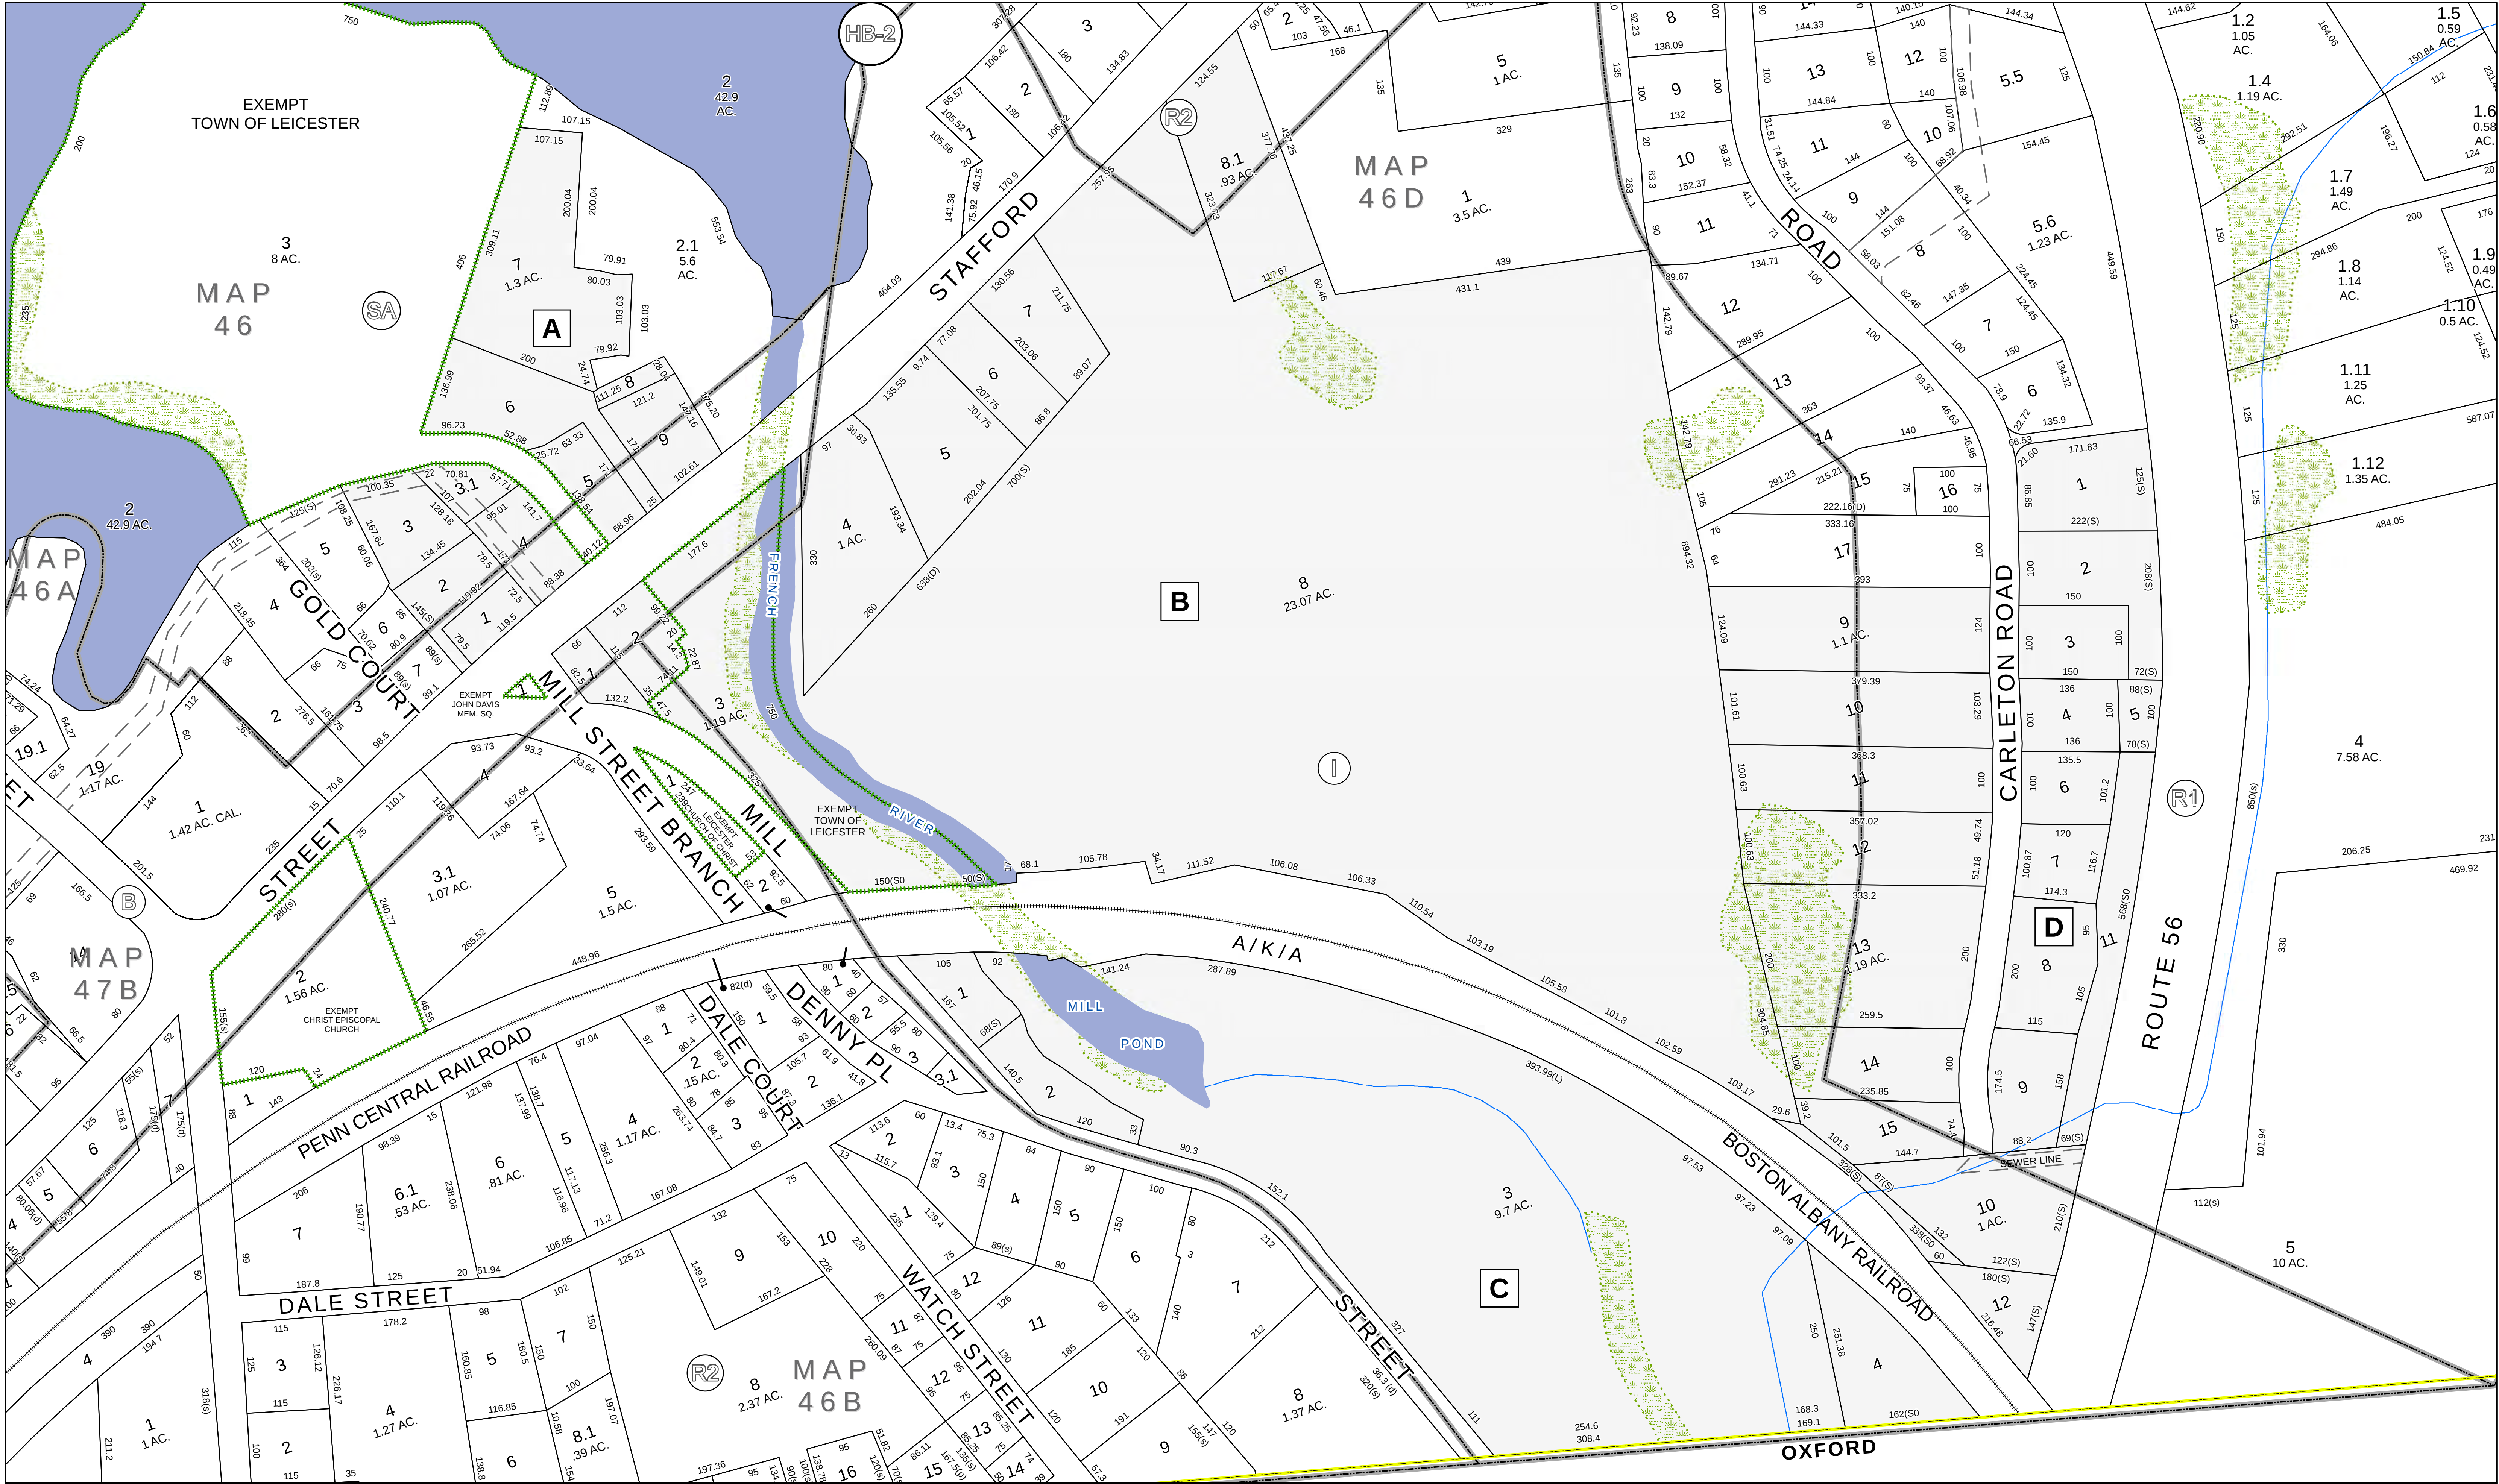


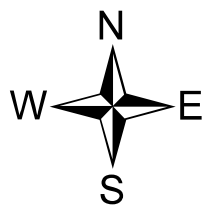

FOR TAX PURPOSES ONLY		PRODUCED IN 2014 BY CMRPC Central Massachusetts Regional Planning Commission		LEGEND		TOWN OF LEICESTER BOARD OF ASSESSORS LEICESTER, MASS.		 REVISED TO: JANUARY 1, 2014		 MAP NO. 46C SCALE 1 in = 100 feet	
THIS MAP IS FOR ASSESSMENT PURPOSES. IT IS NOT TO BE USED FOR LEGAL DESCRIPTION OR CONVEYANCE.		2 WASHINGTON SQUARE, UNION STATION WORCESTER, MA 01604		- PROPERTY LINES - EASEMENTS - EXEMPT PROPERTY - MAP FOCUS - BLOCK LETTER - TOWN BOUNDARY - WATER - STREAMS - WETLANDS - RAILROAD - ZONING DISTRICTS							
THE HORIZONTAL DATUM IS THE MASSACHUSETTS STATE PLANE COORDINATE SYSTEM, NAD 83											