
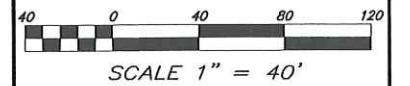


SOIL BORING LOG

B1 10 YR 5/4 @13"
B2 10 YR 4/4 @15"
B3 10 YR 4/4 @13"
B4 10 YR 4/4 @13"
B5 10 YR 4/4 @15"
B6 10 YR 4/4 @13"
B7 10 YR 4/4 @13"
B8 10 YR 4/4 @13"
B9 10 YR 4/4 @13"
B10 10 YR 4/4 @13"
B11 10 YR 4/3 @13 W/NO EVID 1ST 6"
B12 10 YR 4/4 @17"
B13 10 YR 4/3 @13 W/NO EVID 1ST 6"
B14 10 YR 4/3 @13 W/NO EVID 1ST 6"
B15 10 YR 4/4 @16"
B16 10 YR 4/4 @13"
B17 10 YR 4/4 @13"

SOIL BORINGS PERFORMED BY EBT INC. 6-11-23

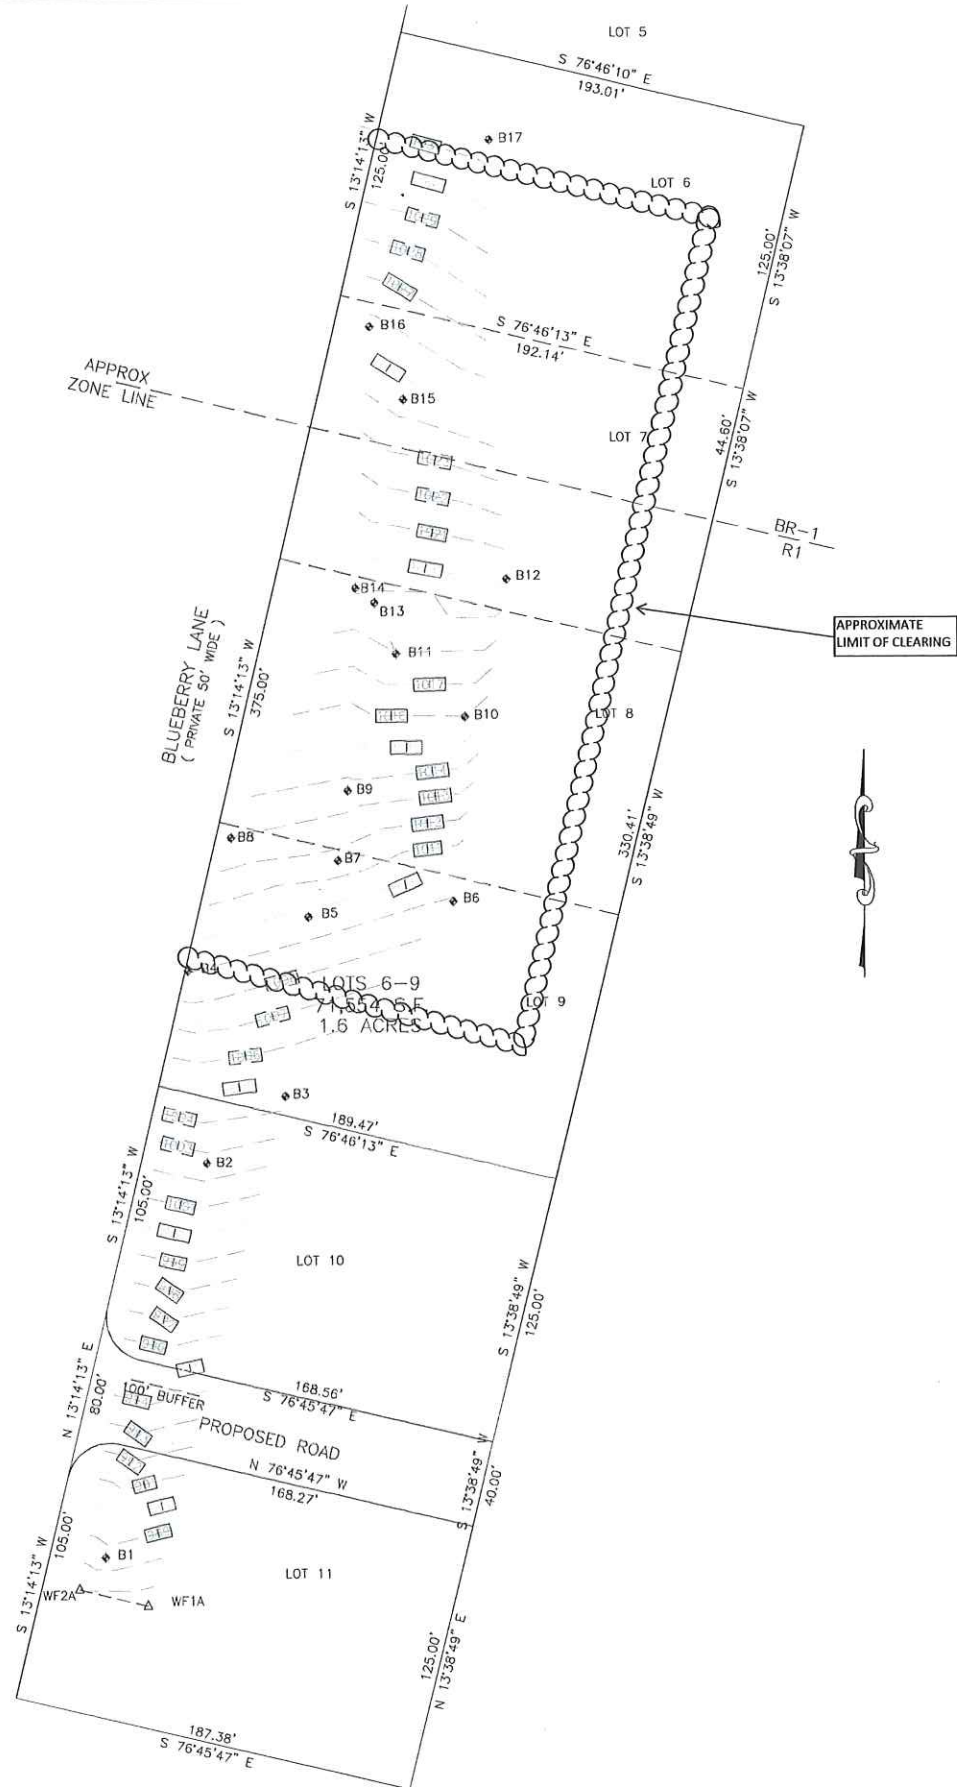

ASSESSOR REFERENCE(S):
26A-B6,B7,B8,B9


PLAN REFERENCE(S):
375-114

DEED REFERENCE(S):
68989-125

THIS PLAN SHOWS THE PROPERTY LINES THAT ARE THE LINES OF EXISTING OWNERSHIPS AND THE LINES OF STREETS AND WAYS SHOWN ARE THOSE OF PUBLIC OR PRIVATE STREETS OR WAYS ALREADY ESTABLISHED AND THAT NO NEW LINES FOR DIVISION OF OWNERSHIP OR FOR NEW WAYS ARE SHOWN.



THIS PLAN HAS BEEN PREPARED IN CONFORMITY WITH THE RULES AND REGULATIONS OF THE REGISTERS OF DEEDS OF THE COMMONWEALTH OF MASSACHUSETTS.

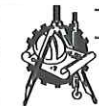

hs&t group, inc.
PROFESSIONAL CIVIL ENGINEERS & LAND SURVEYORS
75 HAMMOND STREET - 2ND FLOOR
WORCESTER, MASSACHUSETTS 01610-1723
PHONE: 508-757-4944 FAX: 508-752-8895
EMAIL: INFO@HSTGROUP.NET WWW.HSTGROUP.NET

SOIL BORING PLAN
13 BLUEBERRY LA LEICESTER MA

APPLICANT(S)/OWNER(S):
STEPHAN & DANA ANTANAVICA
33 LAKEVIEW DR SPENCER MA 01562

DATE: 07-26-23	COMP'D: DJT	FIELD: JRT
SCALE: 1"=40'	CAD: DJT	FLD. BK: 670-14
ZONE: BR1-R1	REV'D:	BLUEBERRY1310P0

JOB NUMBER: 7854	SHEET NUMBER: 1 OF 1
DWG NUMBER:	