

SITE DEVELOPMENT PLAN

SOLAR ENERGY FIELD

BOUTILIER ROAD

IN

LEICESTER, MASSACHUSETTS

JUNE 14, 2016

REVISIONS THROUGH SEPTEMBER 2, 2016



CONTRACTOR

PRO-TECH ENERGY SOLUTIONS, LLC
MICHAEL ALADICH
215 EXECUTIVE DRIVE
MOORESTOWN, NEW JERSEY 08057
(856) 437-6220

APPLICANT:

ZPT ENERGY SOLUTIONS, LLC
BRENDAN GOVE, MANAGER
309 EAST COUNTY ROAD
RUTLAND, MASSACHUSETTS 01543
TEL: (774) 696-8729

OWNER

THE LAFLASH FAMILY REVOCABLE TRUST 2015
25 THOMPSON POND ROAD
SPENCER, MA 01562


CIVIL ENGINEER & LAND SURVEYOR:

HANNIGAN ENGINEERING, INC.
8 MONUMENT SQUARE
LEOMINSTER, MASSACHUSETTS 01453
TEL: (978) 534-1234

PLAN INDEX

SHEET	1	SHEET INDEX PLAN
SHEETS	2-3	EXISTING CONDITIONS
SHEETS	4-5	SITE DEVELOPMENT PLAN
SHEET	6	ELECTRICAL UTILITY PLAN
SHEETS	7-8	CONSTRUCTION DETAILS

PERMITTING SET

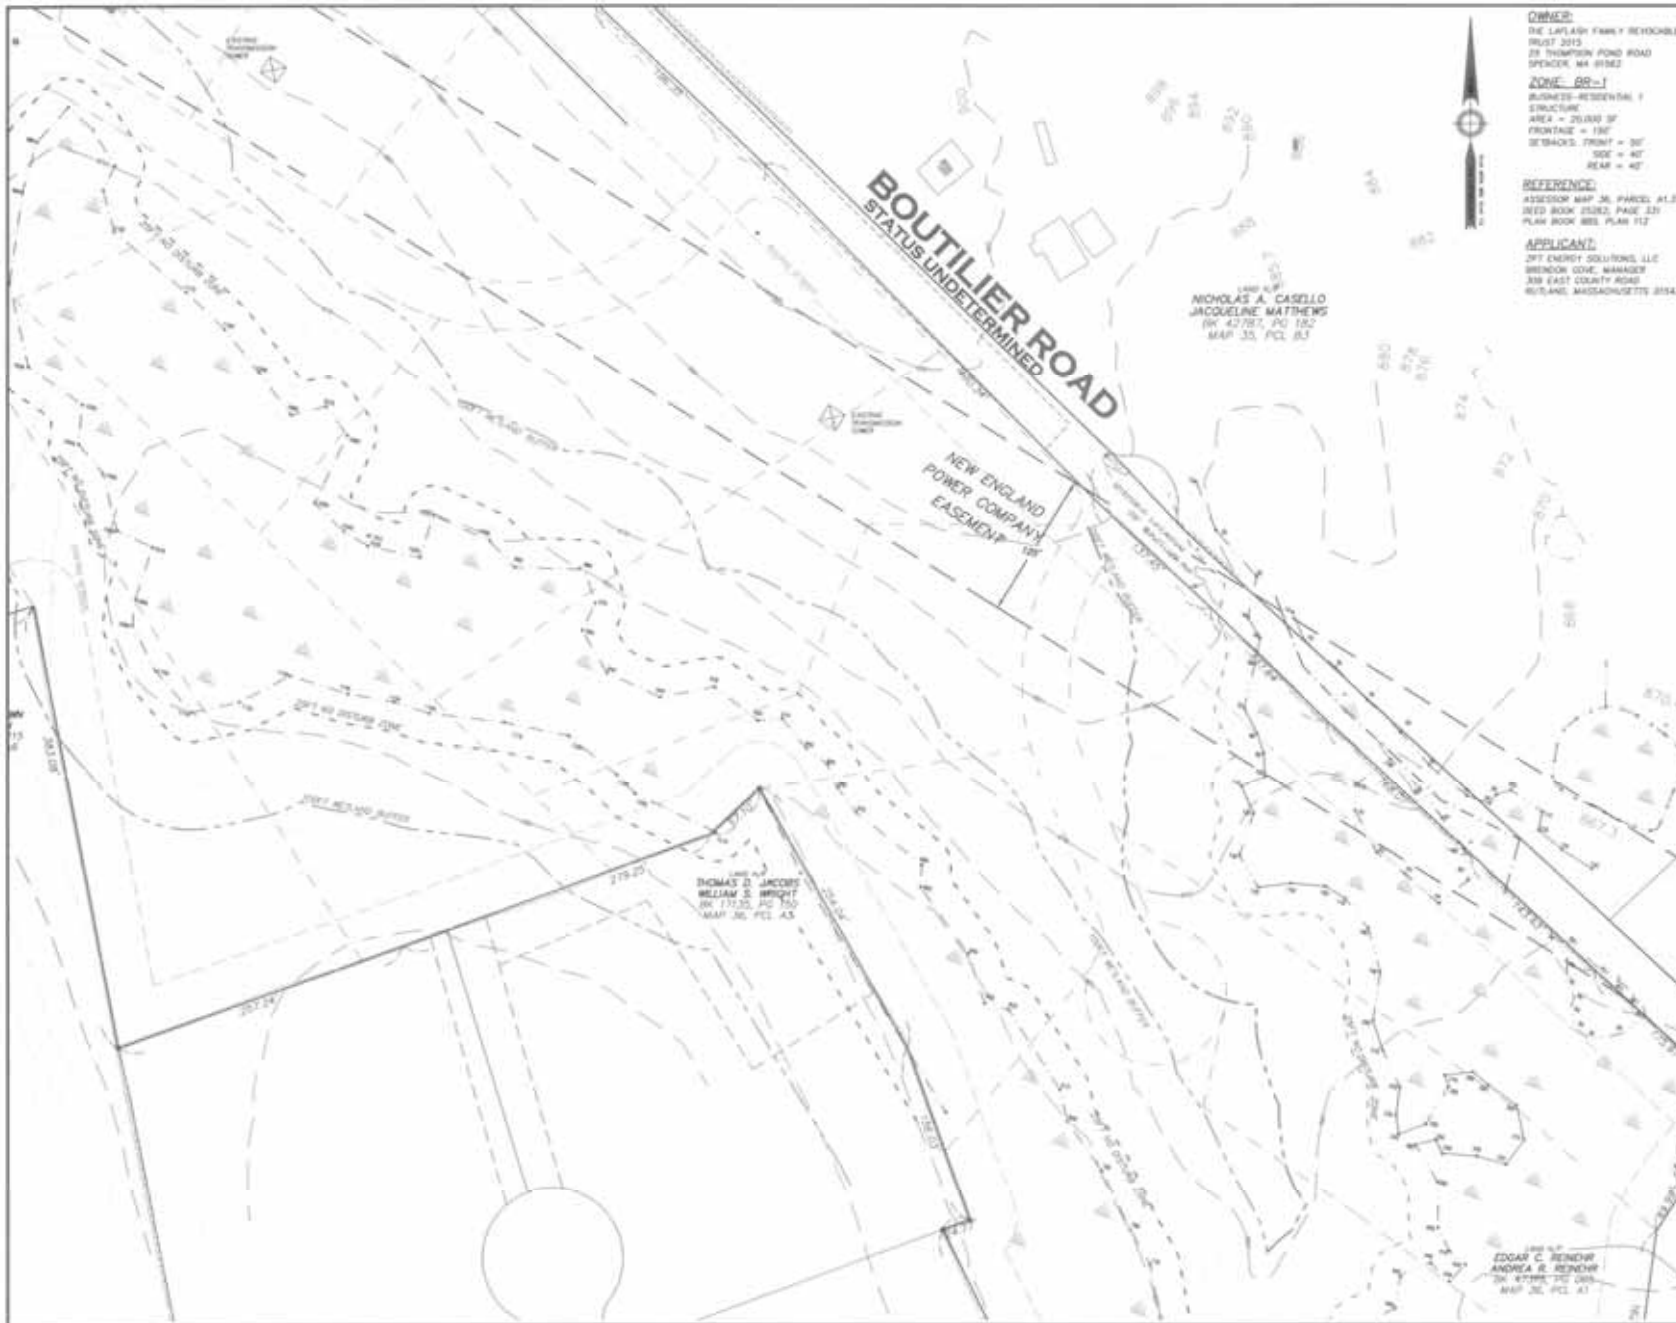

OWNER:




PROJECT INFORMATION

LAND INFORMATION
DEED BOOK: 2582, PAGE 237
DEED BOOK: 888, PLAN 112

GENERAL NOTES:
1	06/25/2014	PEER REVIEW COMMENTS	CNA
2	06/25/2014	PEER REVIEW COMMENTS	CNA
NO	04/16	REVISIONS	BY



HANNIGAN ENGINEERING, INC.
CIVIL ENGINEERS & LAND SURVEYORS

EXISTING CONDITIONS PLAN
IN
LEICESTER, MASSACHUSETTS

PREPARED FOR:

GRAPHIC SCALE: 1"=30'

CALC: CNA/NEH **DRWN: CNA/NEH** **SCALE: 1"=30'**
CHKD: NEH **APPR: NEH** **DATE: JAN 14, 2014**
SRV: AT-PB **FB: 1.25/1042818** **JOB NO: 2570**
TAB: 3-SECOND **SHEET 3 OF 8** **PLAN NO: 12-12**




PROJECT INFORMATION

LAND INFORMATION	
LAND AREA	20.0 ACRES
PROPOSED AREA	20.0 ACRES
GENERAL NOTES	




SITE DEVELOPMENT PLAN IN LEICESTER, MASSACHUSETTS

PREPARED FOR:	
PRO-TECH ENERGY SOLUTIONS	
MICHAEL ALDRICH	
315 EXECUTIVE DRIVE	
MOORESTOWN, NEW JERSEY 08057	
TEL: (908) 437-8225	
GRAPHIC SCALE: 1"=50'	
CALC: CHA/WH	
DRAWN: CHA/WH	
SCALE: 1"=50'	
CHKD: WH	
APPR: WH	
DATE: JUN 14, 2018	
SRV: AT-JAB	
FBI: 1.157000018	
JOB NO: 15710	
TAB: 4-SITE	
SHEET 4 OF 5	
PLAN NO: 15-125	

EROSION & SEDIMENTATION CONTROL PLAN

GENERAL:



CHAIN LINK FENCE DETAIL




CHAIN LINK FENCE DETAIL
NO SCALE

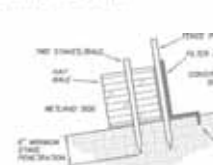

HAYSTACKS WITH SILT FENCE DETAIL
NO SCALE



GRAVEL ACCESS LANE SECTION
NO SCALE - 1/4" = 1'

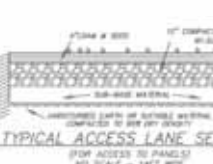


TYPICAL ACCESS LANE SECTION
NO SCALE - 1/4" = 1'



FENCE POST DETAIL
NO SCALE



CONSTRUCTION ENTRANCE
NO SCALE

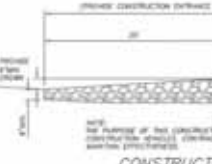

EROSION CONTROL SLOPE DETAIL
NO SCALE




SILT SACK DETAIL
NO SCALE




STRAW WATTLE DETAIL
NO SCALE

EXCAVATION SEQUENCE

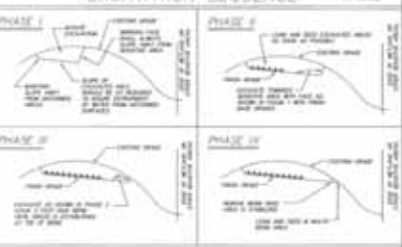

FILL SEQUENCE

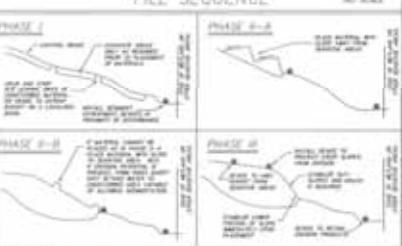




NO.	DATE	REVISIONS	BY
1	04/05/2016	PEER REVIEW COMMENTS	CMA
2	04/05/2016	PEER REVIEW COMMENTS	CMA






HANNIGAN ENGINEERING, INC.
SINCE 1948

CONSTRUCTION DETAILS
IN
LEICESTER, MASSACHUSETTS

PREPARED FOR:









CALC:	CMA/NEH	DRWG:	CMA/NEH	SCALE:	NONE
CHKD:	NEH	APPD:	NEH	DATE:	JAN 14, 2016
SRV:	FB	JOB NO:	2570		
TAB:	7-8 (S&L)	SHEET	7 OF 8	PLAN	NO.12-10-25

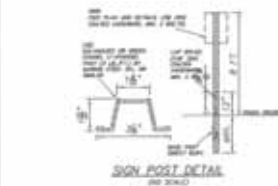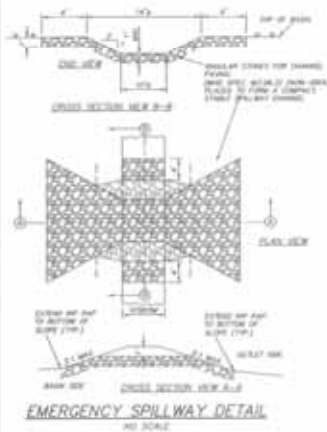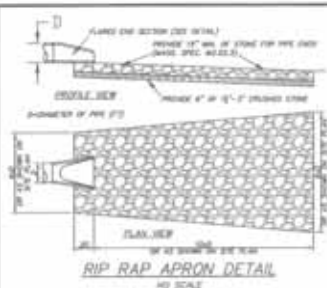

PERIMETER SIGNAGE
NO SCALE
SHALL BE PLACED ALONG PERIMETER AT 30 FT INTERVALS

"FACILITY NAME"
OWNER CONTACT INFORMATION
(800) 888-8888
OPERATOR CONTACT INFORMATION
(800) 888-8888
EMERGENCY CONTACT INFORMATION
(800) 888-8888

TYPICAL PROJECT SIGN
NO SCALE
SHALL BE PLACED AT ENTRANCE OF PROJECT SITE

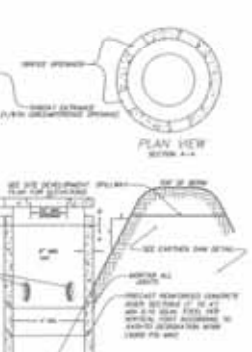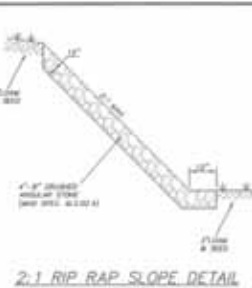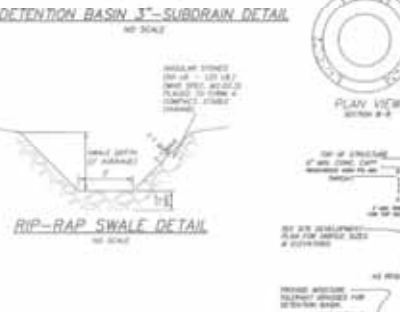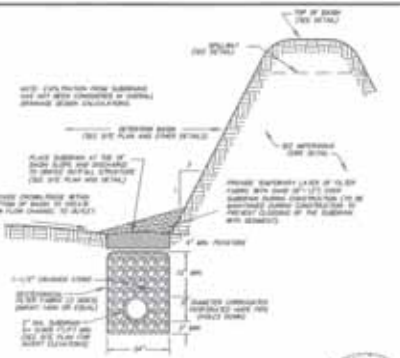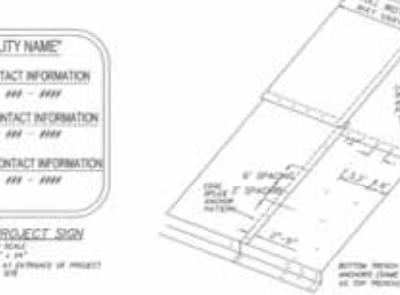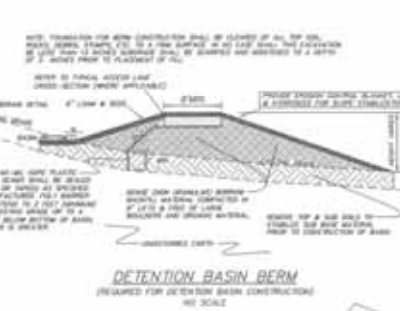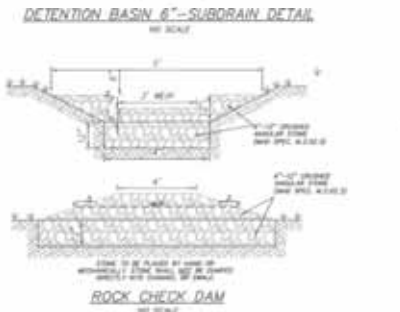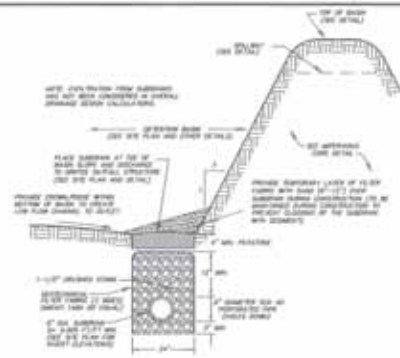

STORMWATER OPERATION AND MAINTENANCE PLAN

THE FOLLOWING SHALL BE CONSIDERED THE OPERATION & MAINTENANCE PLAN (OMP) FOR THE STORMWATER COLLECTION FACILITY AND ITS DEVELOPMENT. THIS OMP HAS BEEN PREPARED IN ACCORDANCE WITH THE STORMWATER MANAGEMENT PLAN AS ISSUED BY THE AUTHORITY OF ENVIRONMENTAL PROTECTION.

1. **SYSTEM OVERVIEW**


3. **SYSTEM MAINTENANCE**
THE FOLLOWING MAINTENANCE SCHEDULE SHALL BE FOLLOWED IN ORDER TO MAINTAIN THE EFFECTIVENESS OF THE STORMWATER MANAGEMENT SYSTEM.

STRUCTURE TYPE	MAINTENANCE	INTERVAL
NOTE: THE DETENTION BASIN ON THIS PROJECT HAS BEEN DESIGNED AS A DETENTION BASIN AND SHALL BE OPERATED AS SUCH. THE DETENTION BASIN SHALL NOT BE CONSIDERED A STORMWATER COLLECTION FACILITY.

SEEDING OPERATION AND MAINTENANCE PLAN

1. **RESPONSIBLE PARTY**



ACTIVITY	INTERVAL


OWNER: THE LAFAN FAMILY REVOCABLE TRUST 2019
20 THOMPSON POND ROAD
SPENCER, MA 01062

REFERENCE: ATTACHED MAP 38, PARCEL 41.3
DEED BOOK 25062, PAGE 231
PLAN BOOK 880, PLAN 112

NO.	DATE	REVISIONS	BY
1	06/16/2019	PEER REVIEW COMMENTS	CHW
2	06/16/2019	PEER REVIEW COMMENTS	CHW



HANNIGAN ENGINEERING, INC.
CIVIL ENGINEERS & LAND SURVEYORS
WWW.HANNIGAN-ENG.COM

CONSTRUCTION DETAILS

IN LEICESTER, MASSACHUSETTS

PREPARED FOR: PRO-TECH ENERGY SOLUTIONS
MICHAEL ALDRICH
315 EXECUTIVE DRIVE
WILMINGTON, MA 01897
TEL: (508) 457-4220

CALC: CHW/WH
CHKD: WH
SRV: WH
TAR: 7-8 DETAIL

DRWN: CHW/WH
APPR: WH
FID: WH
SHEET 8 OF 8

SCALE: N/A
DATE: JAN 14, 2019
JOB NO: 2570
PLAN NO: 12-03

