


MERIDIAN OF
MASSACHUSETTS MAINLAND
GRID (NAD83)

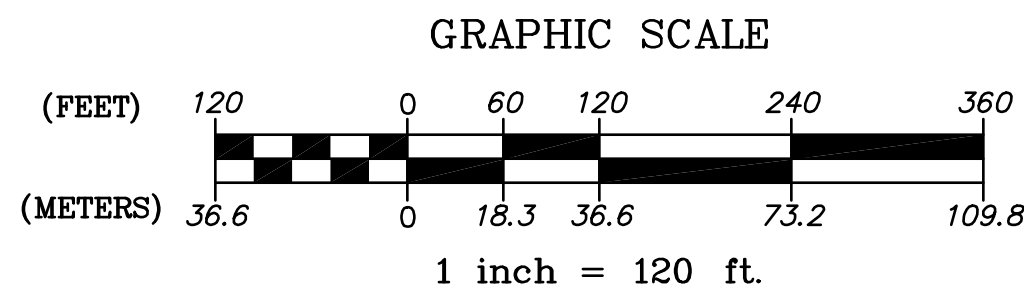

SCALE	AS NOTED	DRAWN BY	DCM	DRAWN BY	DCM	DATE	AUGUST 4, 2020	BY
REV.	DATE	DESCRIPTION						



PARKER STREET - NORTH
LEICESTER, MASSACHUSETTS

PRELIMINARY SUBDIVISION - OVERVIEW PLAN
PREPARED FOR: SCHOLD DEVELOPMENT, LLC (OWNER/APPLICANT)
77 CHICKERING ROAD, SPENCER, MA 01562

GRAZ Engineering, L.L.C.

323 West Lake Road, Fitzwilliam, NH 03447
Phone: (603) 585-6959 Fax: (603) 585-6960

MERIDIAN OF
MASSACHUSETTS MAINLAND
GRID (NAD83)

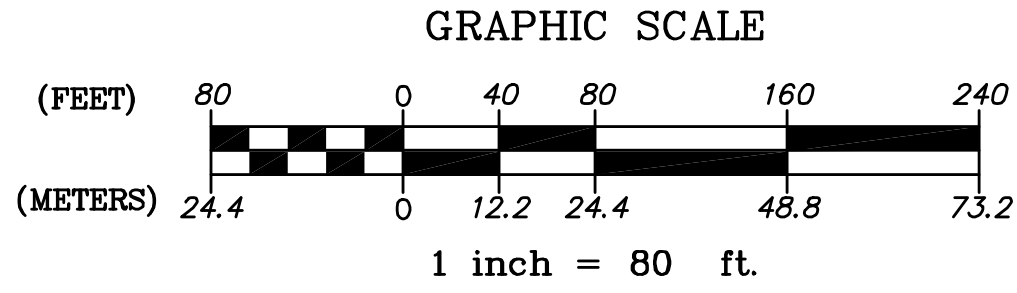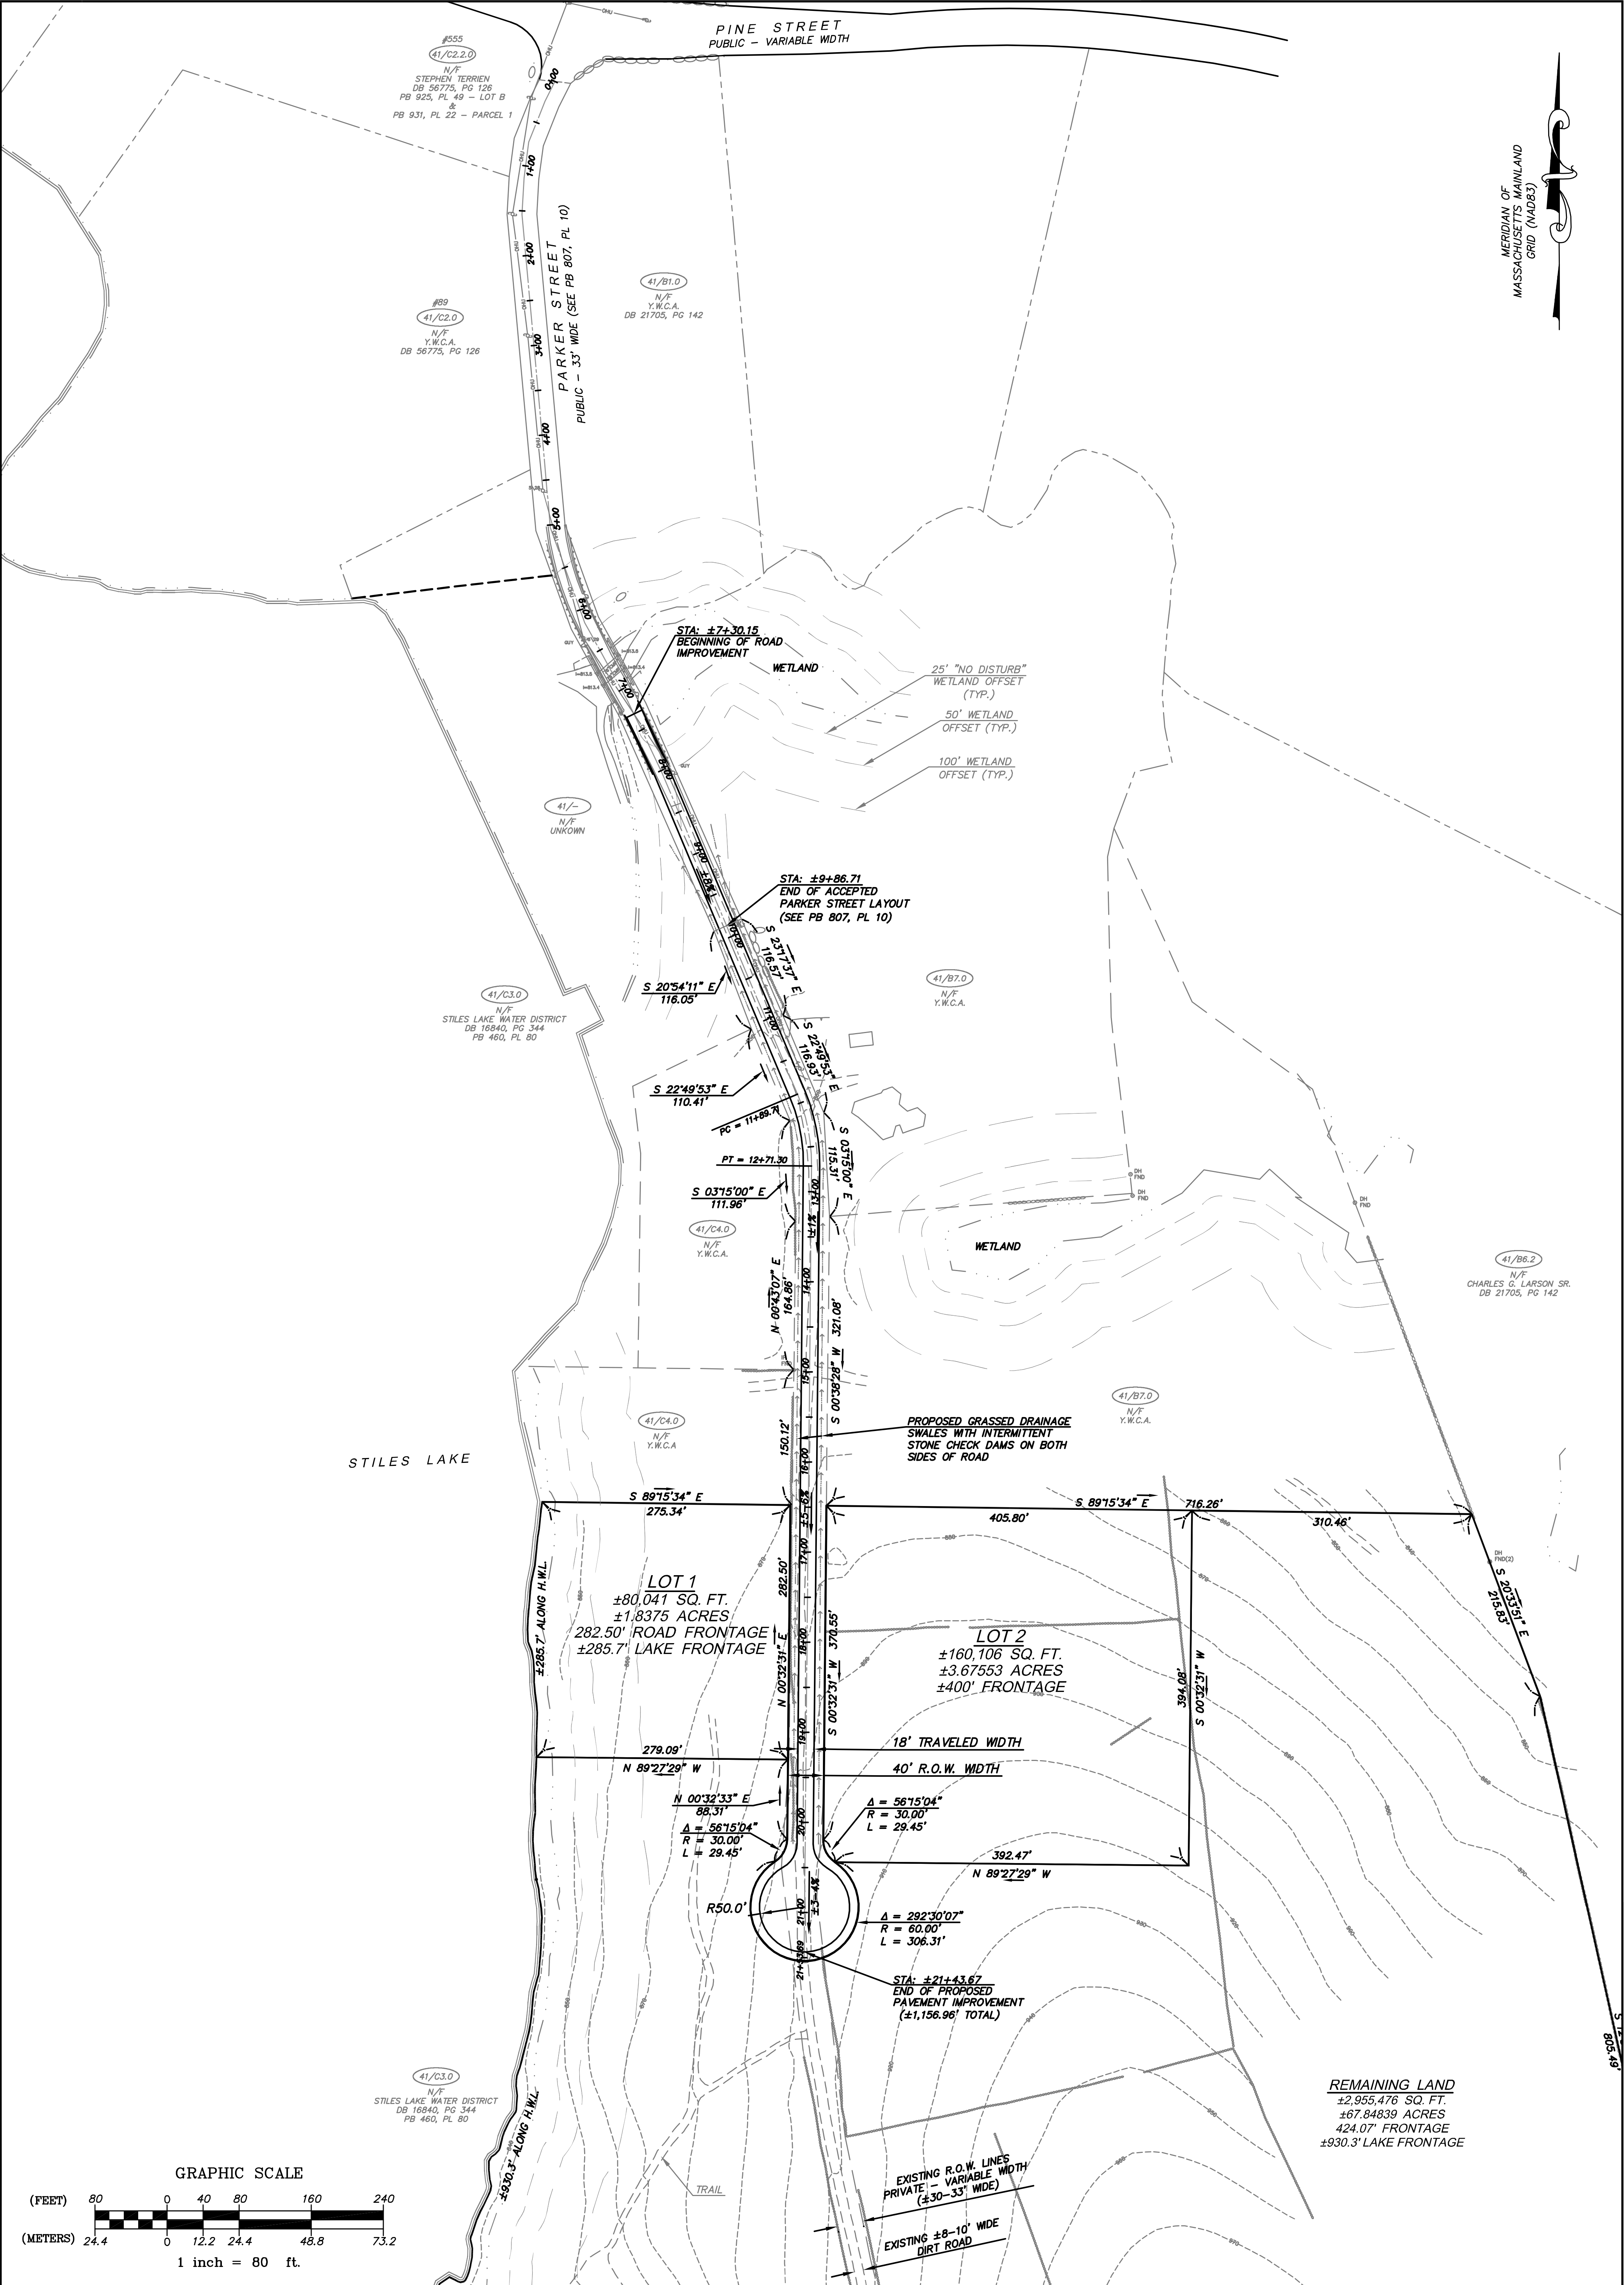

REMAINING LAND
±2,955,476 SQ. FT.
±67.84839 ACRES
424.07' FRONTAGE
±930.3' LAKE FRONTAGE

	SCALE	1" = 80'	DRAWN BY	BCM	CHECKED BY	PIG	DATE	AUGUST 4, 2020
	REV.	DATE	DESCRIPTION			BY		

**PARKER STREET – NORTH
LEICESTER, MASSACHUSETTS**

PRELIMINARY SUBDIVISION – ROADWAY PLAN
PREPARED FOR: SCHOLD DEVELOPMENT, LLC (OWNER/APPLICANT)
77 CHICKERING ROAD, SPENCER, MA 01562

GRAZ Engineering, L.L.C.

323 West Lake Road, Fitzwilliam, NH 03447
Phone: (603) 585-6959 Fax: (603) 585-6960