

HANNIGAN ENGINEERING, INC.

CIVIL ENGINEERS & LAND SURVEYORS

8 MONUMENT SQUARE
LEOMINSTER, MASSACHUSETTS 01453


(978) 534-1234 (T)
(978) 534-6060 (F)

WWW.HANNIGANENGINEERING.COM

EMERGENCY VEHICLE TURNING MANEUVER

NOV 30, 2022
SCALE: 1:40

PREPARED FOR:
ZP BATTERY DEVC0, LLC
BRENDON GOVE
10 E. WORCESTER STREET, SUIT 3A WORCESTER,
MASSACHUSETTS 01604

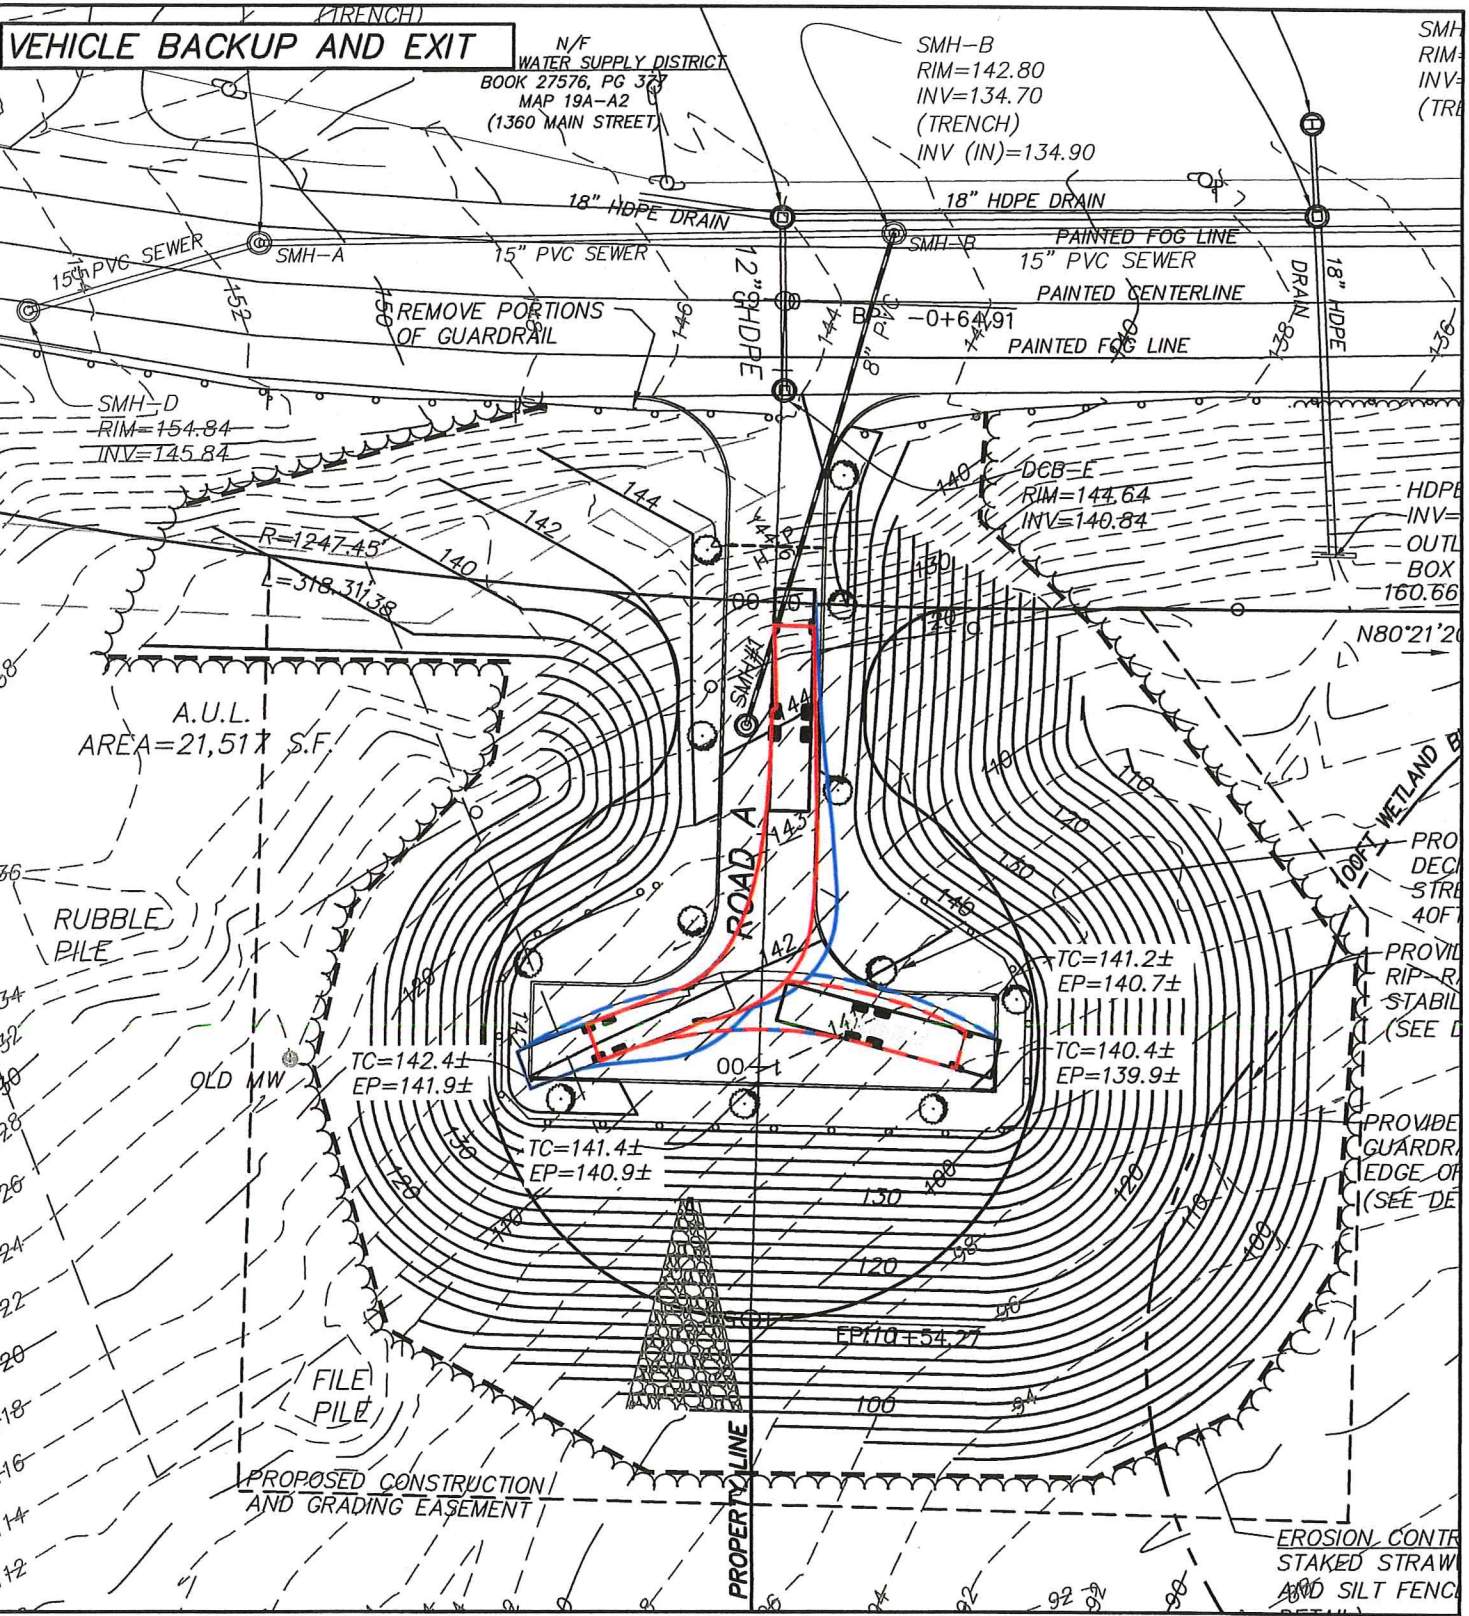

HANNIGAN ENGINEERING, INC.

CIVIL ENGINEERS & LAND SURVEYORS

8 MONUMENT SQUARE
LEOMINSTER, MASSACHUSETTS 01453

(978) 534-1234 (T)
(978) 534-6060 (F)

WWW.HANNIGANENGINEERING.COM

EMERGENCY VEHICLE TURNING MANEUVER

NOV 30, 2022
SCALE: 1:40

PREPARED FOR:
ZP BATTERY DEVCO, LLC
BRENDON GOVE
10 E. WORCESTER STREET, SUIT 3A WORCESTER,
MASSACHUSETTS 01604