




BURNCOAT POND
ELEVATION 902±
AS OF 9-05-18

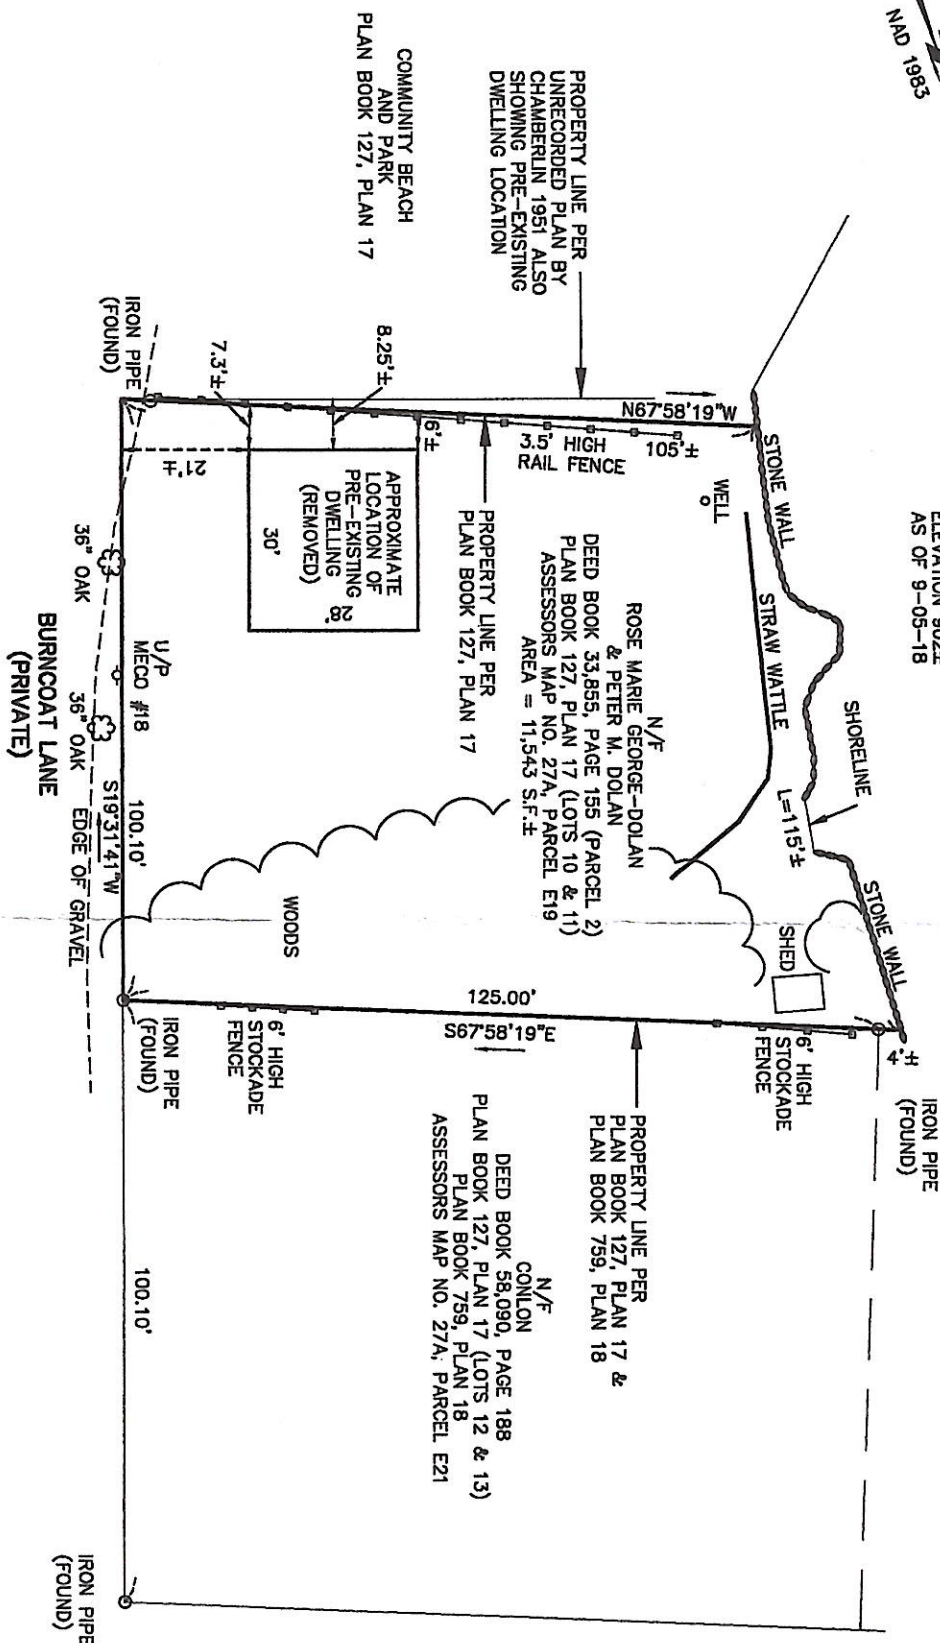

1 INCH = 20 FEET - ASSESSOR'S MAP 27A, PARCEL E19
DATE SEPTEMBER 7, 2018
LOCATION : 39 BURNCOAT LANE, LEICESTER, MA ZONING DISTRICT - SUBURBAN-AGRICULTURAL
OWNER : ROSE MARIE GEORGE-DOLAN & PETER M. DOLAN ADDRESS : 16 HYATT STREET
SURVEYOR'S NAME : LAPRAD LAND SURVEYING WORCESTER, MA 01603
SURVEYOR'S ADDRESS : 145 WEST STURBRIDGE RD. EAST BROOKFIELD, MA 01515 - 774-239-4450



PROGRESS-FOR REVIEW & COMMENT ONLY
9-07-18

2180023 / PP13 / 2018

LAPRAD LAND SURVEYING
145 WEST STURBRIDGE ROAD
EAST BROOKFIELD, MASSACHUSETTS 01515
(774) 239-4453
mark@lapradlandsurveying.com

TOWN OF LEICESTER
OFFICE OF THE BUILDING INSPECTOR
BUILDING PERMIT PLOT PLAN